
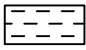




ASBESTOS ABATEMENT SPECIFICATION DRAWING


KEY:

-  Remove and dispose of carpet, floor tile, black mastic & fiberboard as ACM.
-  Remove and dispose of floor tile & black mastic & fiberboard as ACM.
-  Remove and dispose of floor tile & black mastic as ACM.
-  Remove and dispose of carpet & black mastic as ACM.

- ① Remove and dispose of Boiler in Bldg. 7010, Mech. Room, as ACM.
- ② Remove and dispose of cement board ceiling in Bldg. 7010, Mech. Room, as ACM.
- ③ Remove and dispose of canopy roof between Bldgs. 5010 & 7010 as ACM.
- ④ Remove and dispose of pipe insulation between Bldgs. 5010 & 7010 as ACM.
- ⑤ Remove and dispose of windows in Bldg. 5010 addition as ACM.

NOTES:

1. Contractor to remove damaged or delaminating stipple ceiling material (to stable condition) in Bldg. 8010 as ACM.
2. Remove and dispose of all stipple ceiling & wallboard/joint compound in Bldg. 7010 as ACM. (Stipple ceiling material and wallboard/joint compound contains 2% Chrysotile asbestos)
3. Remove and dispose of old metal windows in Bldg. 7010 as ACM.
4. Remove and dispose of fire doors as ACM.

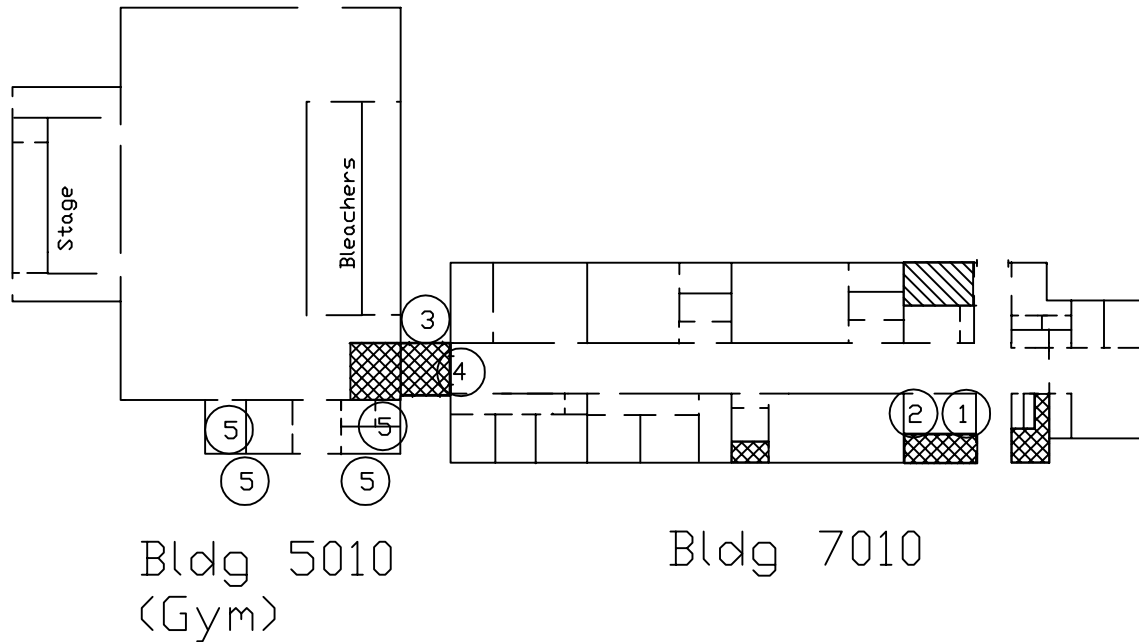

Life Environmental Services, Inc. P. O. Box 98217 Atlanta, GA 30359 404-320-9608	DRAWN BY: _____ CHECKED BY: _____ DATE: _____ SCALE: NTS BY: SDH
ASBESTOS ABATEMENT SPECIFICATION DWG Old Fairmont School Third St. & Jefferson St. Griffin, Georgia	JOB NAME: _____ DATE: 01/05/16 SCALE: NTS BY: SDH
SHEET NO. _____	