24x36.pc3

Adobe PDE


1:46:34 PM


10/5/2018

- Montgomery Village\Cadd\DWG\180484-ACC-P

2018\180484 KCDC

FIRST FLOOR ACCESSIBLE PLAN - WATER DEMO - BUILDING A SCALE: 1/4" = 1'-0"

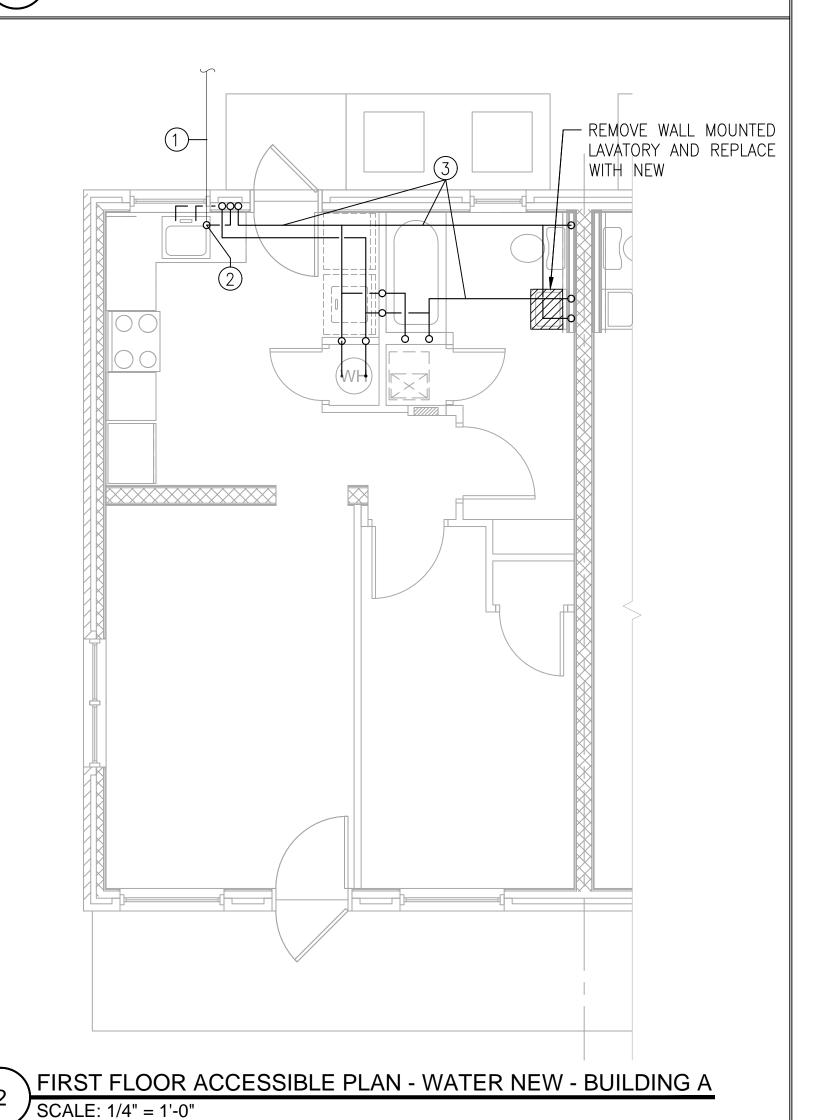

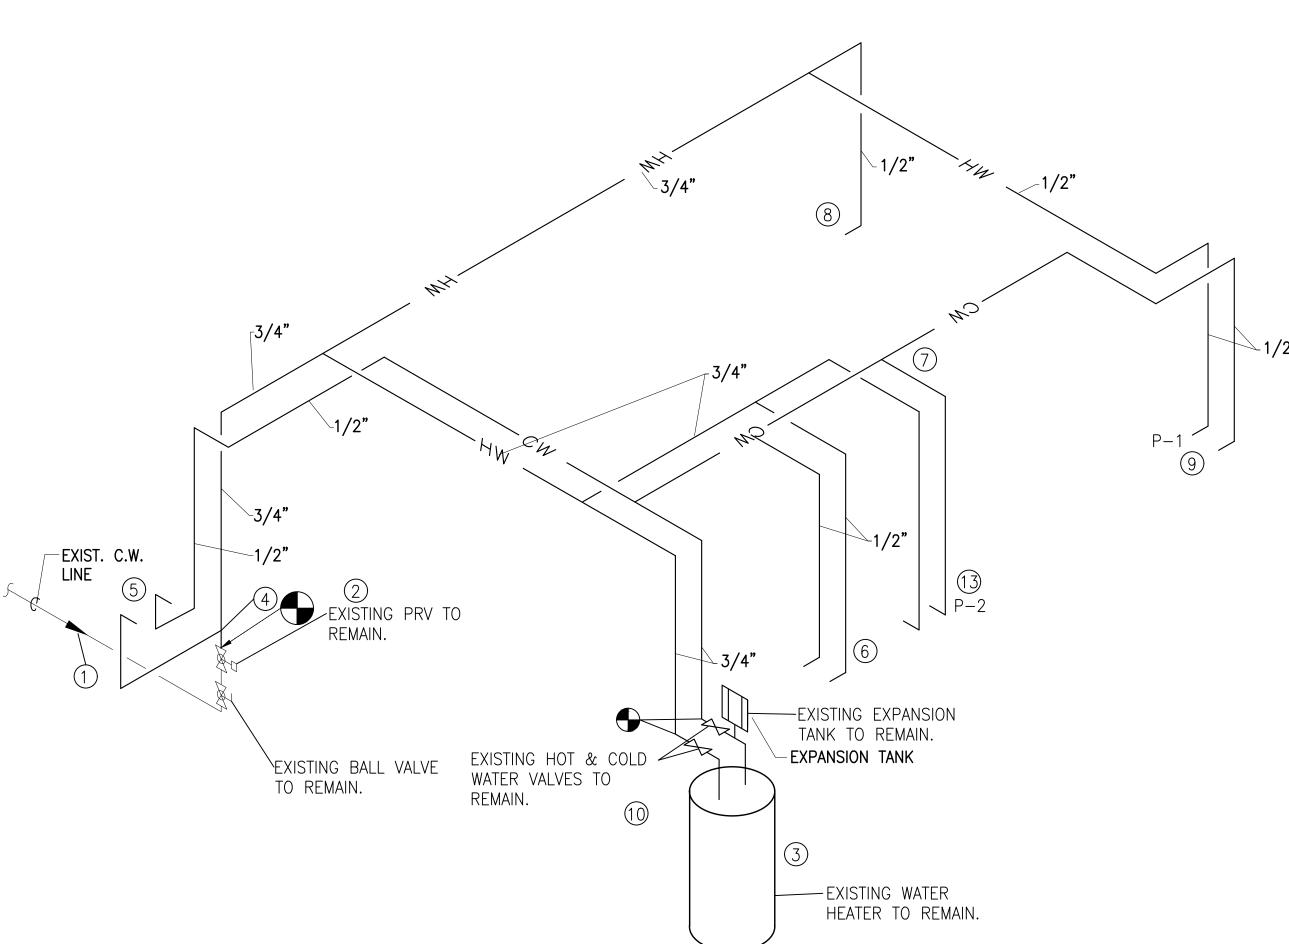

NEW CONSTRUCTION KEYED NOTES

- 1. EXISTING ¾" COLD WATER ENTRANCE TO FIRST FLOOR TO REMAIN.
- 2. EXISTING BALL VALVE AND PRESSURE REDUCING VALVE TO REMAIN.
- 3. EXISTING WATER HEATER, EXPANSION TANK, BALL VALVES AND FLEXIBLE CONNECTORS TO
- 4. PROVIDE ½" x 4" BRASS NIPPLE IPS AT BOTH ENDS FROM DISCHARGE OF PRV TO TRANSITION TO
- 5. CONNECT ½' HOT AND COLD WATER TO EXISTING KITCHEN SINK.
- 6. CONNECT 1/2" HOT AND COLW WATER TO EXISTING WASHING MACHINE BOX.
- 7. CONNECT ½" HOT AND COLD WATER TO SHOWER. EXISTING SHOWER VALVE TO REMAIN. CONNECT TO EXISTING PIPING ABOVE CEILING OR BELOW FLOOR TO MINIMISE DAMAGE TO
- 8. CONNECT ½" COLD WATER TO WATER CLOSET.
- 9. CONNECT ½' HOT AND COLD WATER TO NEW LAVATORY. ADJUST EXISTING WASTE ROUGH-INS AS REQUIRED TO ACCEPT NEW FIXTURE.
- 10. CONNECT NEW ½" HOT AND COLD WATER TO EXISTING LINES SERVING WATER HEATER.
- 11. EXISTING ¾" COLD WATER ENTRANCE TO SECOND FLOOR TO REMAINTO REMAIN.
- 12. EXISTING ¾" COLD WATER TO SECOND FLOOR TO REMAIN.
- 13. PROVIDE NEW HAND HELD SHOWER.
- 14. EXISTING HOT AND COLD WATER LINES TO BE ABANDONED BELOW SLAB OR REMOVED IF ABOVE





Knoxville, TN 37916 (865) 525-3488 ICT JOB No. 180484

A REN MONTGOI 4530 JC KNOXVILLE


DATE	ISSUE FOR
	\triangle
	\triangle
	\triangle
	\triangle
	\triangle
This drawing is the property of DESIGN INNOVATIONS ARCHITECTS,	

INC. and is not to be reproduced or copied in whole or in part without authorization from DESIGN INNOVATIONS ARCHITECTS, INC.. It is to be used for the project and site specifically identified herein and is not to be used on any other project. It is to be returned upon request. Do not scale drawings, written dimensions take precedence. All drawings and designs shown on these drawings are copyright © of DESIGN INNOVATIONS ARCHITECTS, INC.

BUILDING A UNIT PLANS -NEW & DEMO -WATER

18110

Sheet Number P-201-ACC 10-08-18

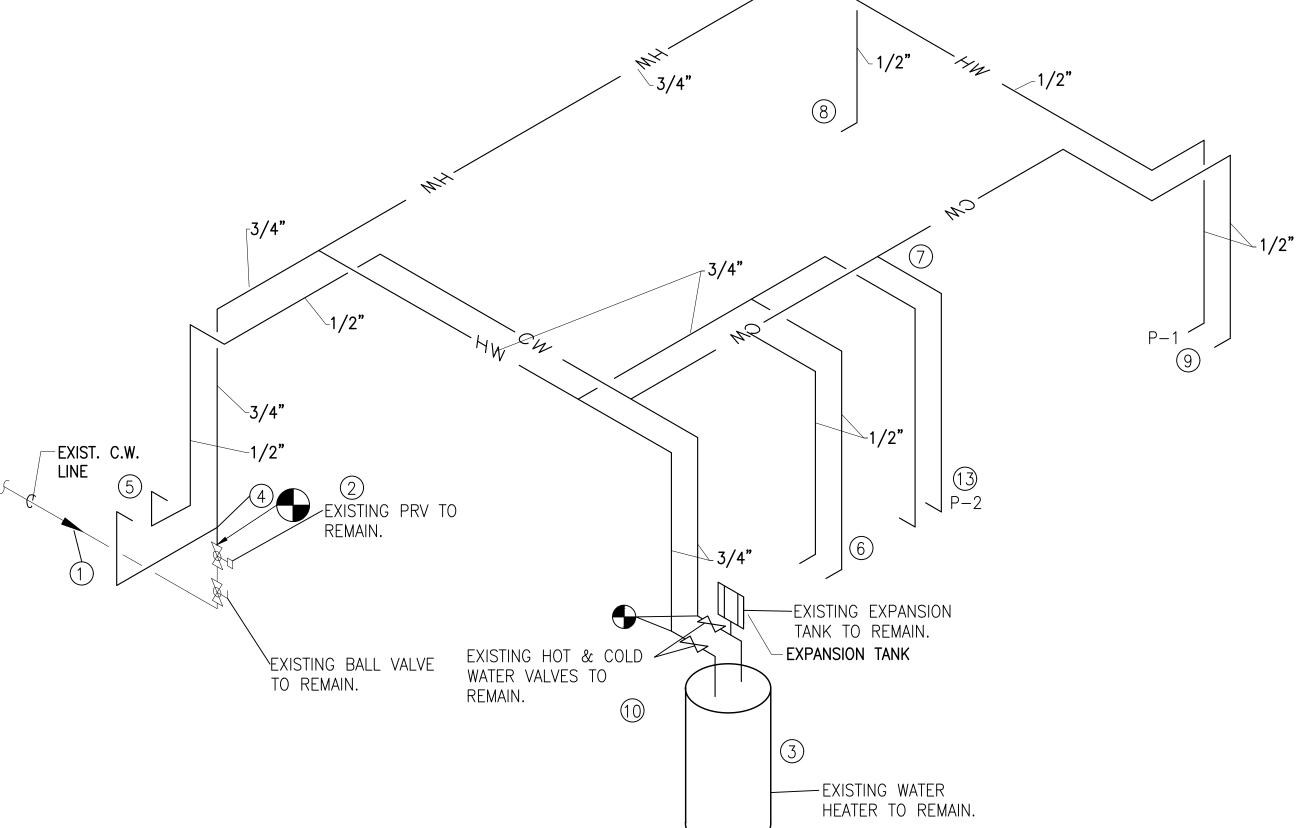

FIRST FLOOR ACCESSIBLE - WATER RISER DIAGRAM - BUILDING A SCALE: (OTHER SIDE MIRRORED)