



City of FWB Skate/Bike Park

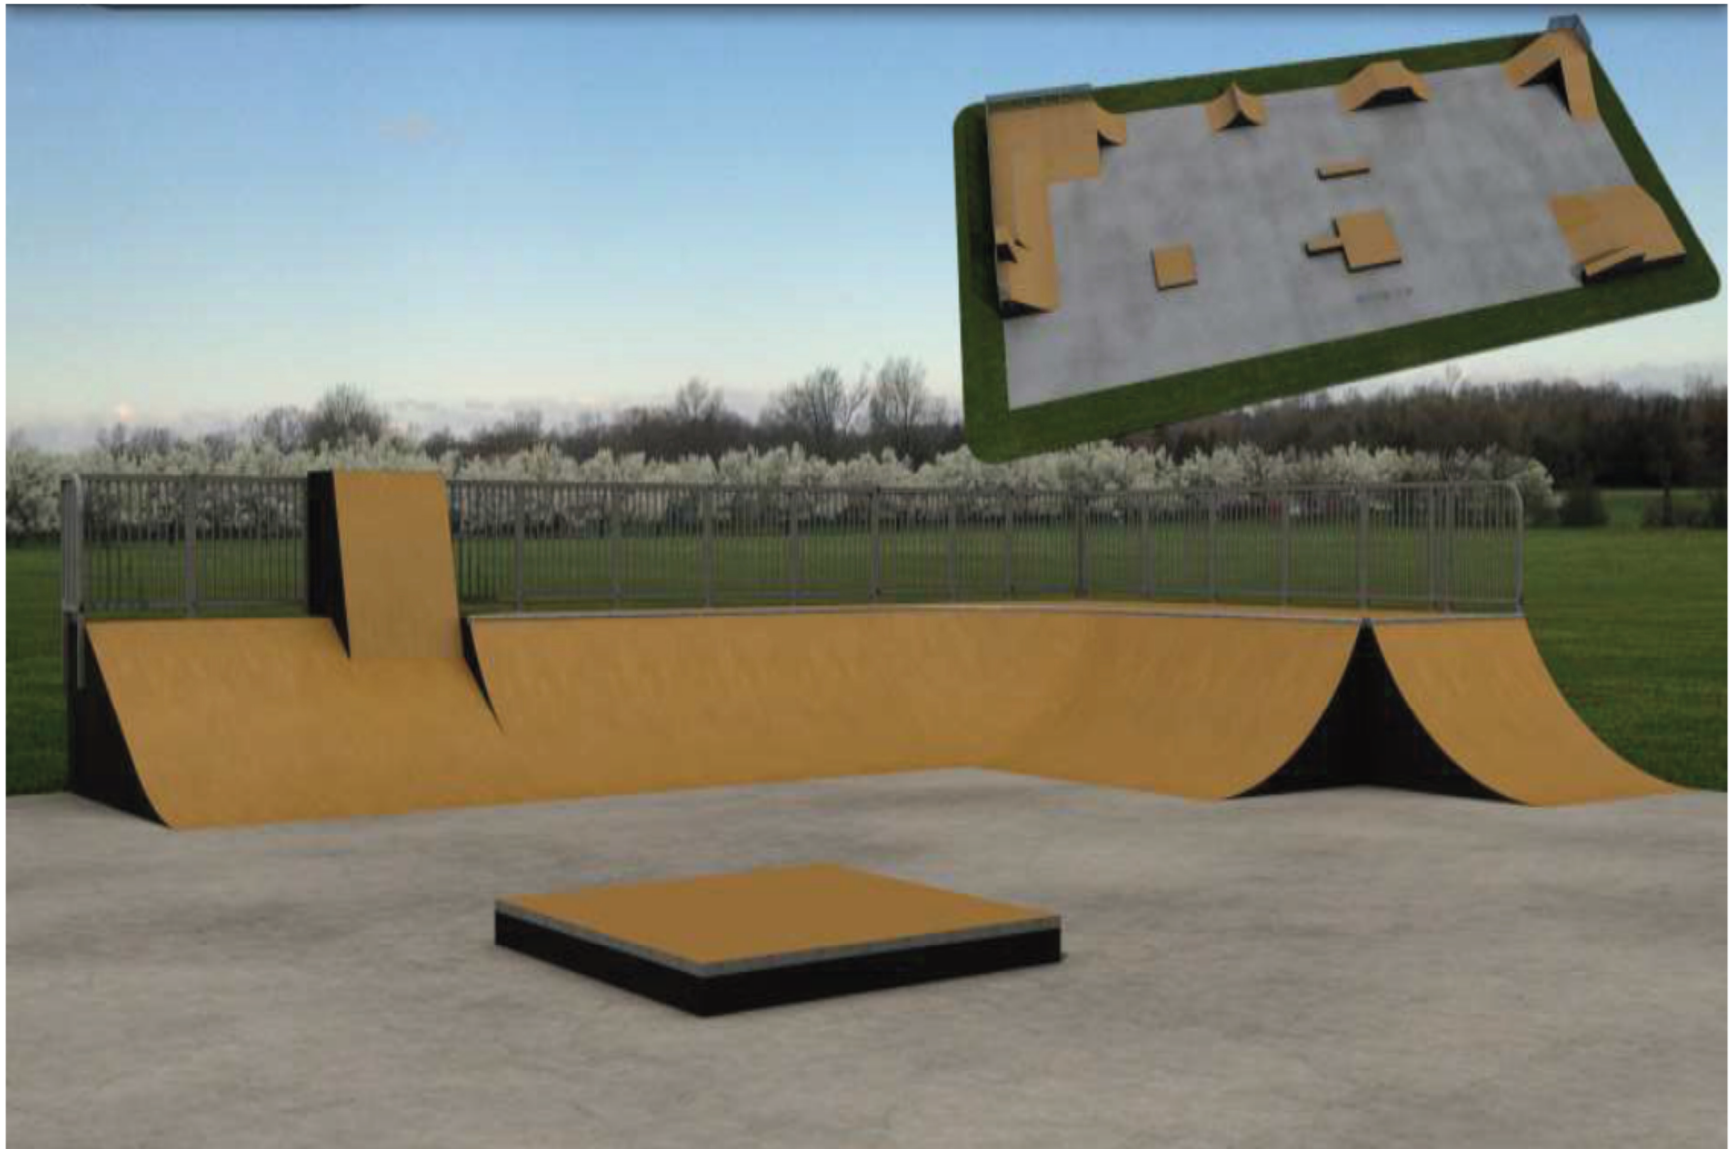

Existing Skate Park Layout (150' Length x 60' Width)

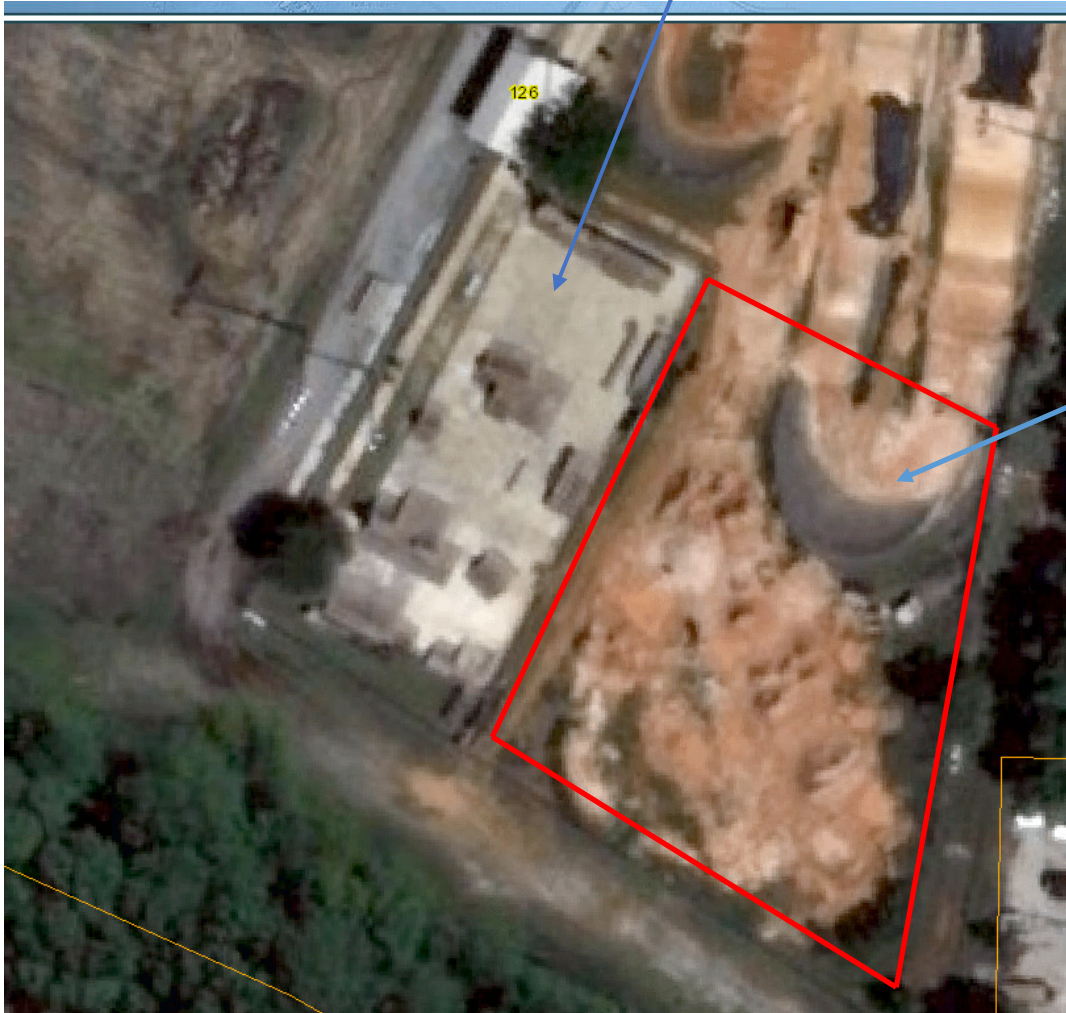

Phase 2 Area

North Side 100'

South Side 150'

East Side 150'

West Side 150'