


Exhibit "C"

3. Alleyway (88th Court) & approximately SW 140TH Street

Legend

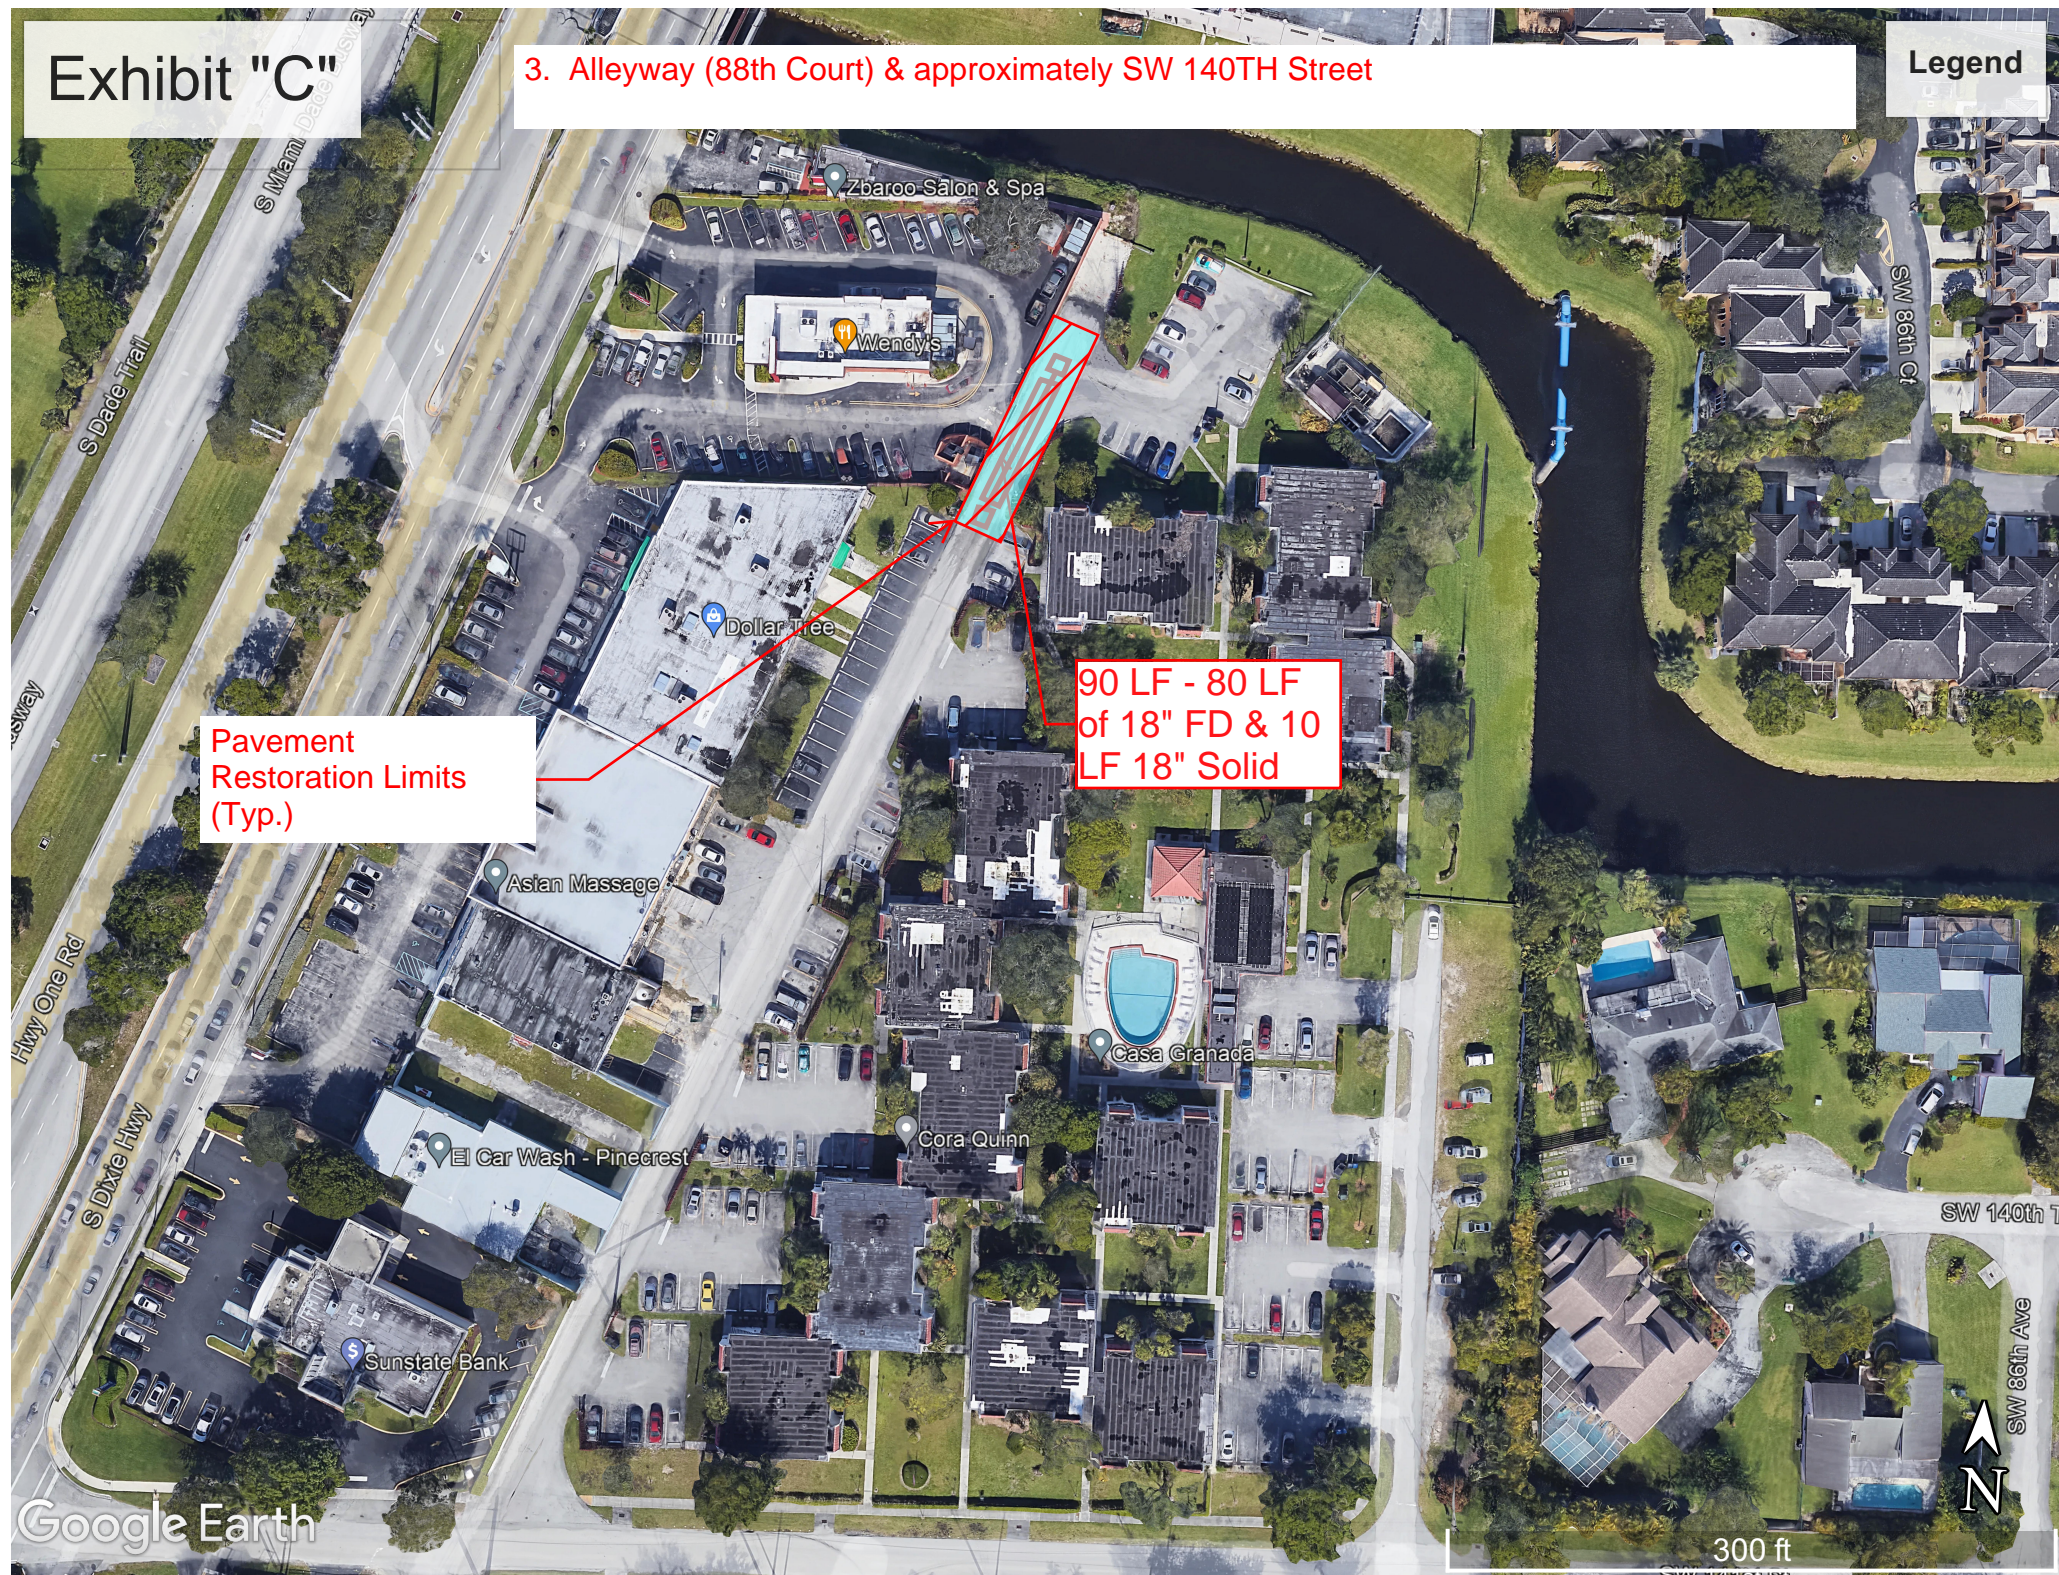

Pavement Restoration Limits (Typ.)

90 LF - 80 LF of 18" FD & 10 LF 18" Solid

