


POSTED SPEED LIMIT
 COLUMBIA PIKE = 30 MPH
 COLUMBIA PIKE = 25 MPH
 (DURING CONSTRUCTION)
 ALL OTHER STREETS = 25 MPH

- PHASE 1 CONSTRUCTION NOTES**
- (A) CONTRACTOR SHALL MAINTAIN MINIMUM 5 FOOT PEDESTRIAN PATH AT ALL TIMES DURING CONSTRUCTION.
 - (B) MAINTAIN ACCESS TO EXISTING BUS STOP AT ALL TIMES DURING CONSTRUCTION.
 - (C) MAINTAIN EXISTING TRAFFIC SIGNALS AT ALL TIMES DURING CONSTRUCTION.
 - (D) CONTRACTOR SHALL NOT BLOCK THE INTERSECTION DURING AM AND PM PEAK HOURS. ALL INTERSECTION WORK SHALL BE PERFORMED DURING 9:30AM - 3:30PM ONLY.
 - (E) CONTRACTOR SHALL MAINTAIN WB SINGLE LANE AND TWO EB LANES DURING AM PEAK HOURS BETWEEN 7:00AM - 9:30AM.
 - (F) CONTRACTOR SHALL MAINTAIN EB SINGLE LANE AND TWO WB LANES DURING PM PEAK HOURS BETWEEN 3:30PM - 6:00PM.
 - (G) CONTRACTOR SHALL OBTAIN APPROVALS FROM THE ENGINEER REGARDING EXTENDING THE WB SINGLE LANE CLOSURE DURING PM PEAK HOURS, 3:30PM - 6:00PM FOR FULL DEPTH PAVEMENT INSTALLATION WORK. TWO WB LANES SHALL BE MAINTAINED DURING PM PEAK HOURS BETWEEN 3:30PM - 6:00PM FOR ALL OTHER CONSTRUCTION WORK.
 - (H) CONTRACTOR SHALL PROVIDE 5 FOOT TEMPORARY ASPHALT ADA RAMP, AND MAINTAIN PEDESTRIAN ACCESS TO SIDEWALKS AND CROSSWALKS, AND ITS CONNECTIVITY AT ALL TIMES DURING CONSTRUCTION.
 - (I) INSTALL TEMPORARY PAVEMENT MARKINGS AS SHOWN ON PLANS AND ERADICATE CONFLICTING EXISTING PAVEMENT MARKINGS.

REFER TO SHEET D23.14 FOR ASSOCIATED DETOUR DURING LANE CLOSURE


THE LANE CLOSURES AND MOT SETTINGS SHOWN ARE FOR WEEKDAY OFF-PEAK AND WEEKEND HOURS ONLY:
 9:30AM - 3:30PM & 6:00PM - 9:00PM, MONDAY - FRIDAY
 10:00AM - 6:00PM, SATURDAY

MATCHLINE - SEE SHEET D23.13 - STATION 99+50

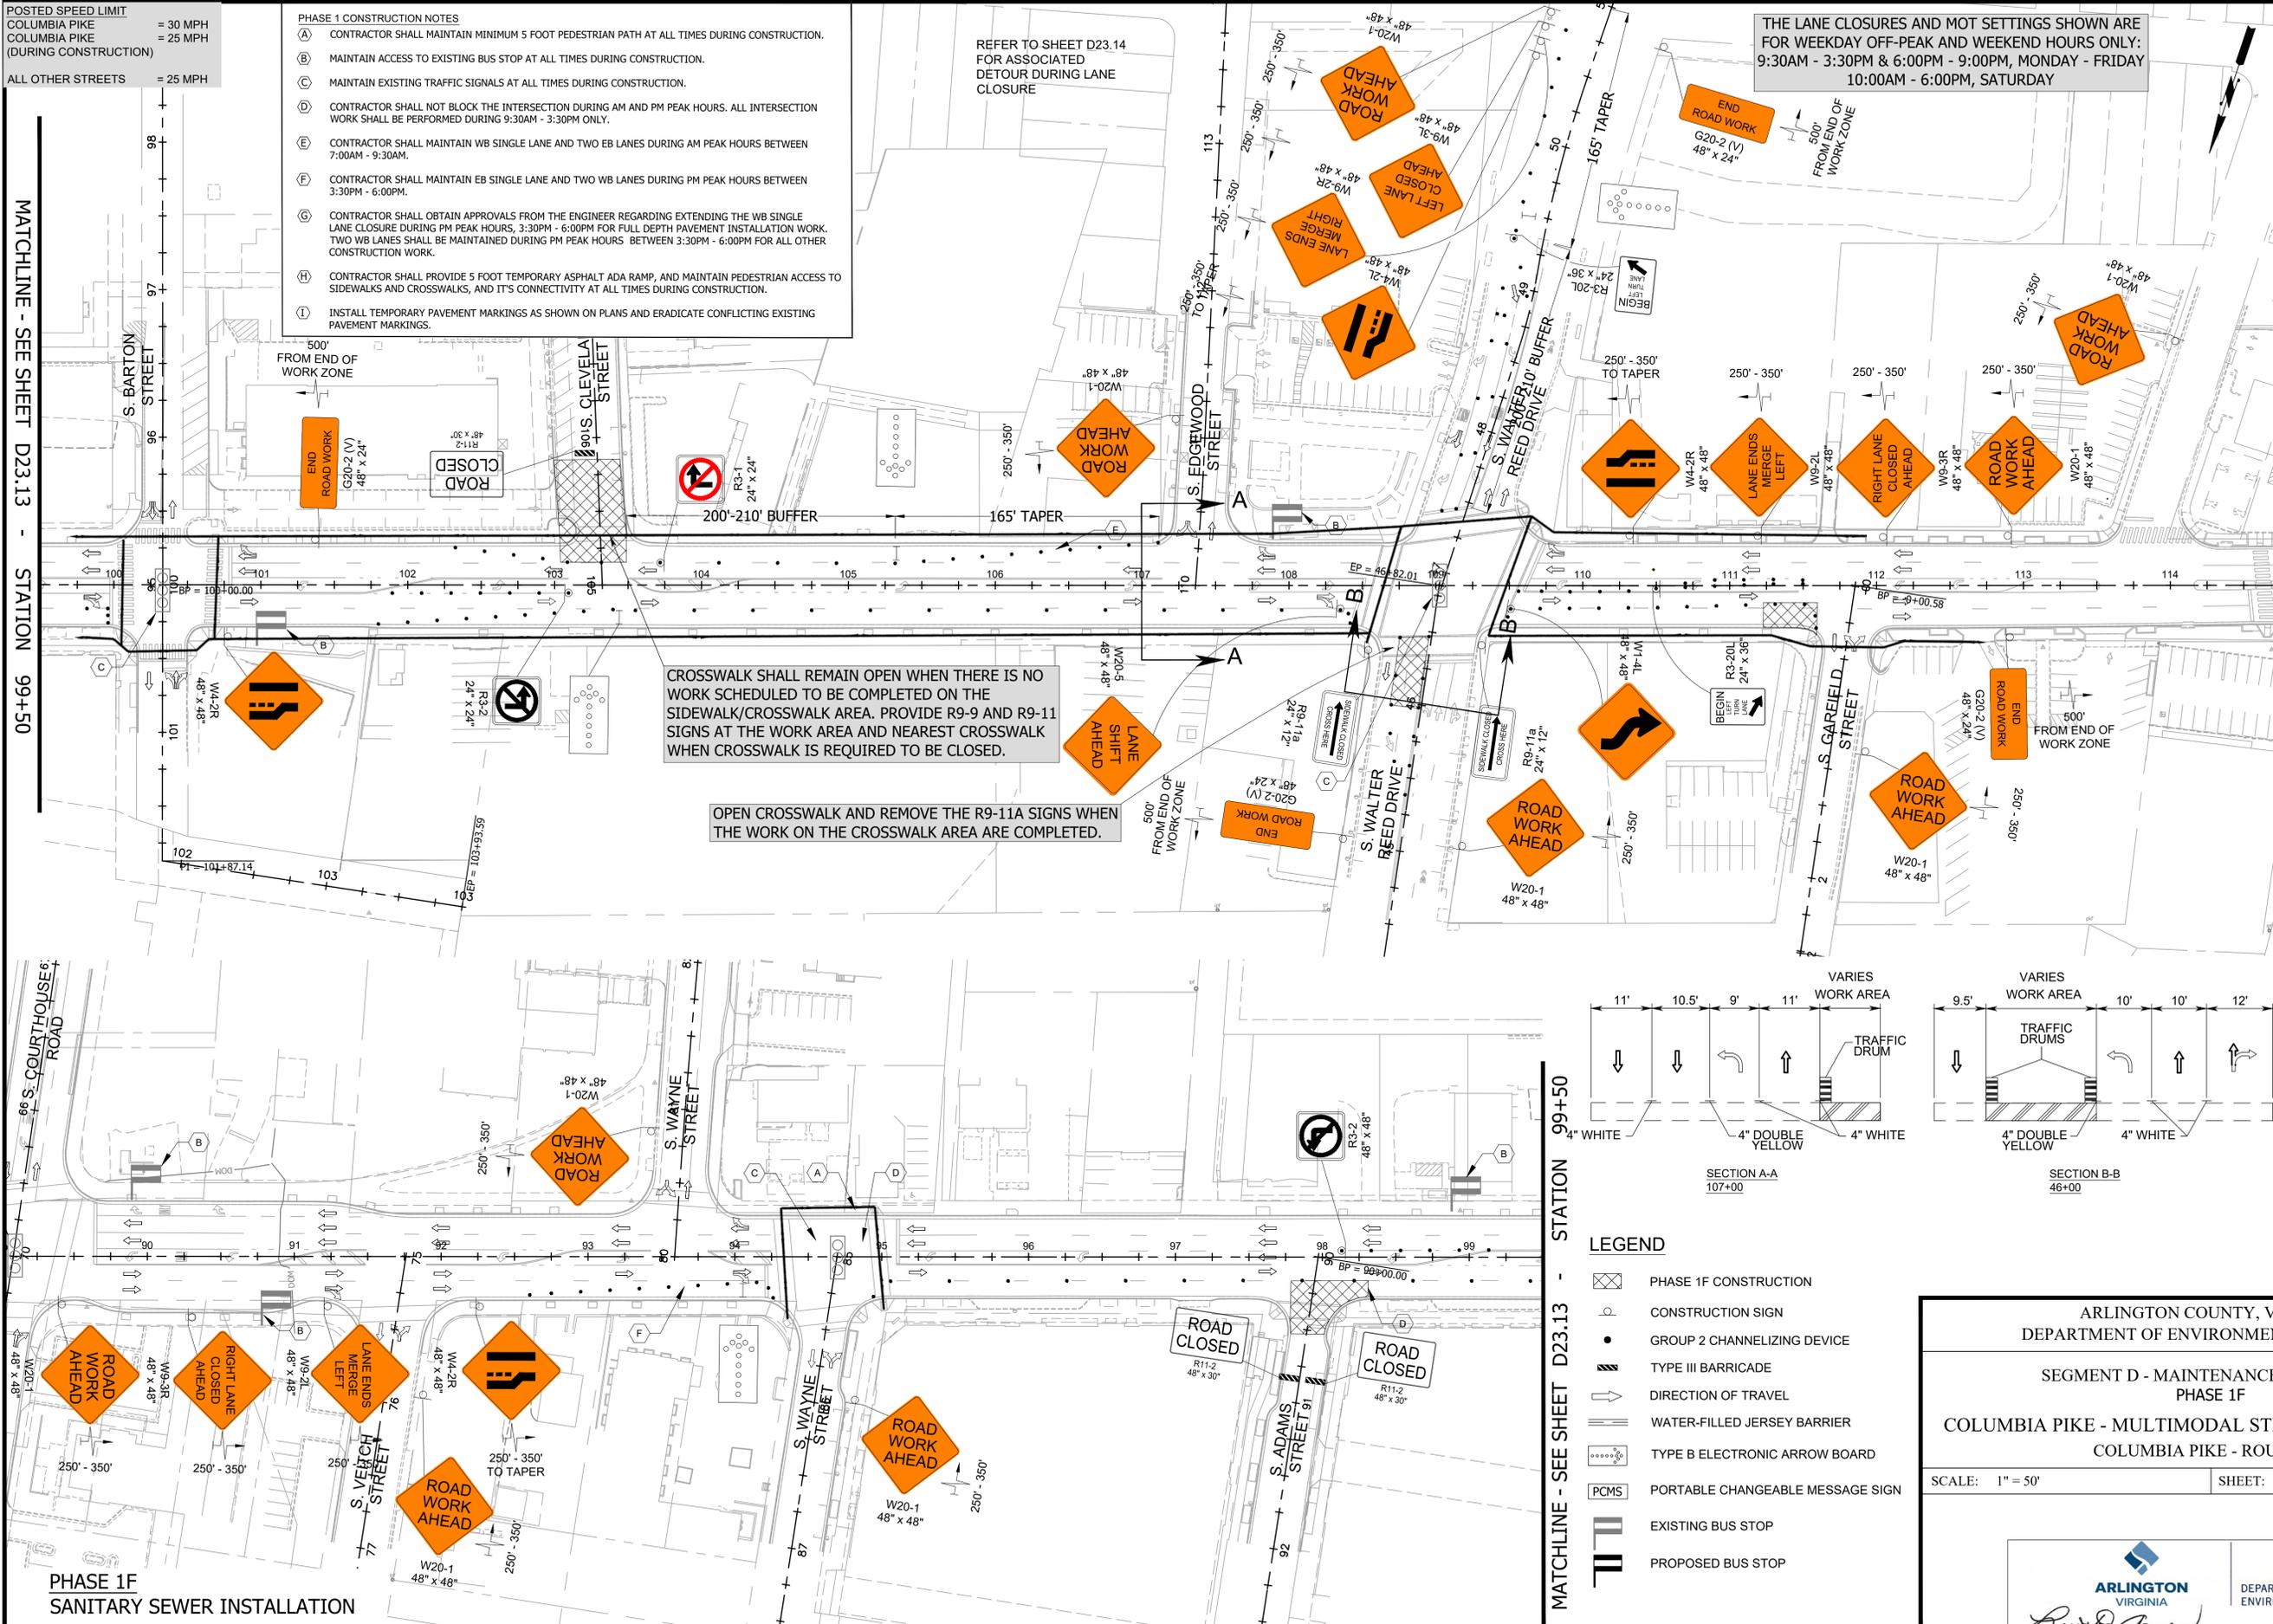

CROSSWALK SHALL REMAIN OPEN WHEN THERE IS NO WORK SCHEDULED TO BE COMPLETED ON THE SIDEWALK/CROSSWALK AREA. PROVIDE R9-9 AND R9-11 SIGNS AT THE WORK AREA AND NEAREST CROSSWALK WHEN CROSSWALK IS REQUIRED TO BE CLOSED.

OPEN CROSSWALK AND REMOVE THE R9-11A SIGNS WHEN THE WORK ON THE CROSSWALK AREA ARE COMPLETED.

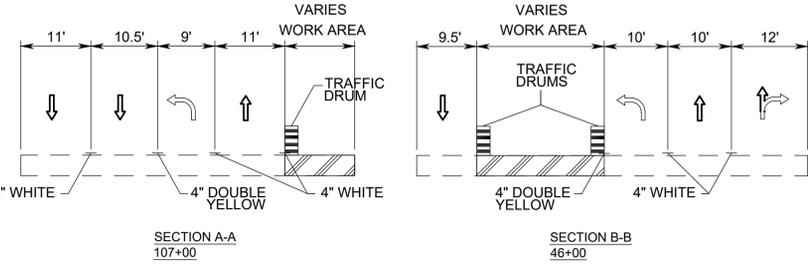

- LEGEND**
- PHASE 1F CONSTRUCTION
 - CONSTRUCTION SIGN
 - GROUP 2 CHANNELIZING DEVICE
 - TYPE III BARRICADE
 - DIRECTION OF TRAVEL
 - WATER-FILLED JERSEY BARRIER
 - TYPE B ELECTRONIC ARROW BOARD
 - PORTABLE CHANGEABLE MESSAGE SIGN
 - EXISTING BUS STOP
 - PROPOSED BUS STOP

**PHASE 1F
 SANITARY SEWER INSTALLATION**



DEPARTMENT OF ENVIRONMENTAL SERVICES
 FACILITIES & ENGINEERING DIVISION
 ENGINEERING BUREAU
 2100 CLARENDON BOULEVARD, SUITE 813
 ARLINGTON, VA 22201
 PHONE: 703.228.3629
 FAX: 703.228.3606

COPYRIGHT © 2022 ARLINGTON COUNTY VIRGINIA - ALL RIGHTS RESERVED



Volkert, Inc.
 © 2022 VOLKERT
 6225 Brandon Avenue, Suite 540
 Springfield, Virginia 22150
 Phone: 703-642-8100
 Fax: 703-642-8106



APPROVALS DATE

QUALITY CONTROL ENGINEER

CONSTRUCTION MANAGEMENT SUPERVISOR

WATER, SEWER, STREETS BUREAU CHIEF

TRANSPORTATION DIRECTOR

PROJECT MANAGER

Revisions Date

Designed: JS
 Drawn: TR
 Checked: HT/WN
 Miss Utility Transmittal #:
 Filename: xMOT-SegD-Phase 1.dwg
 Path: C:\Users\jameslee\OneDrive\Work\Projects\2022\SegD
 Plotted: September 22, 2022
 Plotted by: james.lee

ARLINGTON COUNTY, VIRGINIA
 DEPARTMENT OF ENVIRONMENTAL SERVICES

SEGMENT D - MAINTENANCE OF TRAFFIC
 PHASE 1F

COLUMBIA PIKE - MULTIMODAL STREET IMPROVEMENTS
 COLUMBIA PIKE - ROUTE 244

SCALE: 1" = 50' SHEET: D23.13

ARLINGTON VIRGINIA
 DEPARTMENT OF ENVIRONMENTAL SERVICES

3/7/2023
 APPROVAL DATE

