


PIPE ABANDONMENT

N.T.S.

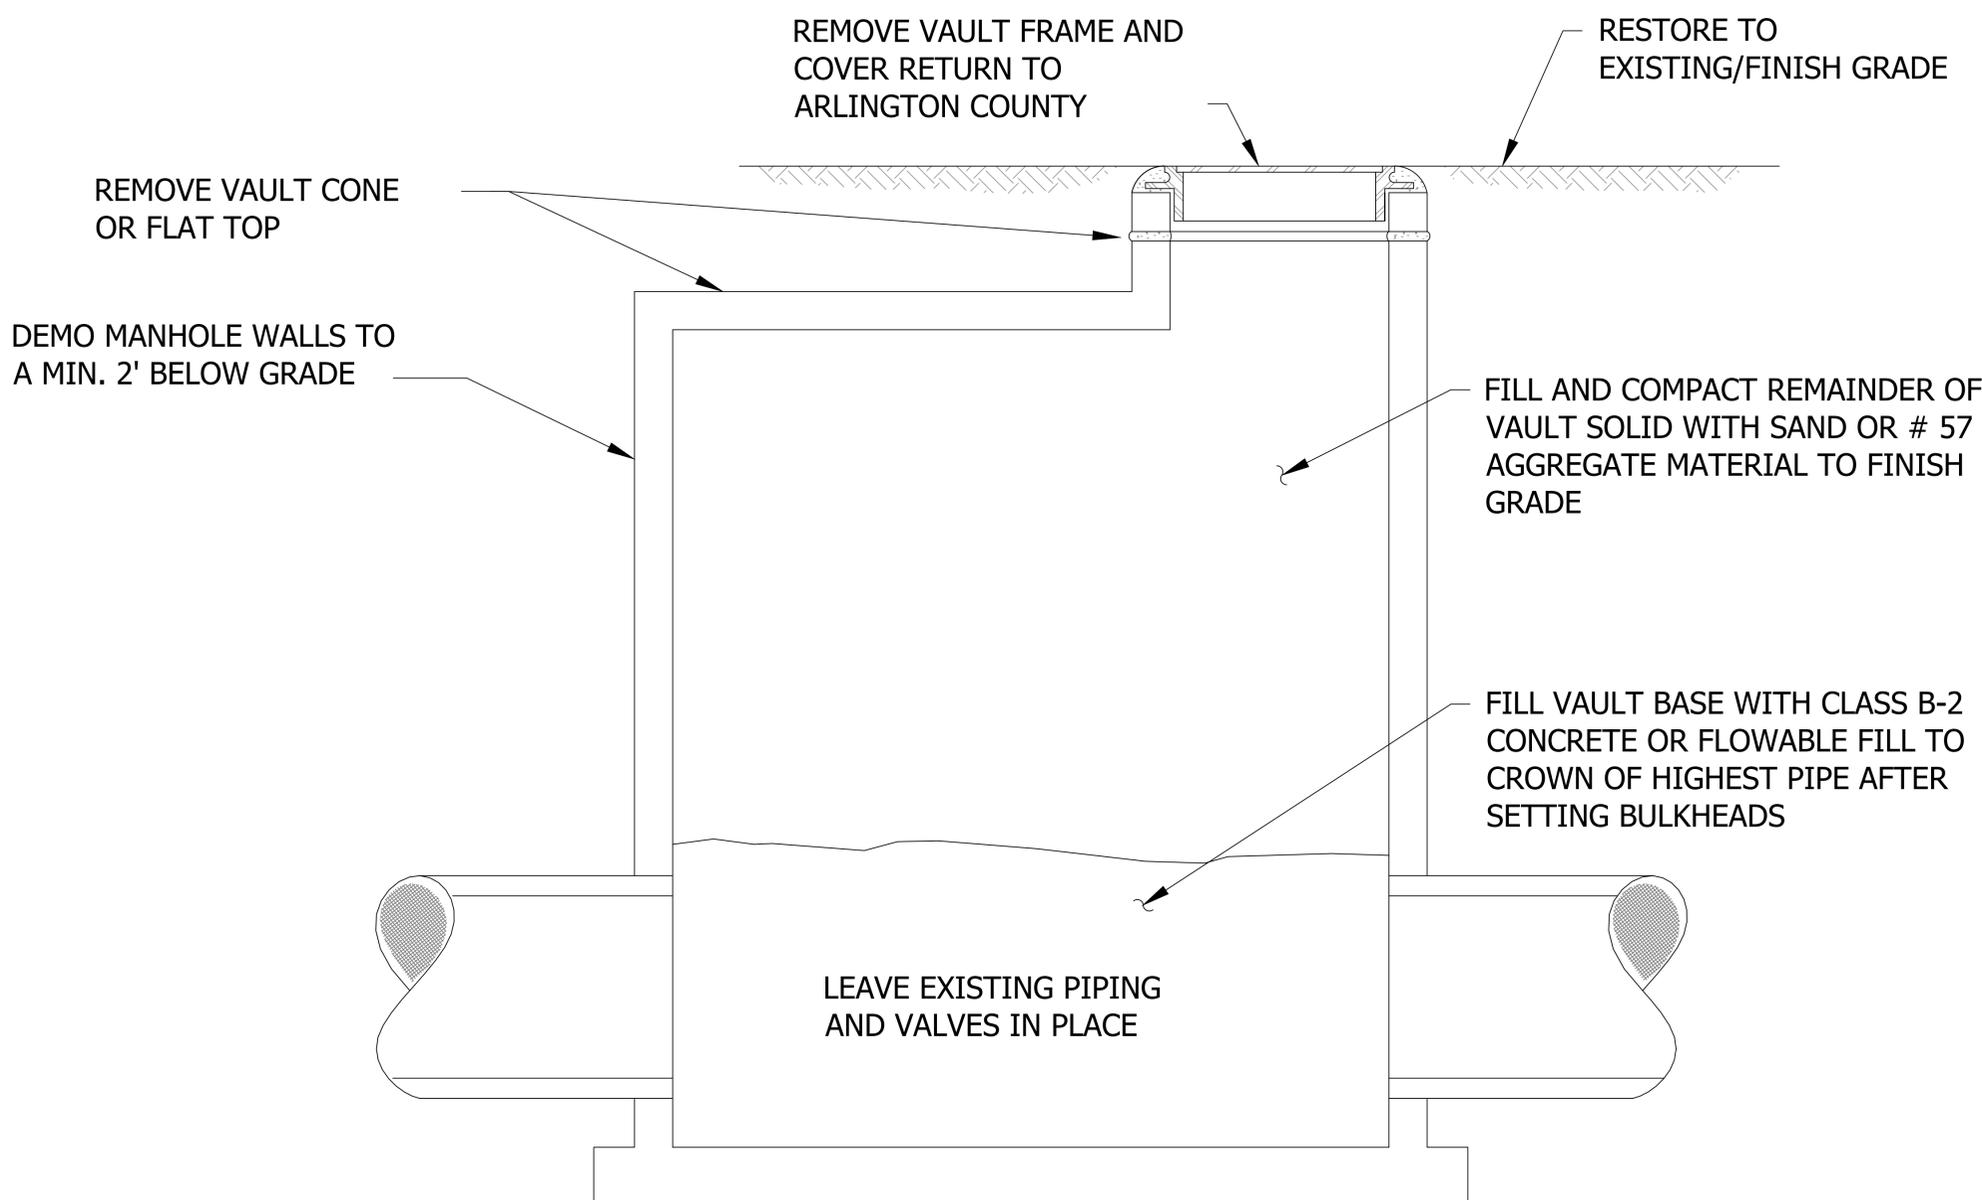

6

EXISTING VAULT ABANDONMENT DETAIL

N.T.S.