
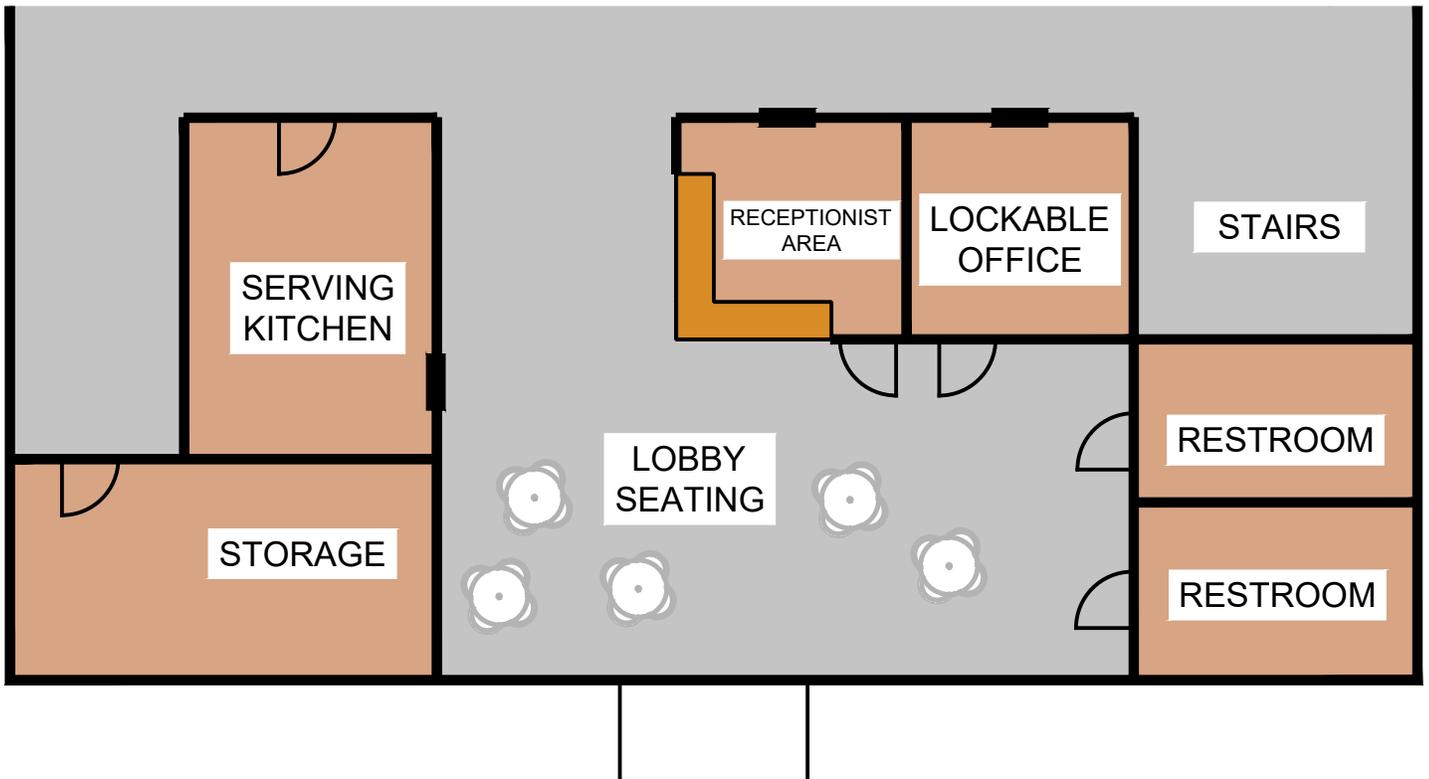


GYM RENOVATIONS:

- INSTALL NEW WOOD BASKETBALL FLOORING
- NEW ROOF AND SIDING WITH INSULATION
- RENOVATE LOBBY AREA - OPEN UP TO MAXIMIZE SPACE
- CREATE SERVING KITCHEN AND MAXIMIZE SPACE -USED FOR FOOD PROGRAM IN SUMMER
- ONE SMALL LOCKABLE OFFICE
- ONE RECEPTIONIST DESK AREA-L SHAPE OPEN WITH SIGHT LINES IN BOTH FOR ENTRY AREA AND BASKETBALL COURT
- REMODEL STORAGE AREAS FOR MAXIMUM SPACE
- NEW VCT OR EQUIVALENT FLOORING UPSTAIRS FOR BASEBALL STORAGE

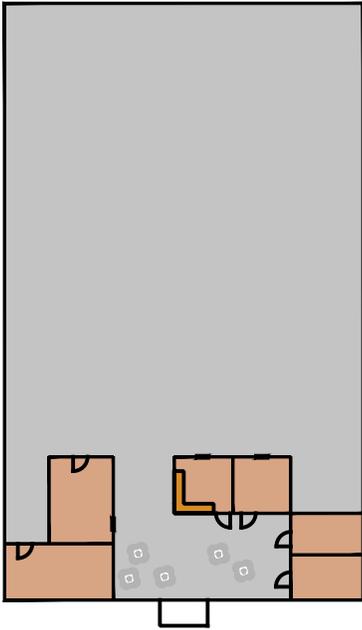

AMBUCS PARK GYMNASIUM REMODEL