



# STATE COURTHOUSE HVAC RENOVATION

BULLOCH COUNTY COMMISSIONERS

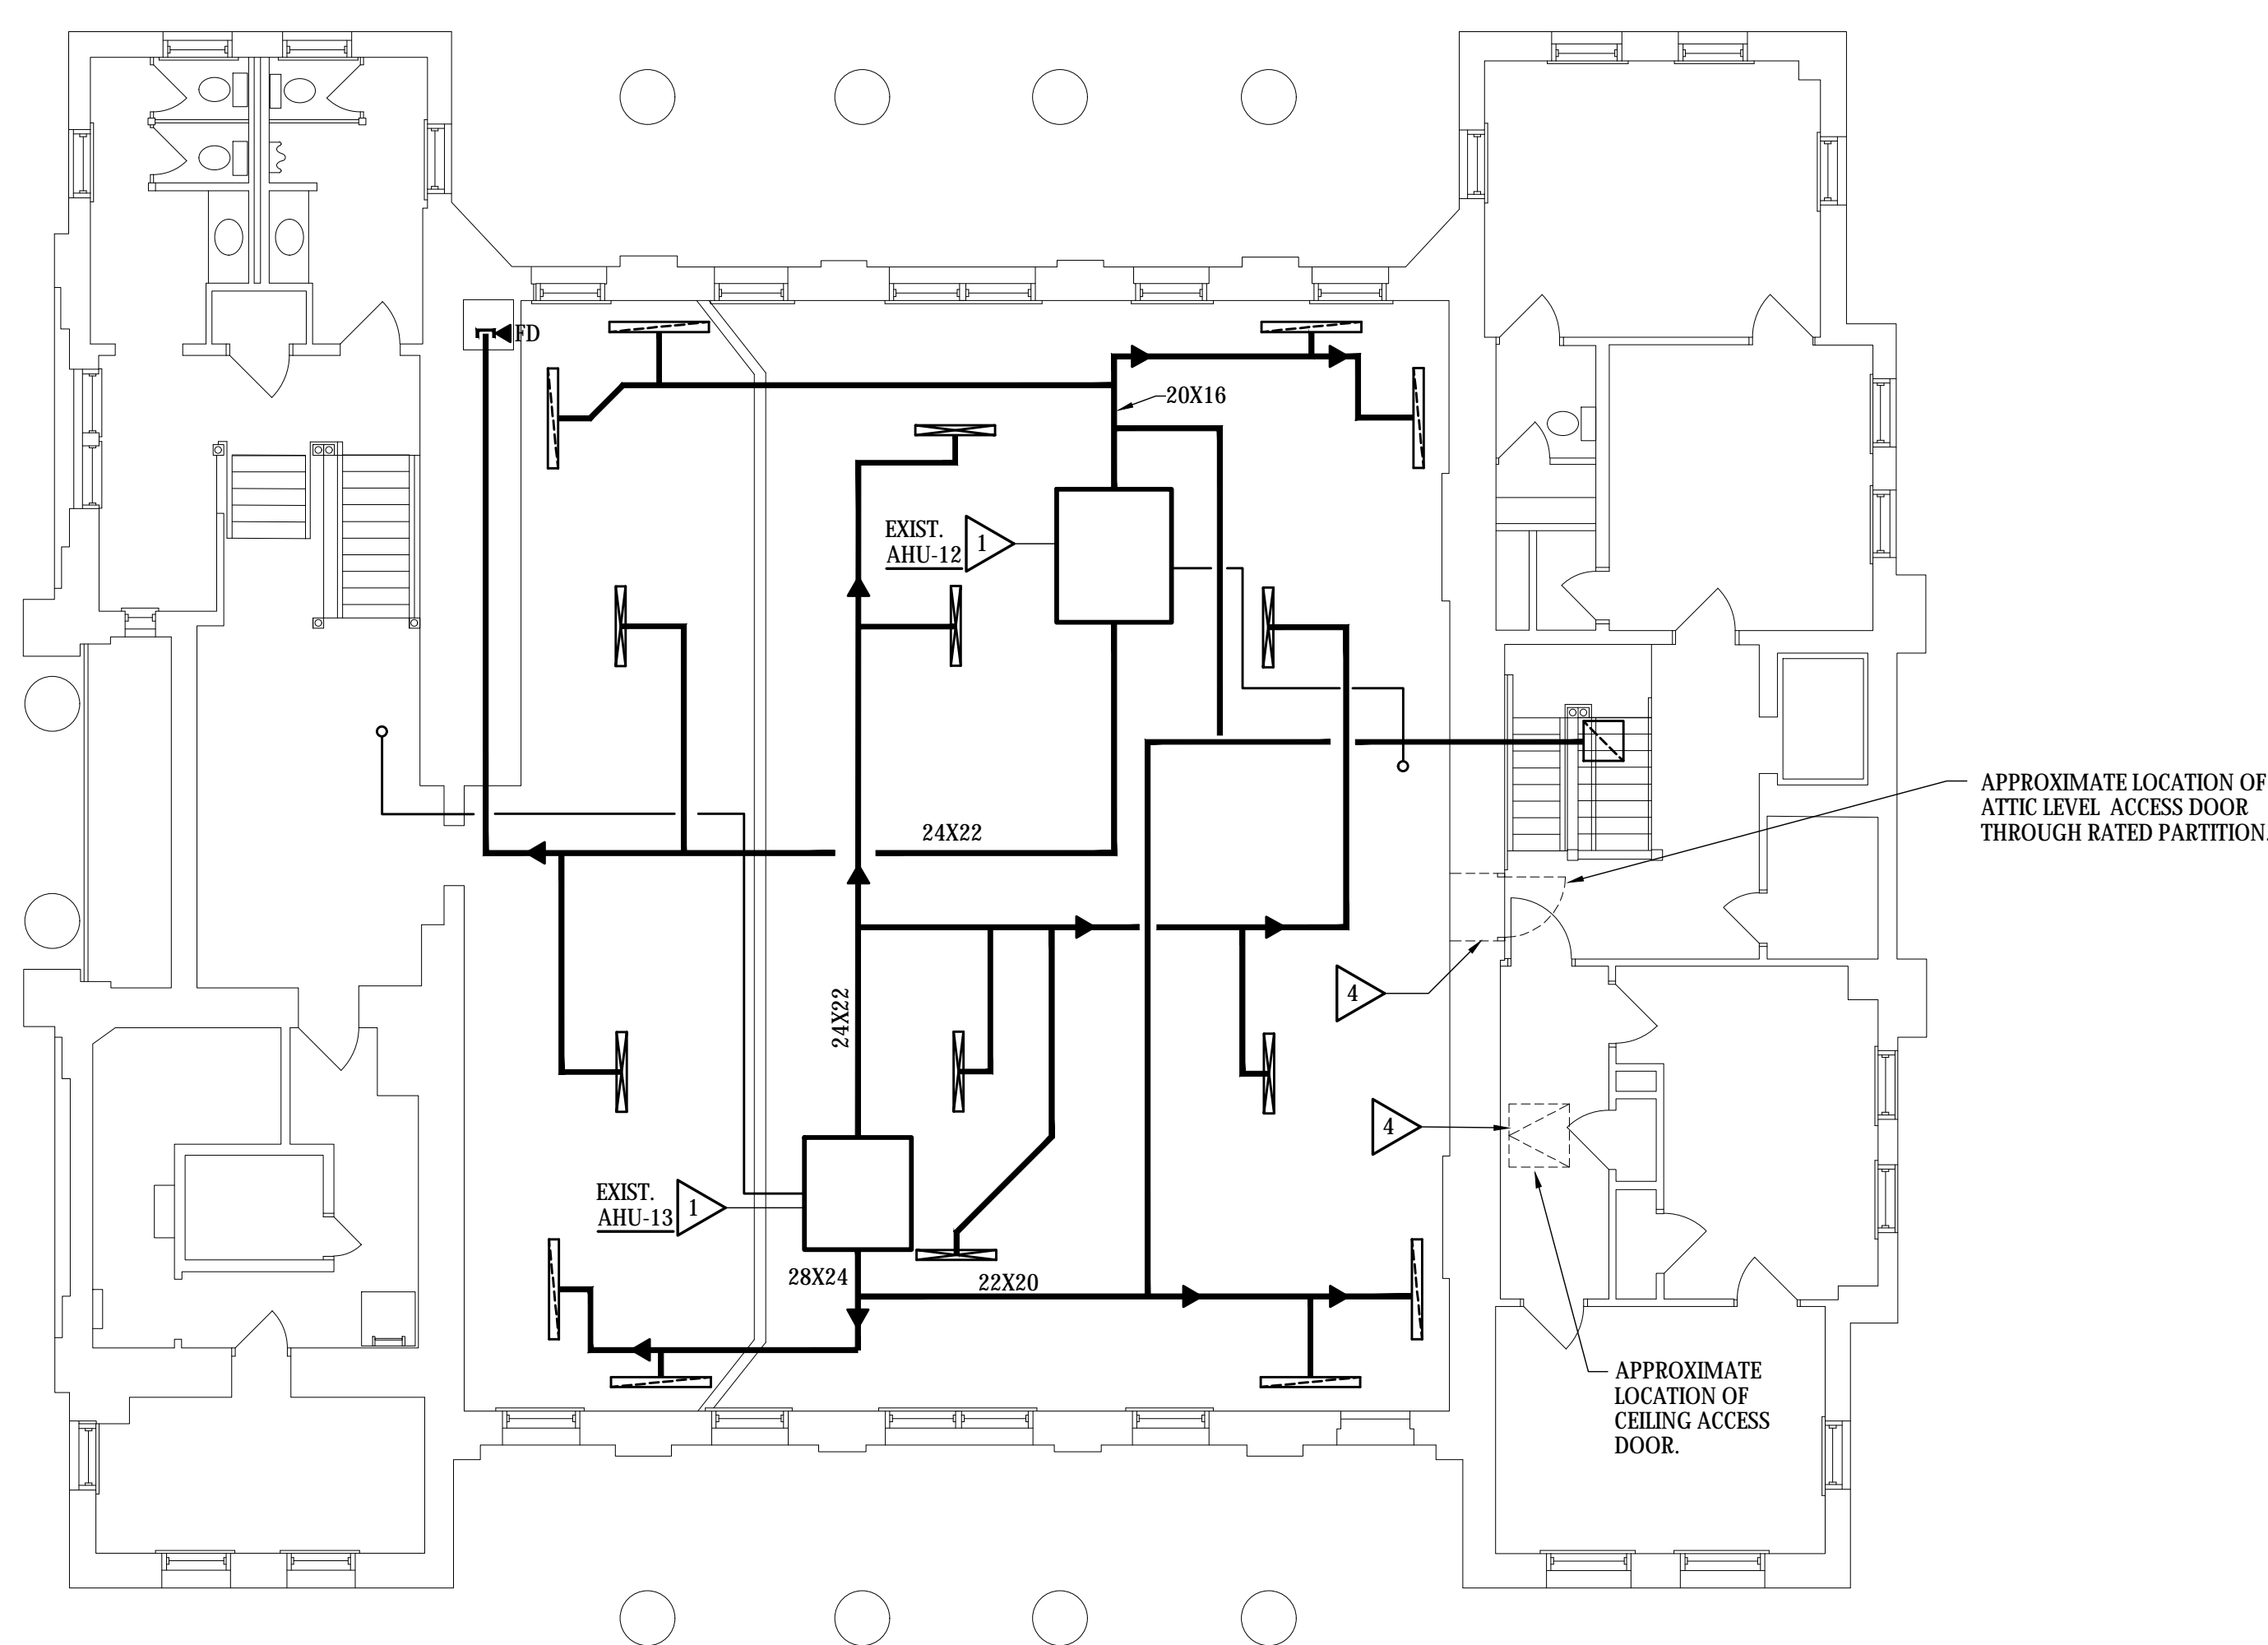


**1 HVAC DEMOLITION PLAN - ATTIC**  
SCALE: 1/8" = 1'-0"

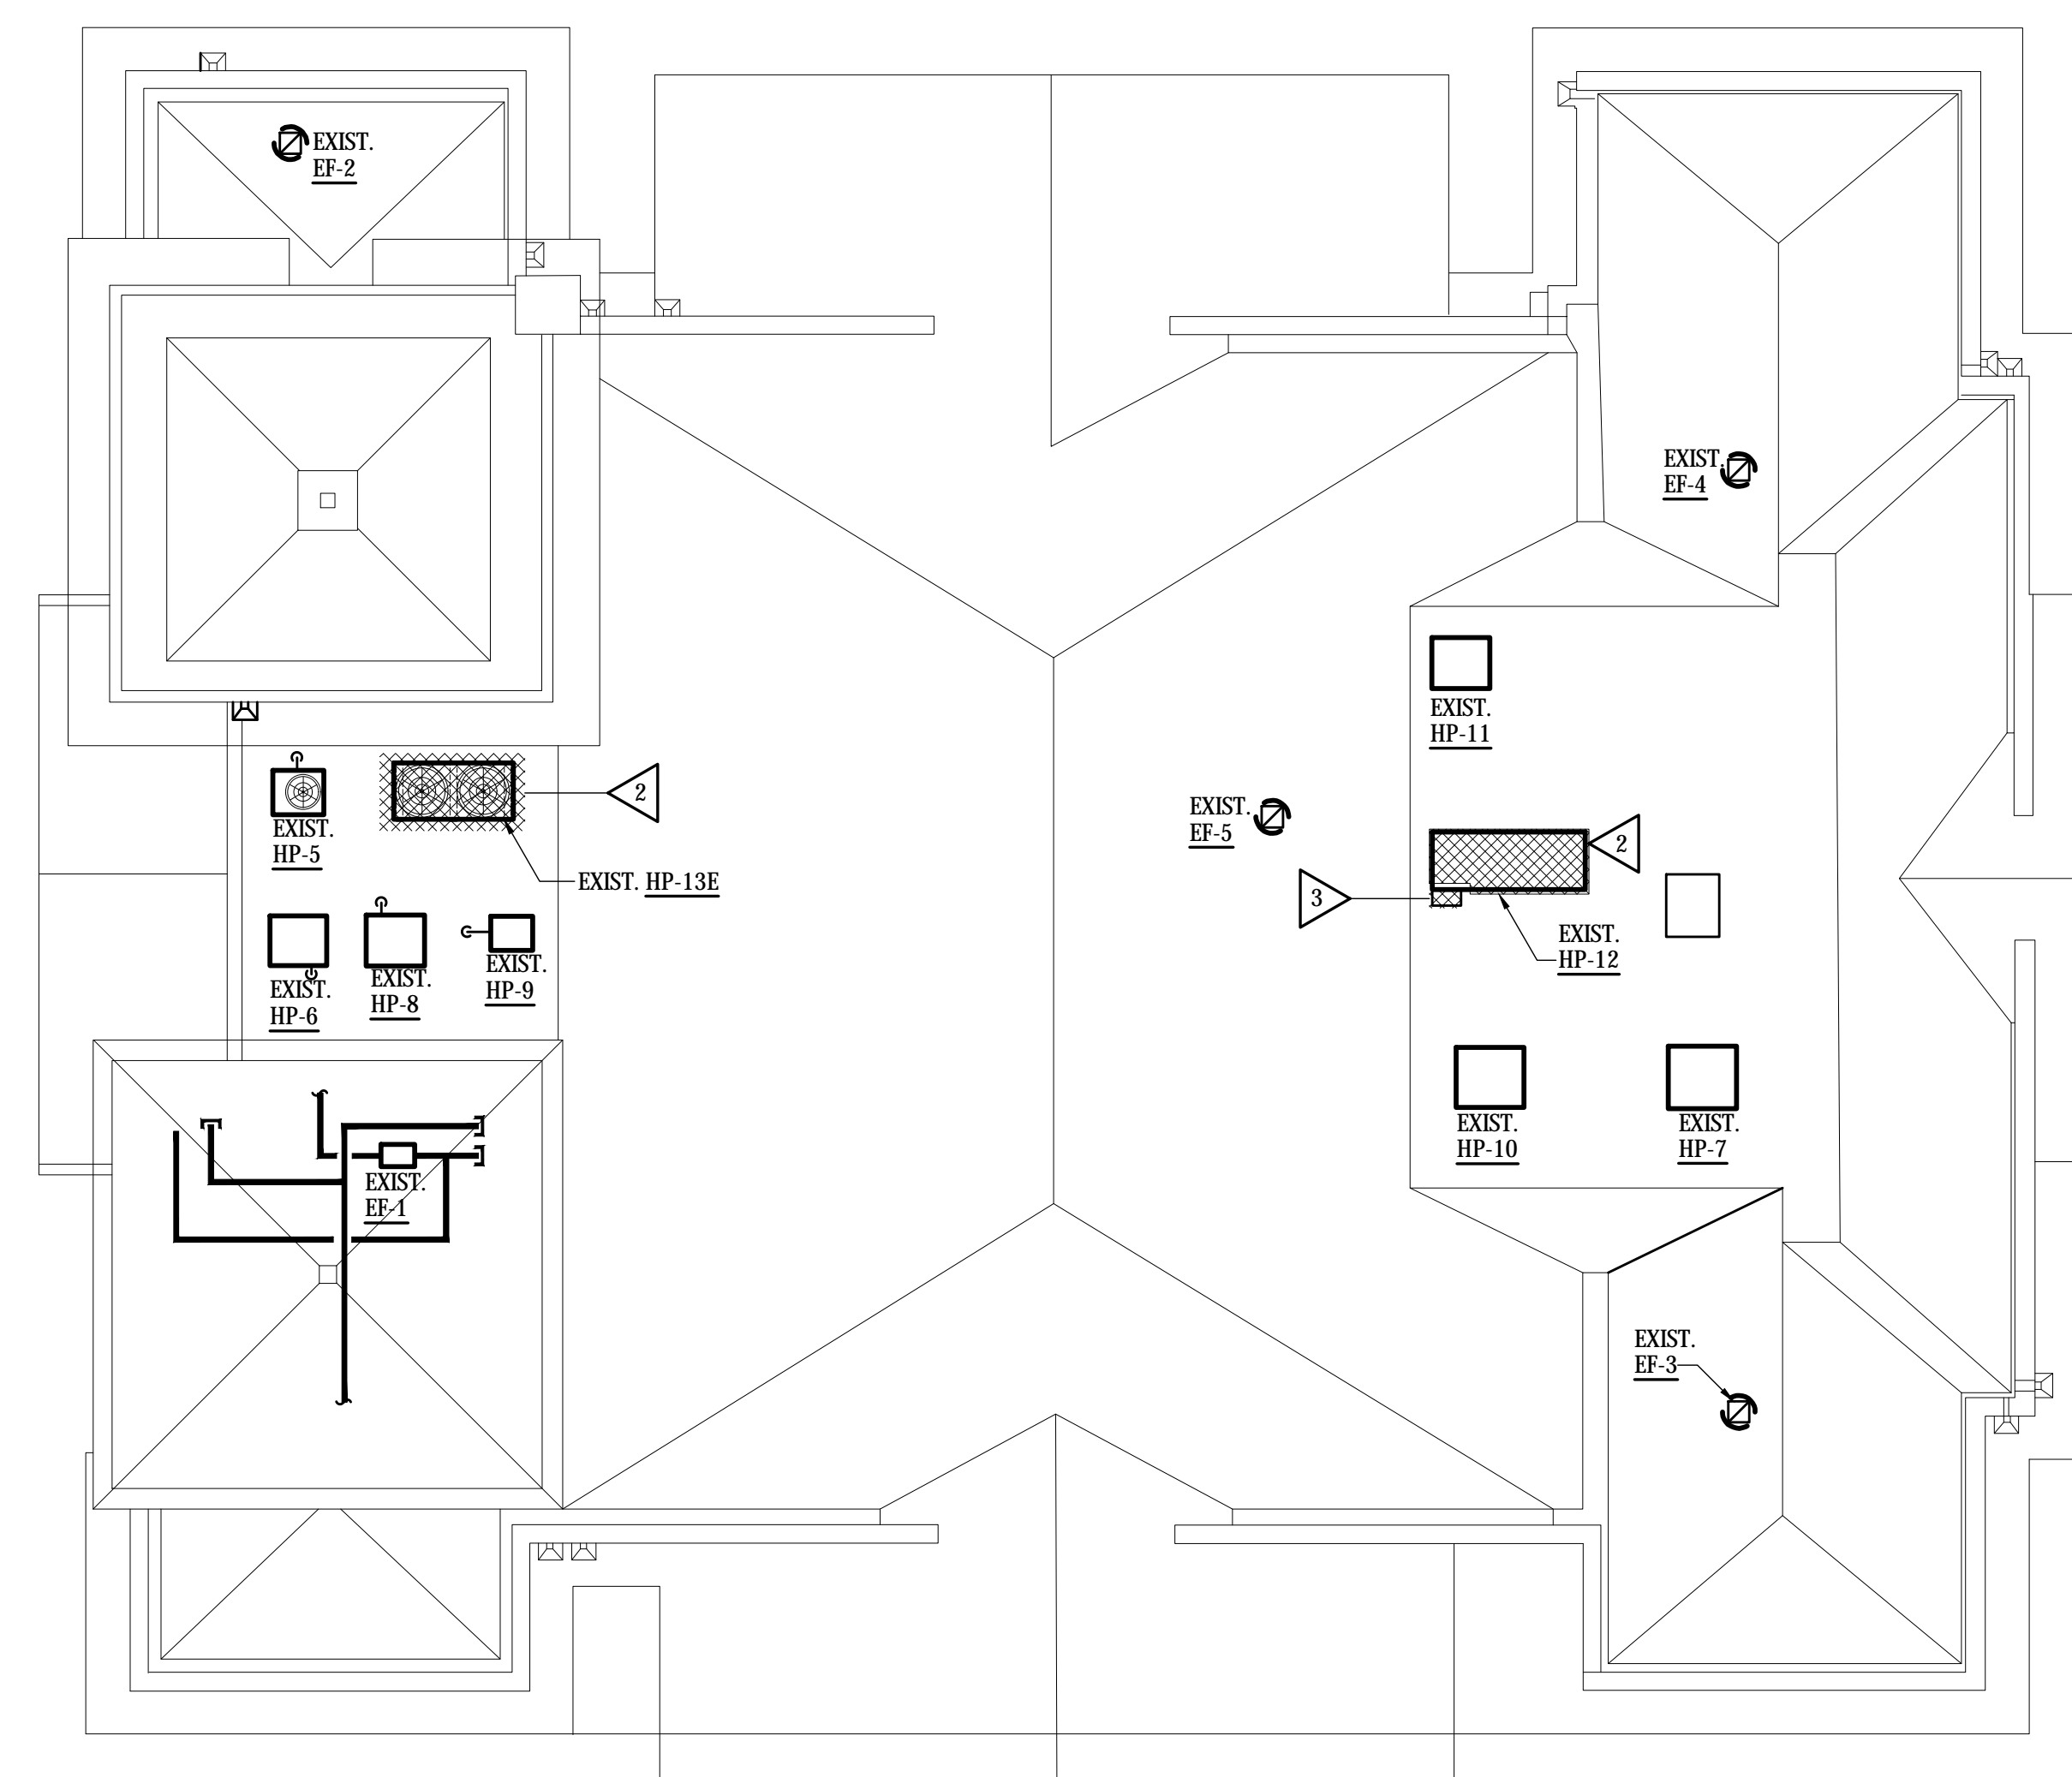

**2 HVAC DEMOLITION PLAN - ROOF**  
SCALE: 1/8" = 1'-0"

**DEMOLITION NOTES (THIS SHEET ONLY):**

- ▽ REMOVE EVAPORATOR COILS FROM EXISTING HVAC UNIT. REMOVE EXISTING REFRIGERANT LINES AND ALL ACCESSORIES ASSOCIATED WITH THE EVAPORATOR COIL.
- ▽ REMOVE EXISTING OUTDOOR HVAC UNIT. LEAVE EXISTING UNIT SUPPORT RAILS IN PLACE. SECURE ELECTRICAL POWER SERVICE FOR REUSE.
- ▽ REMOVE EXISTING HP-10 POWER DISCONNECT FROM HVAC UNIT AND PREPARE FOR NEW WORK. SEE NEW WORK PLAN.
- ▽ TEMPORARILY REMOVE/RELOCATE DUCTWORK AND MODIFY OPENING AS REQUIRED TO FACILITATE REMOVAL AND REPLACEMENT OF COILS. RESTORE ALL MODIFIED ITEMS TO EXISTING CONDITIONS AT THE COMPLETION OF THE PROJECT.

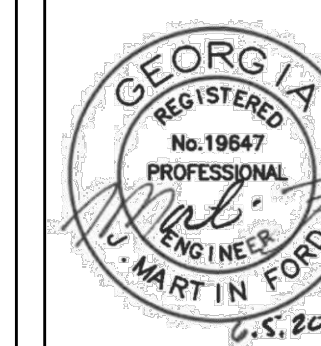


KEY PLAN

REVISION	DATE

SHEET TITLE:  
**HVAC DEMOLITION PLAN**

DRAWN BY: JLS      CHECKED BY: JMF      DATE: 06/05/2020

FILE NO. 20008      SHEET **M101**

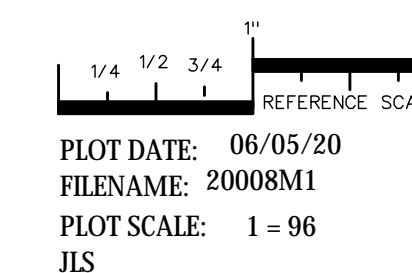

COPYRIGHT © 2020  
PRUETT, FORD & ASSOCIATES, INC.  
AUGUSTA, GA 30901 (706) 722-3959