

CITY OF FOLEY

NORTH PECAN ST. EXTENSION from FERN AVE. to PEACHTREE AVE.

MAYOR
RALPH HELLMICH

COUNCIL
J. WAYNE TRAWICK
COUNCIL PRESIDENT
DISTRICT 1


VERA J. QUITES
DISTRICT 2

RICHARD DAYTON
DISTRICT 3

C. RICK BLACKWELL
DISTRICT 4

CHARLIE J. EBERT III
DISTRICT 5

CITY ADMINISTRATOR
MICHAEL L. THOMPSON

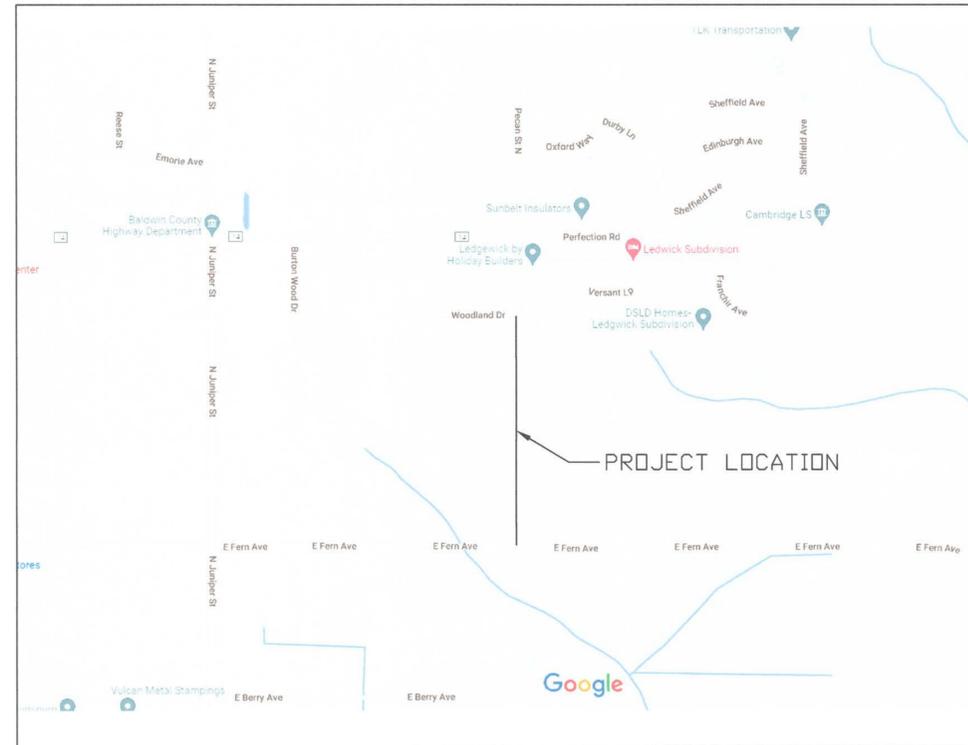


SHEET	DESCRIPTION	TITLE
2-6	PLAN, TYPICAL SECTION, NOTES	
7	TRAFFIC CONTROL	

NOTE: THE CONTRACTOR IS RESPONSIBLE FOR ESTABLISHING THE NECESSARY PLAN GRADES AND ELEVATIONS AS PROVIDED IN THE PLANS WITH THE ELEVATIONS GIVEN. AN ELECTRONIC MODEL WILL NOT BE AVAILABLE FOR USE.

NOVEMBER 2022




CITY ENGINEER, CITY OF FOLEY

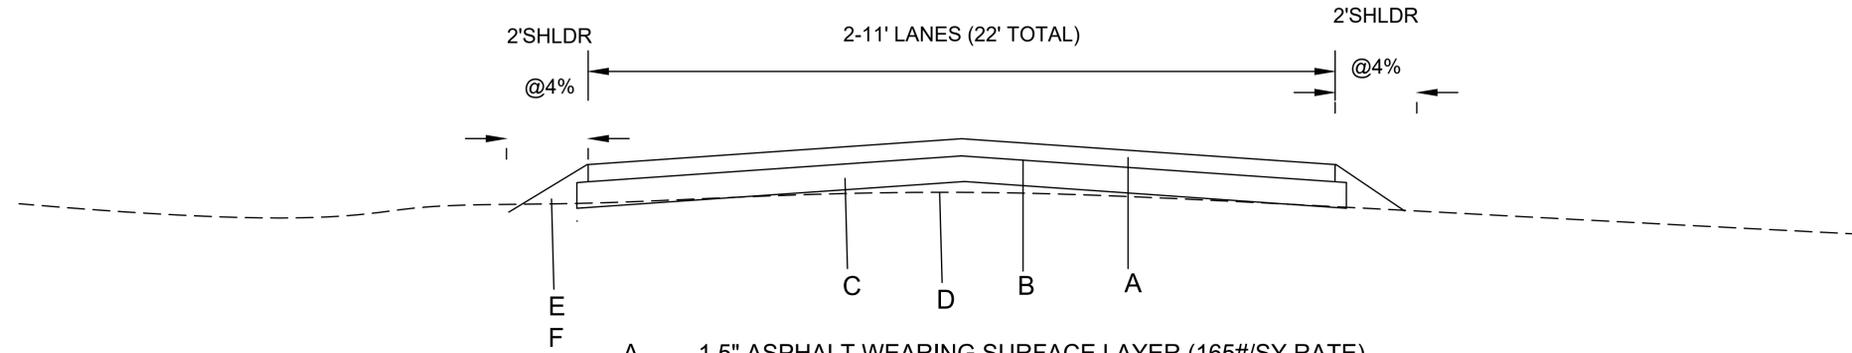

- A 1.5" ASPHALT WEARING SURFACE LAYER (165#/SY RATE)
- B TACK COAT
- C 2" ASPHALT BINDER LAYER (220#/SY RATE)
- D ROLL AND FINE GRADE EXIST. CRUSHED STONE BASE. ANY ADDITIONAL STONE WILL BE AT ENGINEER'S DIRECTION.
- E PERMANENT SEED AND MULCH
- F TOPSOIL

BASE BID
NORTH PECAN STREET EXTENSION
FROM E. FERN AVE. TO WOODLAND DR.
STA. 0+50 TO STA. 20+00

THE CONTRACTOR SHALL FURNISH AND MAINTAIN ALL NECESSARY BARRICADES AROUND WORK AND SHALL PROVIDE PROTECTION AGAINST WATER DAMAGE AND SOIL EROSION. ALL TYPE III BARRICADES SHALL CONFORM TO CURRENT MUTCD STANDARDS, INCLUDING CORRECT MESSAGING AND FLASHING BEACONS.

BASE MATERIAL, ASPHALT PAVING INCLUDING TACK COAT, AND STRIPING SHALL BE IN COMPLIANCE WITH THE CURRENT EDITION OF THE ALDOT STANDARD SPECIFICATIONS MANUAL.

THE CITY HAS OBTAINED A MATERIALS TESTING FIRM. THE CITY WILL PAY FOR THE INITIAL ROUND OF MATERIALS TESTING. ANY SUBSEQUENT TESTING DEEMED NECESSARY BY THE CITY, IN AGREEMENT WITH THE GEOTECHNICAL ENGINEER, WILL BE AT THE CONTRACTOR'S EXPENSE. IN ADDITION, IT IS THE CONTRACTOR'S RESPONSIBILITY TO SCHEDULE THE TESTING WITH THE TESTING FIRM.


THE CONTRACTOR SHALL PROVIDE ALL LABOR, SUPERVISION, RESTROOM FACILITIES, EQUIPMENT, ETC. REQUIRED FOR THIS PROJECT, UNLESS OTHERWISE STATED BELOW. CONTRACTOR SHALL REMOVE ALL NECESSARY CONSTRUCTION ITEMS PRIOR TO PROJECT CLOSEOUT, SUCH AS MATERIALS, FLAGGING, STAKES, ETC.

CONTRACTOR SHALL UTILIZE THE ALABAMA 811 UTILITY LOCATOR SERVICE TO ASSIST IN LOCATING UTILITY SERVICES.

ALL CONTROLLING ITEMS OF WORK ARE TO BE SCHEDULED WITH THE CITY OF FOLEY ENGINEERING DEPARTMENT 24 HOURS PRIOR TO BEGINNING A NEW PROJECT PHASE.

ALL EXCESS MATERIAL SHALL BE DISPOSED OF BY THE CONTRACTOR AT HIS EXPENSE.

ALL NECESSARY TRAFFIC CONTROL ITEMS SHALL BE COMPLETED ACCORDING TO REQUIREMENTS OF MANUAL OF UNIFORM OF TRAFFIC CONTROL DEVICES (MUTCD), CURRENT EDITION.

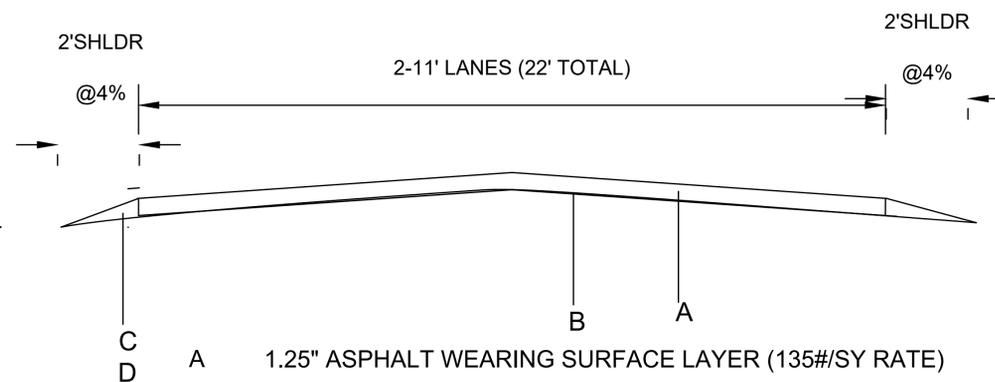

- A 1.25" ASPHALT WEARING SURFACE LAYER (135#/SY RATE)
- B TACK COAT
- C TOPSOIL
- D PERMANENT SEED AND MULCH

ADD. ALTERNATE #1
EXIST. NORTH PECAN STREET
FROM WOODLAND DR. TO E. PEACHTREE AVE.
(APPROXIMATELY 750')

CITY OF FOLEY


NORTH PECAN ST. EXTENSION

TYPICAL SECTION

DATE:
9/20/2022

BY:
TD

2

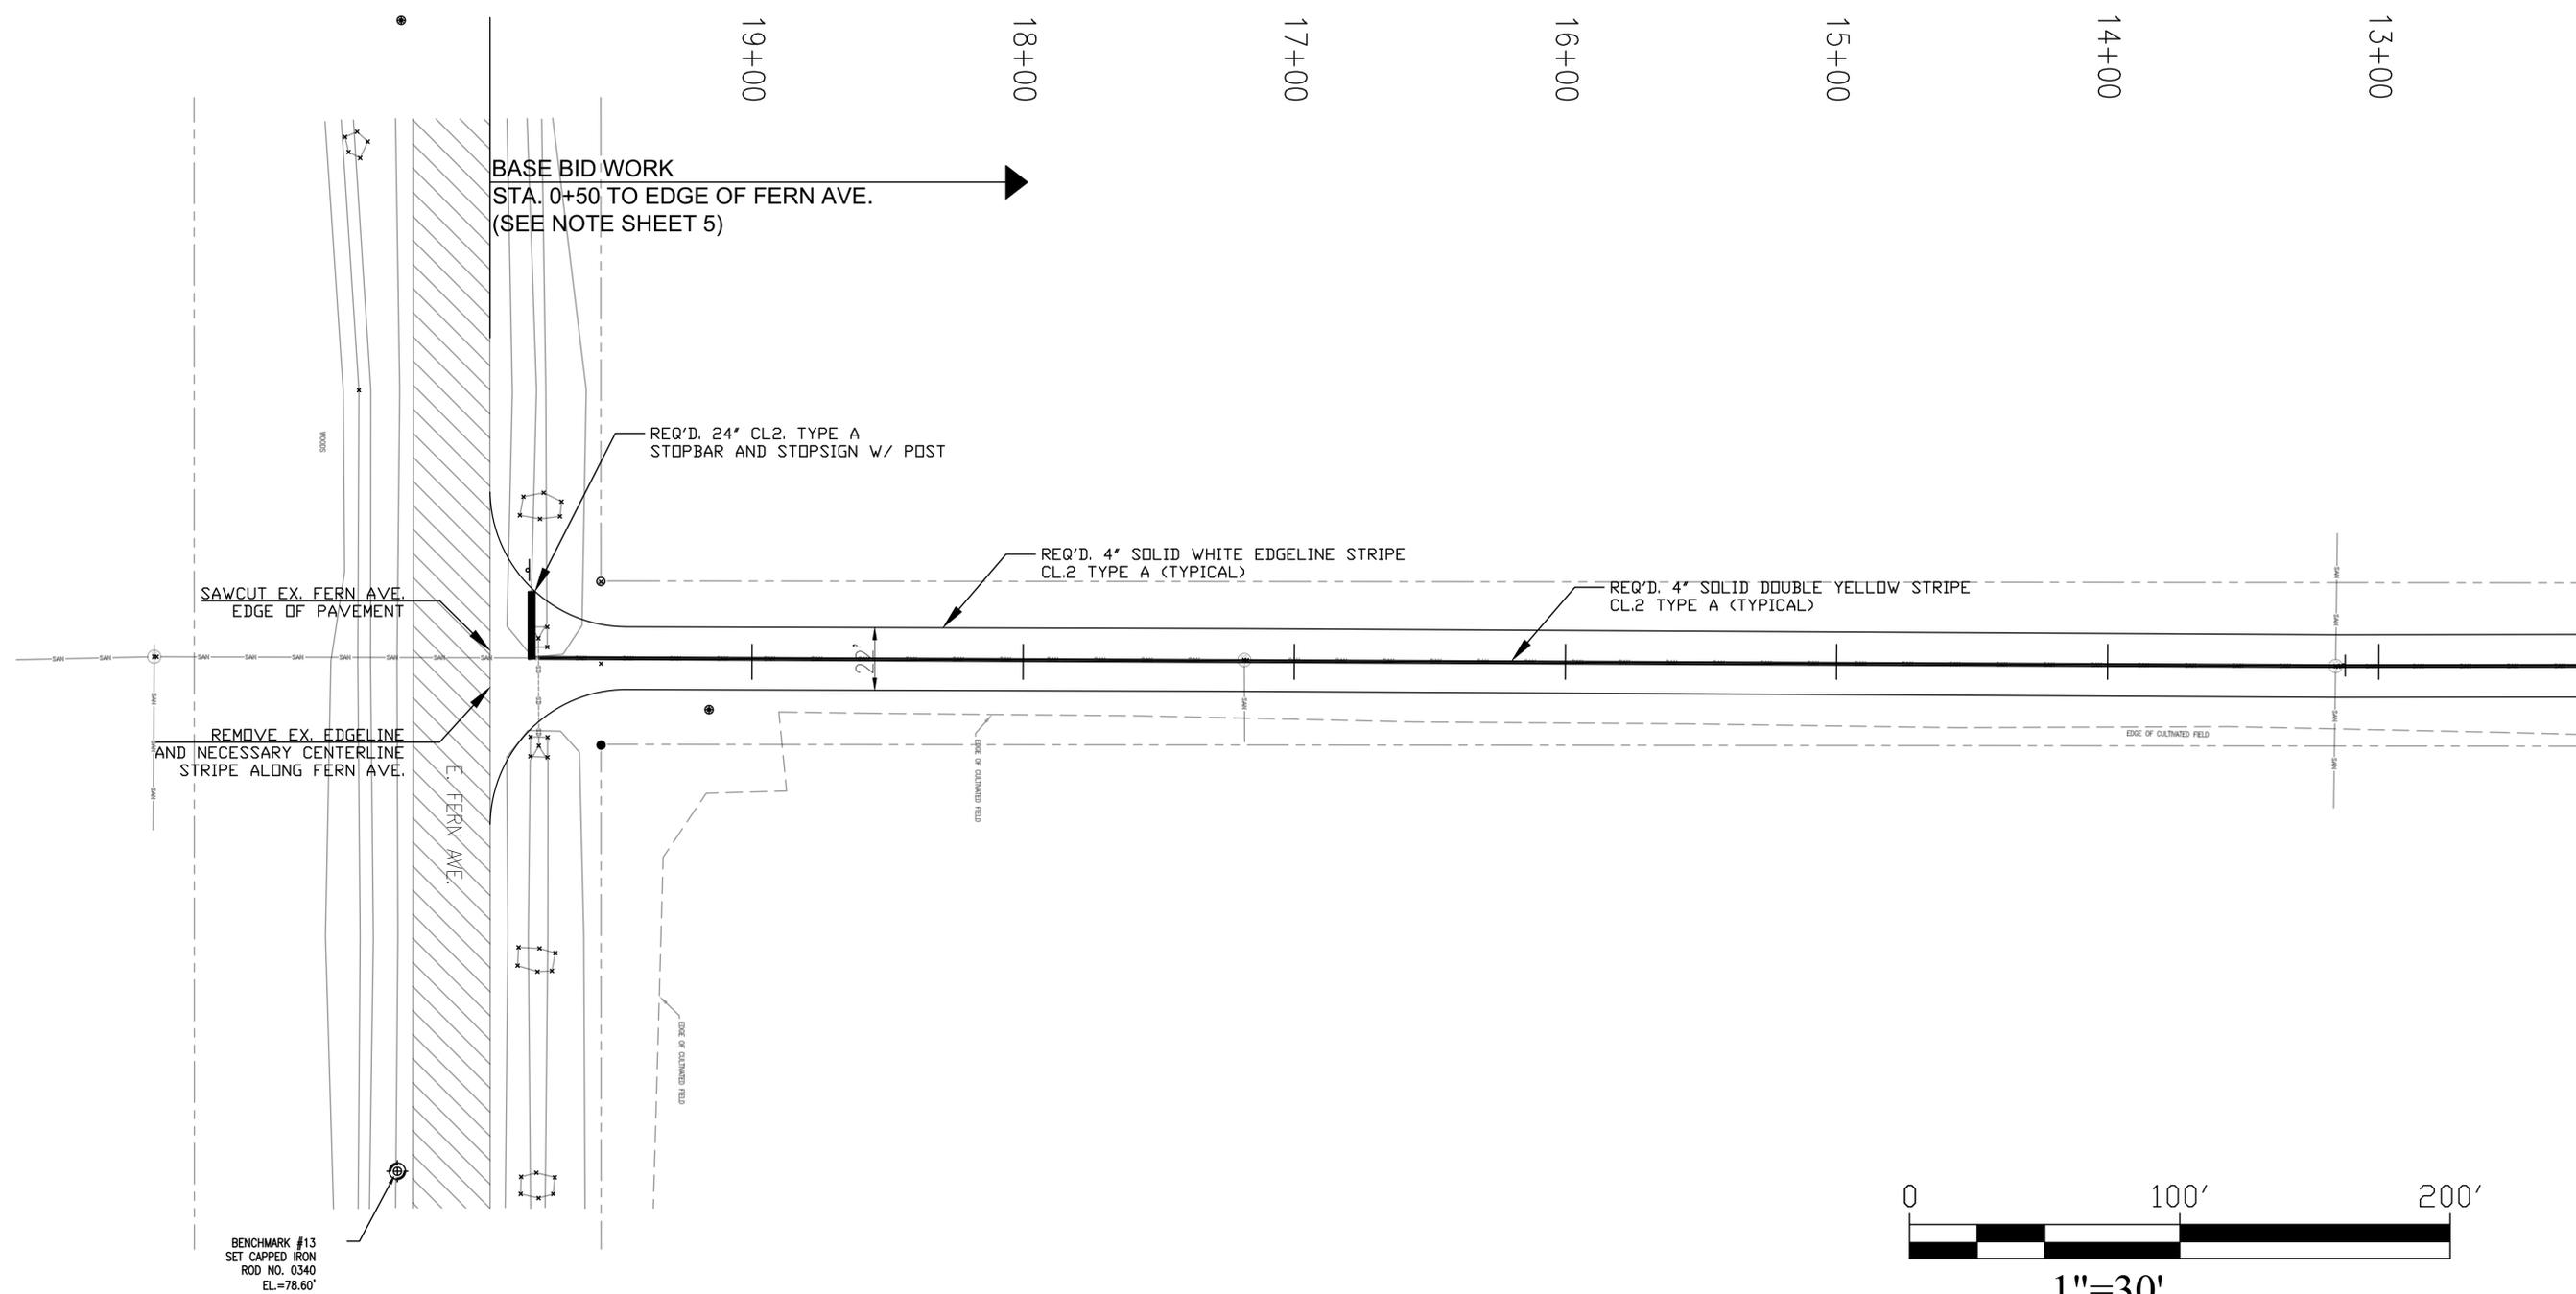

NOTES:


1. THE CONTRACTOR IS RESPONSIBLE FOR ESTABLISHING THE NECESSARY PLAN GRADES AND ELEVATIONS AS PROVIDED IN THE PLANS WITH THE ELEVATIONS GIVEN. AN ELECTRONIC MODEL WILL NOT BE AVAILABLE FOR USE.

2. SAWCUTTING AND STRIPE REMOVAL IS INCIDENTAL TO ITEM 424-A WEARING SURFACE PAY ITEM.

CITY OF FOLEY		
NORTH PECAN ST. EXTENSION ASPHALT PAVING PLAN VIEW		
DATE: 09/20/2022	BY: TD	3



12+00
11+00
10+00
9+00
8+00
7+00
6+00
5+00
4+00
3+00
2+00

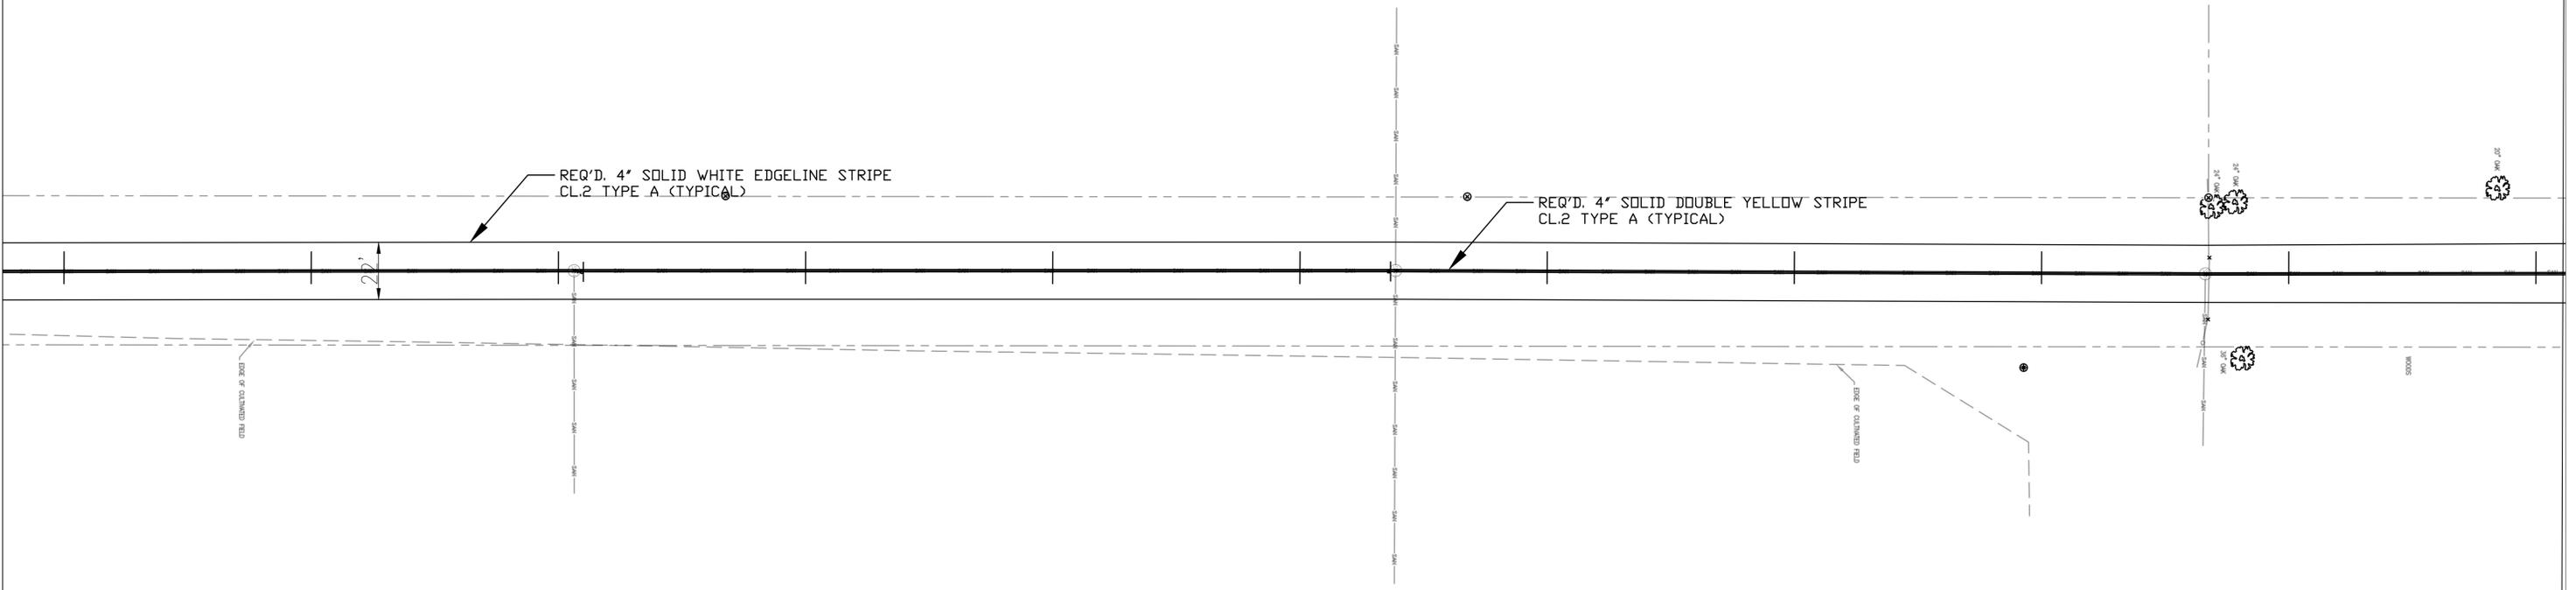


REQ'D. 4" SOLID WHITE EDGELINE STRIPE
CL.2 TYPE A (TYPICAL)

REQ'D. 4" SOLID DOUBLE YELLOW STRIPE
CL.2 TYPE A (TYPICAL)

EDGE OF EXISTING PAVED

EDGE OF EXISTING FIELD

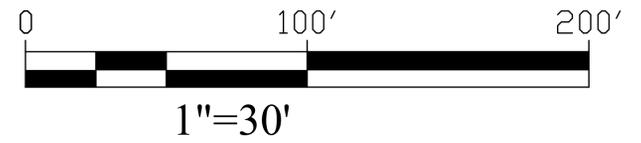


CITY OF FOLEY

**NORTH PECAN ST. EXTENSION
ASPHALT PAVING**


PLAN VIEW

DATE: 9/20/2022	BY: TD	4
--------------------	-----------	---


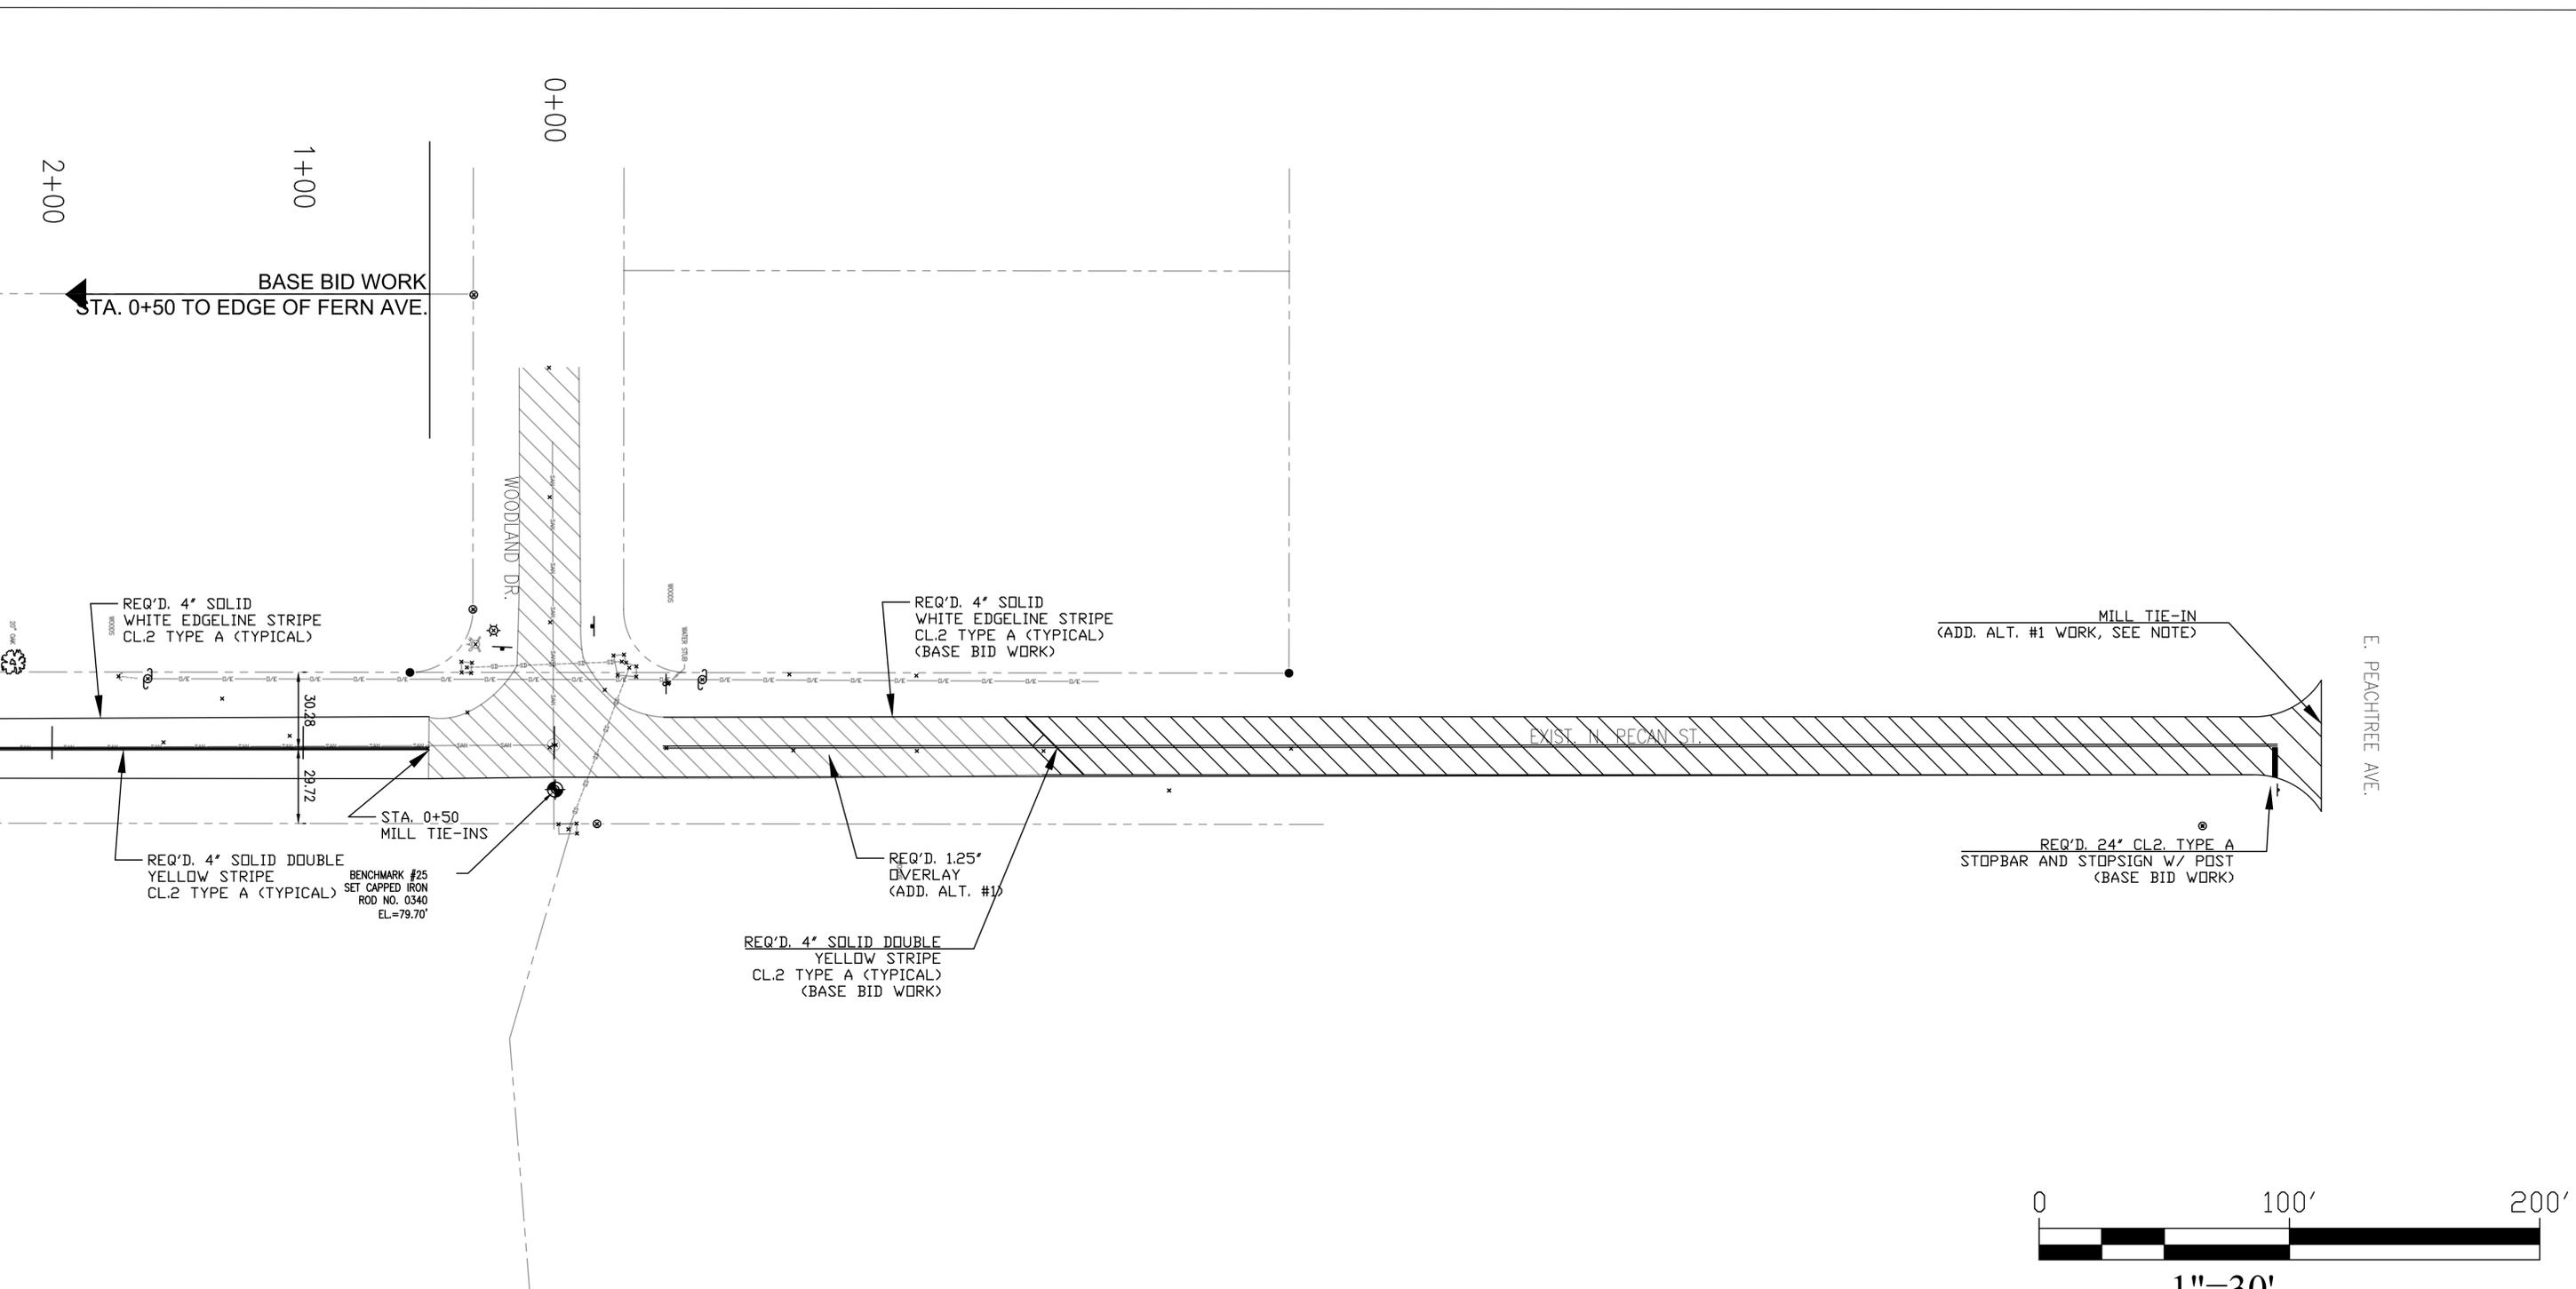


- NOTES:**
1. THE CENTERLINE AND EDGE STRIPING FOR THE EXISTING PORTION OF NORTH PECAN ST., FROM WOODLAND DR. TO E. PEACHTREE AVE., IS PART OF THE BASE BID PACKAGE.
 2. ALL WORK ASSOCIATED WITH MILLING IS INCIDENTAL TO ITEM 424-A WEARING SURFACE PAY ITEM. MILLING WILL CONSIST OF 4' WIDTH MILL AND TAPER WITHIN 5' OF EXISTING PAVEMENT EDGE.


CITY OF FOLEY		
NORTH PECAN ST. EXTENSION ASPHALT PAVING		
PLAN VIEW		
DATE: 9/20/2022	BY: TD	5

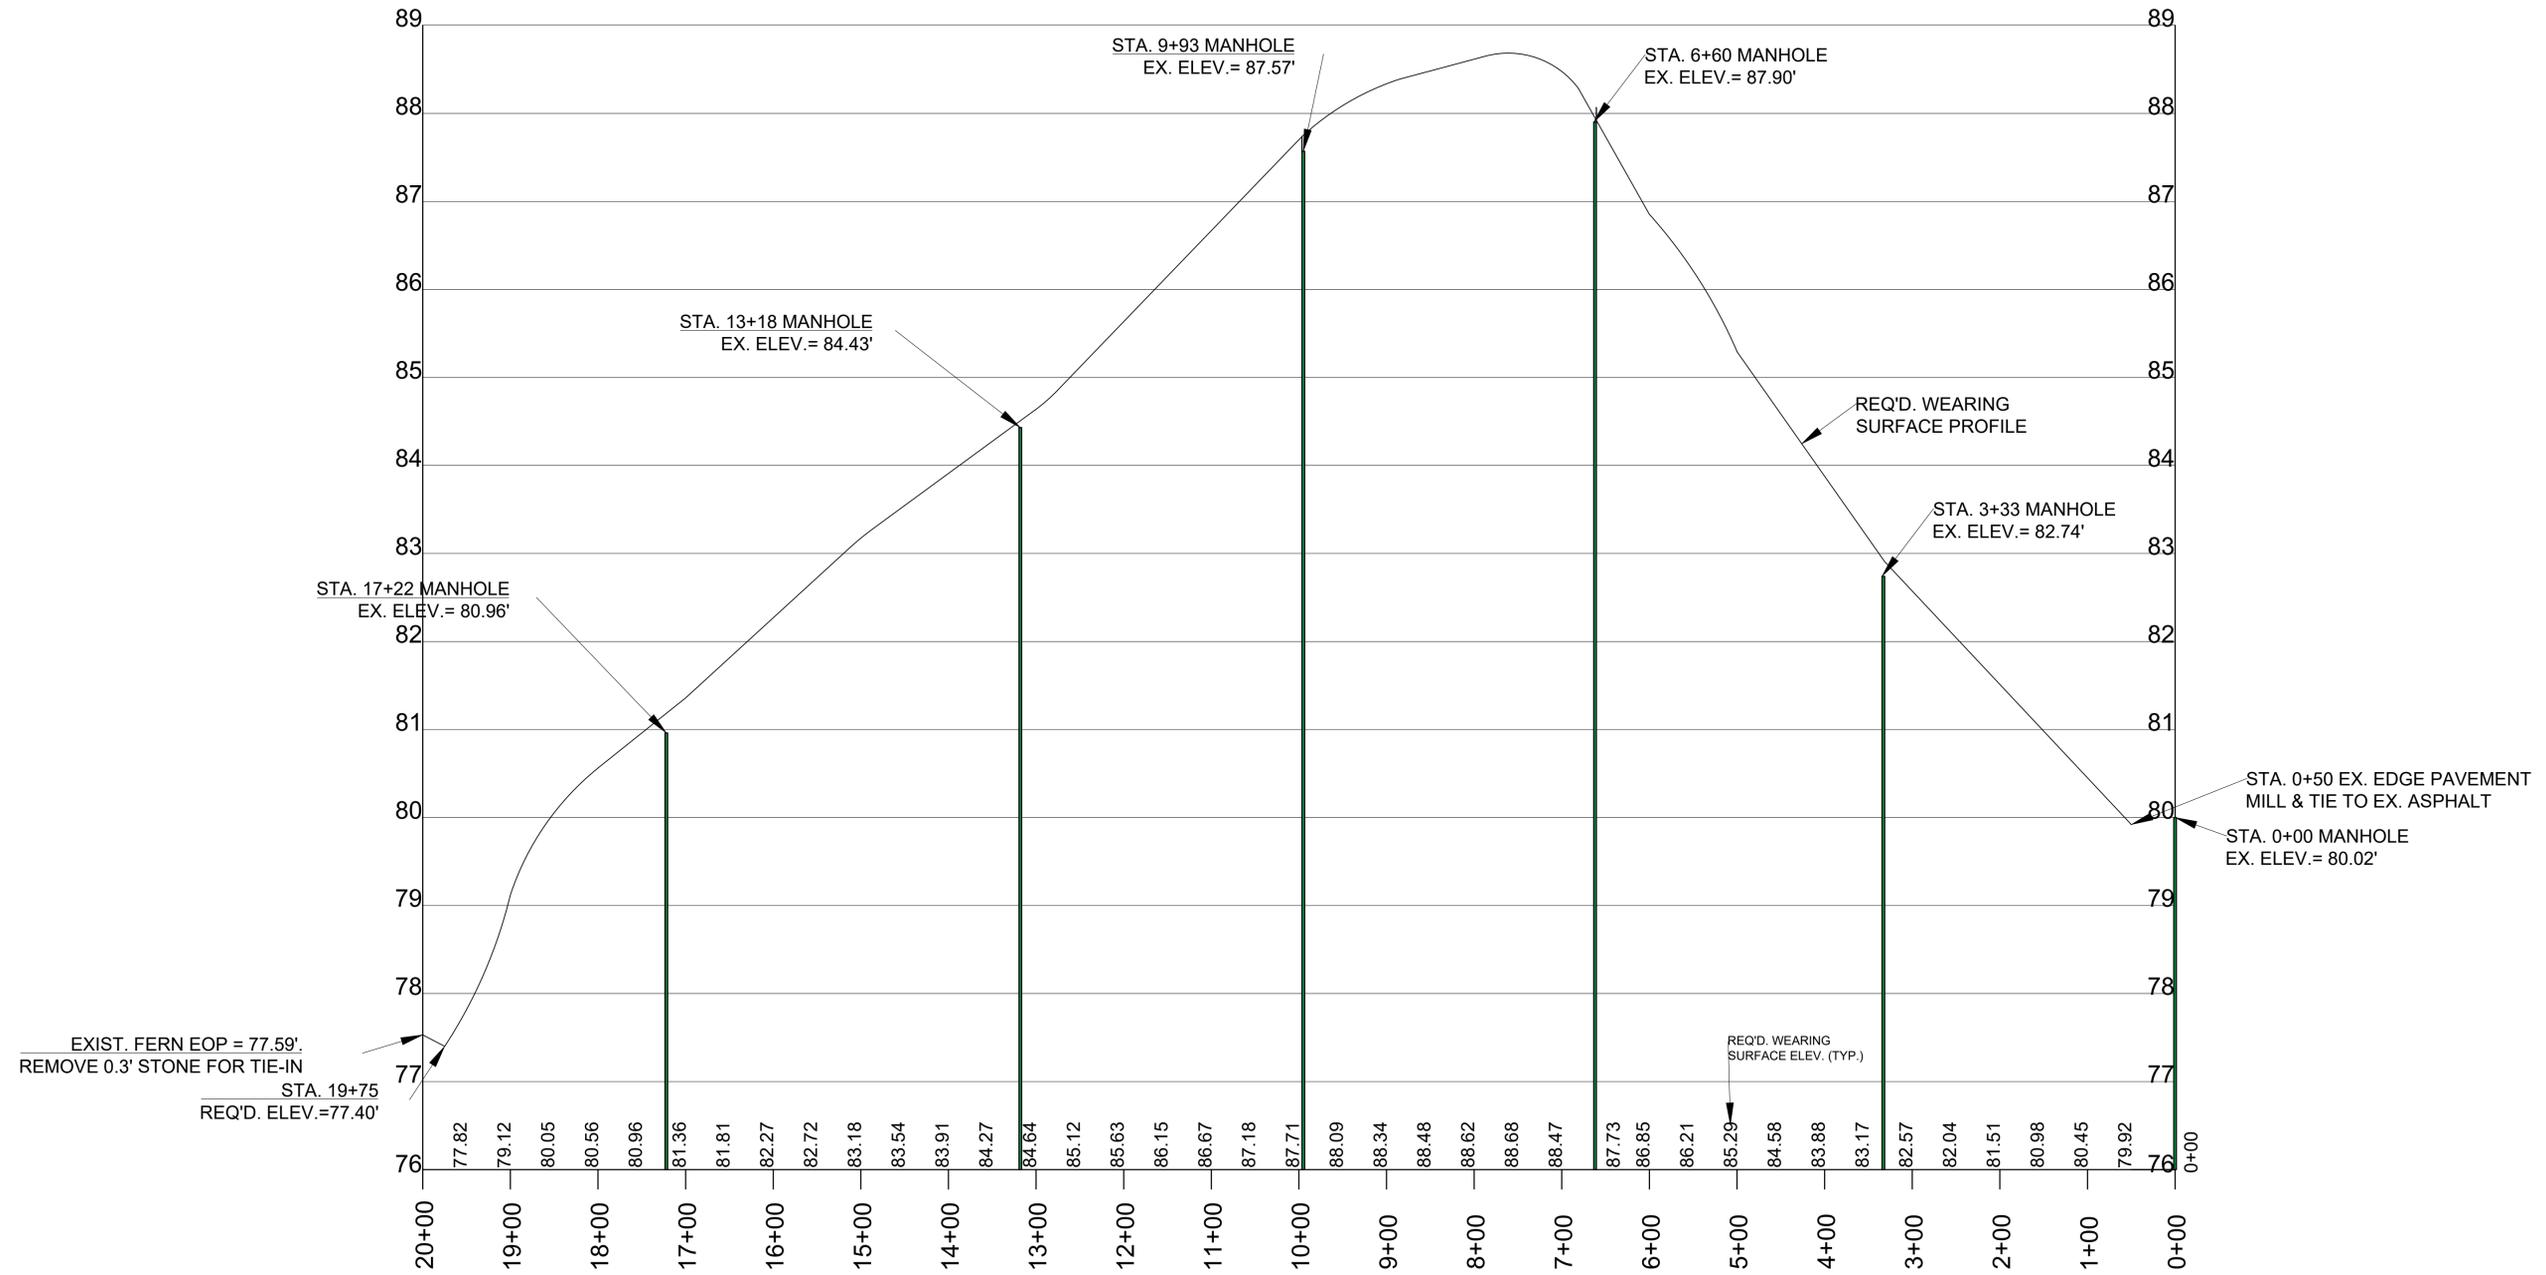

NOTE: THE CONTRACTOR IS RESPONSIBLE FOR COORDINATING WITH RIVIERA UTILITIES ON MANHOLE RISERS. RIVIERA HAS AGREED TO SUPPLY THE RISERS.

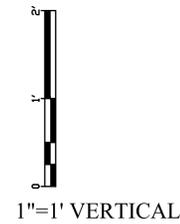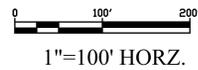

CITY OF FOLEY		
NORTH PECAN ST. EXTENSION ASPHALT PAVING PROFILE		
DATE: 9/20/2022	BY: TD	6

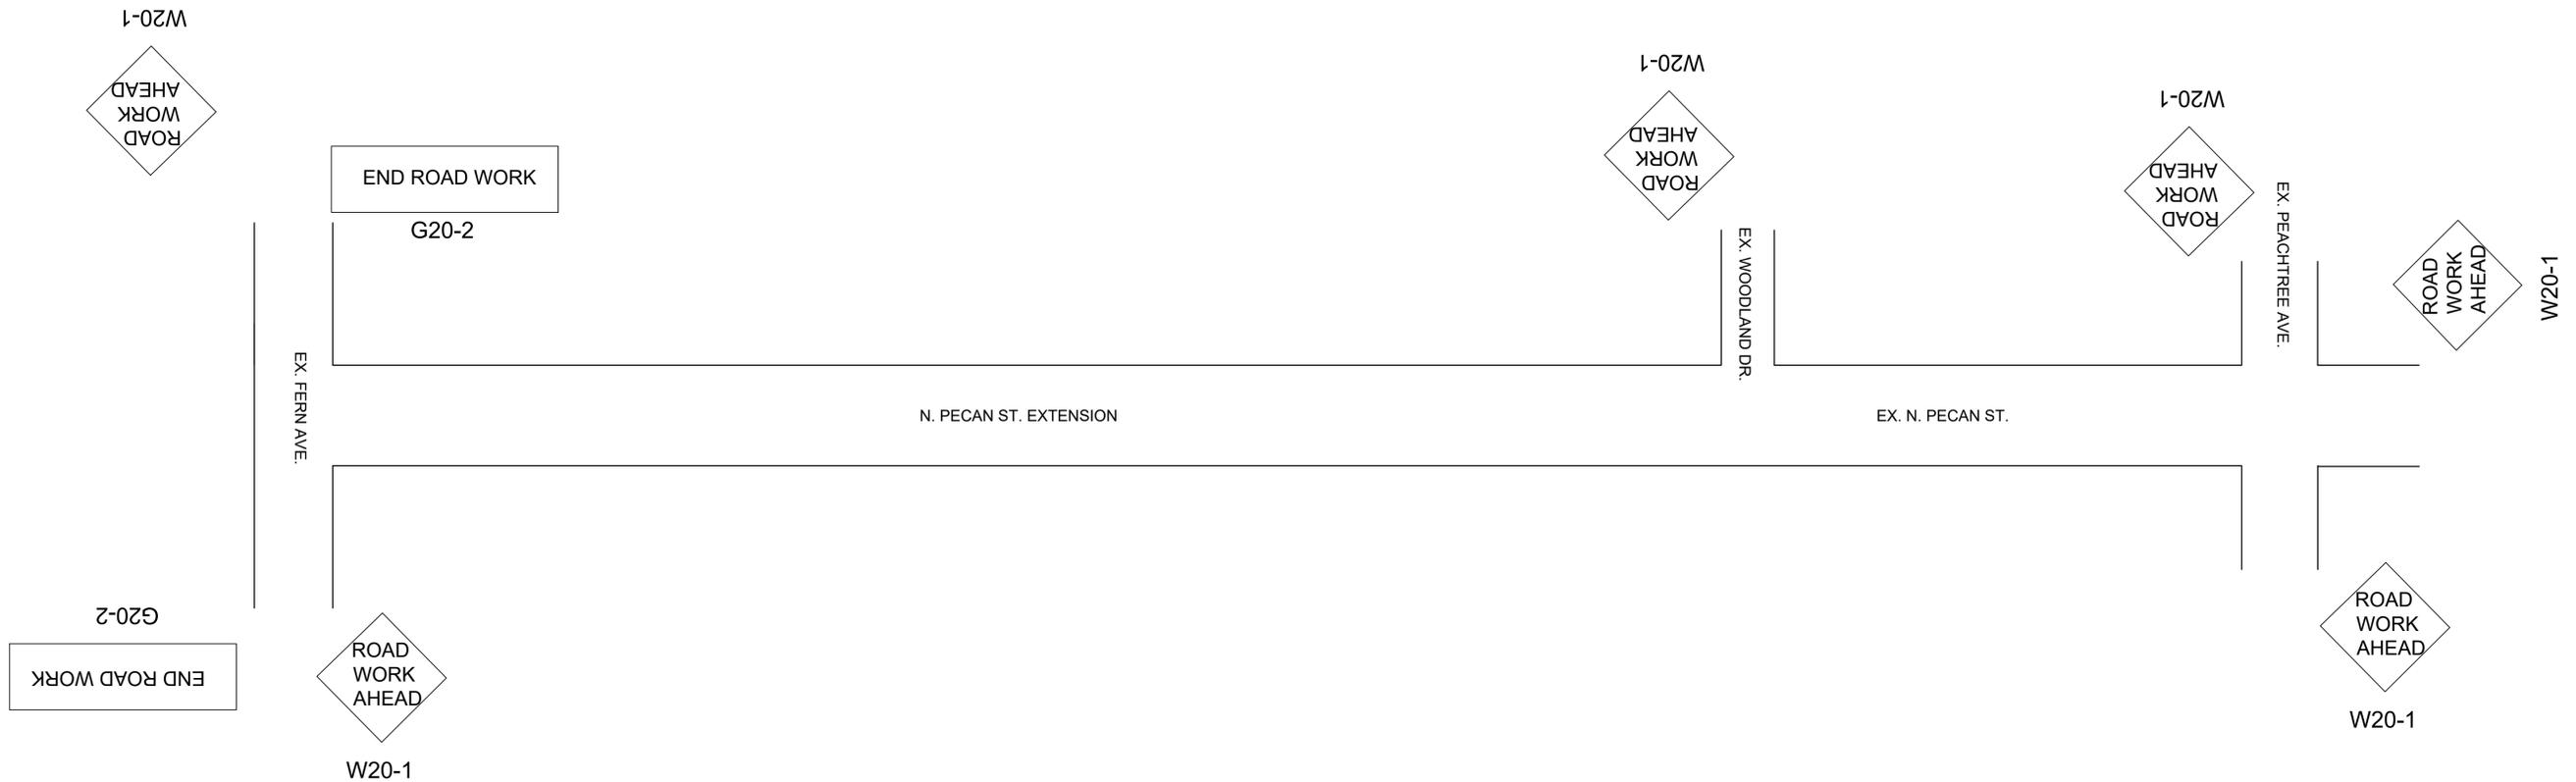

- TRAFFIC CONTROL NOTES:
1. THE COST OF ANY NECESSARY CHANNELIZING DRUMS ARE INCIDENTAL TO TRAFFIC CONTROL SIGNS PAY ITEM
 2. W20-1 SIGNS SHALL BE MINIMUM 36" X 36" AND G20-2 SHALL BE MINIMUM 36" X 18"
 3. EMERGENCY ACCESS SHALL BE PROVIDED FOR AT ALL TIMES.

GENERAL NOTES:

CONTRACTOR SHALL UTILIZE THE ALABAMA 811 UTILITY LOCATOR SERVICE TO ASSIST IN LOCATING UTILITY SERVICES.

ALL NECESSARY TRAFFIC CONTROL ITEMS SHALL BE COMPLETED ACCORDING TO REQUIREMENTS OF MANUAL OF UNIFORM OF TRAFFIC CONTROL DEVICES (MUTCD), CURRENT EDITION.

THE CONTRACTOR SHALL FURNISH AND MAINTAIN ALL NECESSARY BARRICADES AROUND WORK AND SHALL PROVIDE PROTECTION AGAINST WATER DAMAGE AND SOIL EROSION. ALL TYPE III BARRICADES SHALL CONFORM TO CURRENT MUTCD STANDARDS, INCLUDING CORRECT MESSAGING AND FLASHING BEACONS.

CITY OF FOLEY		
NORTH PECAN ST. EXTENSION ASPHALT PAVING		
TRAFFIC CONTROL PLAN		
DATE: 9/20/2022	BY: TD	7