

**MEMORANDUM**

NEEL-SCHAFFER, INC.

TO: All bidders

FROM: Bradley E. Bivens, P.E.

DATE: July 18, 2022

SUBJECT: **Addendum # 1**  
PW 2022-04 Steel Utility Pole Installation

This addendum is for construction proposals due on July 18, 2022 at 10:00 A.M. (CST) at the City of Forest Hills, 6300 Hillsboro Pike, Nashville, TN 37215.

**This addendum must be signed and submitted with the bid documents for this project.** This addendum will revise or clarify the following:

The specifications and plans are hereby revised or clarified as follows:

1. **Revised Bid Form:** The Bid Form (page 19) has been revised.  
Item No. 604-03.07 CLASS A CONCRETE (FOUNDATION FOR STEEL POLE) **has been deleted from the bid form.**  
Item No. 201-01 CLEARING AND GRUBBING **has been added to the bid from.**
  - The Bid Form has been revised as noted and is attached to this addendum.
  
2. **Revised Sheet 2G of the Plans:** Deleted note denoting “Customer provided meter base”. Meter base shall be provided by the contractor.  
  
**Revised Sheet 2G of the Plans:** Deleted note denoting “Customer provided disconnect if required by codes or NES”. Disconnect if required shall be provided by the contractor.
  - Sheet 2G has been revised as noted and is attached to this addendum.
  
3. **Clarification:** Electrical Service Connection.
  - 120/240 volt service
  - 3 cameras only on pole (installed by others) - Max out at 60 watts
  - Fully loaded box with LPR’s and cameras on pole (installed by others) - Max at 125 watts
  - NES has advised same meters could be used but just different base for a 4 ½ inch pole and wires inside the poles

4. Clarification: Electrical Connection by Overhead Drop.  
14 overhead drops are anticipated for this project with the remainder being direct bury or bored conduit. NES will make final determination if power can be supplied by underground conduit.

_____	_____
DATE	CONTRACTOR SIGNATURE
COMPANY:	_____
ADDRESS:	_____
	_____
	_____

**\*\*\*\*\*ADDENDUM TO BE INCLUDED WITH BID FORMS\*\*\*\*\***

## PROPOSAL BID TABULATION FORM

### CITY OF FOREST HILLS PW 2022-04 STEEL UTILITY POLE INSTALLATION

In compliance with your legal Notice to Bidders for the City of Forest Hills 2022 Steel Utility Pole Installation, the undersigned bidder, a corporation organized and existing under the laws of the State of \_\_\_\_\_, or a partnership of \_\_\_\_\_ or an individual doing business as \_\_\_\_\_ of the City of \_\_\_\_\_, State of \_\_\_\_\_, having examined the specifications and contract forms thereto attached, and being fully advised as to the extent and character of the work to be performed, and the equipment to be furnished, hereby proposes to furnish all labor, tools, material, plant and equipment necessary for the Project.

The quantities presented in the following Proposal Bid Tabulation Form are for bidding purposes and comparison only. Actual quantities for assigned work by the City is not known. The Form includes items of work typically associated with foundation, pole, and electrical installation.

The City of Forest Hills does not guarantee that the City will issue any work orders for any project under this contract.




The bidder shall complete all tables below to establish his bid.

<b>PROPOSAL BID TABULATION FORM – BASE BID</b>					
ITEM NO.	DESCRIPTION	EST. QTY.	PAY UNIT	UNIT PRICE	EXTENDED PRICE
201-01	CLEARING AND GRUBBING	1	L.S.		
204-13	CORE DRILLING ROCK	27	L.F.		
712-01	TRAFFIC CONTROL	1	L.S.		
712-08.16	UNIFORMED POLICE OFFICER	120	H.R.		
714-03	JACKED OR BORED CONDUIT	575	L.F.		
714-03.03	DIRECT BURIAL CONDUIT	1,150	L.F.		
714-08.09	STEEL UTILITY POLE (INSTALLATION ONLY)	36	EACH		
714-08.20	FOUNDATION (ONLY) FOR STEEL UTILITY POLE	36	EACH		
714-25.01	ELECTRICAL CONNECTION	36	EACH		
714-40	LOCATING UTILITIES	1	L.S.		

Contractor Initial: \_\_\_\_\_

**ADDENDUM #1: 07/18/2022**

1 REVISION 1 (07/18/2022): REMOVED NOTES DENOTING METER BASE AS "CUSTOMER-PROVIDED METER BASE" AND DENOTING DISCONNECT AS "CUSTOMER-PROVIDED DISCONNECT IF REQUIRED BY CODES OR NES"

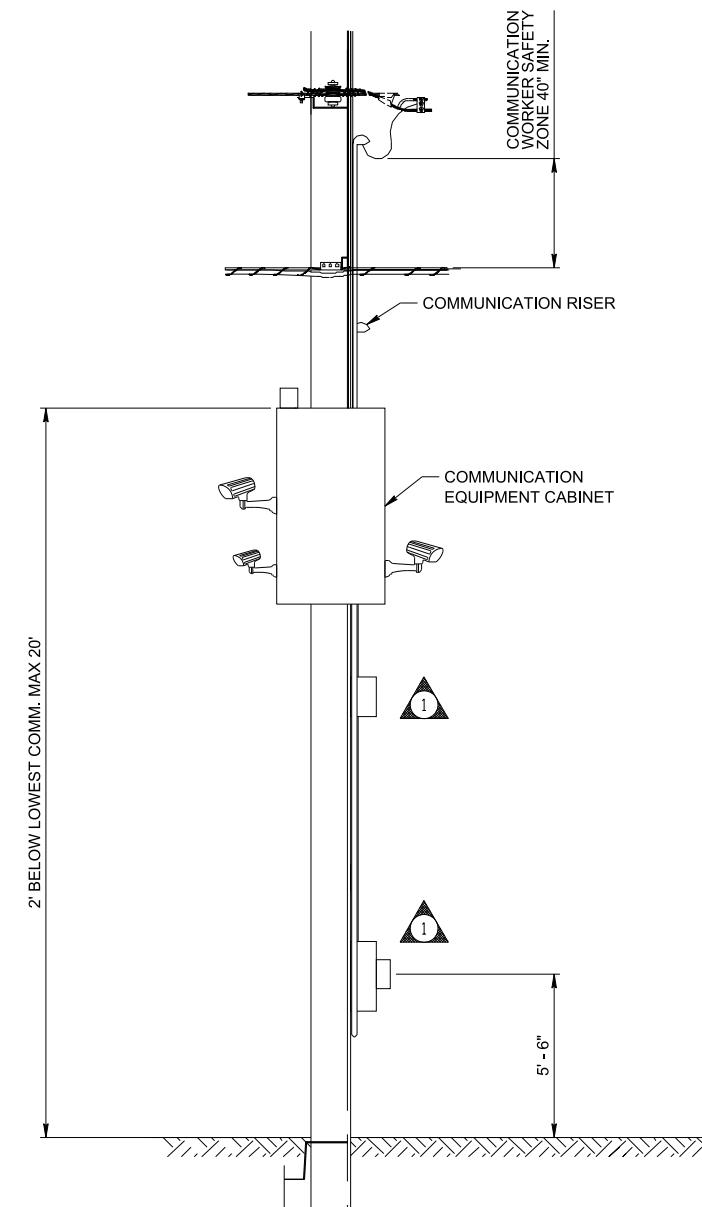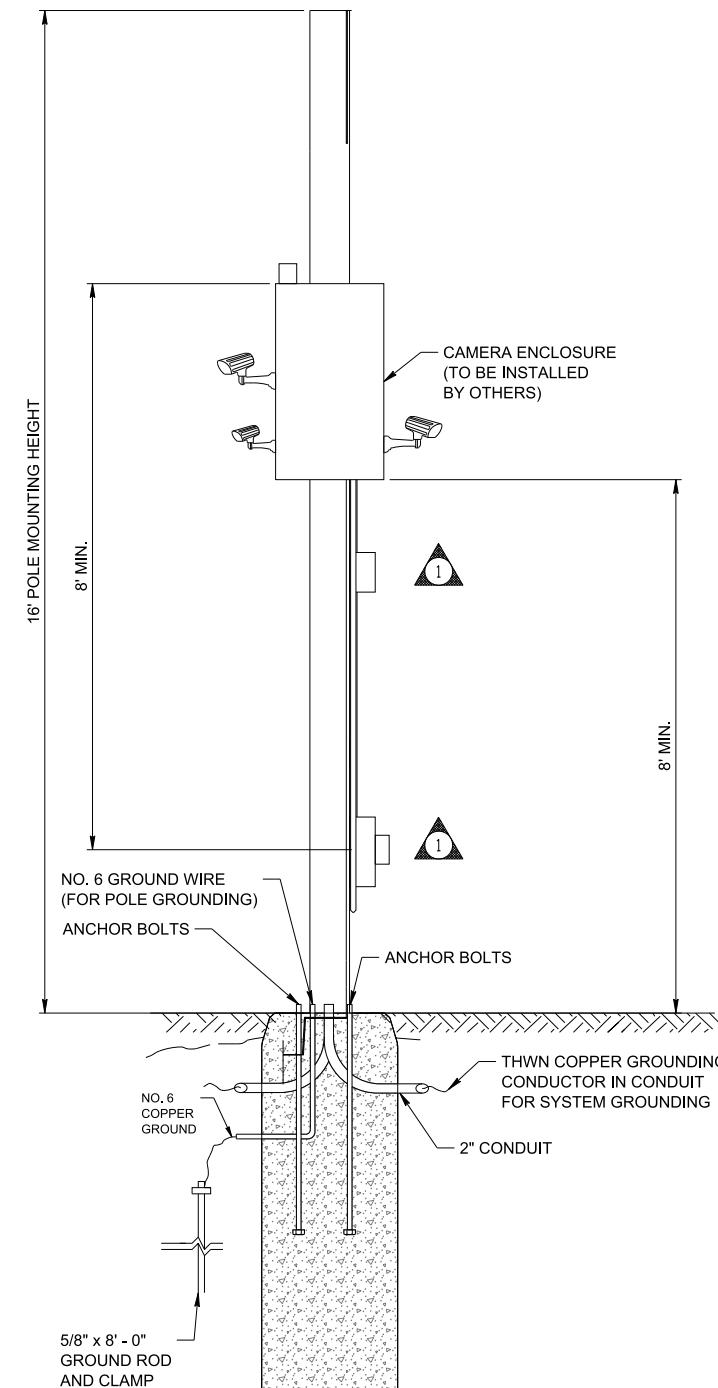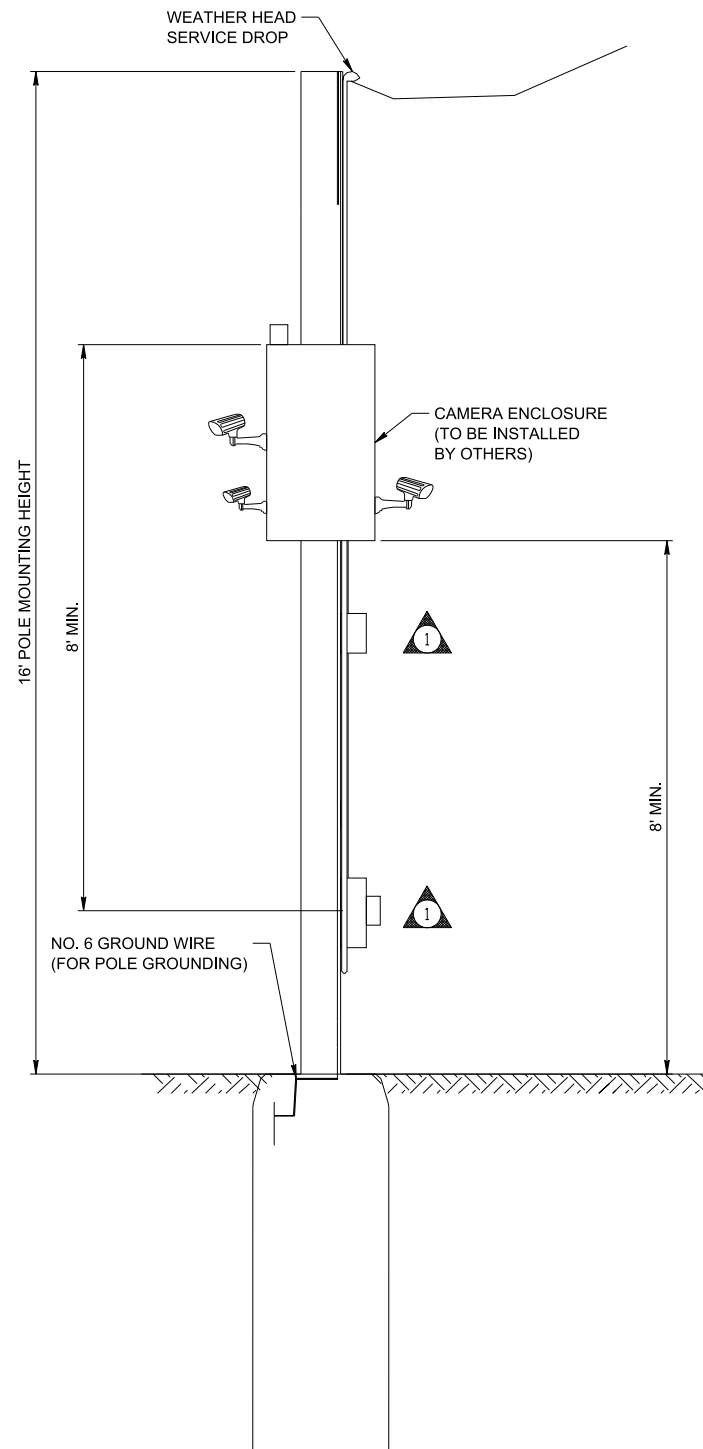

NOTE: ELECTRICAL CONNECTION BY CONTRACTOR. SKYCOP CAMERA SYSTEM AND ENCLOSURE BY OTHERS.

**A** CAMERA PLACEMENT ON NEW POLE (OVERHEAD POWER)

SCALE: N.T.S.

**B** CAMERA PLACEMENT ON NEW POLE (UNDERGROUND POWER)

SCALE: N.T.S.


**C** CAMERA PLACEMENT ON EXISTING POLE

SCALE: N.T.S.



CITY OF FOREST HILLS  
DAVIDSON COUNTY, TENNESSEE

DSGN:	LS	05/2022	REVISIONS
DRWN:	JC	05/2022	REVISION 1: 07/18/2022
CHKD:	LS	05/2022	
SCALE:	N/A		
PROJ. NO.:	14615		

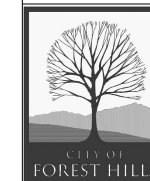

**NEEL-SCHAFFER**  
Solutions you can build upon

DRAWING NO.

2G