


Map Prepared by:
 The City of Myrtle Beach
 Engineering Dept.
 Scale: NTS
 Date of Print: 3/22/19

Paving for 2019
 YEAR
 3/22/2019
 City Limits

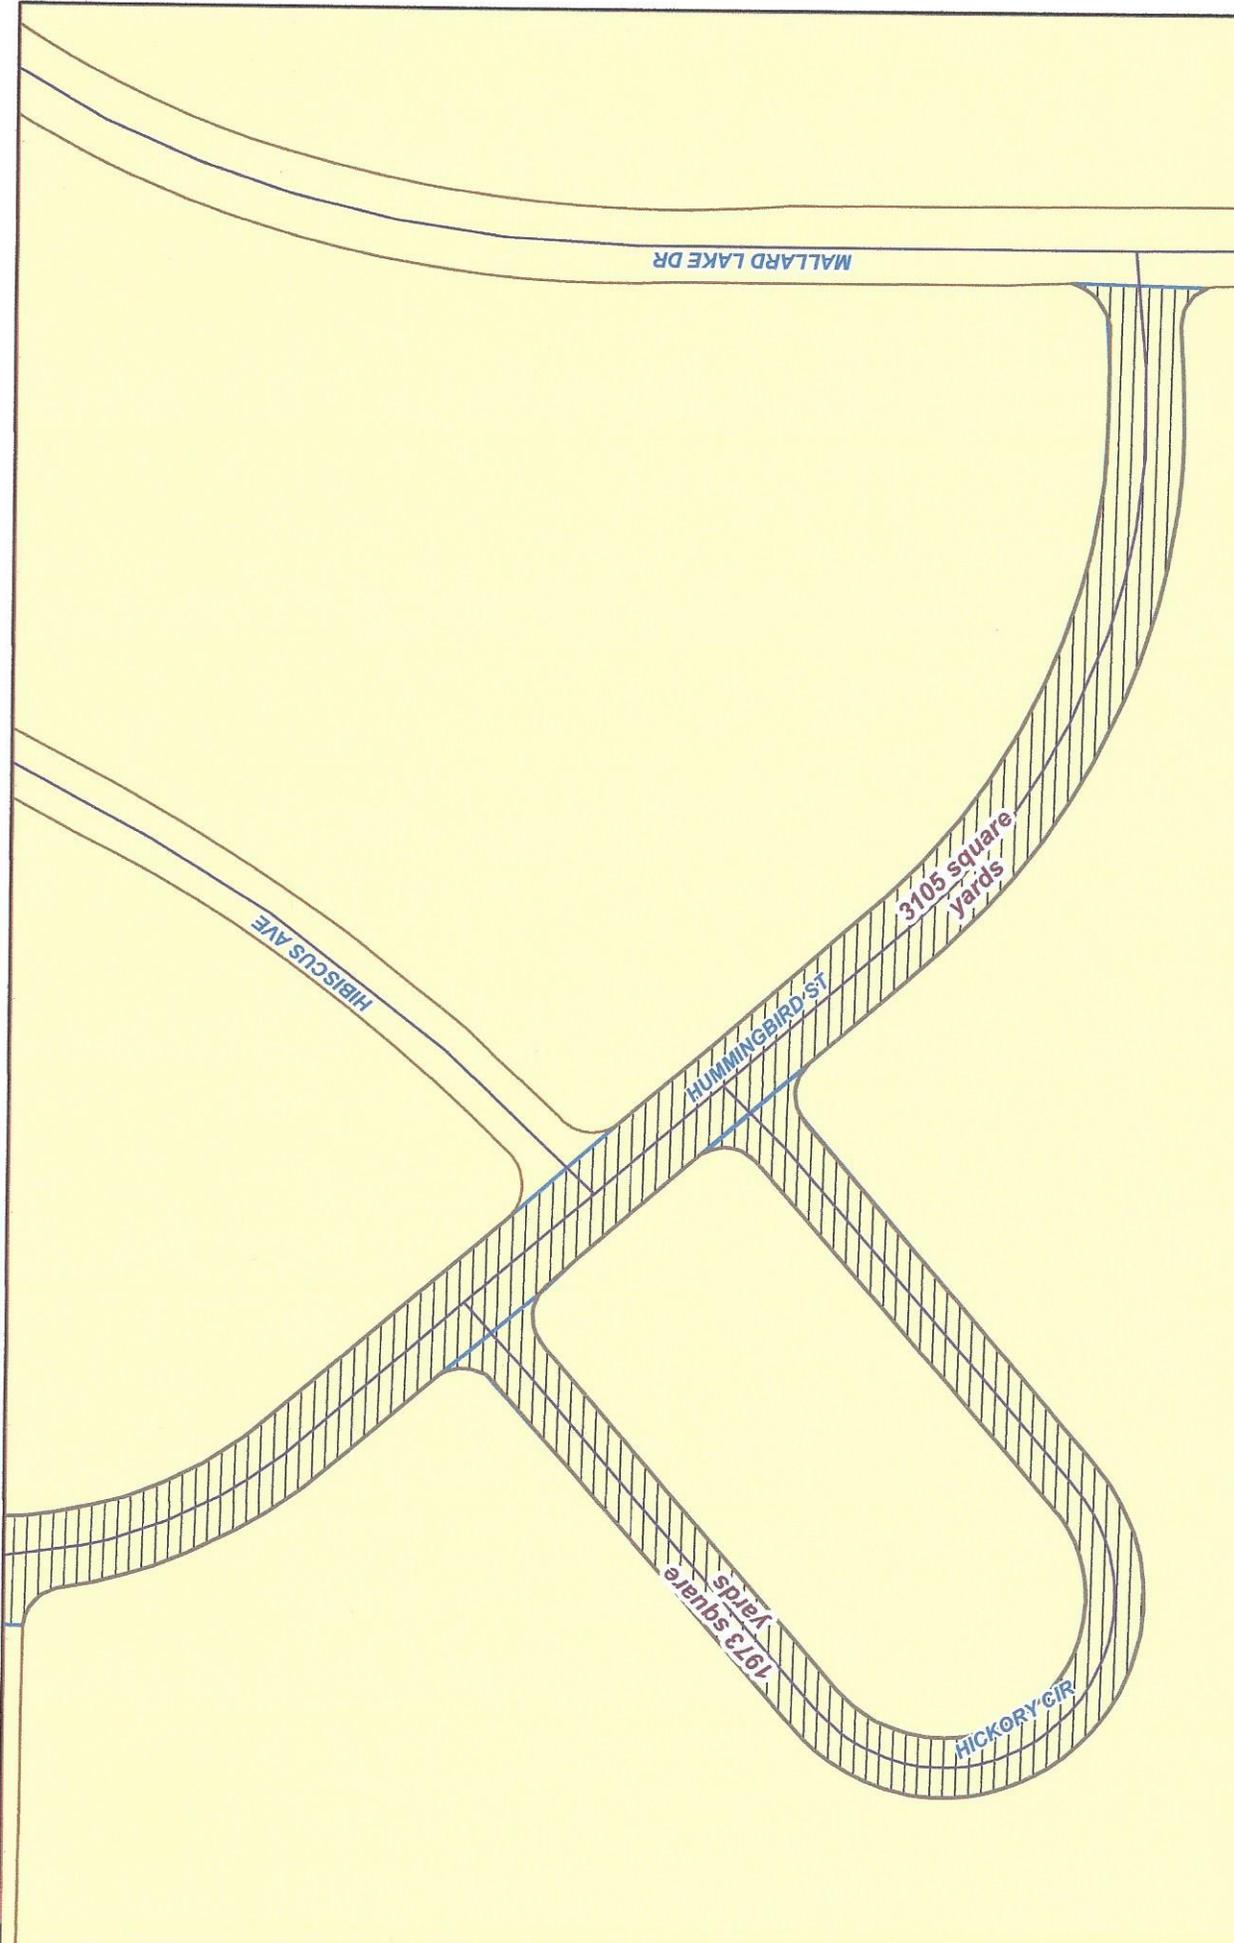


Map Prepared by:
 The City of Myrtle Beach
 Engineering Dept.
 Scale: NTS
 Date of Print: 3/22/19

Paving for 2019

YEAR


-  3/22/2019
-  City Limits

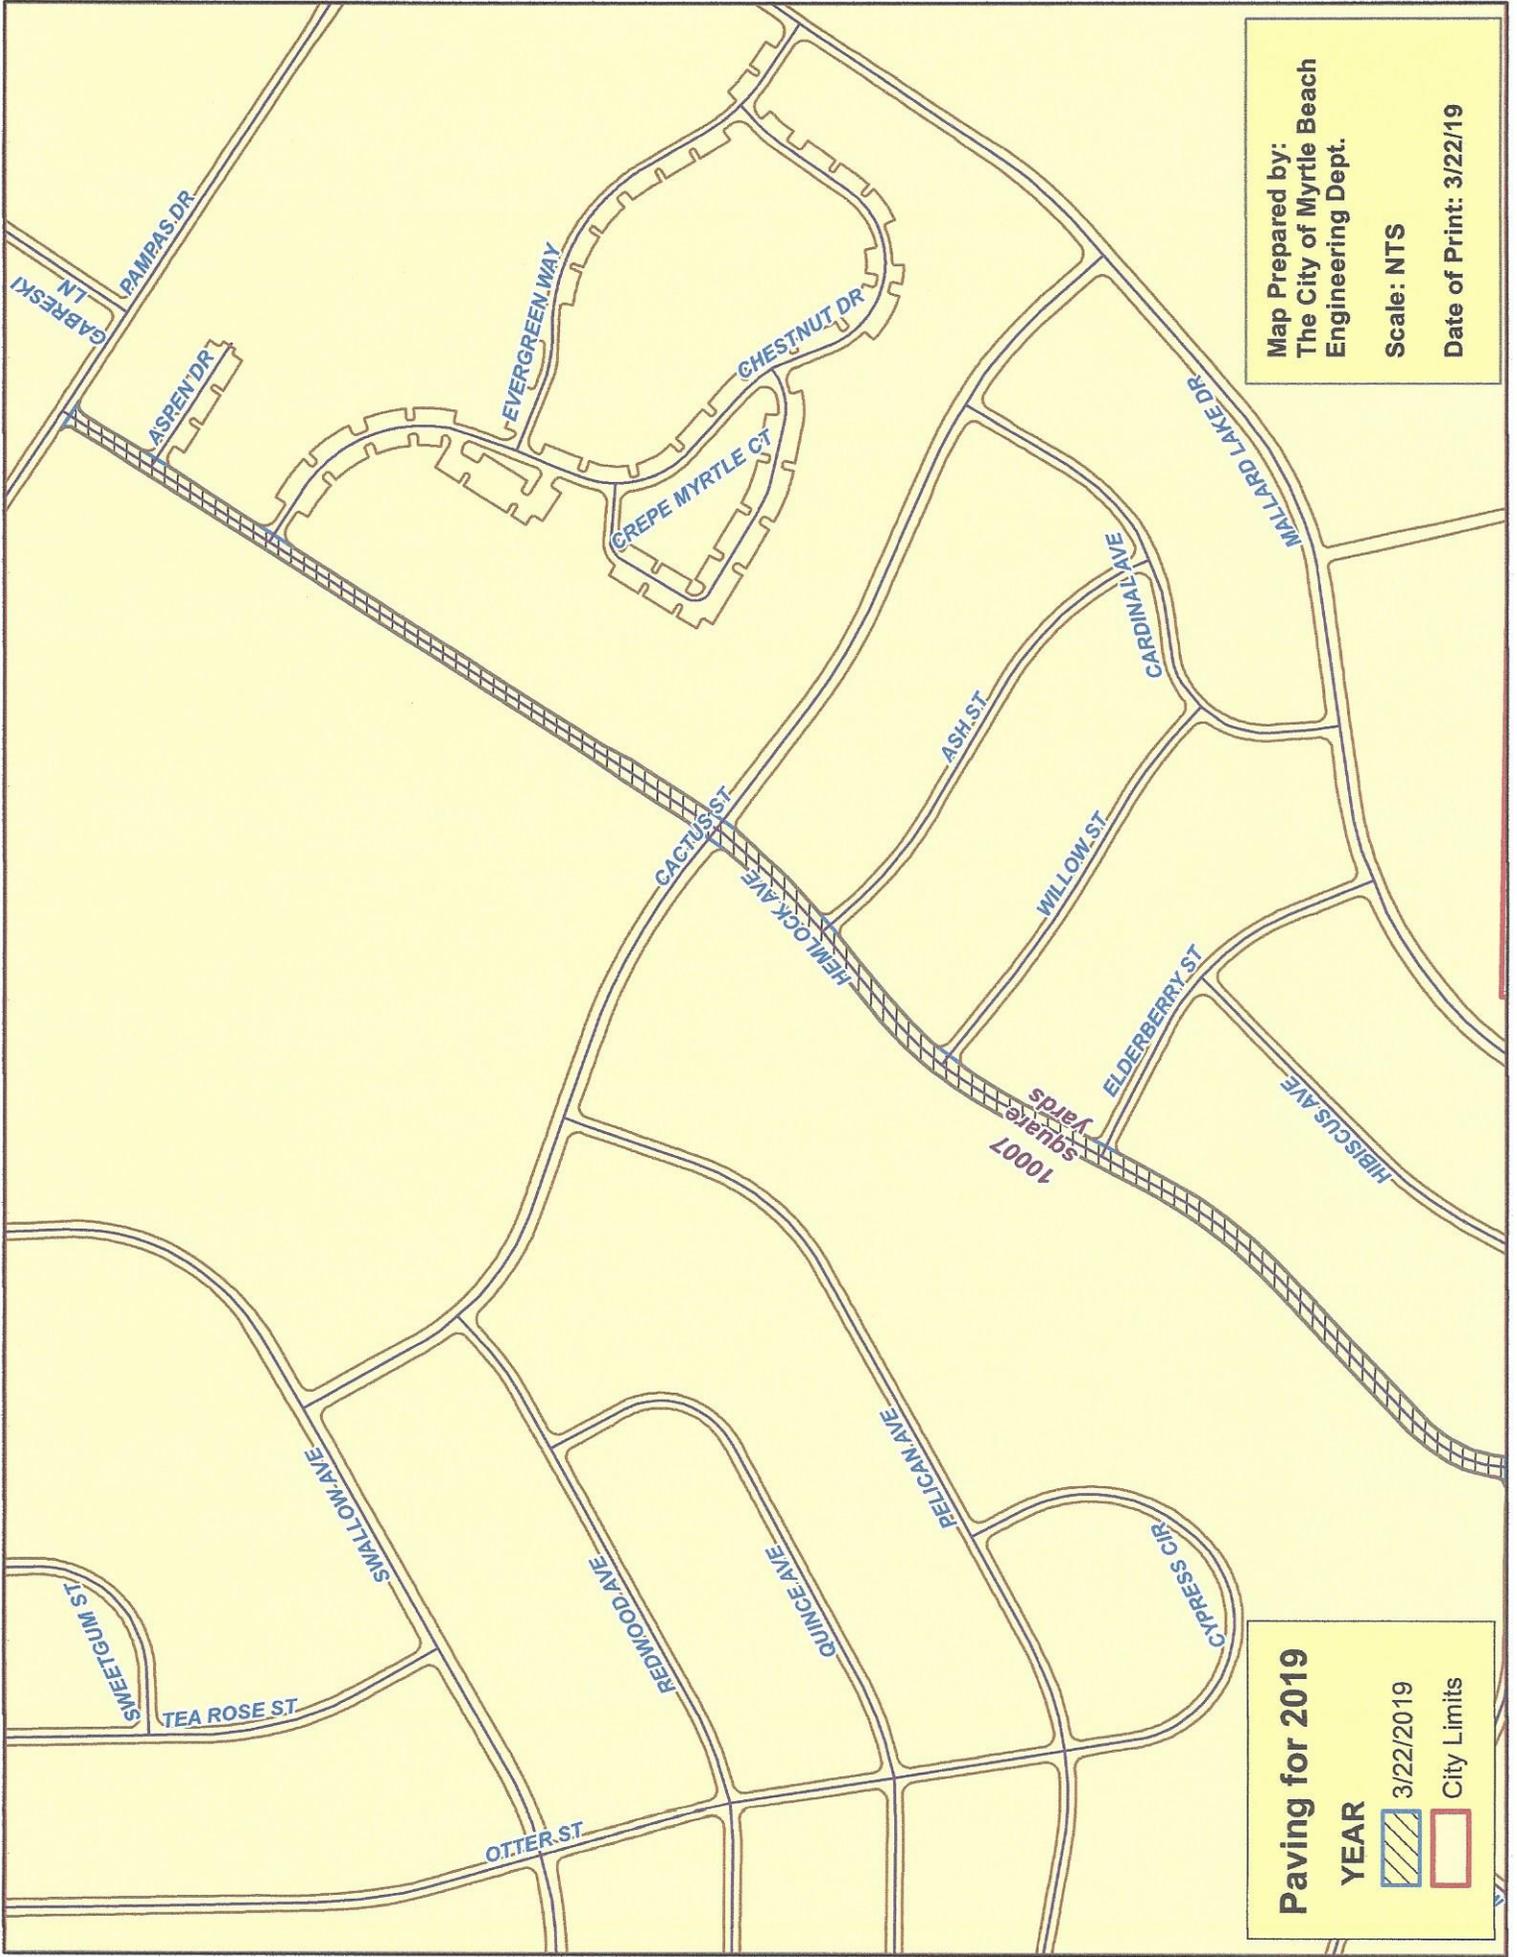

Map Prepared by:
 The City of Myrtle Beach
 Engineering Dept.
 Scale: NTS
 Date of Print: 3/22/19

Paving for 2019

YEAR	Symbol
3/22/2019	
City Limits	

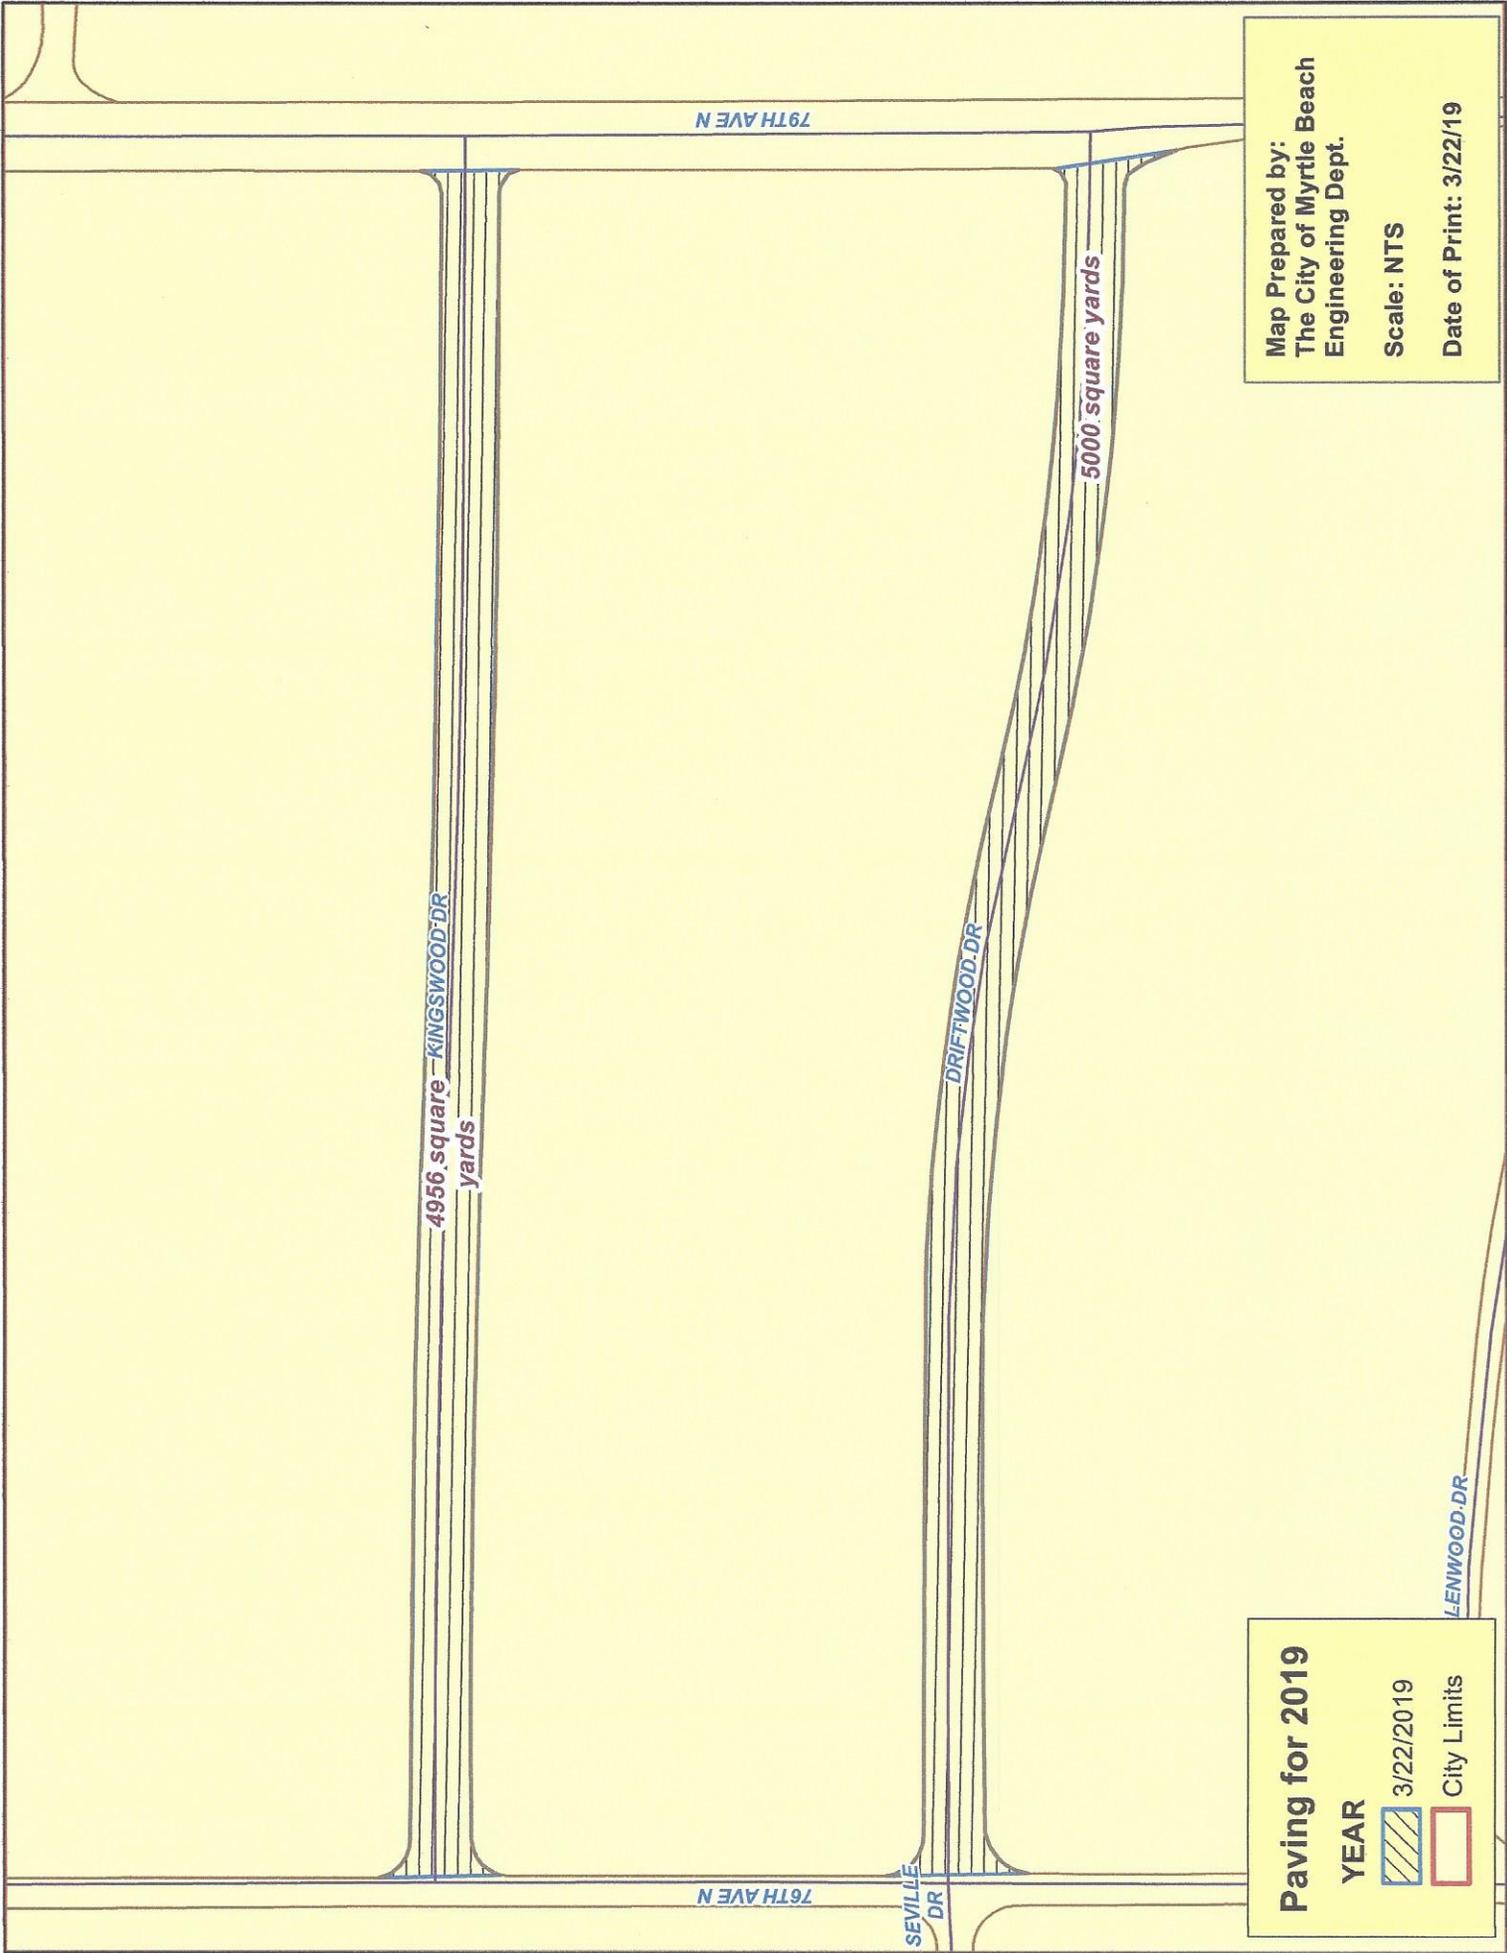

Paving for 2019

YEAR


 3/22/2019


 City Limits

Map Prepared by:
The City of Myrtle Beach
Engineering Dept.

Scale: NTS

Date of Print: 3/22/19

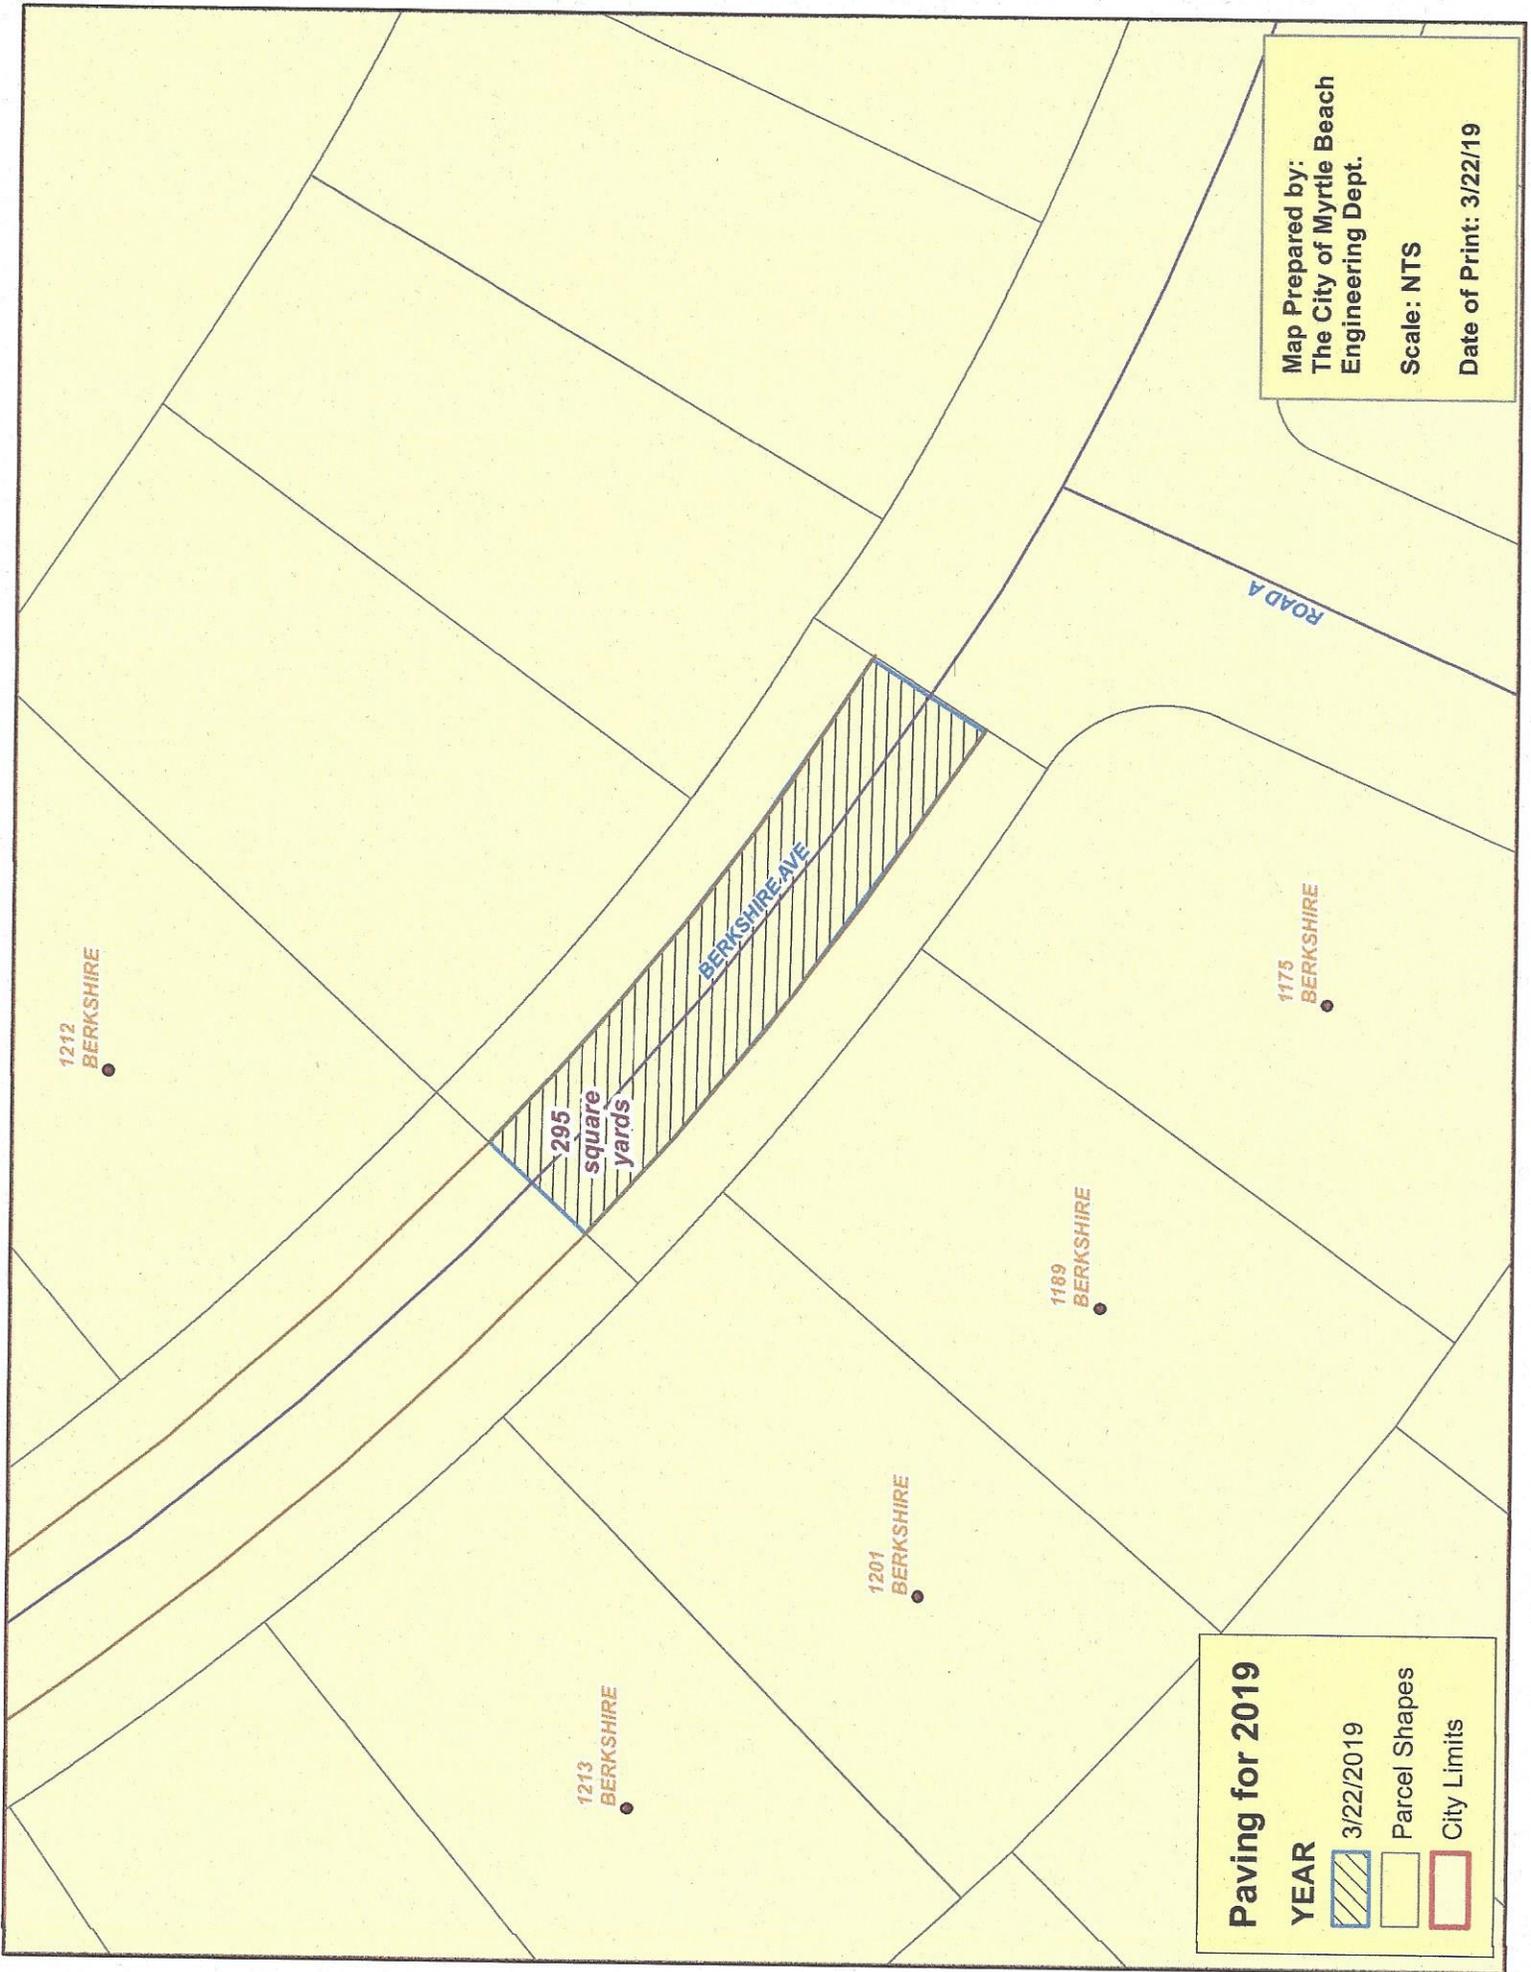

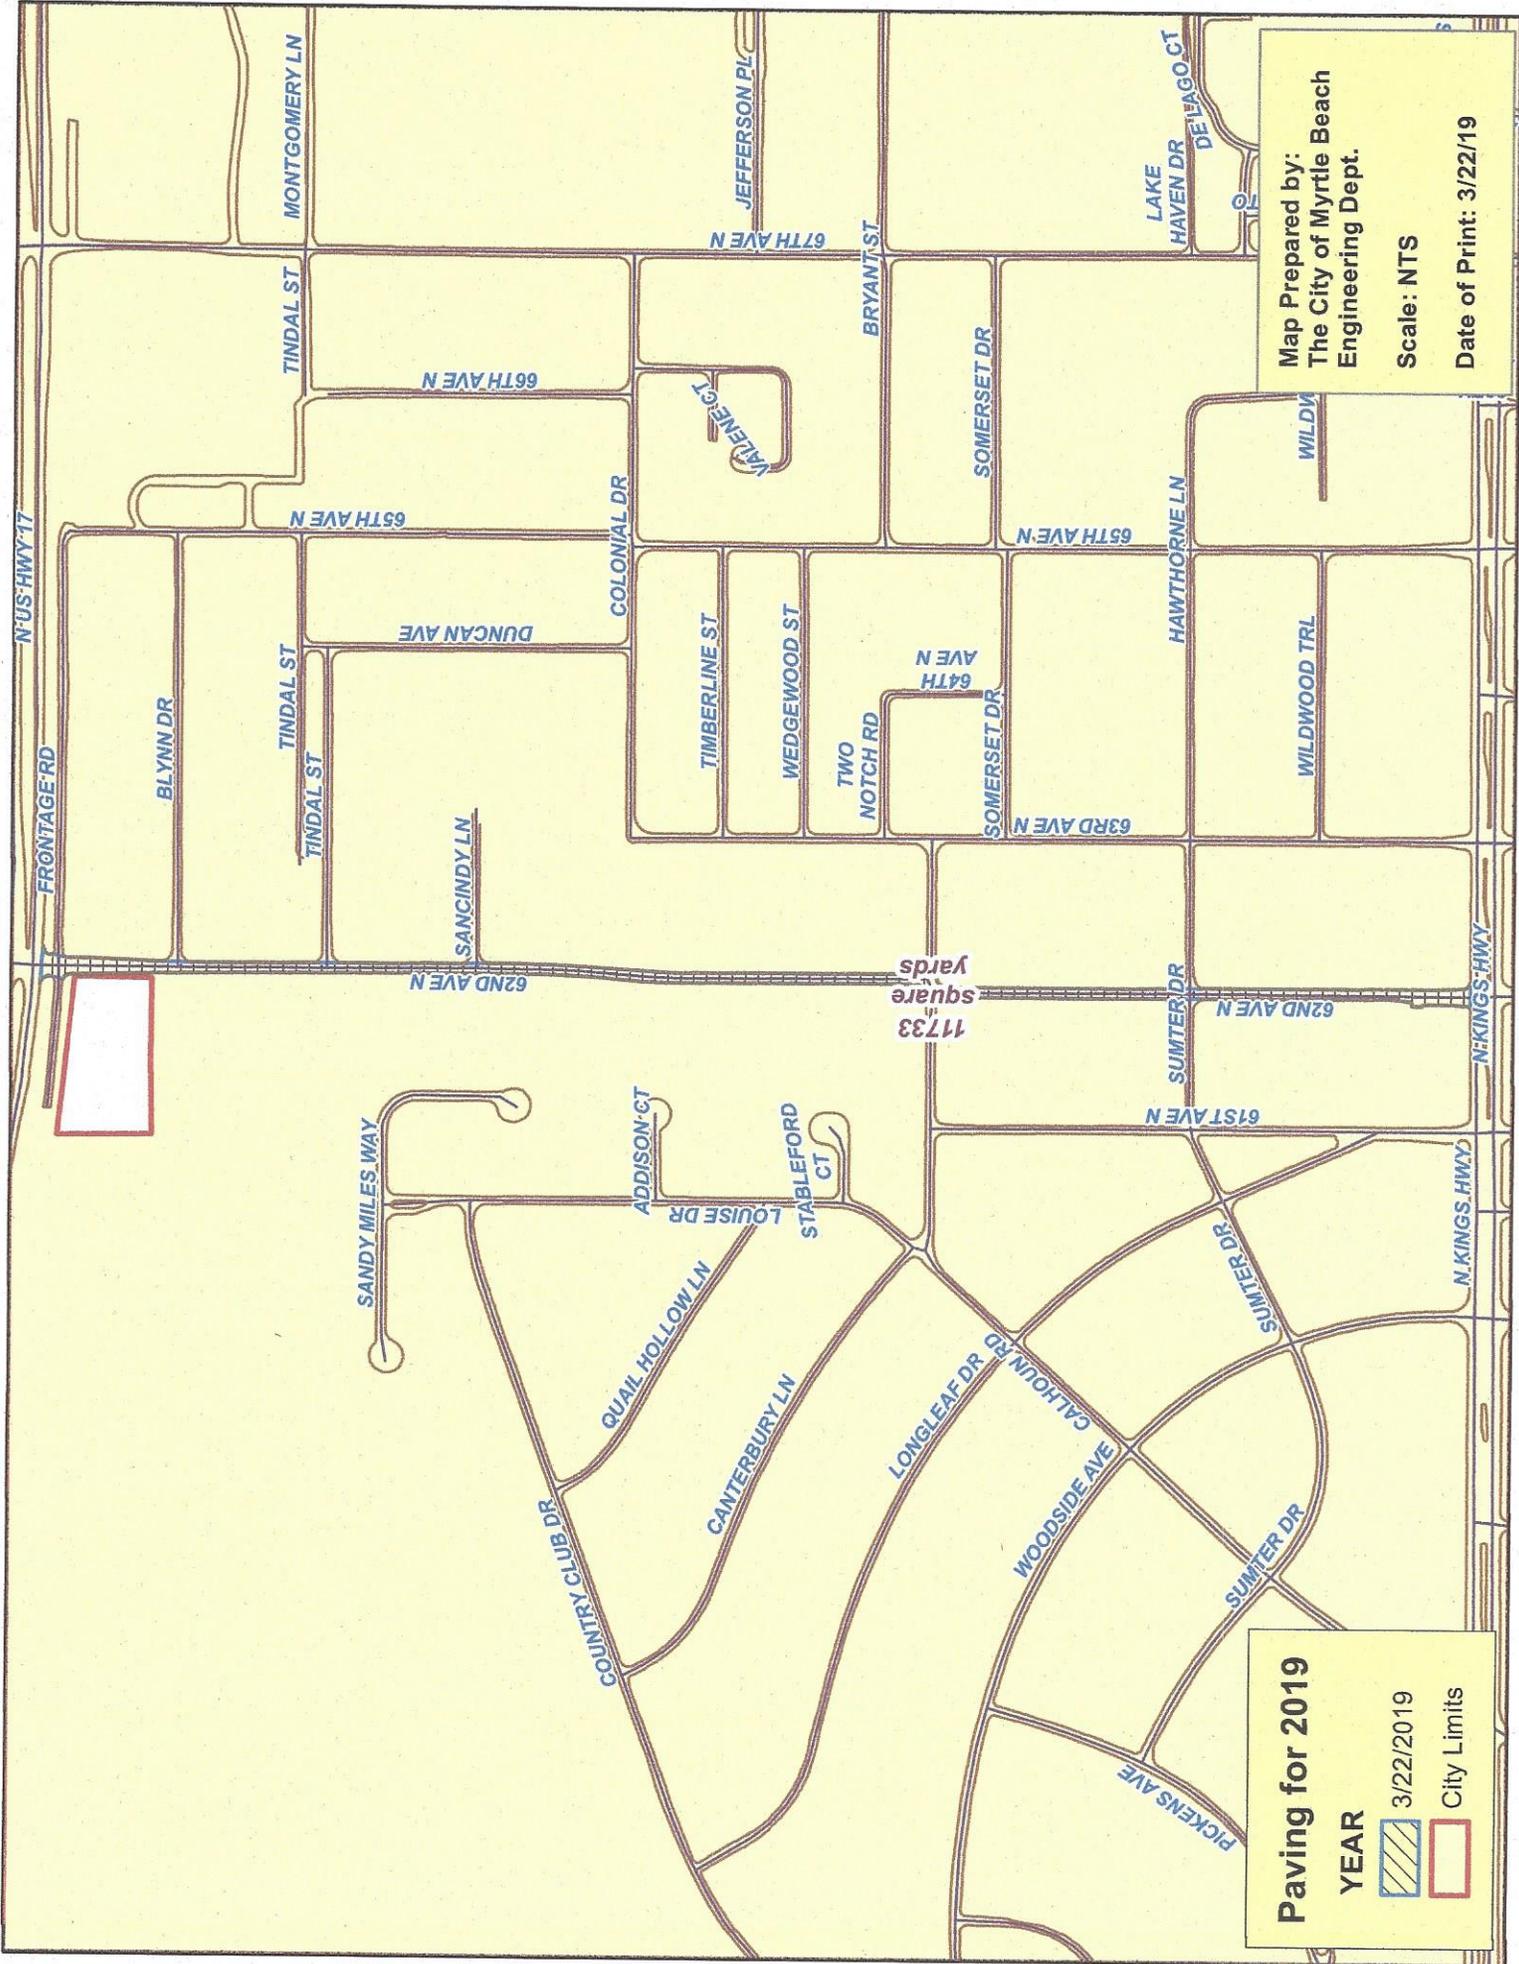

Map Prepared by:
 The City of Myrtle Beach
 Engineering Dept.
 Scale: NTS
 Date of Print: 3/22/19

Paving for 2019

YEAR

	3/22/2019
	City Limits

11733 square yards

SPECIFICATIONS

Asphalt resurfacing of various streets throughout the City of Myrtle Beach

Resurfacing of the streets listed on the attached Bid Schedule are to be completed by June 21, 2019. Work may commence immediately.

Type C Asphalt mix per State of South Carolina mix design is required. Asphalt to be 110 pounds per square yard per compacted inch. All areas of resurfacing must be tacked.

A copy of asphalt tonnage used for each road shall be provided to the City after each road has been paved.

Paving shall start and end at the edge of traveled way of the adjoining perpendicular street and be flush with the existing perpendicular street's pavement.

All traffic control shall be the responsibility of the contractor.

All utility covers shall be flush with new pavement. Riser rings for all utilities shall be provided and installed by the contractor.

All existing raised pavement markers shall be replaced by the contractor.

A rubber tired lay down roller will be required on all paving.

SCDOT Type C surface course asphalt is required on all paving. All resurfacing is to include shoulder clipping, tacking and sweeping.

Some roads will require milling, mill 4 feet wide along curb line at a depth to where the new pavement will be flush with the existing curb line.

All pavement is to be flush at handicap ramps.

Some streets will require Thermoplastic for road markings. Road markings shall match current road markings.

Berkshire will require milling from gutter to gutter, and overlaying 1.5". Approx. 295 square yards of milling and 295 square yards of paving.

No pre-bid is required. **Attached maps are estimated quantities only and may or may not be accurate.** Payment will be based on your bid and no change orders will be allowed on quantities.

Award will be based on a lump sum price. The City reserves the right to add or delete roads as necessary. Additional roads will be added or deleted based upon unit prices provided in this bid. All questions are to be emailed to rburleson@cityofmyrtlebeach.com by 5:00 PM April 16, 2019 and will be answered in the form of an Addendum.