

SCALE: 1 INCH = 20 FEET

CONCRETE NOTES:

OWNER TO PROVIDE GRAVELED PAD WITHIN 0.10 FT OF DESIGN GRADE TO CONTRACTOR.
 CONTRACTOR TO ADJUST GRADE AS NEEDED TO MEET DESIGN GRADE.

ALL CONCRETE TO HAVE A MINIMUM STRENGTH OF 3,000 PSI AT 28 DAYS.

ALL REBAR TO BE #3 GRADE 60 DEFORMED BARS.

CONCRETE SHALL HAVE A FINE BROOM FINISH.

1 IN. DEEP CONTRACTION JOINTS TO BE SAW CUT AT 15 FT. O.C. BOTH WAYS.
 JOINTS TO BE SAWED WITHIN 24 HOURS OF CONCRETE PLACEMENT.

JOINTS TO BE FILLED WITH A SELF-LEVELING, FLEXIBLE CAULK FLUSH WITH THE TOP OF SLAB.

FENCE NOTES:

STEEL CHAIN LINK FABRIC TO BE 2 IN. MESH, 9 GAUGE 10' HIGH CLASS 2B FUSED AND ADHERED POLYMER COATED STEEL FABRIC, TOP SELVAGE TWIST, BOTTOM SELVAGE KNUCKLE.

ALL FRAMEWORK TO BE POLYMER COATED. LINE POSTS TO BE 2 7/8 IN. SCH 40. END/CORNER POSTS TO BE 3 1/2 IN. SCH 40. ALL POSTS TO BE SET A MINIMUM OF 42" DEEP.

TOP AND INTERMEDIATE RAILS TO BE 1.66 IN. OD WEIGHING 2.27 #/FT.

BOTTOM TENSION WIRE TO BE 7 GAUGE POLYMER COATED STEEL TENSION WIRE.

THE ANULUS BETWEEN THE PVC SLEEVES AND THE FENCE POSTS TO BE FILLED AND MOUNDED TO SHED WATER WITH HIGH STRENGTH CONCRETE GROUT.






DATE: MAY 27, 2021
 DRAWN BY: LR
 FILE NAME: CONCRETE_BB COURT
 SCALE: 1" = 20'
 SHEET: 1 OF 2

BASKETBALL COURT PLAN FOR
**LUMPKIN COUNTY
 PARKS AND RECREATION
 YAHOOLA PARK**

REVISIONS:	DESCRIPTION:

DATE:

Lumpkin County Engineering
 1642 RED OAK FLATS RD
 DAHLONEGA, GEORGIA 30533
 PHONE: (706) 482-2586

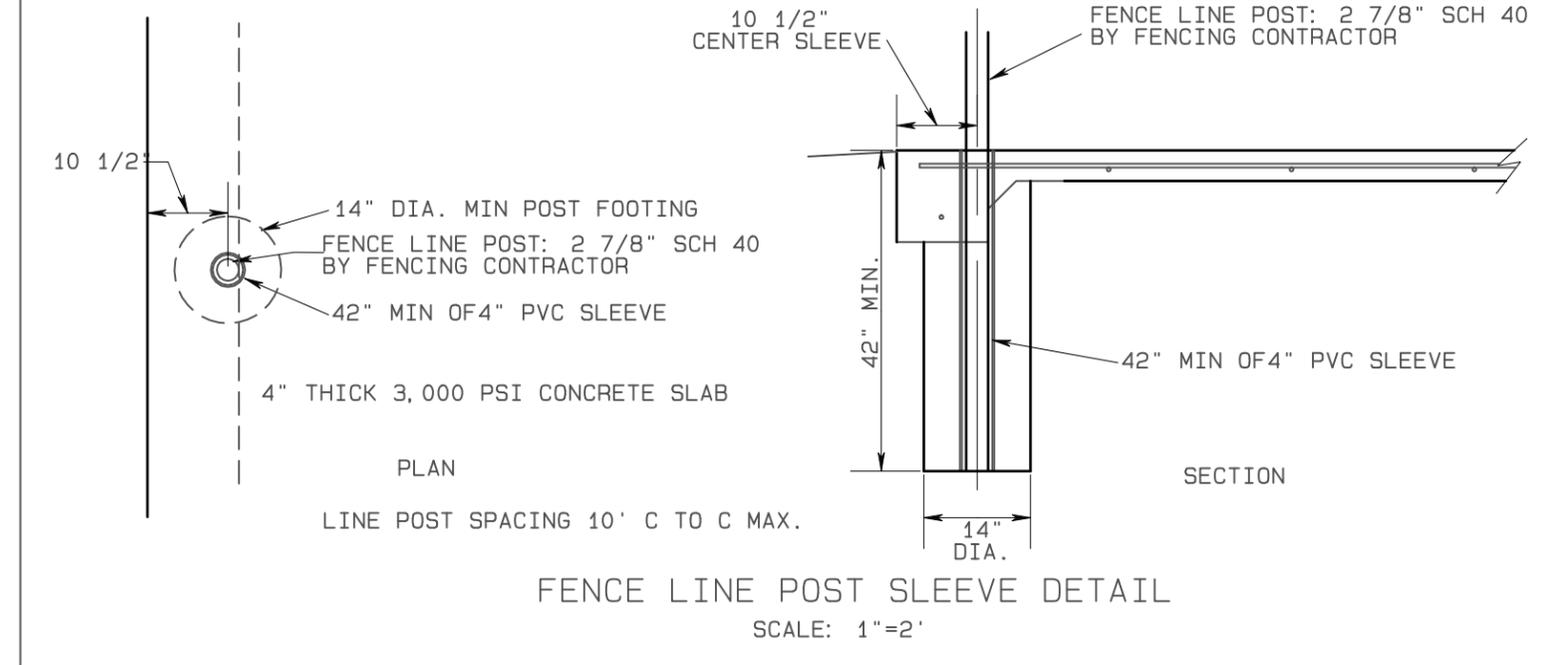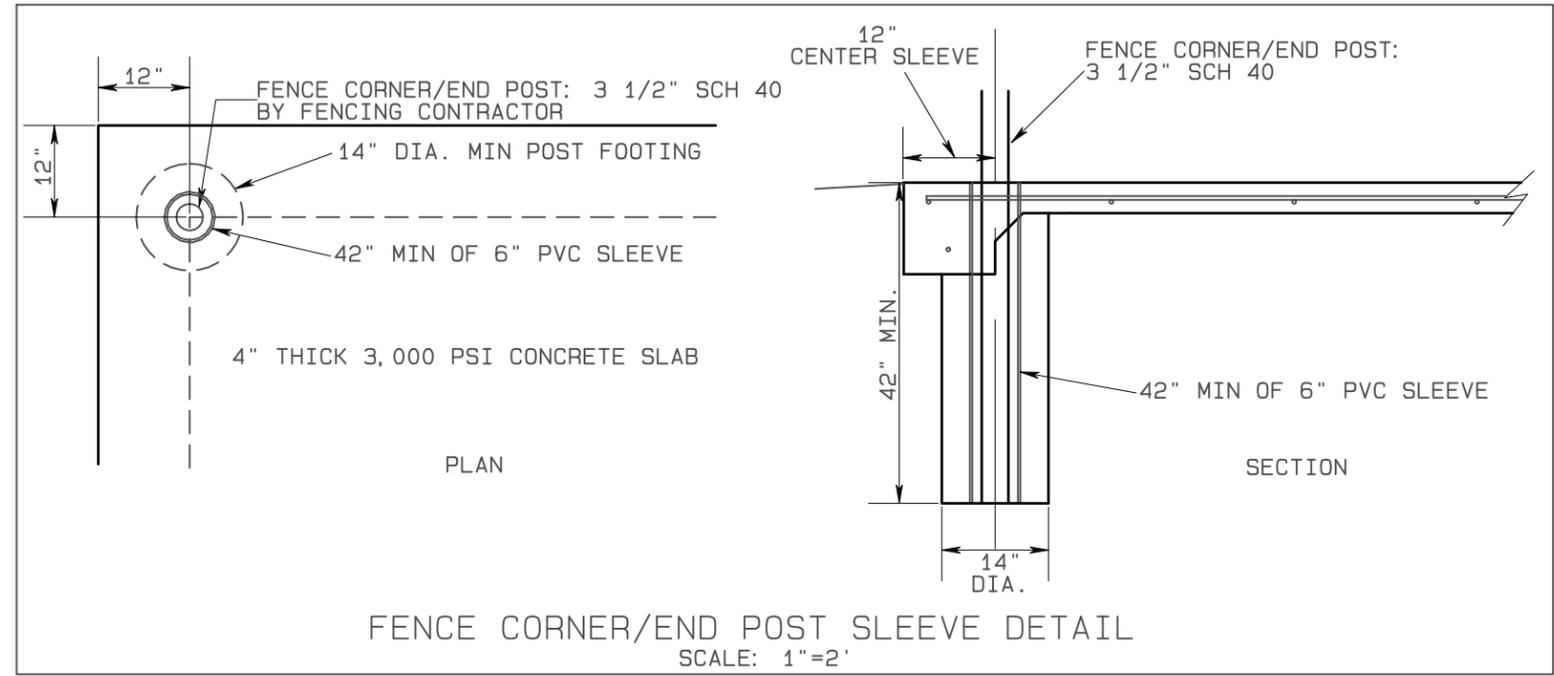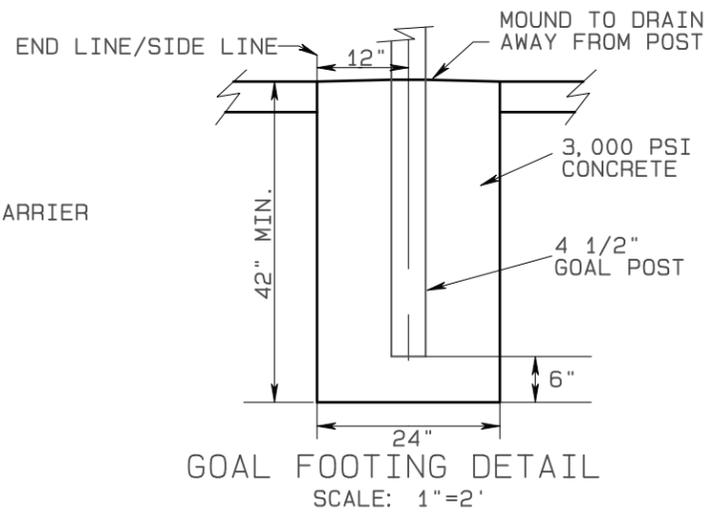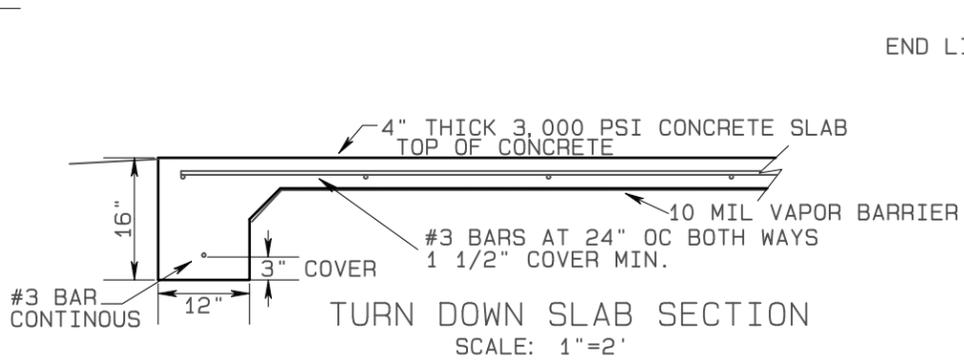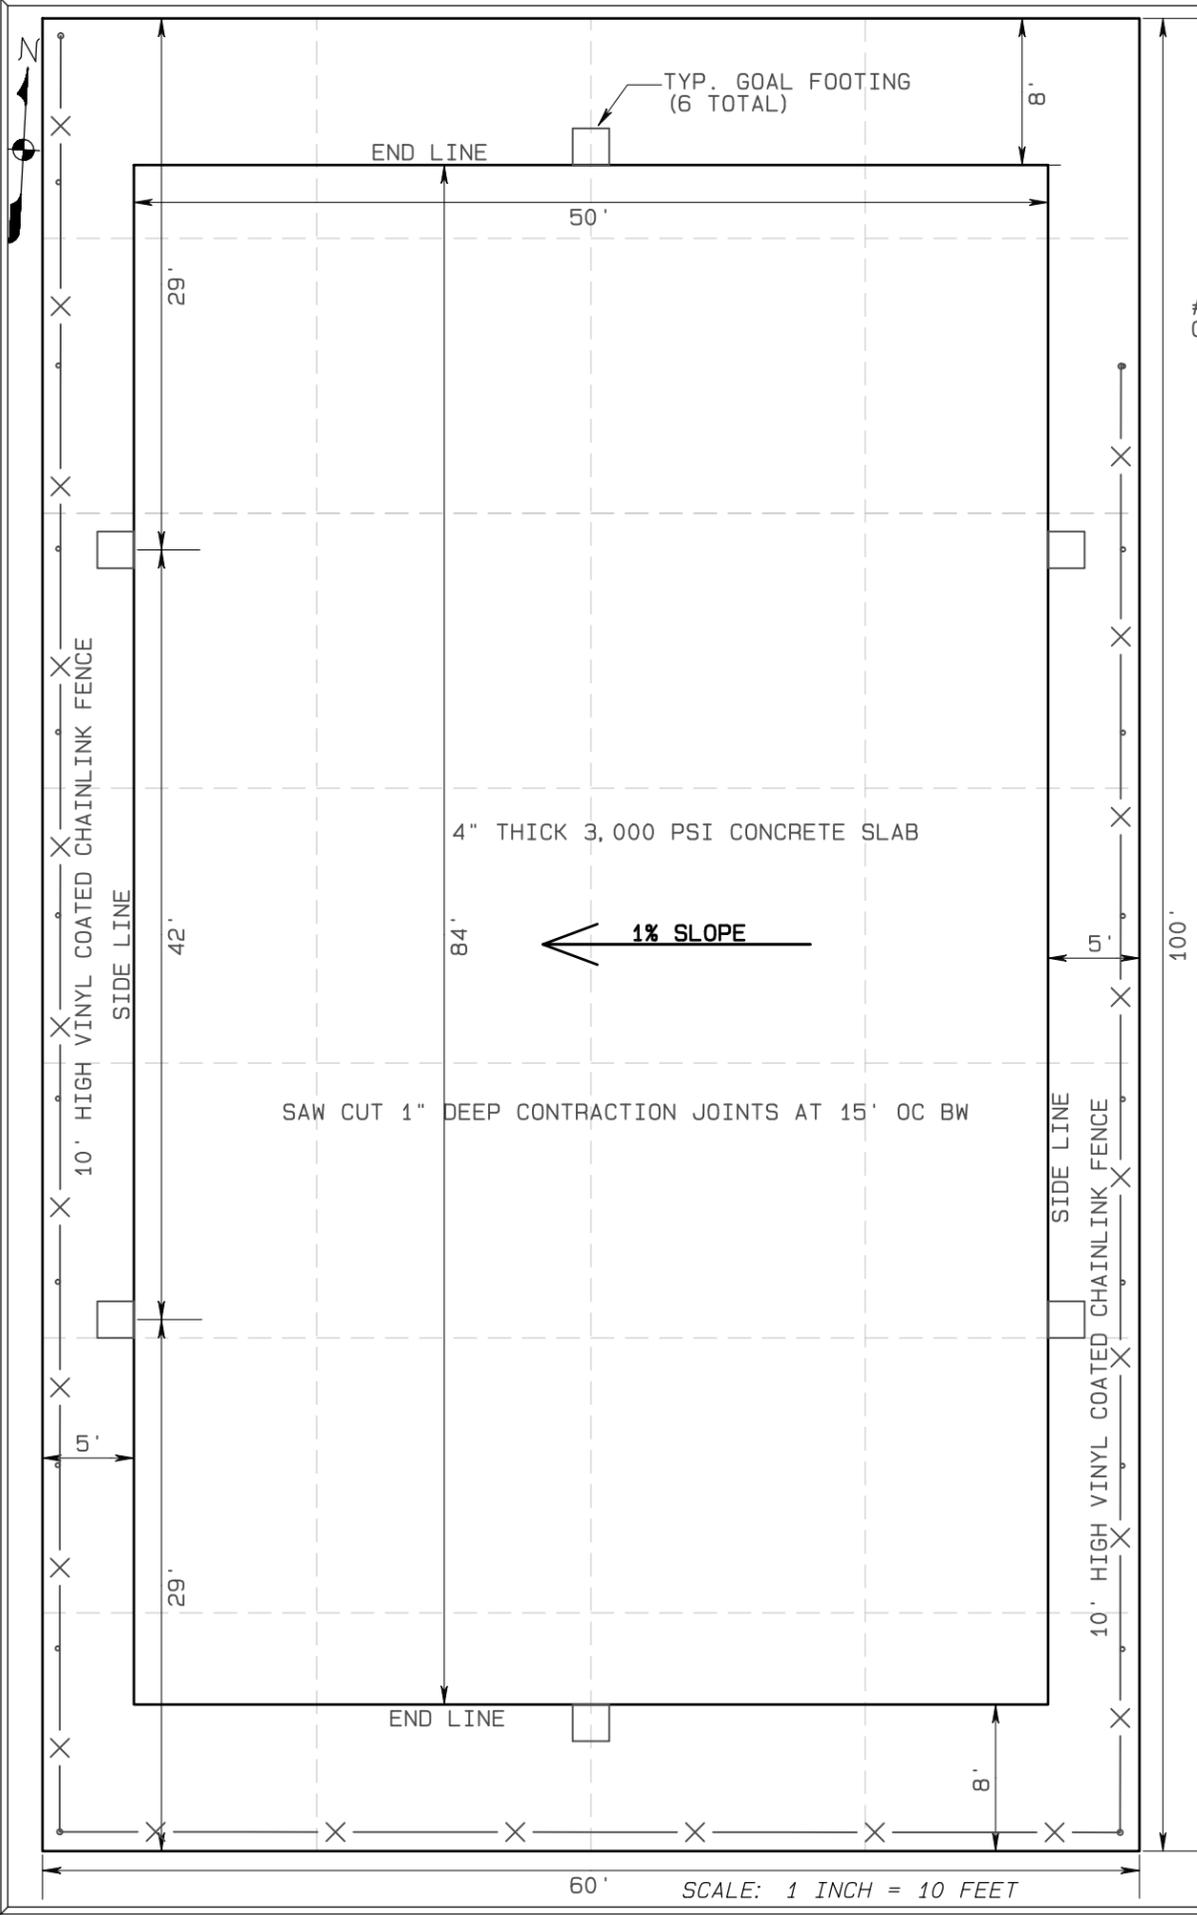

DATE: MAY 27, 2021
DRAWN BY: LR
FILE NAME: CONCRETE_BB COURT
SCALE: 1" = 10'
SHEET: 2 OF 2

BASKETBALL COURT DETAILS FOR
**LUMPKIN COUNTY
PARKS AND RECREATION
YAHOO LA PARK**

REVISIONS:	DESCRIPTION:
DATE: 6/28/21	ADDED GOAL FOOTING DETAIL

Lumpkin County Engineering
1642 RED OAK FLATS RD
DAHLONEGA, GEORGIA 30533
PHONE: (706) 482-2586