



U:\Projects\CADD\15\B\PELLICER CREEK NORTH BRIDGE\04 Design Model\PELLICER CREEK S BRIDGE.dwg

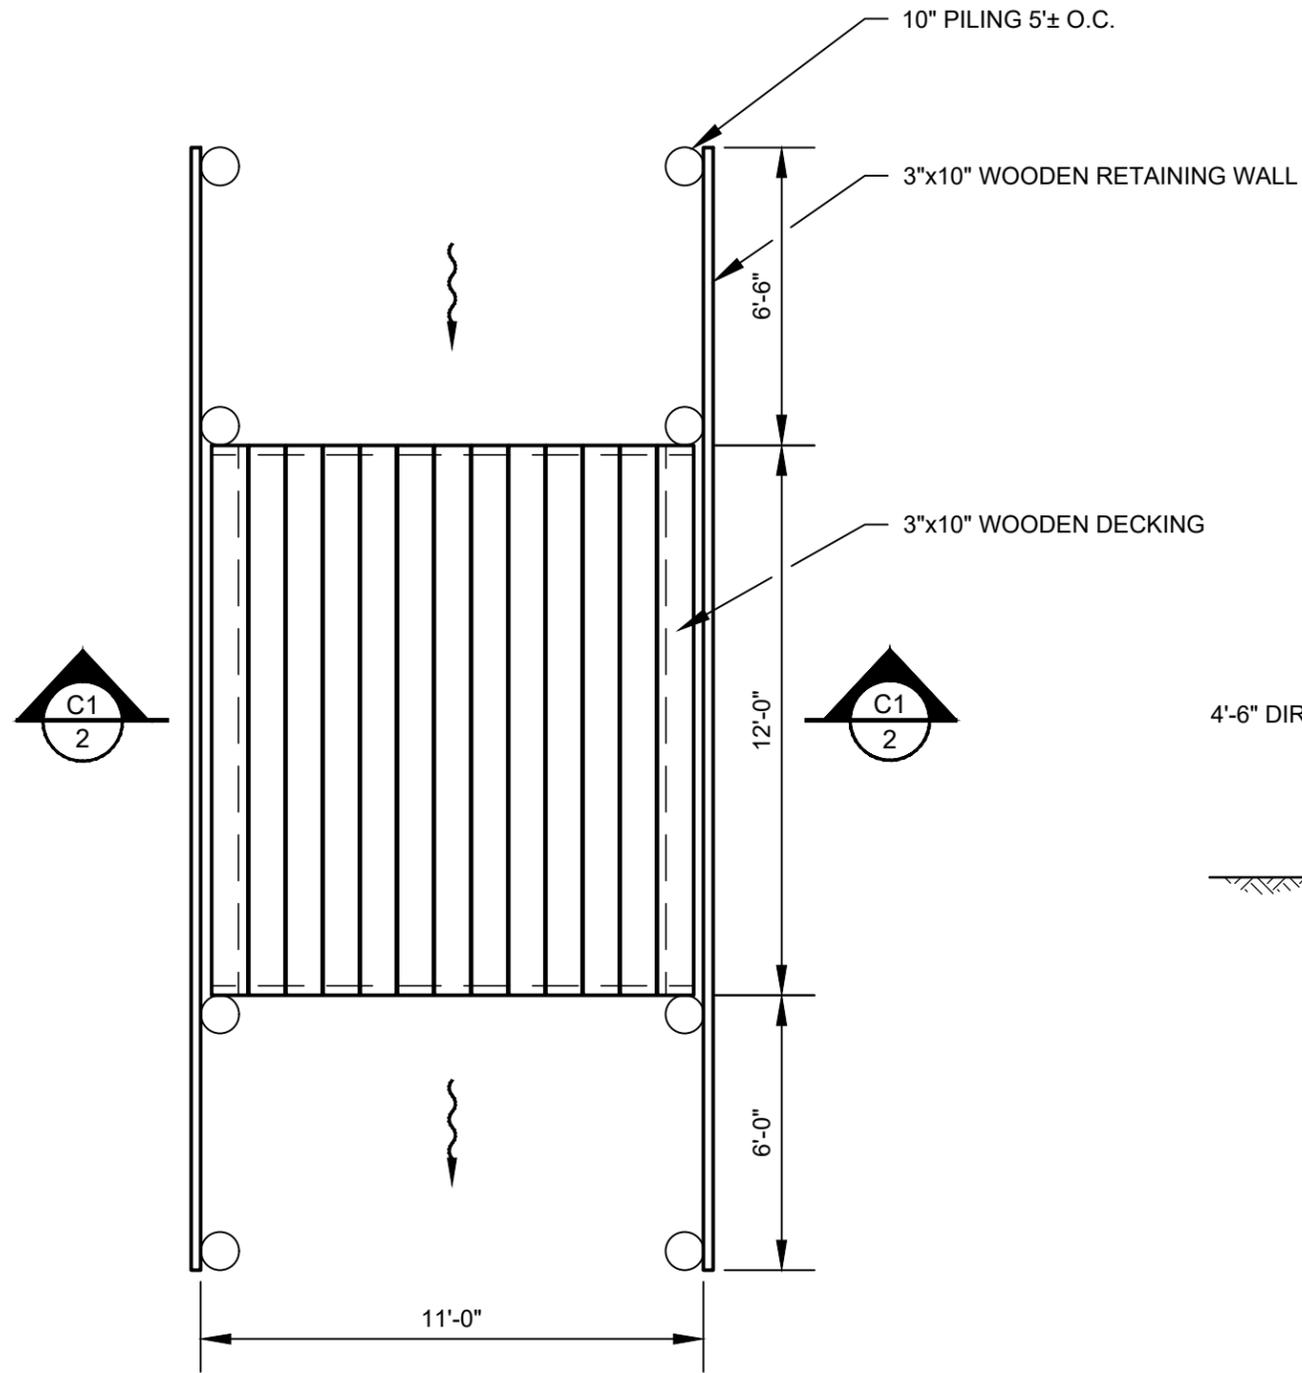

C1
1 PELLICER CREEK (SOUTH BRIDGE) PLAN
SCALE: 1/4" = 1'-0"

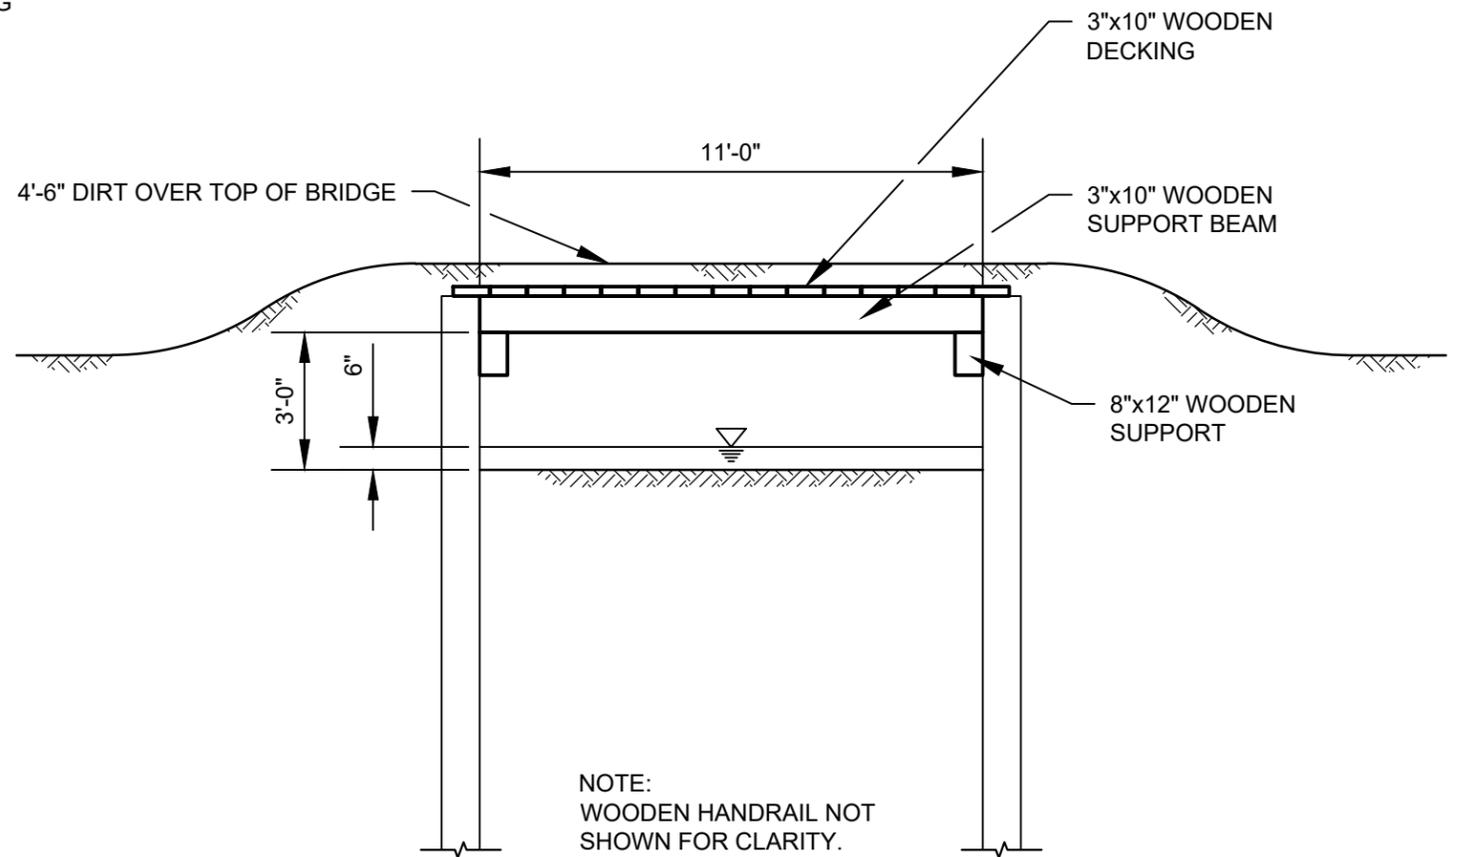

C1
2 PELLICER CREEK (SOUTH BRIDGE) CROSS SECTION
SCALE: 1/4" = 1'-0"

NOTE:
WOODEN HANDRAIL NOT
SHOWN FOR CLARITY.

**FOR PERMIT APPLICATION
NOT FOR CONSTRUCTION**

| NO. | REVISION | BY | DATE | APPROVED | DATE |
|-----|----------|----|------|----------|------|
| | | | | | |
| | | | | | |
| | | | | | |
| | | | | | |

LOWER ST. JOHNS RIVER BASIN
PELLICER CREEK (SOUTH BRIDGE)
FLAGLER COUNTY, FLORIDA

ST. JOHNS RIVER
WATER MANAGEMENT DISTRICT
P.O. BOX 1429 PALATKA, FLORIDA

| | | |
|---------------------|-----------------------|-----------------------|
| DRAWN: N.J.G. | DATE: OCTOBER 1, 2021 | REVIEWER: E.C.B. |
| SCALE: 1/4" = 1'-0" | DESIGNER: E.C.B. | SECTION CHIEF: E.C.B. |

BRIDGE PLAN AND CROSS SECTION

CERTIFICATION:
ELWIN C. BOYNTON JR.
P.E. NUMBER: 57042
DATE: OCTOBER 1, 2021

FILE NAME:
PELLICER CREEK S BRIDGE.dwg
PROJECT NO.:
SHEET:
C1