

WALKING PATH


GRASS BANK

RACE WEST BRANCH

GRASS BANK

(FUTURE)
FOOT BRIDGE

24" DIA
EDGE OF WATER

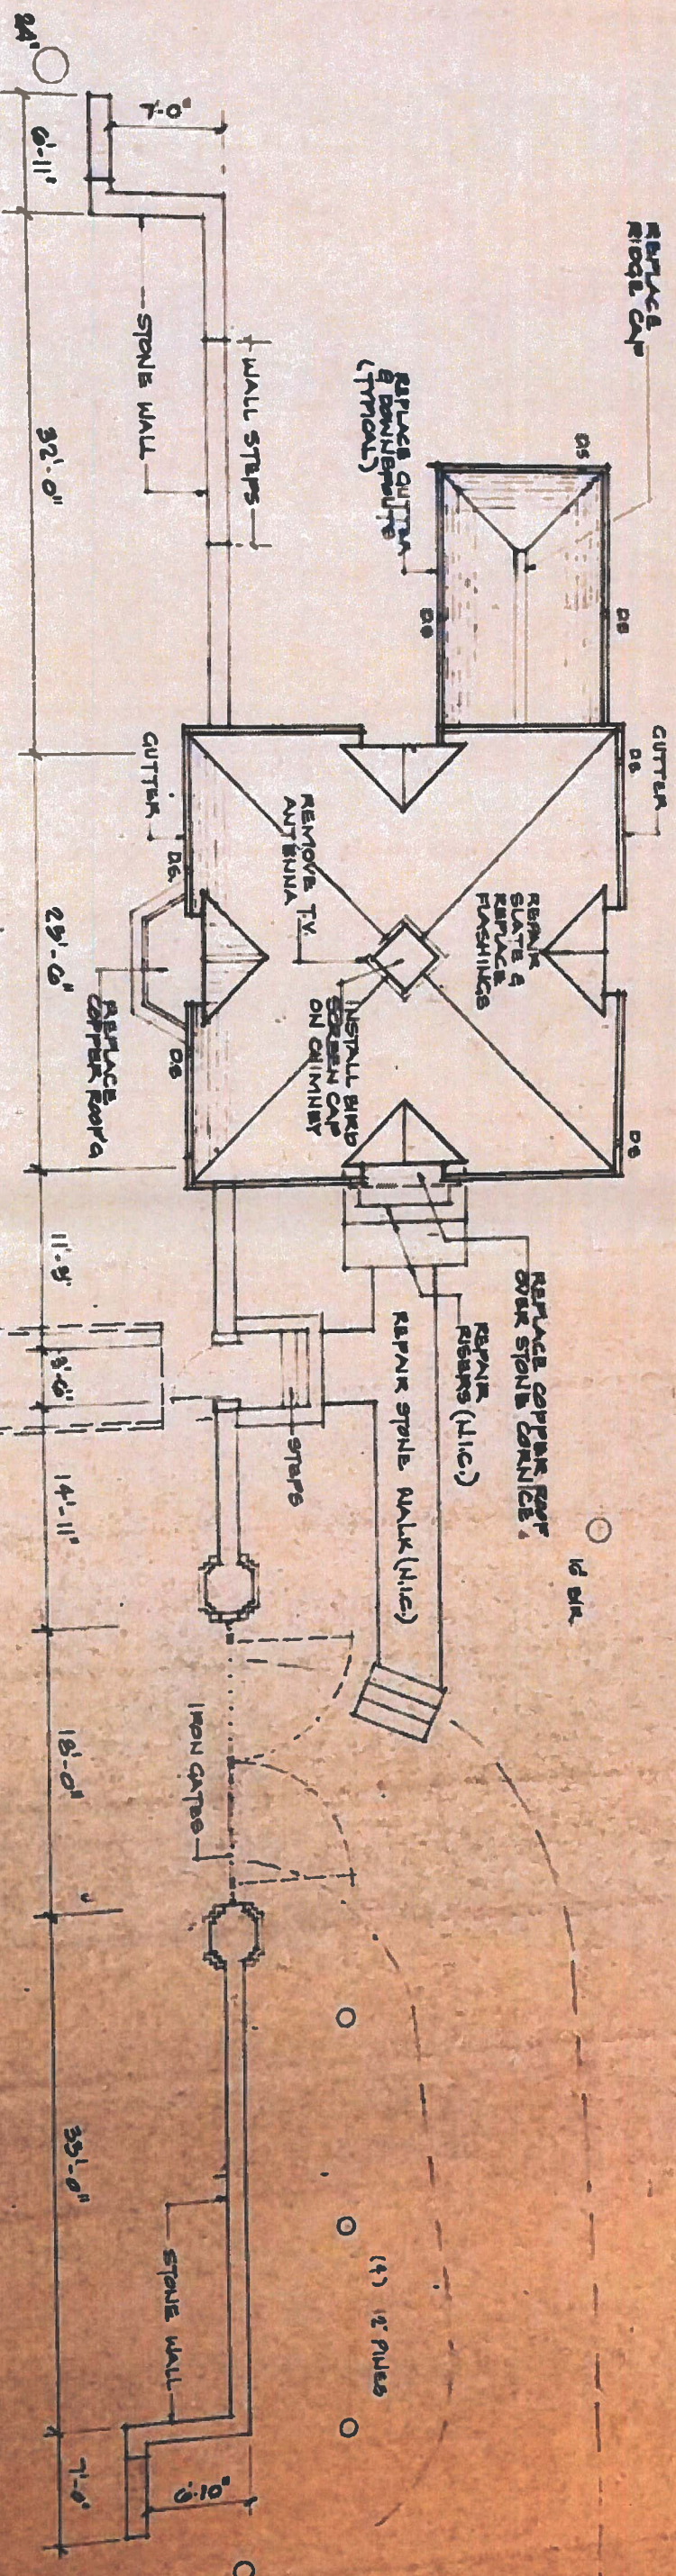

M.H.

12' DIA

16' DIA

(4) 12' PILES

TRAIL LINE
(APPROX)