

The Ohio Desk Company
 1122 Prospect Avenue
 Cleveland, Ohio 44115-1292

EXISTING SPACE

CANTON MUNICIPAL

10/5/2021

SCALE: NTS


DRAWN BY: WAD

PROJECT #

SHEET NUMBER:

F101

NOTE: PROPOSED FURNITURE DRAWING ONLY, NOT FOR CONSTRUCTION. CUSTOMER OR HIS AGENT TO VERIFY THAT ALL FURNITURE AND MODULAR ARCHITECTURAL ELEMENTS PROPOSED IN THIS DRAWING MEET EXISTING CODES, STANDARDS, AND FEDERAL REGULATIONS. CONTRATOR SHALL ADHERE TO ALL CRITICAL DIMENSIONS NOTED IN THE THE DRAWING, AND ADVISE OHIO DESK OF ANY DISCREPANCIES. UNAUTHORIZED REPRODUCTION OF THIS DRAWING IS PROHIBITED. THE OHIO DESK COMPANY WILL NOT ASSUME ANY LIABILITY ARISING FROM THE USE OF THIS DRAWING BEYOND ITS ORIGINAL INTENT.

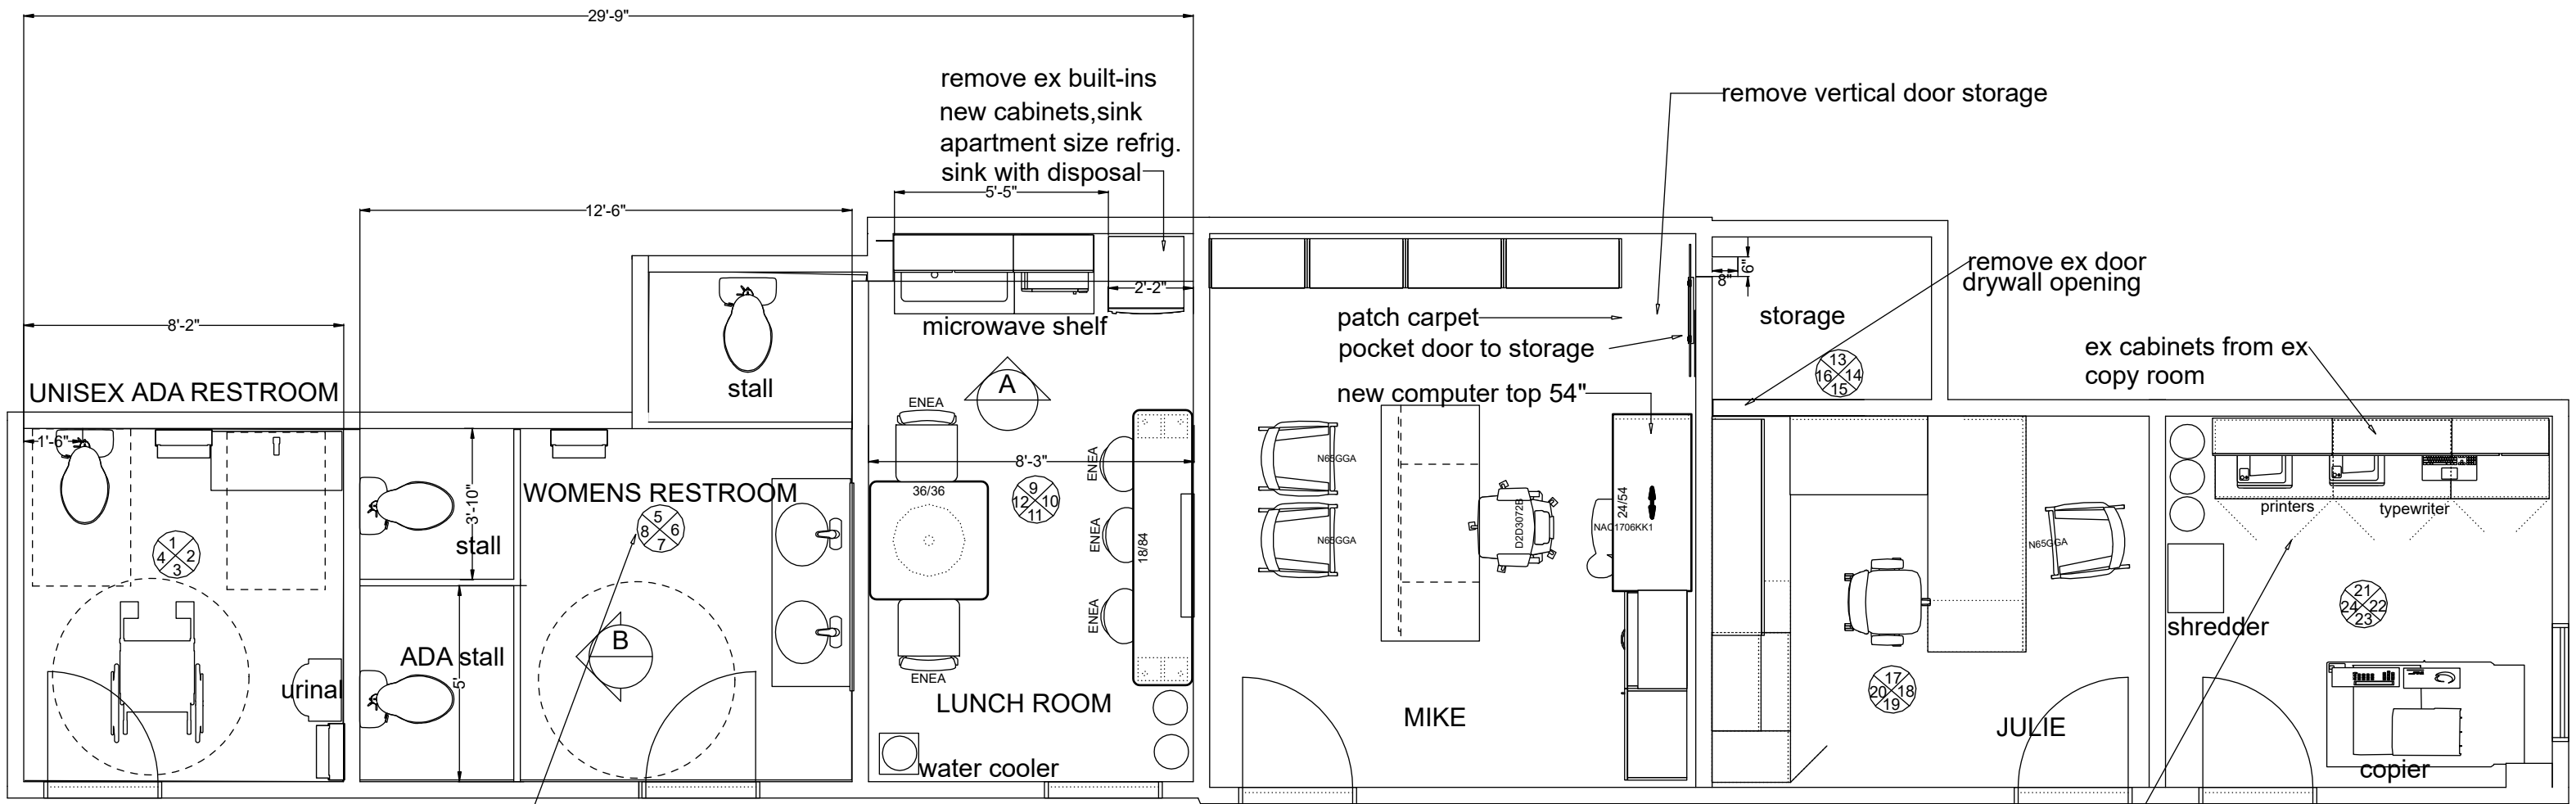

see finish legend

FINISH LEGEND

	WALL 1	WALL 2	WALL 3	WALL 4	FLOORING
Unisex ADA restroom	tile-TBD	tile-TBD	paint	paint	TILE-TBD
Womens Lounge	WALL 5 tile-TBD	WALL 6 tile-TBD	WALL 7 paint	WALL 8 tile-TBD	TILE-TBD
Break Room	WALL 9 tile-TBD backsplash	WALL 10 paint	WALL 11 paint	WALL 12 paint	LVT-TBD
Mikes restroom	WALL 13 tile-TBD	WALL 14	WALL 15	WALL 16	LVT-TBD
Julies office	WALL 17 paint	WALL 18 paint	WALL 19 paint	WALL 20 paint	CARPET-TBD
Front Mail room	WALL 21 paint	WALL 22 paint	WALL 23 paint	WALL 24 paint	CARPET-TBD

new lower metal cabinets (Steelcase) with new laminate top (Steelcase)




The Ohio Desk Company
1122 Prospect Avenue
Cleveland, Ohio 44115-1292

PROPOSED SPACE
CANTON MUNICIPAL

10/5/2021
SCALE: NTS
DRAWN BY: WAD


PROJECT #
SHEET NUMBER:
F102

NOTE: PROPOSED FURNITURE DRAWING ONLY, NOT FOR CONSTRUCTION. CUSTOMER OR HIS AGENT TO VERIFY THAT ALL FURNITURE AND MODULAR ARCHITECTURAL ELEMENTS PROPOSED IN THIS DRAWING MEET EXISTING CODES, STANDARDS, AND FEDERAL REGULATIONS. CONTRATOR SHALL ADHERE TO ALL CRITICAL DIMENSIONS NOTED IN THE THE DRAWING, AND ADVISE OHIO DESK OF ANY DISCREPENCIES. UNAUTHORIZED REPRODUCTION OF THIS DRAWING IS PROHIBITED. THE OHIO DESK COMPANY WILL NOT ASSUME ANY LIABILITY ARISING FROM THE USE OF THIS DRAWING BEYOND ITS ORIGINAL INTENT.

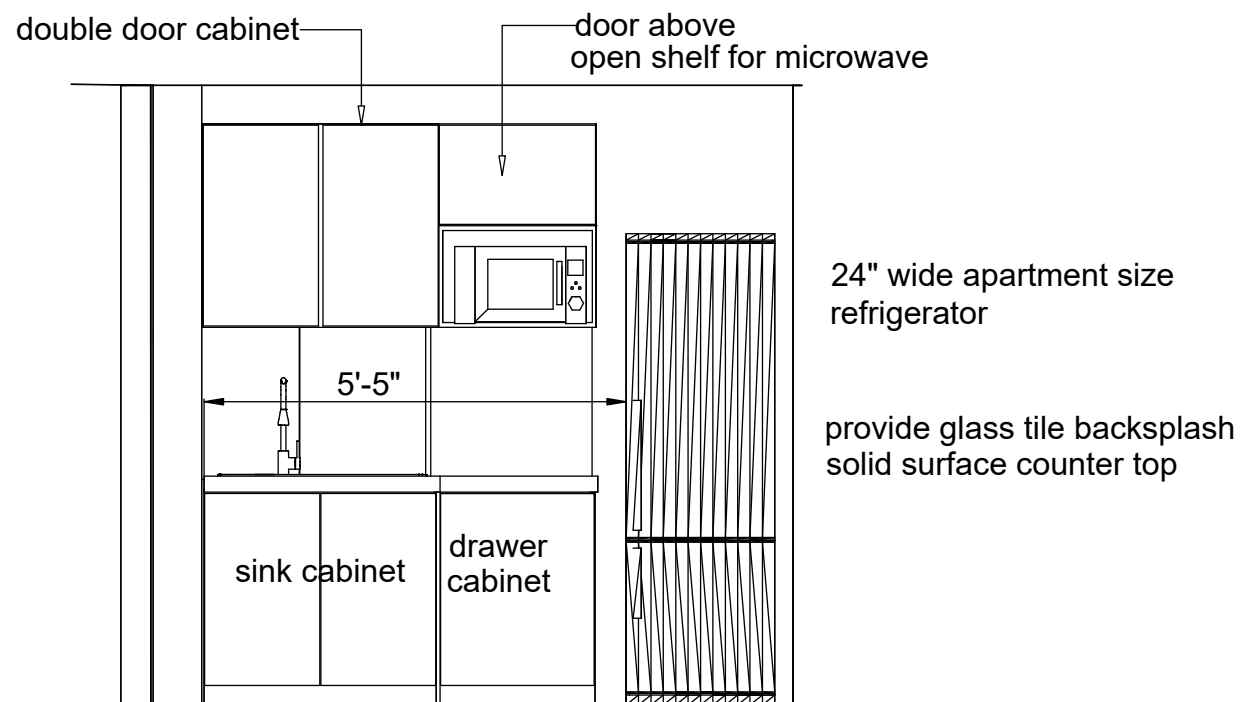

fit space with cabinetry to edge of refrigerator (aprox 5'-5"-field verify)

Elevation A

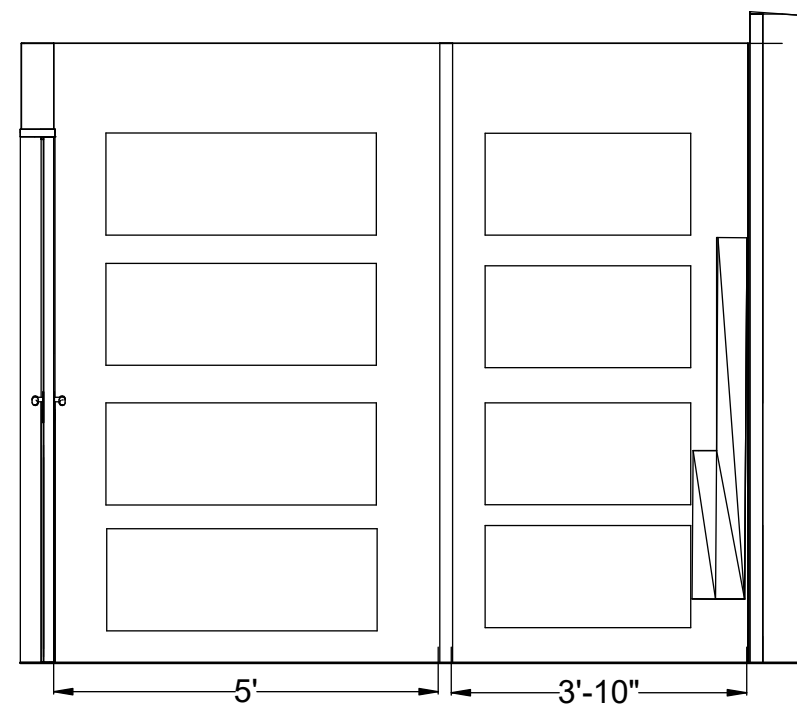

Elevation B



The Ohio Desk Company
1122 Prospect Avenue
Cleveland, Ohio 44115-1292

ELEVATIONS

CANTON MUNICIPAL

10/5/2021

SCALE: NTS

DRAWN BY: WAD

PROJECT #

SHEET NUMBER:

F103

GENDER NEUTRAL RESTROOM



WOMENS RESTROOM



The Ohio Desk Company
 1122 Prospect Avenue
 Cleveland, Ohio 44115-1292

PROPOSED JUDGE CORRIDOR

CANTON MUNICIPAL

10/5/2021

SCALE: NTS

DRAWN BY: WAD

PROJECT #

SHEET NUMBER:

F104

NOTE: PROPOSED FURNITURE DRAWING ONLY, NOT FOR CONSTRUCTION. CUSTOMER OR HIS AGENT TO VERIFY THAT ALL FURNITURE AND MODULAR ARCHITECTURAL ELEMENTS PROPOSED IN THIS DRAWING MEET EXISTING CODES, STANDARDS, AND FEDERAL REGULATIONS. CONTRATOR SHALL ADHERE TO ALL CRITICAL DIMENSIONS NOTED IN THE THE DRAWING, AND ADVISE OHIO DESK OF ANY DISCREPENCIES. UNAUTHORIZED REPRODUCTION OF THIS DRAWING IS PROHIBITED. THE OHIO DESK COMPANY WILL NOT ASSUME ANY LIABILITY ARISING FROM THE USE OF THIS DRAWING BEYOND ITS ORIGINAL INTENT.



Full height restroom doors and partitions between stalls
touchless flush in all toilets
include grab bars and toilet paper holders

Bobrick® ClassicSeries™ Recessed Folded Paper Towel Dispenser/Receptacle

Item #: T9FB489408
Not Yet Rated
Ships same day.

Enter [zip code](#) for delivery date estimate



Toilet Seat Cover Dispenser - Smoke



- Dispenses covers one at a time.
- Includes tape for mounting.
 - Use with [Toilet Seat Covers](#), sold separately.



ADA 2 sink vanity
touchless faucet and soap dispenser
Mirror with frame



The Ohio Desk Company
1122 Prospect Avenue
Cleveland, Ohio 44115-1292

PROPOSED SPACE

CANTON MUNICIPAL

10/5/2021

SCALE: NTS

DRAWN BY: WAD

PROJECT #

SHEET NUMBER:
F105



FRONT COPY ROOM



LUNCH ROOM



The Ohio Desk Company
 1122 Prospect Avenue
 Cleveland, Ohio 44115-1292

PROPOSED JUDGE CORRIDOR

CANTON MUNICIPAL

10/5/2021

SCALE: NTS

DRAWN BY: WAD


PROJECT #

SHEET NUMBER:

F106

NOTE: PROPOSED FURNITURE DRAWING ONLY, NOT FOR CONSTRUCTION. CUSTOMER OR HIS AGENT TO VERIFY THAT ALL FURNITURE AND MODULAR ARCHITECTURAL ELEMENTS PROPOSED IN THIS DRAWING MEET EXISTING CODES, STANDARDS, AND FEDERAL REGULATIONS. CONTRATOR SHALL ADHERE TO ALL CRITICAL DIMENSIONS NOTED IN THE THE DRAWING, AND ADVISE OHIO DESK OF ANY DISCREPENCIES. UNAUTHORIZED REPRODUCTION OF THIS DRAWING IS PROHIBITED. THE OHIO DESK COMPANY WILL NOT ASSUME ANY LIABILITY ARISING FROM THE USE OF THIS DRAWING BEYOND ITS ORIGINAL INTENT.

pocket door-not sliding as shown

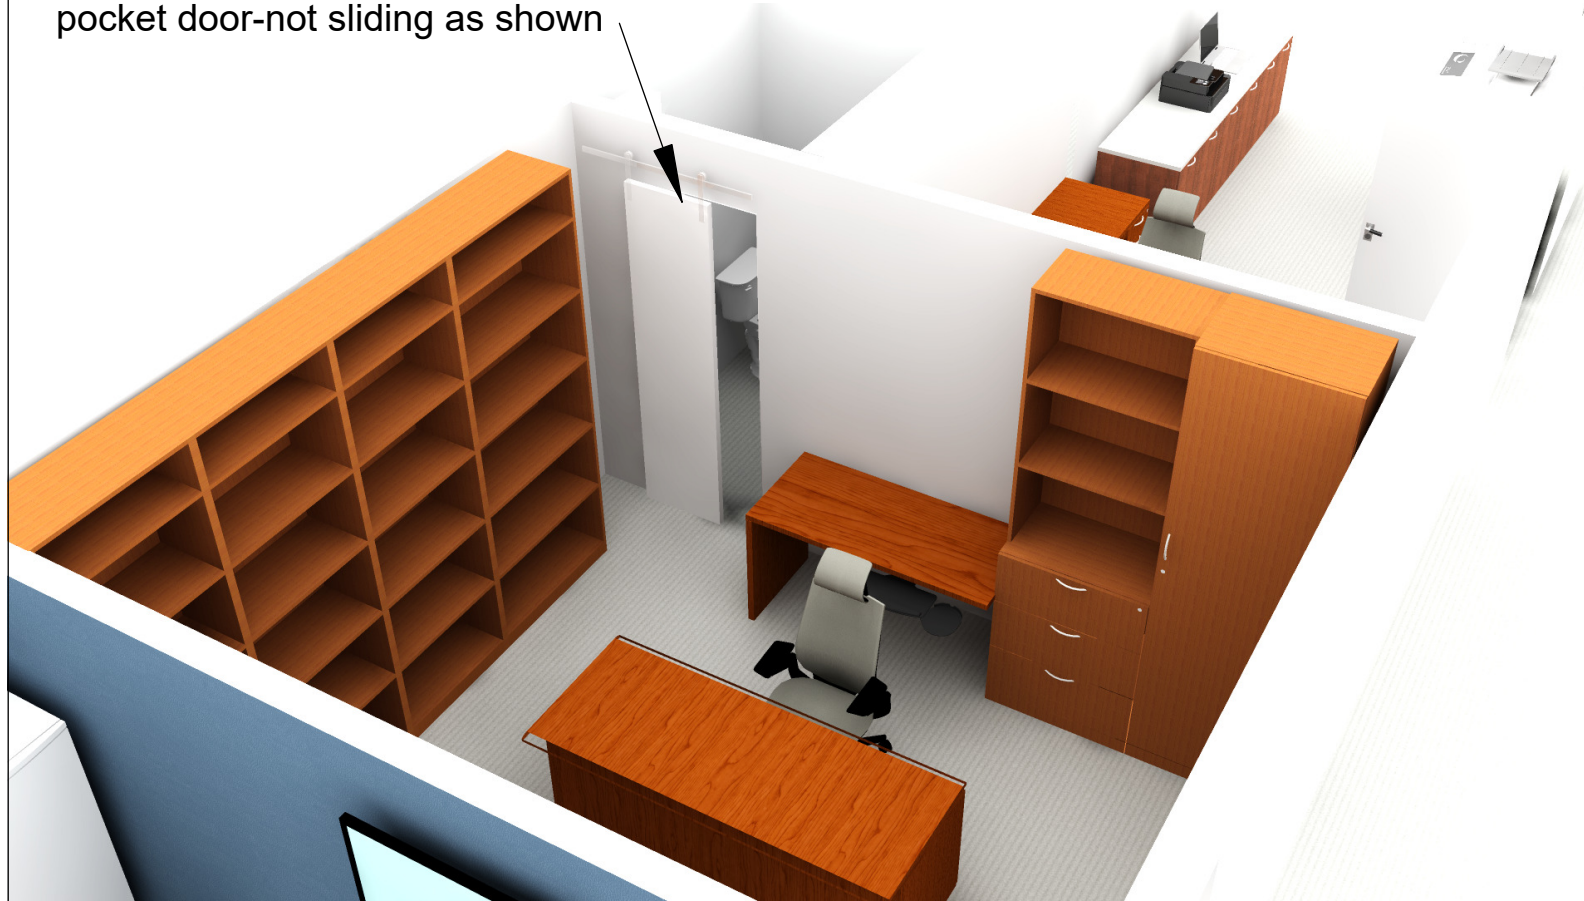

MIKE

JULIE



The Ohio Desk Company
1122 Prospect Avenue
Cleveland, Ohio 44115-1292

PROPOSED JUDGE CORRIDOR

CANTON MUNICIPAL

10/5/2021

SCALE: NTS

DRAWN BY: WAD

PROJECT #

SHEET NUMBER:

F107

NOTE: PROPOSED FURNITURE DRAWING ONLY, NOT FOR CONSTRUCTION. CUSTOMER OR HIS AGENT TO VERIFY THAT ALL FURNITURE AND MODULAR ARCHITECTURAL ELEMENTS PROPOSED IN THIS DRAWING MEET EXISTING CODES, STANDARDS, AND FEDERAL REGULATIONS. CONTRATOR SHALL ADHERE TO ALL CRITICAL DIMENSIONS NOTED IN THE THE DRAWING, AND ADVISE OHIO DESK OF ANY DISCREPENCIES. UNAUTHORIZED REPRODUCTION OF THIS DRAWING IS PROHIBITED. THE OHIO DESK COMPANY WILL NOT ASSUME ANY LIABILITY ARISING FROM THE USE OF THIS DRAWING BEYOND ITS ORIGINAL INTENT.