

REVISIONS		DESCRIPTION		INDIAN RIVER COUNTY		FINANCIAL PROJECT ID		SHEET NO.
DATE	DESCRIPTION	DATE	DESCRIPTION	ROAD NO.	COUNTY	FINANCIAL PROJECT ID	NO.	
				CR-613	INDIAN RIVER	IRC: 1325	45	
				58th AVE		FD01:436416-1-54-01		

FOR BIDDING PURPOSES ONLY



PLAN & PROFILE - 58TH AVE

**NOT IN CONTRACT  
STA 408+00 THRU  
STA 418+76.47**

REMOVE AND REPLACE  
EXISTING CONCRETE  
DRIVEWAY L=8

END MILLING AND RESURFACING  
BEGIN FULL DEPTH RECLAMATION  
STA: 418+86.47

BEGIN CONSTRUCTION BEGIN MILLING AND  
RESURFACING TYPE 1 CONFORM  
STA: 418+66.47

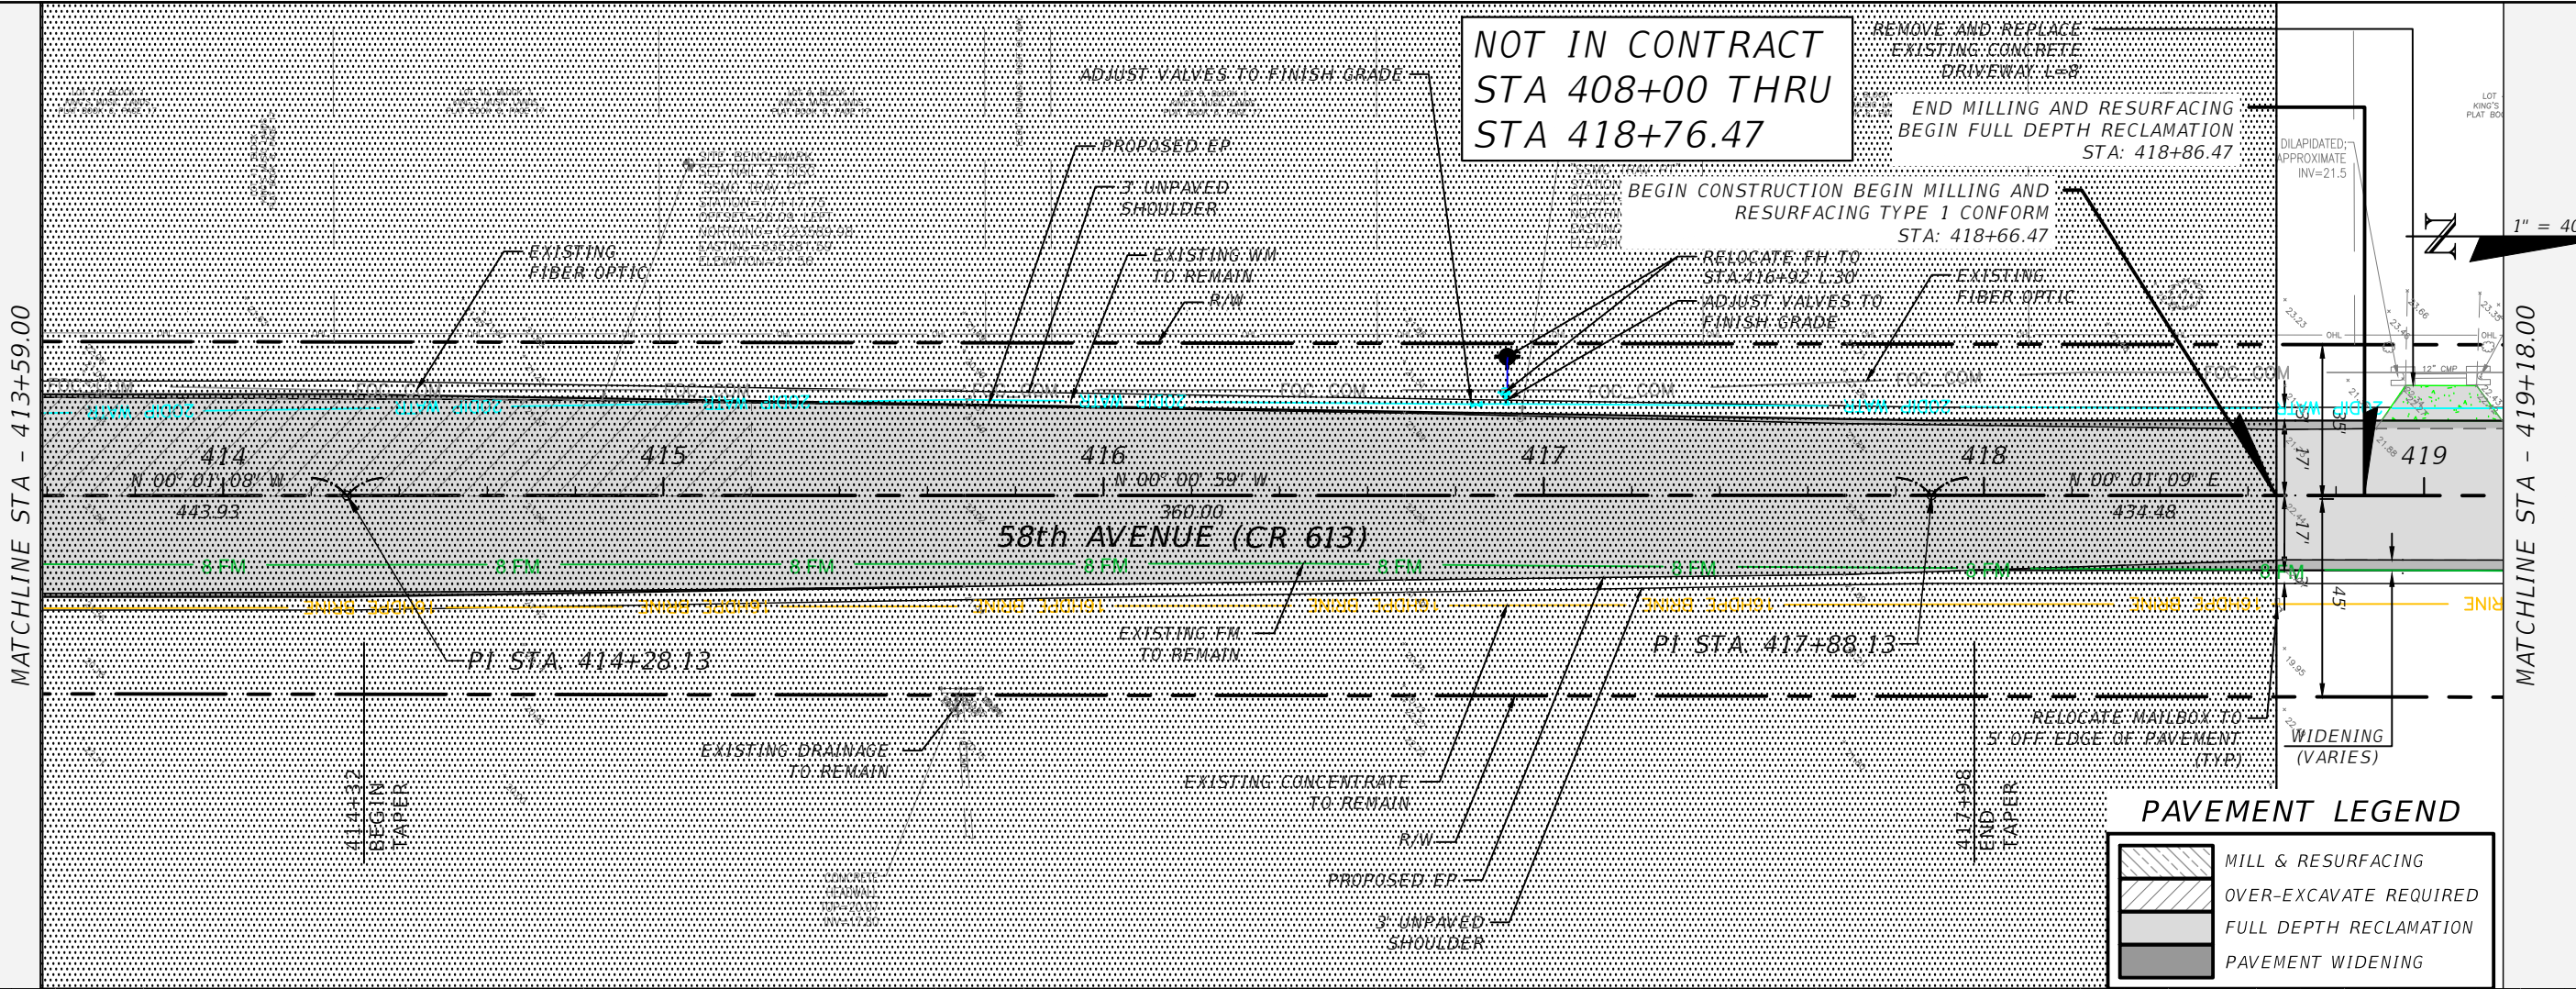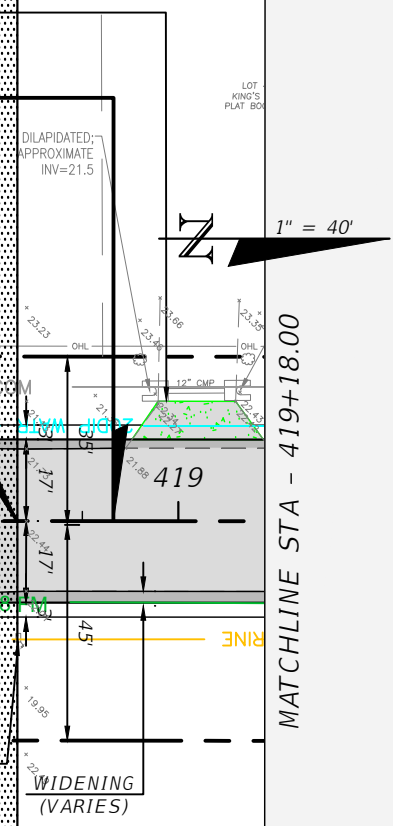

**PAVEMENT LEGEND**

	MILL & RESURFACING
	OVER-EXCAVATE REQUIRED
	FULL DEPTH RECLAMATION
	PAVEMENT WIDENING






REVISIONS		DESCRIPTION	
DATE	DESCRIPTION	DATE	DESCRIPTION

ERIC L. FLAVELL, P.E. P.E. LICENSE NUMBER 76826 BOWMAN CONSULTING GROUP 4450 W. EAU GALLIE BLVD. MELBOURNE, FL 32934 CERTIFICATE OF AUTHORIZATION 30462		INDIAN RIVER COUNTY DEPARTMENT OF PUBLIC WORKS/ENGINEERING DIVISION ROAD NO. COUNTY FINANCIAL PROJECT ID CR-613 INDIAN RIVER IRC: 1325 58th AVE FD01:436416-1-54-01		SHEET NO. 46	
--	--	---	--	-----------------	--

**FOR BIDDING PURPOSES ONLY**

**PLAN & PROFILE - 58TH AVE**

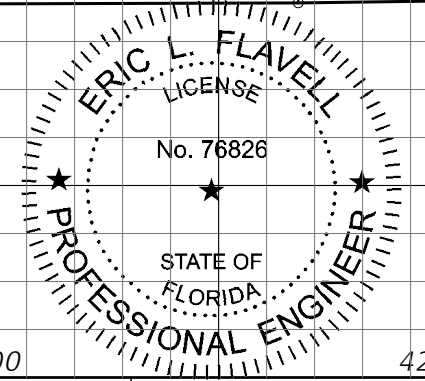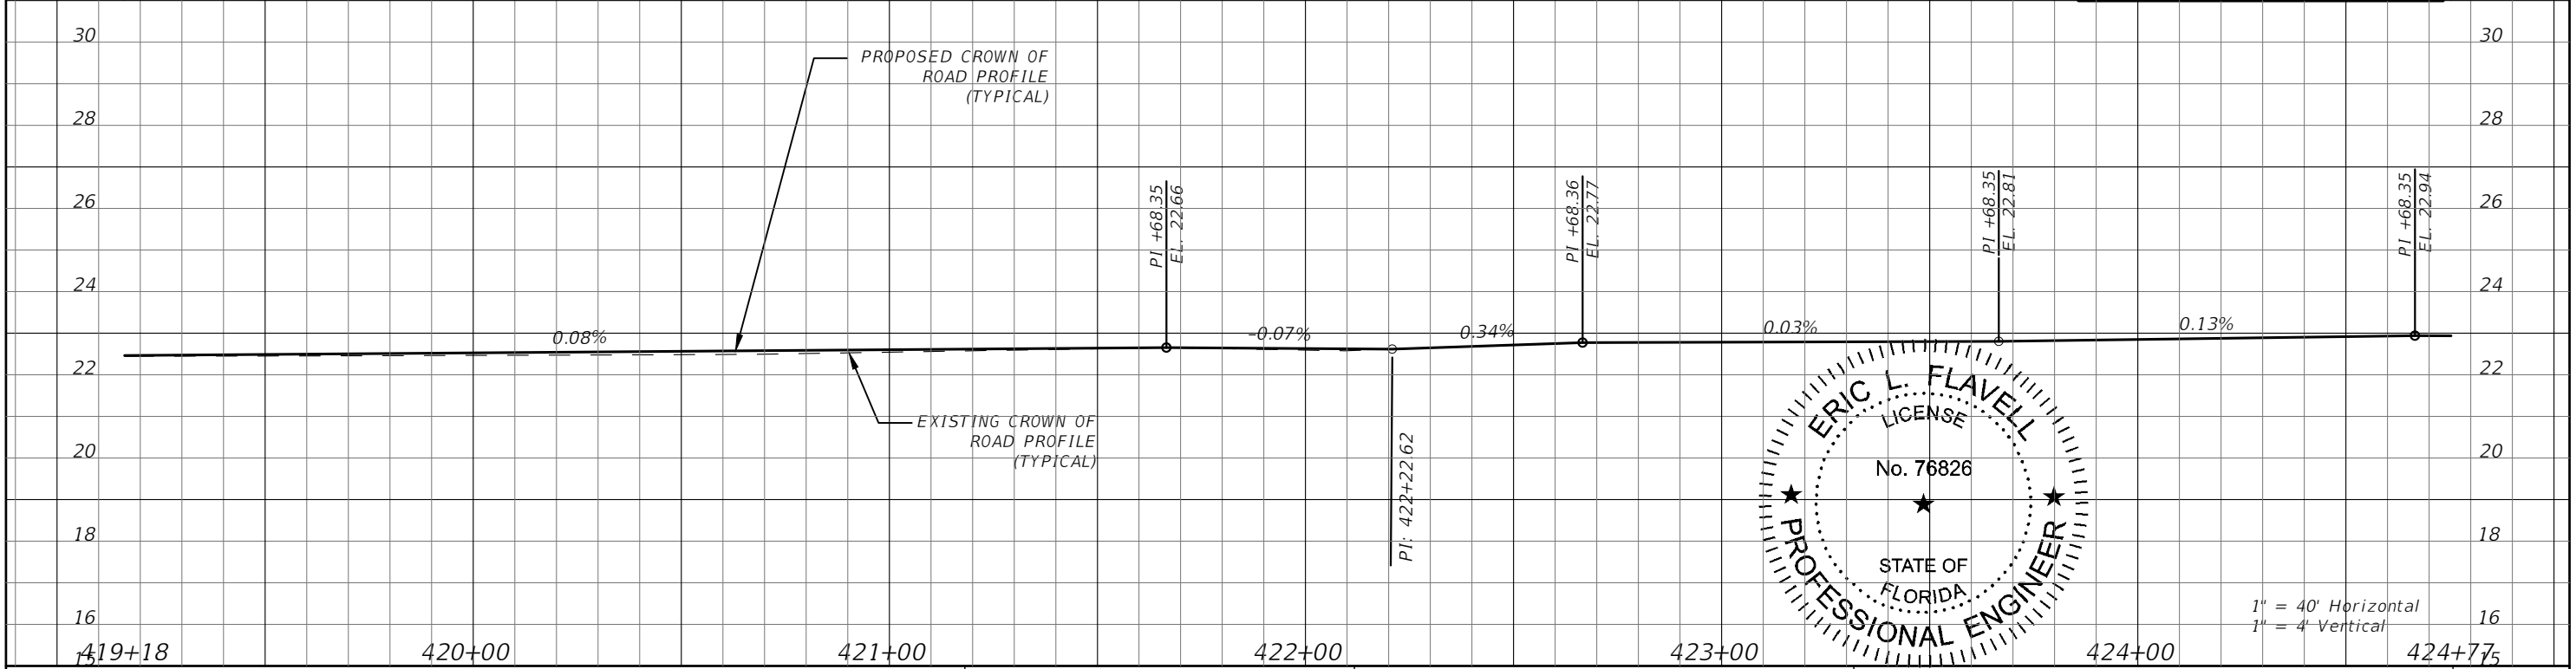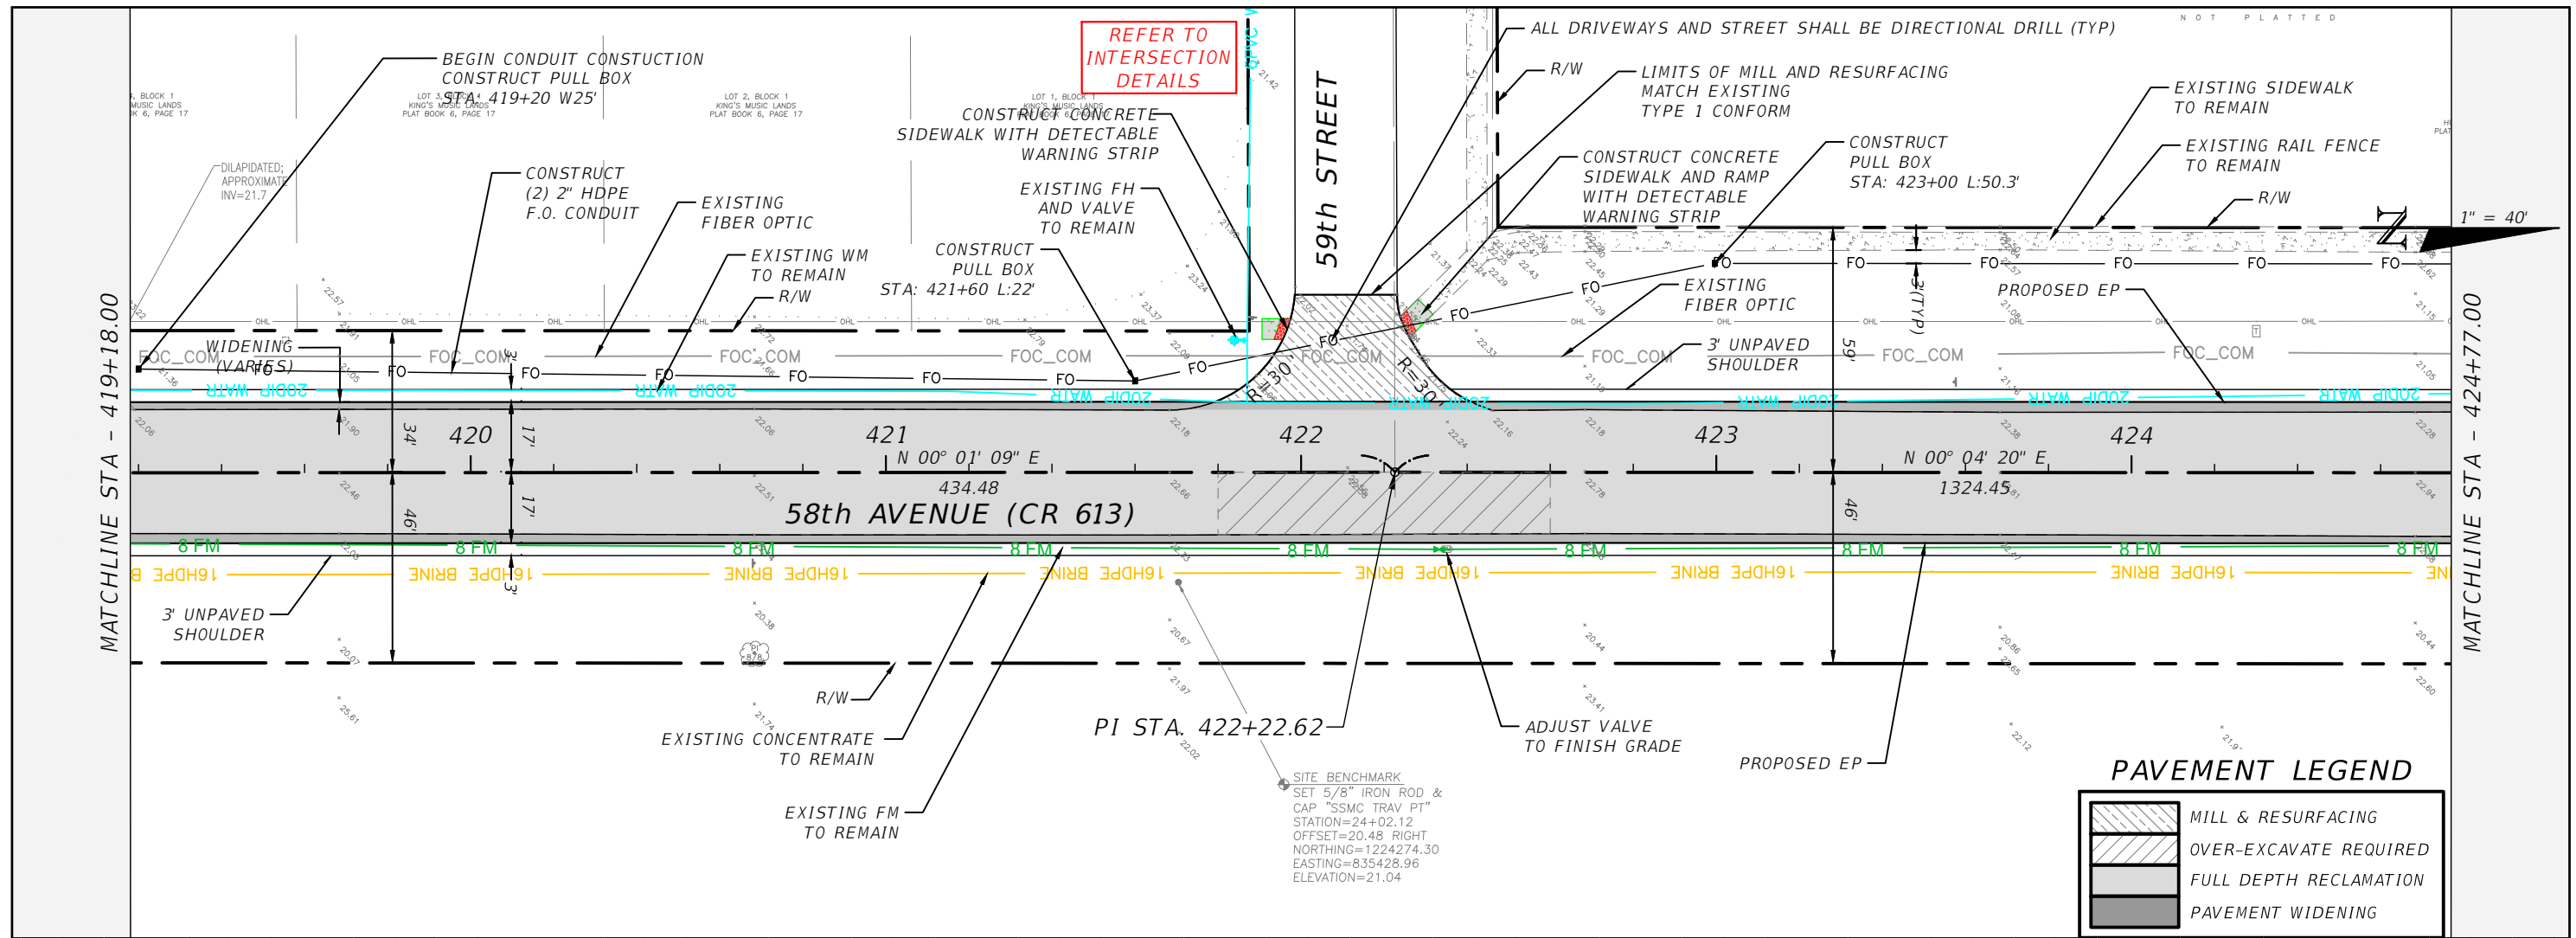


REVISIONS		DESCRIPTION		DATE	DATE	DESCRIPTION	SHEET NO.
DATE	DESCRIPTION	DATE	DESCRIPTION				
							47

**FOR BIDDING PURPOSES ONLY**

ERIC L. FLAVELL, P.E.  
P.E. LICENSE NUMBER 76826  
BOWMAN CONSULTING GROUP  
4450 W. EAU GALLIE BLVD.  
MELBOURNE, FL 32934  
CERTIFICATE OF AUTHORIZATION 30462



INDIAN RIVER COUNTY  
DEPARTMENT OF PUBLIC WORKS/ENGINEERING DIVISION  
ROAD NO. COUNTY FINANCIAL PROJECT ID  
CR-613 INDIAN RIVER IRC: 1325  
58th AVE FD01:436416-1-54-01

PLAN & PROFILE - 58TH AVE

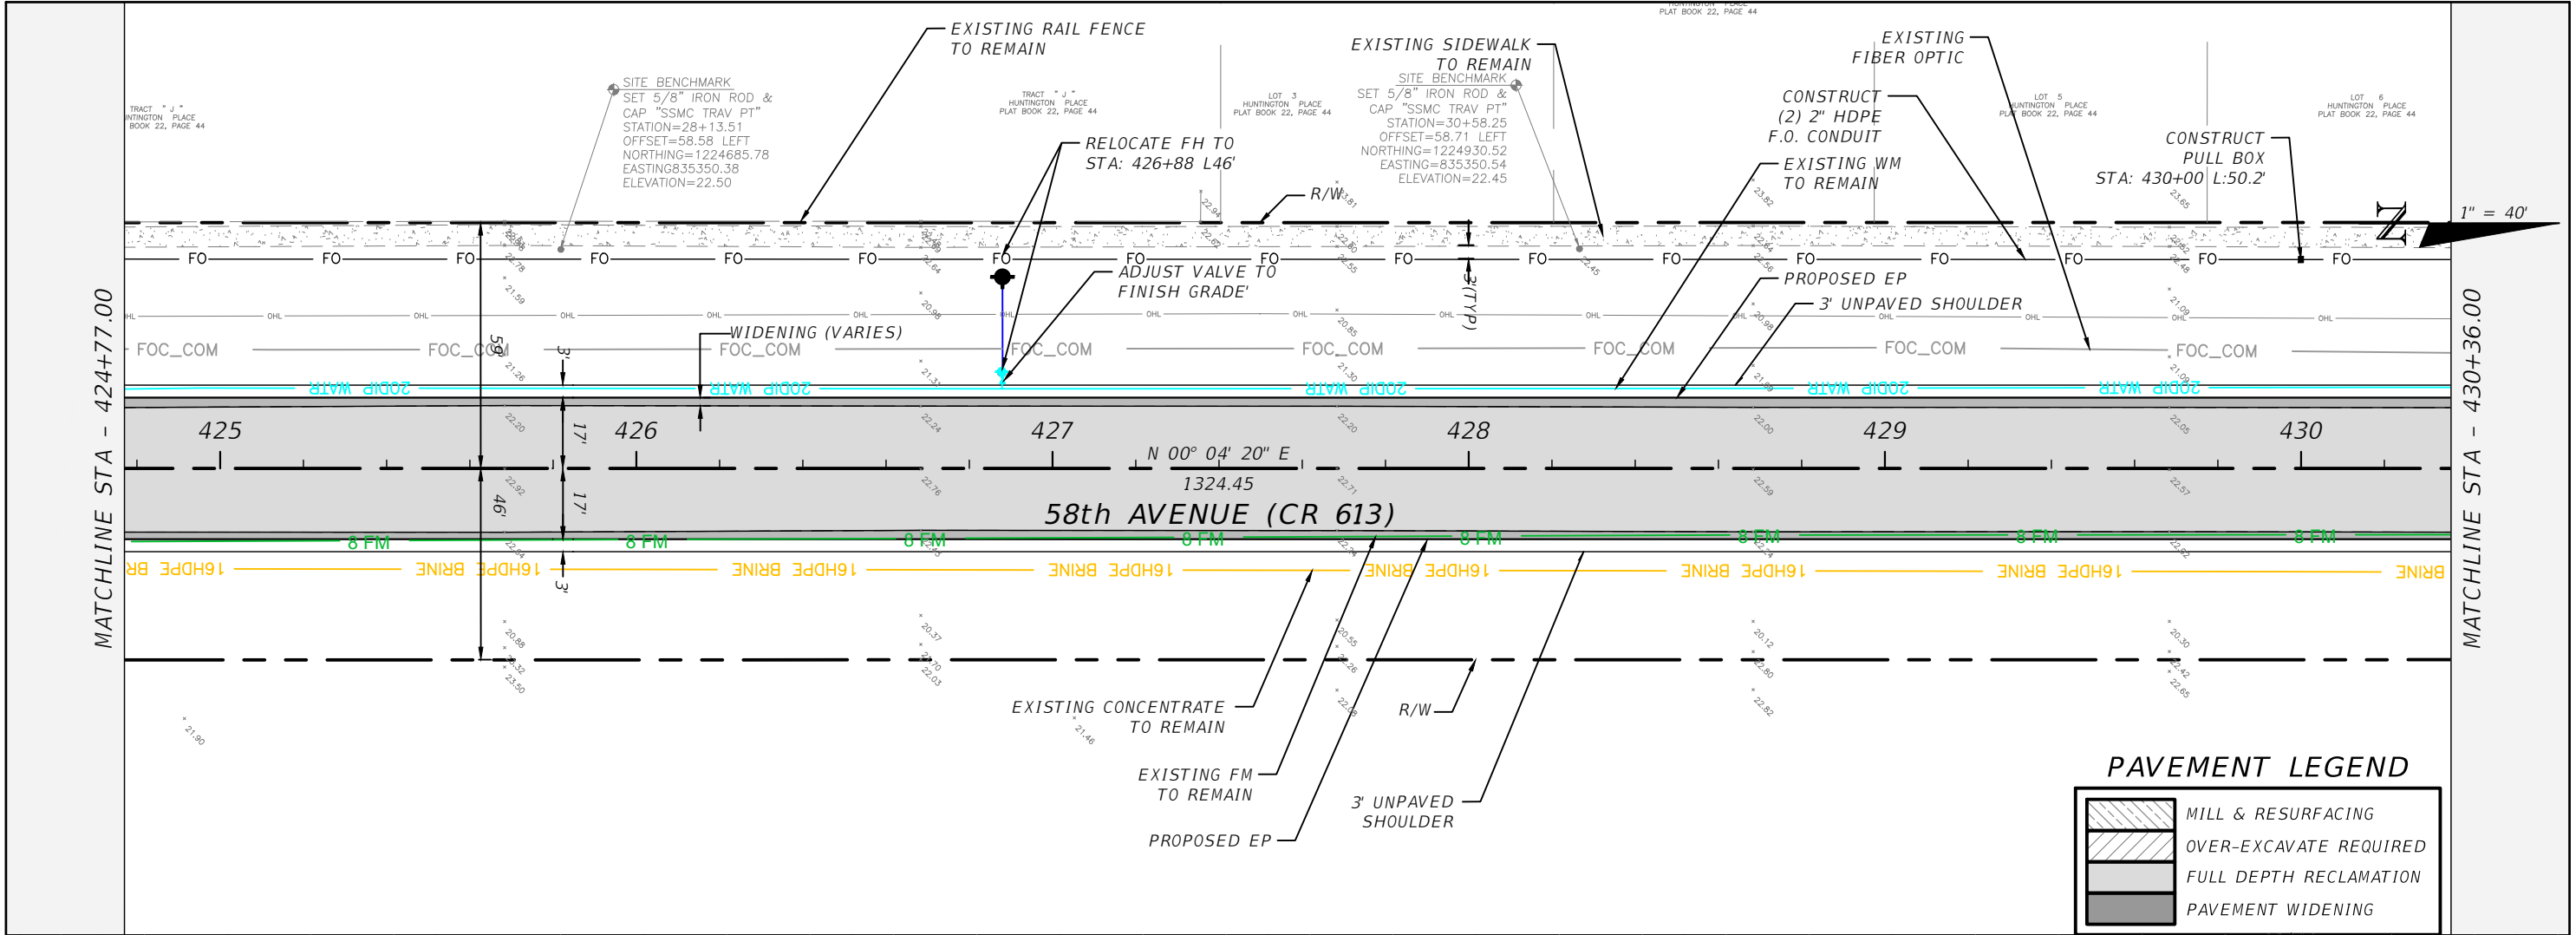

**PAVEMENT LEGEND**




	MILL & RESURFACING
	OVER-EXCAVATE REQUIRED
	FULL DEPTH RECLAMATION
	PAVEMENT WIDENING

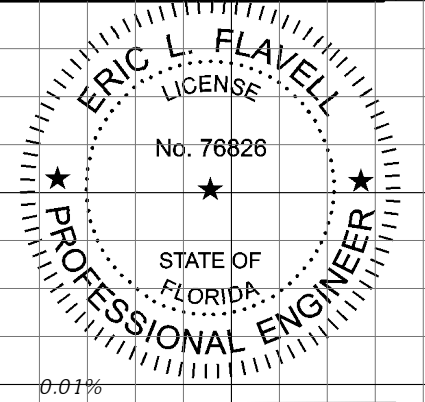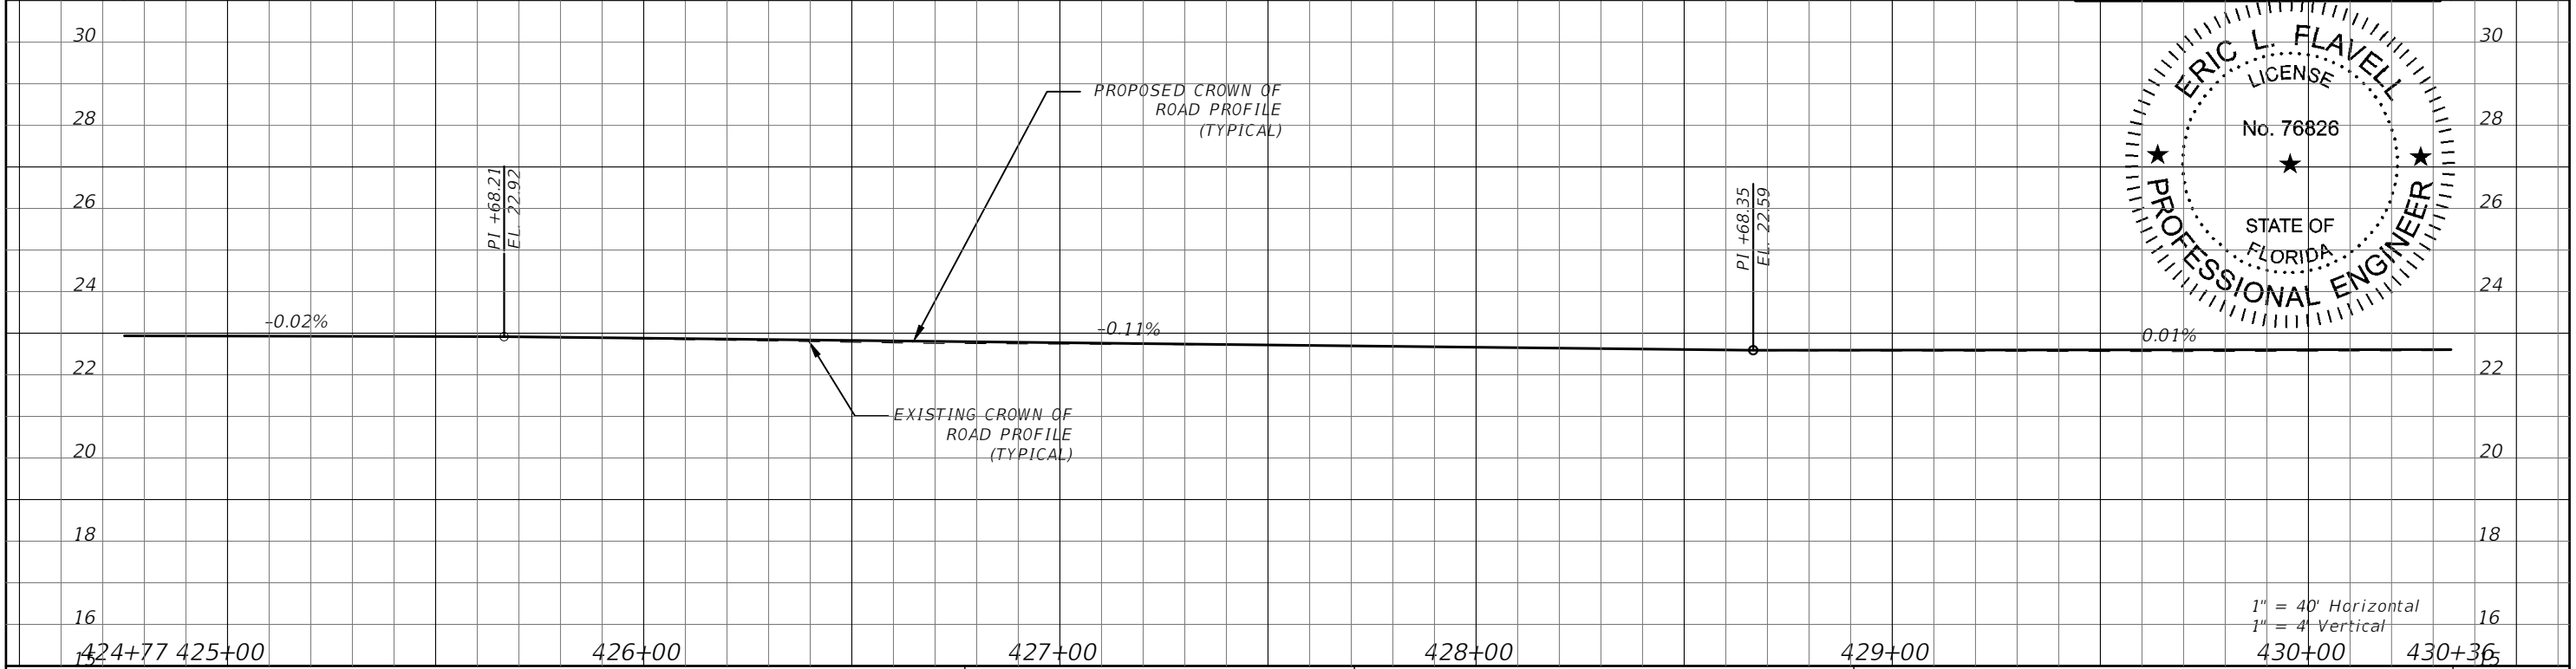

REVISIONS		DESCRIPTION		INDIAN RIVER COUNTY		SHEET NO.
DATE	DESCRIPTION	DATE	DESCRIPTION	ROAD NO.	COUNTY	
				CR-613	INDIAN RIVER	48
				58th AVE		

**FOR BIDDING PURPOSES ONLY**

**PLAN & PROFILE - 58TH AVE**

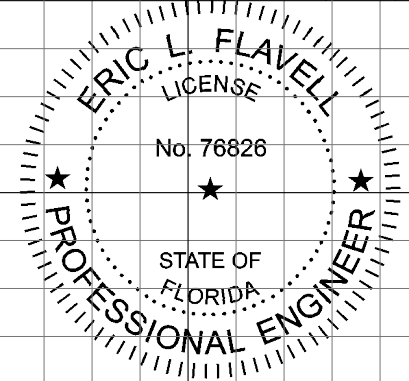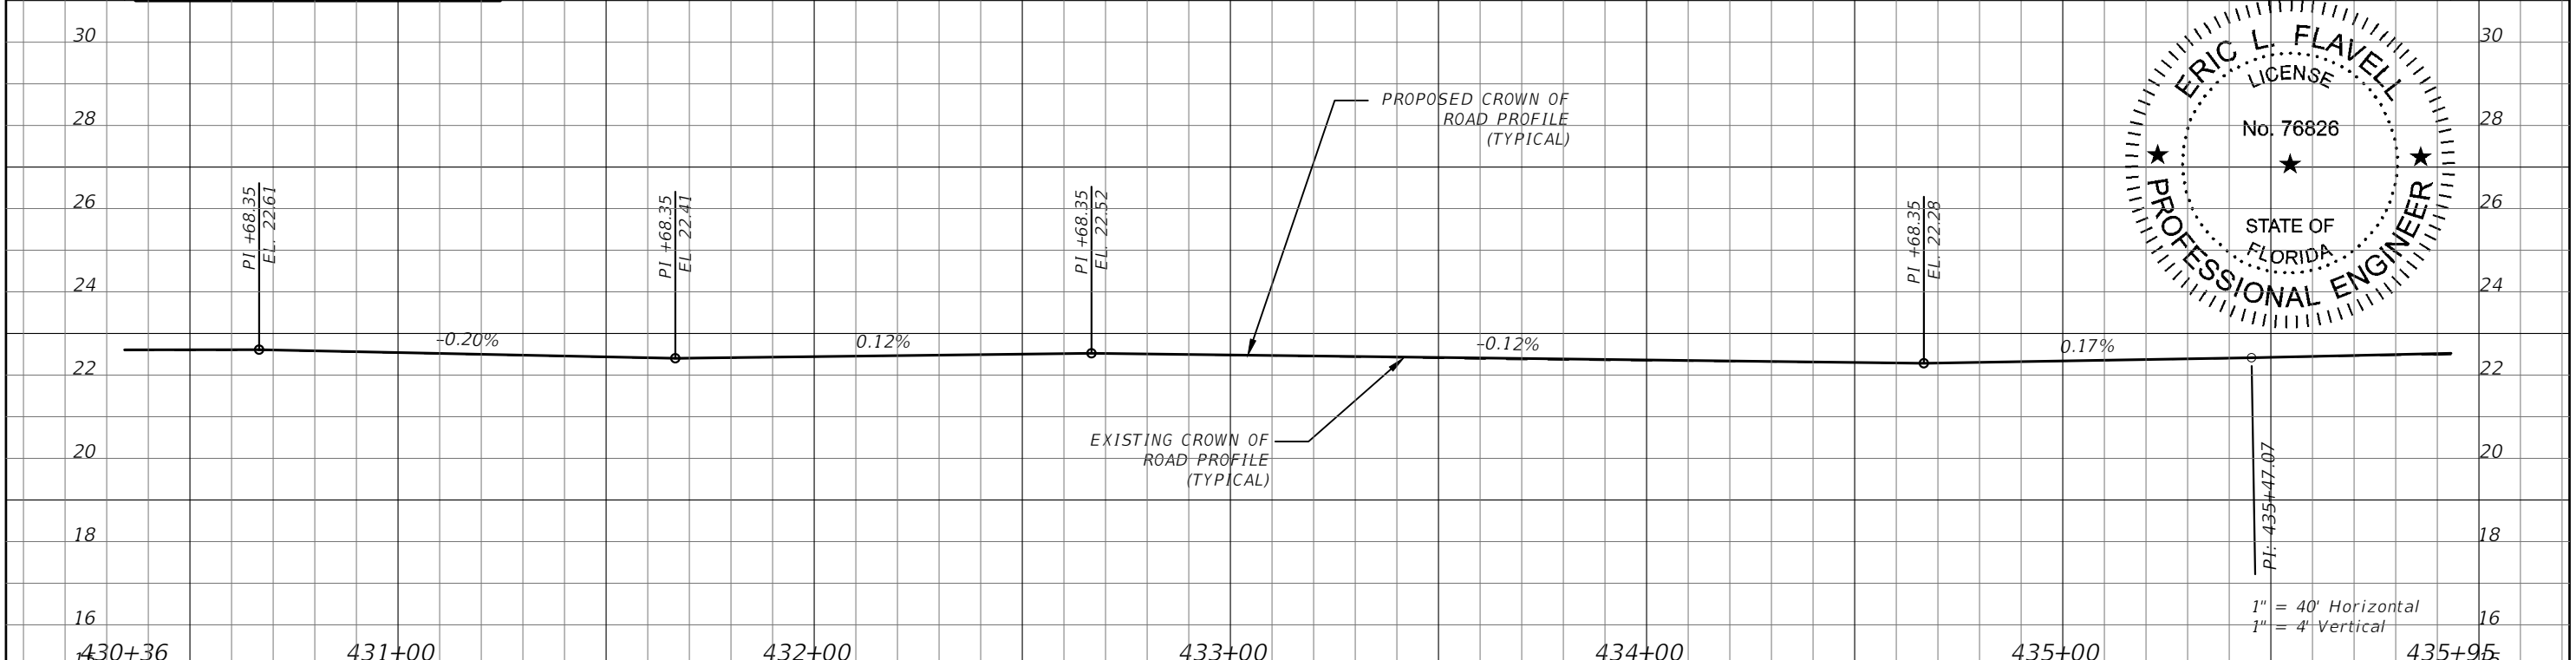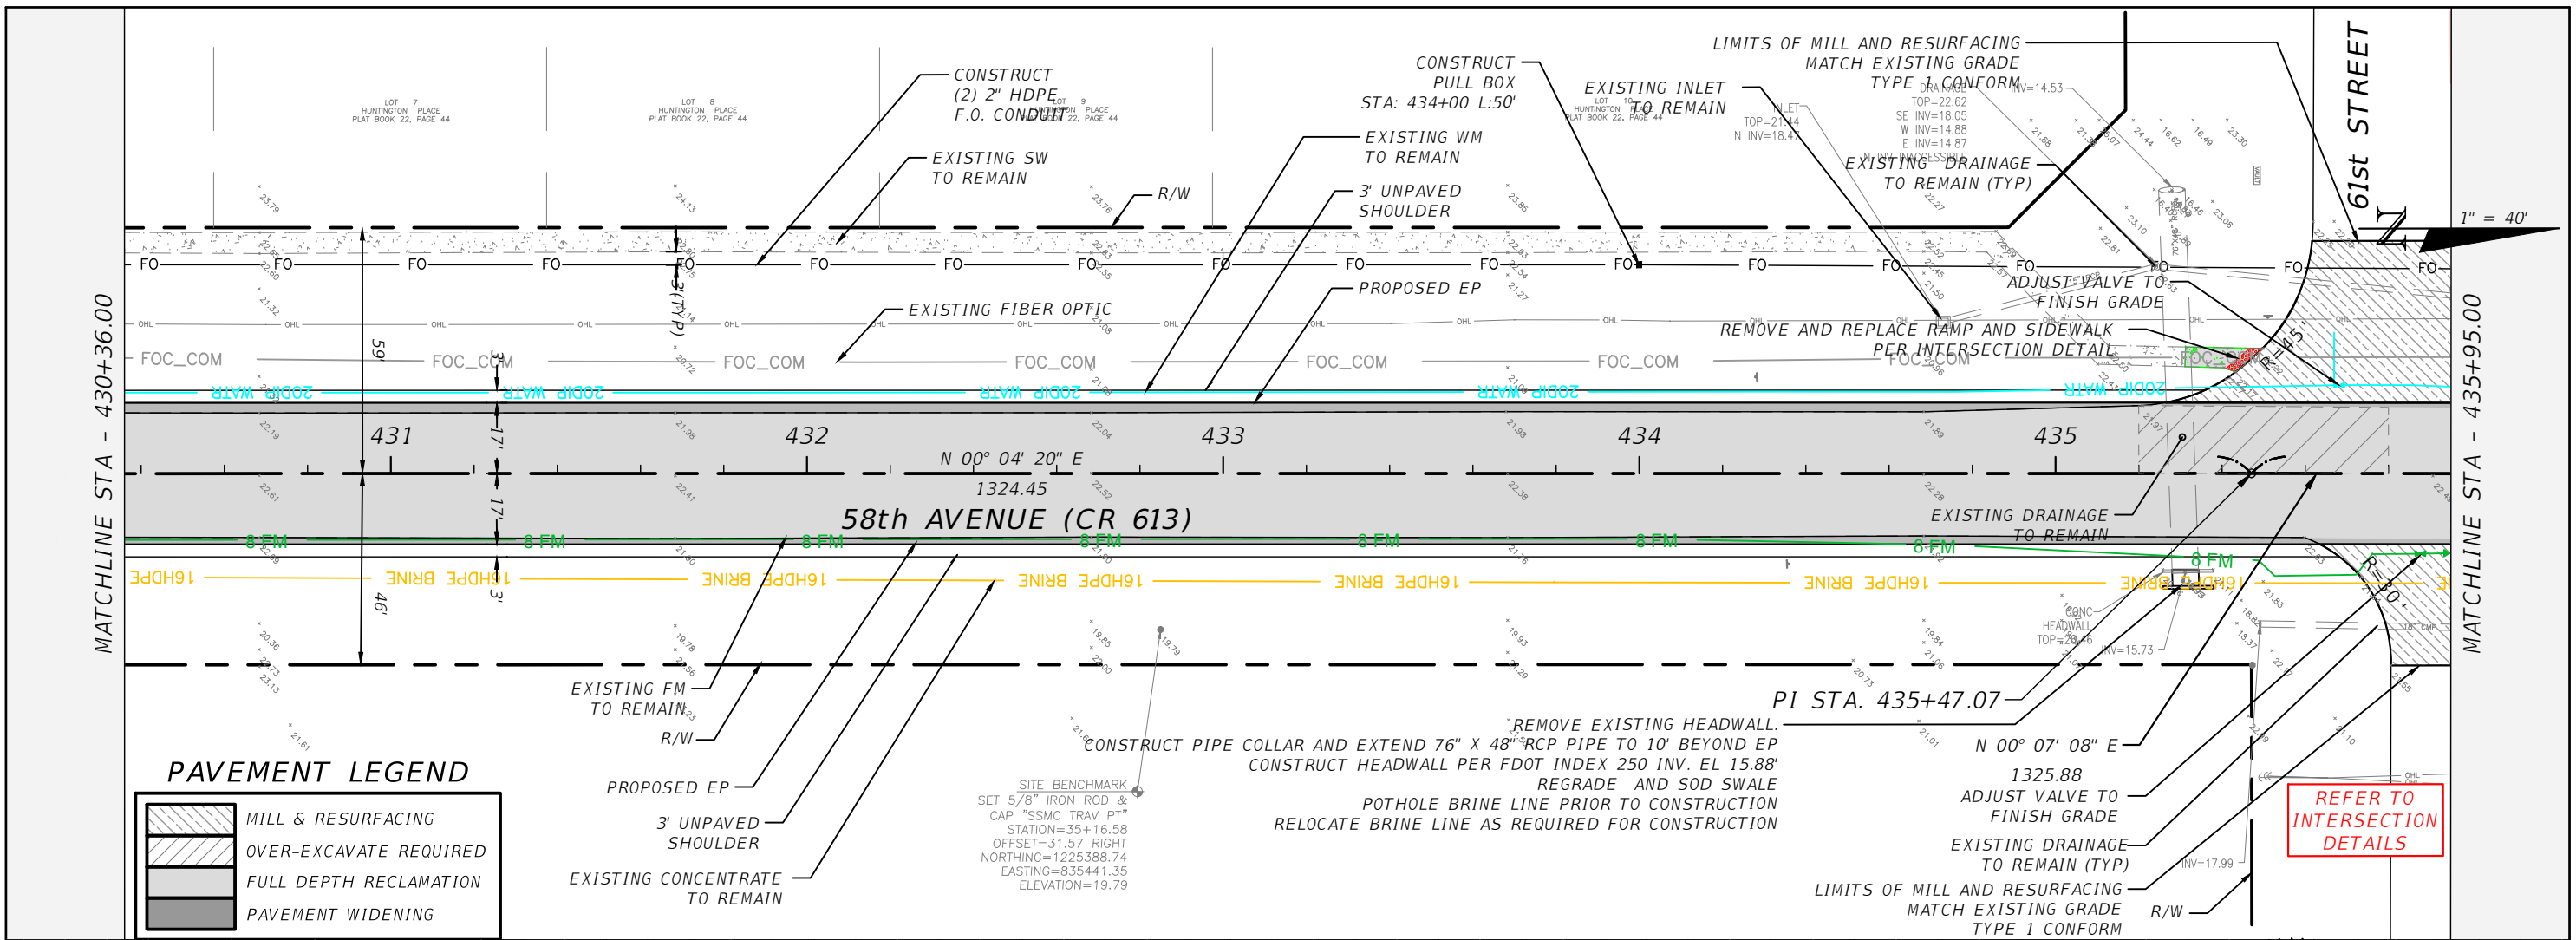

REVISIONS		DESCRIPTION		DATE	DATE	DESCRIPTION	SHEET NO.
DATE	DESCRIPTION	DATE	DESCRIPTION				
---	---	---	---	---	---	---	49

**FOR BIDDING PURPOSES ONLY**


ERIC L. FLAVELL, P.E.  
 P.E. LICENSE NUMBER 76826  
 BOWMAN CONSULTING GROUP  
 4450 W. EAU GALLIE BLVD.  
 MELBOURNE, FL 32934  
 CERTIFICATE OF AUTHORIZATION 30462

**INDIAN RIVER COUNTY**  
 DEPARTMENT OF PUBLIC WORKS/ENGINEERING DIVISION

ROAD NO.	COUNTY	FINANCIAL PROJECT ID
CR-613	INDIAN RIVER	IRC: 1325
58th AVE		FD01:436416-1-54-01

**PLAN & PROFILE - 58TH AVE**



REFER TO INTERSECTION DETAILS

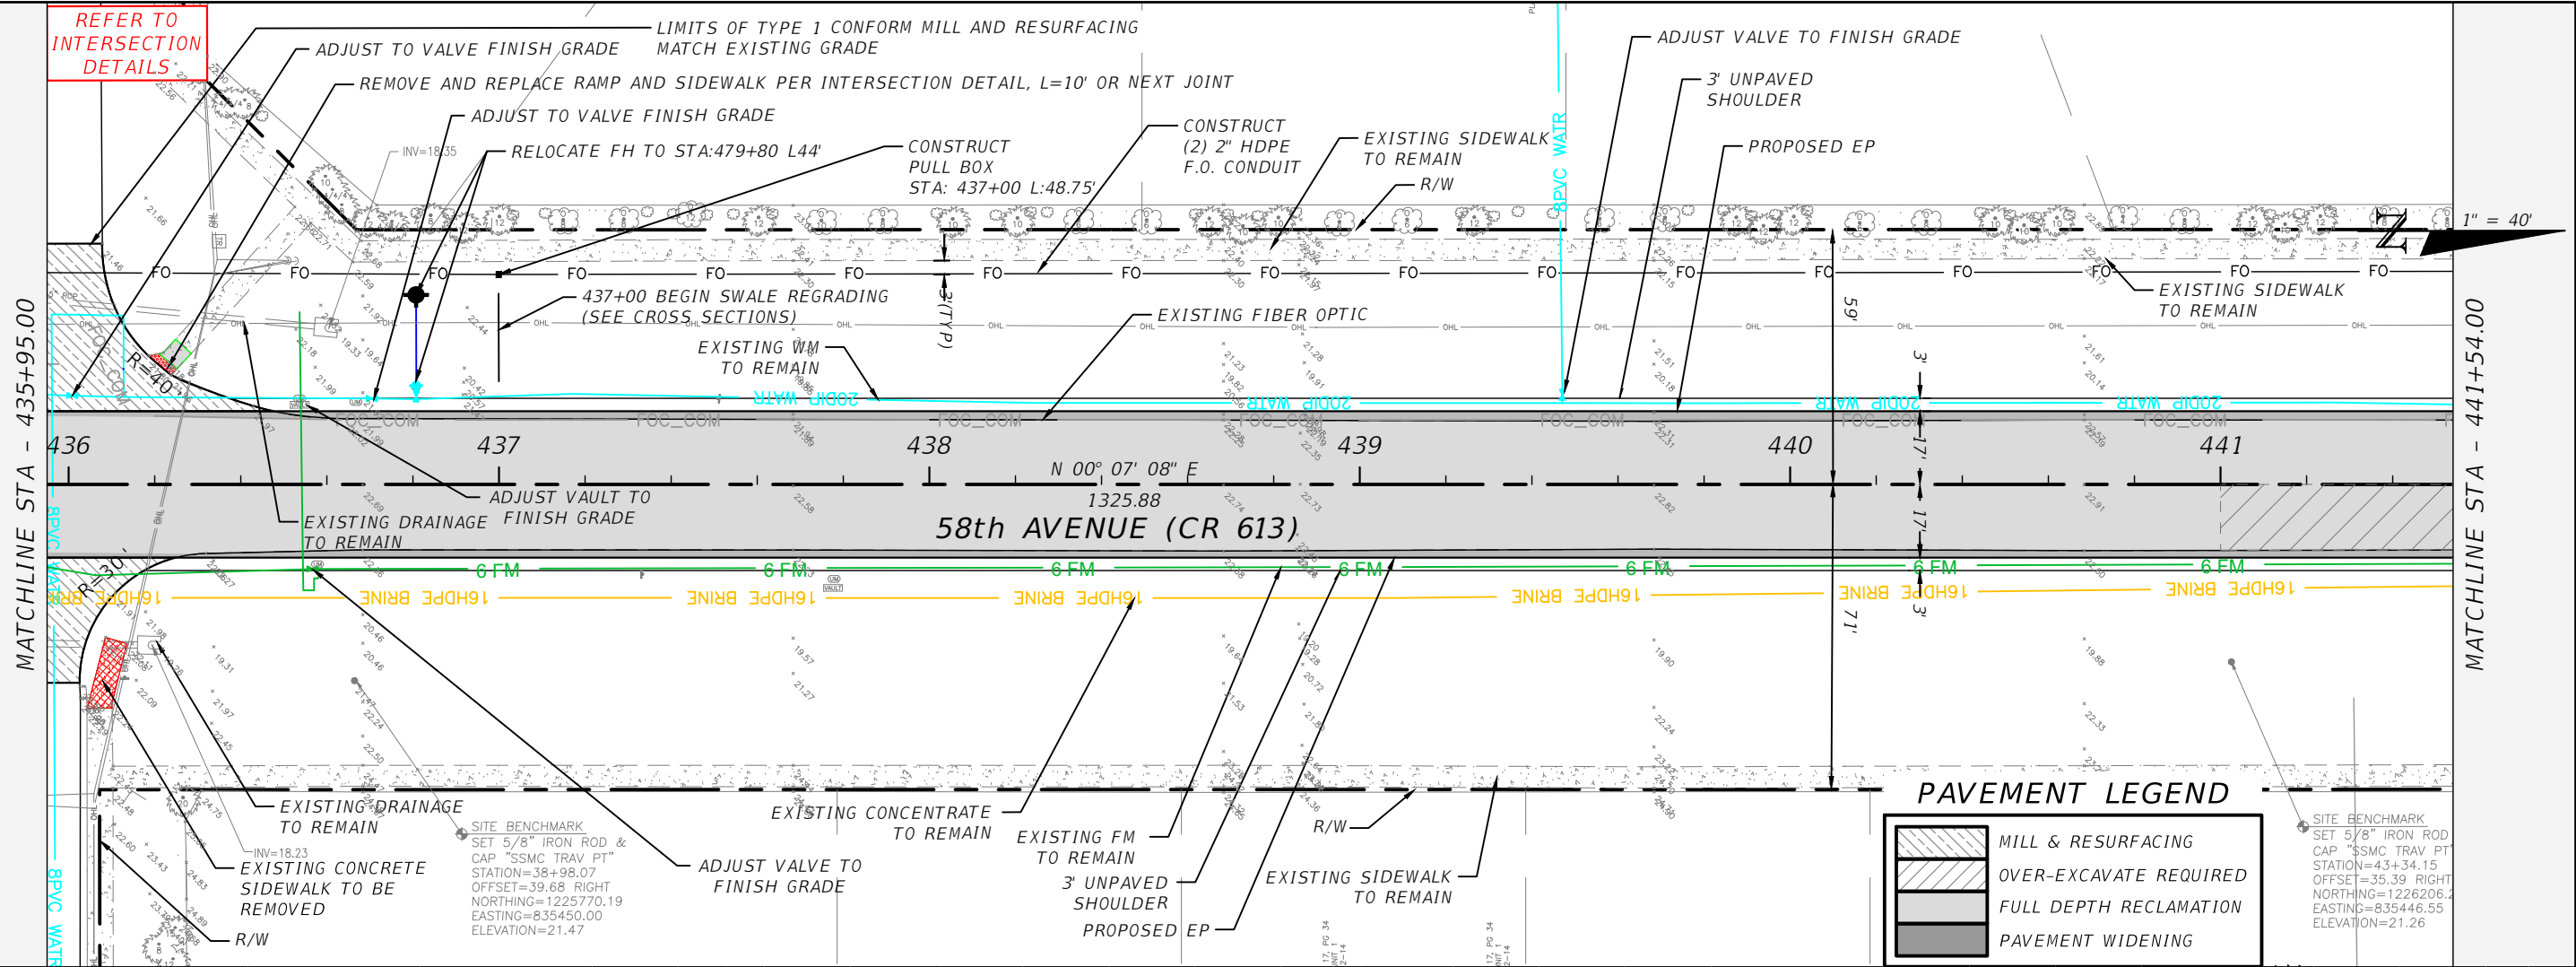


**PAVEMENT LEGEND**

	MILL & RESURFACING
	OVER-EXCAVATE REQUIRED
	FULL DEPTH RECLAMATION
	PAVEMENT WIDENING

SITE BENCHMARK  
SET 5/8" IRON ROD & CAP "SSMC TRAV PT"  
STATION=43+34.15  
OFFSET=35.39 RIGHT  
NORTHING=1226206.2  
EASTING=835446.55  
ELEVATION=21.26

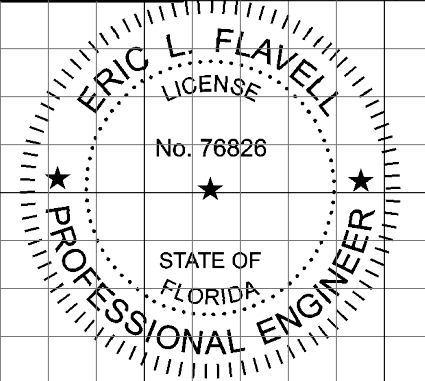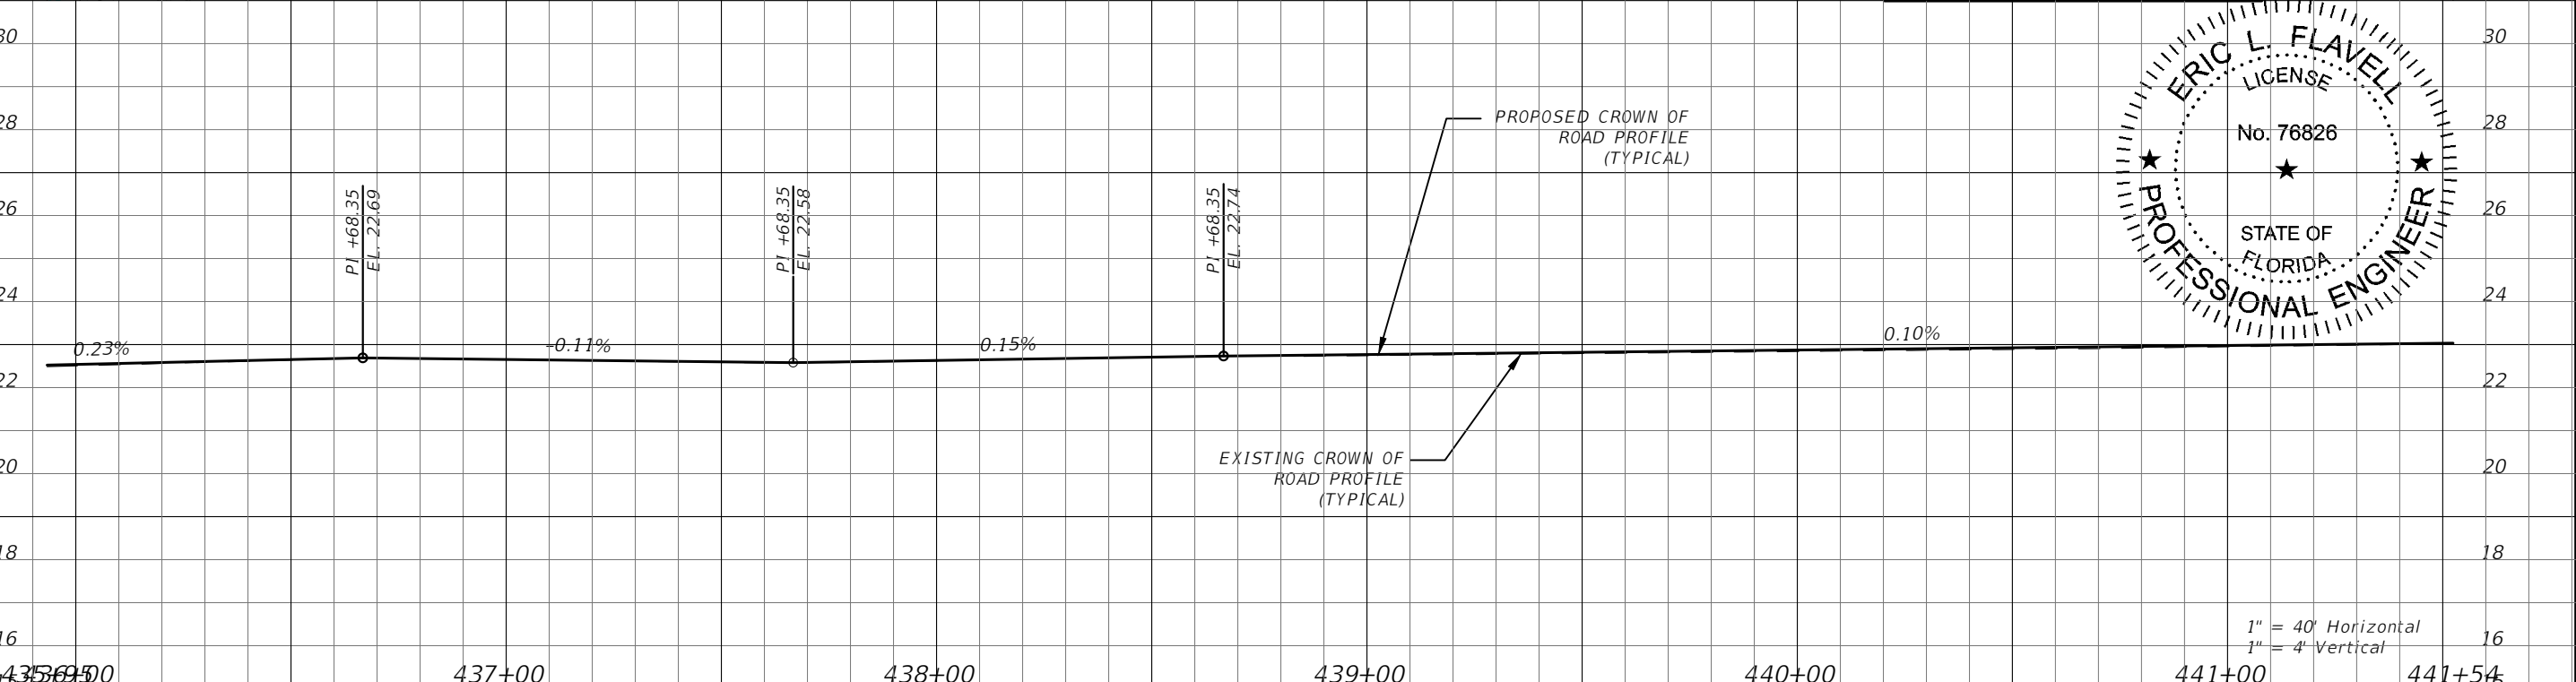



REVISIONS		DESCRIPTION		INDIAN RIVER COUNTY		FINANCIAL PROJECT ID		SHEET NO.		
DATE	DESCRIPTION	DATE	DESCRIPTION	ROAD NO.	COUNTY	CR-613	INDIAN RIVER			
				436+00	437+00	438+00	439+00	440+00	441+00	441+54
FOR BIDDING PURPOSES ONLY				INDIAN RIVER COUNTY DEPARTMENT OF PUBLIC WORKS/ENGINEERING DIVISION		INDIAN RIVER		PLAN & PROFILE - 58TH AVE	50	
				P.E. LICENSE NUMBER 76826		FD01:436416-1-54-01				

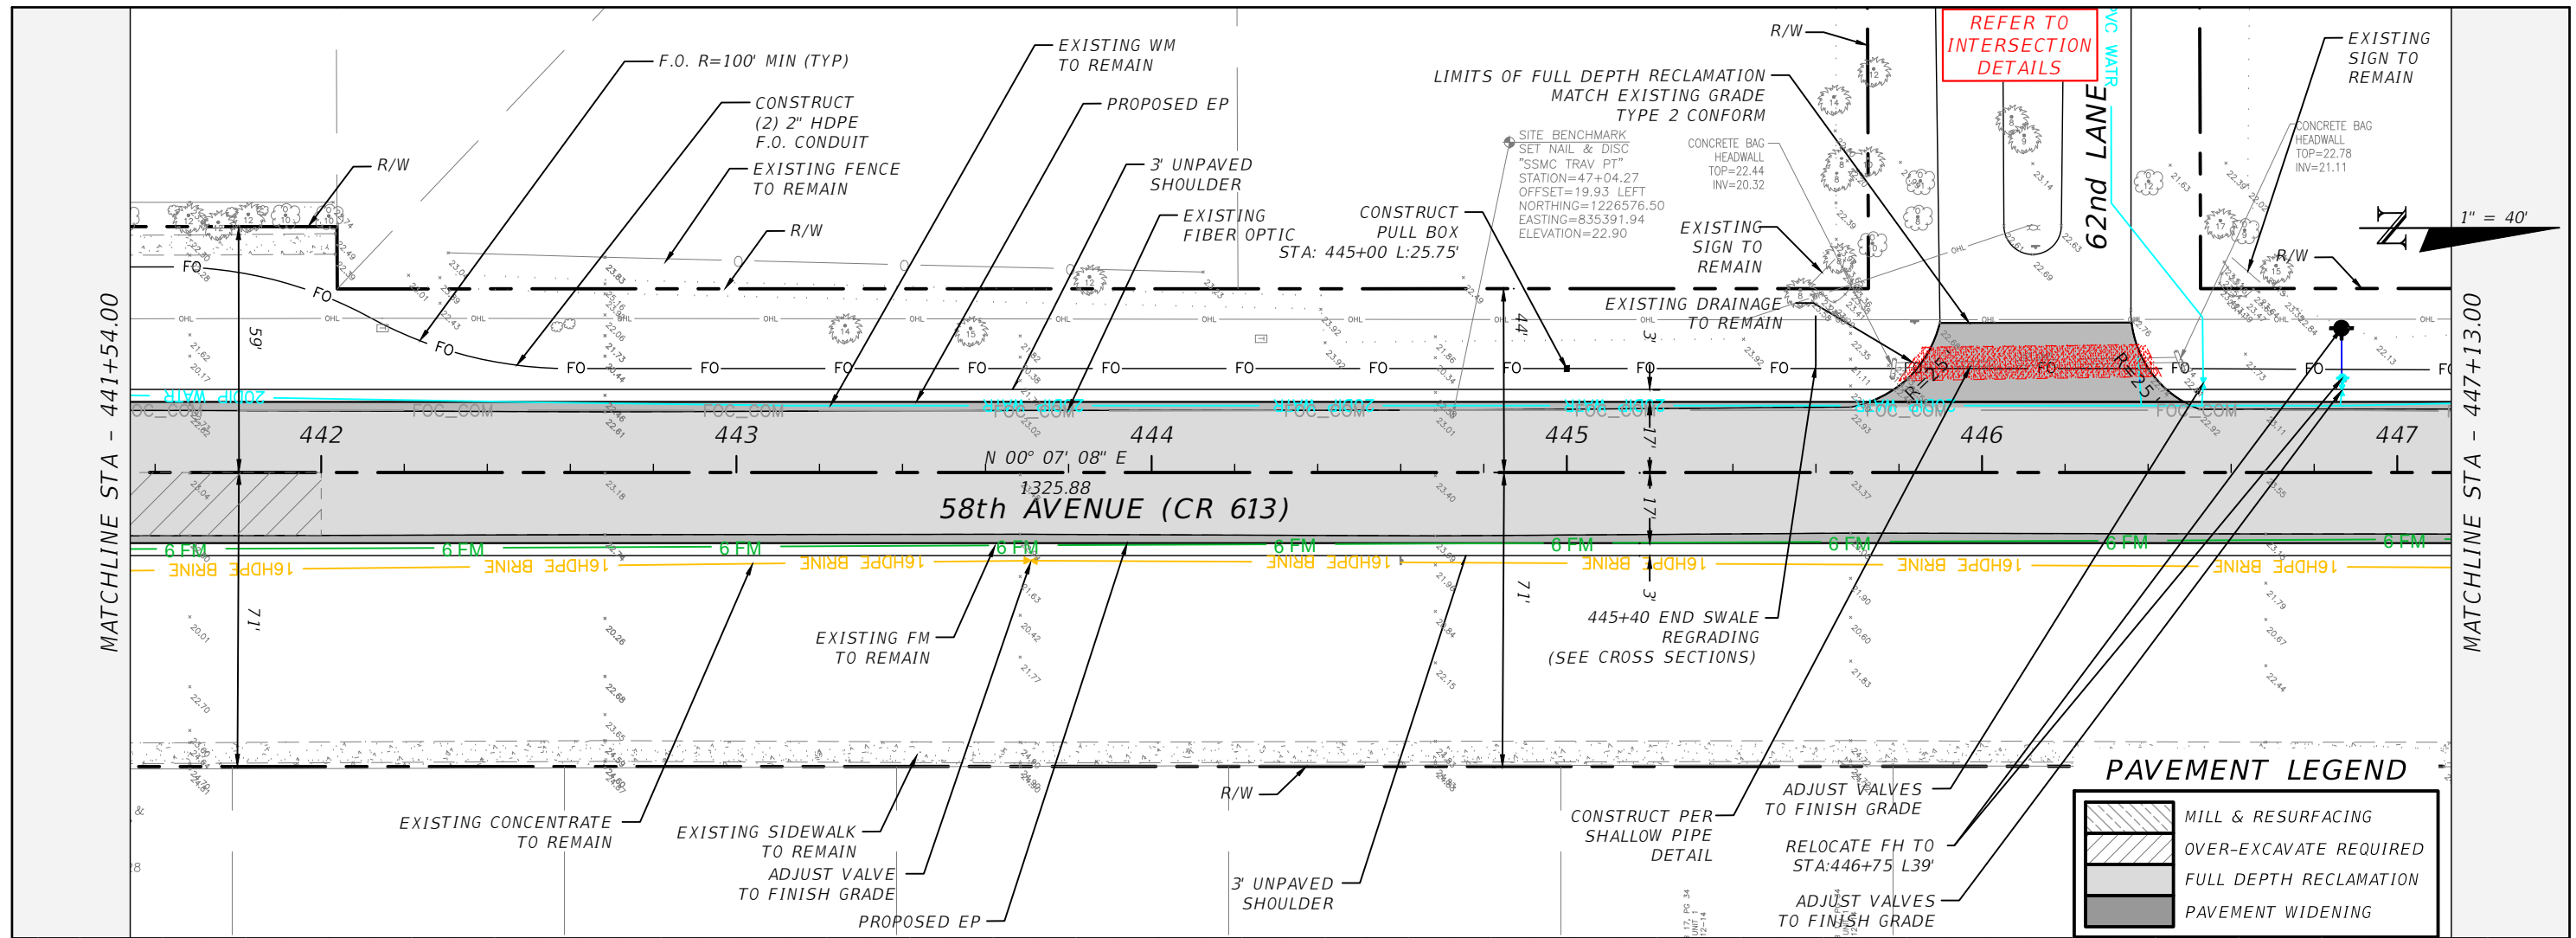

REFER TO INTERSECTION DETAILS

**PAVEMENT LEGEND**

- MILL & RESURFACING
- OVER-EXCAVATE REQUIRED
- FULL DEPTH RECLAMATION
- PAVEMENT WIDENING

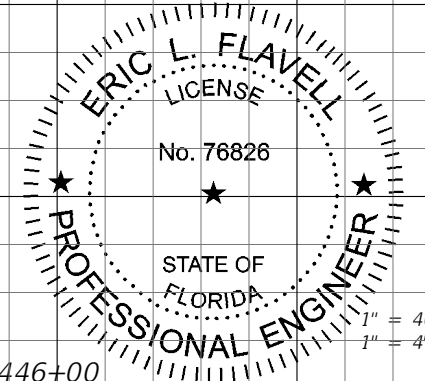
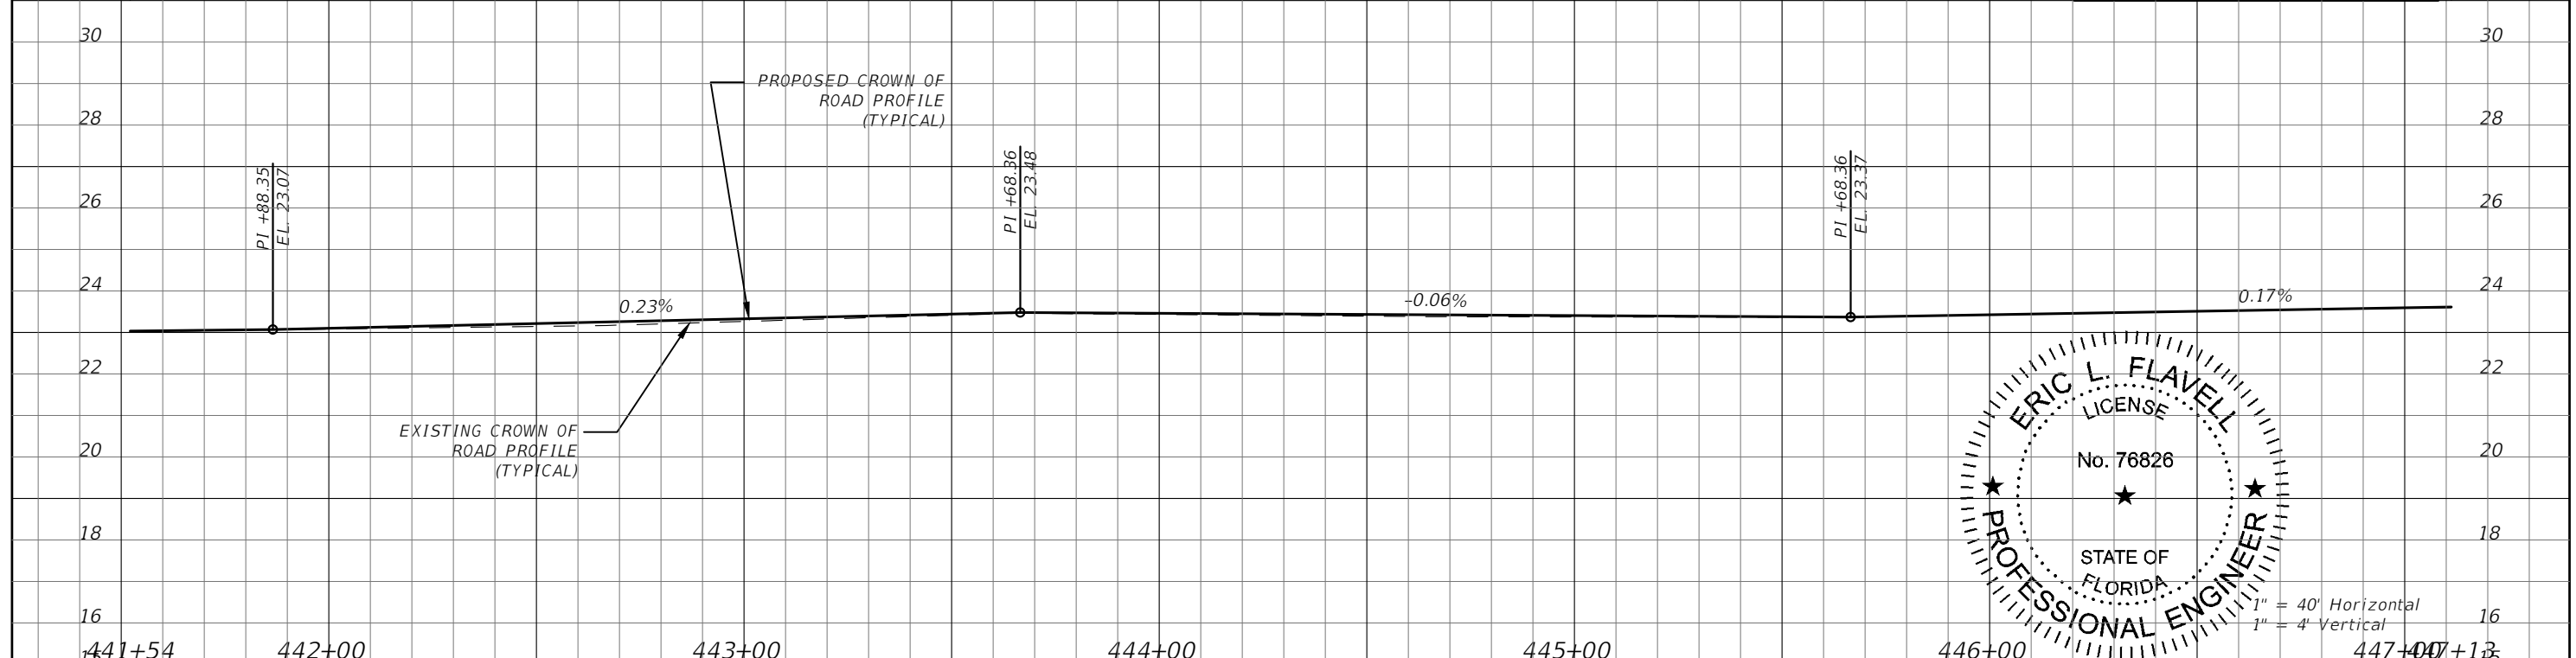


REVISIONS		DESCRIPTION		DATE	

ERIC L. FLAVELL, P.E. P.E. LICENSE NUMBER 76826 BOWMAN CONSULTING GROUP 4450 W. EAU GALLIE BLVD. MELBOURNE, FL 32934 CERTIFICATE OF AUTHORIZATION 30462		INDIAN RIVER COUNTY DEPARTMENT OF PUBLIC WORKS/ENGINEERING DIVISION ROAD NO. COUNTY FINANCIAL PROJECT ID CR-613 INDIAN RIVER IRC: 1325 58th AVE FD01:436416-1-54-01		SHEET NO. 51	
--	--	---	--	-----------------	--

**FOR BIDDING PURPOSES ONLY**

PLAN & PROFILE - 58TH AVE



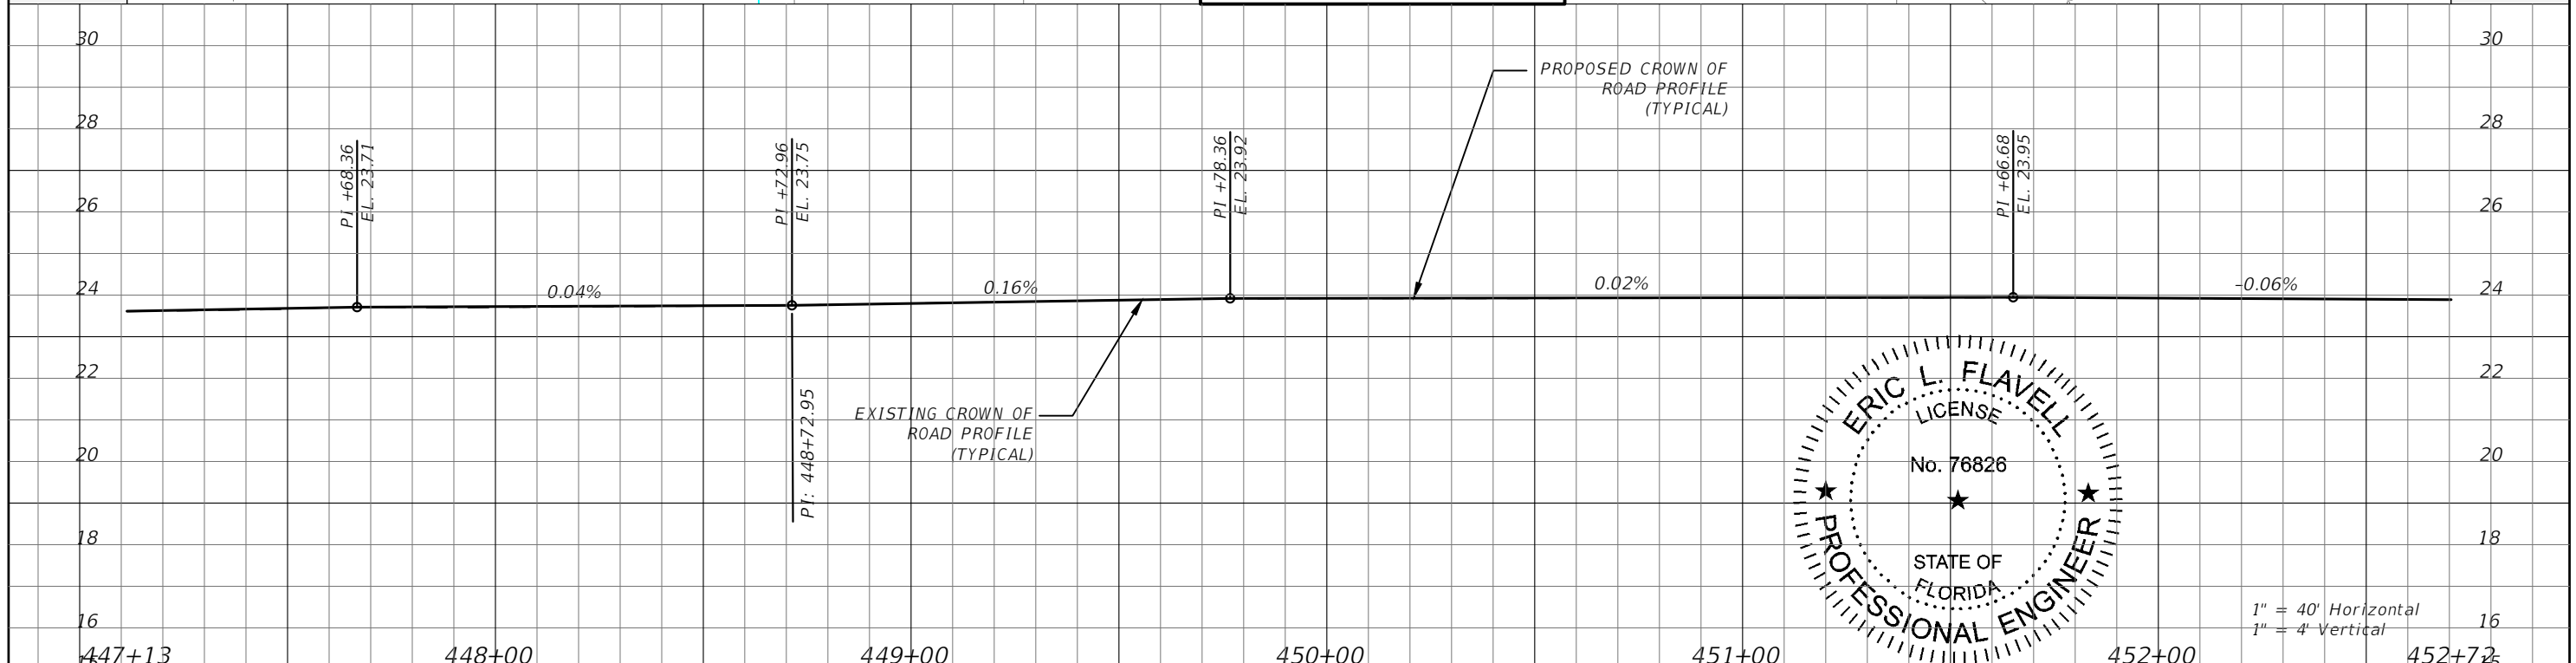
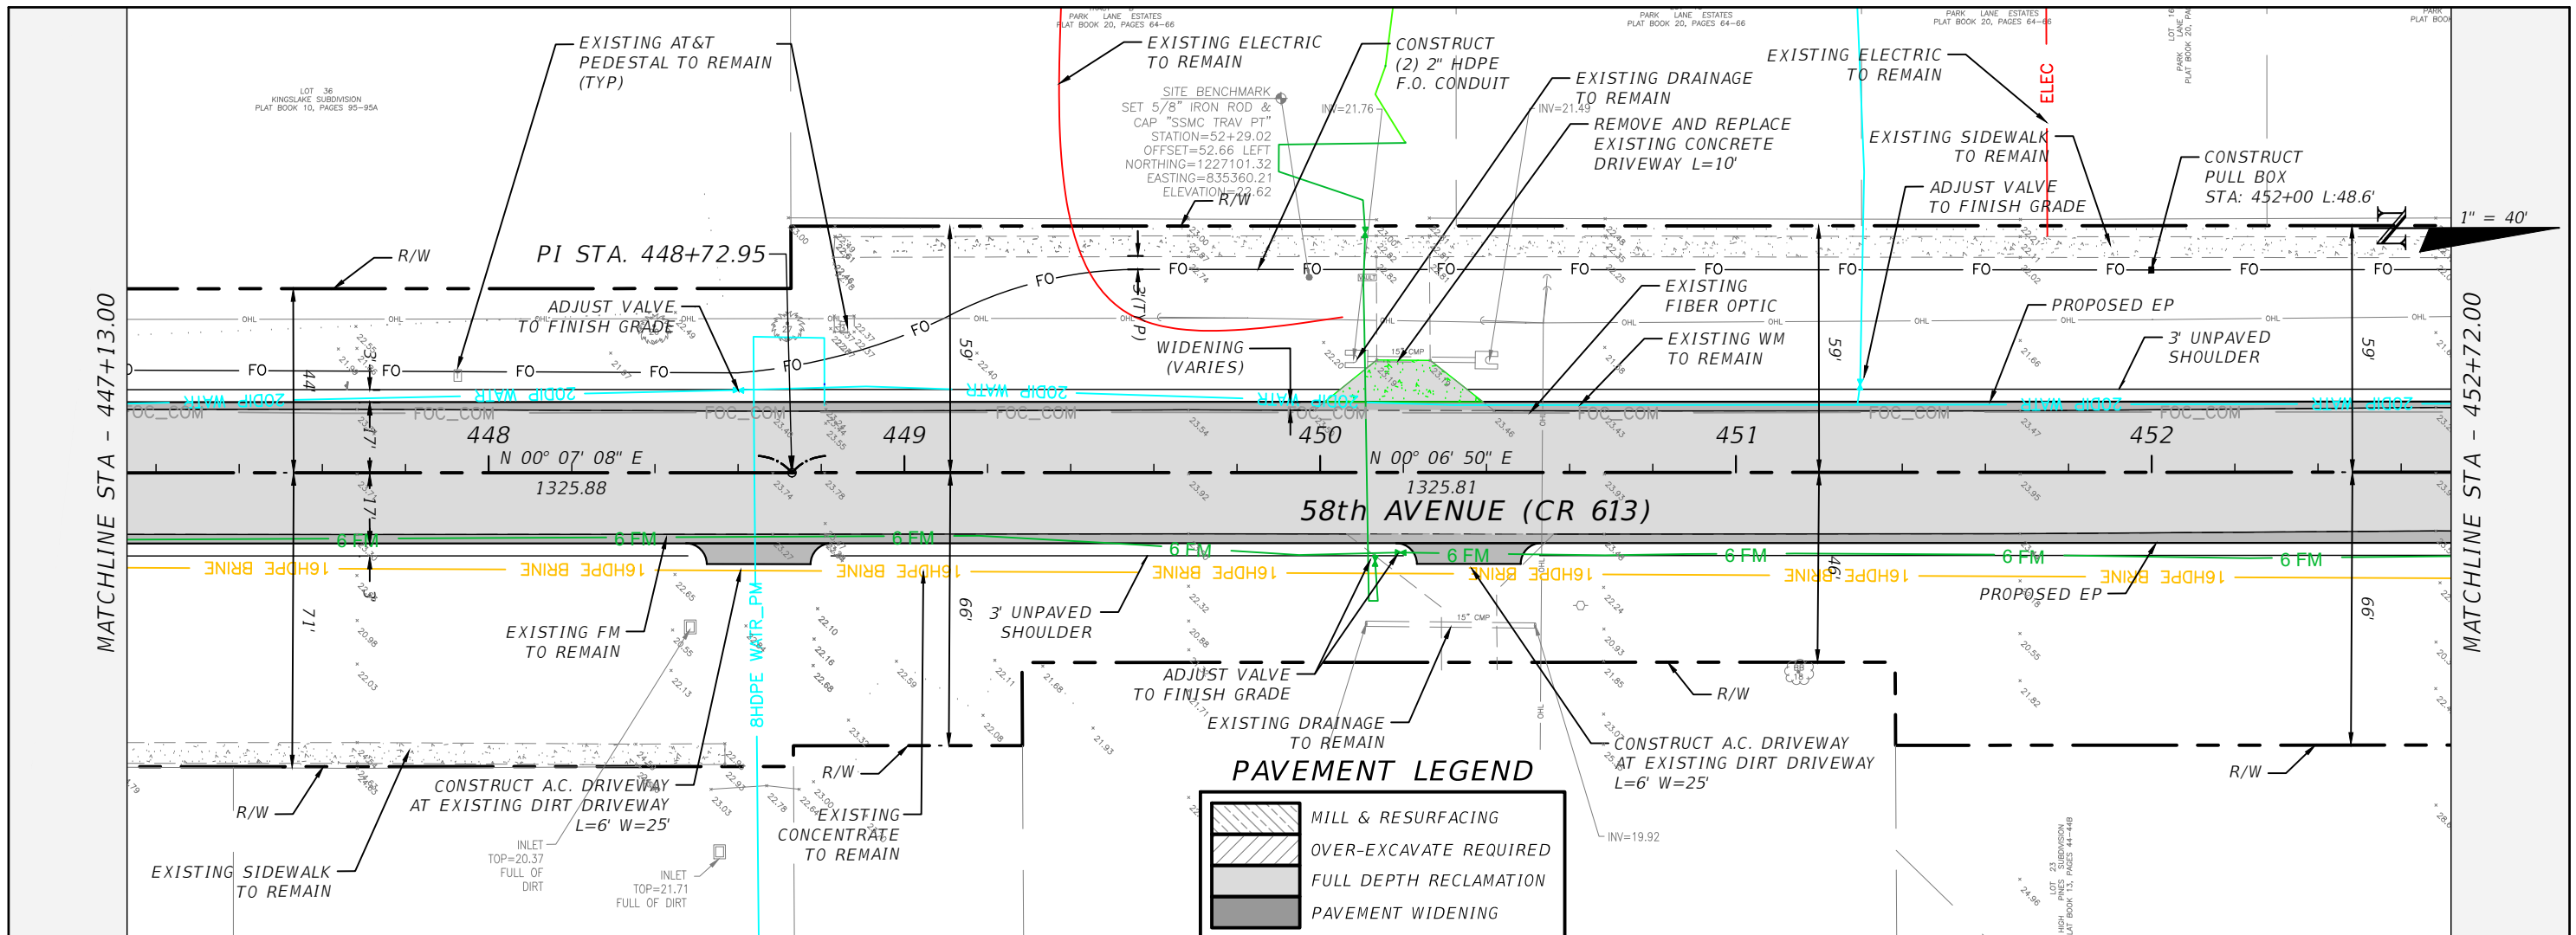


REVISIONS		DESCRIPTION		DATE	DESCRIPTION	SHEET NO.
DATE	DESCRIPTION	DATE	DESCRIPTION			
---	---	---	---	---	---	52

**FOR BIDDING PURPOSES ONLY**


<p>ERIC L. FLAVELL, P.E. P.E. LICENSE NUMBER 76826 BOWMAN CONSULTING GROUP 4450 W. EAU GALLIE BLVD. MELBOURNE, FL 32934 CERTIFICATE OF AUTHORIZATION 30462</p>	<p>INDIAN RIVER COUNTY DEPARTMENT OF PUBLIC WORKS/ENGINEERING DIVISION</p> <table border="1" style="width: 100%; border-collapse: collapse;"> <tr> <td>ROAD NO.</td> <td>COUNTY</td> <td>FINANCIAL PROJECT ID</td> </tr> <tr> <td>CR-613</td> <td>INDIAN RIVER</td> <td>IRC: 1325</td> </tr> <tr> <td>58th AVE</td> <td></td> <td>FD01:436416-1-54-01</td> </tr> </table>	ROAD NO.	COUNTY	FINANCIAL PROJECT ID	CR-613	INDIAN RIVER	IRC: 1325	58th AVE		FD01:436416-1-54-01	<p><b>PLAN &amp; PROFILE - 58TH AVE</b></p>
ROAD NO.	COUNTY	FINANCIAL PROJECT ID									
CR-613	INDIAN RIVER	IRC: 1325									
58th AVE		FD01:436416-1-54-01									



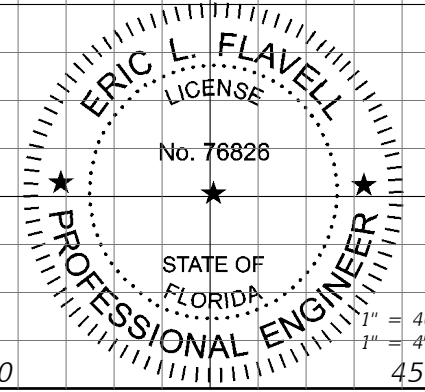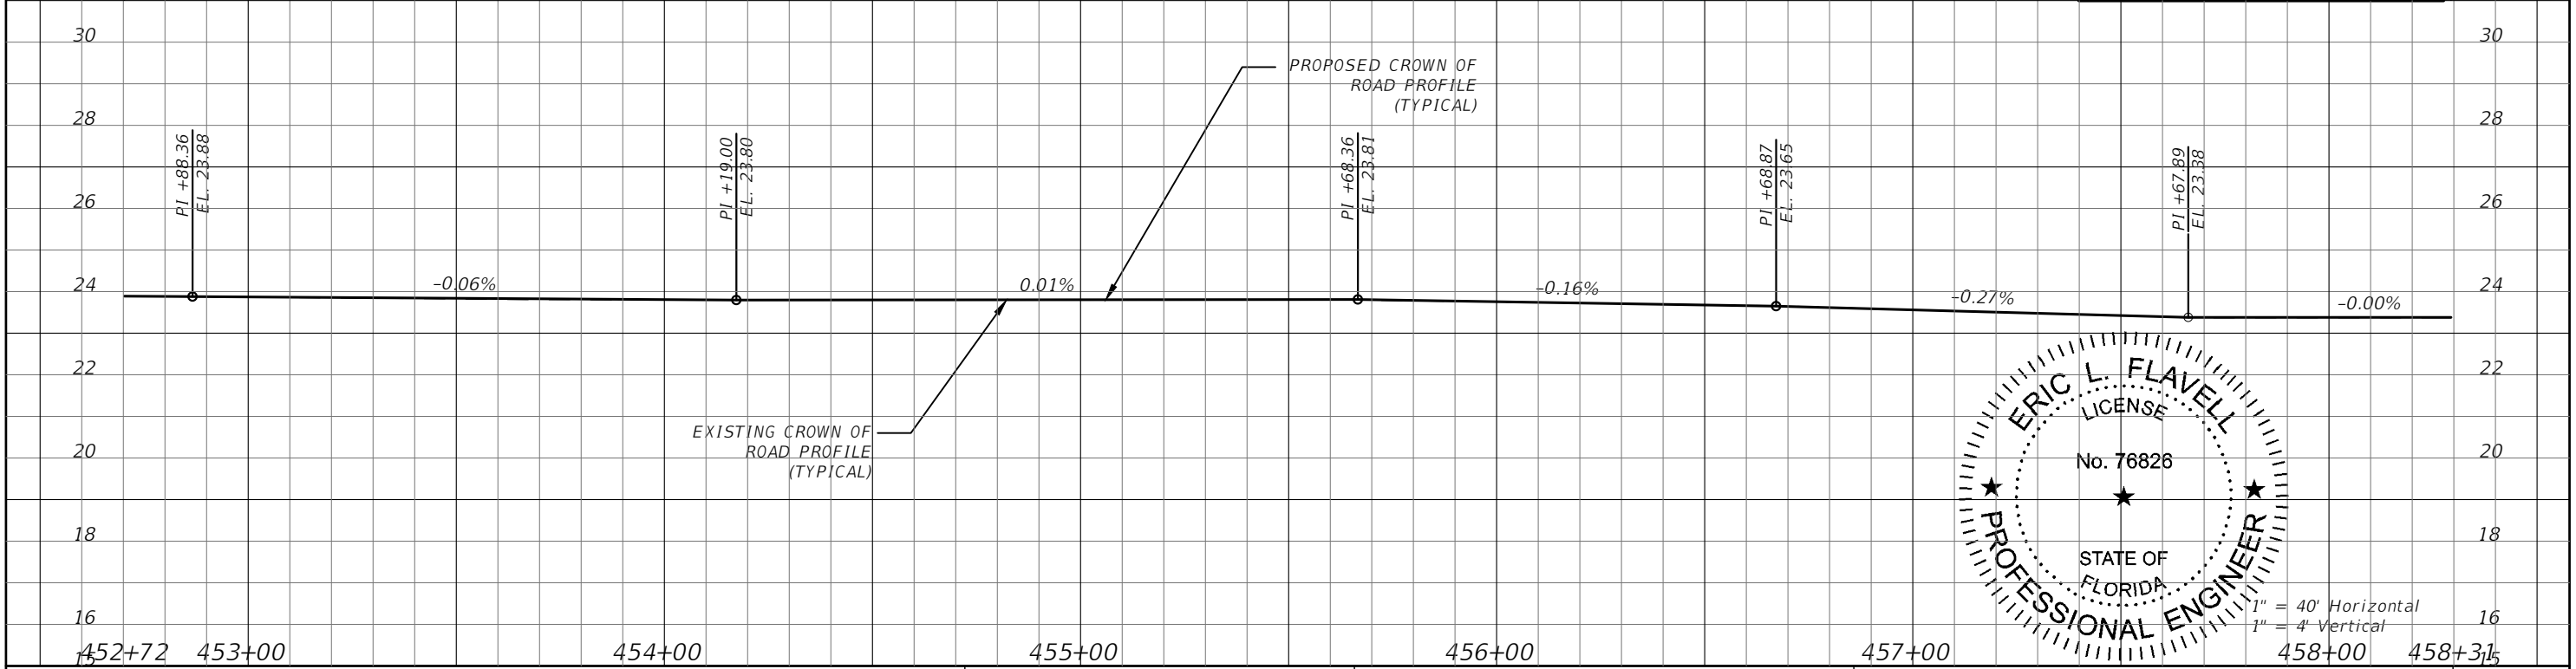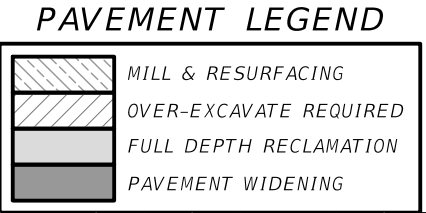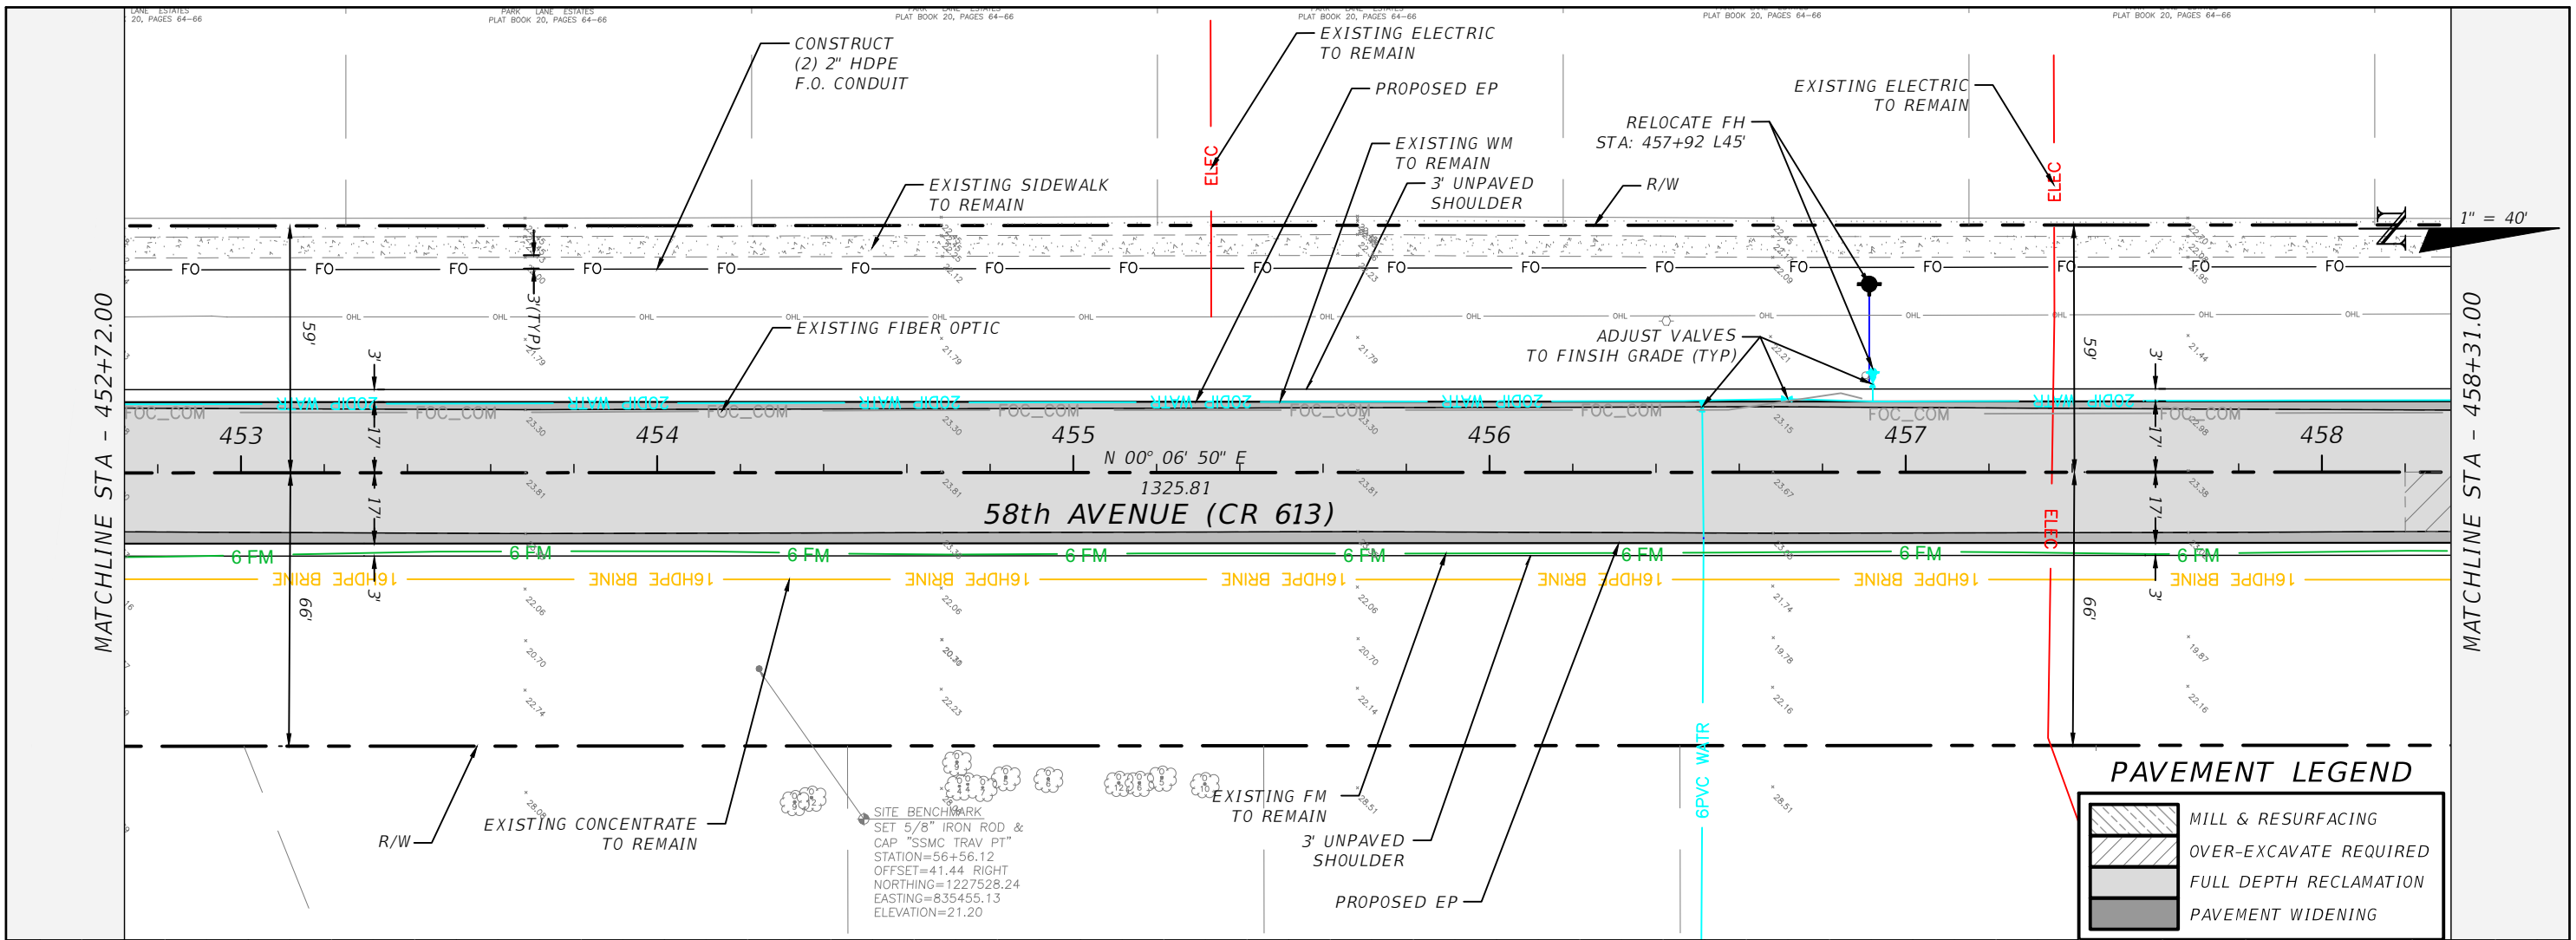


REVISIONS		DESCRIPTION		INDIAN RIVER COUNTY		FINANCIAL PROJECT ID		SHEET NO.	
DATE	DESCRIPTION	DATE	DESCRIPTION	ROAD NO.	COUNTY	CR-613	IRC: 1325	PLAN & PROFILE - 58TH AVE	
---	---	---	---	58th AVE	INDIAN RIVER	FD01:436416-1-54-01		53	

FOR BIDDING PURPOSES ONLY

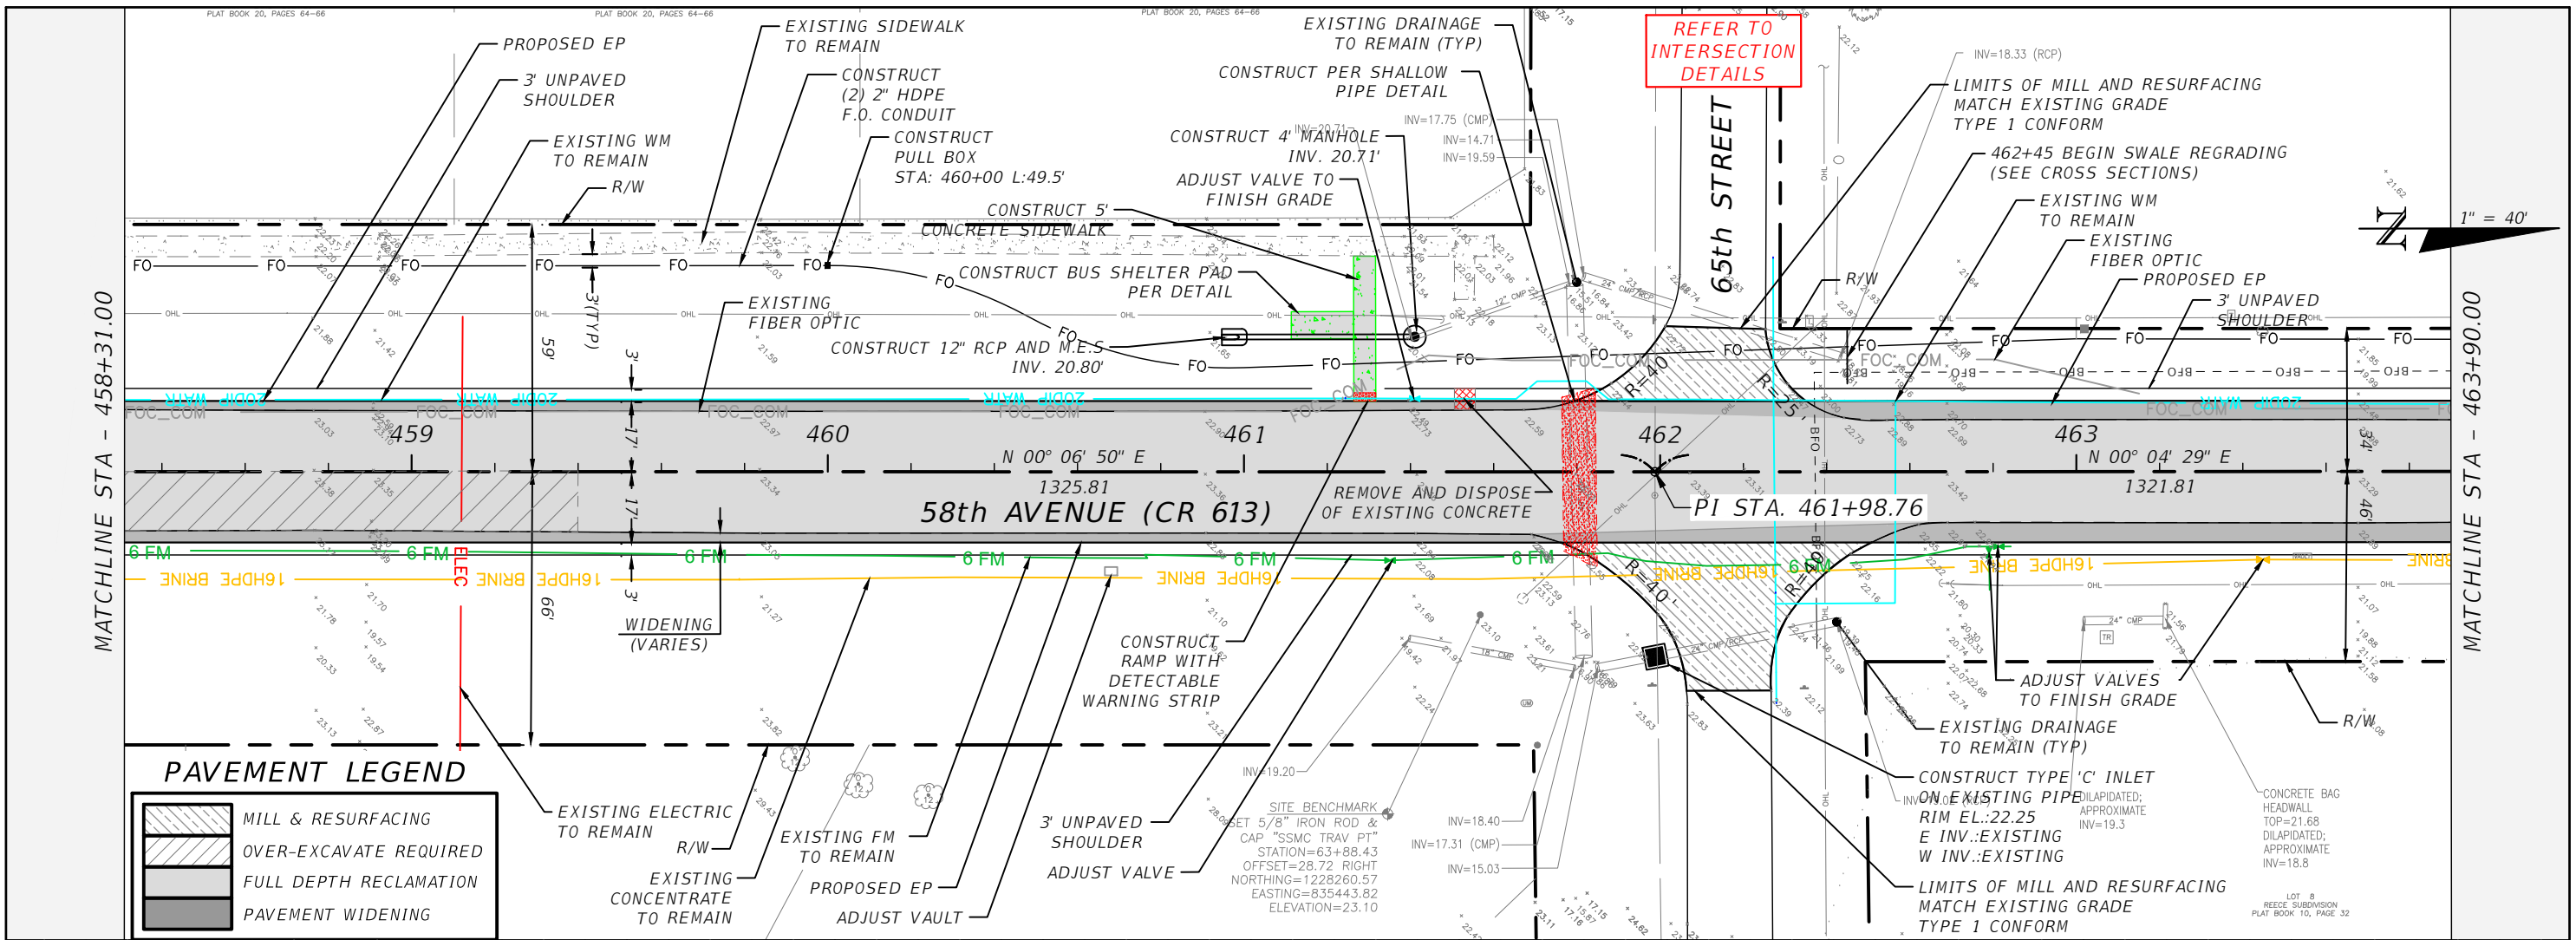

**PAVEMENT LEGEND**

	MILL & RESURFACING
	OVER-EXCAVATE REQUIRED
	FULL DEPTH RECLAMATION
	PAVEMENT WIDENING

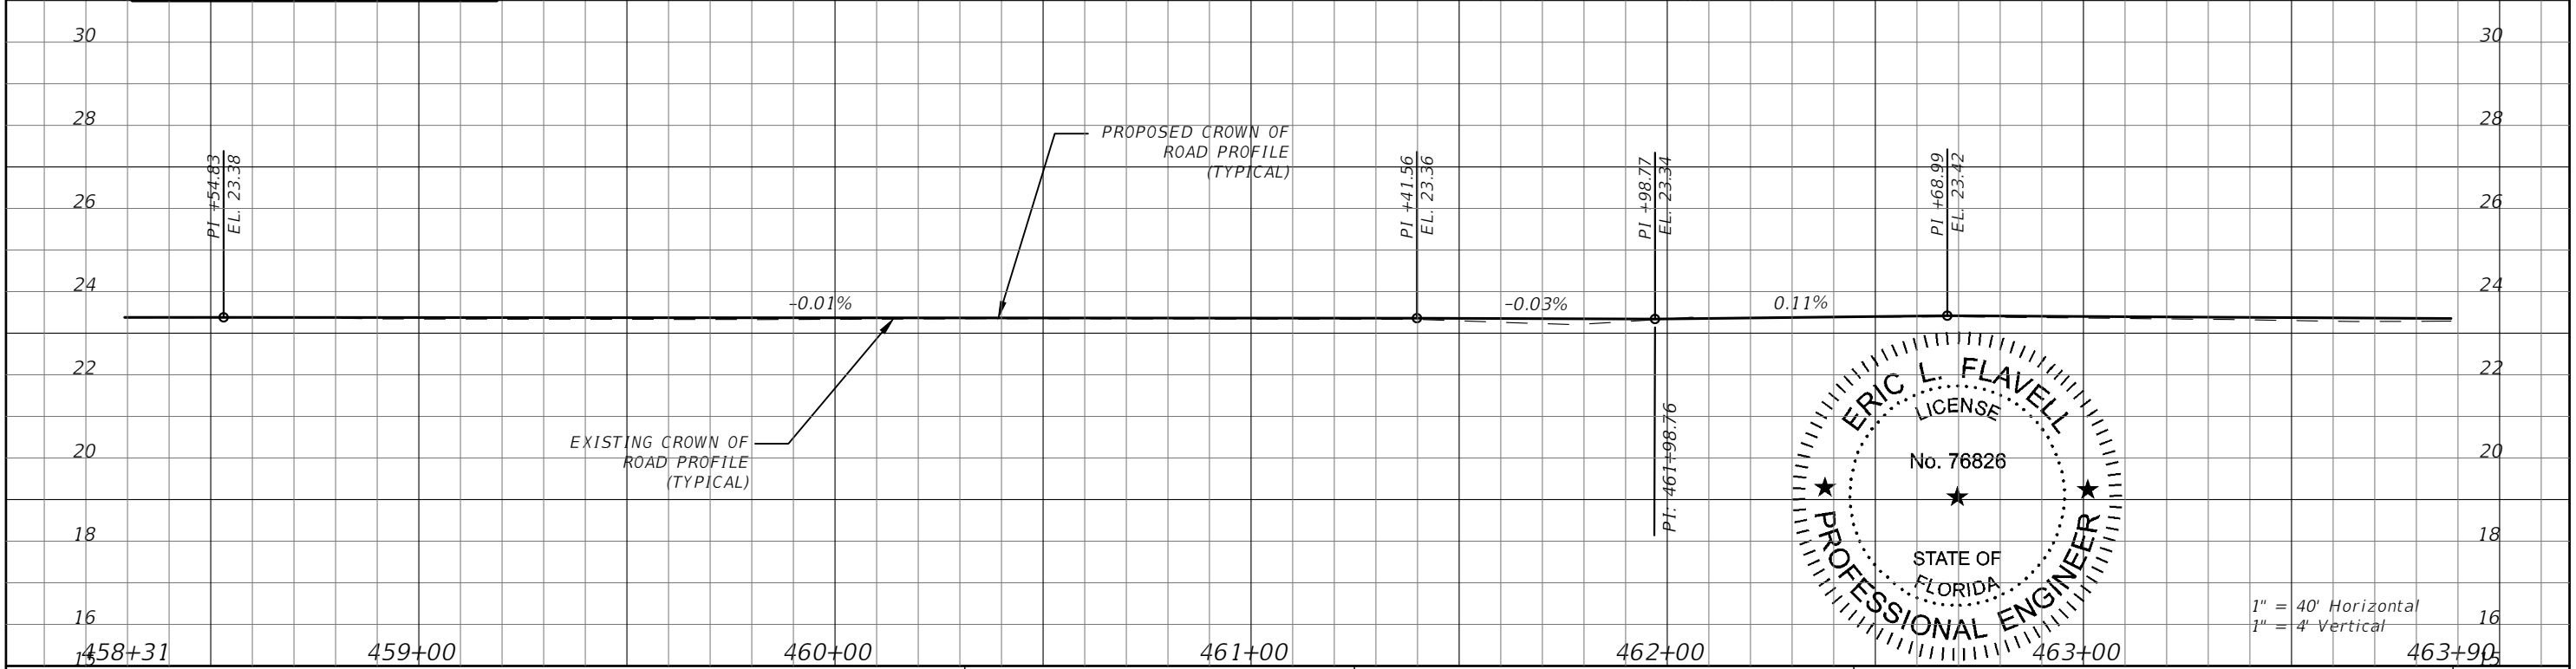




REVISIONS		DESCRIPTION		DATE	DESCRIPTION	SHEET NO.
DATE	DESCRIPTION	DATE	DESCRIPTION			
						54

**FOR BIDDING PURPOSES ONLY**

ERIC L. FLAVELL, P.E.  
 P.E. LICENSE NUMBER 76826  
 BOWMAN CONSULTING GROUP  
 4450 W. EAU GALLIE BLVD.  
 MELBOURNE, FL 32934  
 CERTIFICATE OF AUTHORIZATION 30462

INDIAN RIVER COUNTY  
 DEPARTMENT OF PUBLIC WORKS/ENGINEERING DIVISION  
 ROAD NO. COUNTY FINANCIAL PROJECT ID  
 CR-613 INDIAN RIVER IRC: 1325  
 58th AVE FD01:436416-1-54-01




PLAN & PROFILE - 58TH AVE

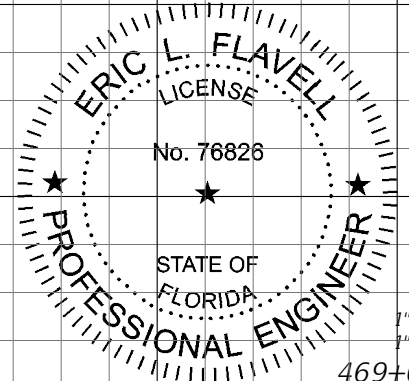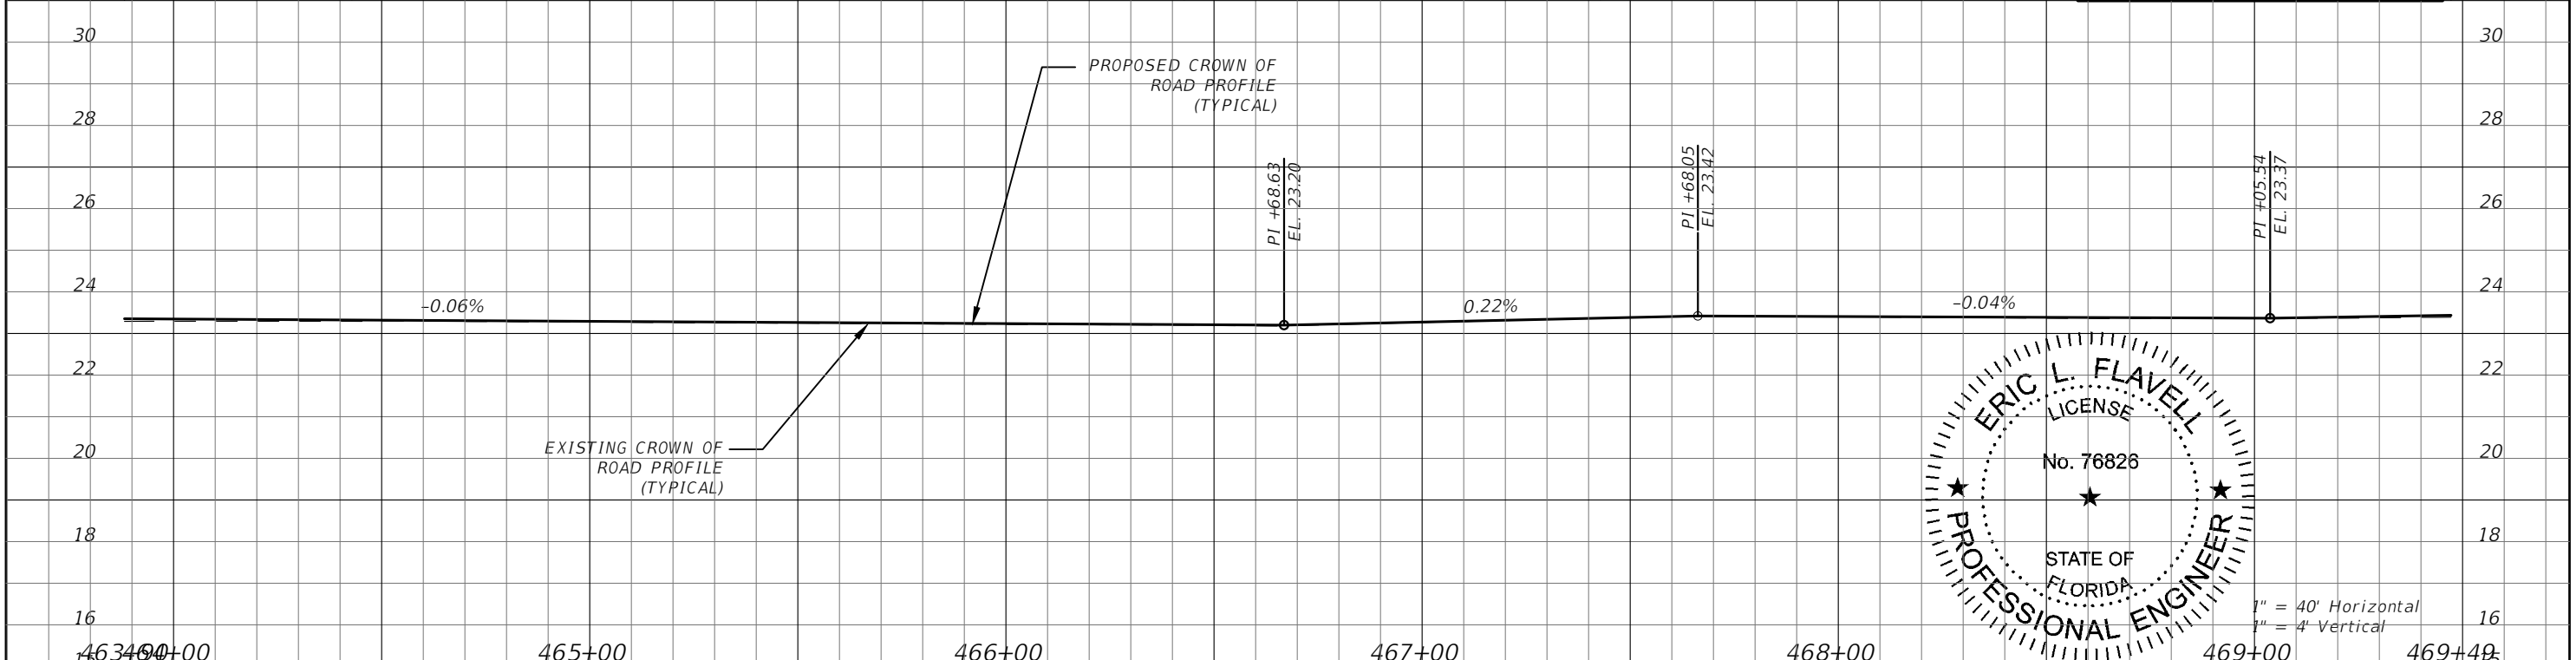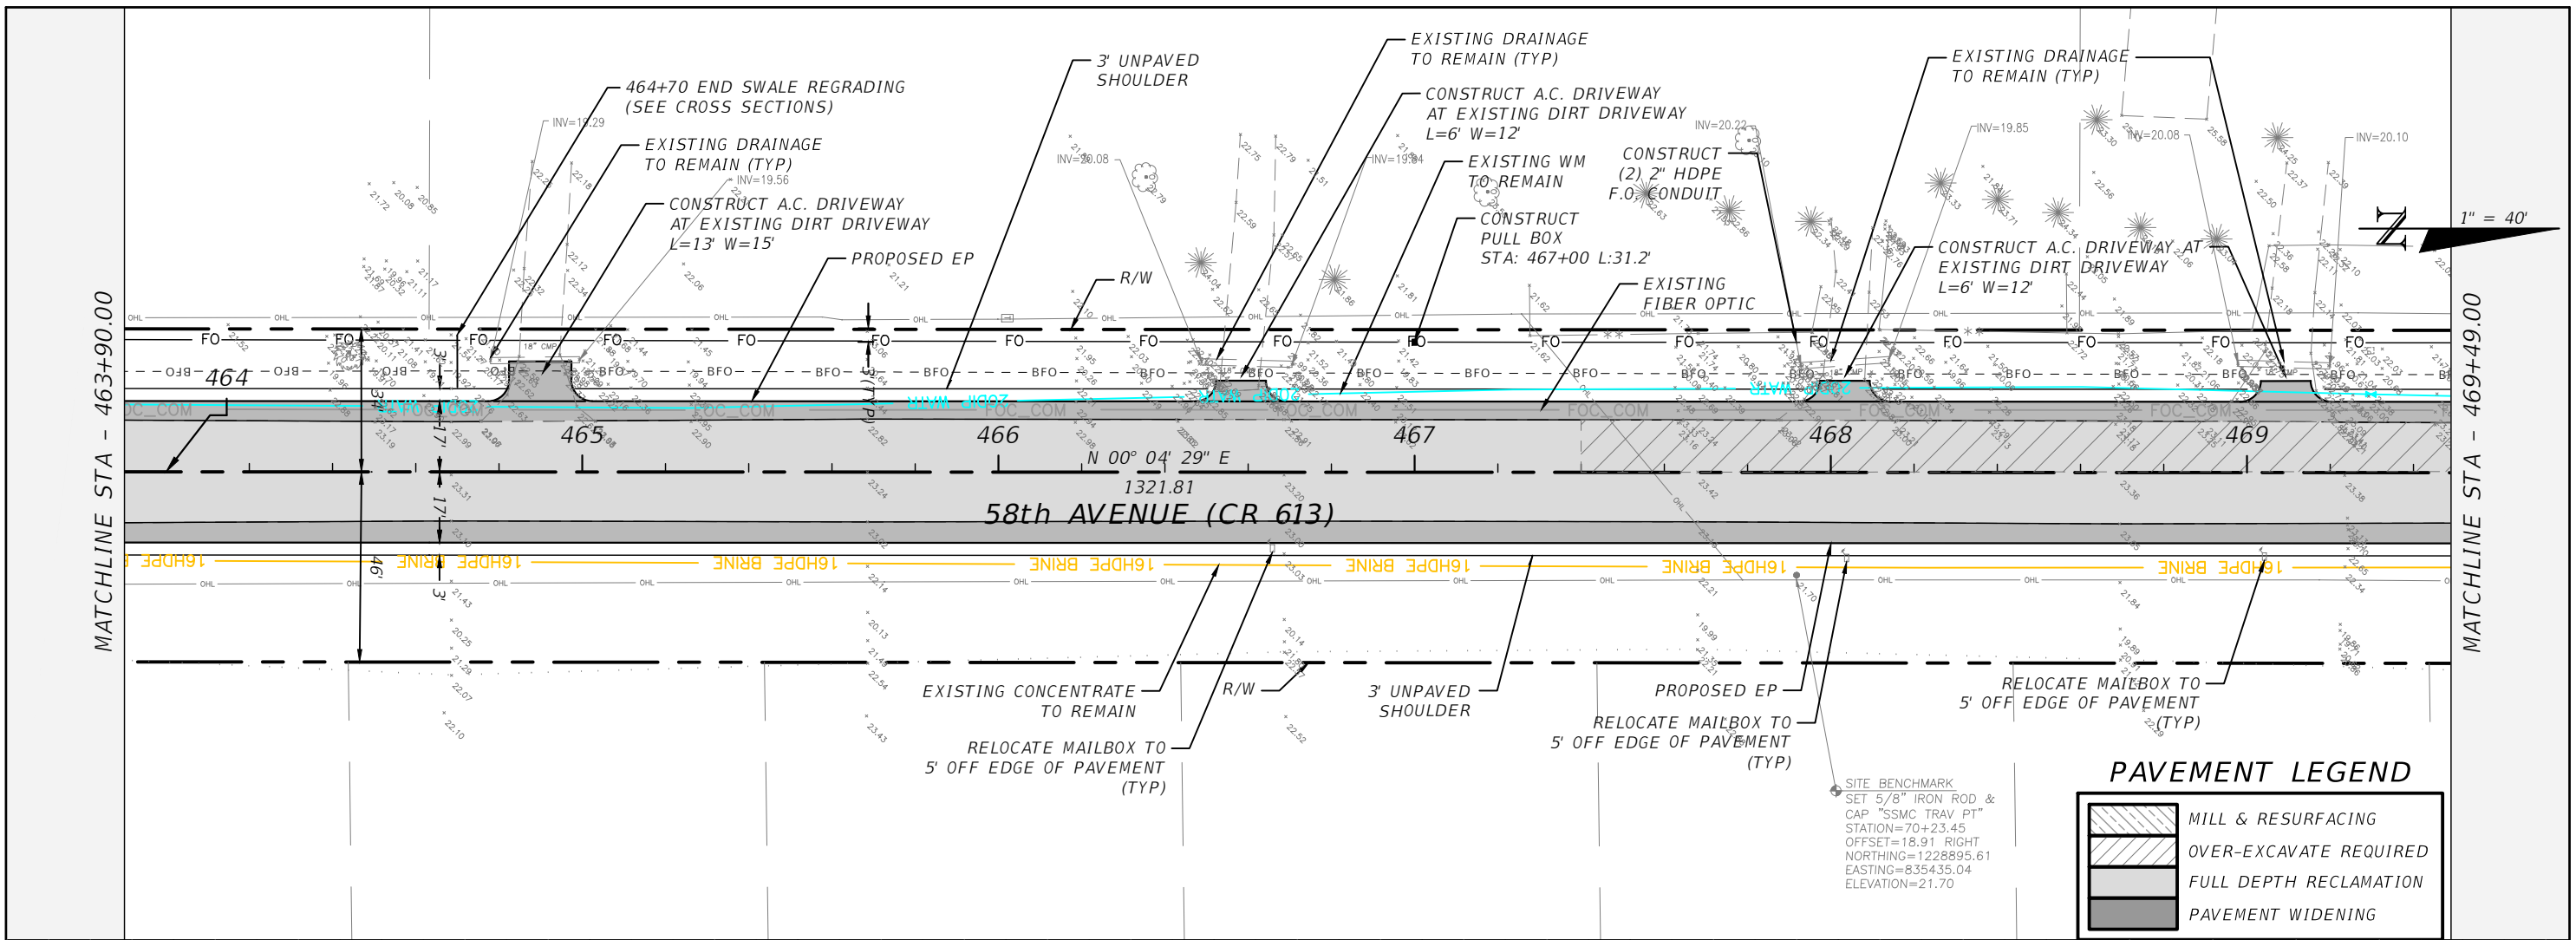

REVISIONS		DESCRIPTION		INDIAN RIVER COUNTY		FINANCIAL PROJECT ID		SHEET NO.	
DATE	DESCRIPTION	DATE	DESCRIPTION	ROAD NO.	COUNTY	PROJECT ID	PROJECT ID	NO.	
				CR-613	INDIAN RIVER	IRC: 1325	FD01:436416-1-54-01	55	

FOR BIDDING PURPOSES ONLY

PLAN & PROFILE - 58TH AVE

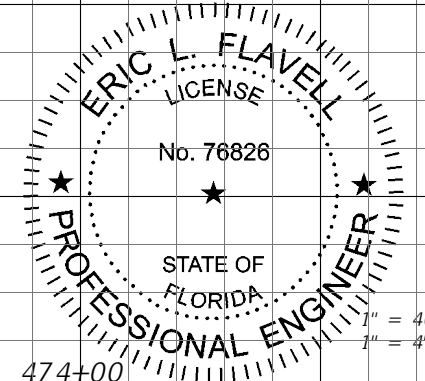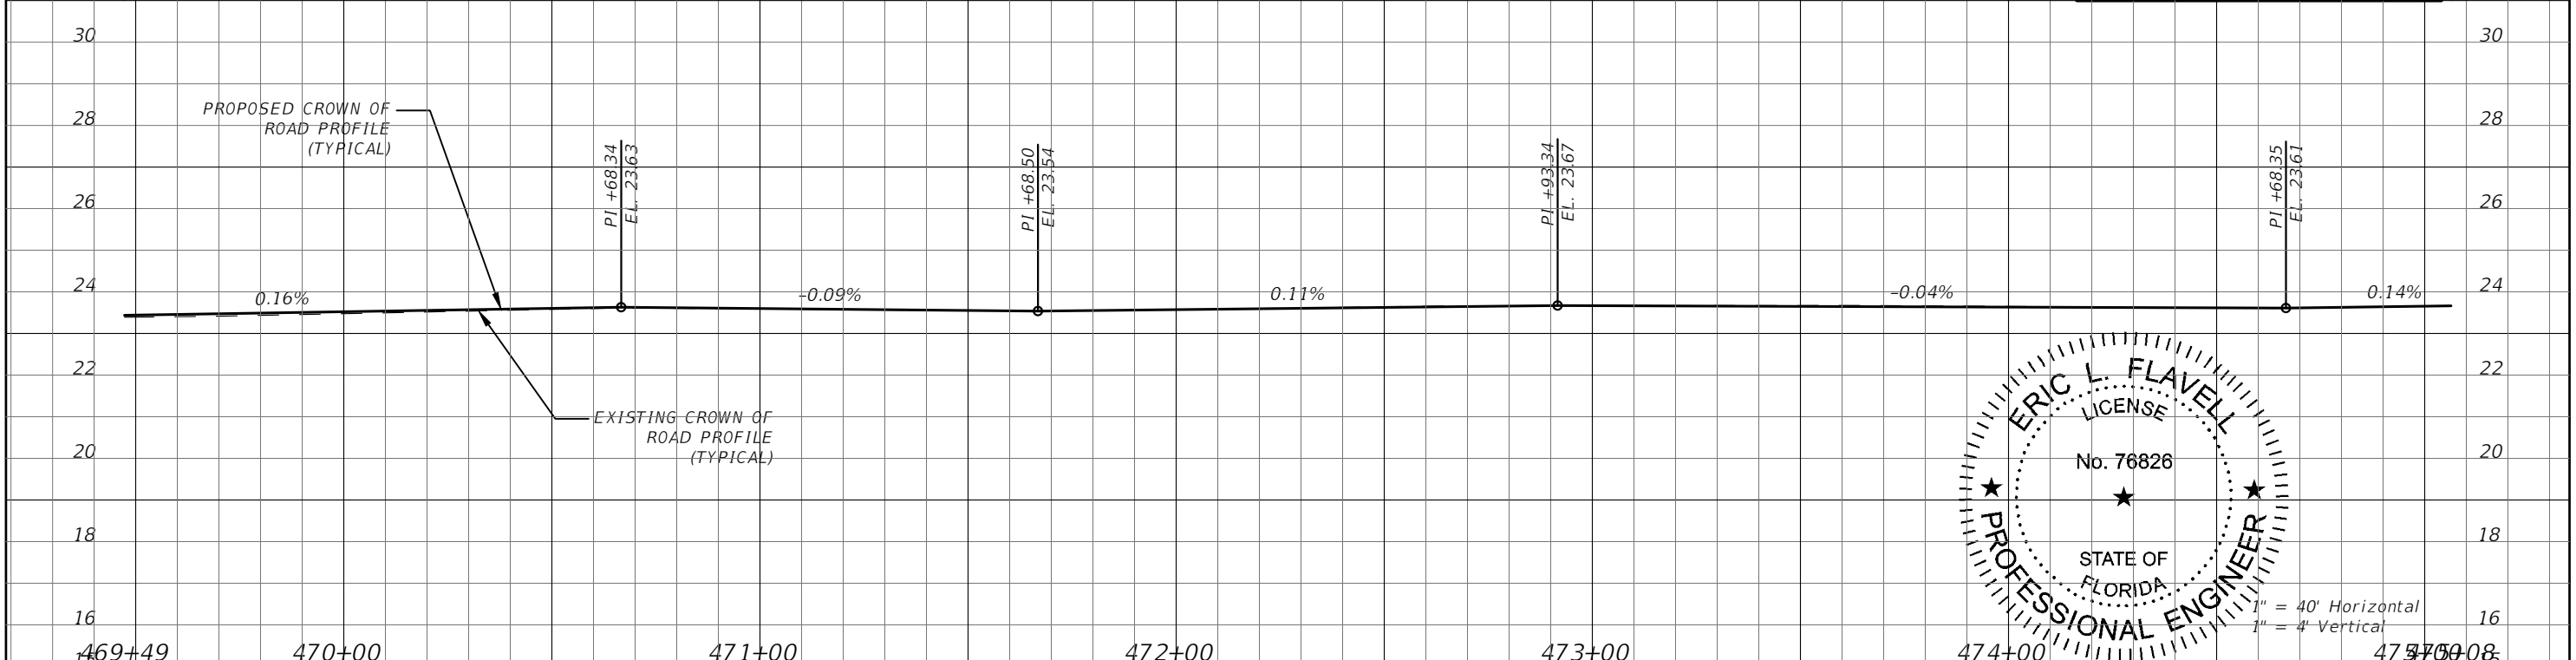
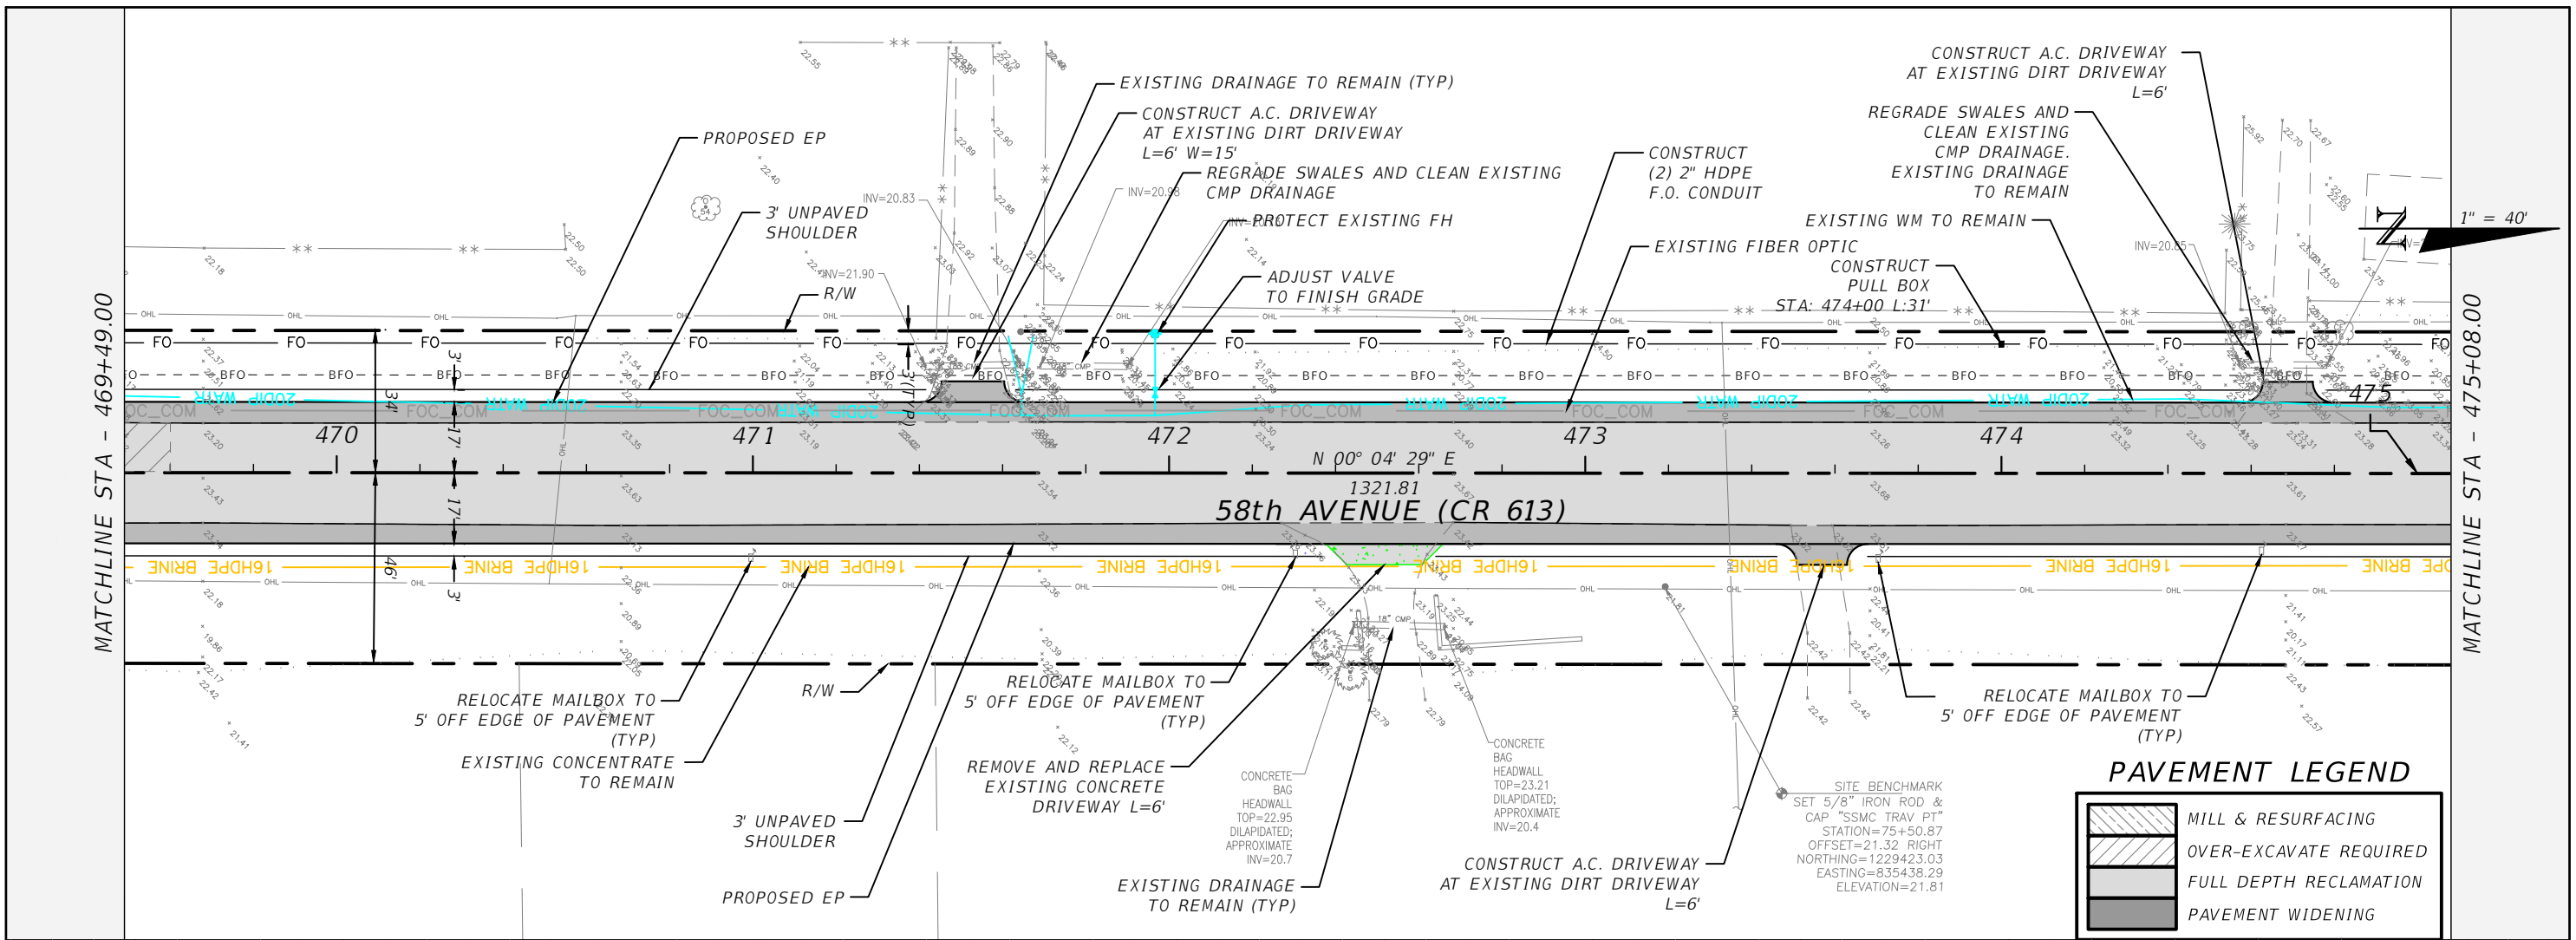


REVISIONS		DESCRIPTION		DATE	DESCRIPTION	SHEET NO.
DATE	DESCRIPTION	DATE	DESCRIPTION			
---	---	---	---	---	---	56

**FOR BIDDING PURPOSES ONLY**

**INDIAN RIVER COUNTY**  
 DEPARTMENT OF PUBLIC WORKS/ENGINEERING DIVISION  
 ROAD NO. COUNTY FINANCIAL PROJECT ID  
 CR-613 INDIAN RIVER IRC: 1325  
 58th AVE FD01:436416-1-54-01


**PLAN & PROFILE - 58TH AVE**

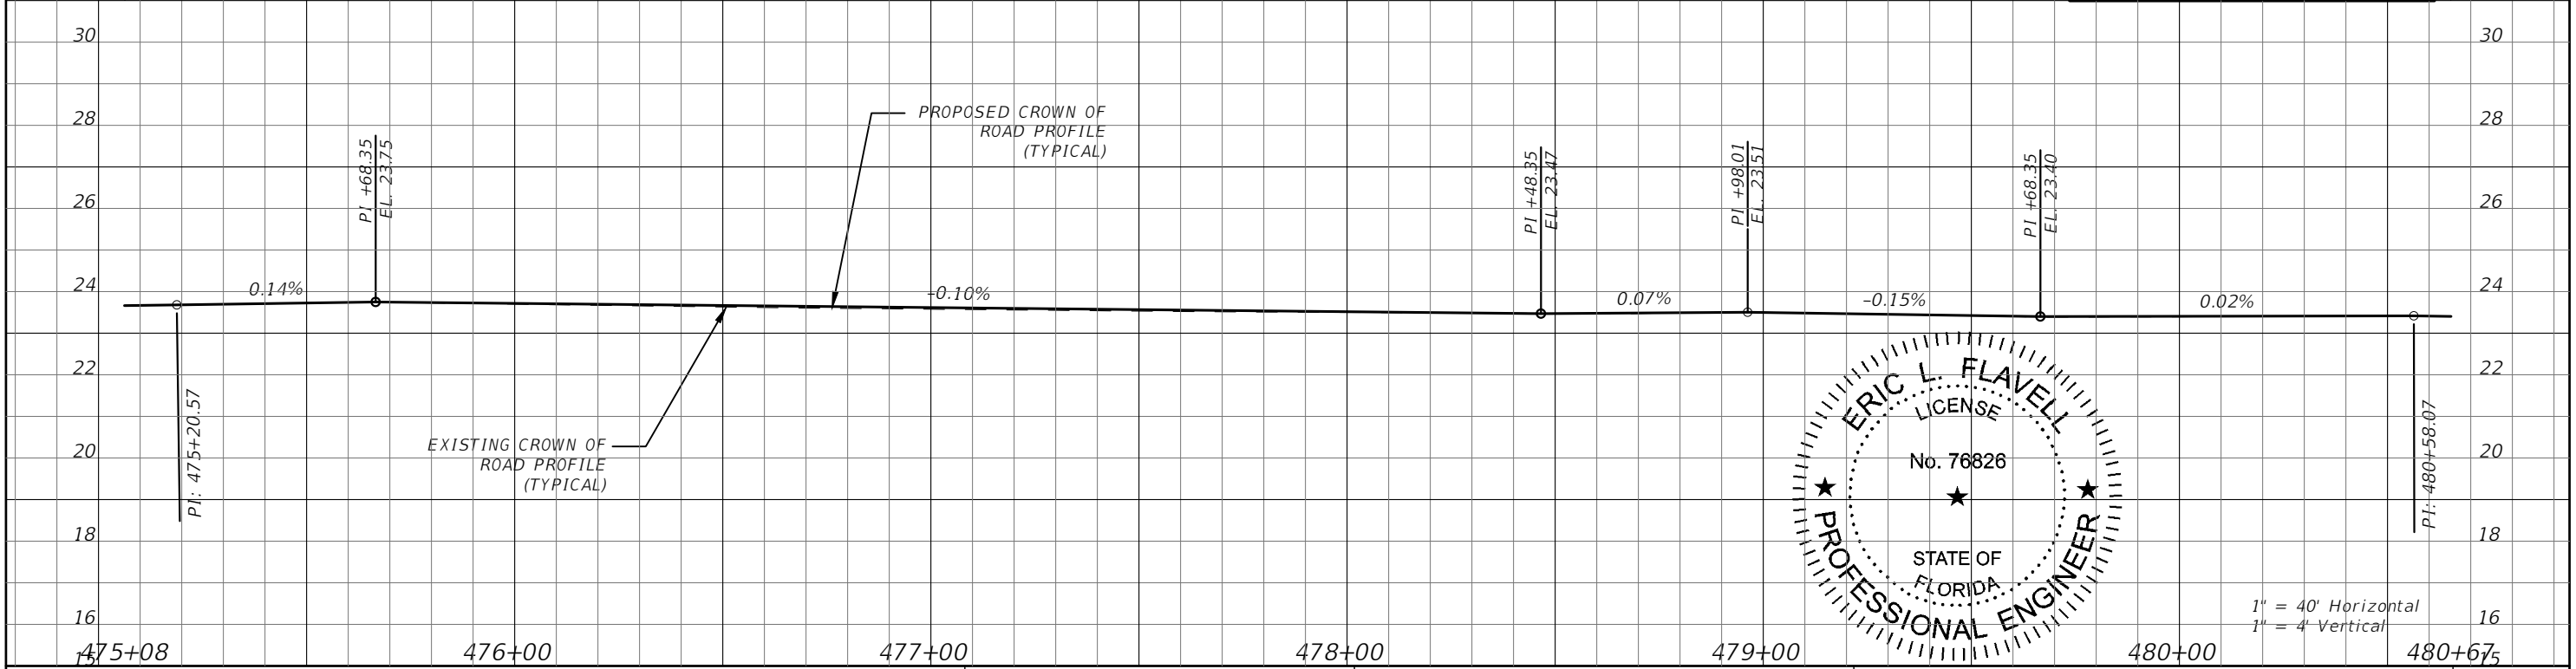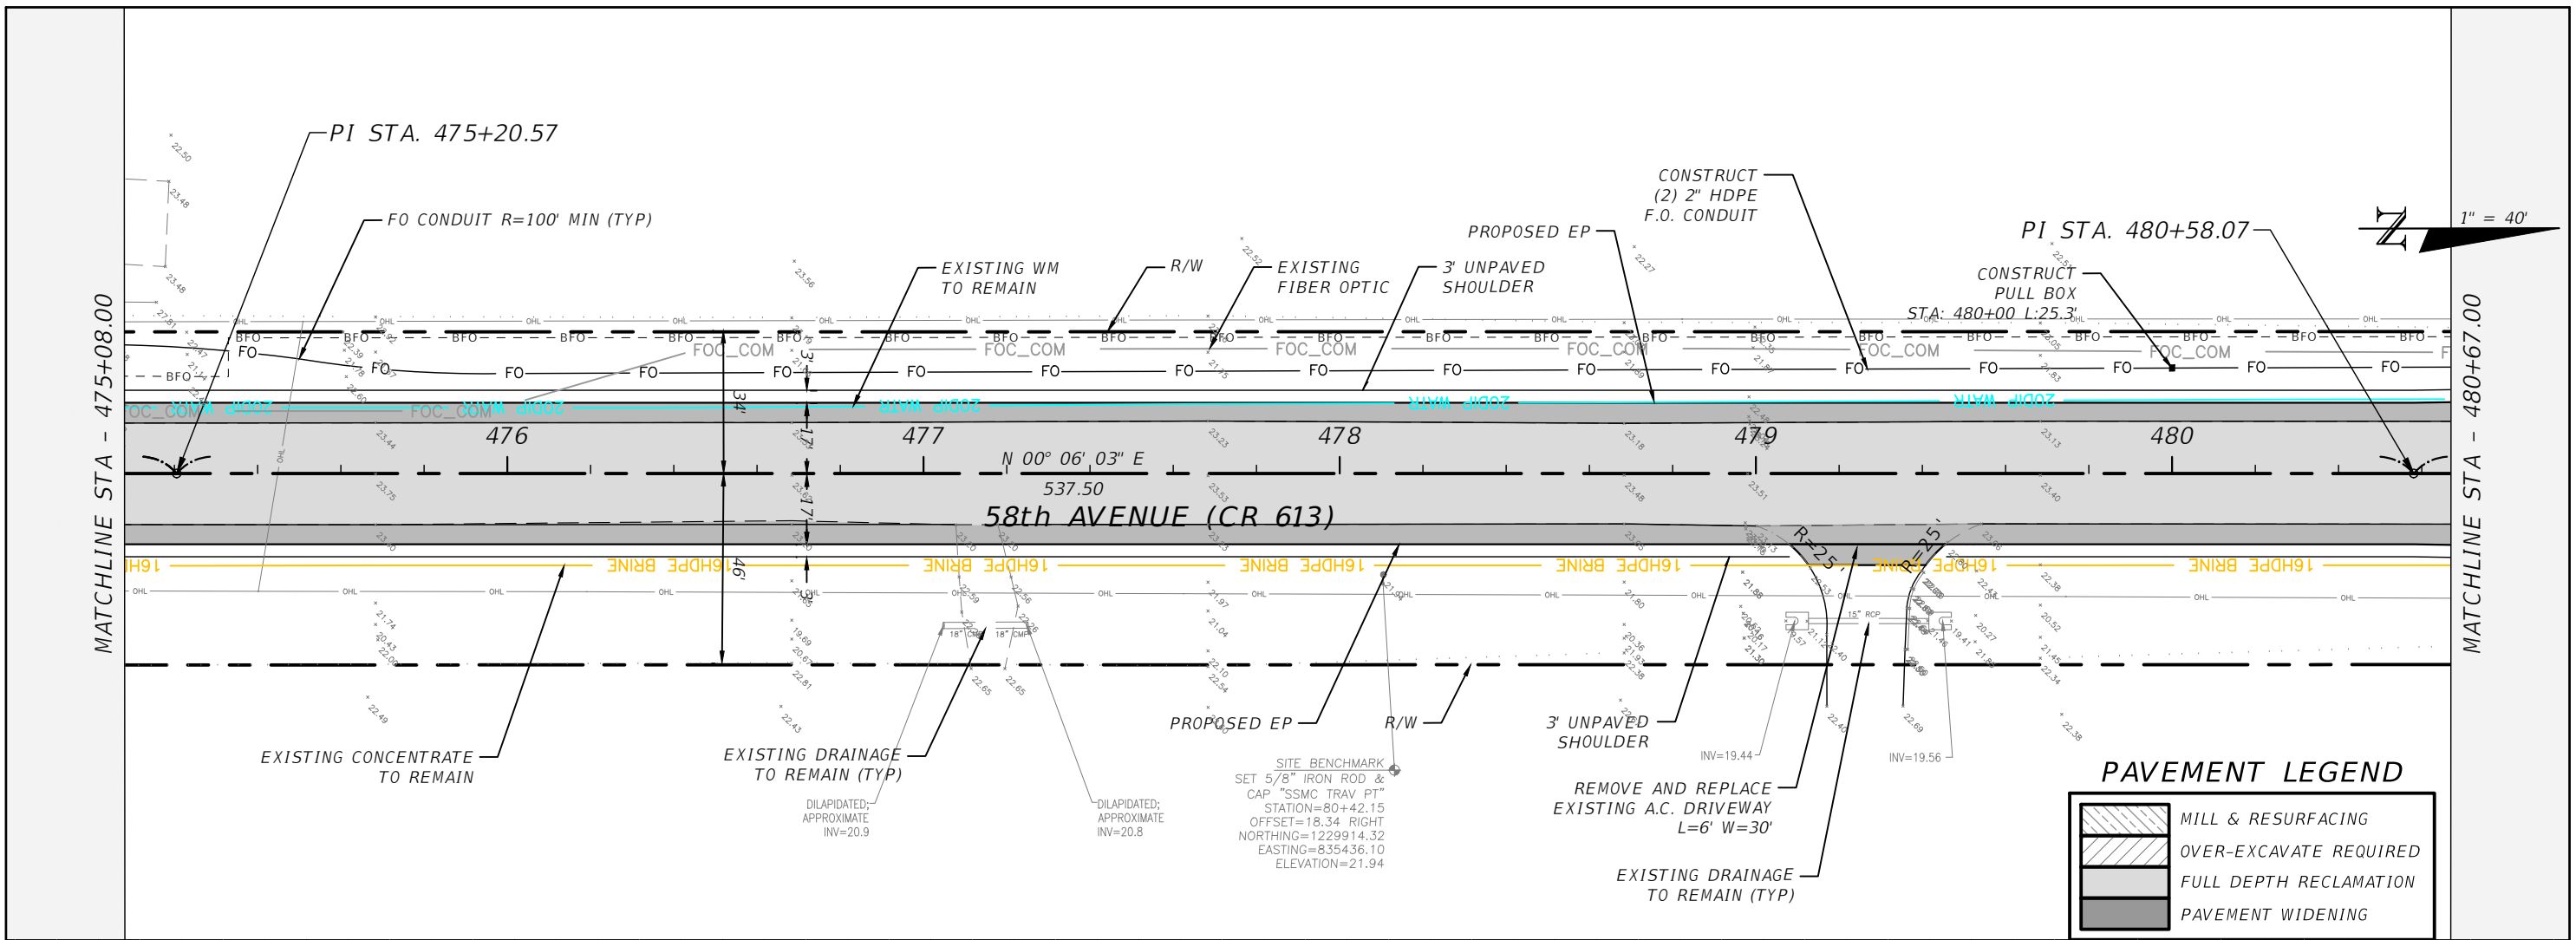


REVISIONS		DESCRIPTION	
DATE	DESCRIPTION	DATE	DESCRIPTION

ERIC L. FLAVELL, P.E. P.E. LICENSE NUMBER 76826 BOWMAN CONSULTING GROUP 4450 W. EAU GALLIE BLVD. MELBOURNE, FL 32934 CERTIFICATE OF AUTHORIZATION 30462		INDIAN RIVER COUNTY DEPARTMENT OF PUBLIC WORKS/ENGINEERING DIVISION ROAD NO. COUNTY FINANCIAL PROJECT ID CR-613 INDIAN RIVER IRC: 1325 58th AVE FD01:436416-1-54-01		SHEET NO. 57	
--	--	---	--	-----------------	--

FOR BIDDING PURPOSES ONLY


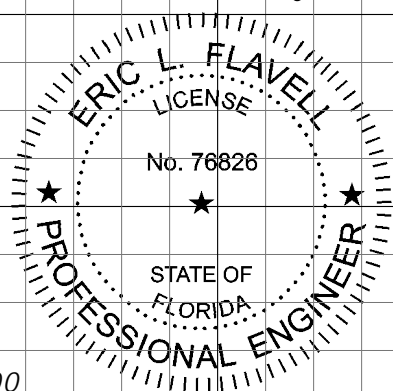


PLAN & PROFILE - 58TH AVE

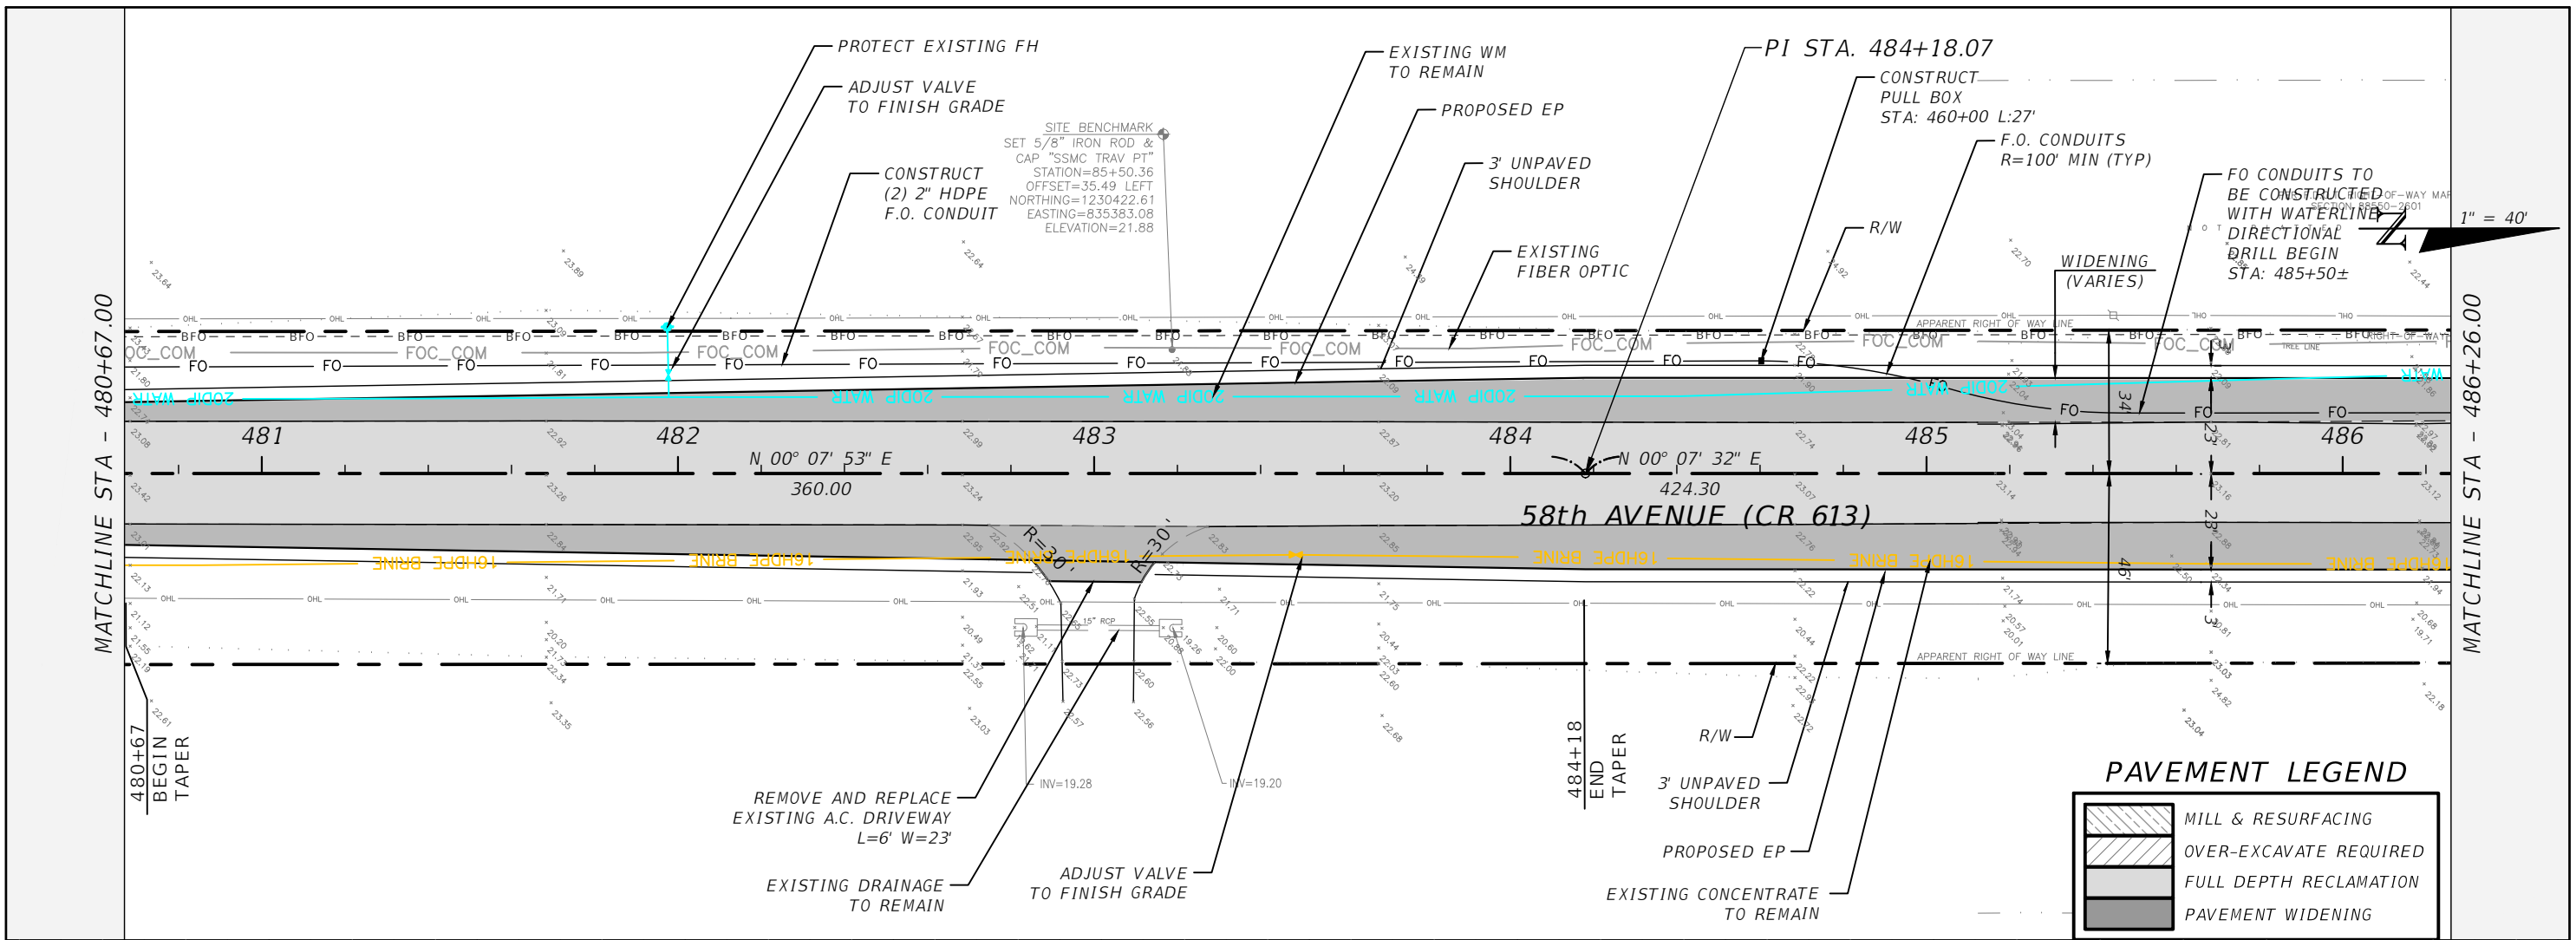

**PAVEMENT LEGEND**




	MILL & RESURFACING
	OVER-EXCAVATE REQUIRED
	FULL DEPTH RECLAMATION
	PAVEMENT WIDENING

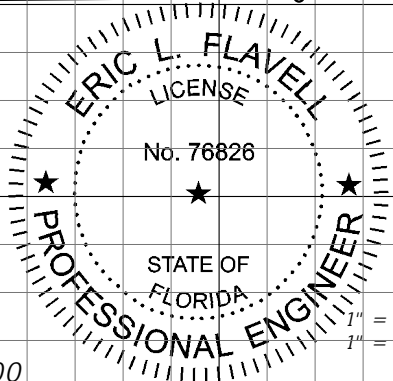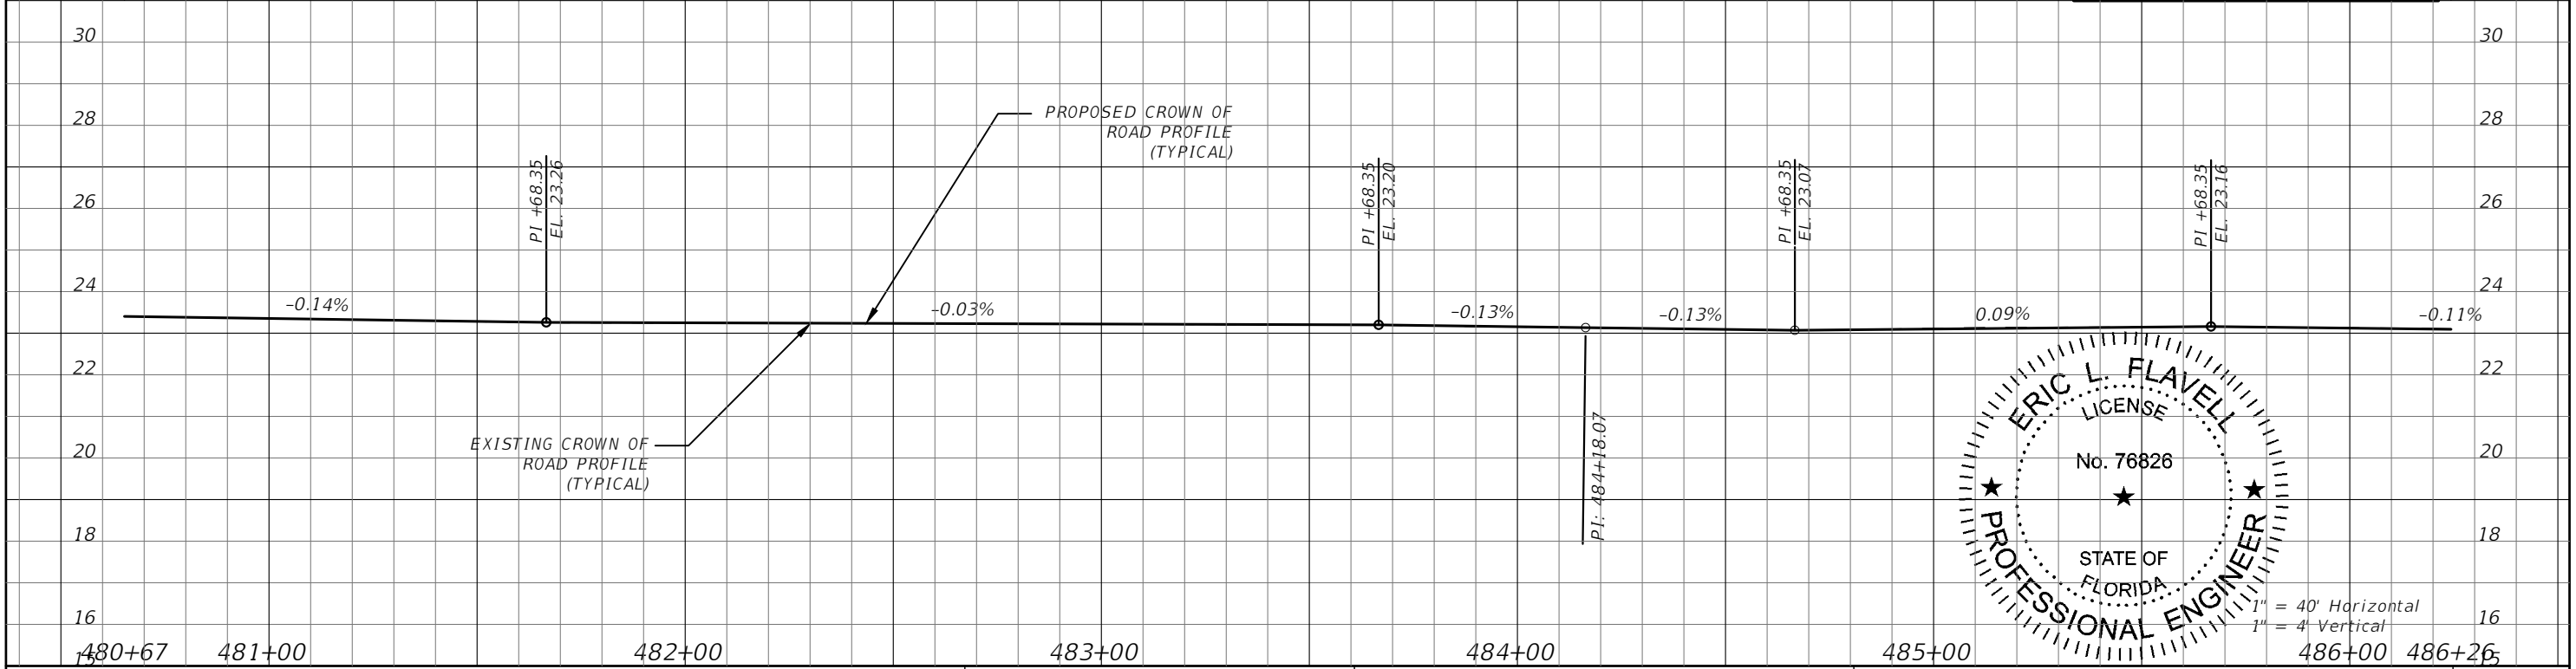

REVISIONS		DESCRIPTION		INDIAN RIVER COUNTY		FINANCIAL PROJECT ID		SHEET NO.
DATE	DESCRIPTION	DATE	DESCRIPTION	ROAD NO.	COUNTY	CR-613	INDIAN RIVER	
---	---	---	---	58th AVE	INDIAN RIVER	FD01:436416-1-54-01		58

FOR BIDDING PURPOSES ONLY


PLAN & PROFILE - 58TH AVE

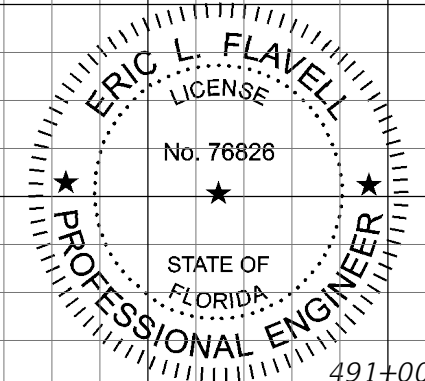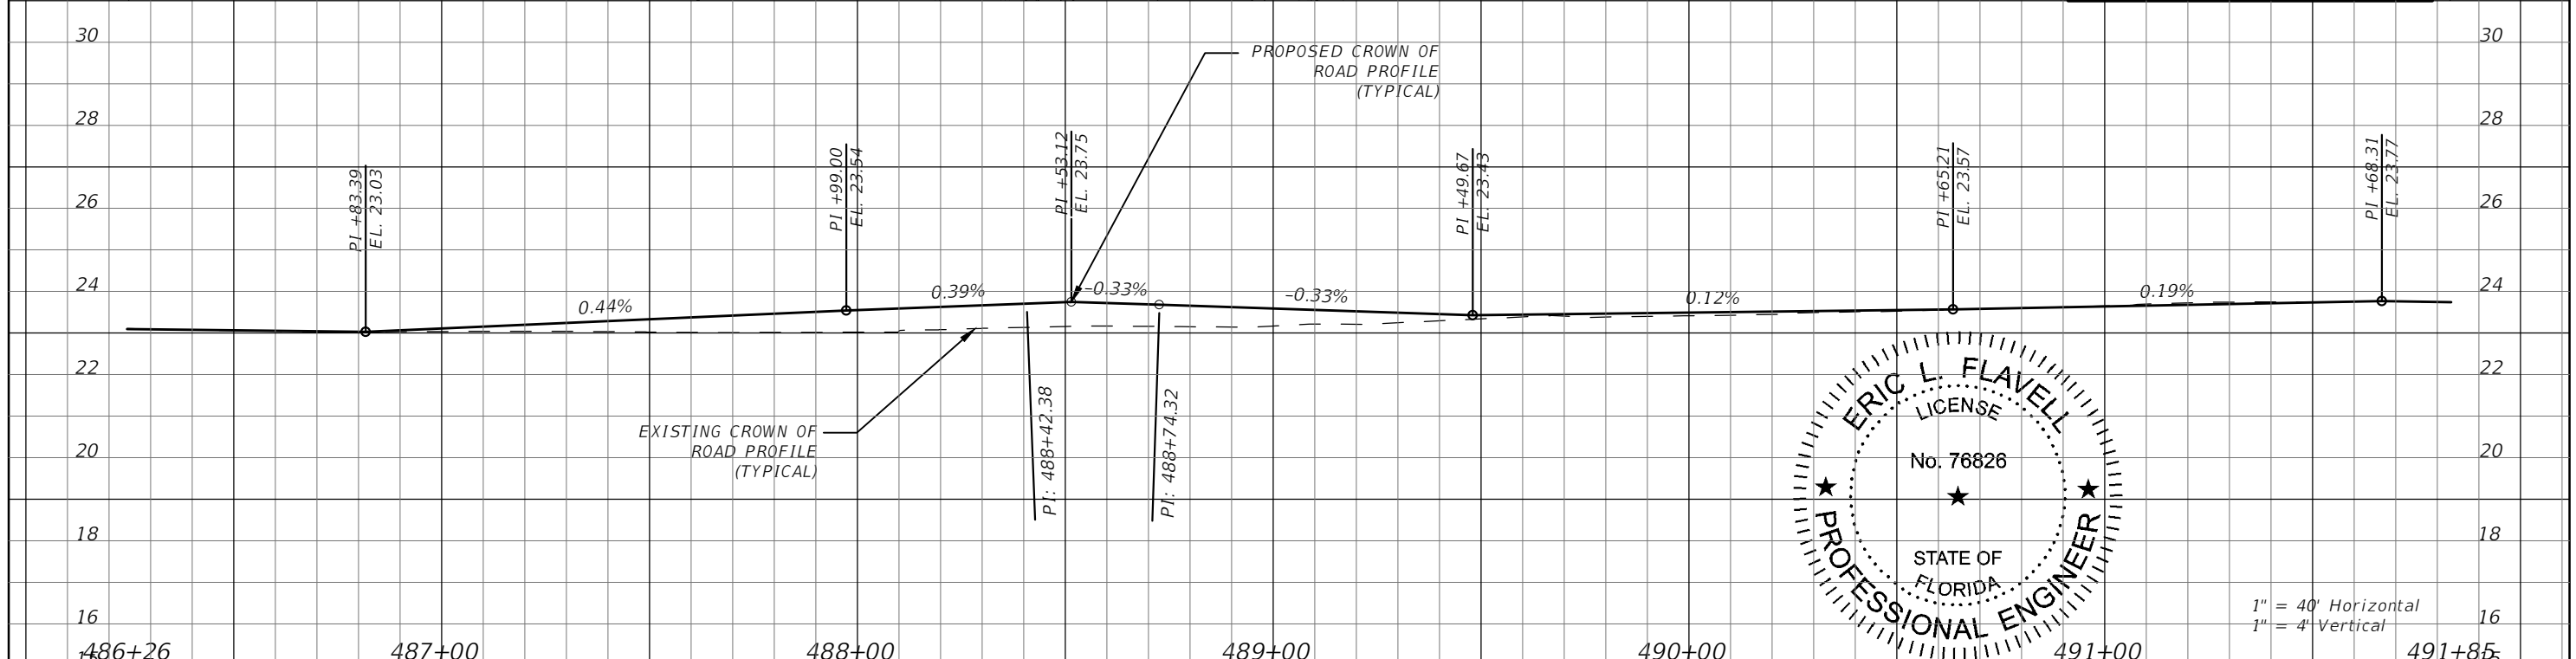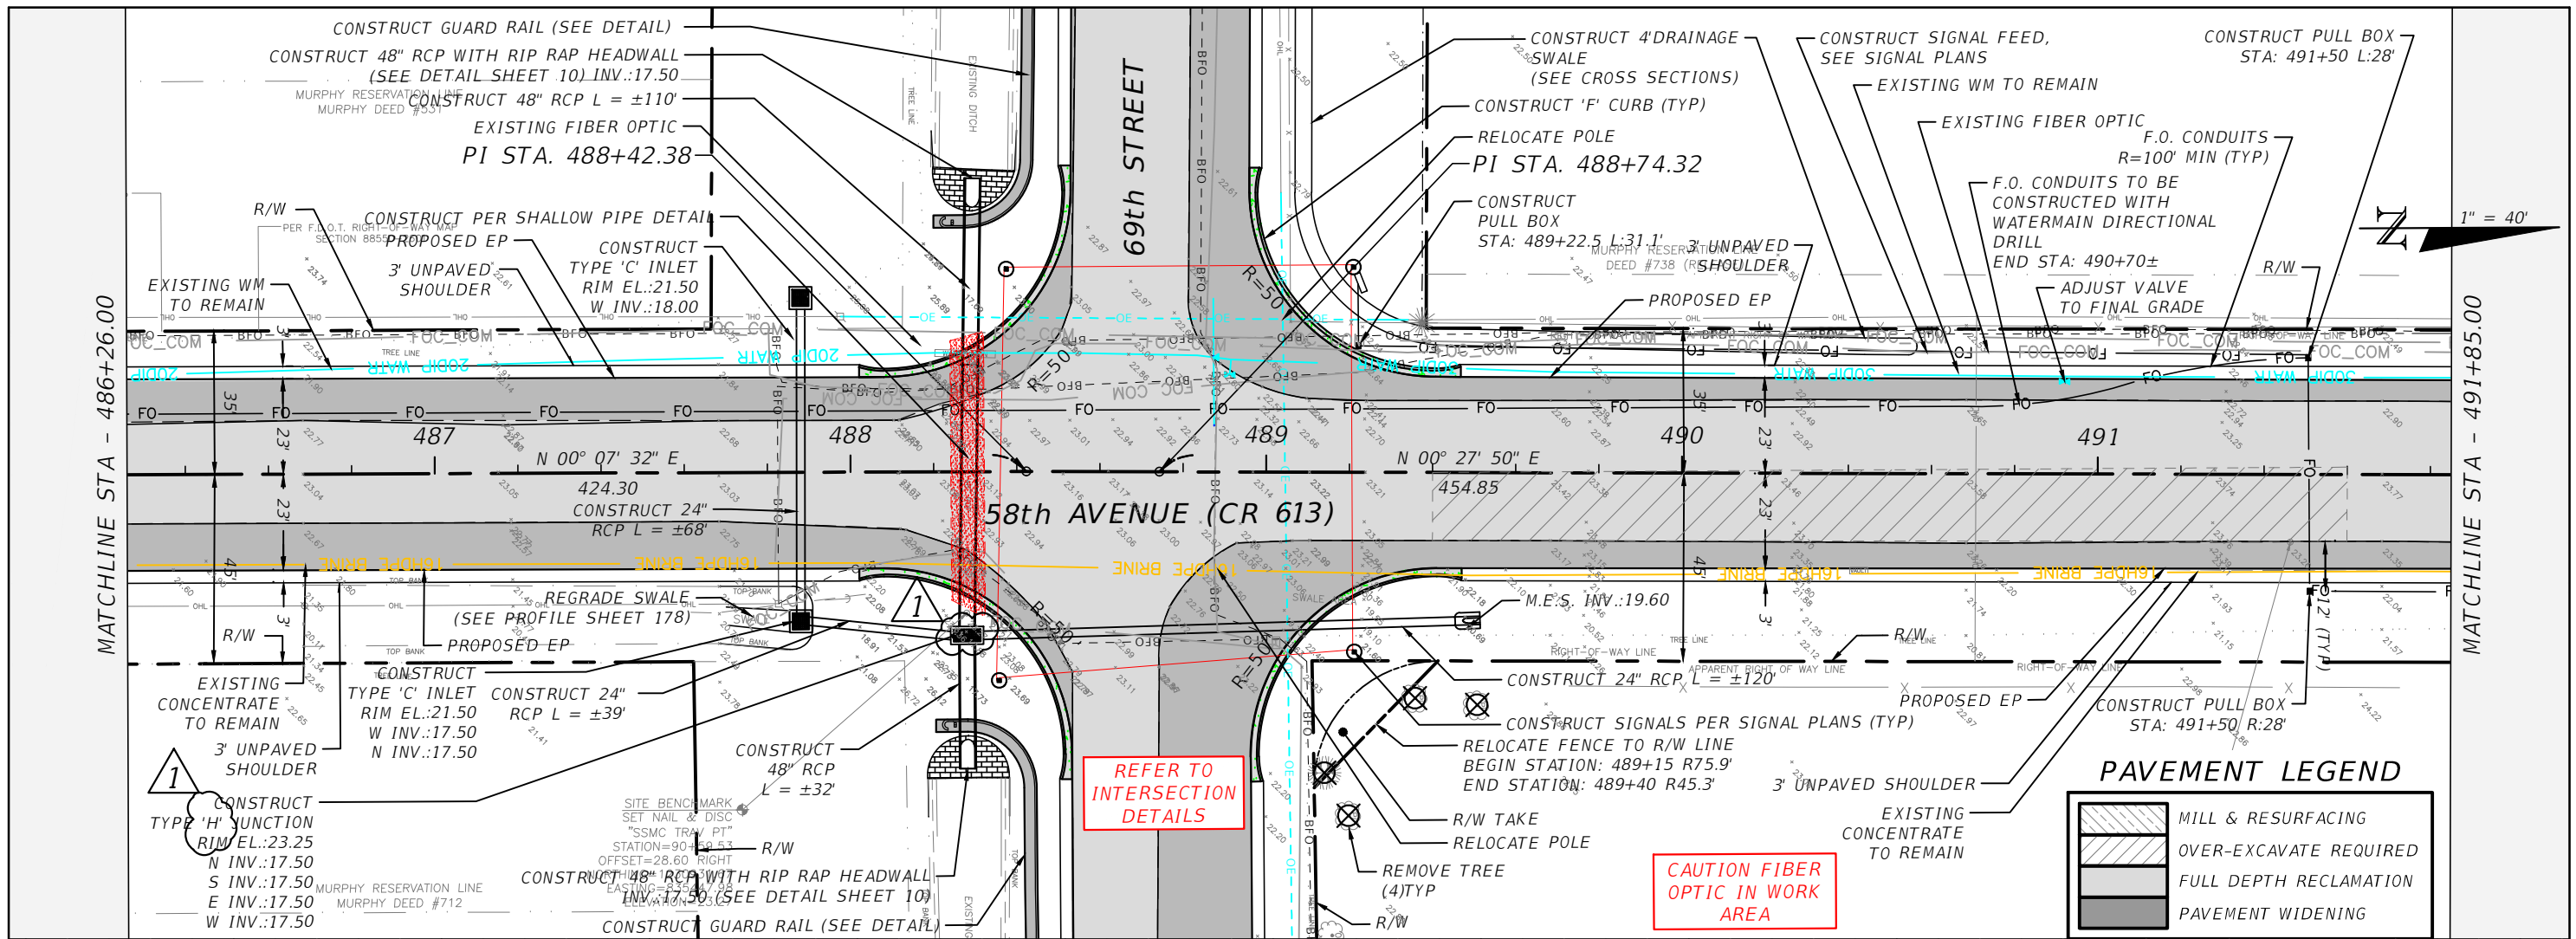

REVISIONS		DESCRIPTION		DATE	
DATE	DESCRIPTION	DATE	DESCRIPTION	DATE	DESCRIPTION
2/19/20	RESPONSE TO COUNTY COMMENTS				



  

<b>FOR BIDDING PURPOSES ONLY</b>		ERIC L. FLAVELL, P.E. P.E. LICENSE NUMBER 76826 BOWMAN CONSULTING GROUP 4450 W. EAU GALLIE BLVD. MELBOURNE, FL 32934 CERTIFICATE OF AUTHORIZATION 30462		INDIAN RIVER COUNTY DEPARTMENT OF PUBLIC WORKS/ENGINEERING DIVISION ROAD NO. COUNTY FINANCIAL PROJECT ID CR-613 INDIAN RIVER IRC: 1325 58th AVE FD01:436416-1-54-01		<b>PLAN &amp; PROFILE - 58TH AVE</b>		SHEET NO. 59
----------------------------------	--	--	--	---	--	--------------------------------------	--	-----------------

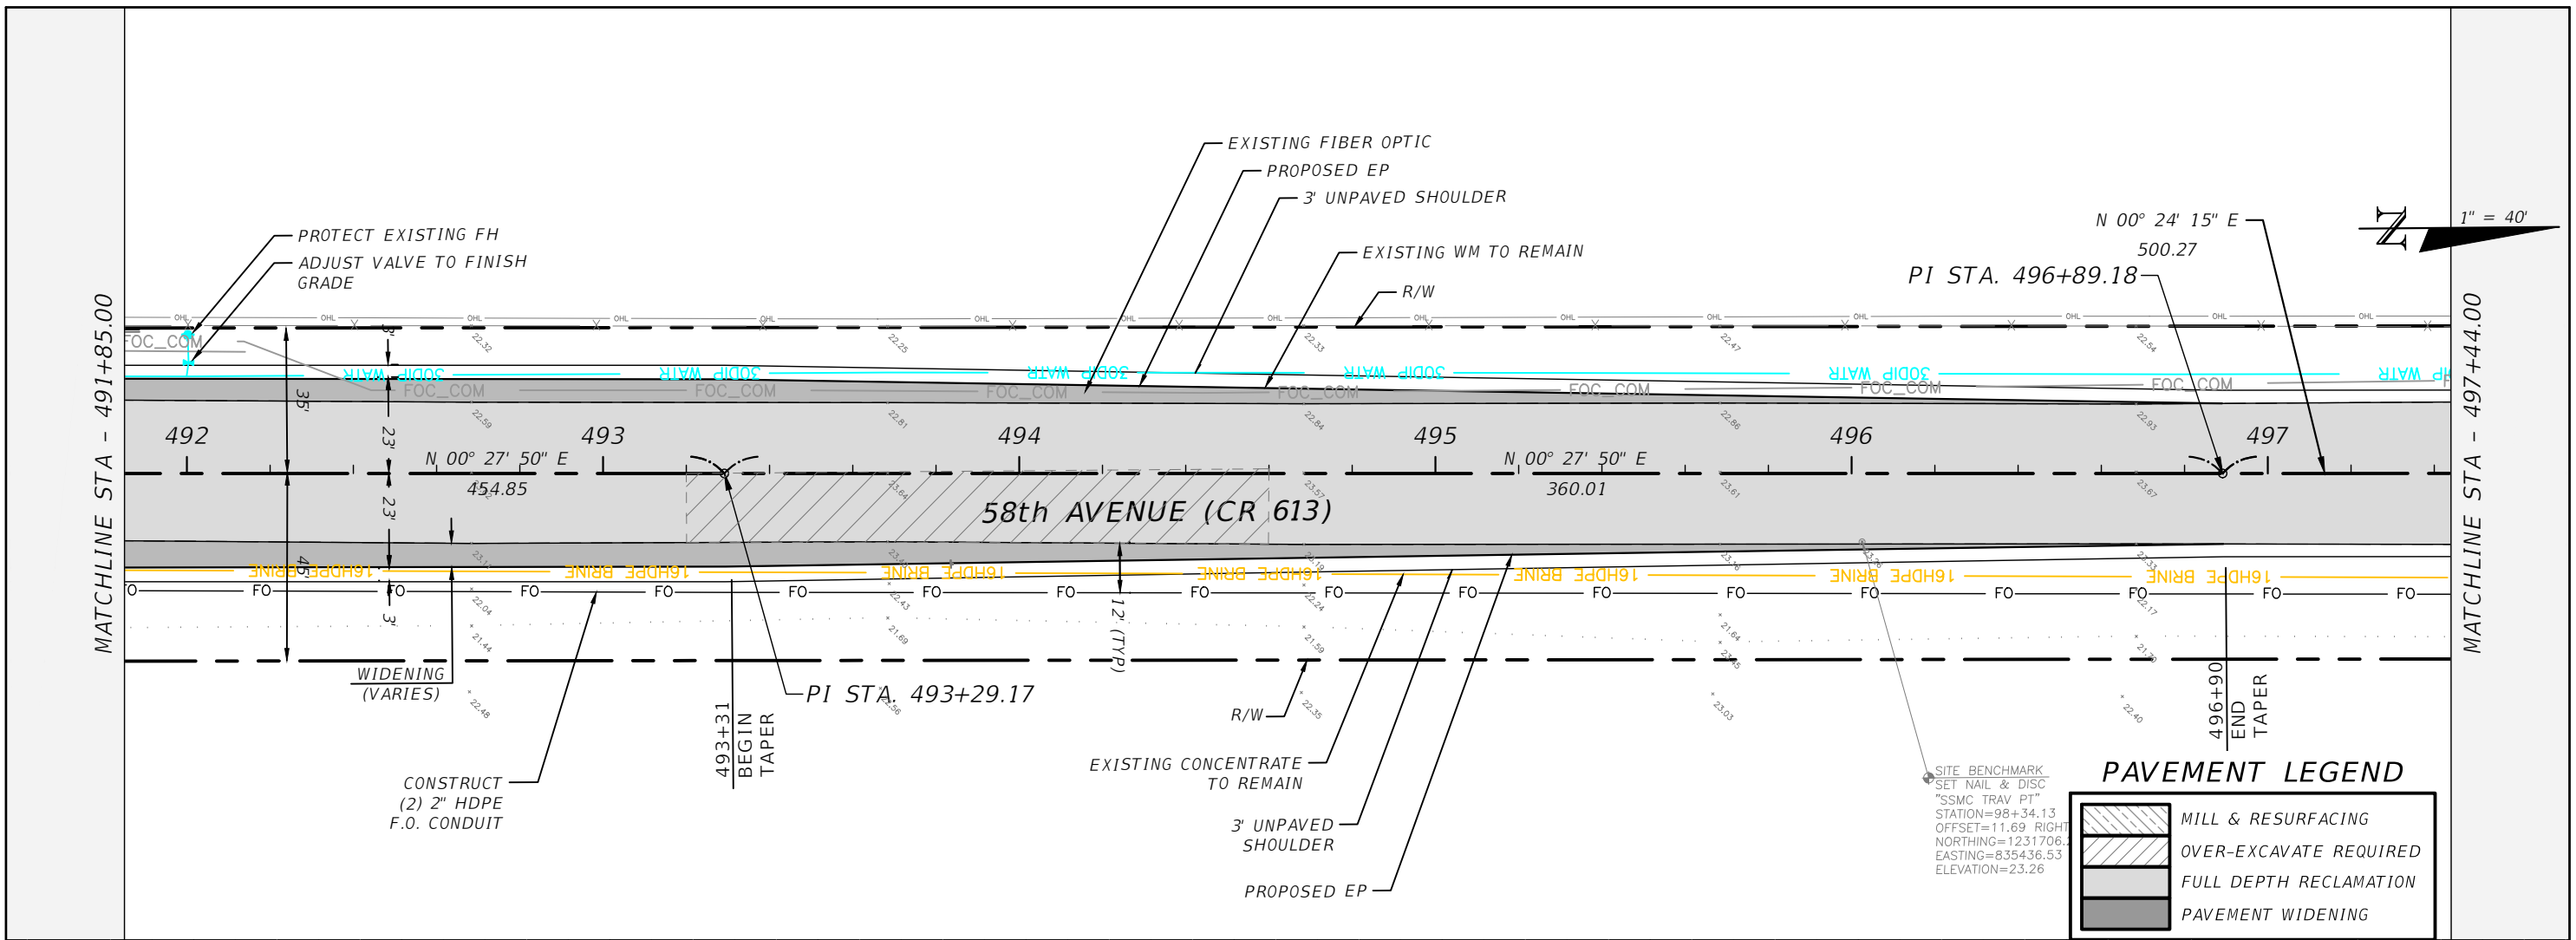

**PAVEMENT LEGEND**

	MILL & RESURFACING
	OVER-EXCAVATE REQUIRED
	FULL DEPTH RECLAMATION
	PAVEMENT WIDENING


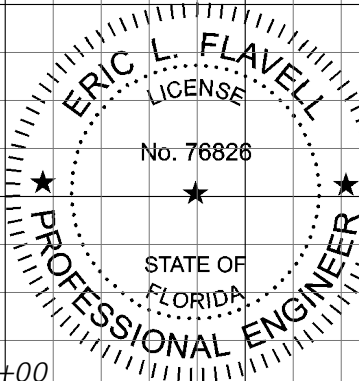
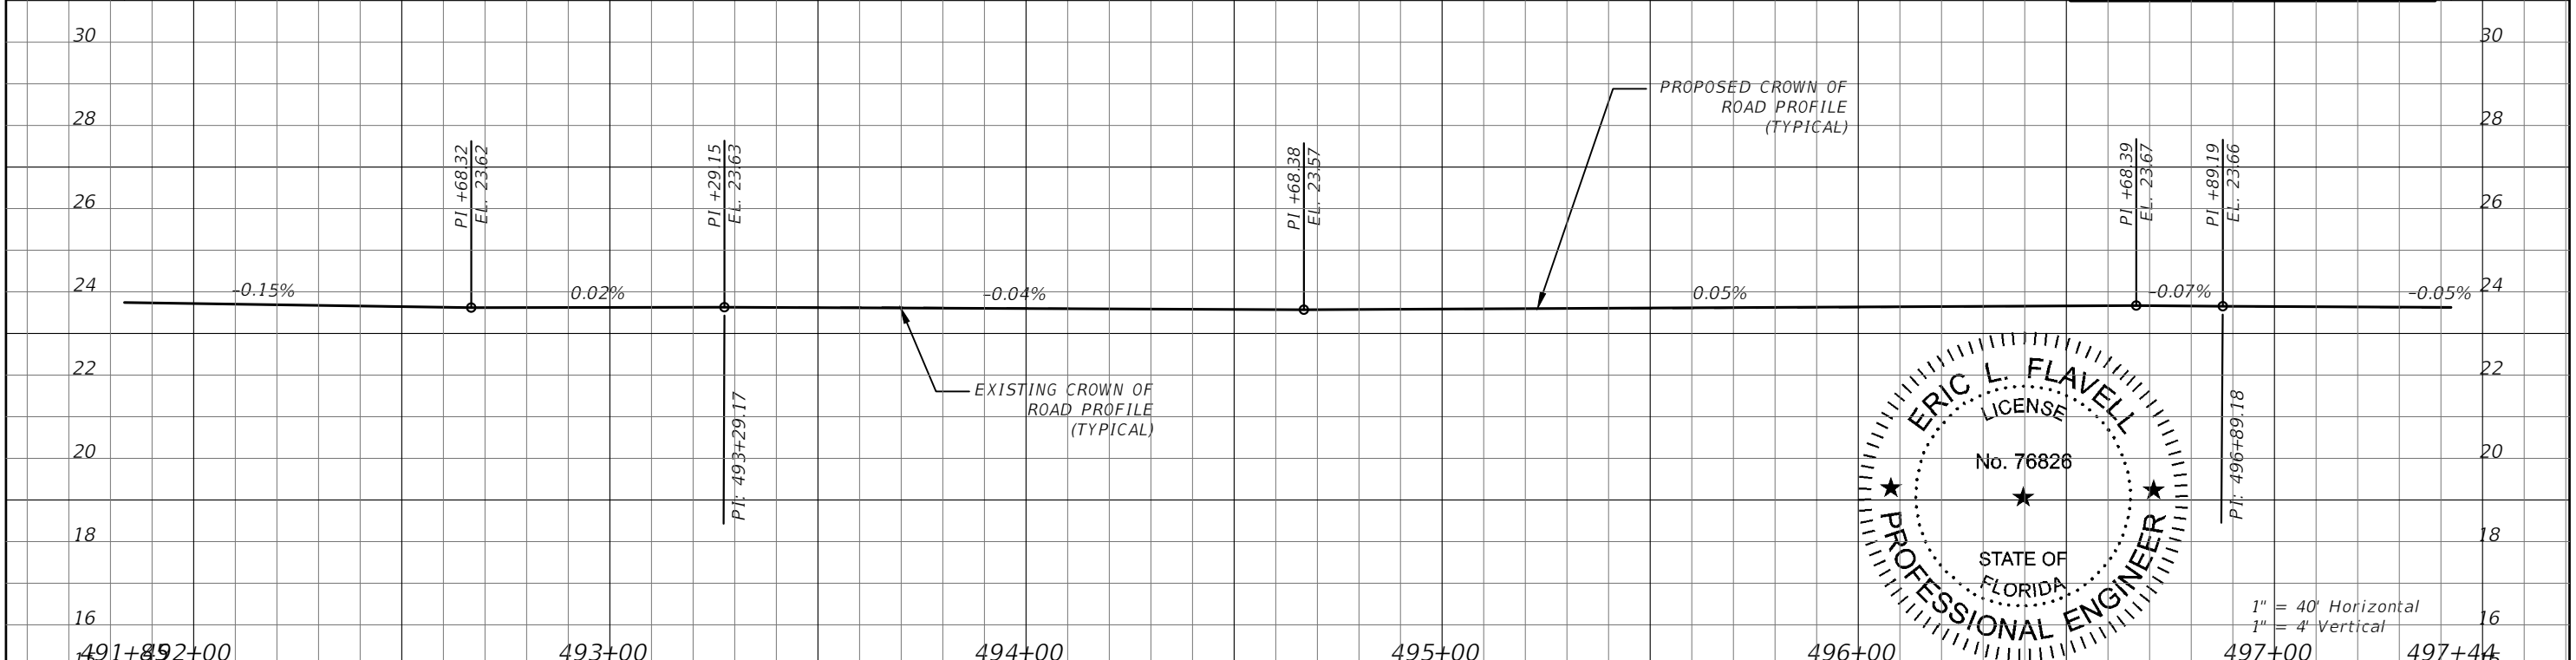


REVISIONS		DESCRIPTION		INDIAN RIVER COUNTY		SHEET NO.
DATE	DESCRIPTION	DATE	DESCRIPTION	ROAD NO.	COUNTY	
				CR-613	INDIAN RIVER	60
				58th AVE		

**FOR BIDDING PURPOSES ONLY**



**PLAN & PROFILE - 58TH AVE**



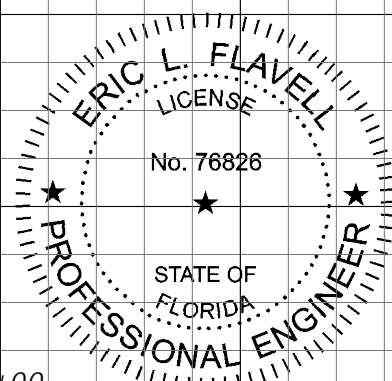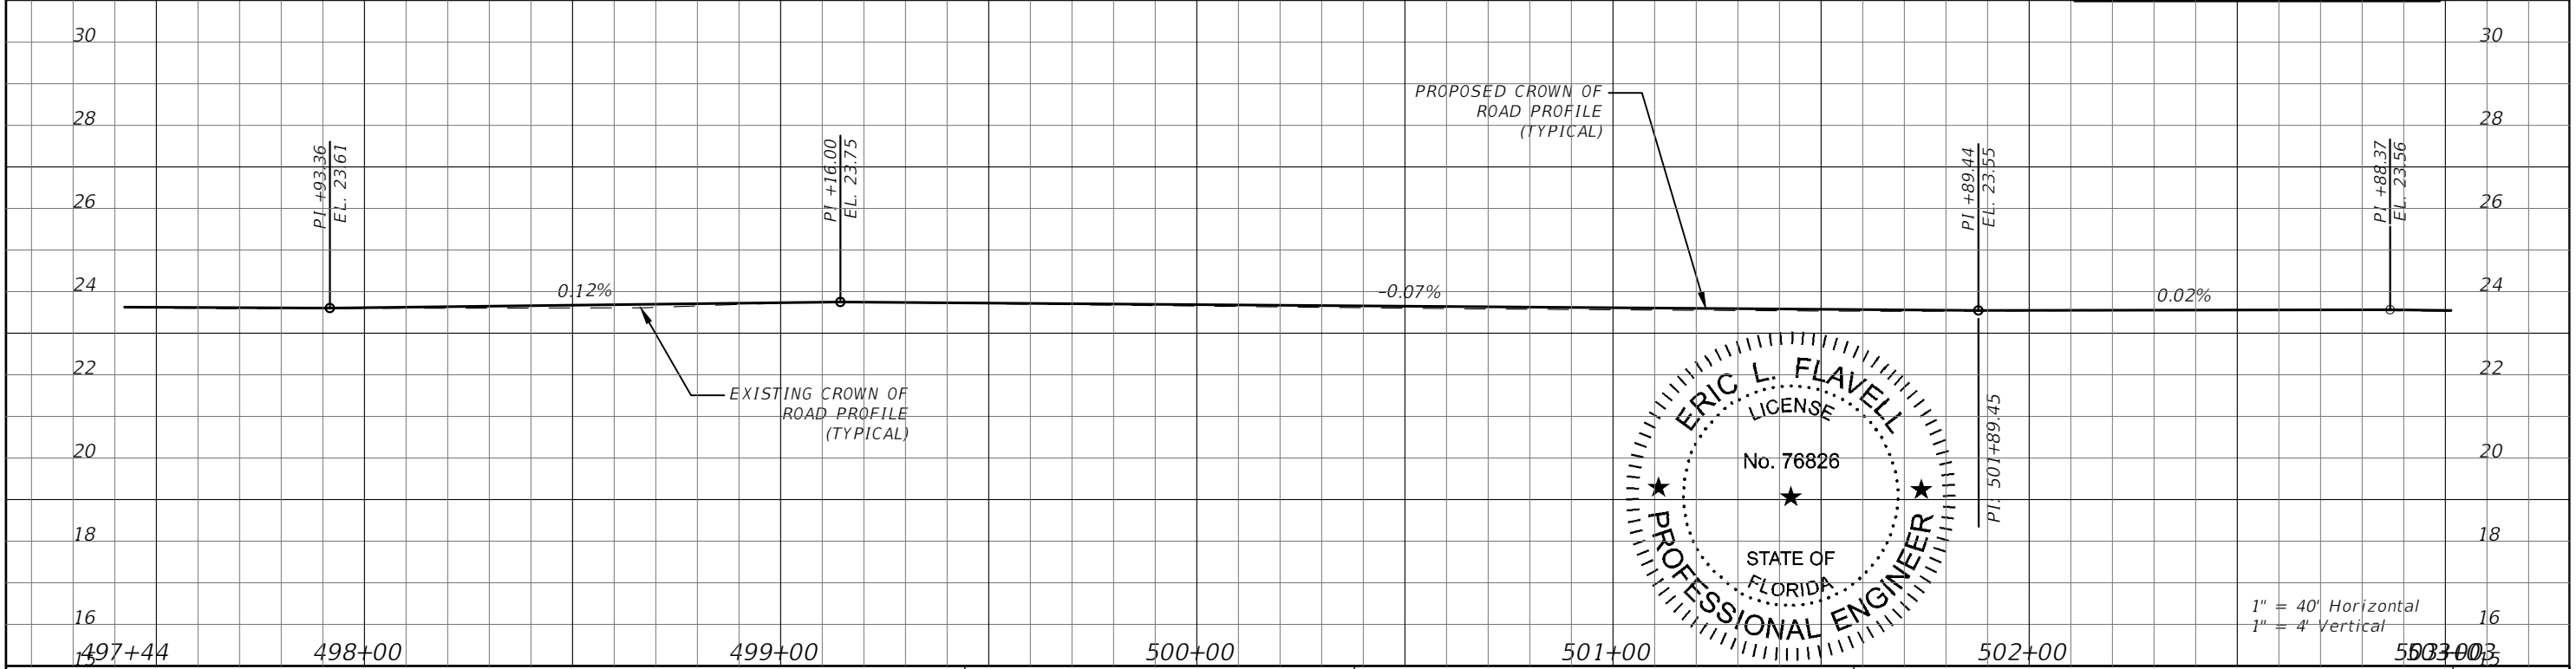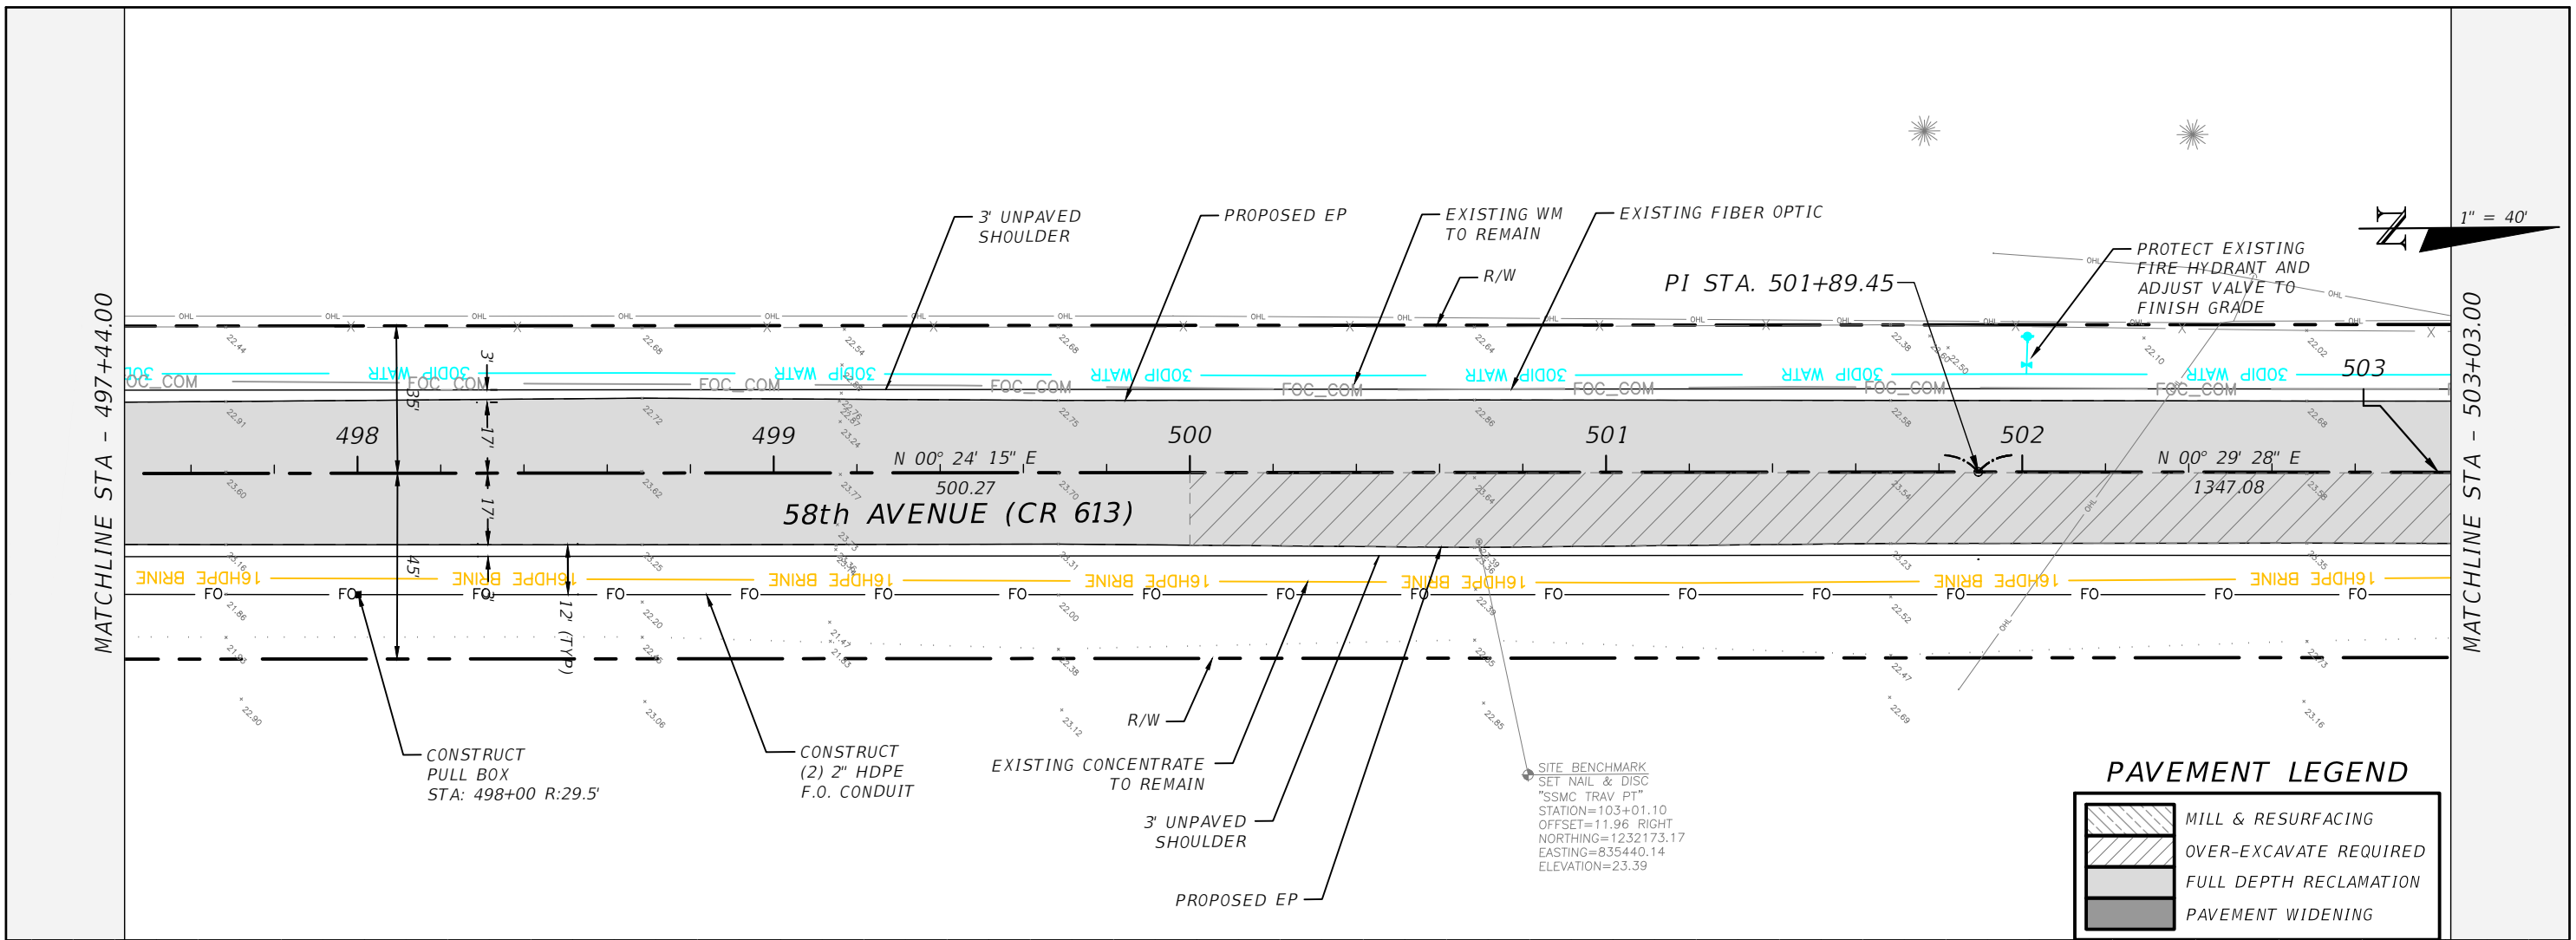


REVISIONS		DESCRIPTION		ERIC L. FLAVELL, P.E. P.E. LICENSE NUMBER 76826 BOWMAN CONSULTING GROUP 4450 W. EAU GALLIE BLVD. MELBOURNE, FL 32934 CERTIFICATE OF AUTHORIZATION 30462		INDIAN RIVER COUNTY DEPARTMENT OF PUBLIC WORKS/ENGINEERING DIVISION ROAD NO. COUNTY FINANCIAL PROJECT ID CR-613 INDIAN RIVER IRC: 1325 58th AVE FD01:436416-1-54-01		PLAN & PROFILE - 58TH AVE		SHEET NO. 61
DATE	DESCRIPTION	DATE	DESCRIPTION							

FOR BIDDING PURPOSES ONLY

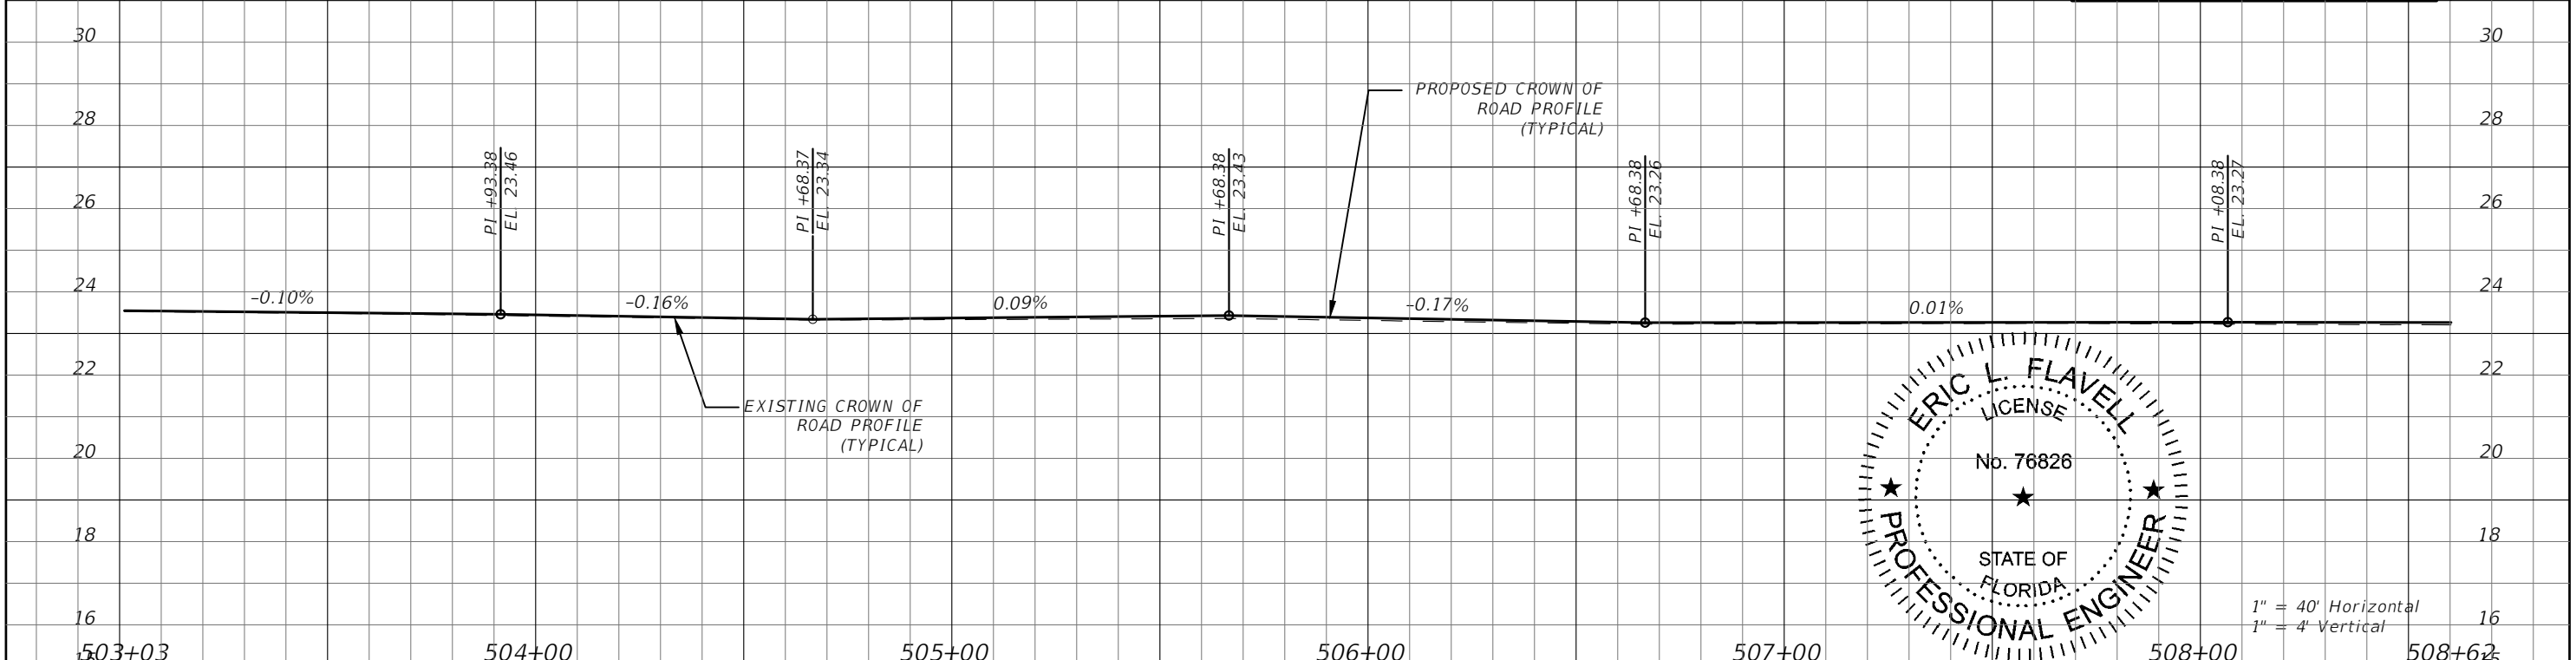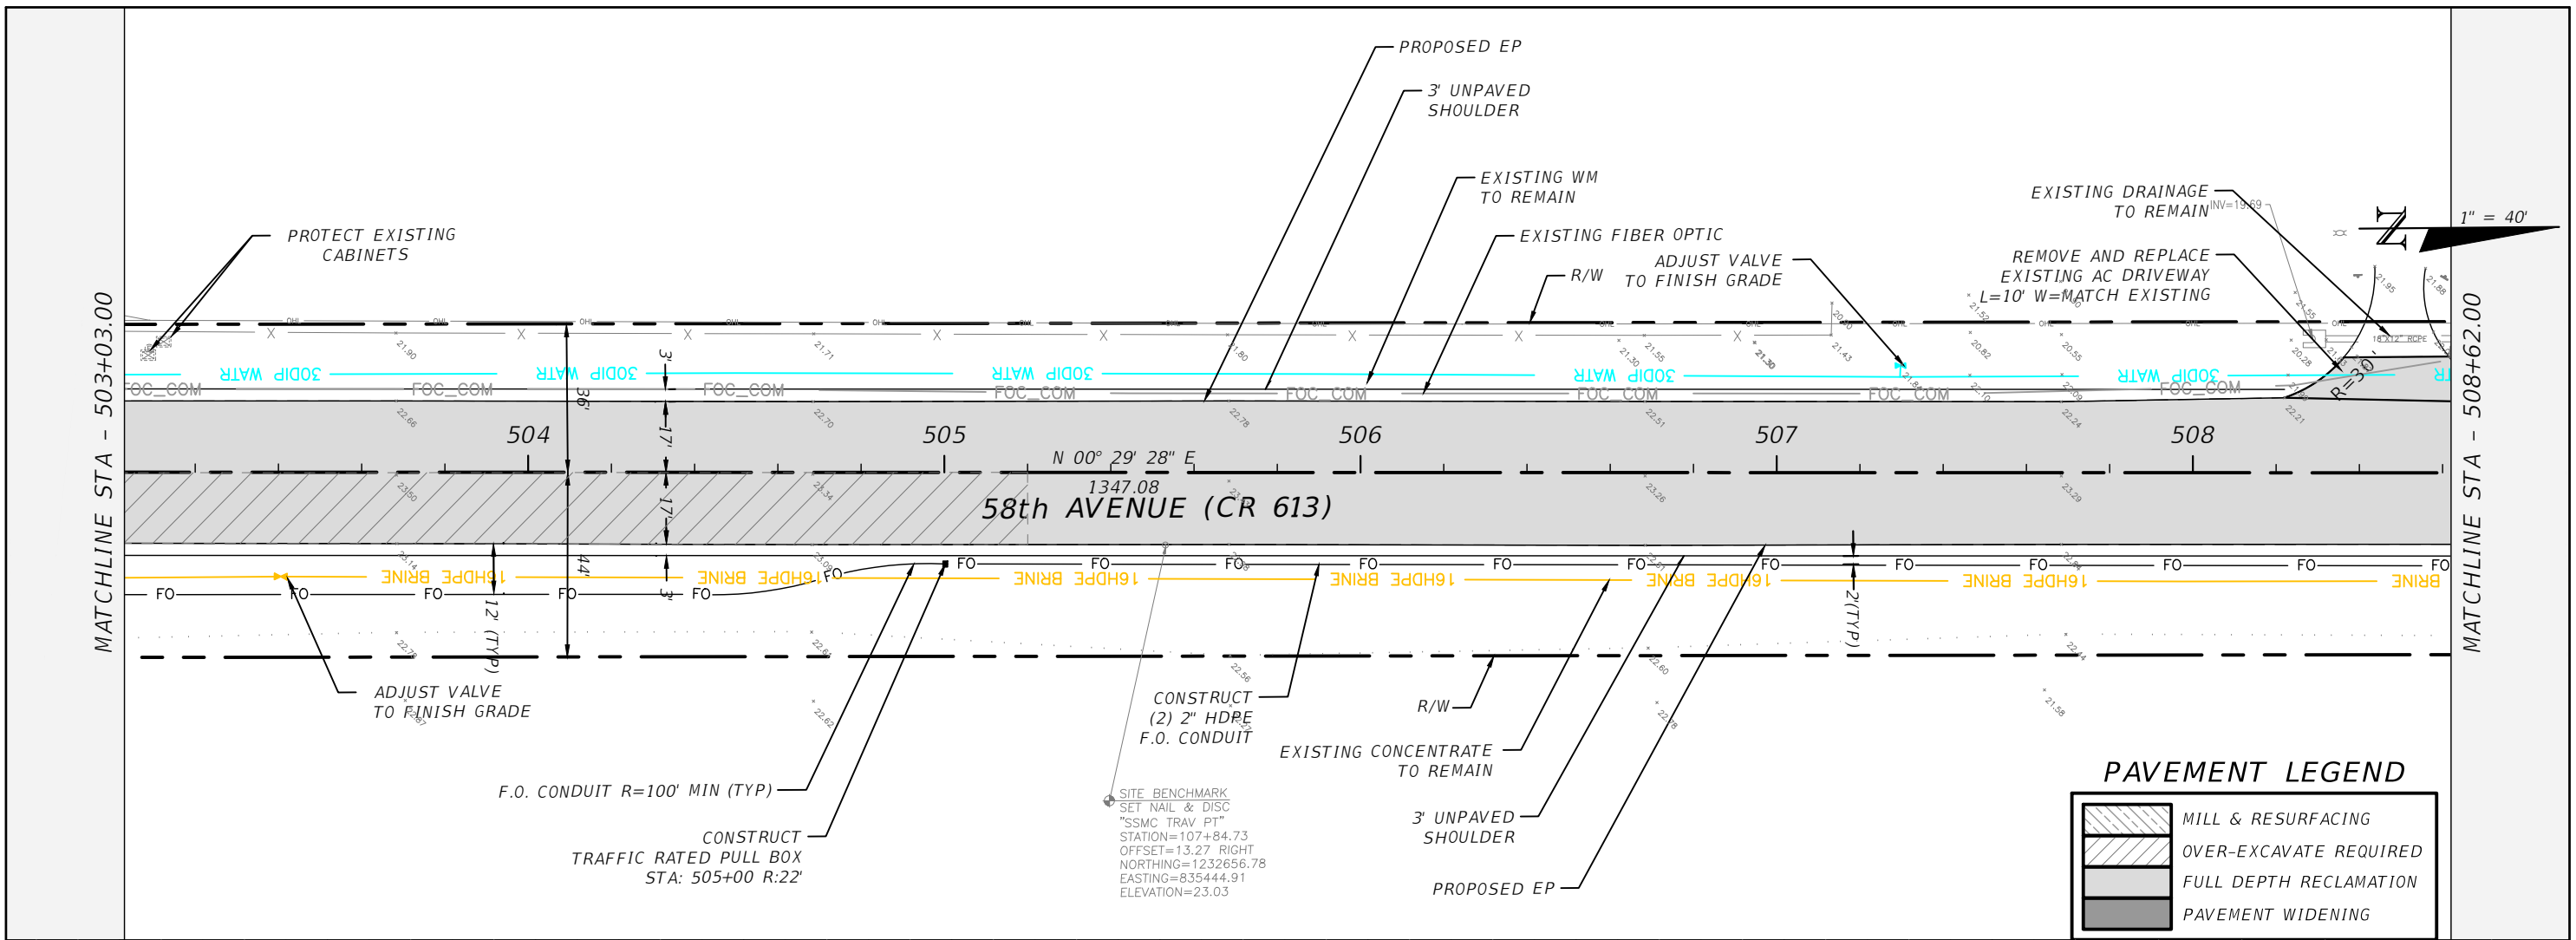


**PAVEMENT LEGEND**

	MILL & RESURFACING
	OVER-EXCAVATE REQUIRED
	FULL DEPTH RECLAMATION
	PAVEMENT WIDENING

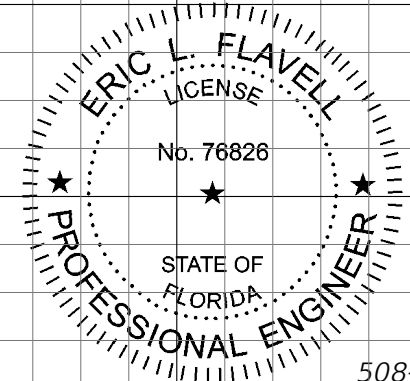



<b>REVISIONS</b> DATE DESCRIPTION DATE DESCRIPTION		ERIC L. FLAVELL, P.E. P.E. LICENSE NUMBER 76826 BOWMAN CONSULTING GROUP 4450 W. EAU GALLIE BLVD. MELBOURNE, FL 32934 CERTIFICATE OF AUTHORIZATION 30462	INDIAN RIVER COUNTY DEPARTMENT OF PUBLIC WORKS/ENGINEERING DIVISION ROAD NO. COUNTY FINANCIAL PROJECT ID CR-613 INDIAN RIVER IRC: 1325 58th AVE FDOT:436416-1-54-01	<b>PLAN &amp; PROFILE - 58TH AVE</b>	SHEET NO. 62
---	--	--	---	--------------------------------------	-----------------

FOR BIDDING PURPOSES ONLY

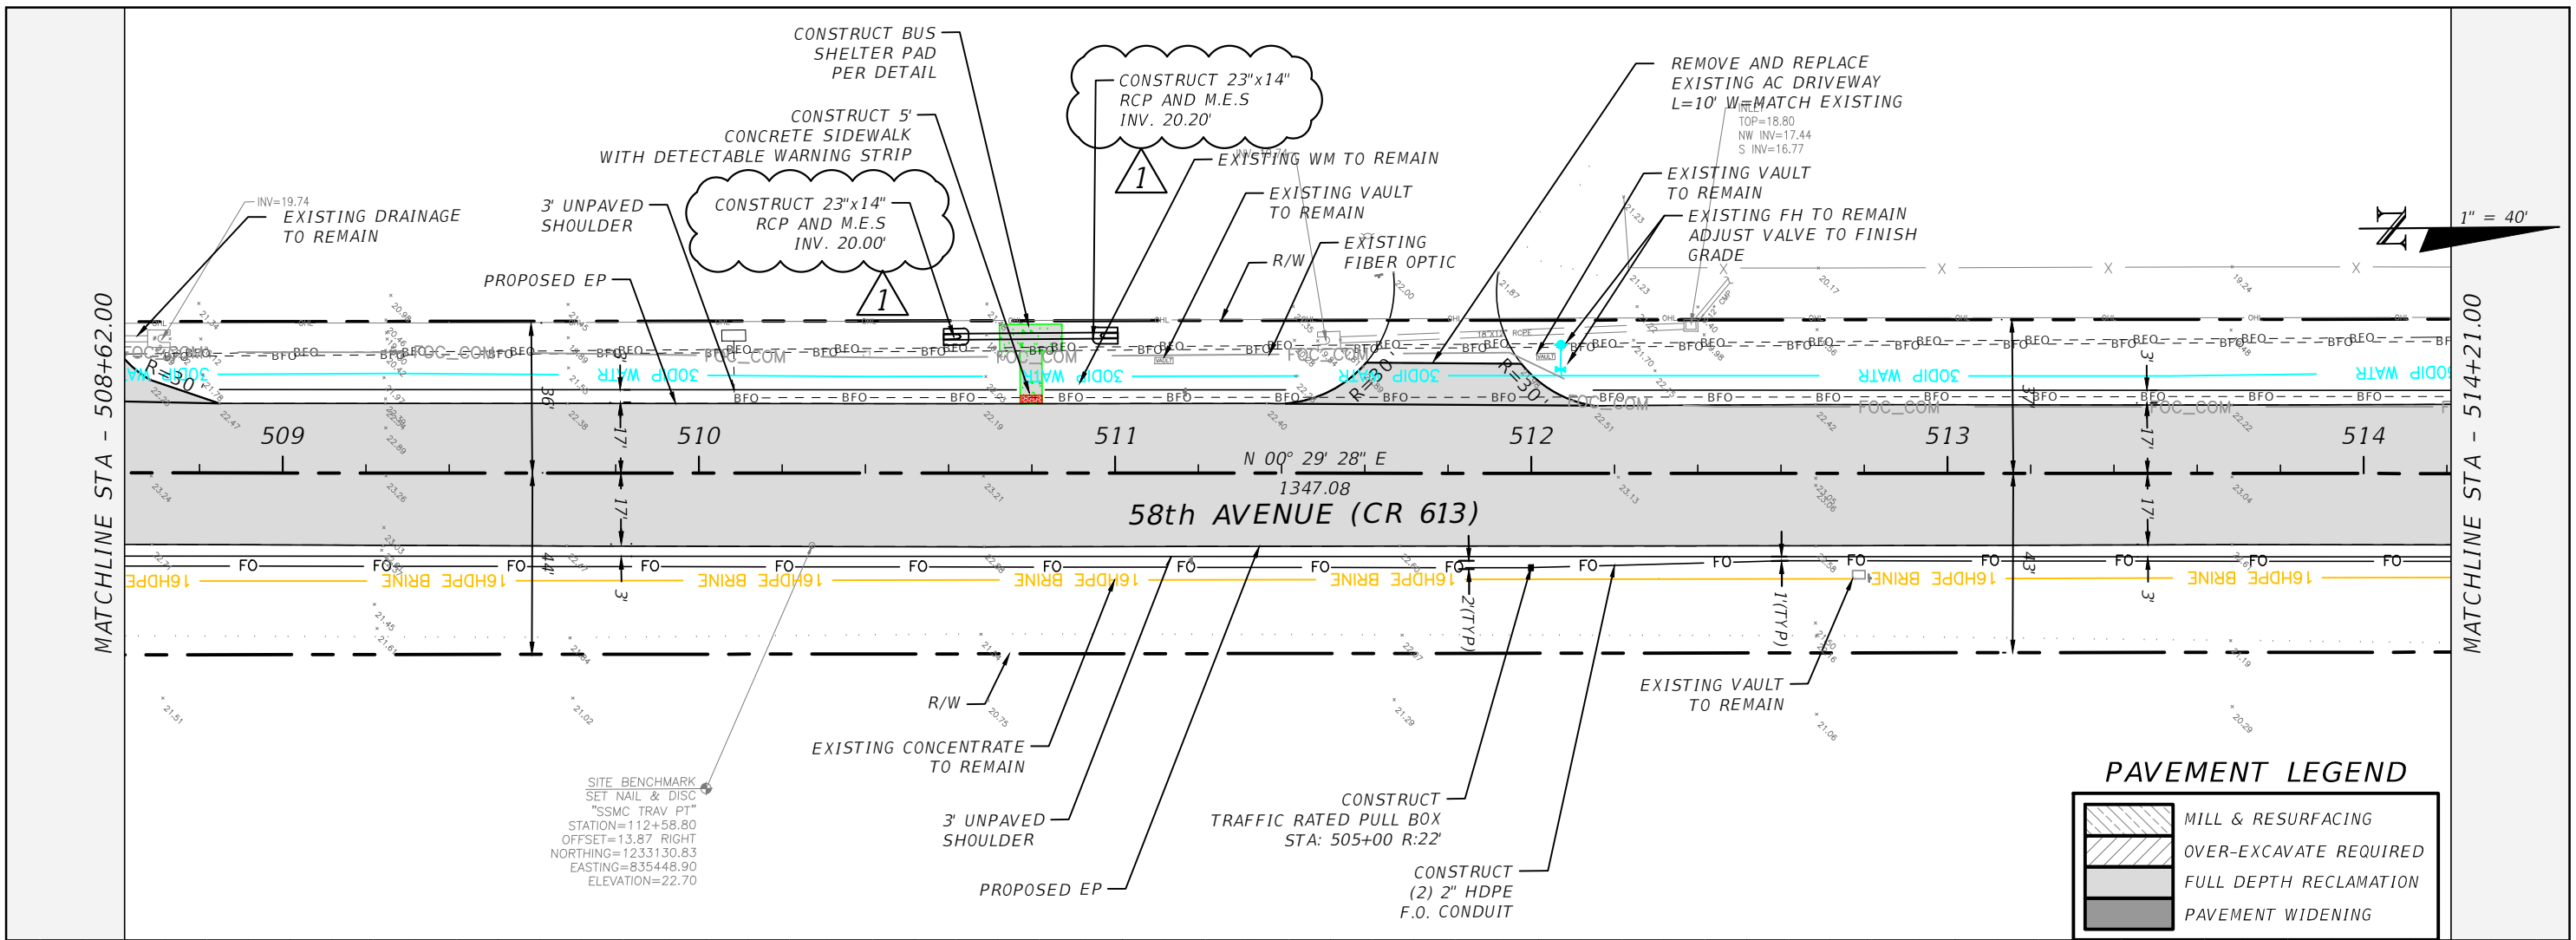

**PAVEMENT LEGEND**

	MILL & RESURFACING
	OVER-EXCAVATE REQUIRED
	FULL DEPTH RECLAMATION
	PAVEMENT WIDENING

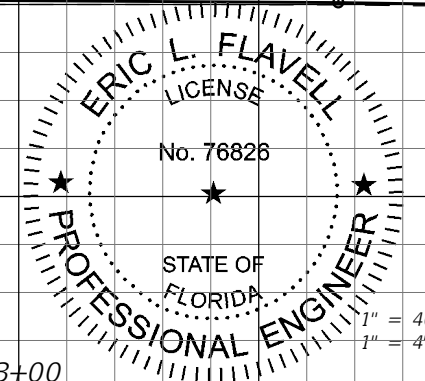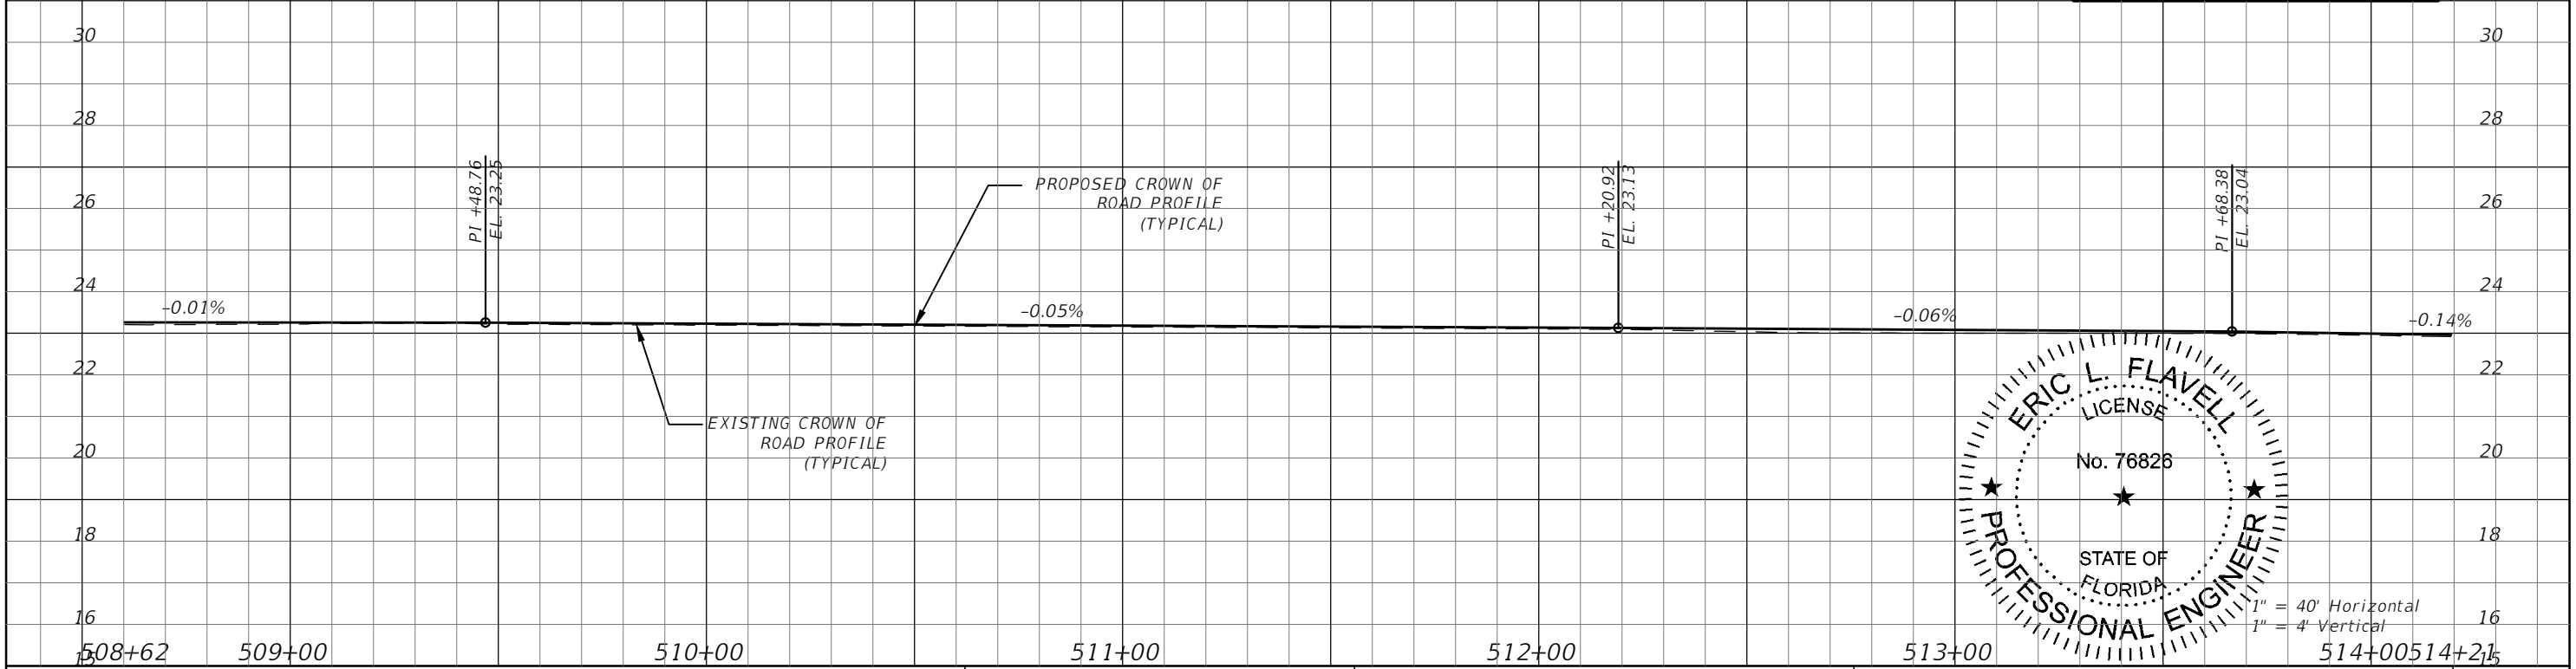

REVISIONS		DESCRIPTION		DATE	
DATE	DESCRIPTION	DATE	DESCRIPTION	DATE	DESCRIPTION
2/19/20	RESPONSE TO COUNTY COMMENTS				




ERIC L. FLAVELL, P.E.  
P.E. LICENSE NUMBER 76826  
BOWMAN CONSULTING GROUP  
4450 W. EAU GALLIE BLVD.  
MELBOURNE, FL 32934  
CERTIFICATE OF AUTHORIZATION 30462

INDIAN RIVER COUNTY  
DEPARTMENT OF PUBLIC WORKS/ENGINEERING DIVISION  
ROAD NO. COUNTY FINANCIAL PROJECT ID  
CR-613 INDIAN RIVER IRC: 1325  
58th AVE FD01:436416-1-54-01


**FOR BIDDING PURPOSES ONLY**

PLAN & PROFILE - 58TH AVE

SHEET NO. 63

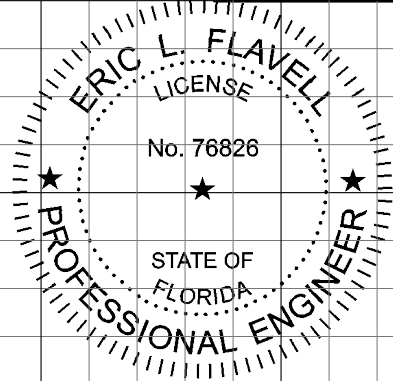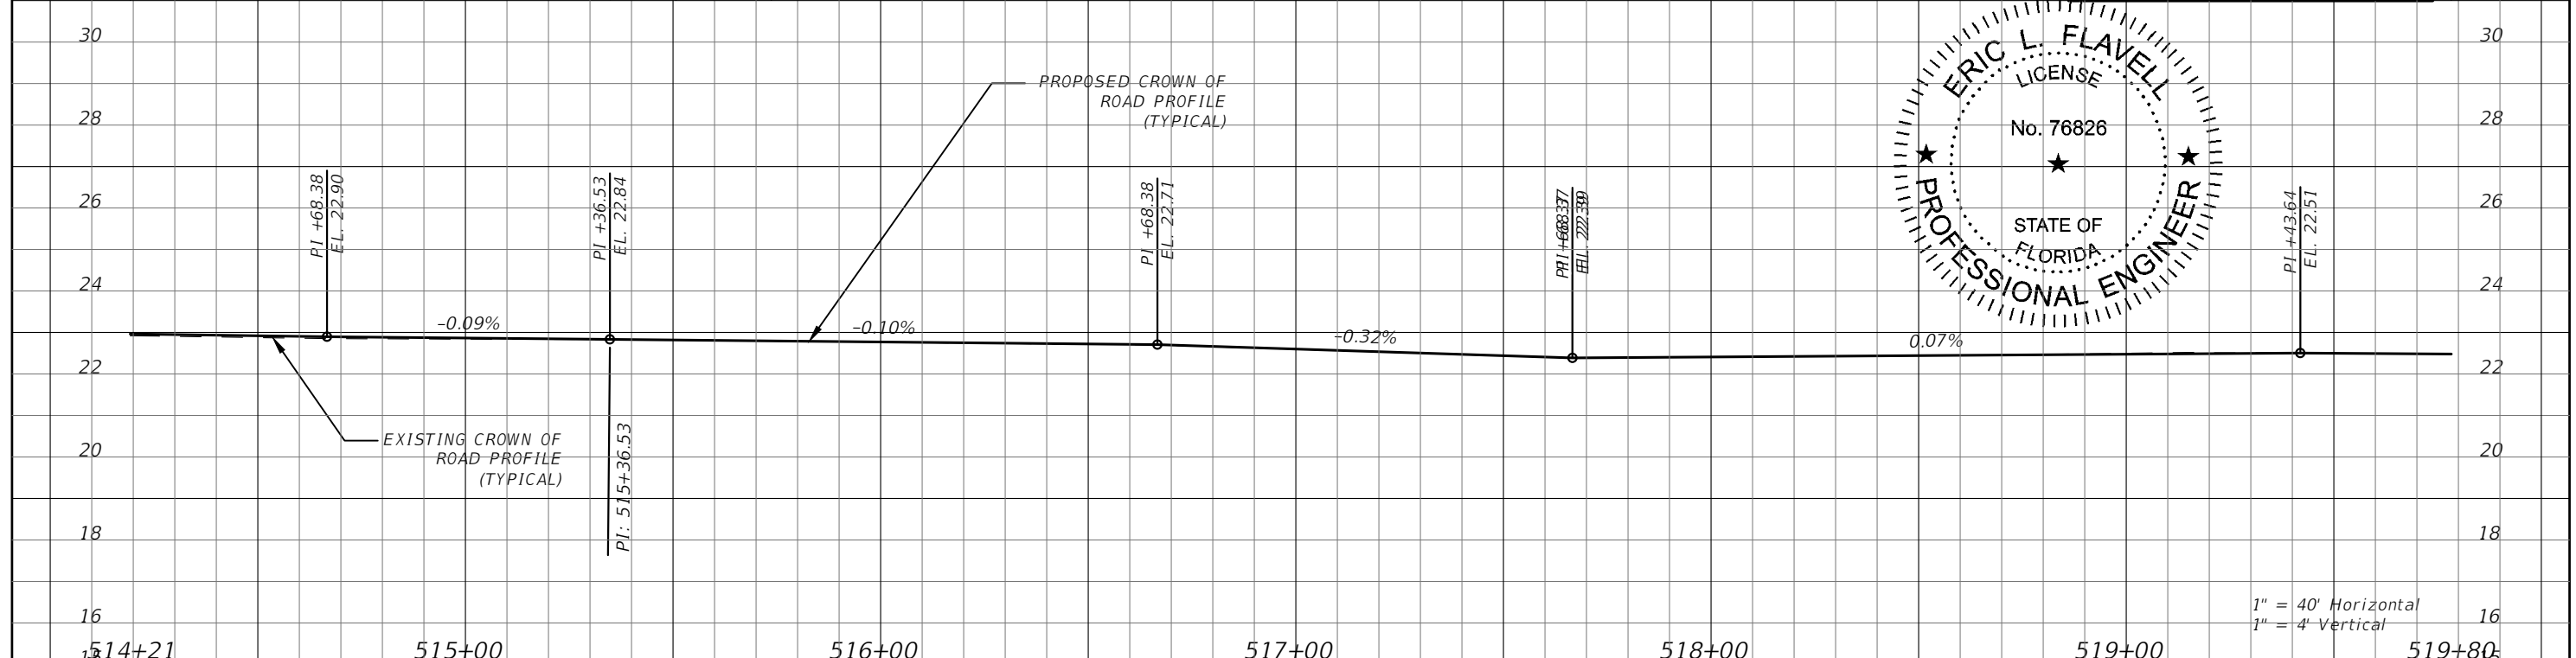
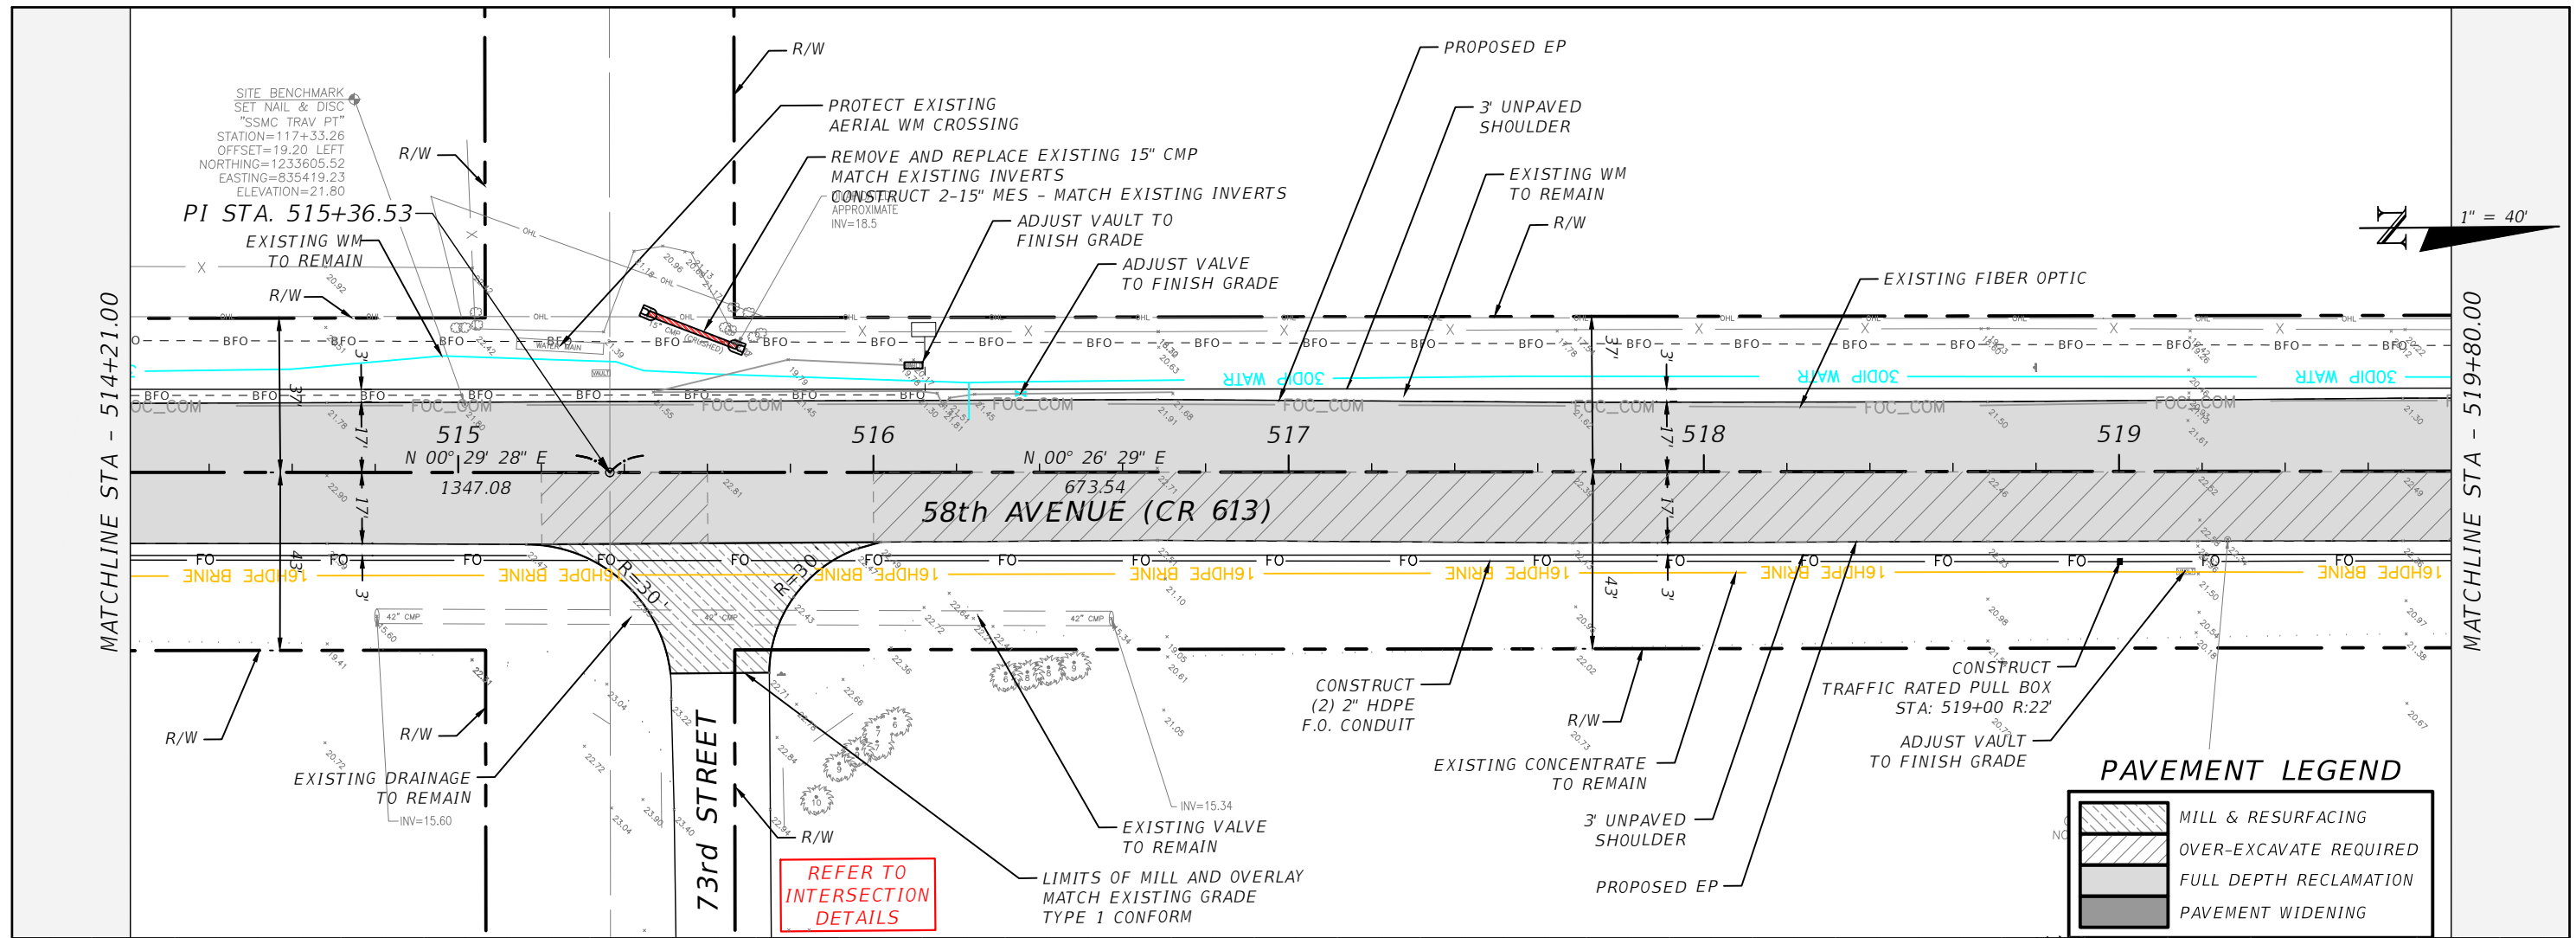


REVISIONS		DESCRIPTION		INDIAN RIVER COUNTY		SHEET NO.
DATE	DESCRIPTION	DATE	DESCRIPTION	DEPARTMENT OF PUBLIC WORKS/ENGINEERING DIVISION	FINANCIAL PROJECT ID	
---	---	---	---	ROAD NO.	CR-613	64
---	---	---	---	COUNTY	INDIAN RIVER	
FOR BIDDING PURPOSES ONLY				INDIAN RIVER COUNTY	INDIAN RIVER	PLAN & PROFILE - 58TH AVE
				DEPARTMENT OF PUBLIC WORKS/ENGINEERING DIVISION	INDIAN RIVER	
				ROAD NO.	CR-613	
				COUNTY	INDIAN RIVER	
				FINANCIAL PROJECT ID	IRC: 1325	
				CERTIFICATE OF AUTHORIZATION	FD01:436416-1-54-01	

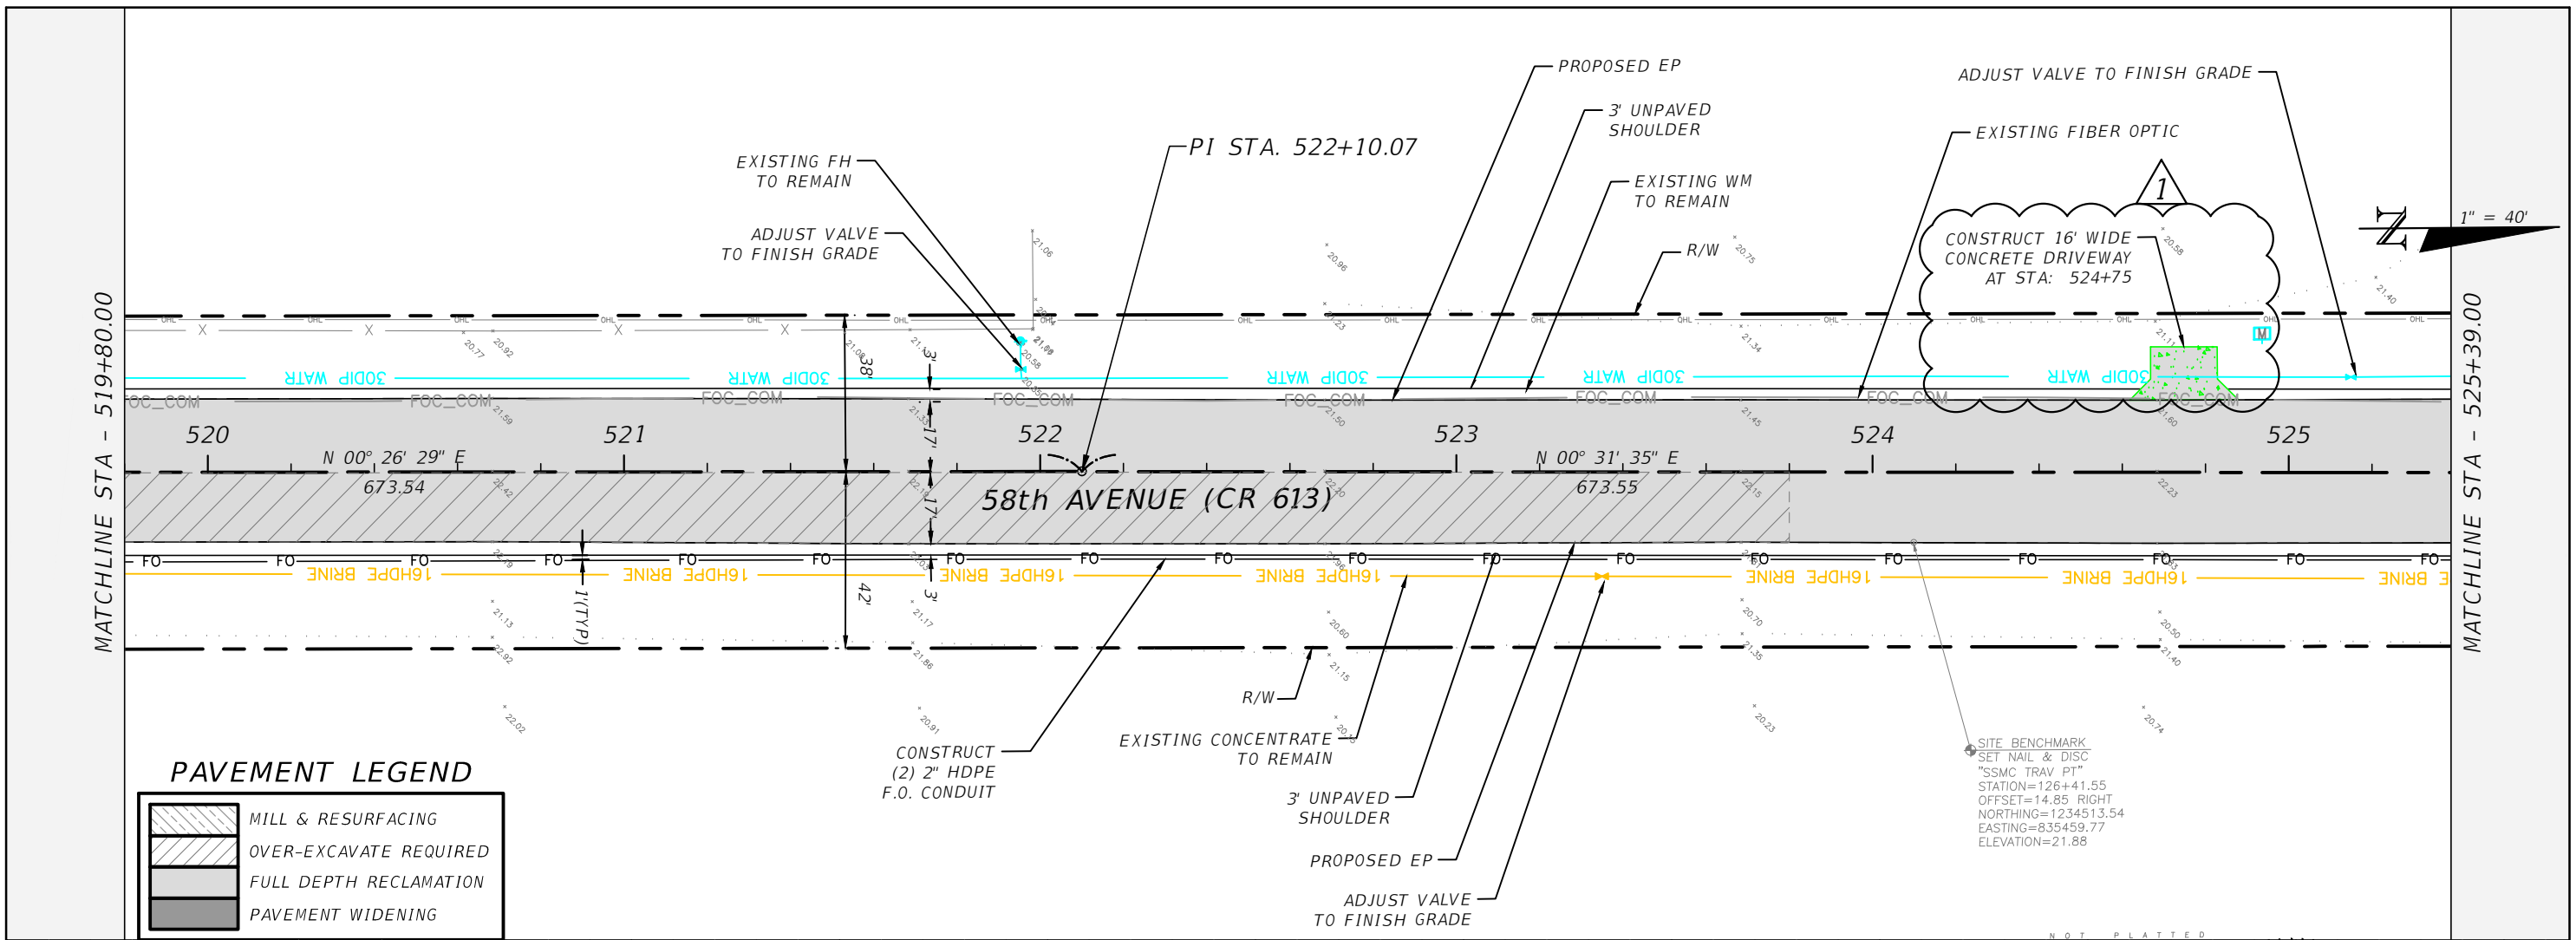


**PAVEMENT LEGEND**

	MILL & RESURFACING
	OVER-EXCAVATE REQUIRED
	FULL DEPTH RECLAMATION
	PAVEMENT WIDENING

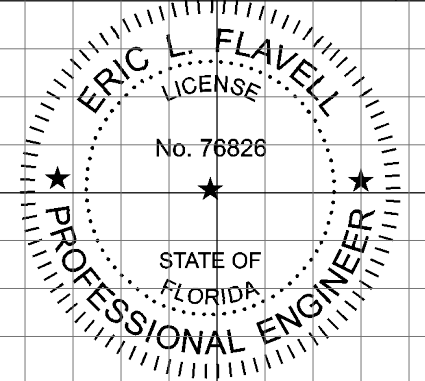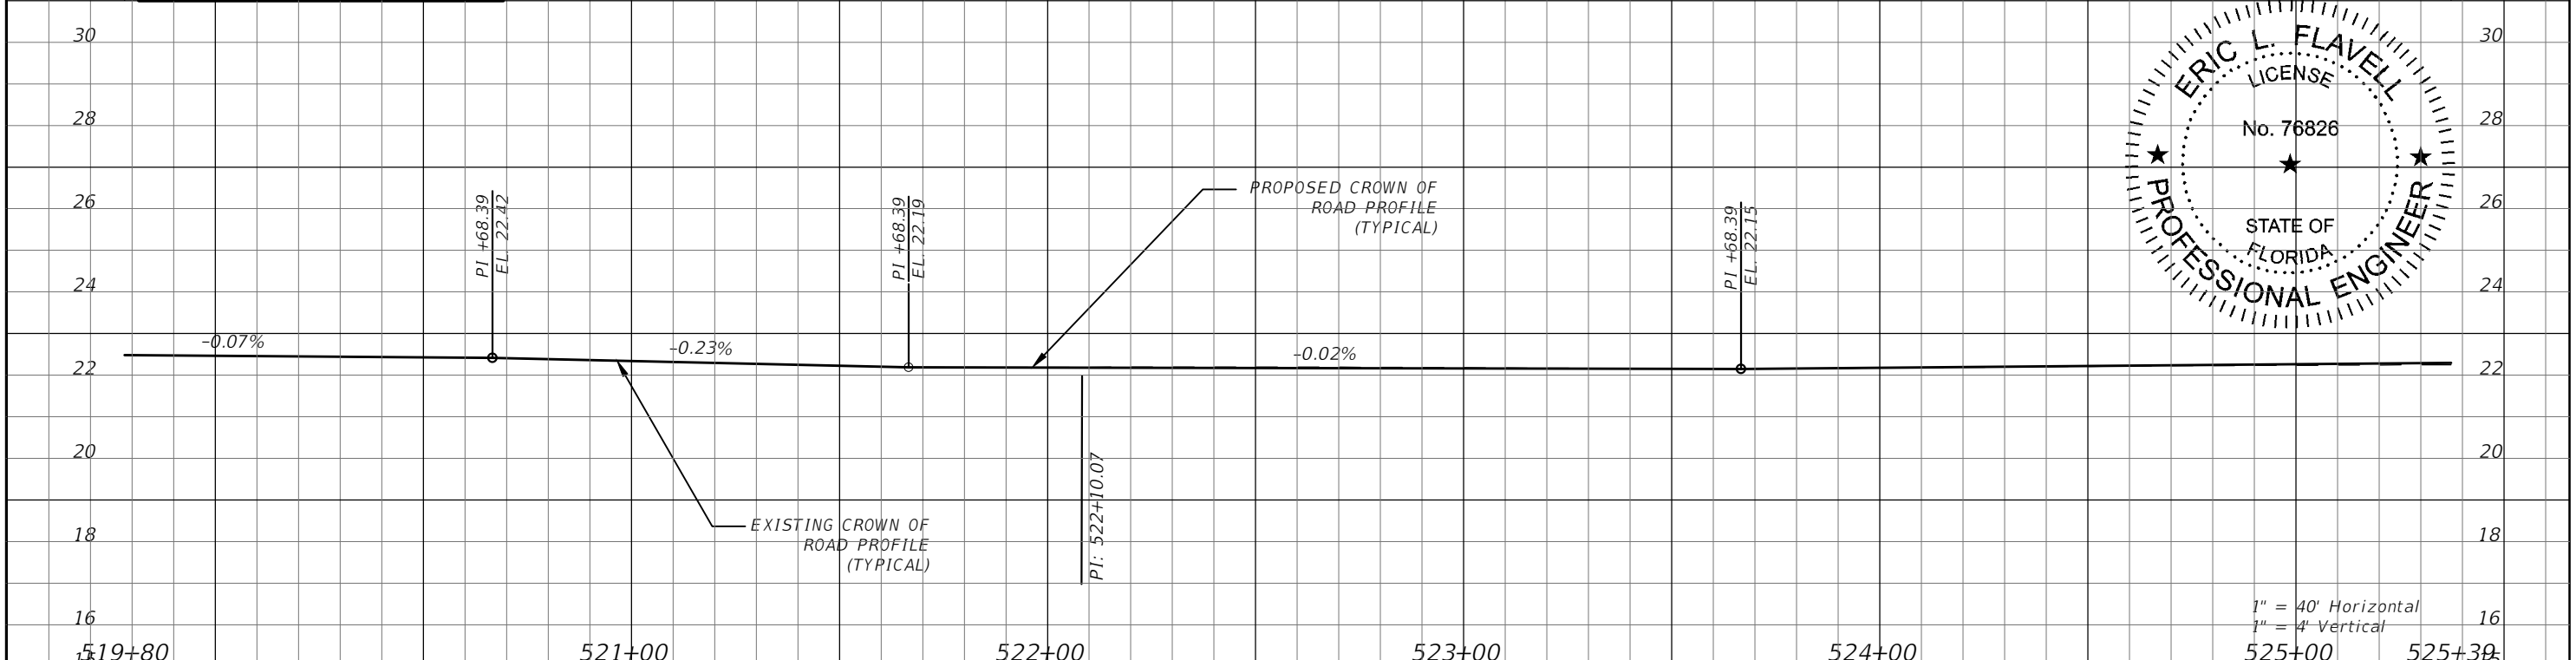



<b>REVISIONS</b> DATE DESCRIPTION DATE DESCRIPTION 2/19/20 RESPONSE TO COUNTY COMMENTS $\Delta$		ERIC L. FLAVELL, P.E. P.E. LICENSE NUMBER 76826 BOWMAN CONSULTING GROUP 4450 W. EAU GALLIE BLVD. MELBOURNE, FL 32934 CERTIFICATE OF AUTHORIZATION 30462	INDIAN RIVER COUNTY DEPARTMENT OF PUBLIC WORKS/ENGINEERING DIVISION ROAD NO. COUNTY FINANCIAL PROJECT ID CR-613 INDIAN RIVER IRC: 1325 58th AVE FD01:436416-1-54-01	<b>PLAN &amp; PROFILE - 58TH AVE</b>	SHEET NO. 65
---	--	--	---	--------------------------------------	-----------------

FOR BIDDING PURPOSES ONLY


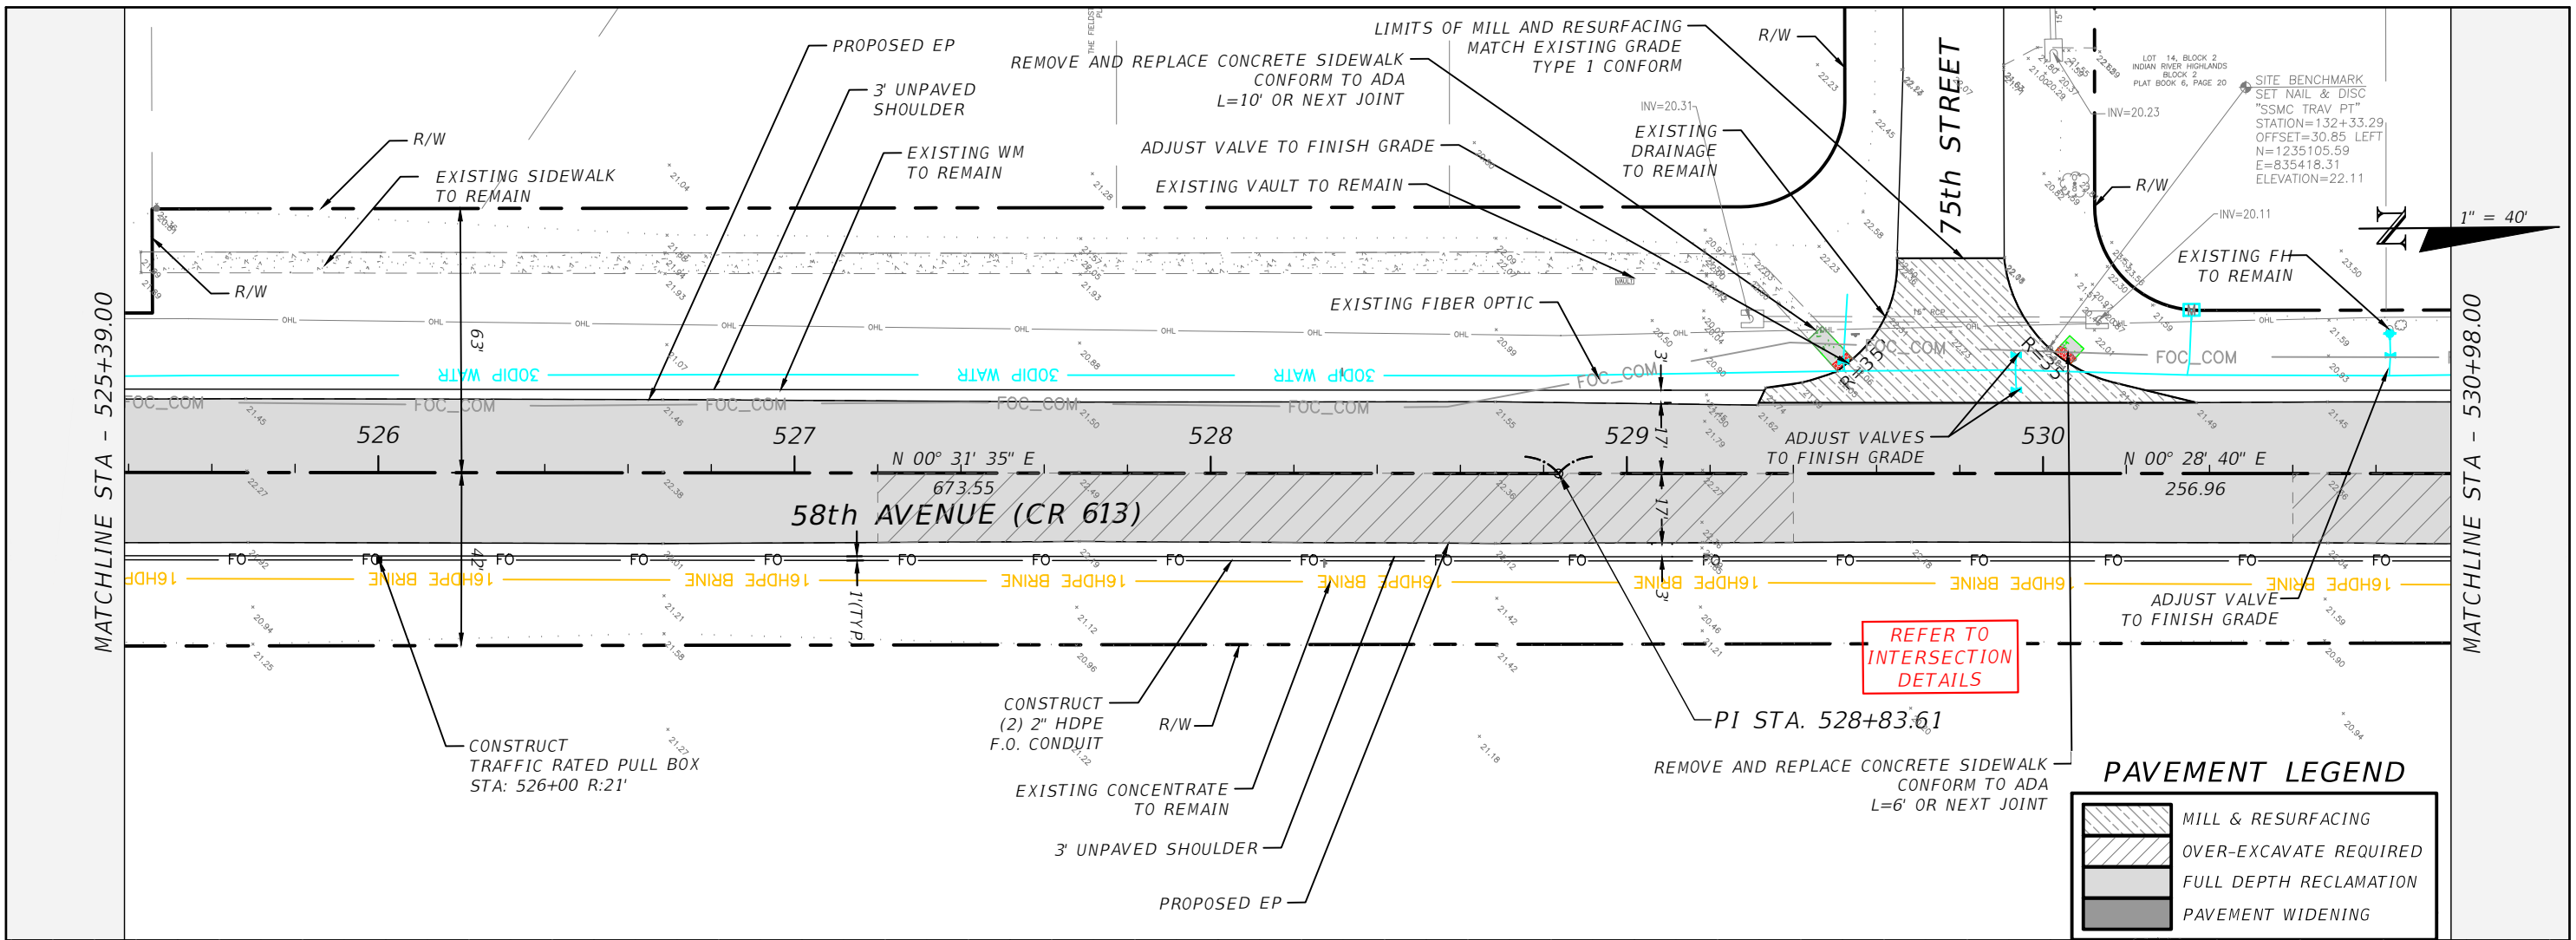


**PAVEMENT LEGEND**

	MILL & RESURFACING
	OVER-EXCAVATE REQUIRED
	FULL DEPTH RECLAMATION
	PAVEMENT WIDENING

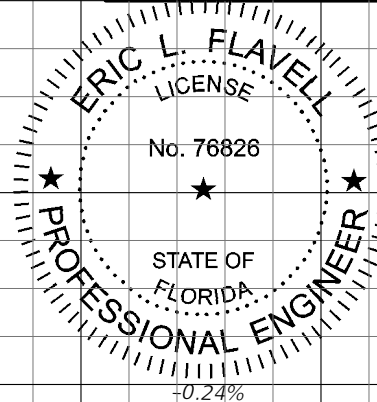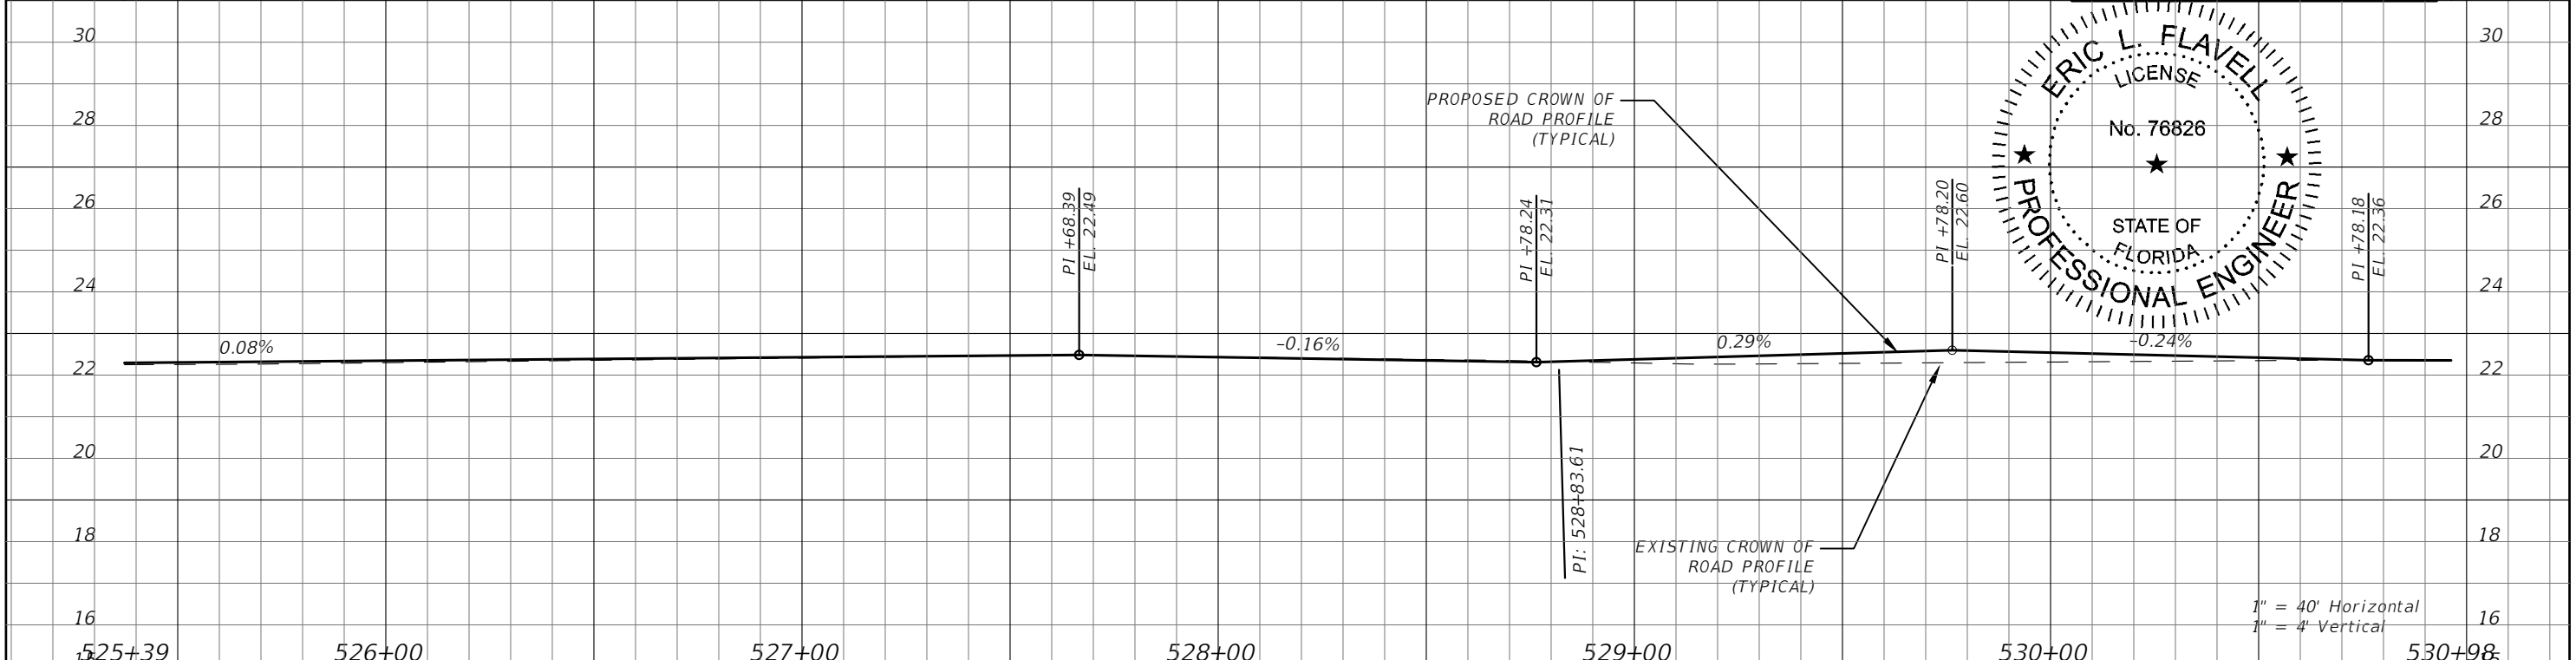


REVISIONS		DESCRIPTION		ERIC L. FLAVELL, P.E. P.E. LICENSE NUMBER 76826 BOWMAN CONSULTING GROUP 4450 W. EAU GALLIE BLVD. MELBOURNE, FL 32934 CERTIFICATE OF AUTHORIZATION 30462		INDIAN RIVER COUNTY DEPARTMENT OF PUBLIC WORKS/ENGINEERING DIVISION		FINANCIAL PROJECT ID ROAD NO. COUNTY CR-613 INDIAN RIVER IRC: 1325 FD01:436416-1-54-01		SHEET NO. 66	
DATE	DESCRIPTION	DATE	DESCRIPTION	FOR BID PURPOSES ONLY		PLAN & PROFILE - 58TH AVE					

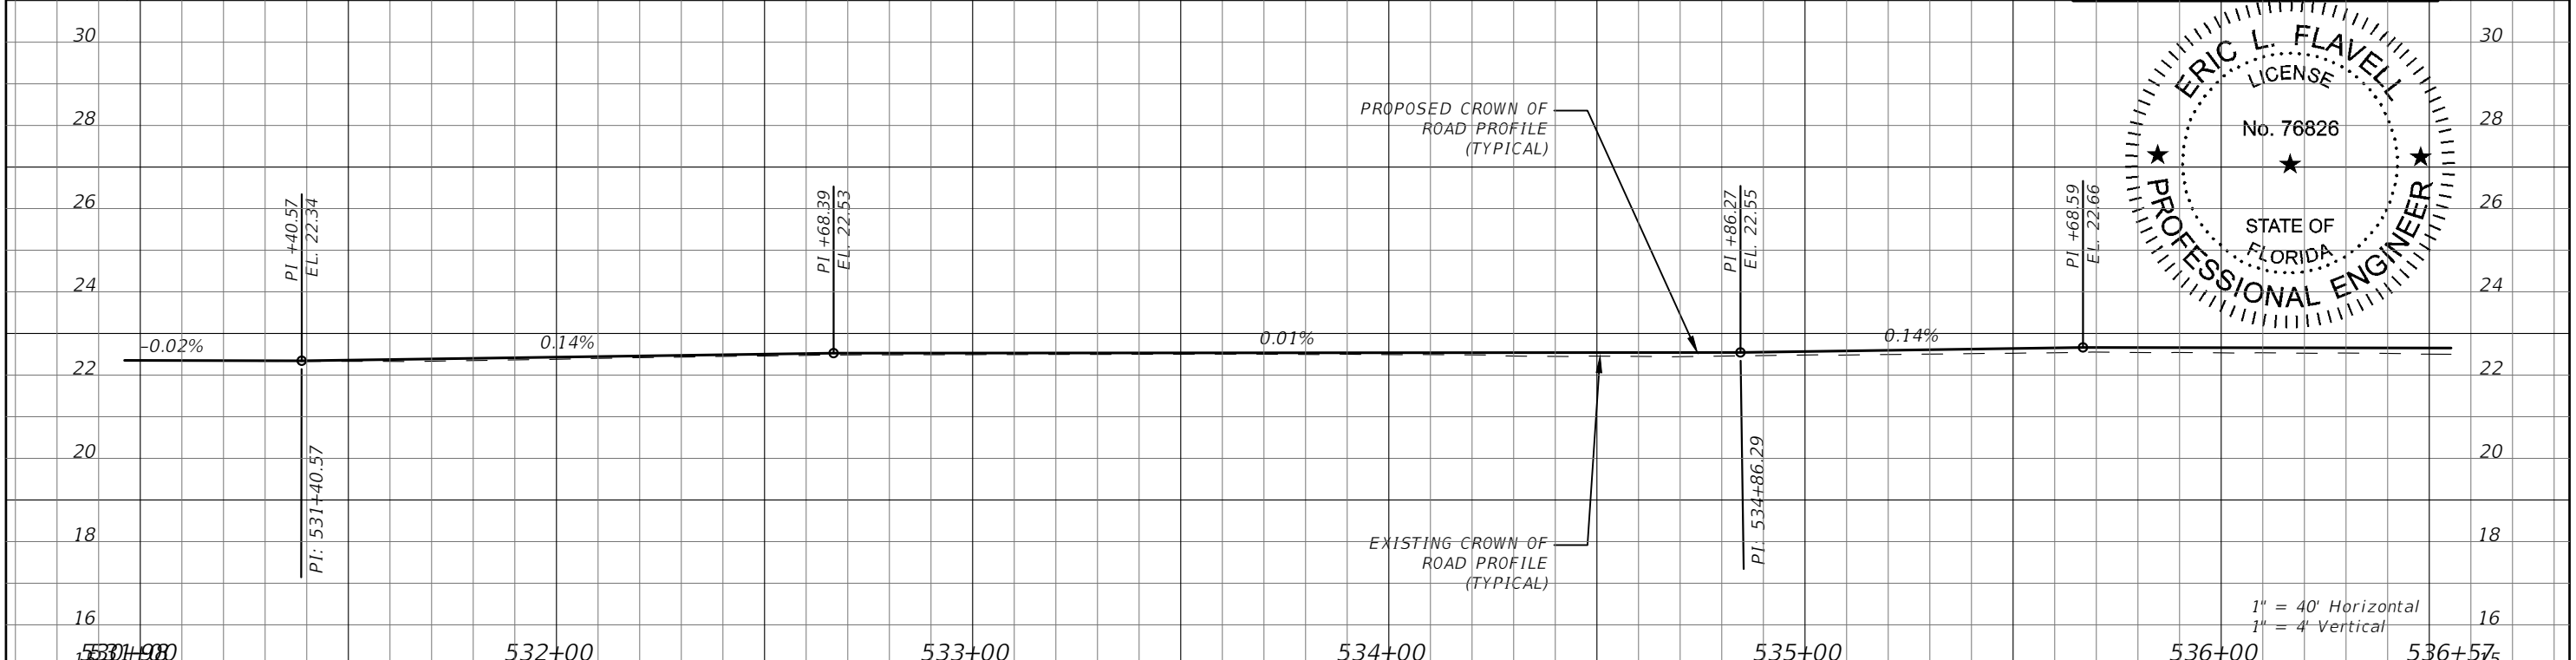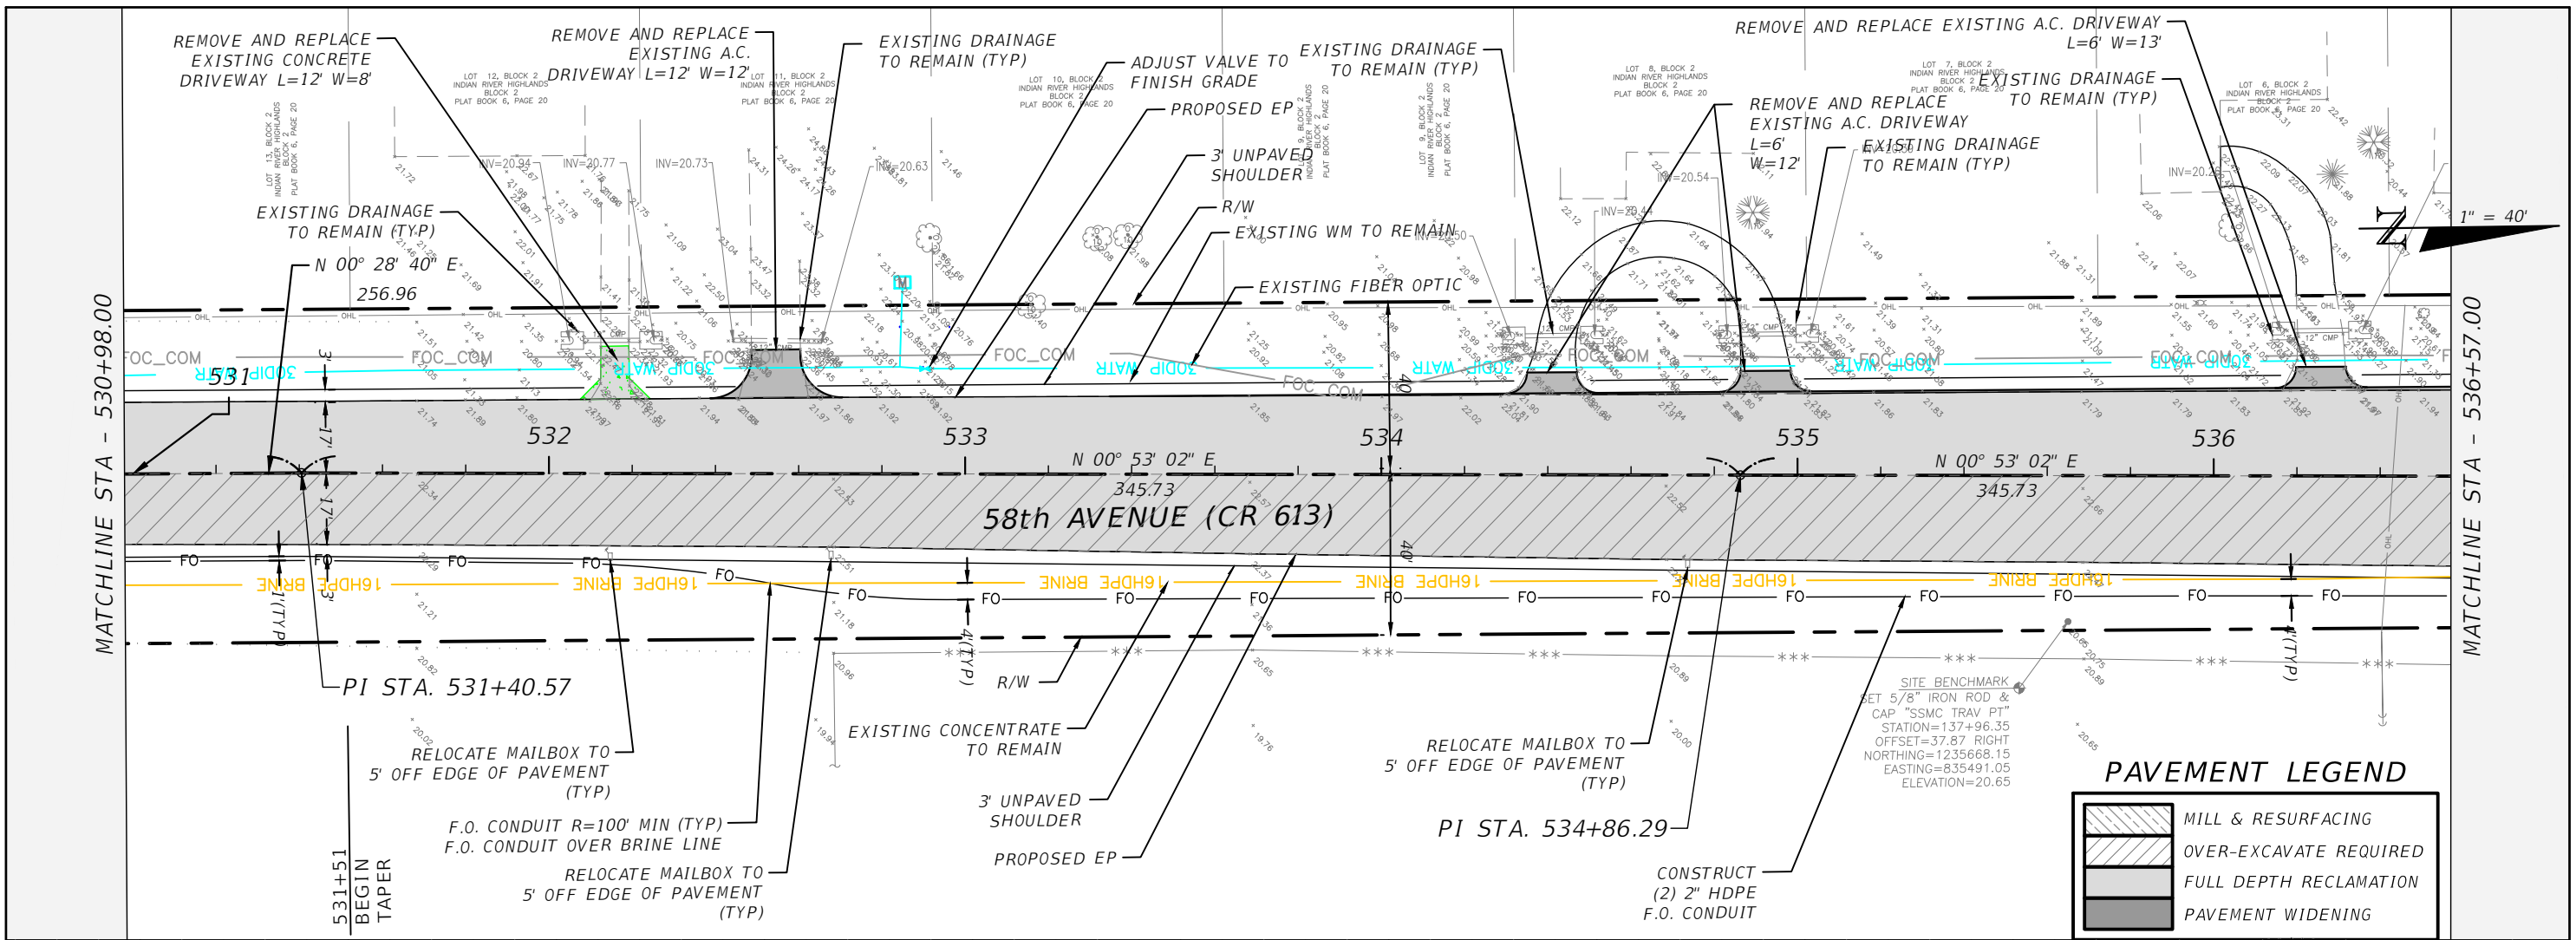

**PAVEMENT LEGEND**




	MILL & RESURFACING
	OVER-EXCAVATE REQUIRED
	FULL DEPTH RECLAMATION
	PAVEMENT WIDENING

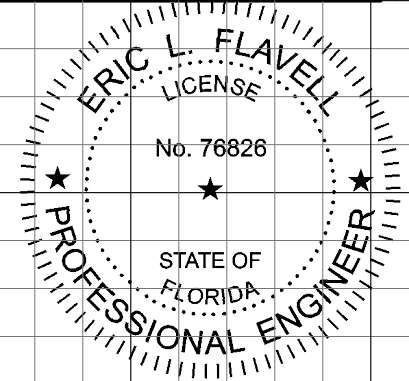

REVISIONS		DESCRIPTION		DATE	


<b>ERIC L. FLAVELL, P.E.</b> P.E. LICENSE NUMBER 76826 BOWMAN CONSULTING GROUP 4450 W. EAU GALLIE BLVD. MELBOURNE, FL 32934 CERTIFICATE OF AUTHORIZATION 30462		<b>INDIAN RIVER COUNTY</b> DEPARTMENT OF PUBLIC WORKS/ENGINEERING DIVISION ROAD NO. COUNTY FINANCIAL PROJECT ID CR-613 INDIAN RIVER IRC: 1325 58th AVE FD01:436416-1-54-01		<b>PLAN &amp; PROFILE - 58TH AVE</b> SHEET NO. 67	
---	--	--	--	--	--

FOR BIDDING PURPOSES ONLY

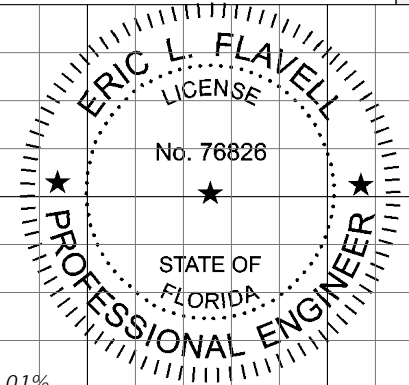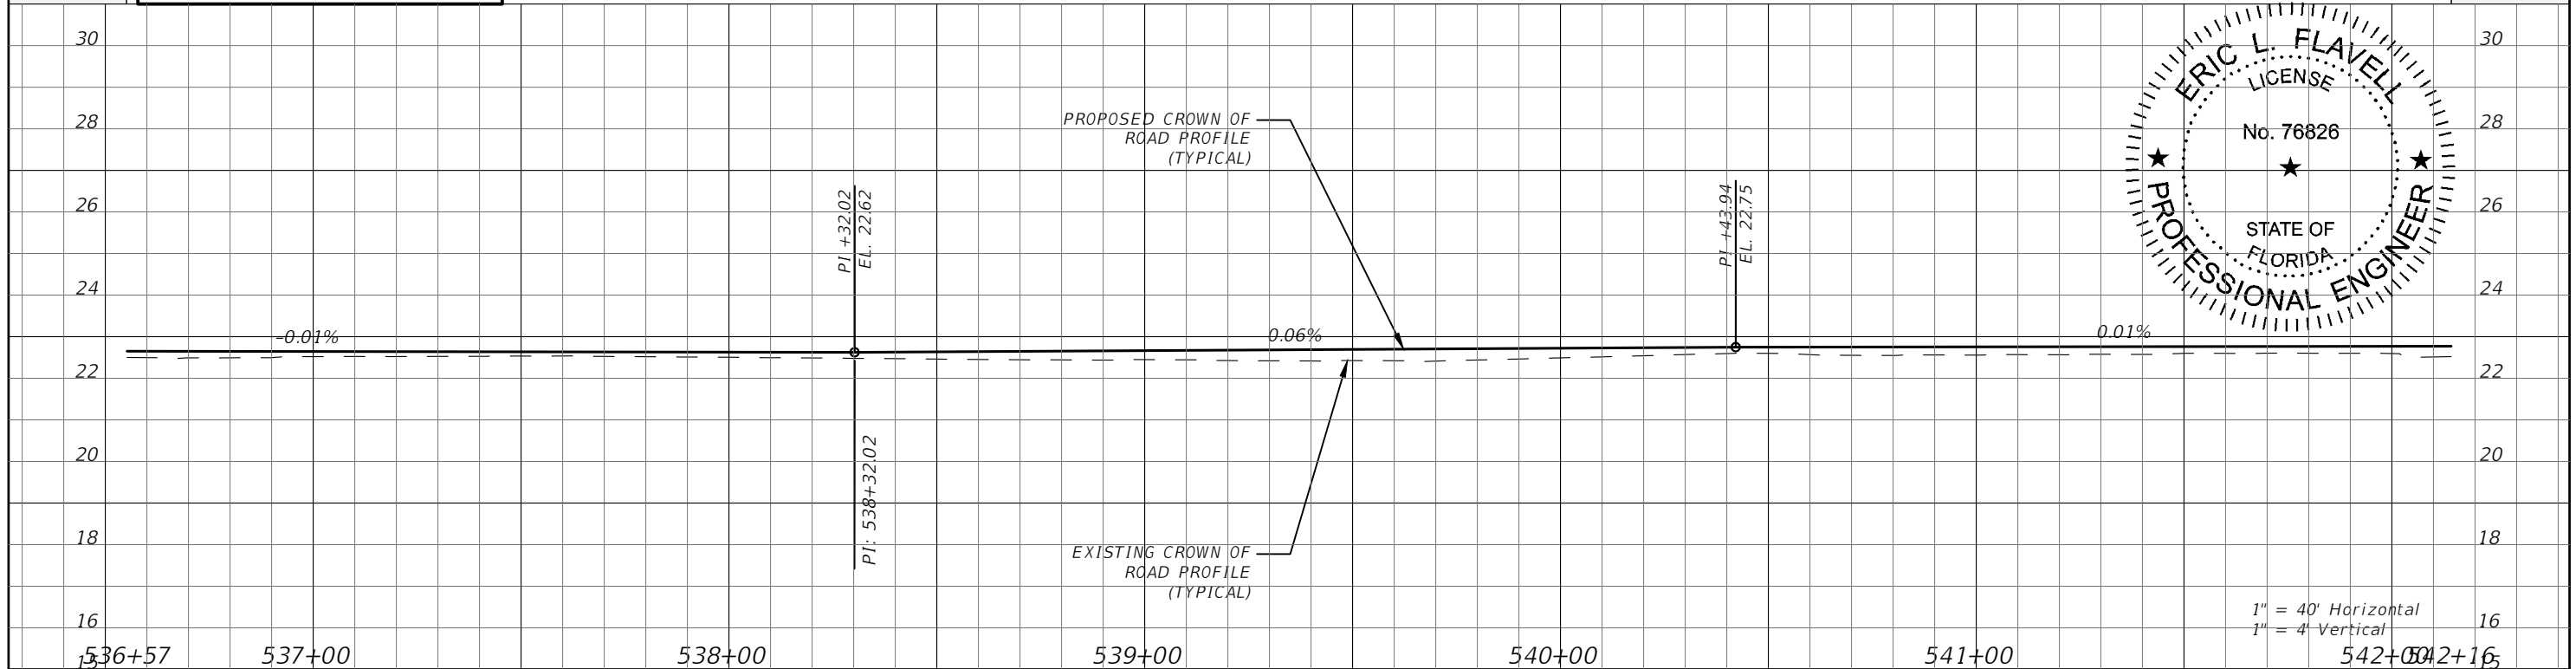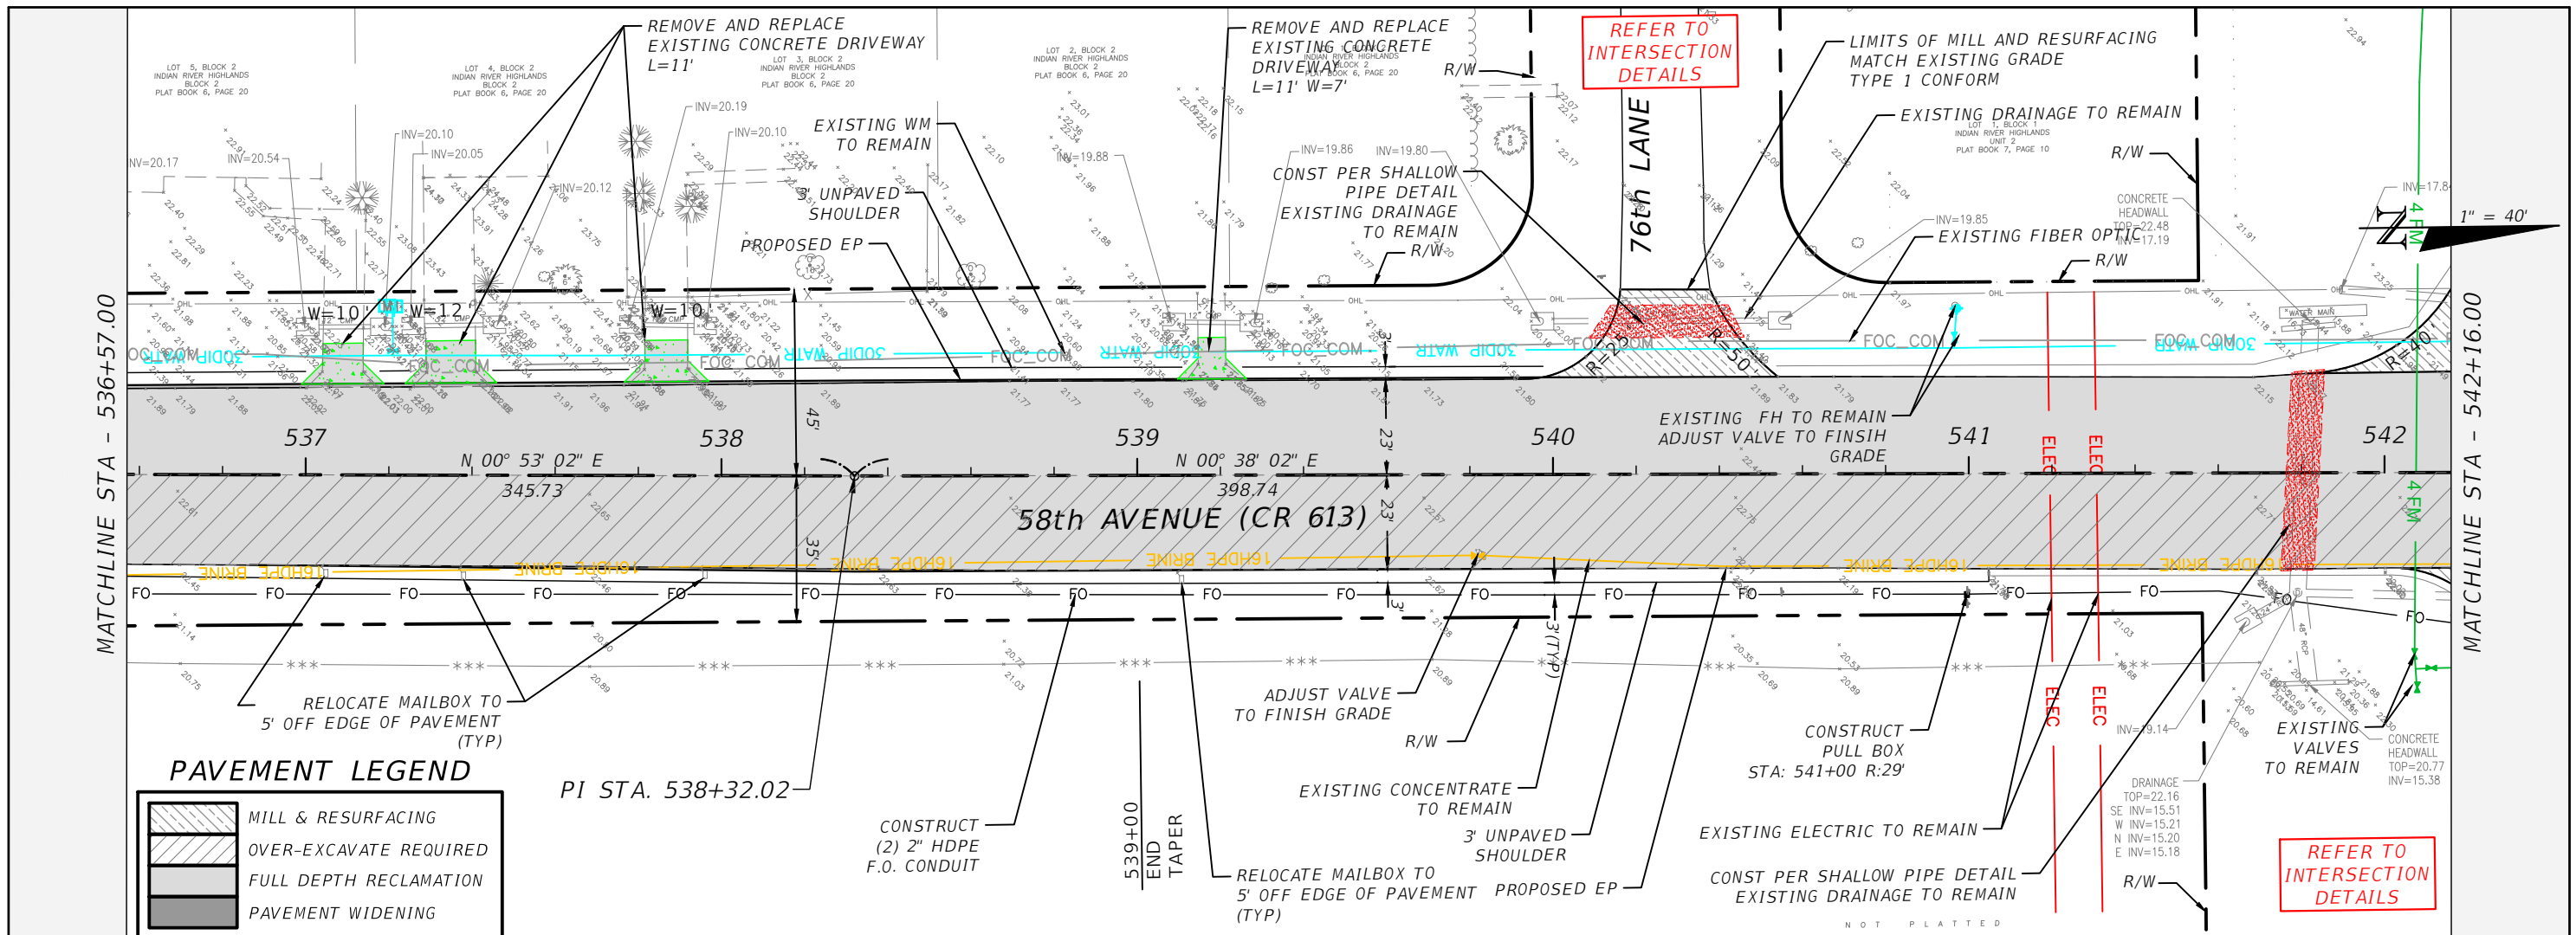



REVISIONS		DESCRIPTION		ERIC L. FLAVELL, P.E. P.E. LICENSE NUMBER 76826 BOWMAN CONSULTING GROUP 4450 W. EAU GALLIE BLVD. MELBOURNE, FL 32934 CERTIFICATE OF AUTHORIZATION 30462		INDIAN RIVER COUNTY DEPARTMENT OF PUBLIC WORKS/ENGINEERING DIVISION ROAD NO. COUNTY FINANCIAL PROJECT ID CR-613 INDIAN RIVER IRC: 1325 58th AVE FD01:436416-1-54-01		PLAN & PROFILE - 58TH AVE		SHEET NO. 68
DATE	DESCRIPTION	DATE	DESCRIPTION							



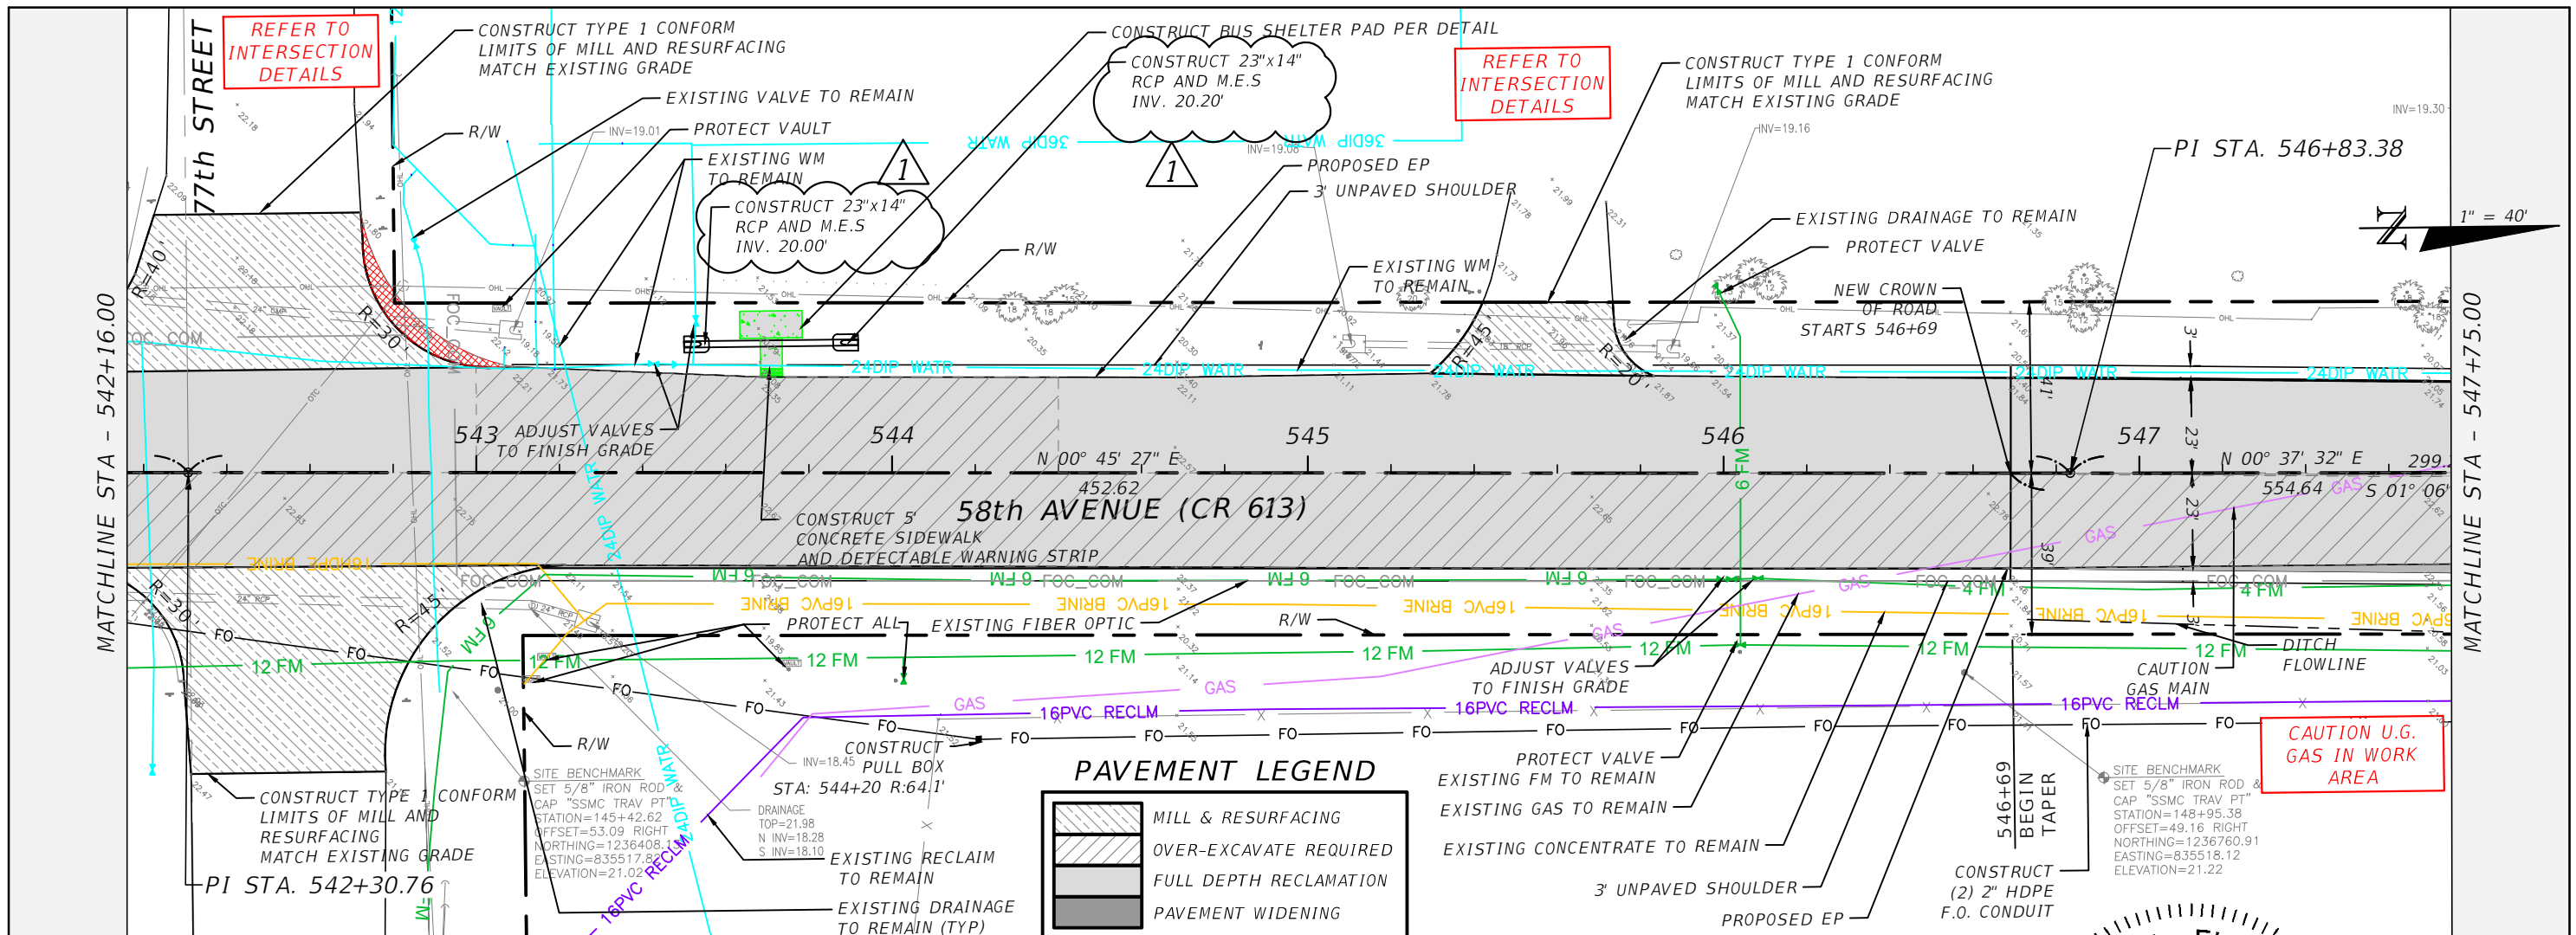

**PAVEMENT LEGEND**

	MILL & RESURFACING
	OVER-EXCAVATE REQUIRED
	FULL DEPTH RECLAMATION
	PAVEMENT WIDENING

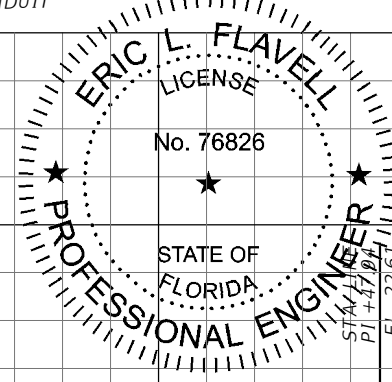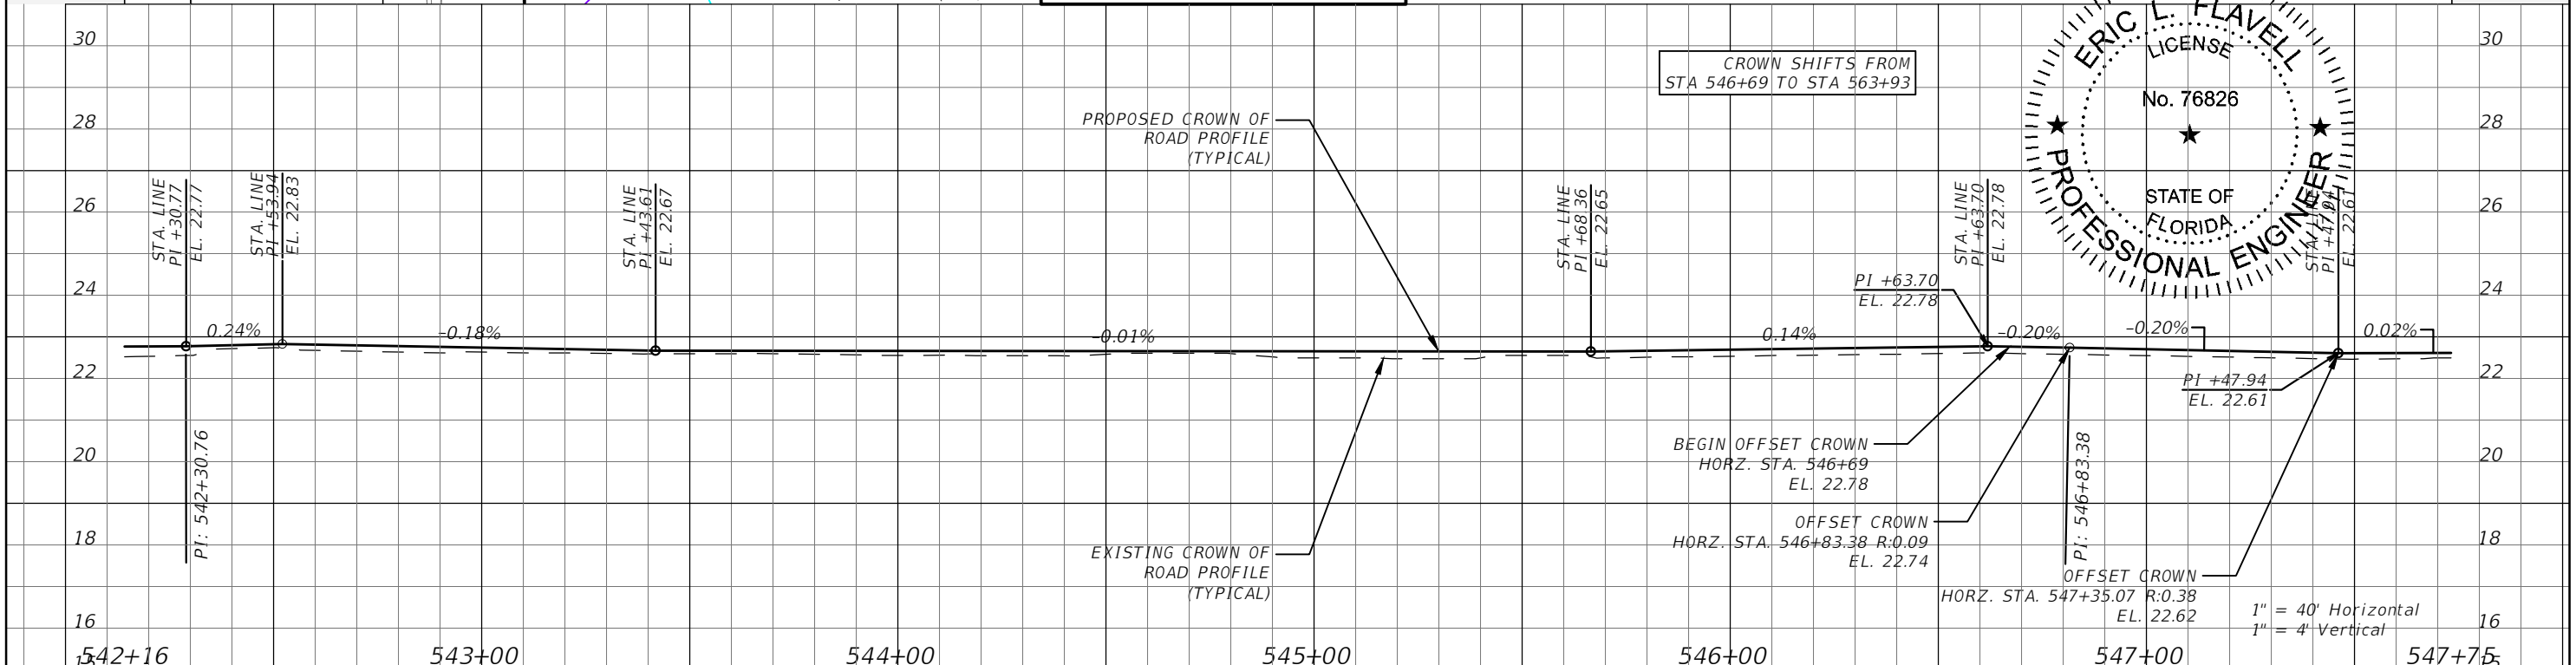

REVISIONS		DESCRIPTION	
DATE	DESCRIPTION	DATE	DESCRIPTION
2/19/20	RESPONSE TO COUNTY COMMENTS		


  

ERIC L. FLAVELL, P.E. P.E. LICENSE NUMBER 76826 BOWMAN CONSULTING GROUP 4450 W. EAU GALLIE BLVD. MELBOURNE, FL 32934 CERTIFICATE OF AUTHORIZATION 30462		INDIAN RIVER COUNTY DEPARTMENT OF PUBLIC WORKS/ENGINEERING DIVISION ROAD NO. COUNTY FINANCIAL PROJECT ID CR-613 INDIAN RIVER IRC: 1325 58th AVE FDOT:436416-1-54-01		SHEET NO. 69	
--	--	---	--	-----------------	--

FOR BIDDING PURPOSES ONLY



PLAN & PROFILE - 58TH AVE

CAUTION U.G. GAS IN WORK AREA

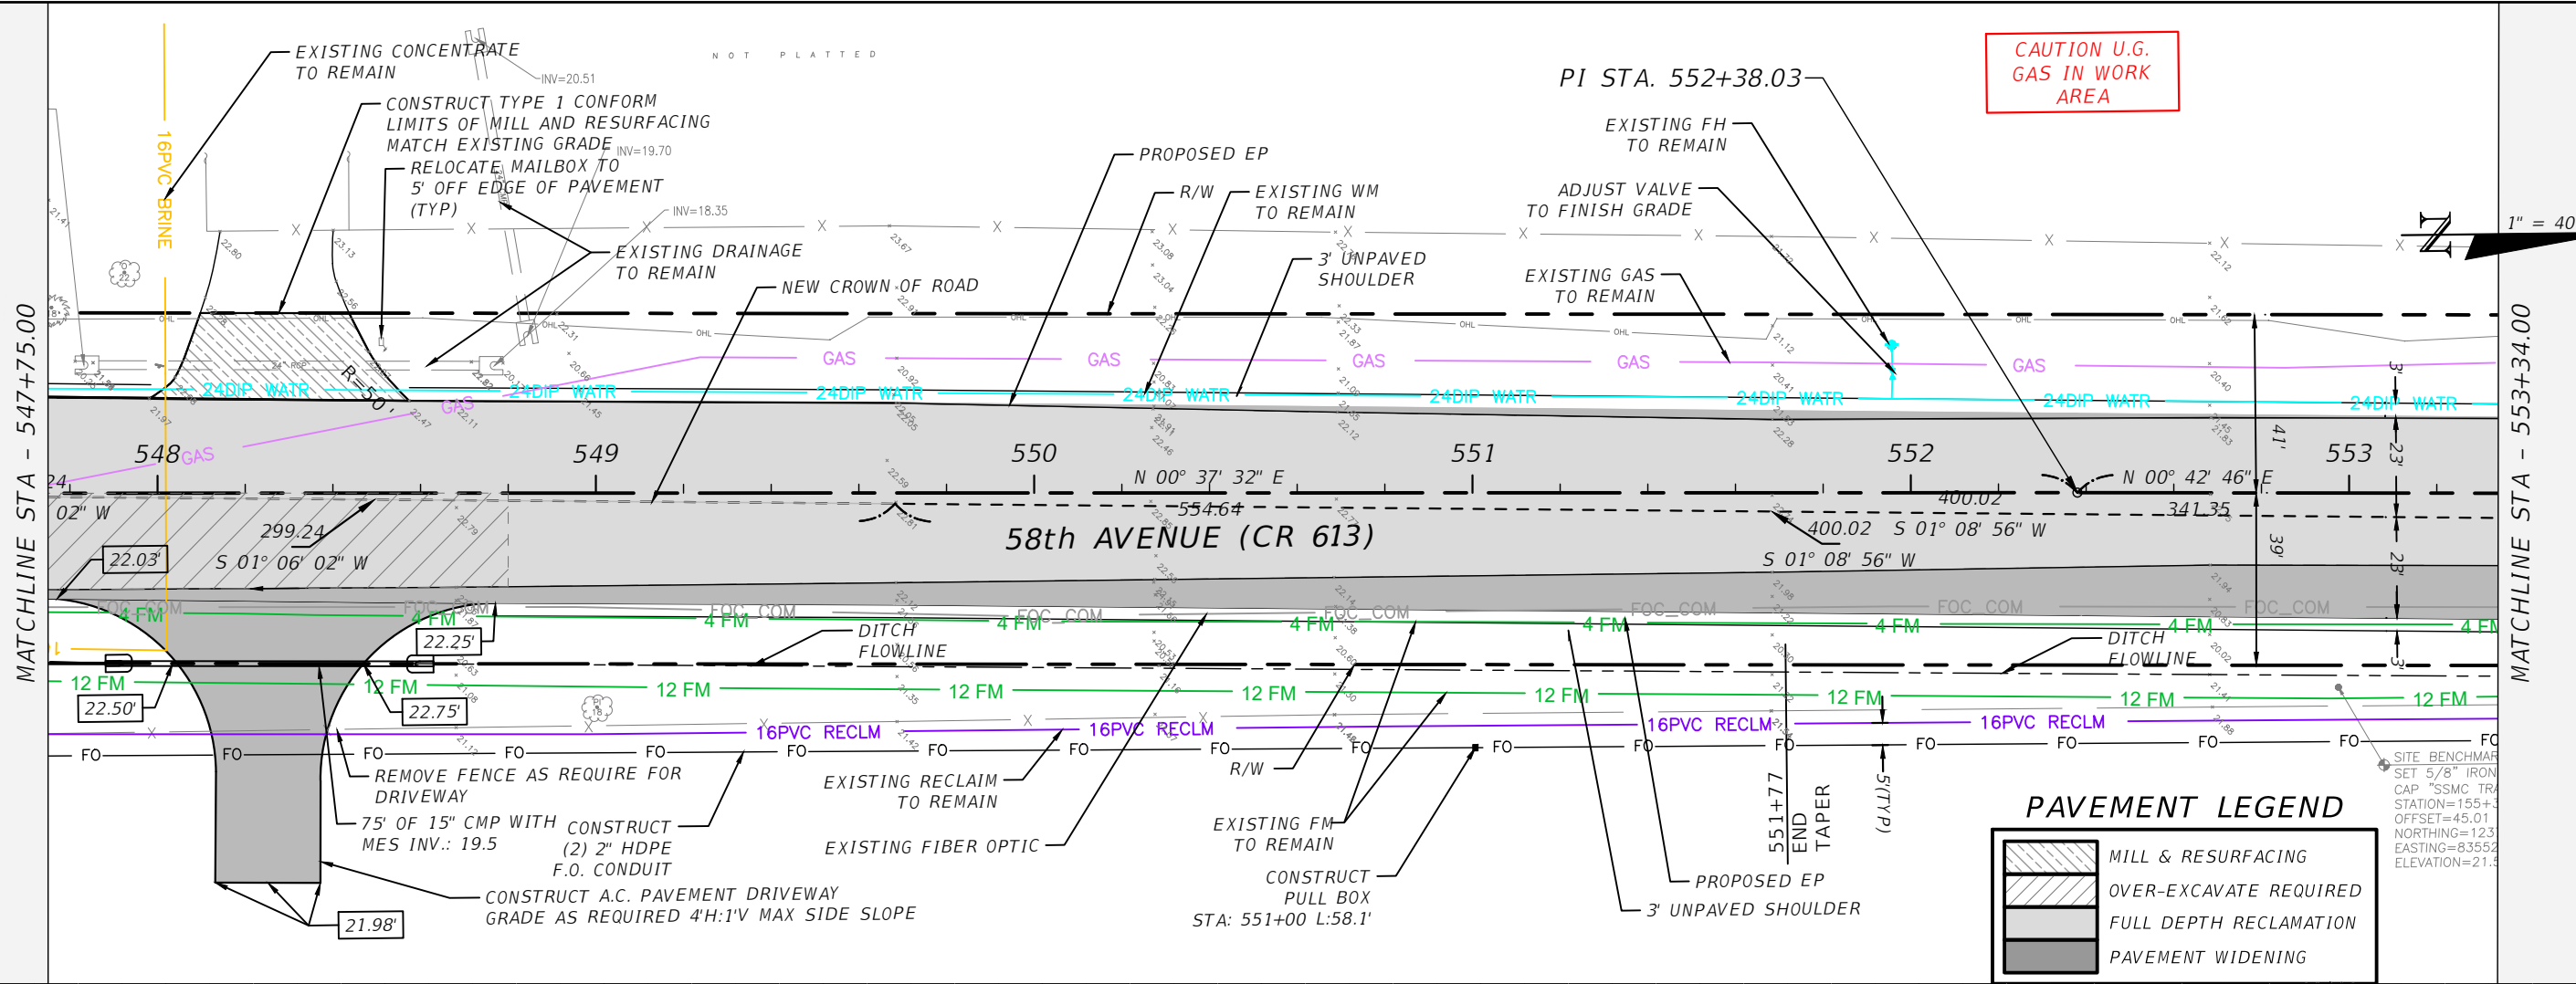

**PAVEMENT LEGEND**

- MILL & RESURFACING
- OVER-EXCAVATE REQUIRED
- FULL DEPTH RECLAMATION
- PAVEMENT WIDENING

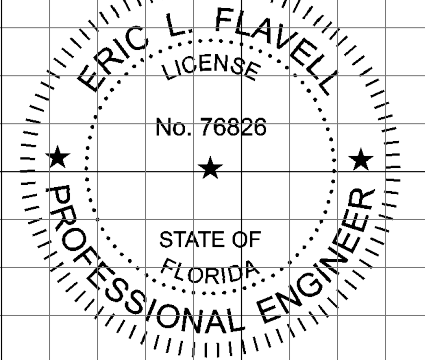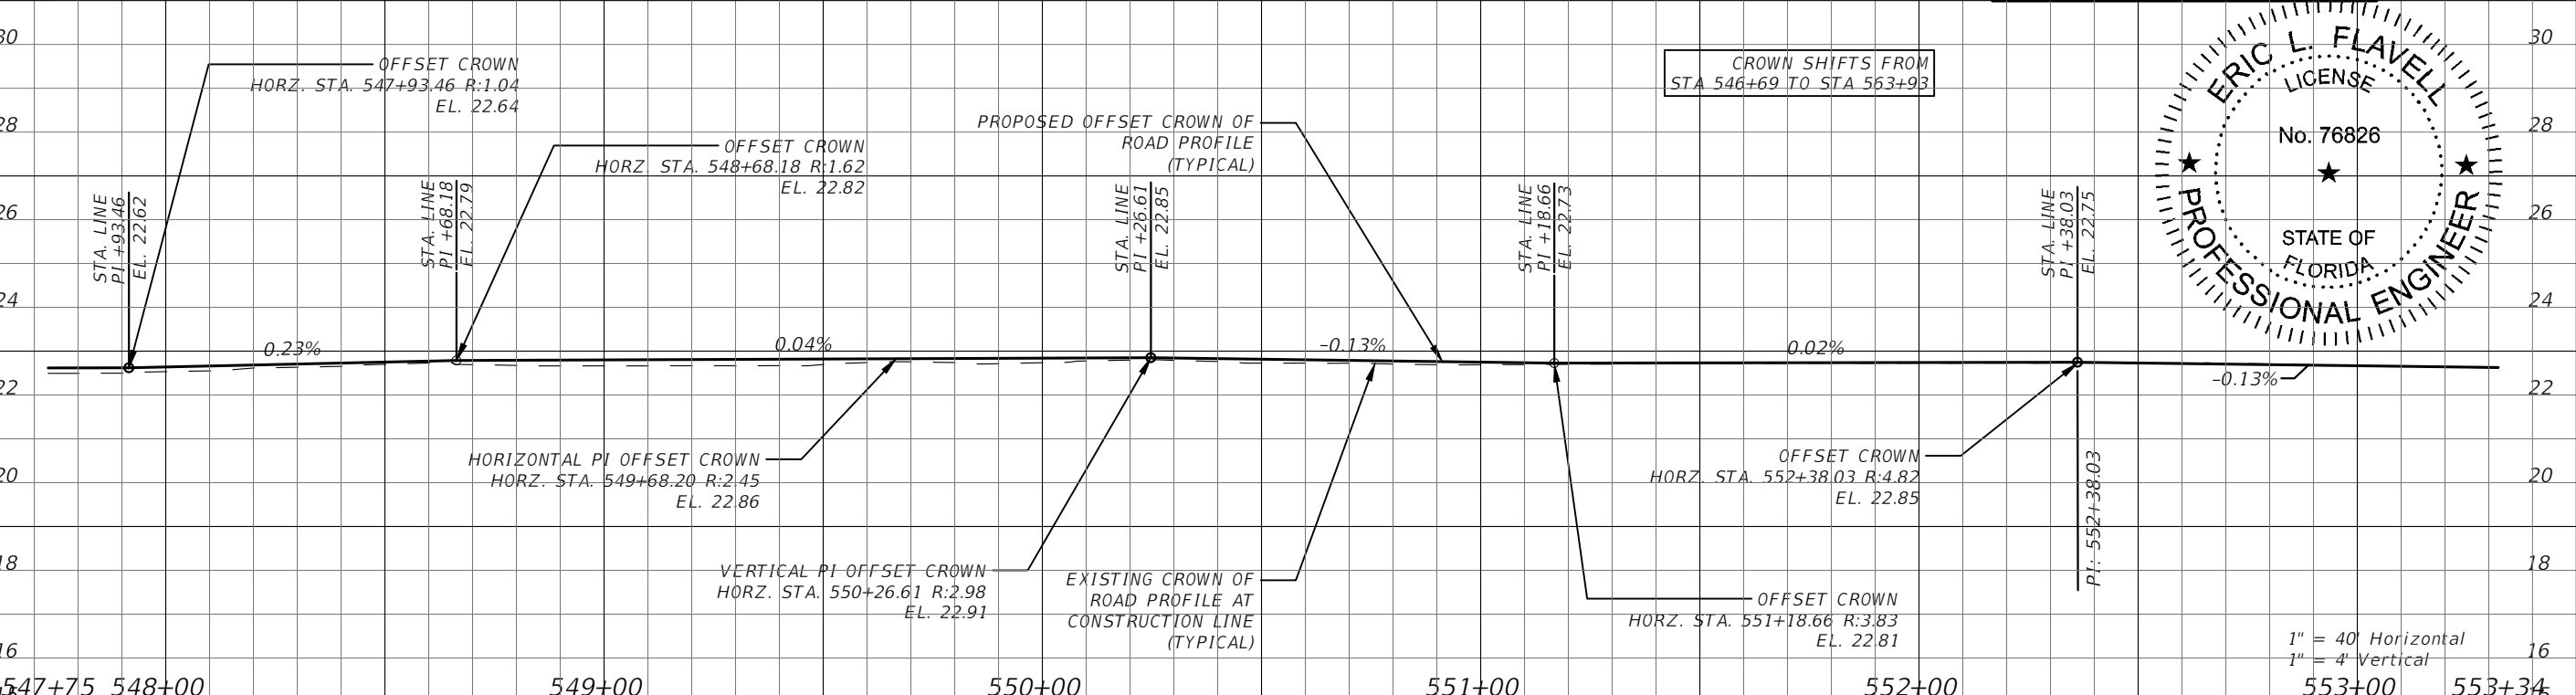


REVISIONS		DESCRIPTION		DATE	DESCRIPTION	SHEET NO.
DATE	DESCRIPTION	DATE	DESCRIPTION			
						70

**FOR BIDDING PURPOSES ONLY**

ERIC L. FLAVELL, P.E.  
P.E. LICENSE NUMBER 76826  
BOWMAN CONSULTING GROUP  
4450 W. EAU GALLIE BLVD.  
MELBOURNE, FL 32934  
CERTIFICATE OF AUTHORIZATION 30462



INDIAN RIVER COUNTY  
DEPARTMENT OF PUBLIC WORKS/ENGINEERING DIVISION  
ROAD NO. COUNTY FINANCIAL PROJECT ID  
CR-613 INDIAN RIVER IRC: 1325  
58th AVE FD01:436416-1-54-01

PLAN & PROFILE - 58TH AVE

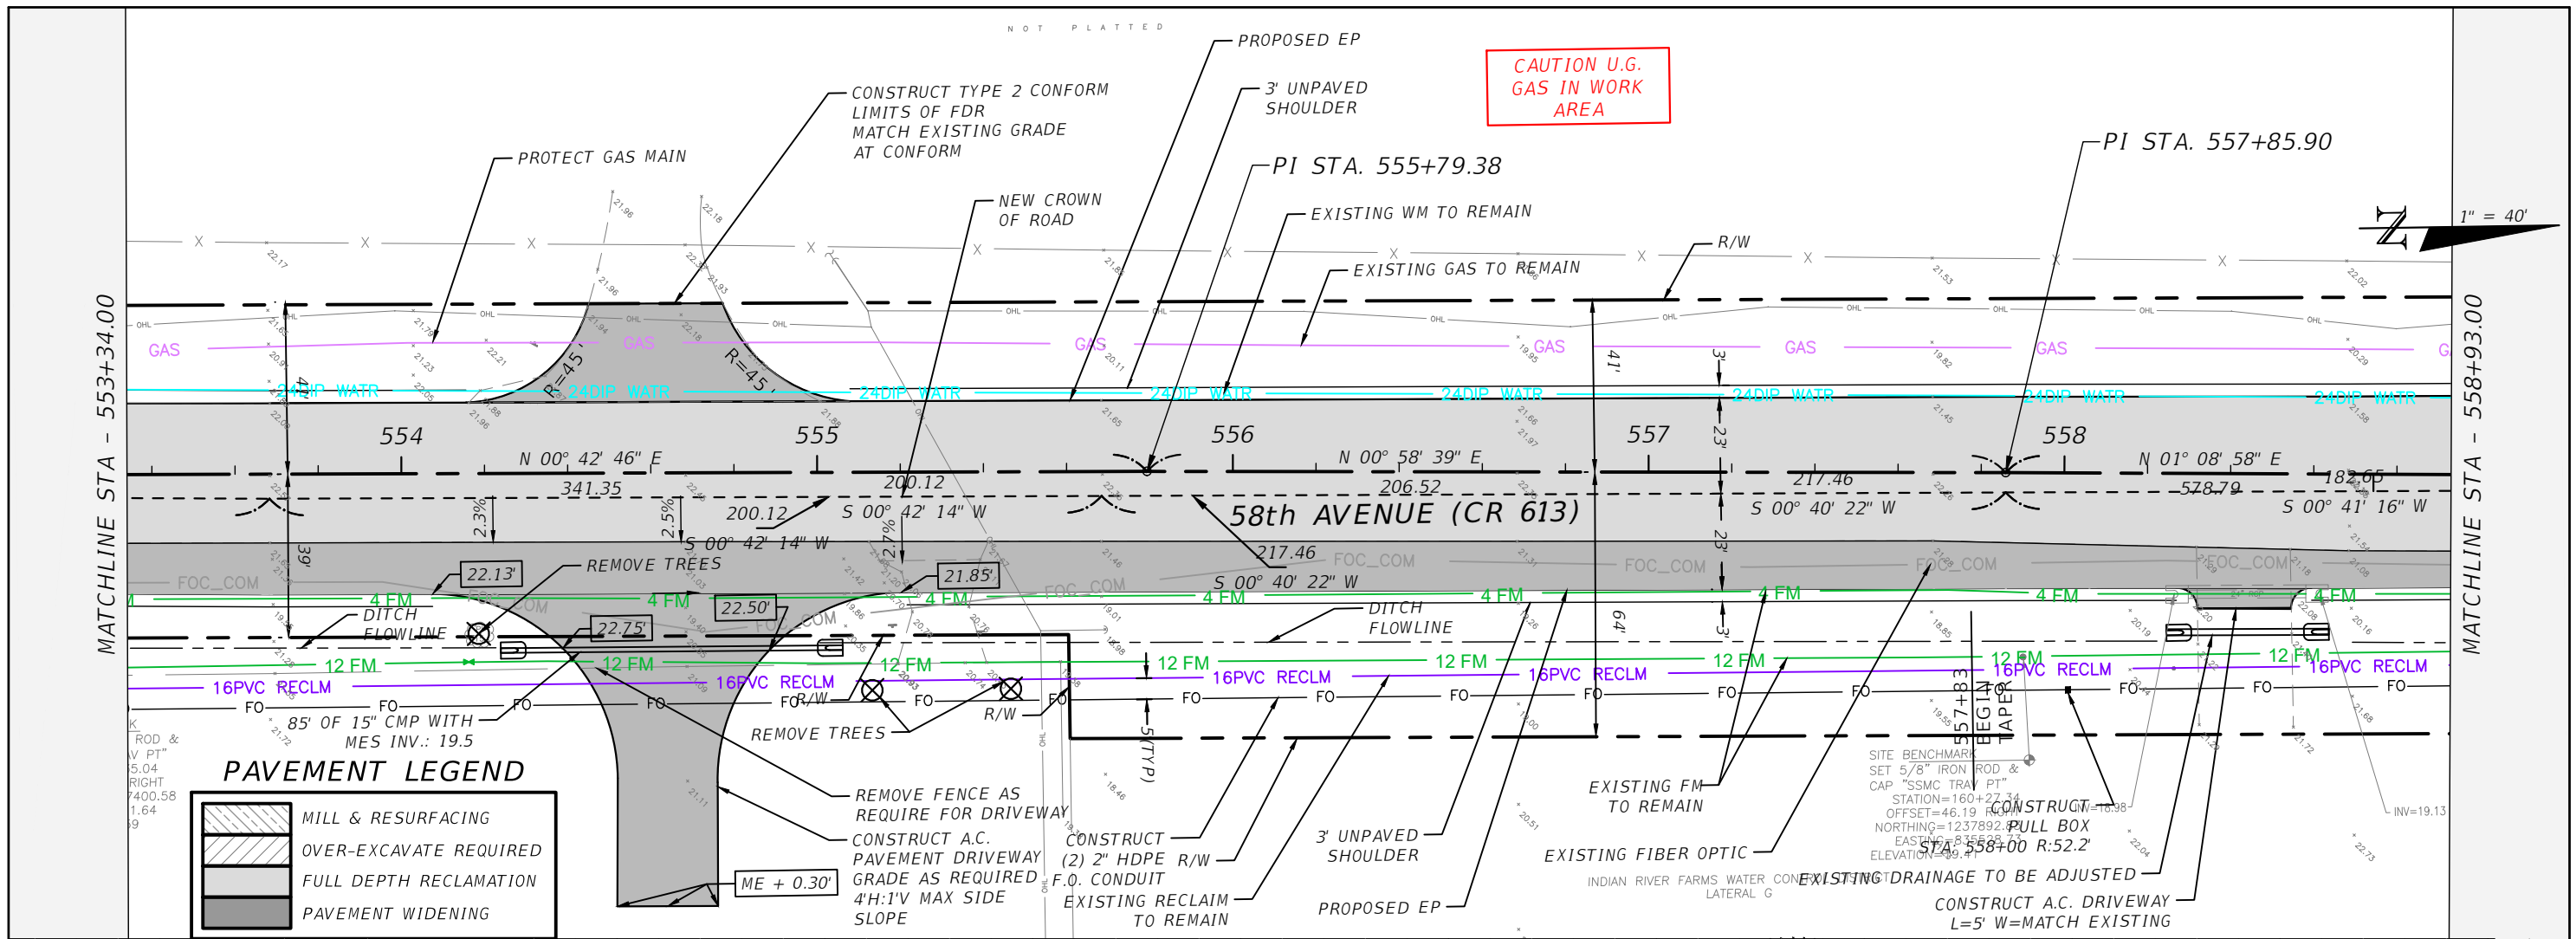

**PAVEMENT LEGEND**

	MILL & RESURFACING
	OVER-EXCAVATE REQUIRED
	FULL DEPTH RECLAMATION
	PAVEMENT WIDENING

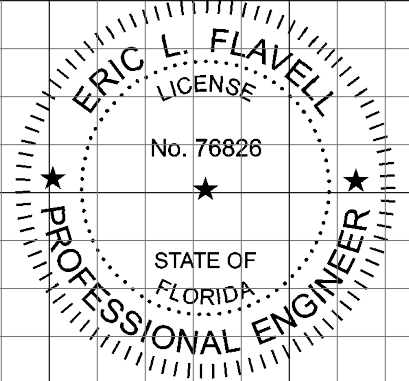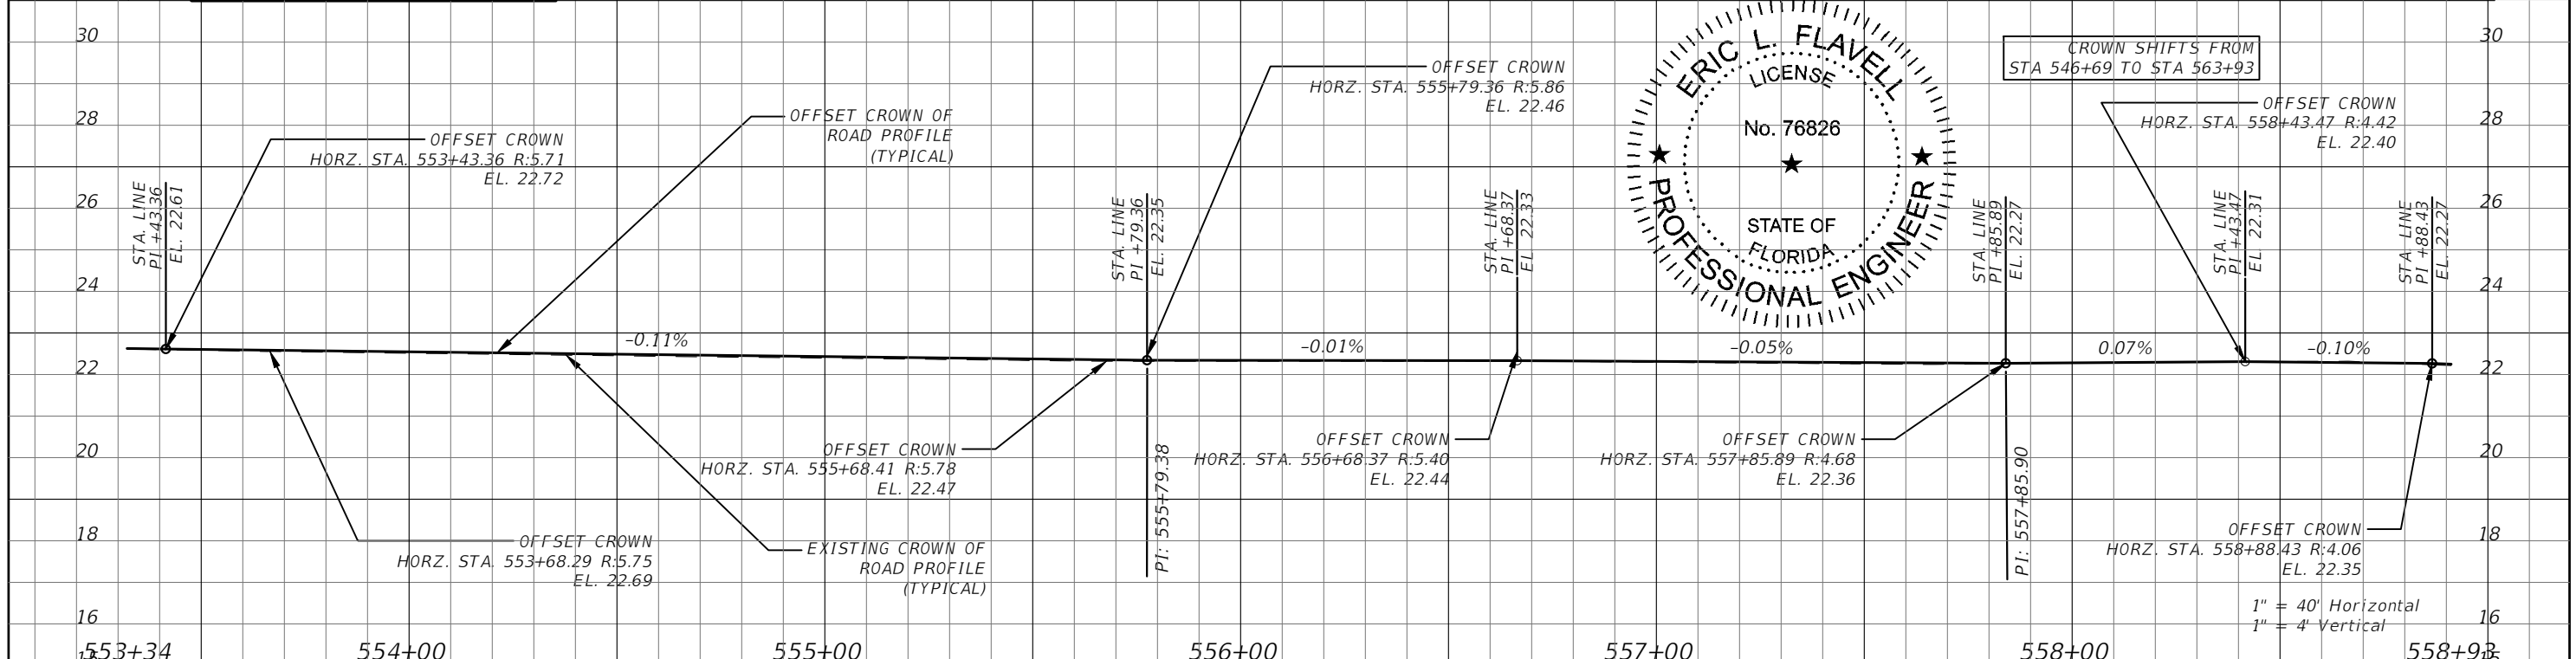

REVISIONS		DESCRIPTION		DATE	DESCRIPTION	SHEET NO.
DATE	DESCRIPTION	DATE	DESCRIPTION			
---	---	---	---	---	---	71

**FOR BIDDING PURPOSES ONLY**


ERIC L. FLAVELL, P.E.  
 P.E. LICENSE NUMBER 76826  
 BOWMAN CONSULTING GROUP  
 4450 W. EAU GALLIE BLVD.  
 MELBOURNE, FL 32934  
 CERTIFICATE OF AUTHORIZATION 30462

**INDIAN RIVER COUNTY**  
 DEPARTMENT OF PUBLIC WORKS/ENGINEERING DIVISION

ROAD NO.	COUNTY	FINANCIAL PROJECT ID
CR-613	INDIAN RIVER	IRC: 1325
58th AVE		FD01:436416-1-54-01

**PLAN & PROFILE - 58TH AVE**



**CAUTION U.G. GAS IN WORK AREA**

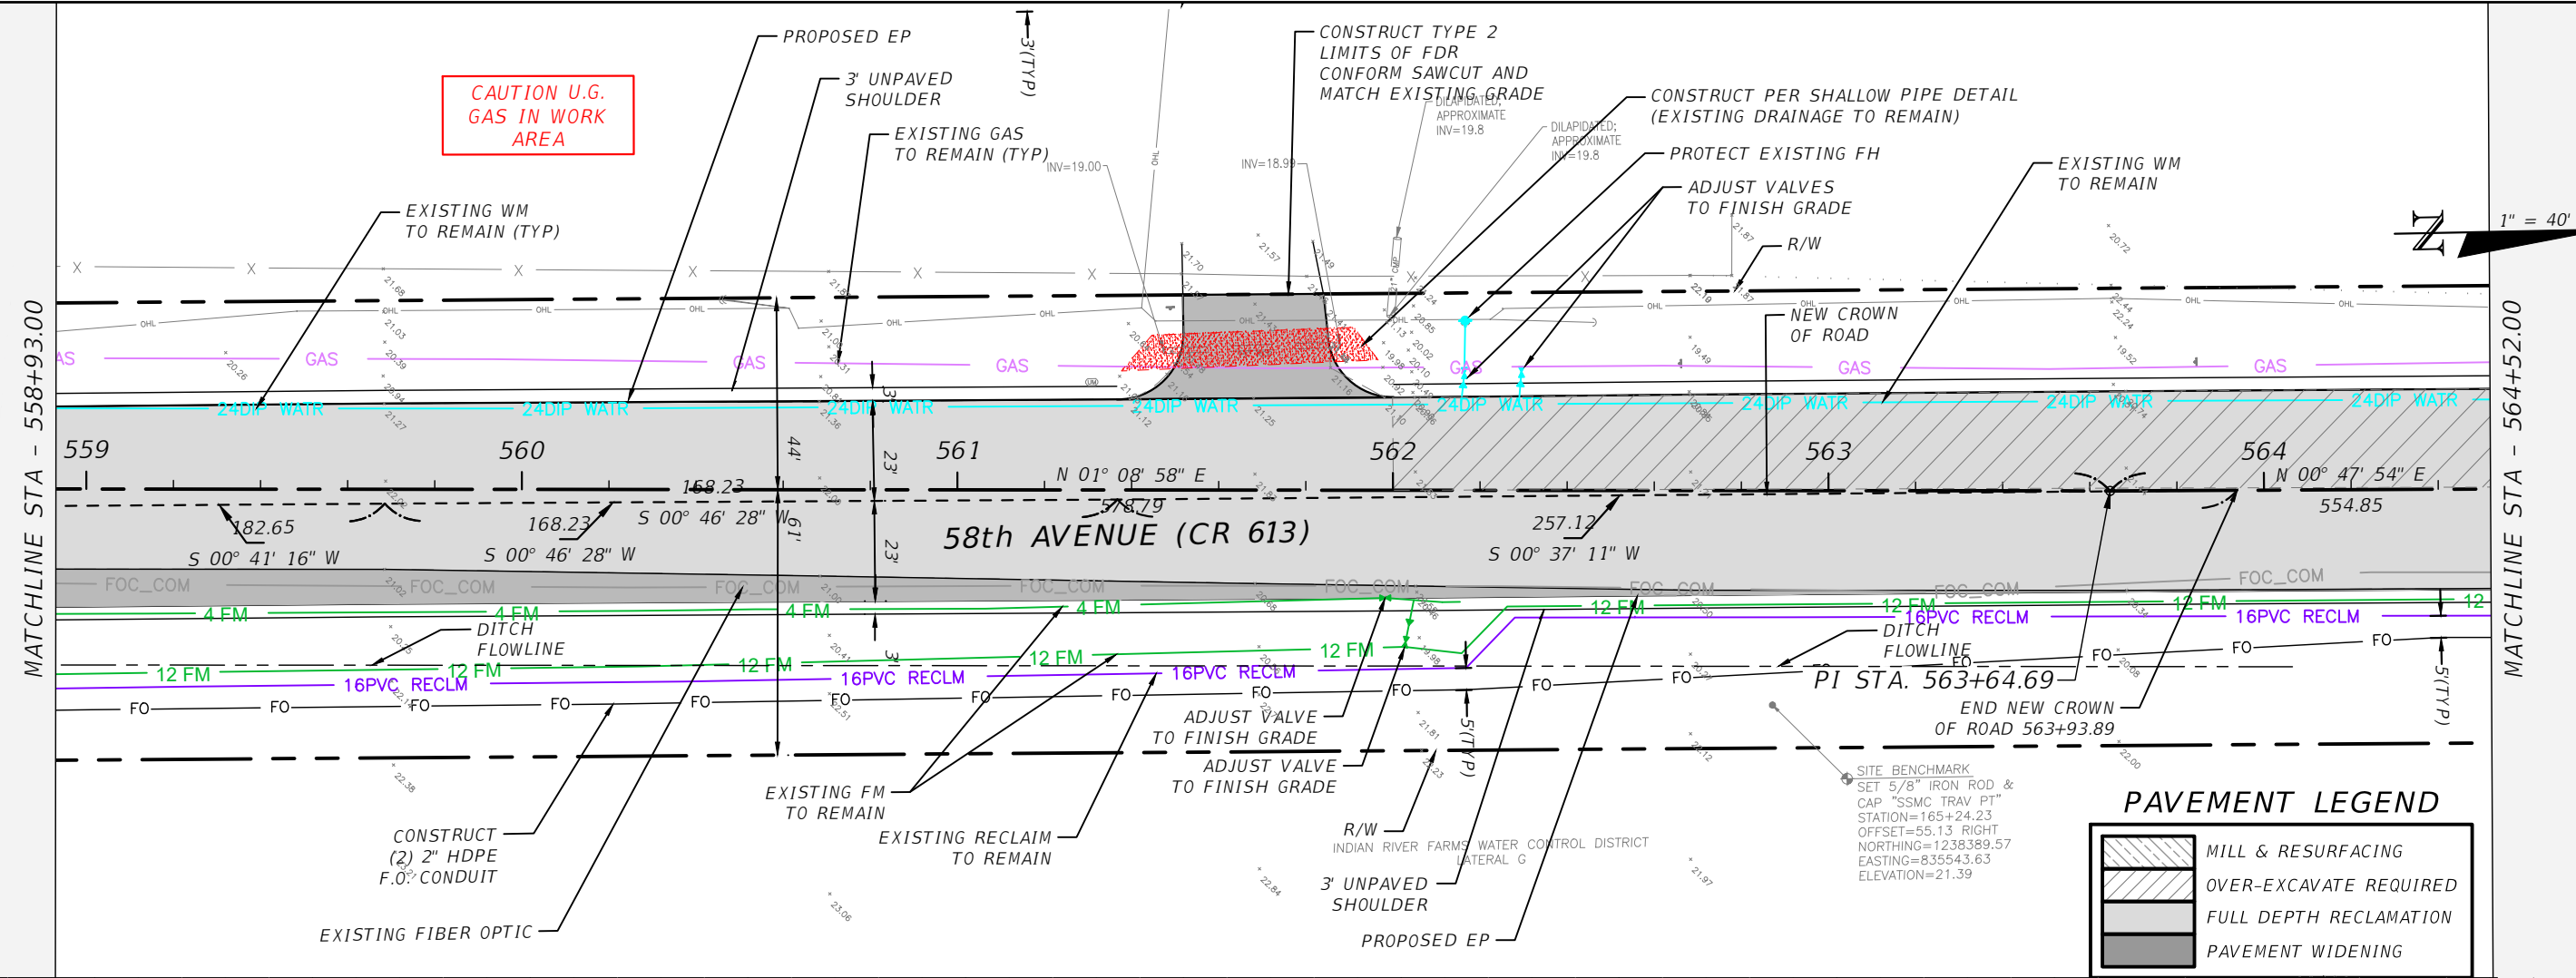




**PAVEMENT LEGEND**

- MILL & RESURFACING
- OVER-EXCAVATE REQUIRED
- FULL DEPTH RECLAMATION
- PAVEMENT WIDENING

SITE BENCHMARK  
SET 5/8" IRON ROD &  
CAP "SSMC TRAV PT"  
STATION=165+24.23  
OFFSET=55.13 RIGHT  
NORTHING=1238389.57  
EASTING=835543.63  
ELEVATION=21.39

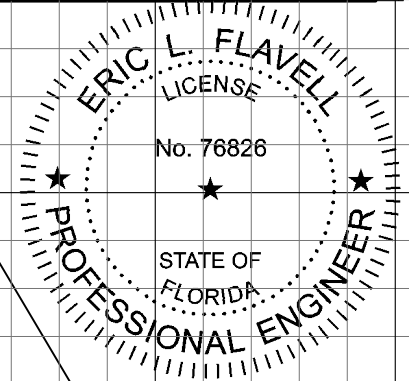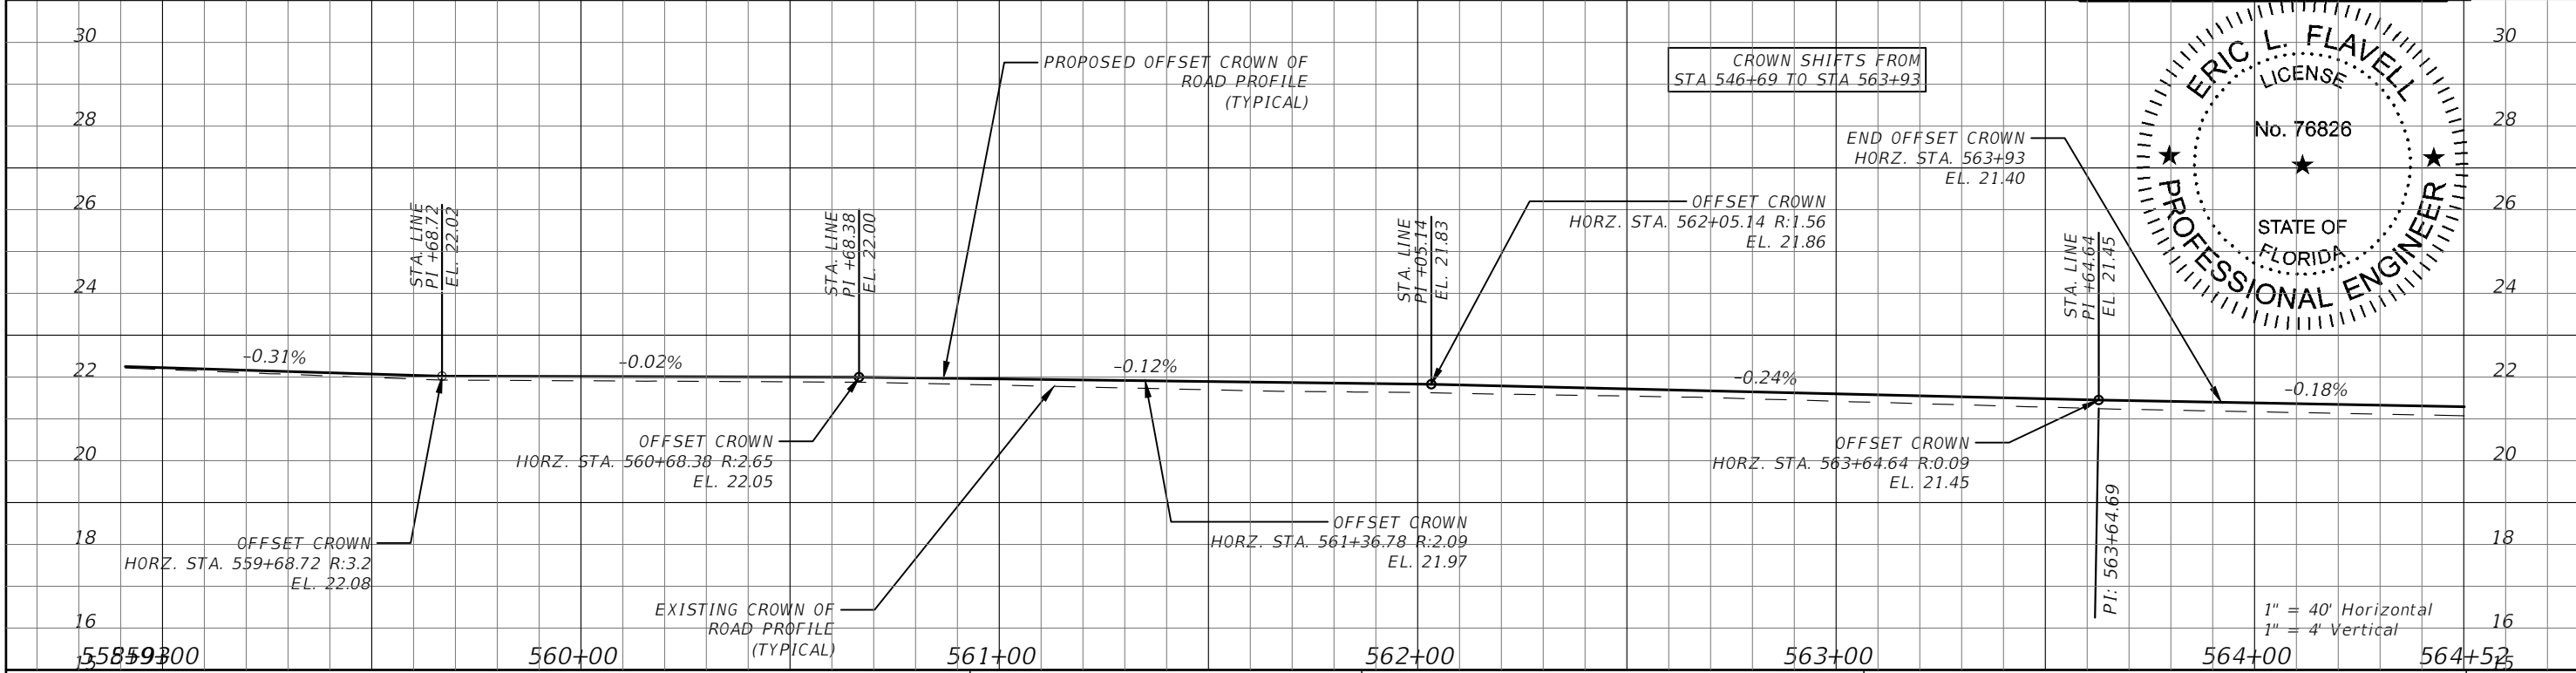

REVISIONS		DESCRIPTION		INDIAN RIVER COUNTY		SHEET NO.
DATE	DESCRIPTION	DATE	DESCRIPTION	DEPARTMENT OF PUBLIC WORKS/ENGINEERING DIVISION	FINANCIAL PROJECT ID	
---	---	---	---	ROAD NO. CR-613 58th AVE	INDIAN RIVER IRC: 1325 FD01:436416-1-54-01	72
<p><b>FOR BIDDING PURPOSES ONLY</b></p>				<p><b>PLAN &amp; PROFILE - 58TH AVE</b></p>		

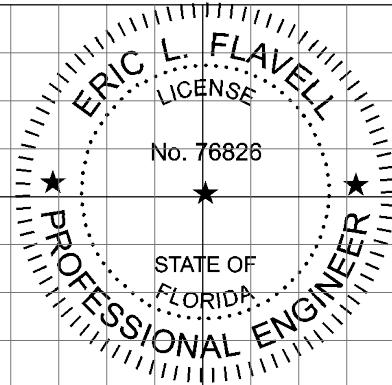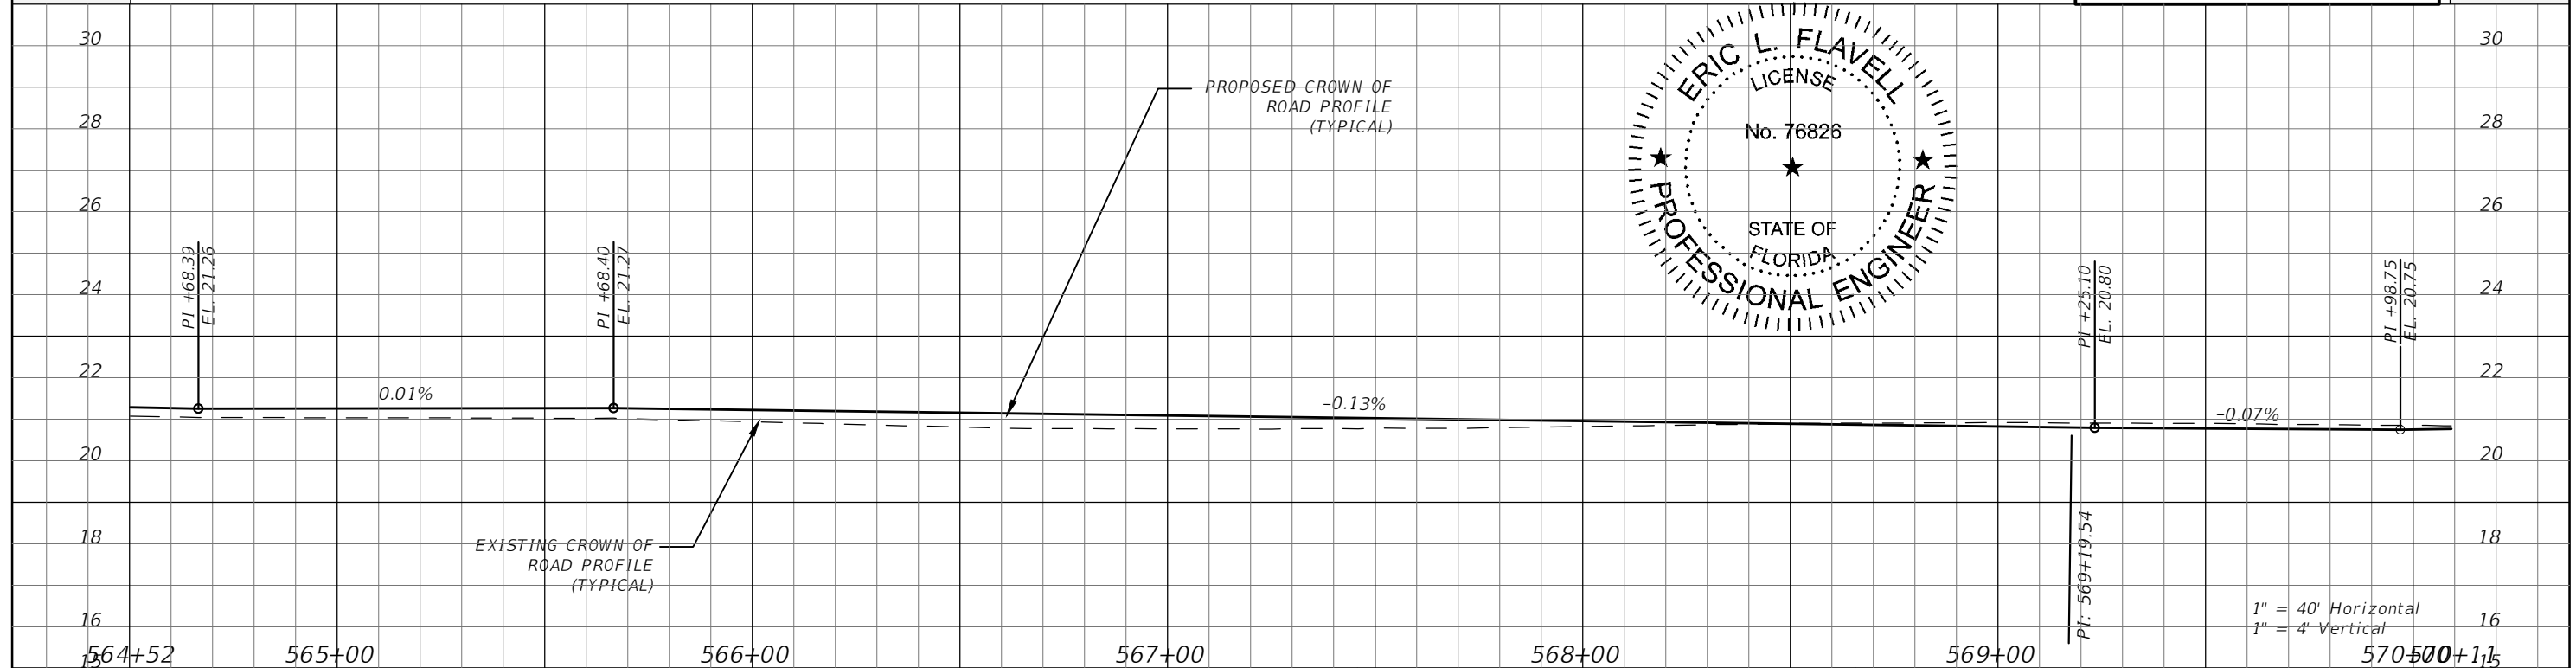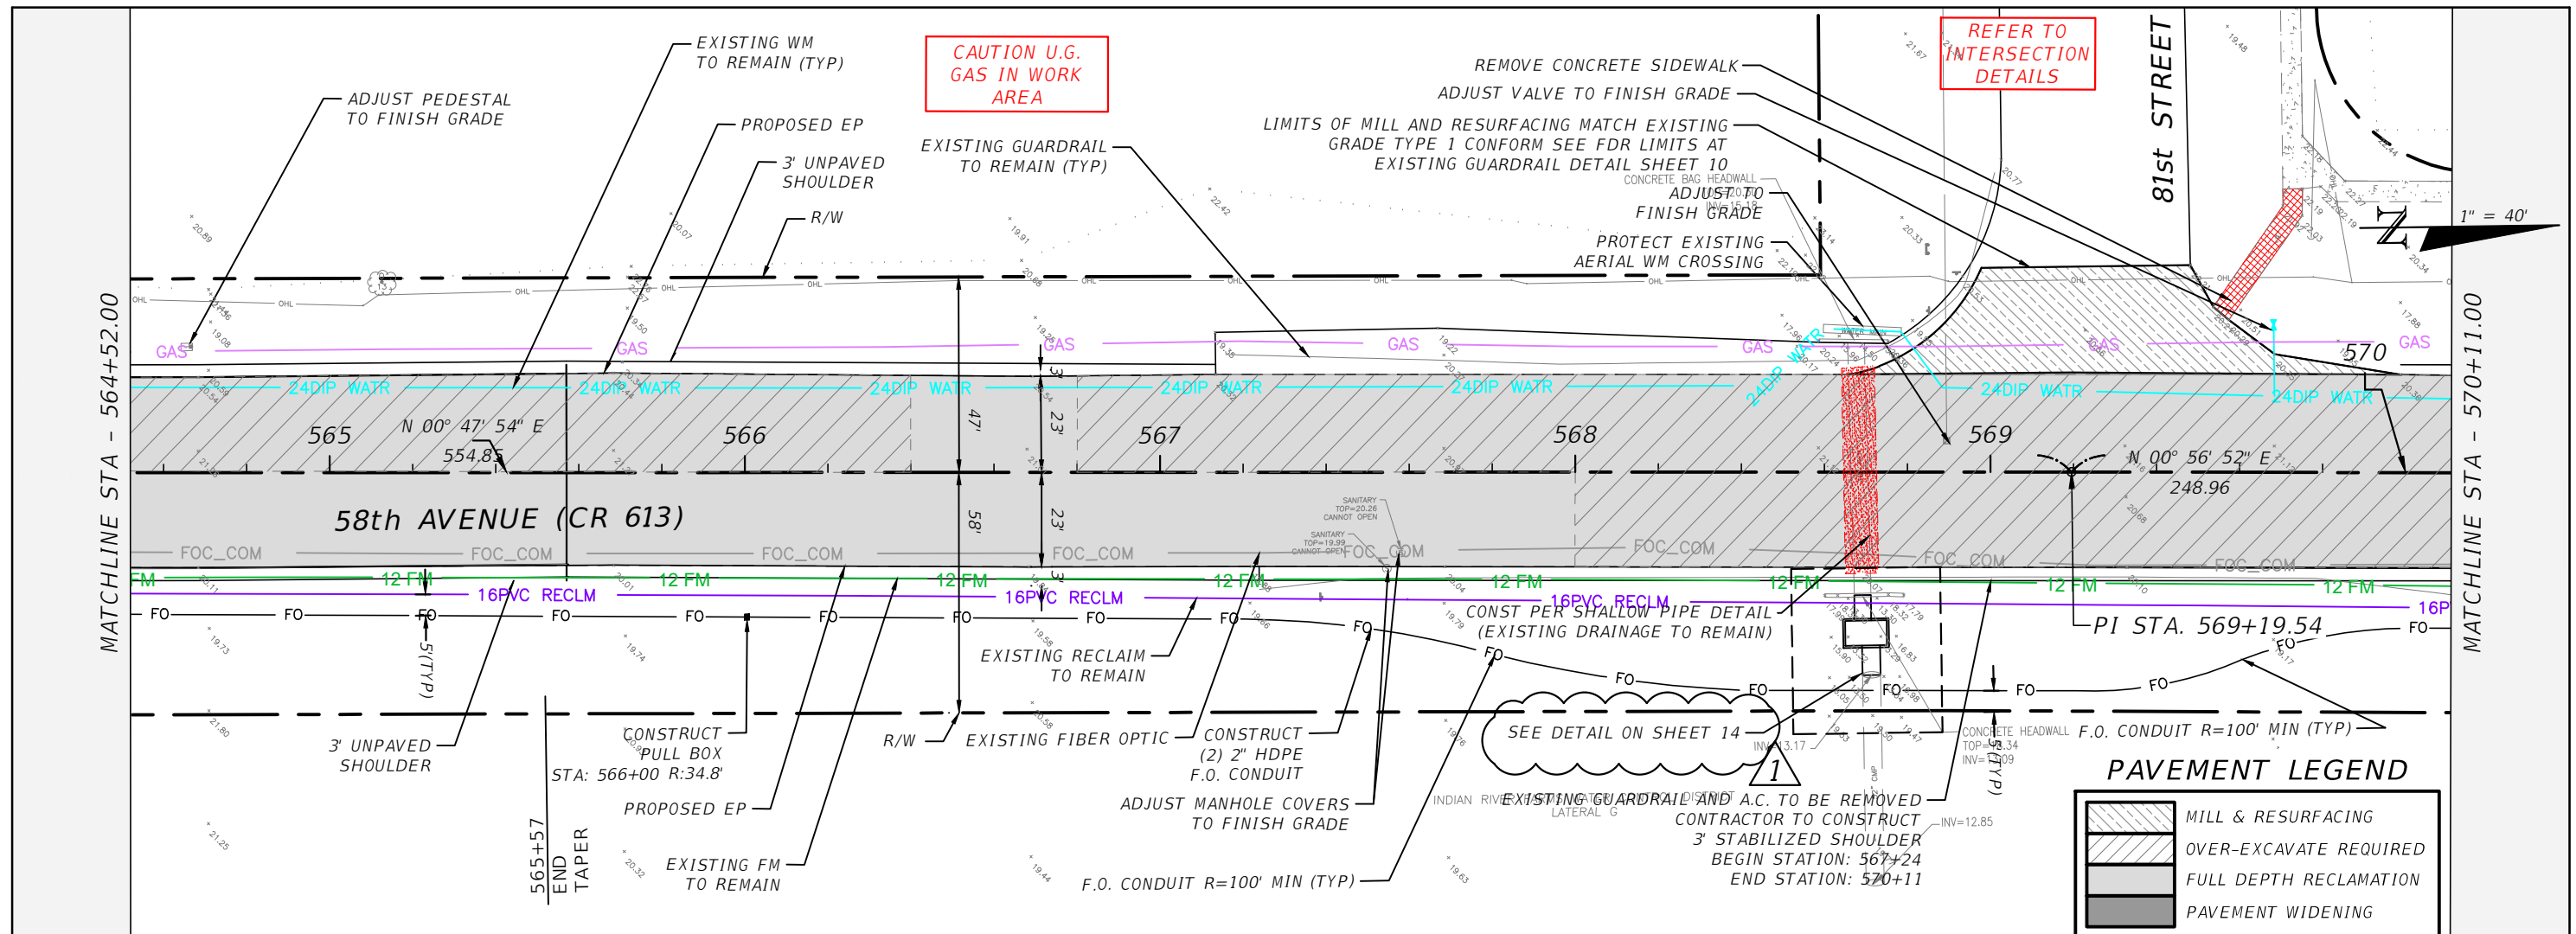


REVISIONS		DESCRIPTION		DATE	DESCRIPTION	SHEET NO.
DATE	DESCRIPTION	DATE	DESCRIPTION			
2/19/20	RESPONSE TO COUNTY COMMENTS					73

**FOR BIDDING PURPOSES ONLY**

ERIC L. FLAVELL, P.E.  
 P.E. LICENSE NUMBER 76826  
 BOWMAN CONSULTING GROUP  
 4450 W. EAU GALLIE BLVD.  
 MELBOURNE, FL 32934  
 CERTIFICATE OF AUTHORIZATION 30462



INDIAN RIVER COUNTY  
 DEPARTMENT OF PUBLIC WORKS/ENGINEERING DIVISION  
 ROAD NO. COUNTY FINANCIAL PROJECT ID  
 CR-613 INDIAN RIVER IRC: 1325  
 58th AVE FD01:436416-1-54-01

**PLAN & PROFILE - 58TH AVE**



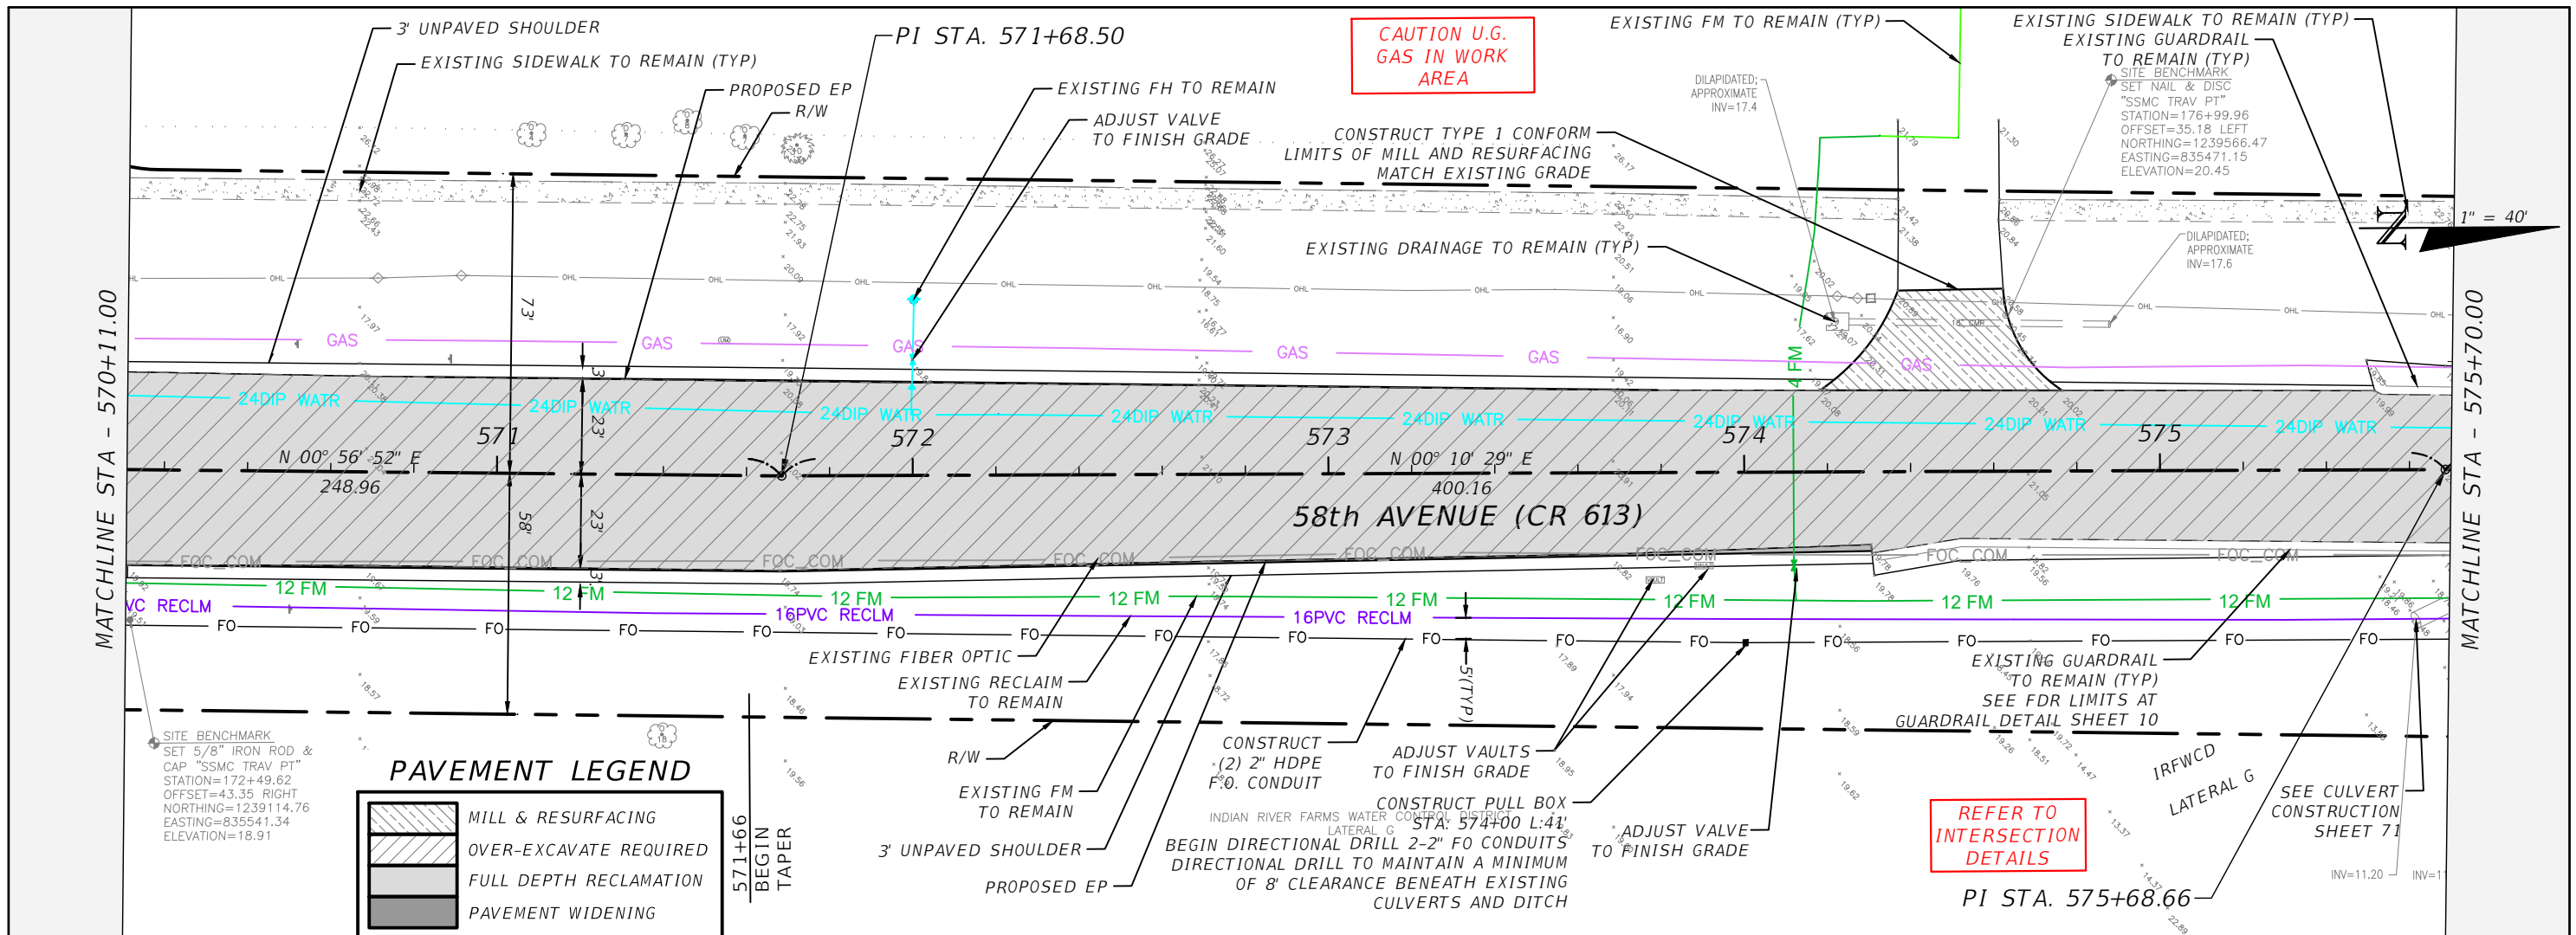


**PAVEMENT LEGEND**

	MILL & RESURFACING
	OVER-EXCAVATE REQUIRED
	FULL DEPTH RECLAMATION
	PAVEMENT WIDENING

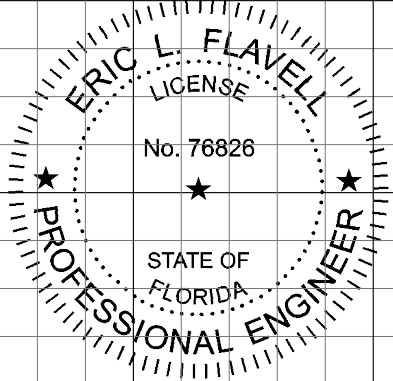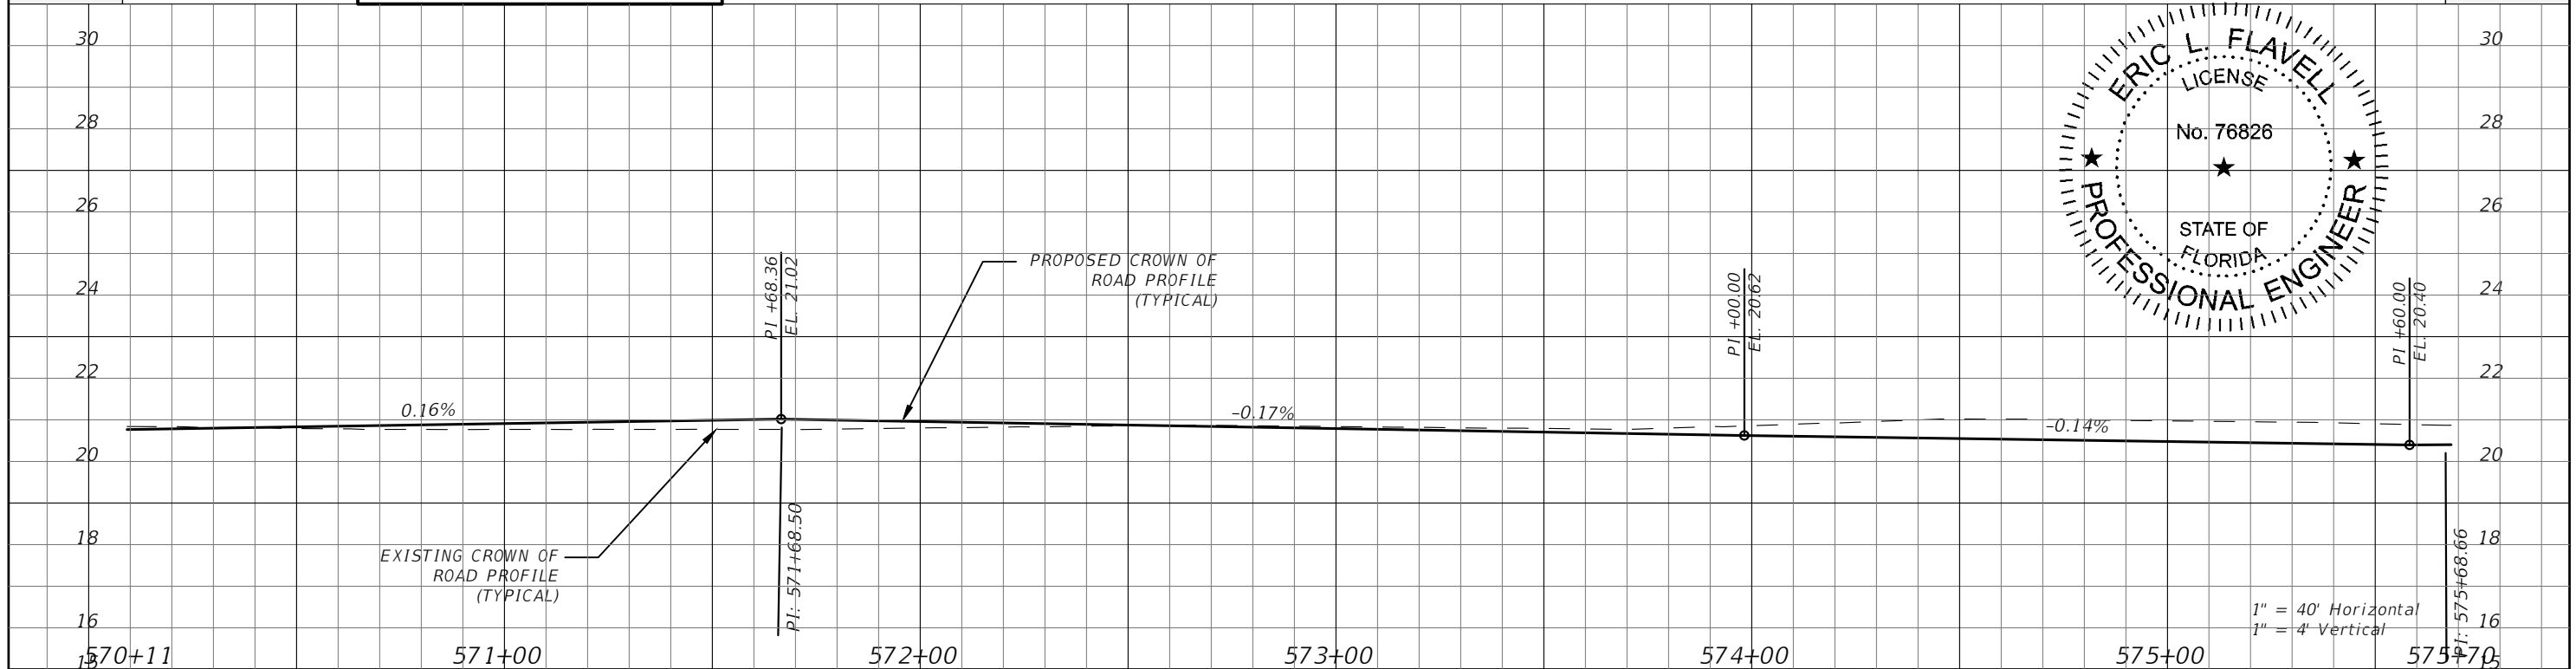

REVISIONS		DESCRIPTION		INDIAN RIVER COUNTY			SHEET NO.
DATE	DESCRIPTION	DATE	DESCRIPTION	DEPARTMENT OF PUBLIC WORKS/ENGINEERING DIVISION	ROAD NO.	FINANCIAL PROJECT ID	
---	---	---	---	INDIAN RIVER COUNTY	CR-613	IRC: 1325	74
<p style="text-align: center;"><b>FOR BIDDING PURPOSES ONLY</b></p>				58th AVE	INDIAN RIVER	FD01:436416-1-54-01	

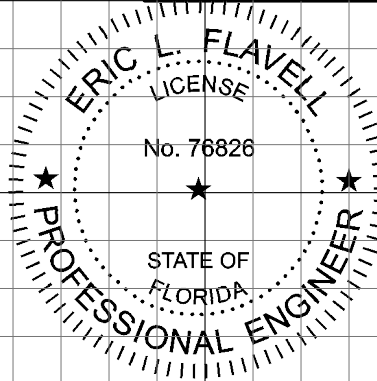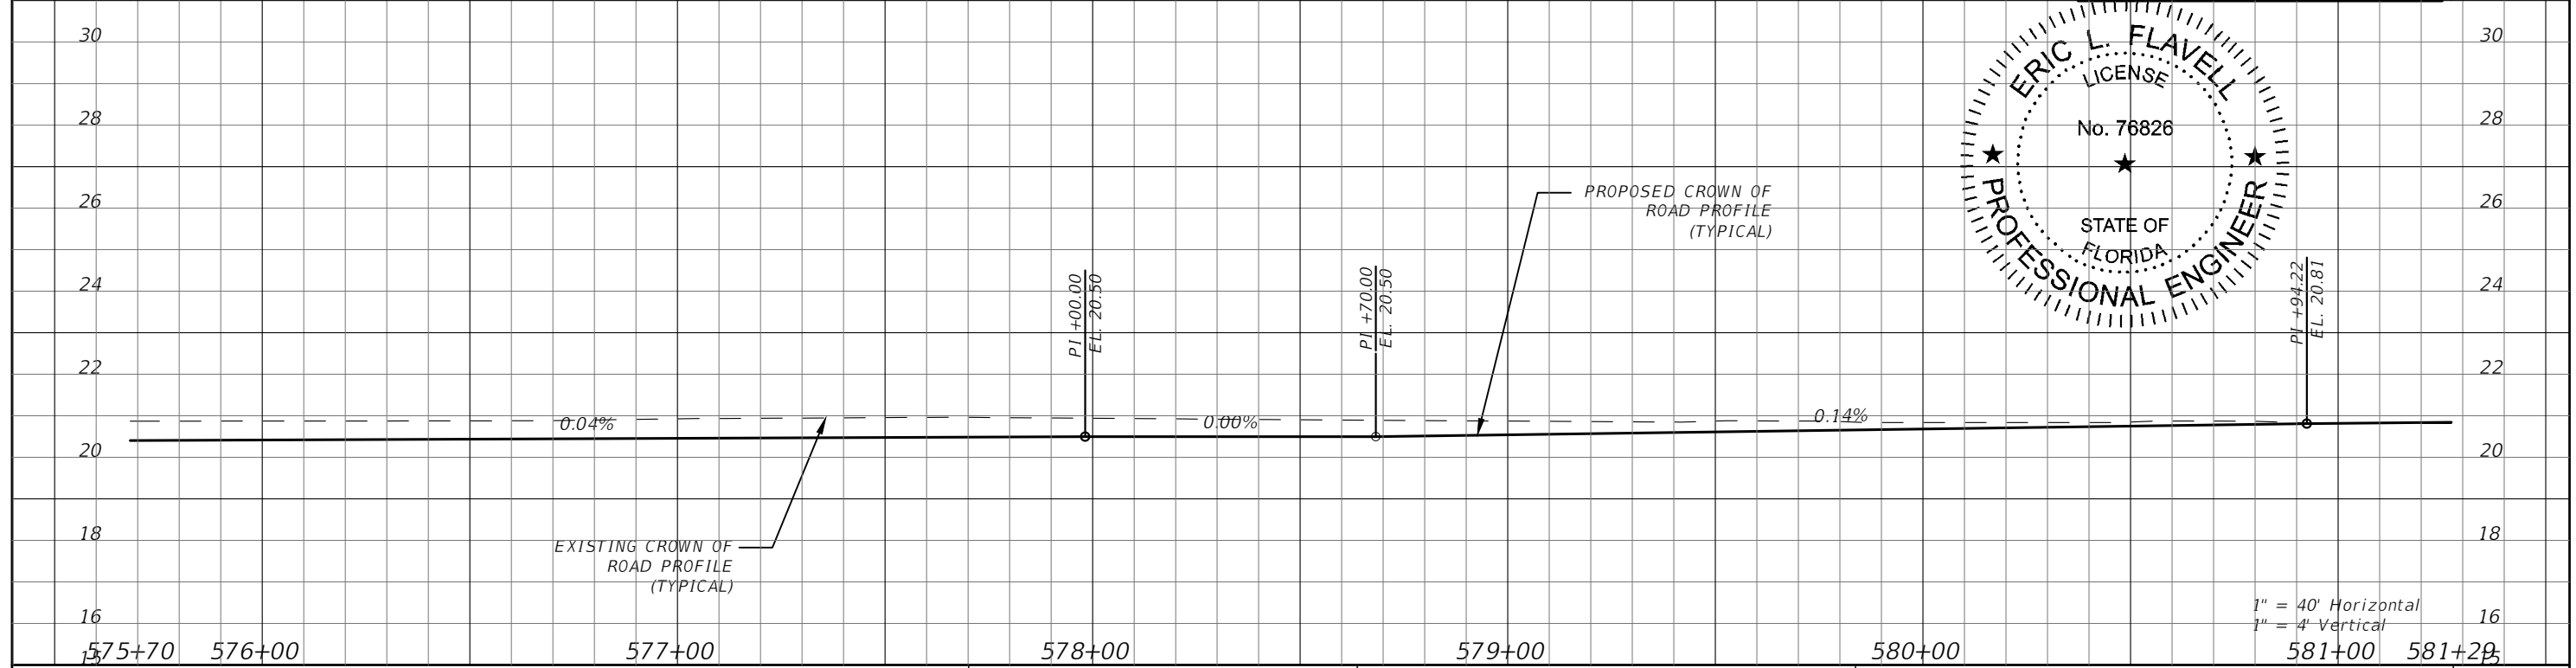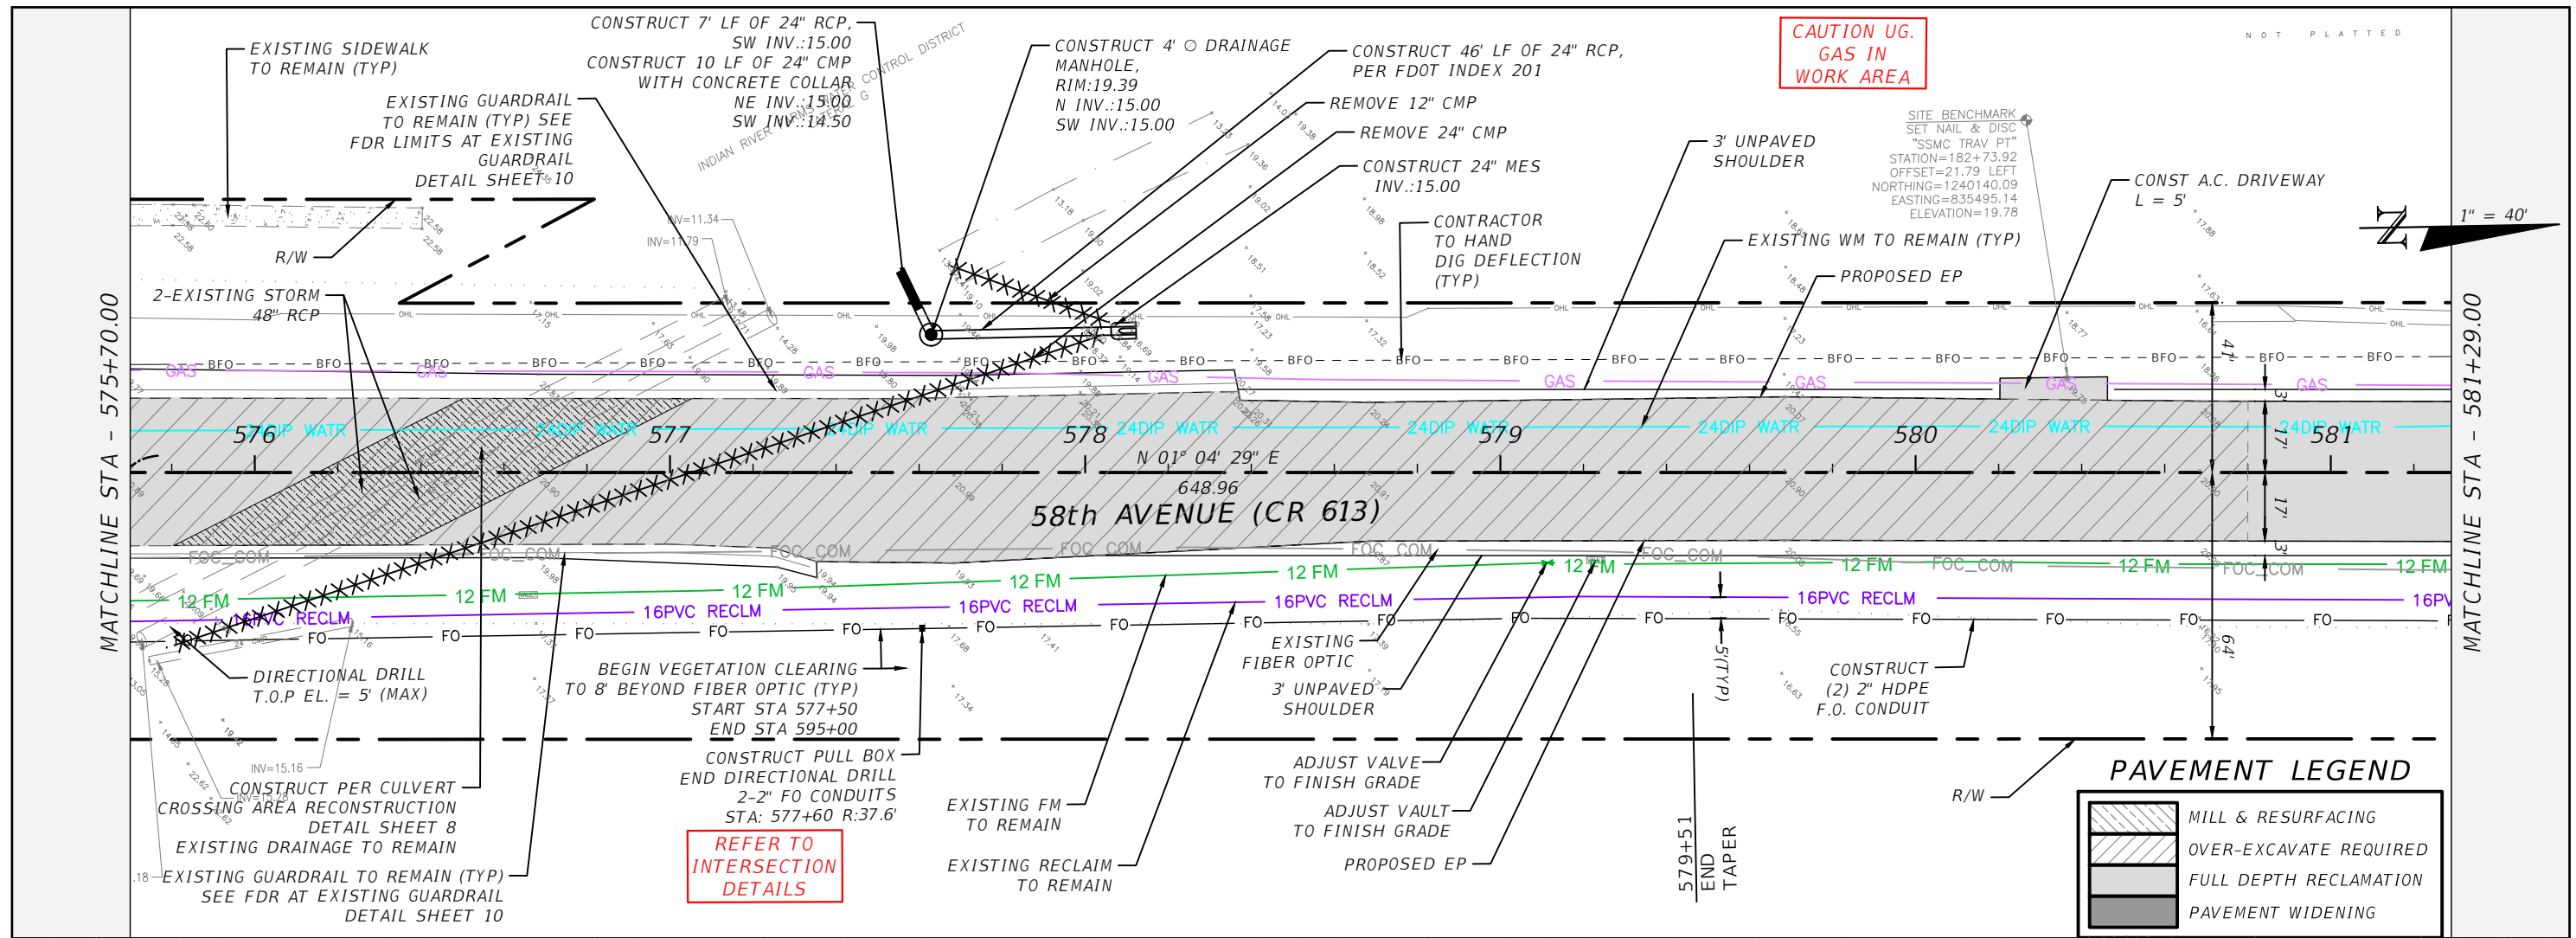


REVISIONS		DESCRIPTION		INDIAN RIVER COUNTY		FINANCIAL PROJECT ID		SHEET NO.
DATE	DESCRIPTION	DATE	DESCRIPTION	ROAD NO.	COUNTY	FINANCIAL PROJECT ID	FINANCIAL PROJECT ID	
---	---	---	---	CR-613	INDIAN RIVER	CR-613	FD01.436416-1-54-01	75

**FOR BIDDING PURPOSES ONLY**



**PLAN & PROFILE - 58TH AVE**

**CAUTION U.G. GAS IN WORK AREA**

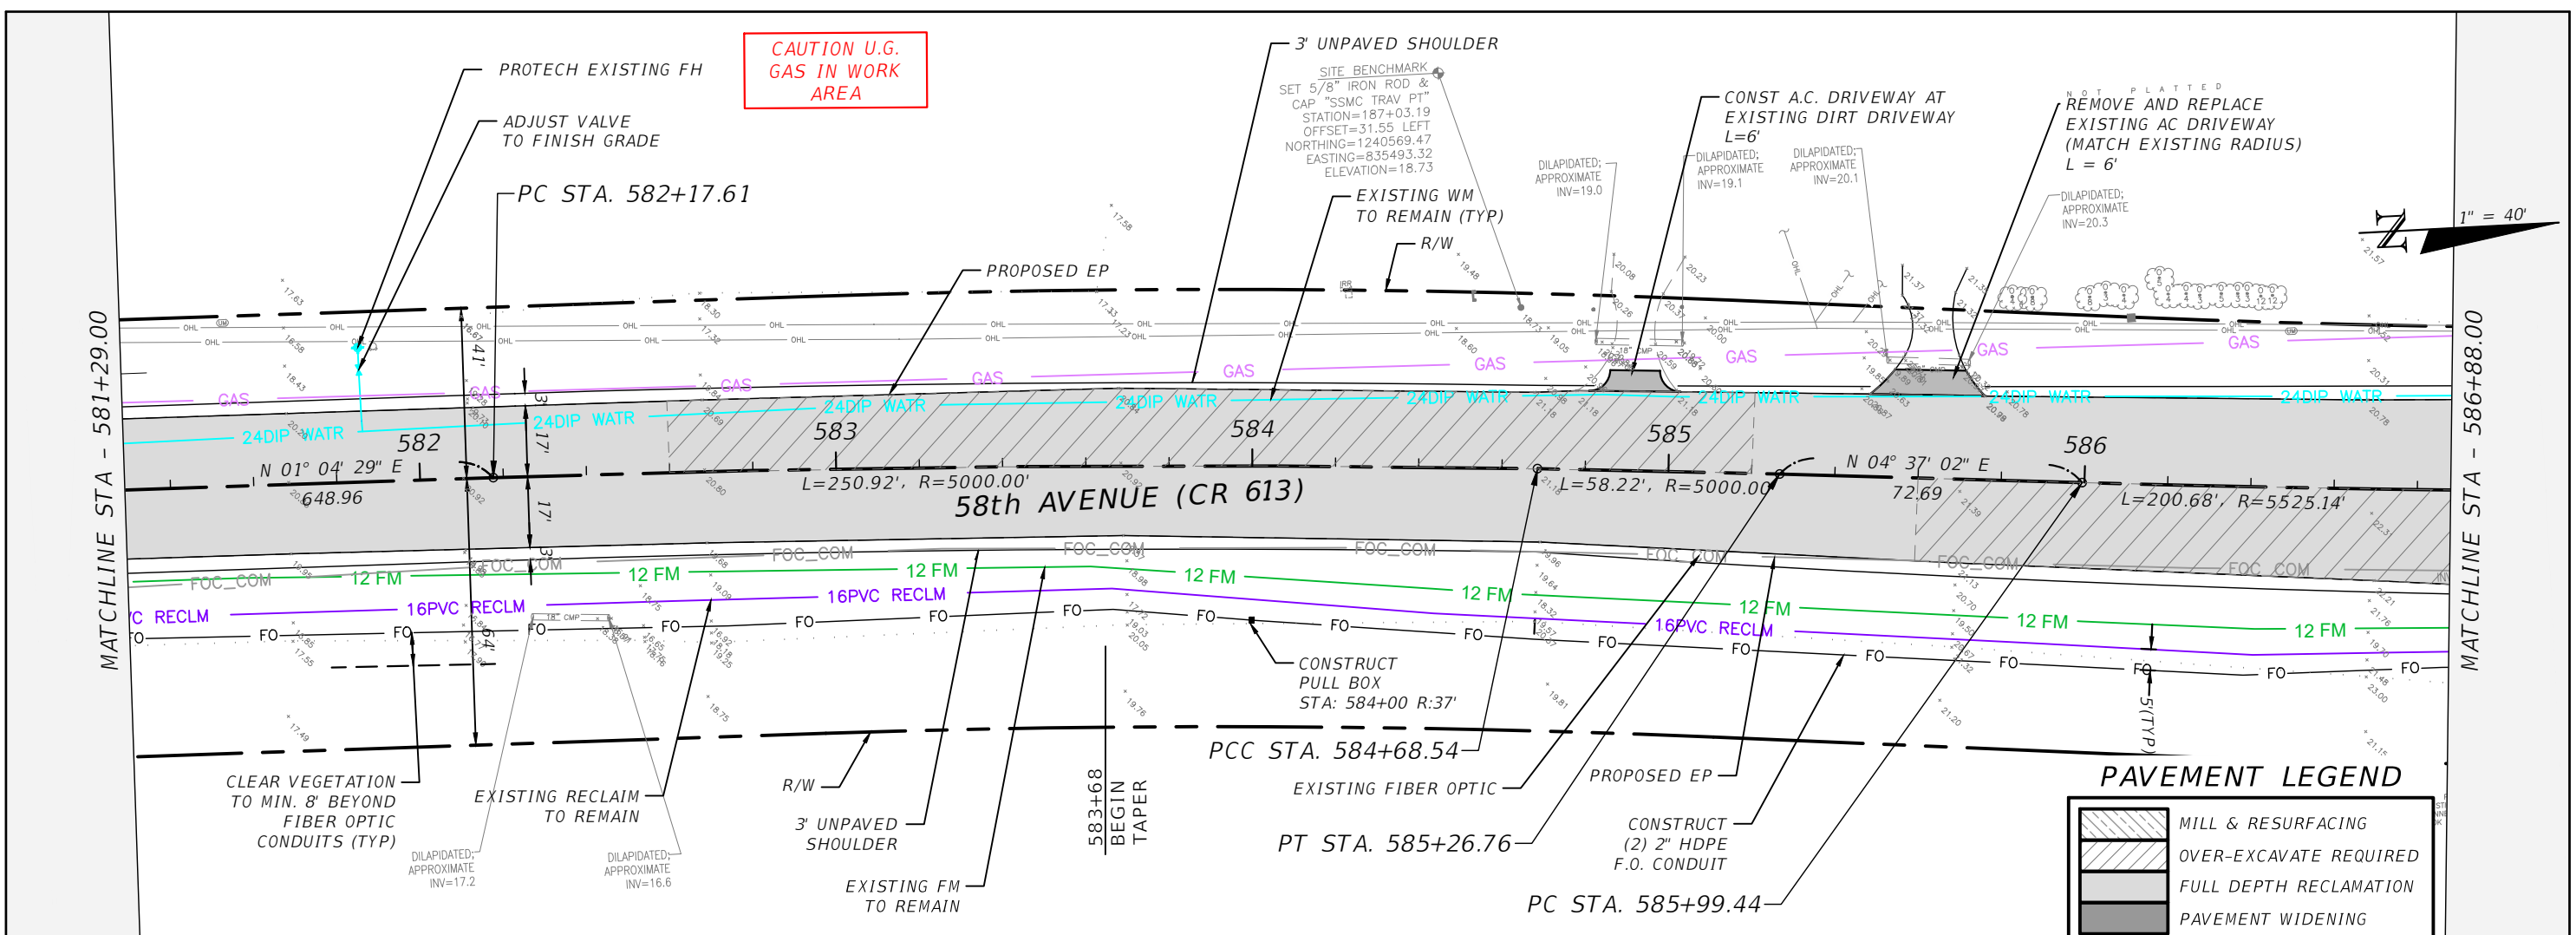

**PAVEMENT LEGEND**

- MILL & RESURFACING
- OVER-EXCAVATE REQUIRED
- FULL DEPTH RECLAMATION
- PAVEMENT WIDENING

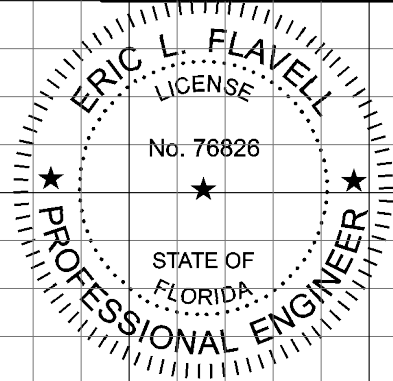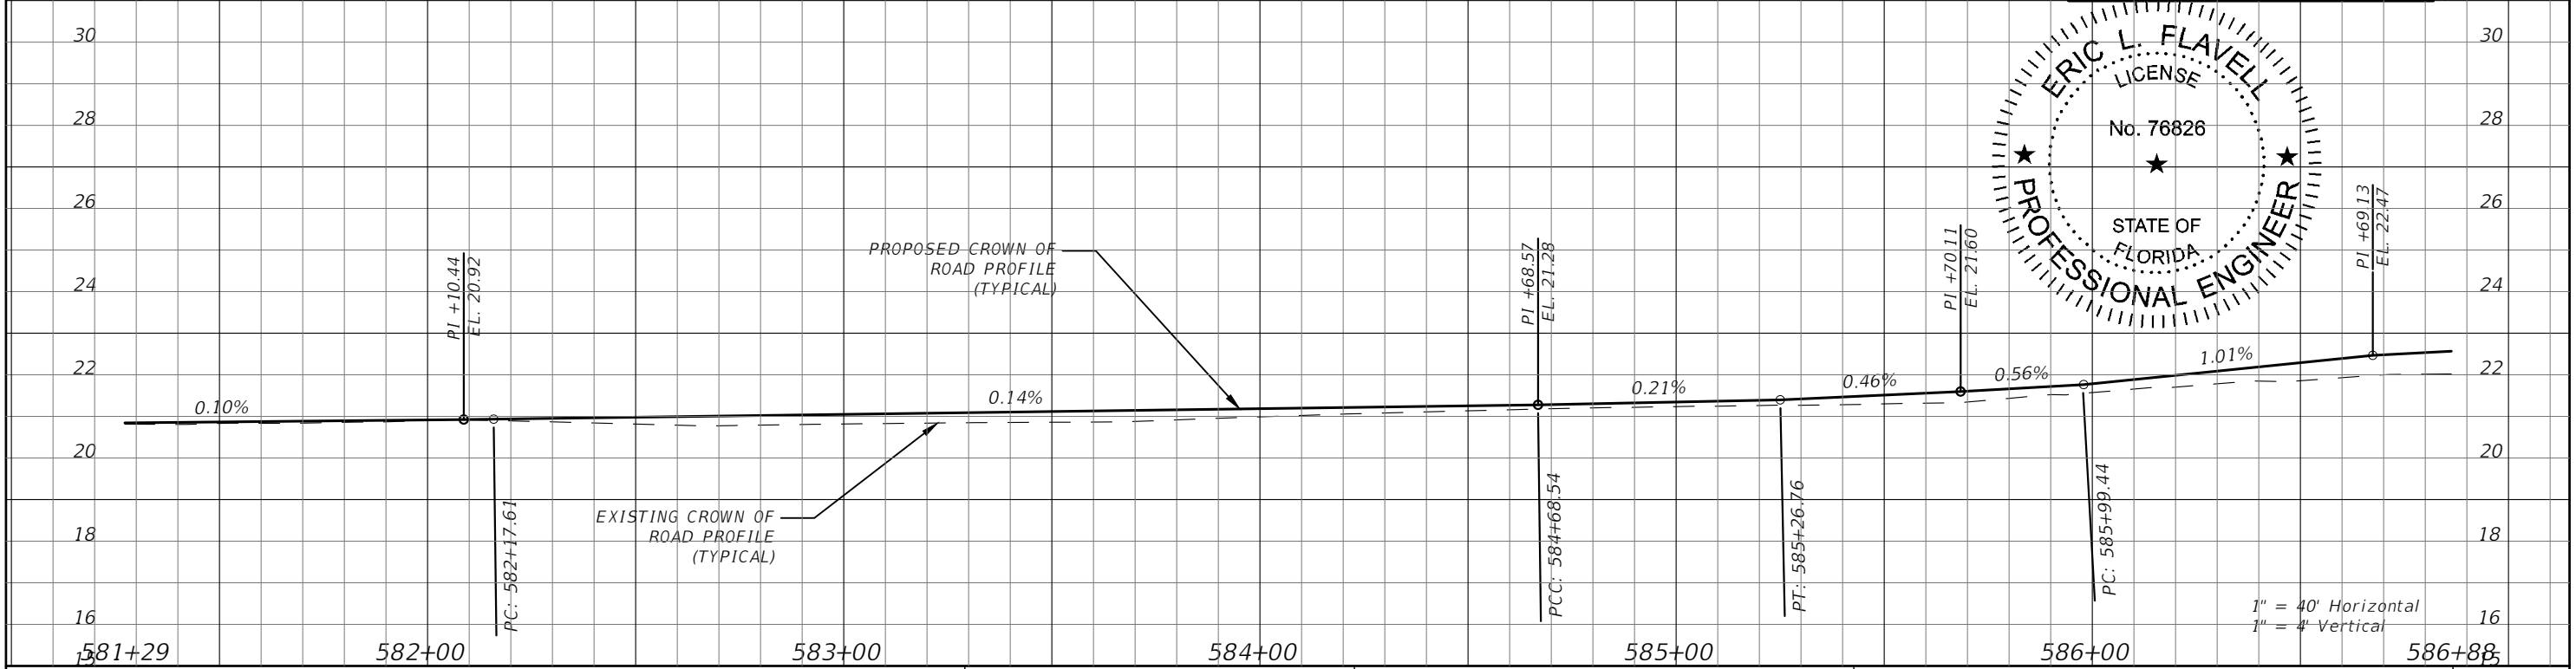

REVISIONS		DESCRIPTION		DATE	DESCRIPTION	SHEET NO.
DATE	DESCRIPTION	DATE	DESCRIPTION			
						76

**FOR BIDDING PURPOSES ONLY**




ERIC L. FLAVELL, P.E.  
P.E. LICENSE NUMBER 76826  
BOWMAN CONSULTING GROUP  
4450 W. EAU GALLIE BLVD.  
MELBOURNE, FL 32934  
CERTIFICATE OF AUTHORIZATION 30462

INDIAN RIVER COUNTY  
DEPARTMENT OF PUBLIC WORKS/ENGINEERING DIVISION  
ROAD NO. COUNTY FINANCIAL PROJECT ID  
CR-613 INDIAN RIVER IRC: 1325  
58th AVE FD01:436416-1-54-01

**PLAN & PROFILE - 58TH AVE**





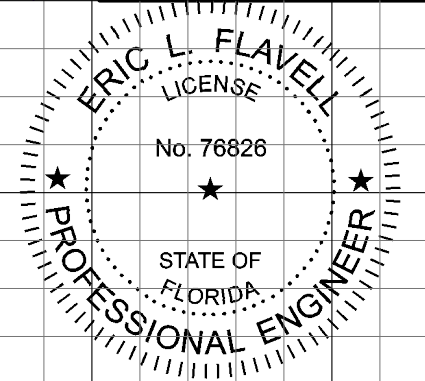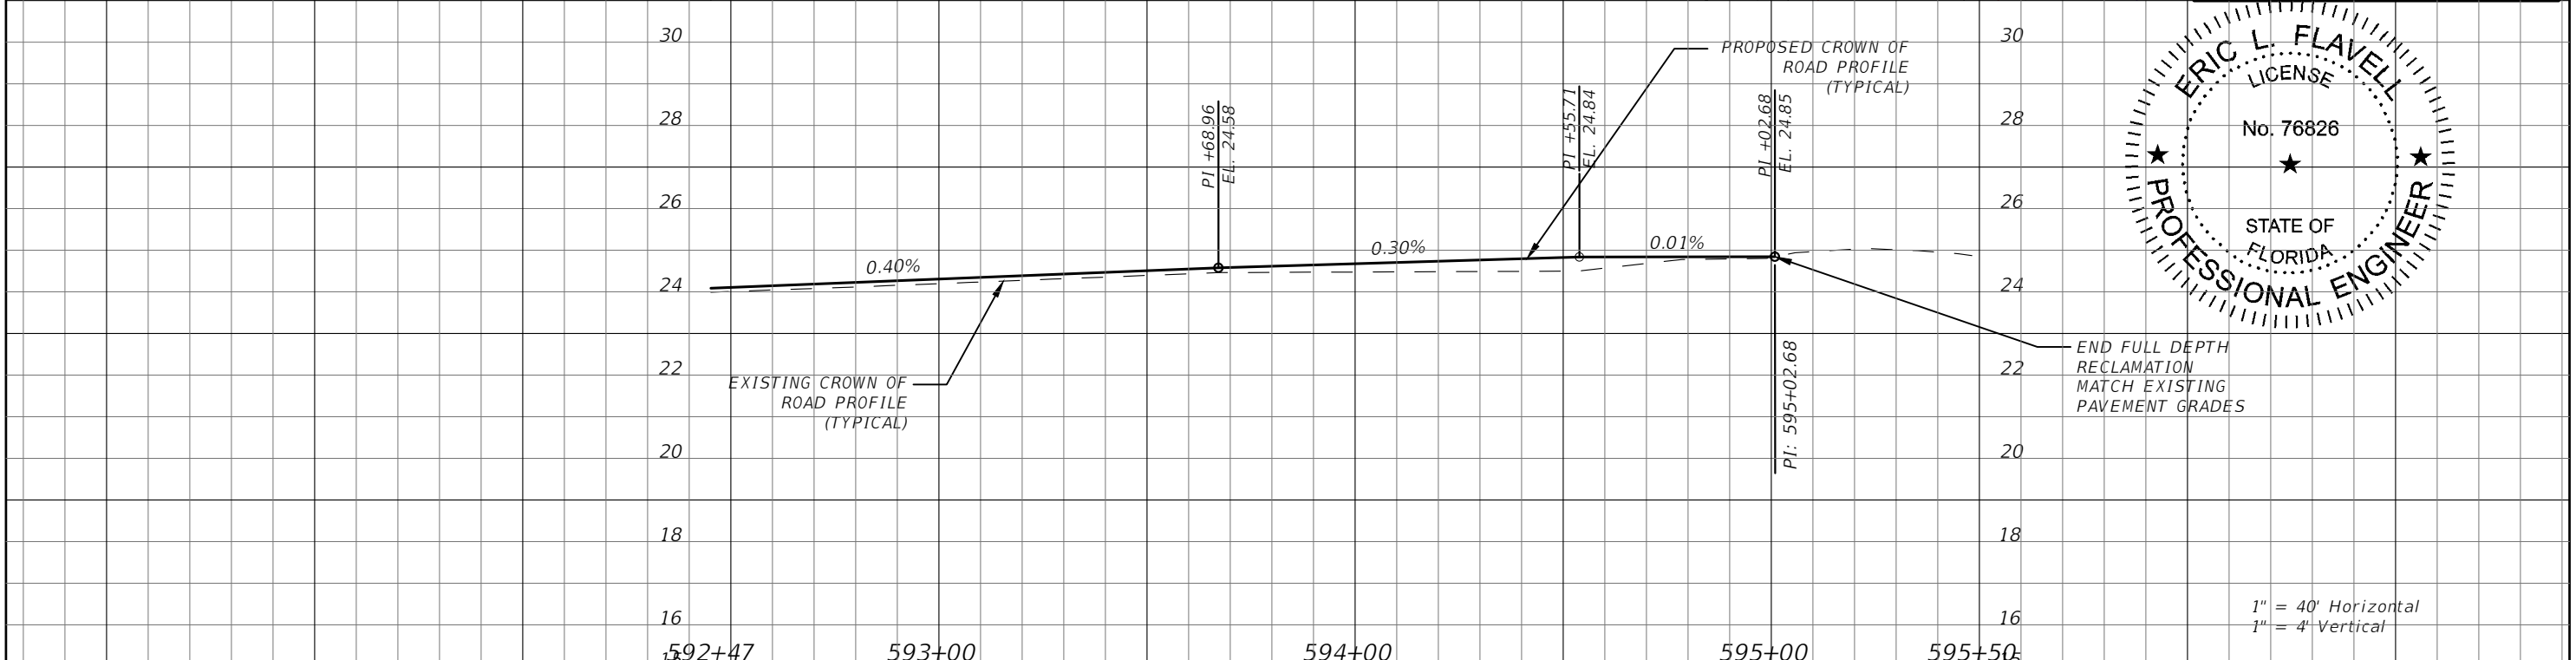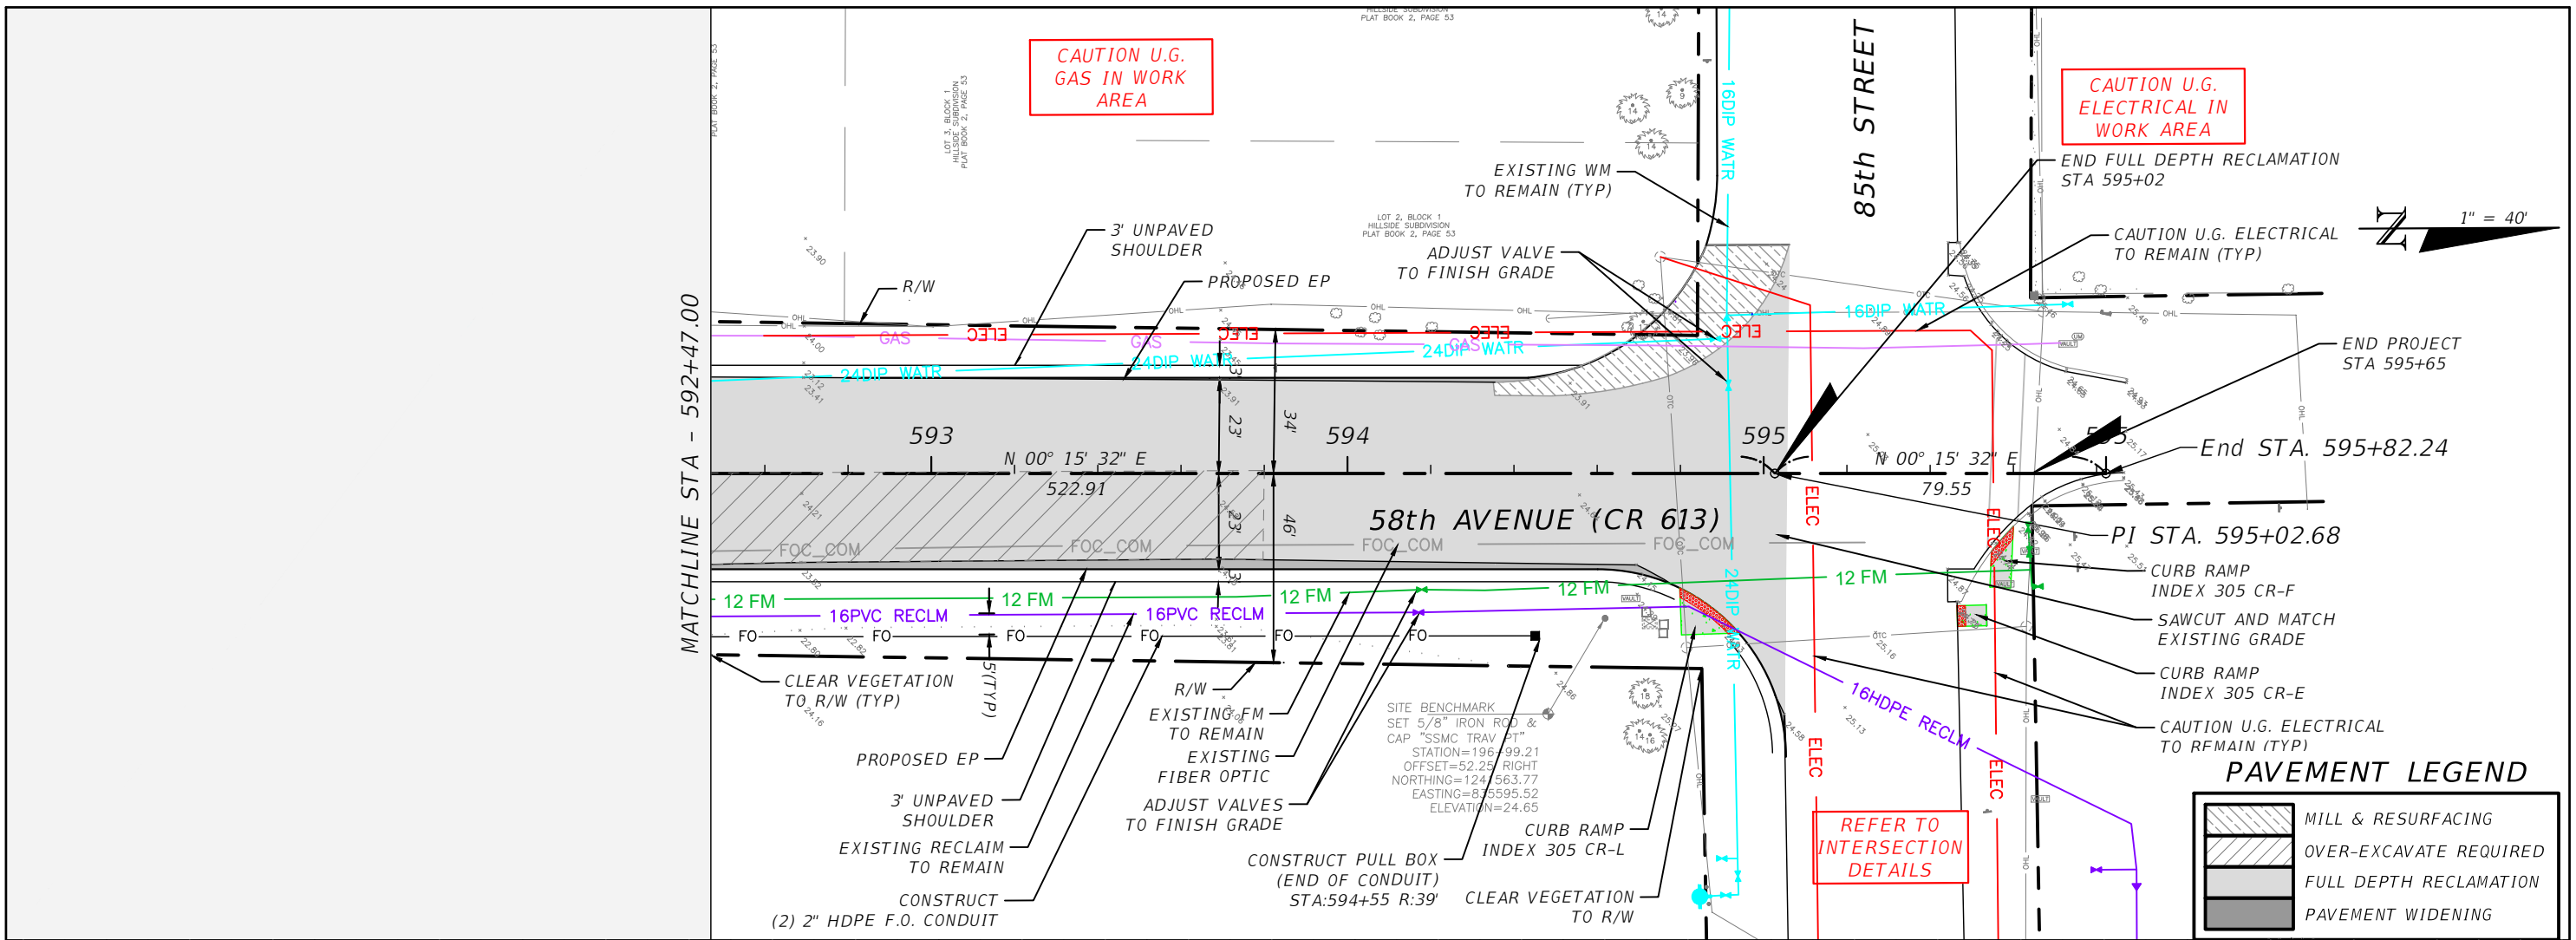

REVISIONS		DESCRIPTION		DATE	
DATE	DESCRIPTION	DATE	DESCRIPTION	DATE	DESCRIPTION


ERIC L. FLAVELL, P.E.  
P.E. LICENSE NUMBER 76826  
BOWMAN CONSULTING GROUP  
4450 W. EAU GALLIE BLVD.  
MELBOURNE, FL 32934  
CERTIFICATE OF AUTHORIZATION 30462

INDIAN RIVER COUNTY  
DEPARTMENT OF PUBLIC WORKS/ENGINEERING DIVISION

ROAD NO.	COUNTY	FINANCIAL PROJECT ID
CR-613	INDIAN RIVER	IRC: 1325
58th AVE		FD01:436416-1-54-01

PLAN & PROFILE - 58TH AVE

SHEET NO.  
78

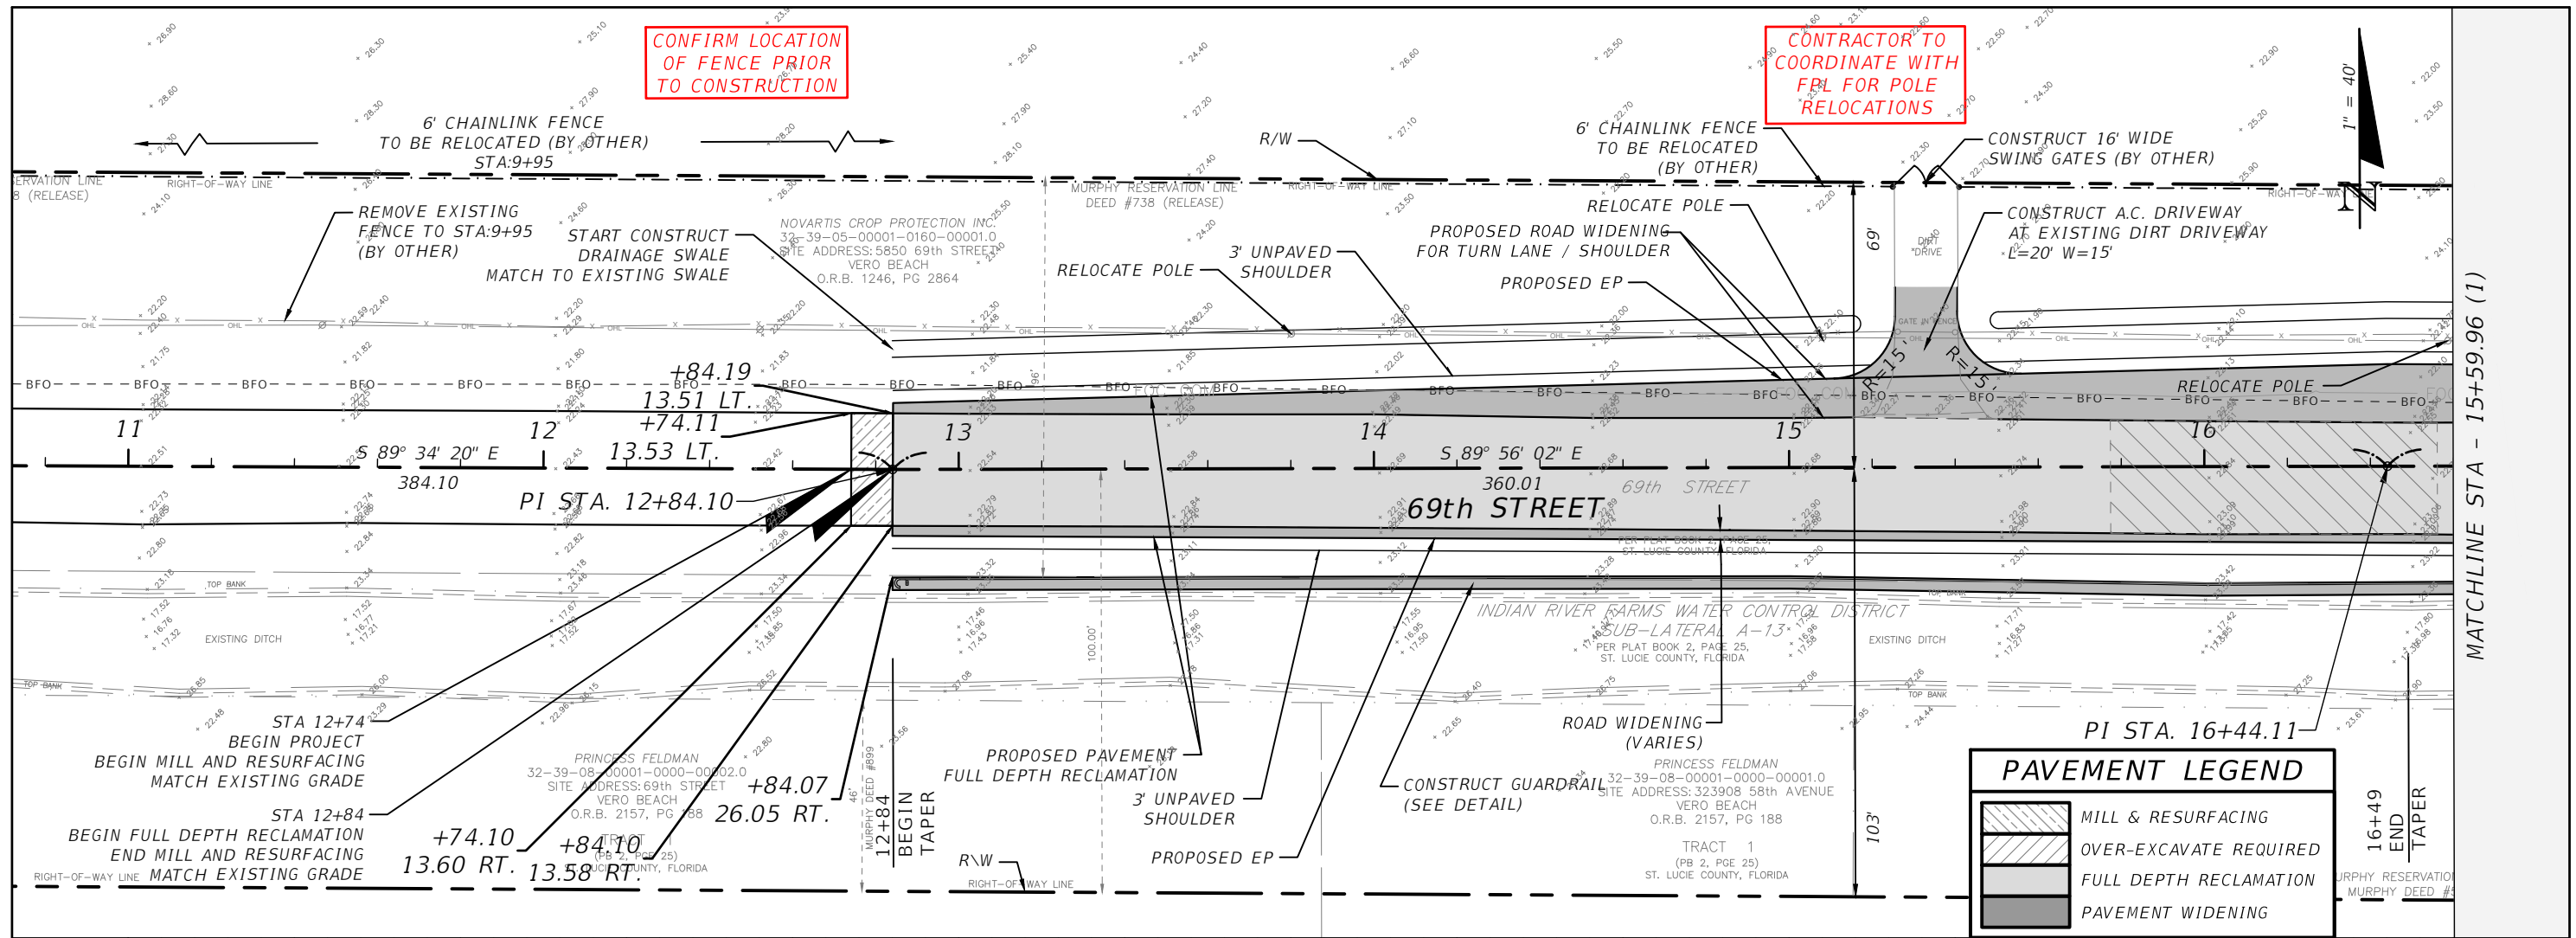

REVISIONS		DESCRIPTION	
DATE	DESCRIPTION	DATE	DESCRIPTION


**ERIC L. FLAVELL, P.E.**  
 P.E. LICENSE NUMBER 76826  
 BOWMAN CONSULTING GROUP  
 4450 W. EAU GALLIE BLVD.  
 MELBOURNE, FL 32934  
 CERTIFICATE OF AUTHORIZATION 30462

**INDIAN RIVER COUNTY**  
 DEPARTMENT OF PUBLIC WORKS/ENGINEERING DIVISION

ROAD NO.	COUNTY	FINANCIAL PROJECT ID
CR-613	INDIAN RIVER	IRC: 1325
58th AVE		FD01:436416-1-54-01

**PLAN & PROFILE - 69TH STREET**

FOR BIDDING PURPOSES ONLY

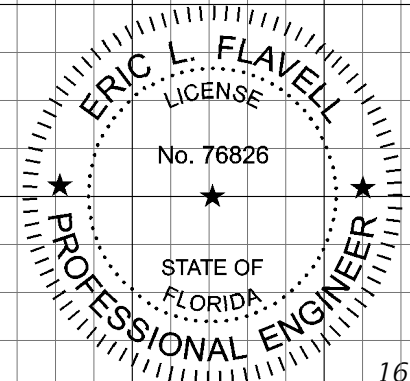


1" = 40' Horizontal  
 1" = 4' Vertical

MATCHLINE STA - 15+59.96 (1)



SHEET NO.  
79

MATCHLINE STA - 15+59.96 (1)

MATCHLINE STA - 21+19.92 (2)

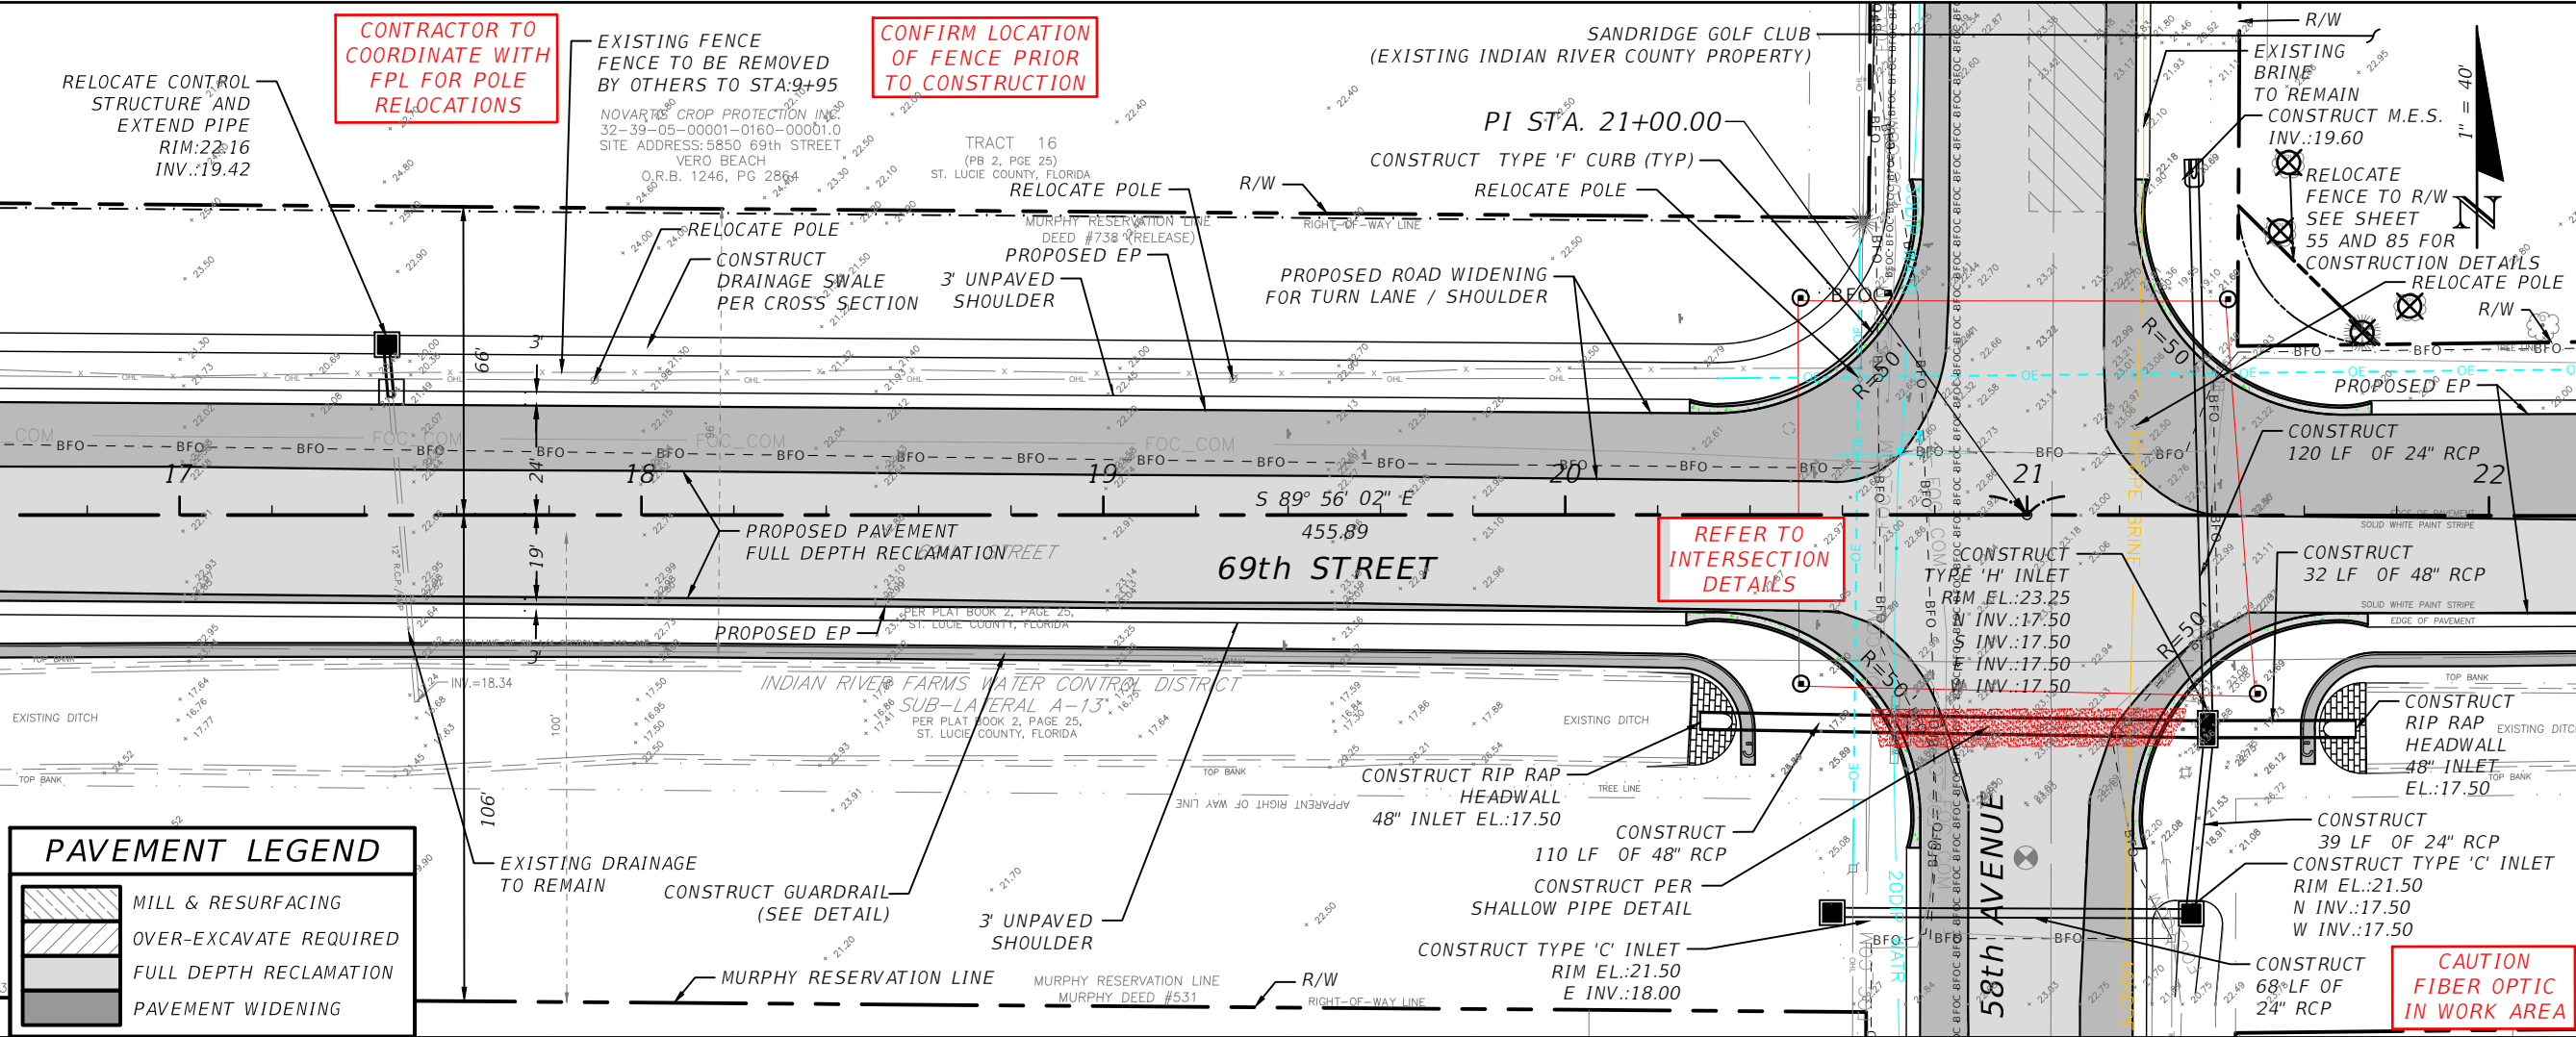

PAVEMENT LEGEND	
	MILL & RESURFACING
	OVER-EXCAVATE REQUIRED
	FULL DEPTH RECLAMATION
	PAVEMENT WIDENING

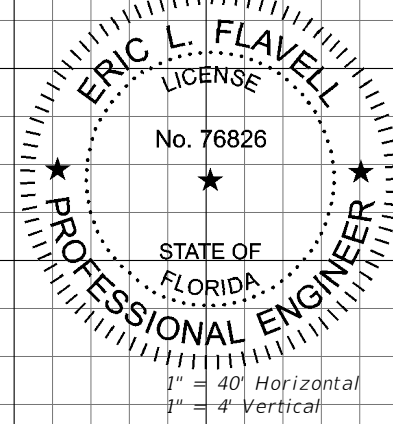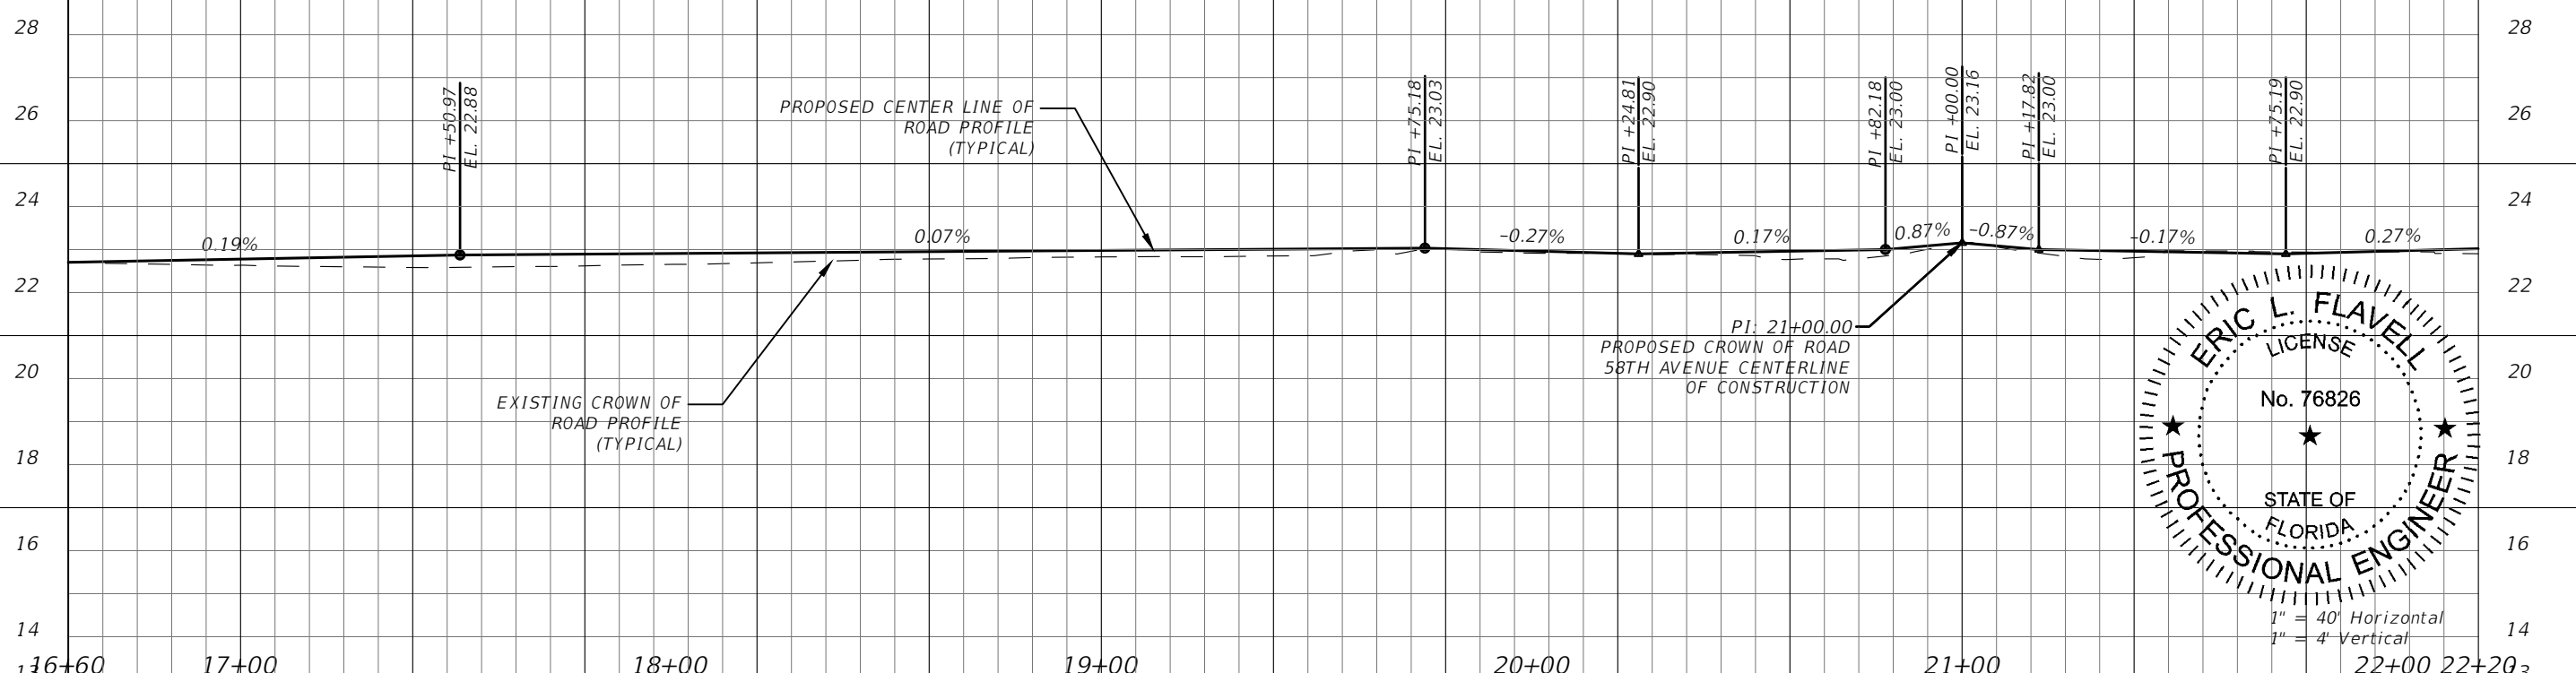

REVISIONS		DESCRIPTION		DESCRIPTION		DESCRIPTION		DESCRIPTION		DESCRIPTION	
DATE	DESCRIPTION	DATE	DESCRIPTION	DATE	DESCRIPTION	DATE	DESCRIPTION	DATE	DESCRIPTION	DATE	DESCRIPTION

FOR BIDDING PURPOSES ONLY

ERIC L. FLAVELL, P.E.  
 P.E. LICENSE NUMBER 76826  
 BOWMAN CONSULTING GROUP  
 4450 W. EAU GALLIE BLVD.  
 MELBOURNE, FL 32934  
 CERTIFICATE OF AUTHORIZATION 30462

INDIAN RIVER COUNTY  
 DEPARTMENT OF PUBLIC WORKS/ENGINEERING DIVISION  
 ROAD NO. COUNTY FINANCIAL PROJECT ID  
 CR-613 INDIAN RIVER IRC: 1325  
 58th AVE FD01:436416-1-54-01

PLAN & PROFILE - 69TH STREET

SHEET NO.  
80


**SANDRIDGE GOLF CLUB  
(EXISTING INDIAN RIVER COUNTY PROPERTY)**

**CONTRACTOR TO  
COORDINATE WITH  
FPL FOR POLE  
RELOCATIONS**





MATCHLINE STA - 21+19.92 (2)

MATCHLINE STA - 26+79.88 (3)

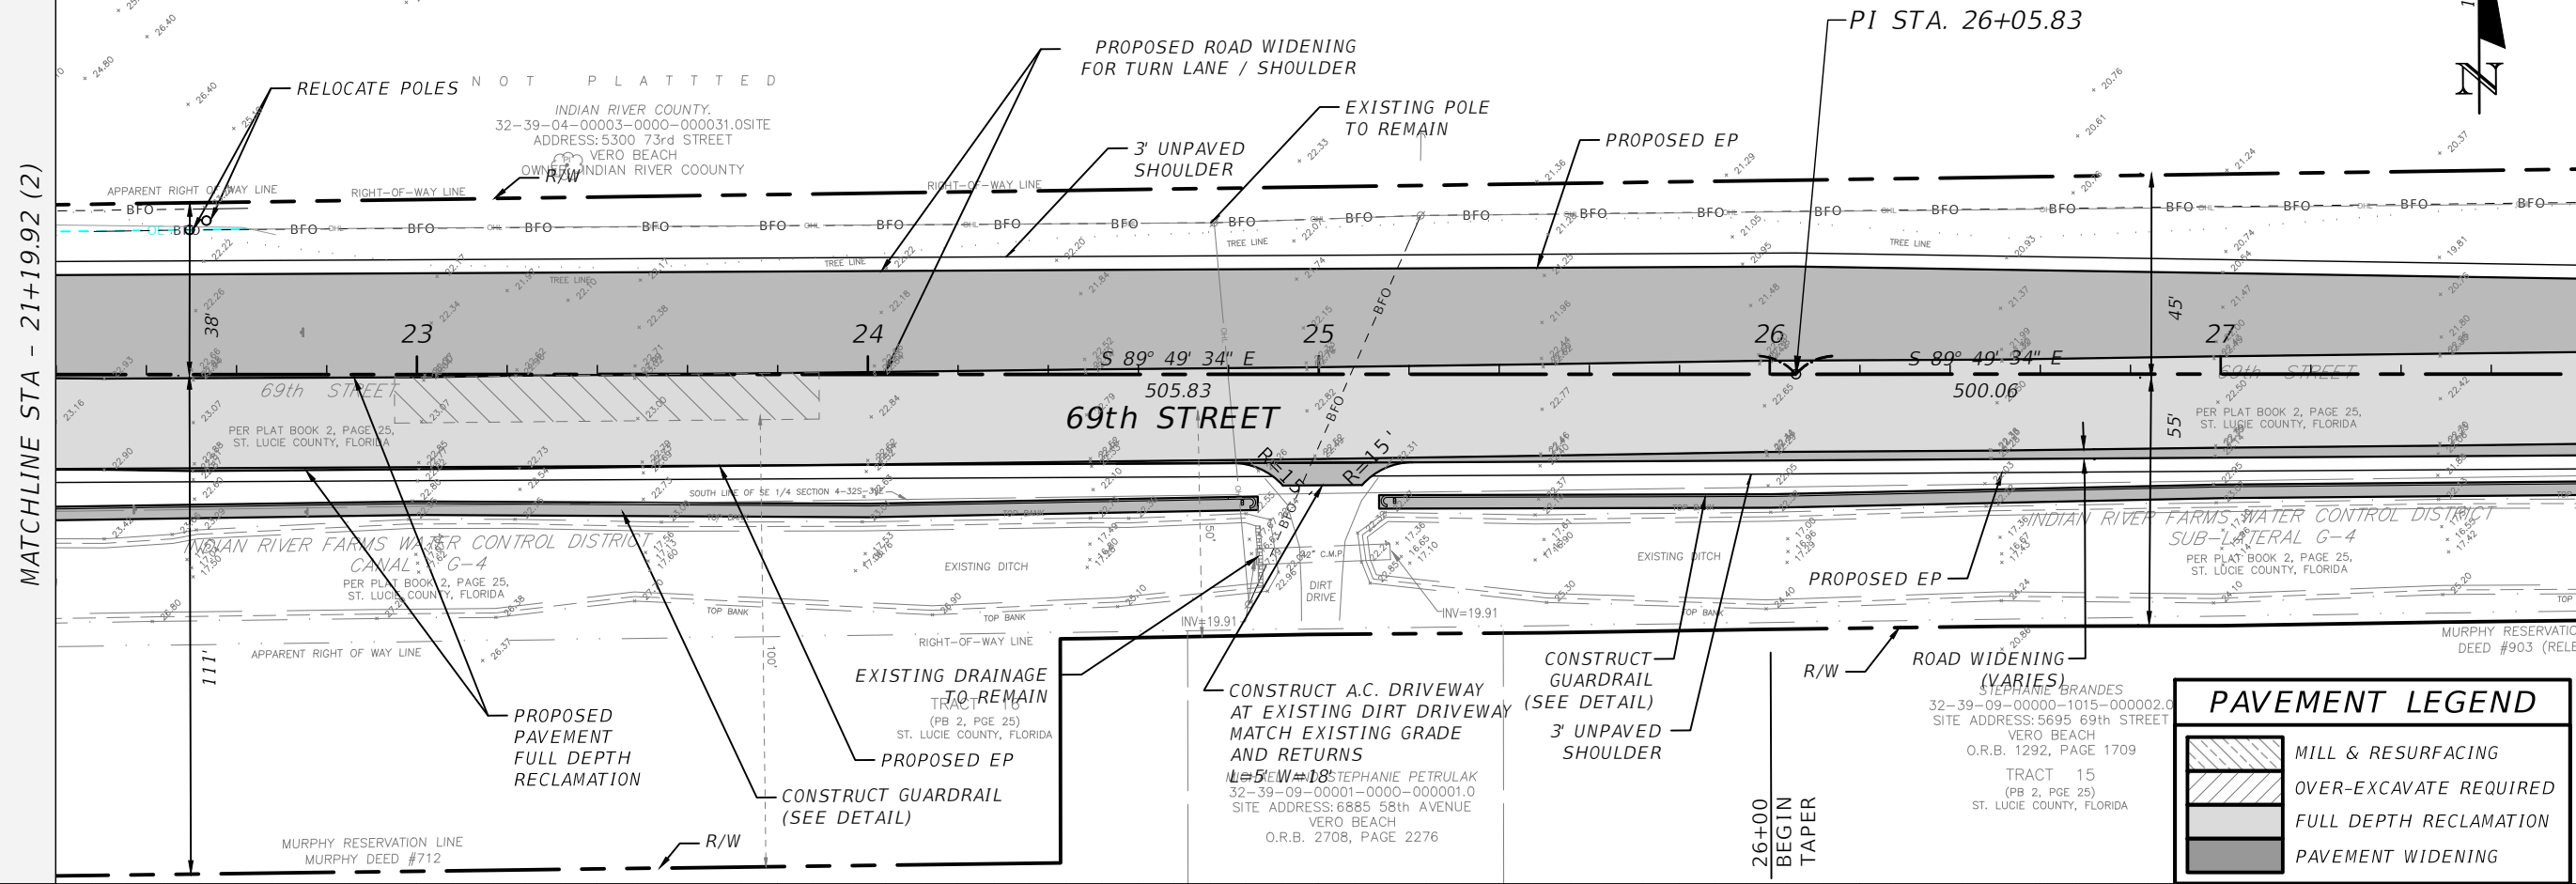

PAVEMENT LEGEND	
	MILL & RESURFACING
	OVER-EXCAVATE REQUIRED
	FULL DEPTH RECLAMATION
	PAVEMENT WIDENING

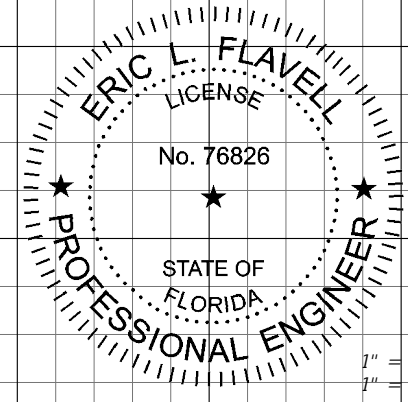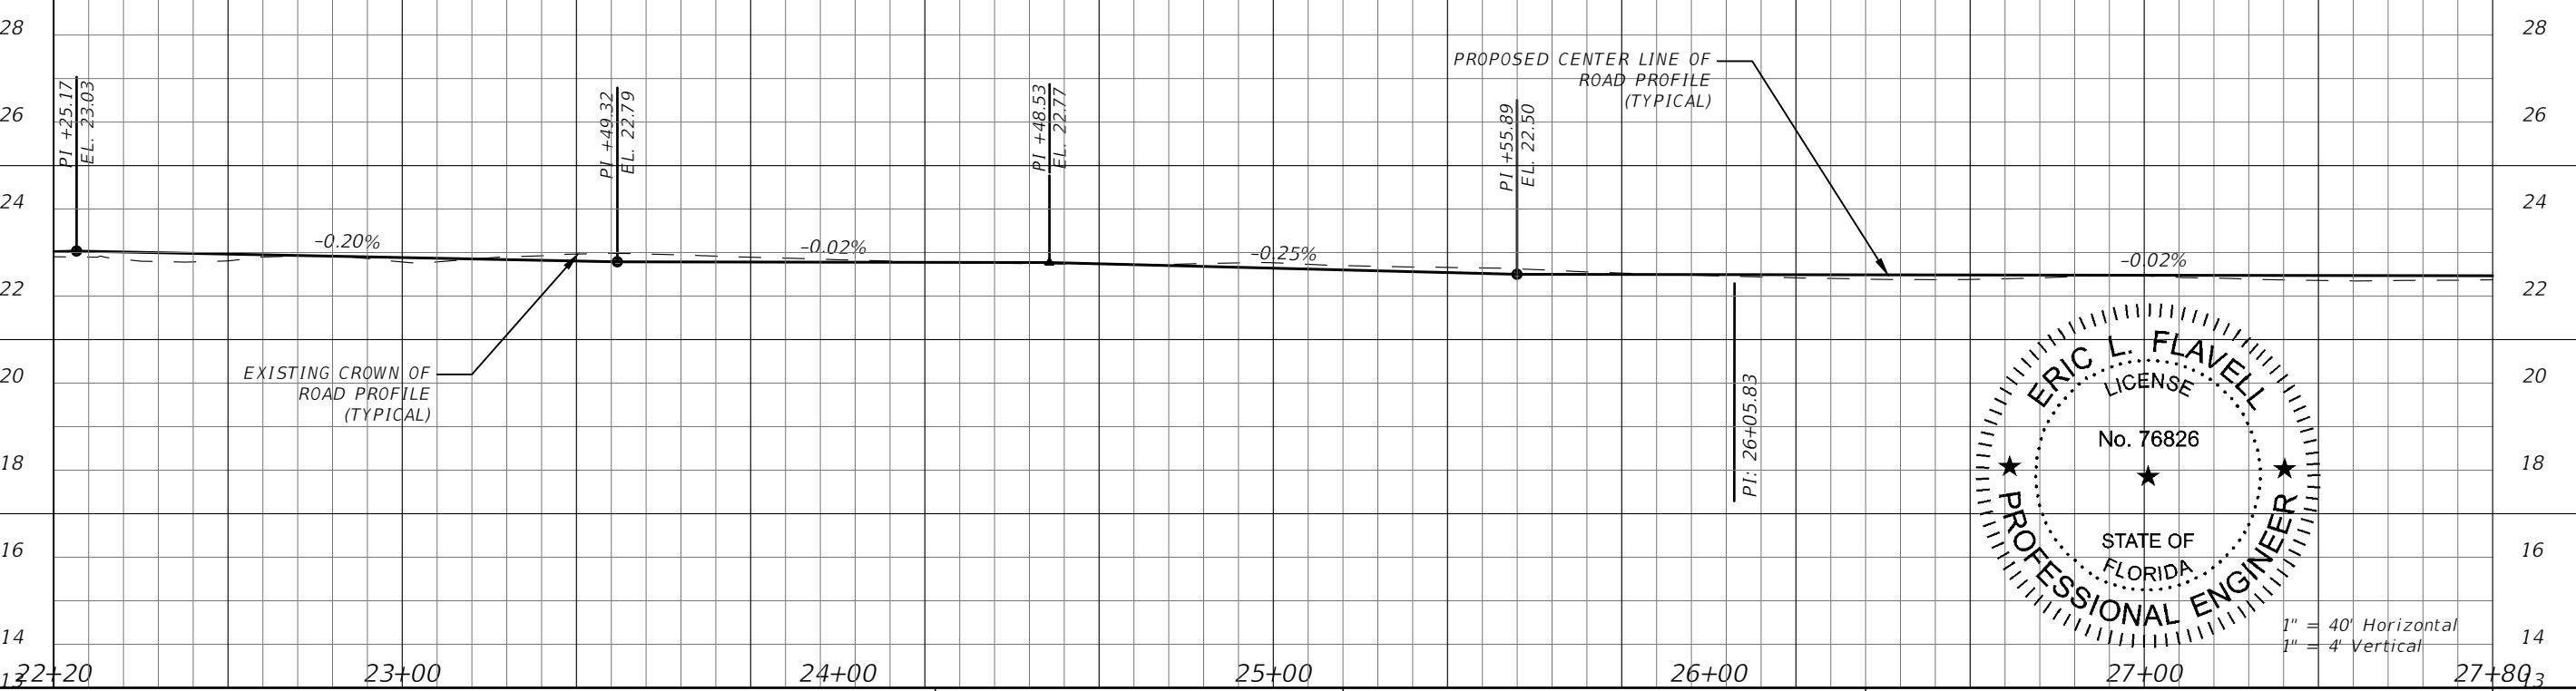

1" = 40' Horizontal  
1" = 4' Vertical

REVISIONS		DESCRIPTION		INDIAN RIVER COUNTY		FINANCIAL PROJECT ID		SHEET NO.	
DATE	DESCRIPTION	DATE	DESCRIPTION	ROAD NO.	COUNTY	FINANCIAL PROJECT ID	ROAD NO.	COUNTY	FINANCIAL PROJECT ID
				CR-613	INDIAN RIVER	FD01:436416-1-54-01	58th AVE	INDIAN RIVER	FD01:436416-1-54-01
				<b>FOR BIDDING PURPOSES ONLY</b>		<b>PLAN &amp; PROFILE - 69TH STREET</b>		81	

ERIC L. FLAVELL, P.E.  
P.E. LICENSE NUMBER 76826  
BOWMAN CONSULTING GROUP  
4450 W. EAU GALLIE BLVD.  
MELBOURNE, FL 32934  
CERTIFICATE OF AUTHORIZATION 30462

INDIAN RIVER COUNTY  
DEPARTMENT OF PUBLIC WORKS/ENGINEERING DIVISION  
ROAD NO. COUNTY FINANCIAL PROJECT ID  
CR-613 INDIAN RIVER FD01:436416-1-54-01

**SANDRIDGE GOLF CLUB  
(EXISTING INDIAN RIVER COUNTY PROPERTY)**


**CONTRACTOR TO  
COORDINATE WITH  
FPL FOR POLE  
RELOCATIONS**





NOT PLATTED

INDIAN RIVER COUNTY  
32-39-04-00003-0000-000031 SITE  
ADDRESS: 5300 73rd STREET  
VERO BEACH  
OWNER: INDIAN RIVER COUNTY

MATCHLINE STA - 26+79.88 (3)

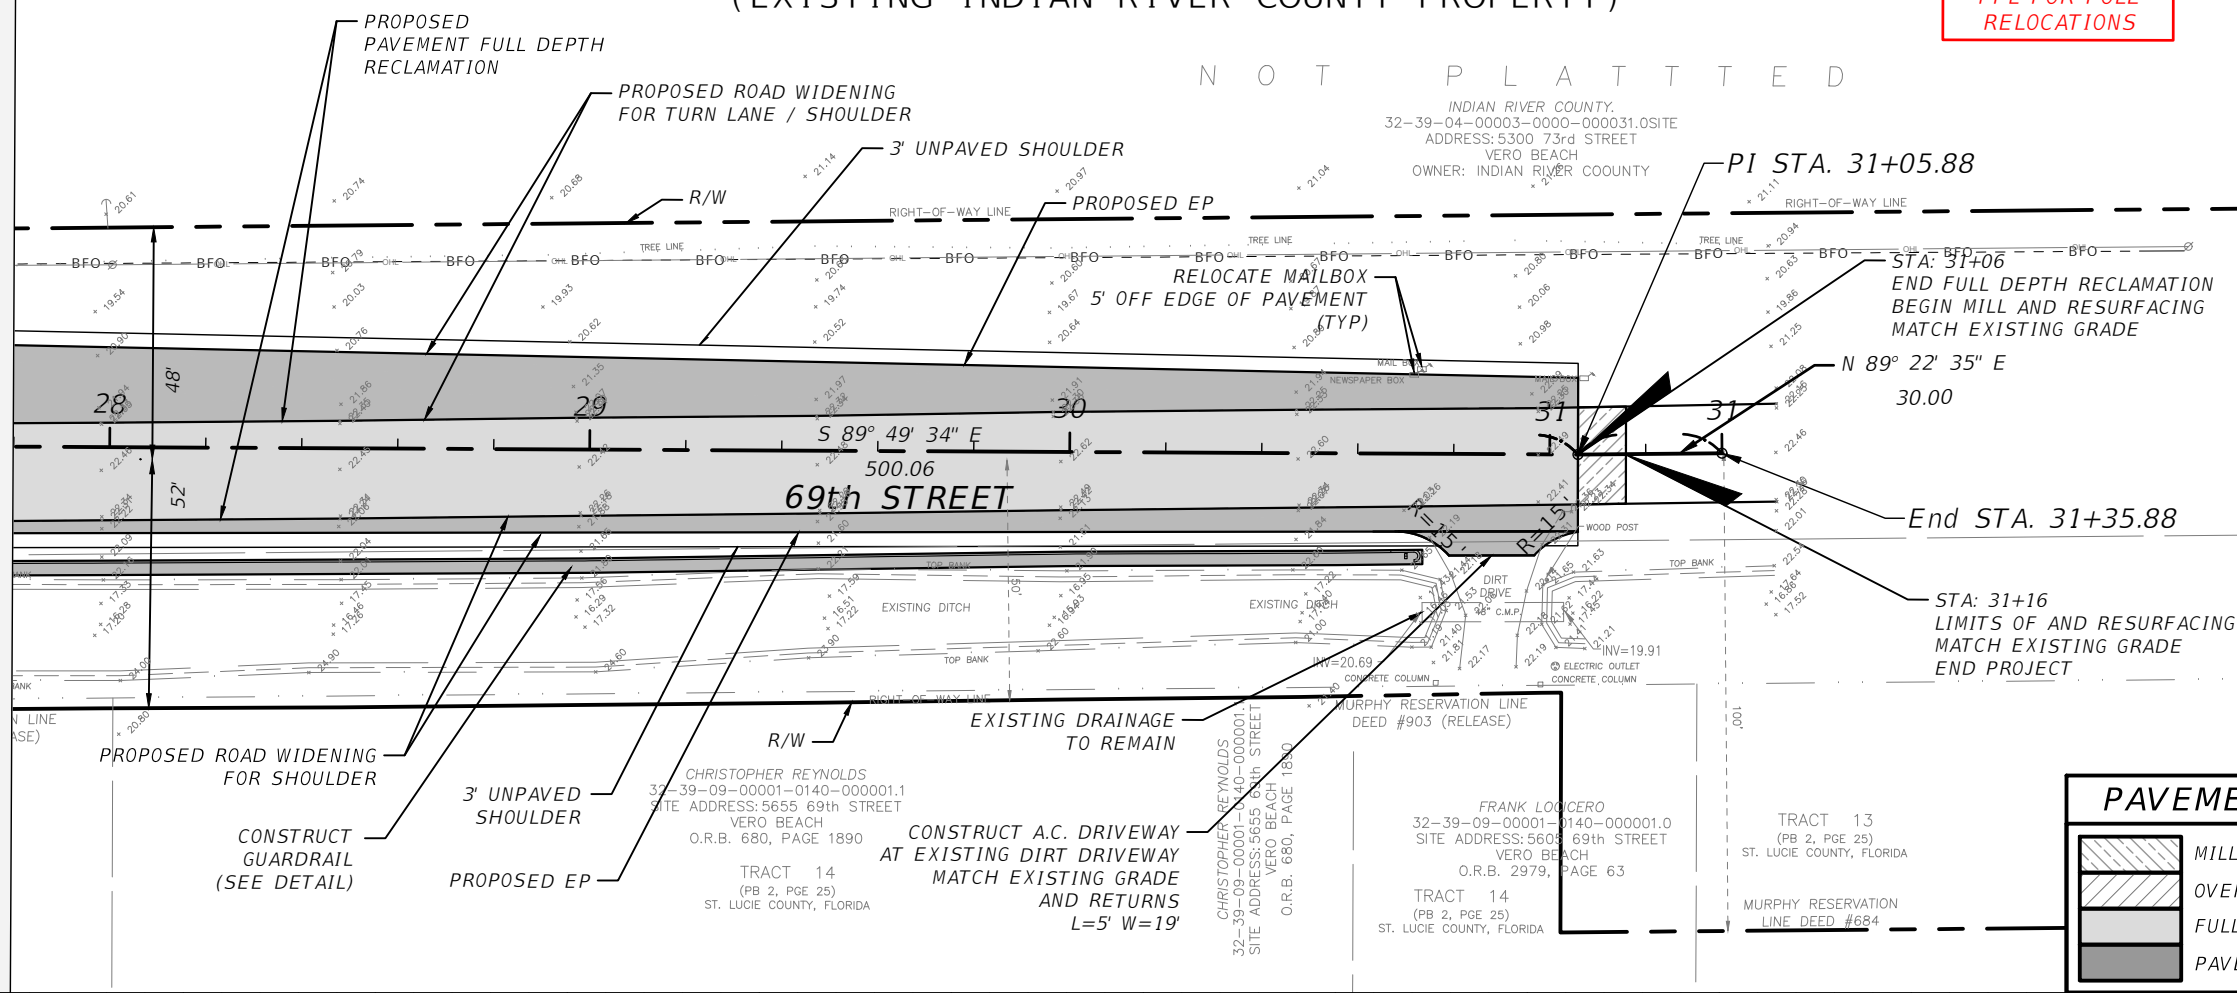

PAVEMENT LEGEND	
	MILL & RESURFACING
	OVER-EXCAVATE REQUIRED
	FULL DEPTH RECLAMATION
	PAVEMENT WIDENING

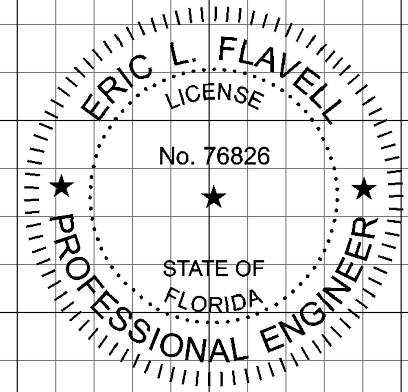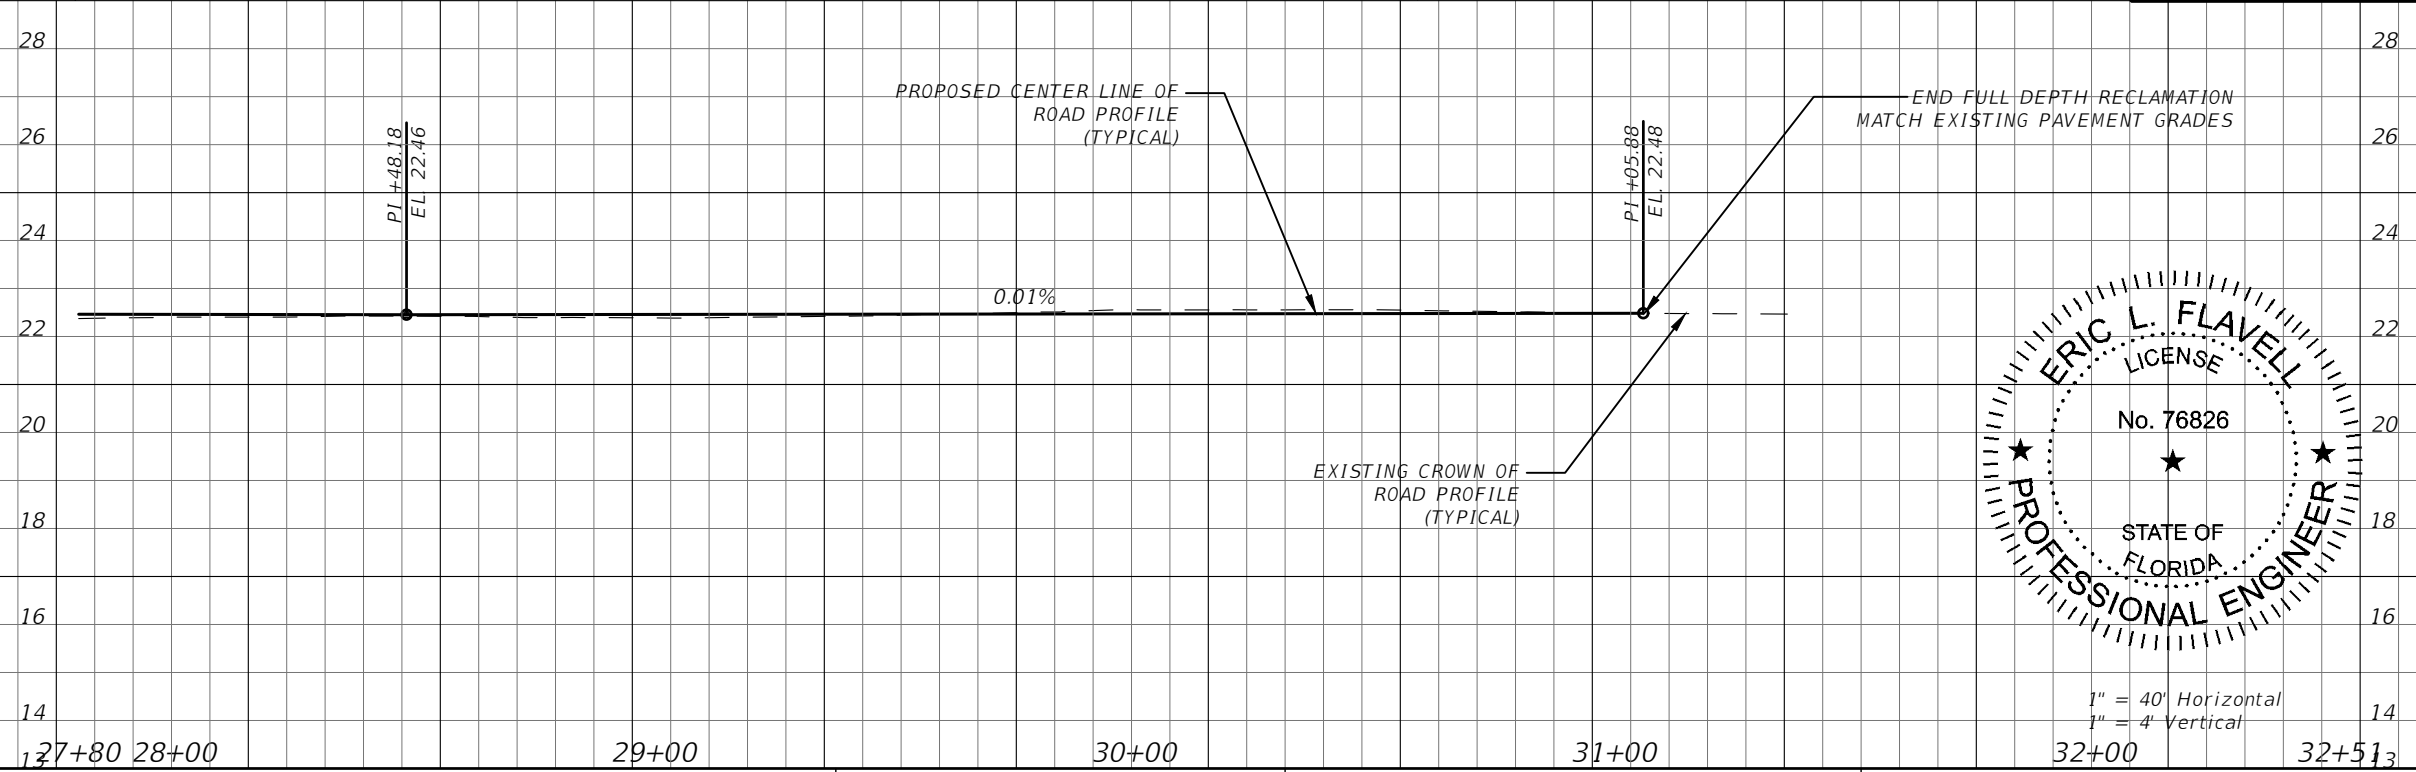

1" = 40' Horizontal  
1" = 4' Vertical

REVISIONS		DESCRIPTION		DATE	DESCRIPTION	DATE	DESCRIPTION
DATE	DESCRIPTION	DATE	DESCRIPTION				

ERIC L. FLAVELL, P.E.  
P.E. LICENSE NUMBER 76826  
BOWMAN CONSULTING GROUP  
4450 W. EAU GALLIE BLVD.  
MELBOURNE, FL 32934  
CERTIFICATE OF AUTHORIZATION 30462

INDIAN RIVER COUNTY  
DEPARTMENT OF PUBLIC WORKS/ENGINEERING DIVISION  
ROAD NO. COUNTY FINANCIAL PROJECT ID  
CR-613 INDIAN RIVER IRC: 1325  
58th AVE FD01:436416-1-54-01

**PLAN & PROFILE - 69TH STREET**

SHEET NO.  
82

**FOR BIDDING PURPOSES ONLY**