


DRAINAGE IMPROVEMENTS PLAN FOR THE

CITY OF ADAMS

ADAMS, TN 37010
ROBERTSON COUNTY

SHEET INDEX


NOTE	—————	PROJECT NOTES
C1.00	—————	OVERALL SITE LAYOUT
C1.01	—————	AREA 1 - DEMO AND INITIAL EPSC
C1.02	—————	AREA 1 - GRADING, DRAINAGE & STABILIZATION
C2.01	—————	AREA 2 - DEMO AND INITIAL EPSC
C2.02	—————	AREA 2 - GRADING, DRAINAGE & STABILIZATION
C3.01	—————	AREA 3 - OVERALL
C4.01	—————	CONSTRUCTION DETAILS

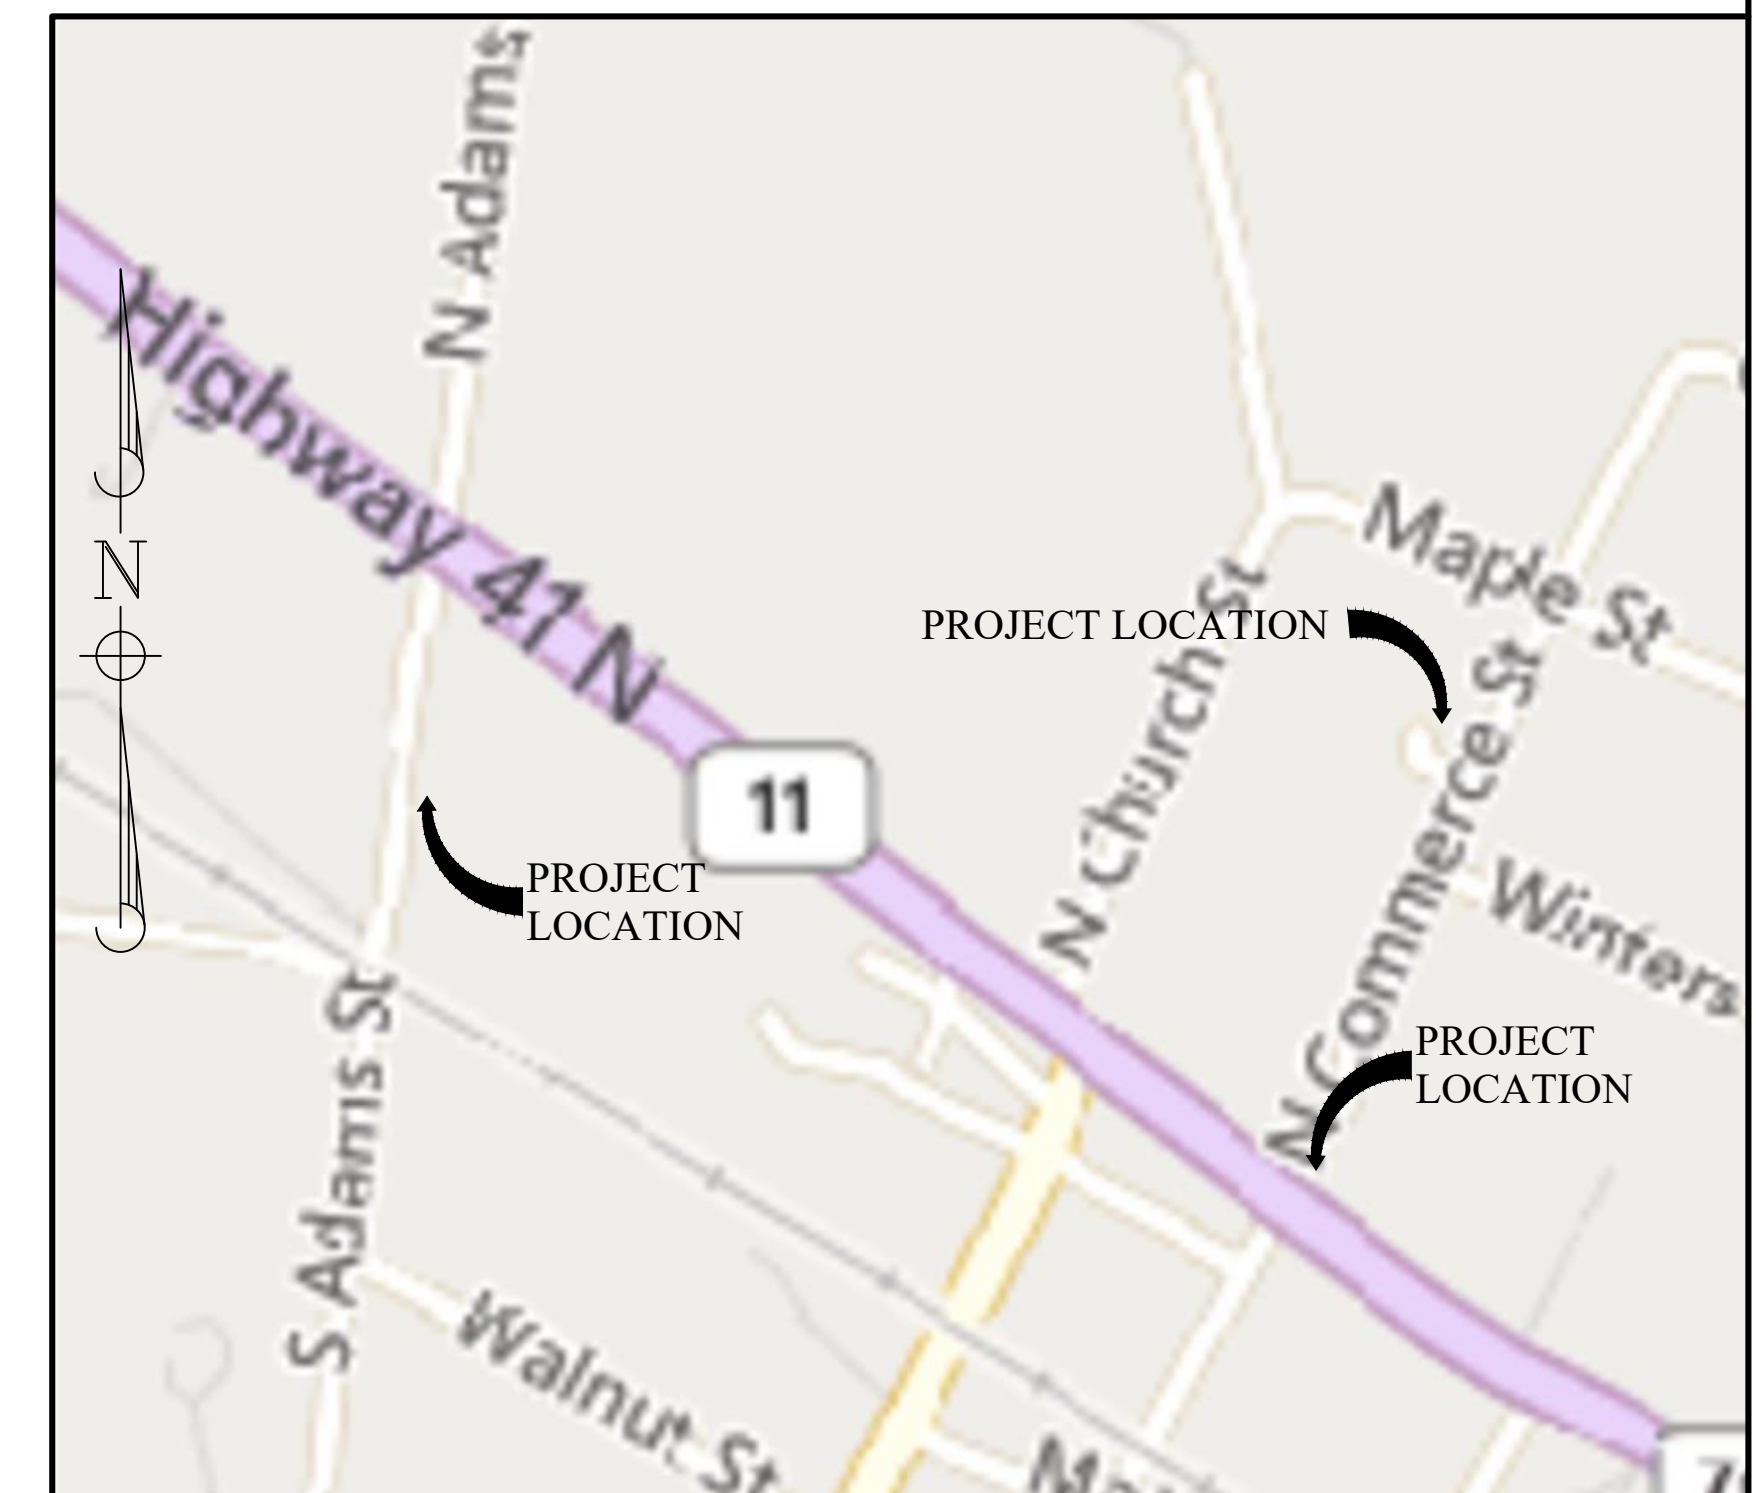

Vicinity Map
Not to Scale



SERVING CLIENTS WITH CIVIL ENGINEERING & LAND DEVELOPMENT SERVICES
3556 TOM AUSTIN HWY, SUITE 1, SPRINGFIELD, TN 37172
PHONE: (615) 382-2000 FAX: (888) 373-4485
www.klobereng.com

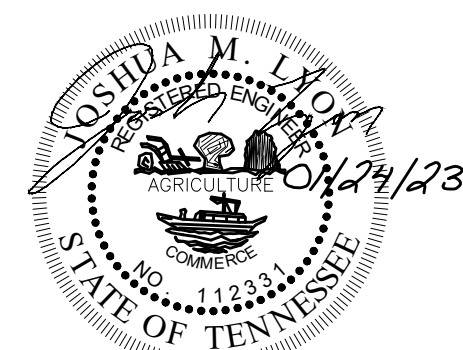

JOSHUA M. LYON, P.E. TN#112331

NOT FOR CONSTRUCTION


CALL BEFORE YOU DIG



CALL 811 NATIONWIDE

Know what's below. Call before you dig.

IT IS THE CONTRACTOR'S RESPONSIBILITY TO CONTACT UTILITY COMPANIES PRIOR TO ANY CONSTRUCTION. THE LOCATION OF UTILITIES SHOWN ON THESE PLANS ARE APPROXIMATE AND POSSIBLY INCOMPLETE. THEREFORE IDENTIFICATION TO THE LOCATION OF ALL UNDERGROUND UTILITIES IS WITHHELD.

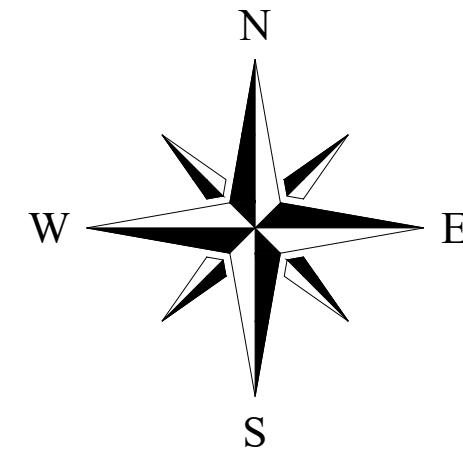


100 0 100 200
SCALE IN FEET



KLOBER
ENGINEERING SERVICES

SERVING CLIENTS WITH CIVIL ENGINEERING & LAND DEVELOPMENT SERVICES
3568 TOM AUSTIN HWY. SUITE 1, SPRINGFIELD, TN 37172
PHONE: (615) 375-4485
WWW.KLOBERENGINEERING.COM

NO.	BY	DATE	DESCRIPTION

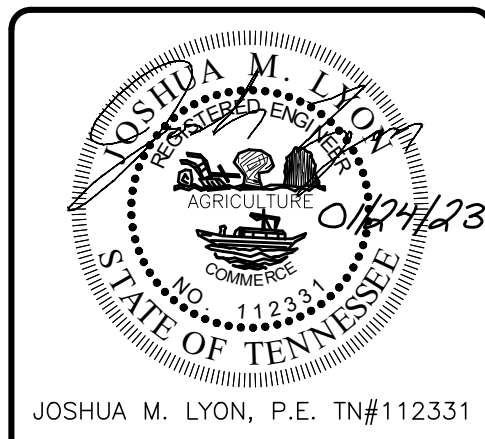

JOSHUA M. LYON, P.E. TN#112331
NOT FOR CONSTRUCTION

**DRAINAGE IMPROVEMENTS
PLAN FOR THE CITY OF ADAMS**

ADAMS, TN
ROBERTSON COUNTY

DRAWN BY: KAS
CHECKED BY: JML
PROJECT NO.: C05622

OVERALL SITE LAYOUT

SHEET NUMBER
C1.00

REPRODUCTION OF THESE DRAWINGS OR ANY PART THEREOF IS PROHIBITED WITHOUT WRITTEN APPROVAL OF KLOBER ENGINEERING SERVICES. THESE DRAWINGS ARE PROTECTED BY U.S. COPYRIGHT LAWS AND VIOLATORS ARE SUBJECT TO LEGAL RECOURSE.

