


Exhibit 1
EBP-Improvements
Bobby Alford Bldg. Retrofit and Sport
Fields
Updated October 2019

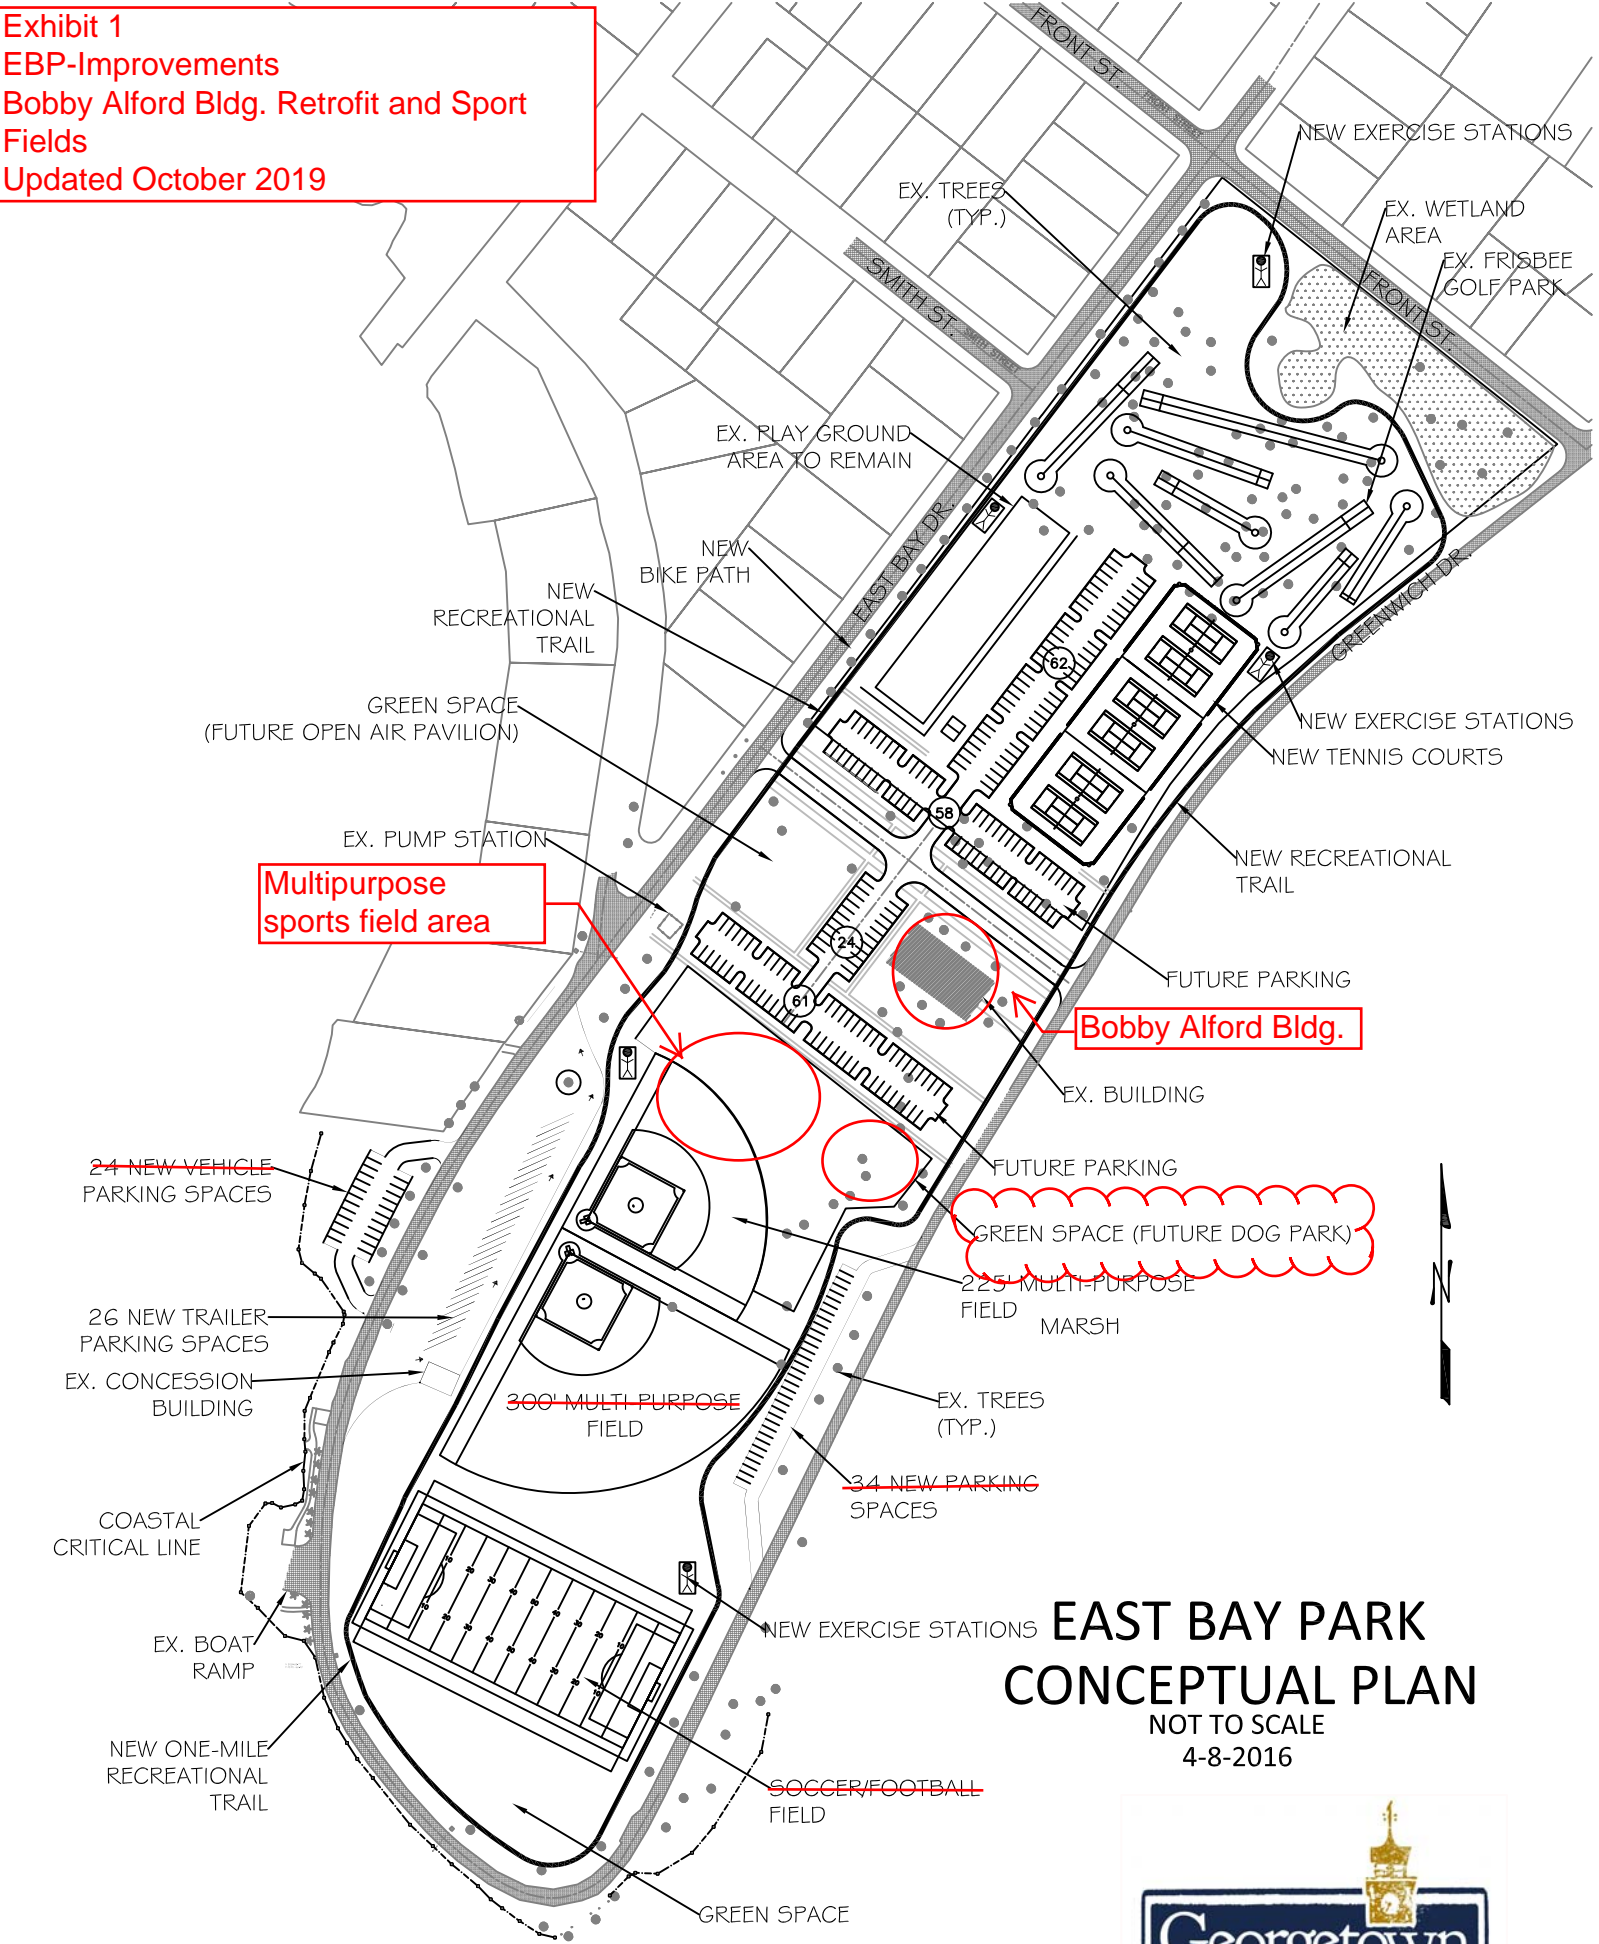

EAST BAY PARK
CONCEPTUAL PLAN
 NOT TO SCALE
 4-8-2016

