



Notes:

1. Contractor shall demolish or remove existing modular office.
2. Contractor to demolish and remove existing concrete for the purpose of extending sewer and water lines to new location
3. Contractor to demolish and remove existing concrete within perimeter of the build footprint for the purpose of digging footing.
4. The existing building is larger than propose new office. Contractor is responsible for location existing utility services
5. Engineer drawing were drawn for a larger office building but only protion of design will be followed. Footing and some structural details will be used.

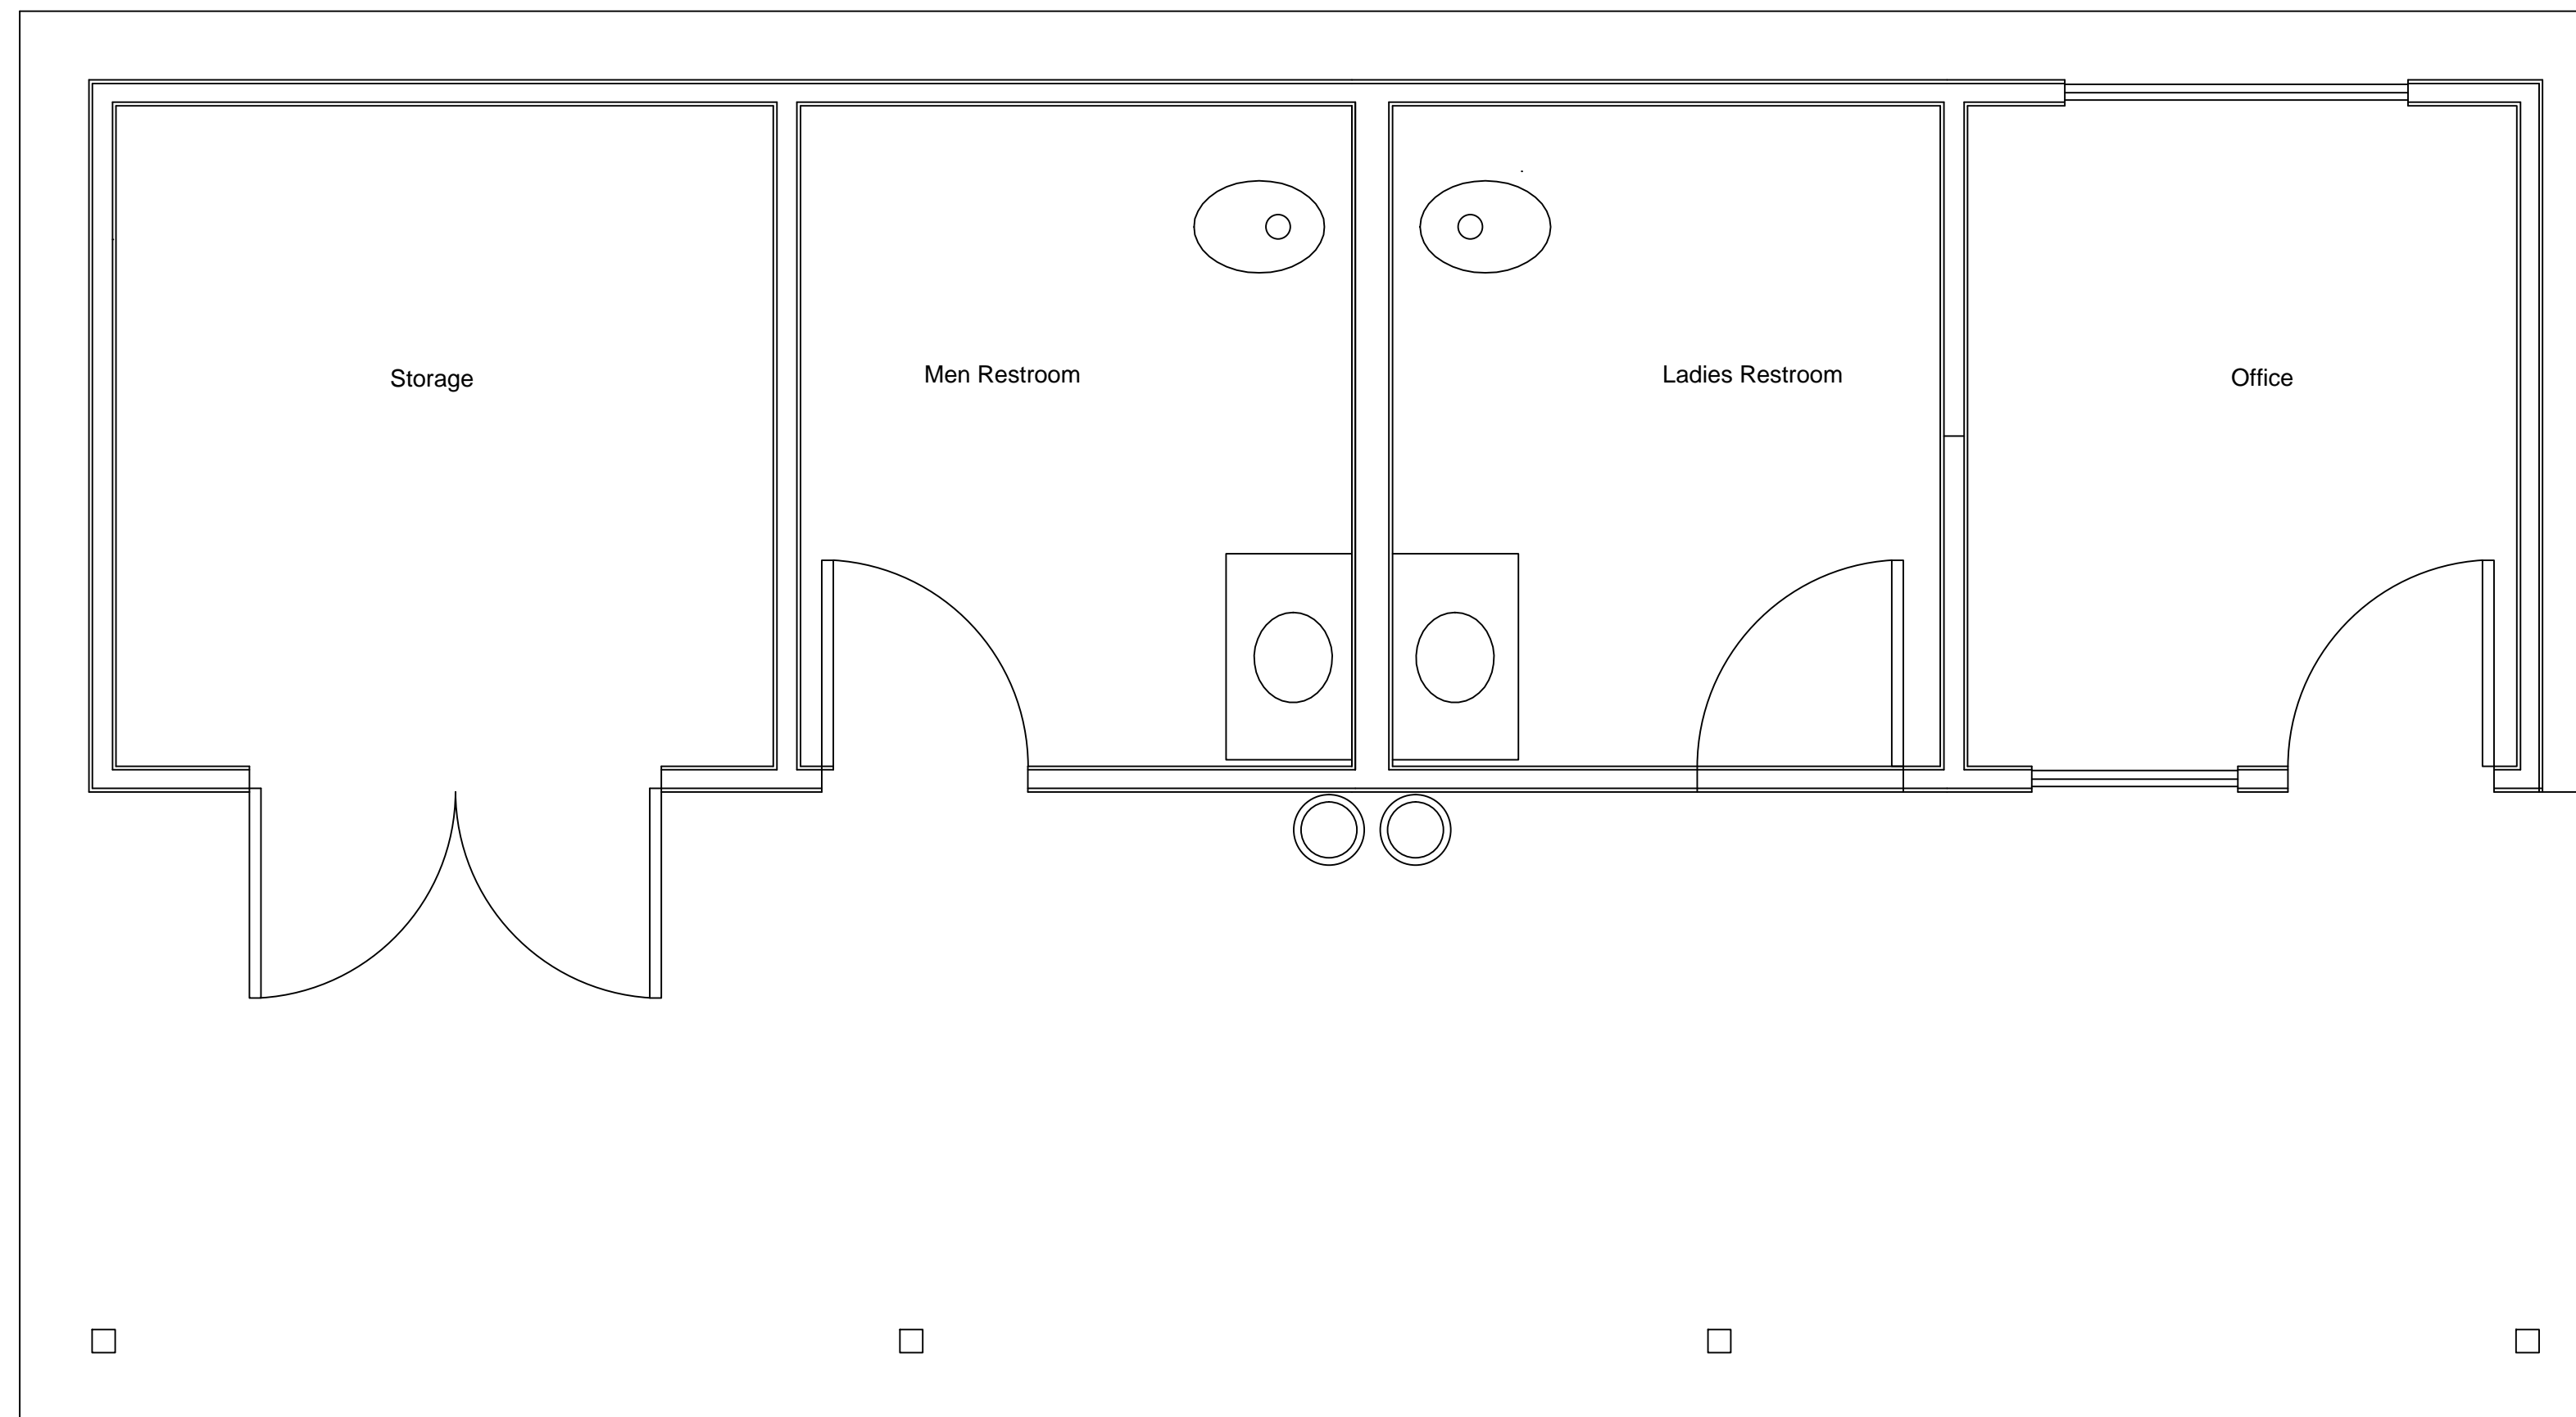

NORTH

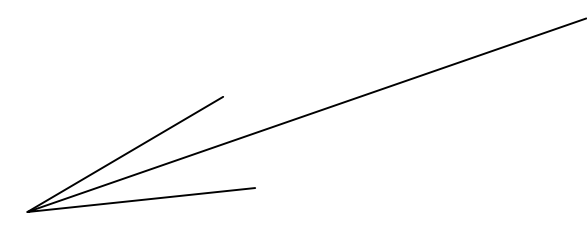

NOT TO SCALE

Drawn By	DC	REV.	DESCRIPTION	DATE	BY
Checked By	SP				
App'd By	DC				
Date	AUG/16/2017				

CITY OF SPARTANBURG CONSTRUCTION MANAGEMENT

HOT SPOT SKATE PARK
BUILDING REPLACEMENT

DESCRIPTION; Building Plan View	Dwg. No.
Scale : NTS	1 8
	of