
Drawn By	DC	REV.	DESCRIPTION	DATE	BY			
Checked By	SP							
App'd By	DC					C:ONSJUB		
Date	AUG/16/2017							


SIDE VIEW - South

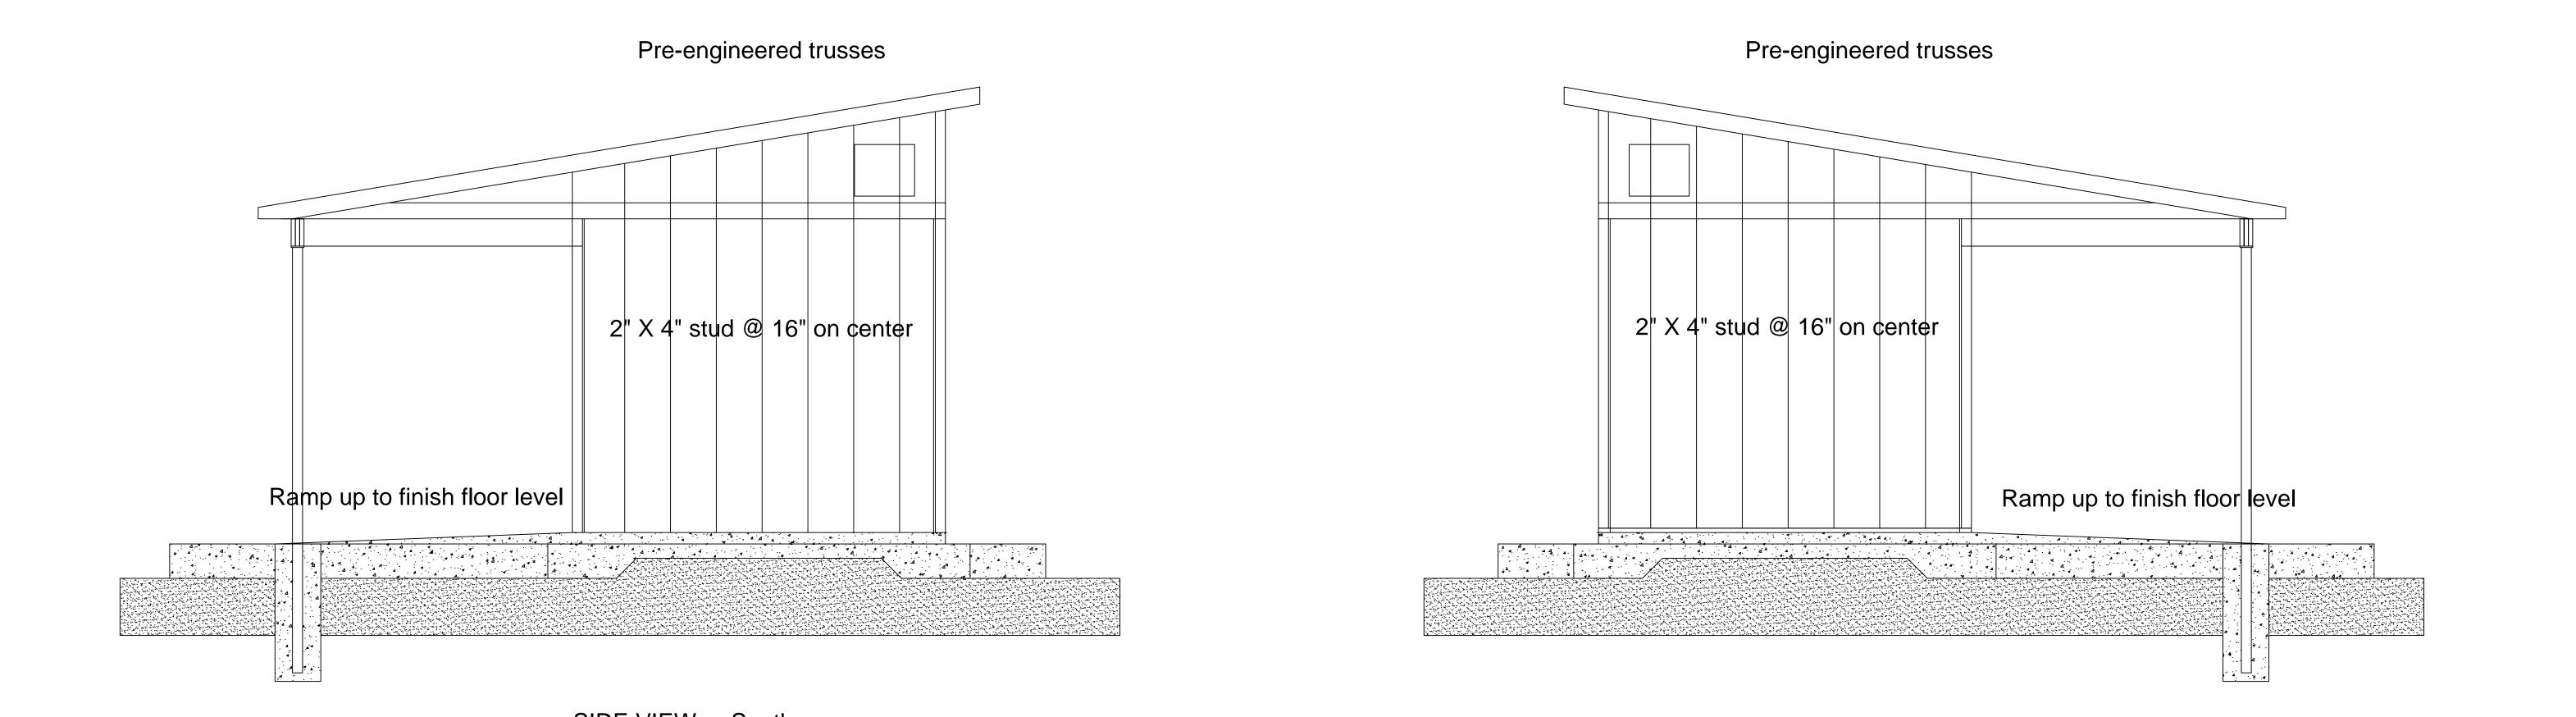

## f sparfanburg RUCTION MANAGEMENT



Pre-engineered trusses

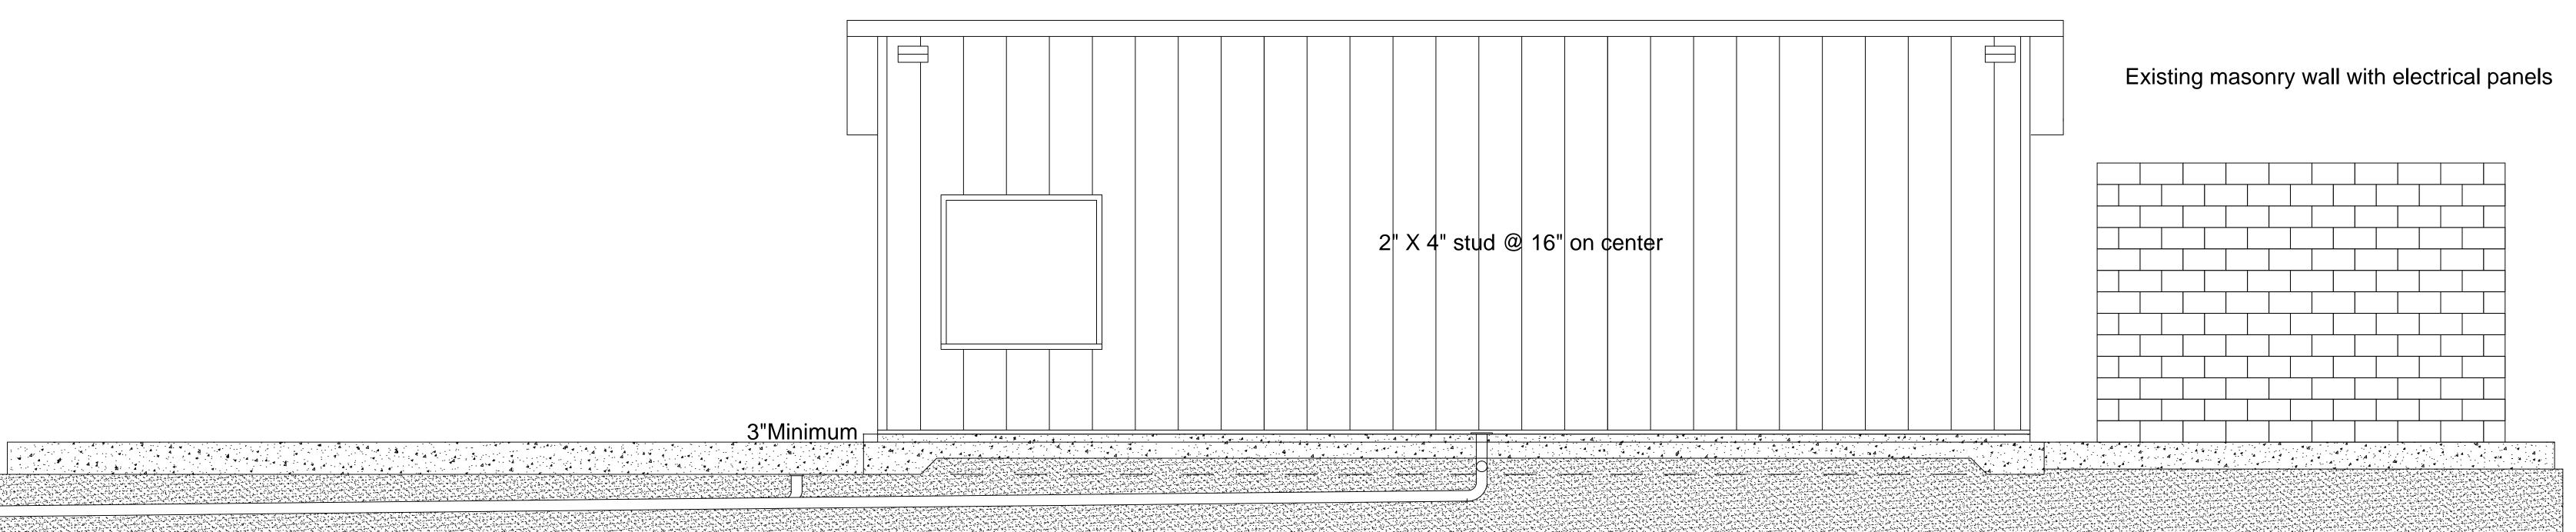



SIDE VIEW - North

NOT TO NOT TO SCALE

HOT SPOT SKATE PARK	DESCRIPTION; Building Plan View	Dwg. No. 6	
BUILDING REPLACEMENT	Scale : NTS	8 of	