



Detail A  
Optional Footing and anchor details

Ramp up to finish floor level will vary because of elevation changes

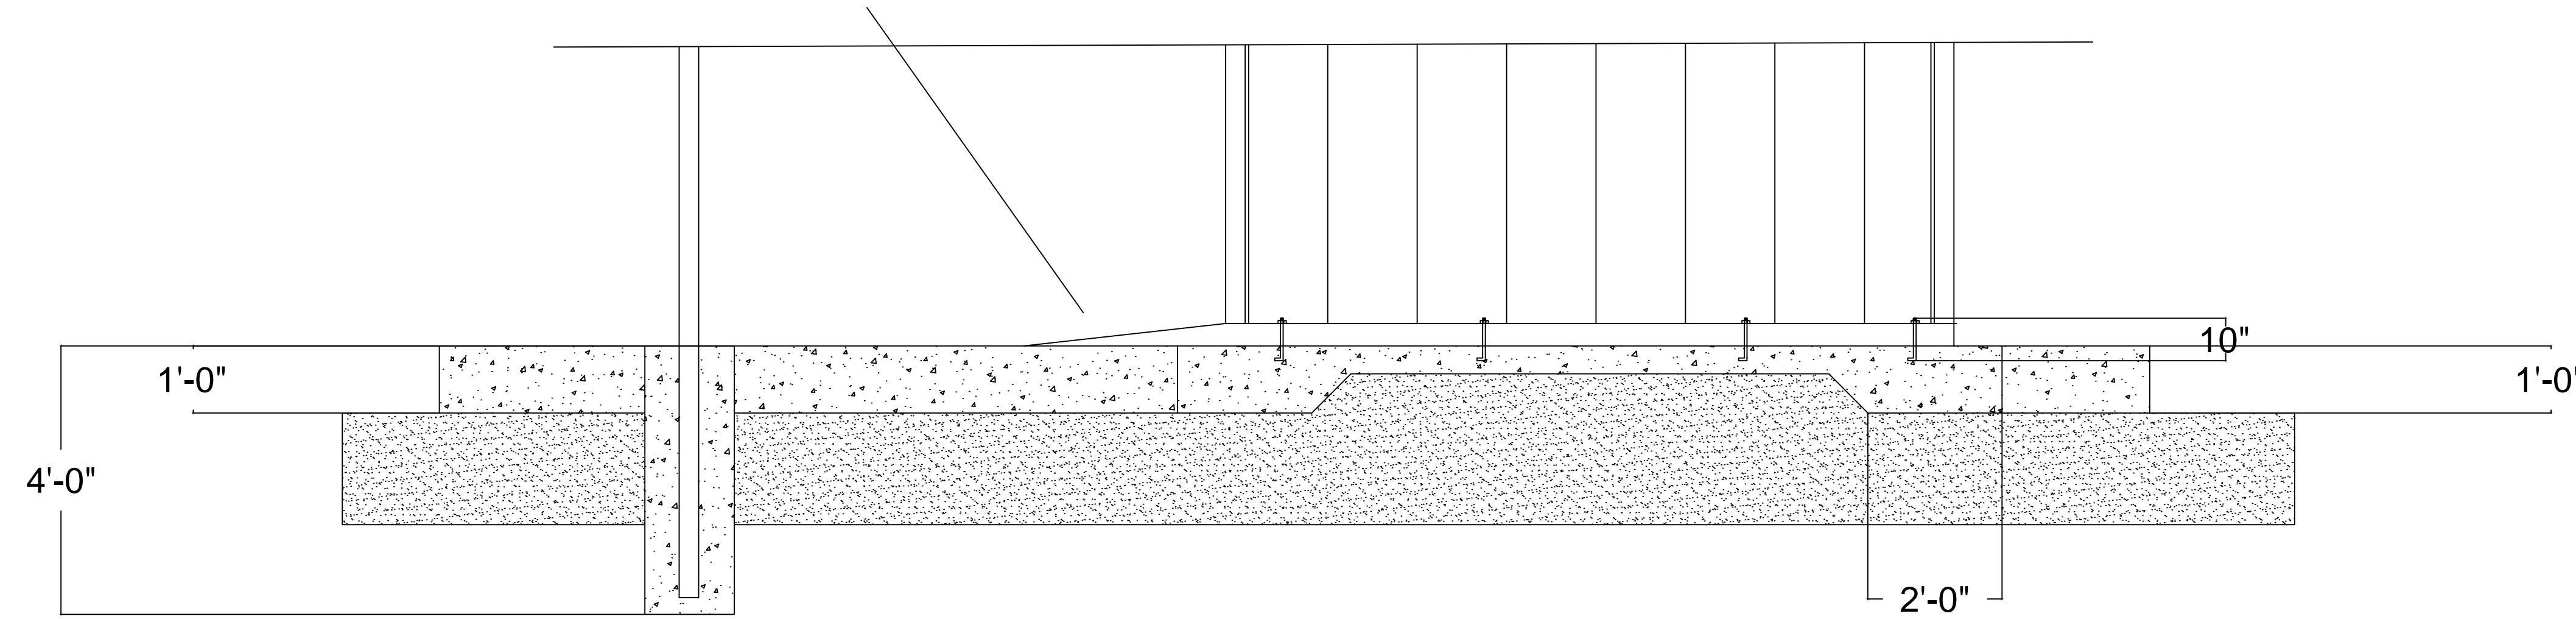


Detail B  
Roof Beam details

Nailing details

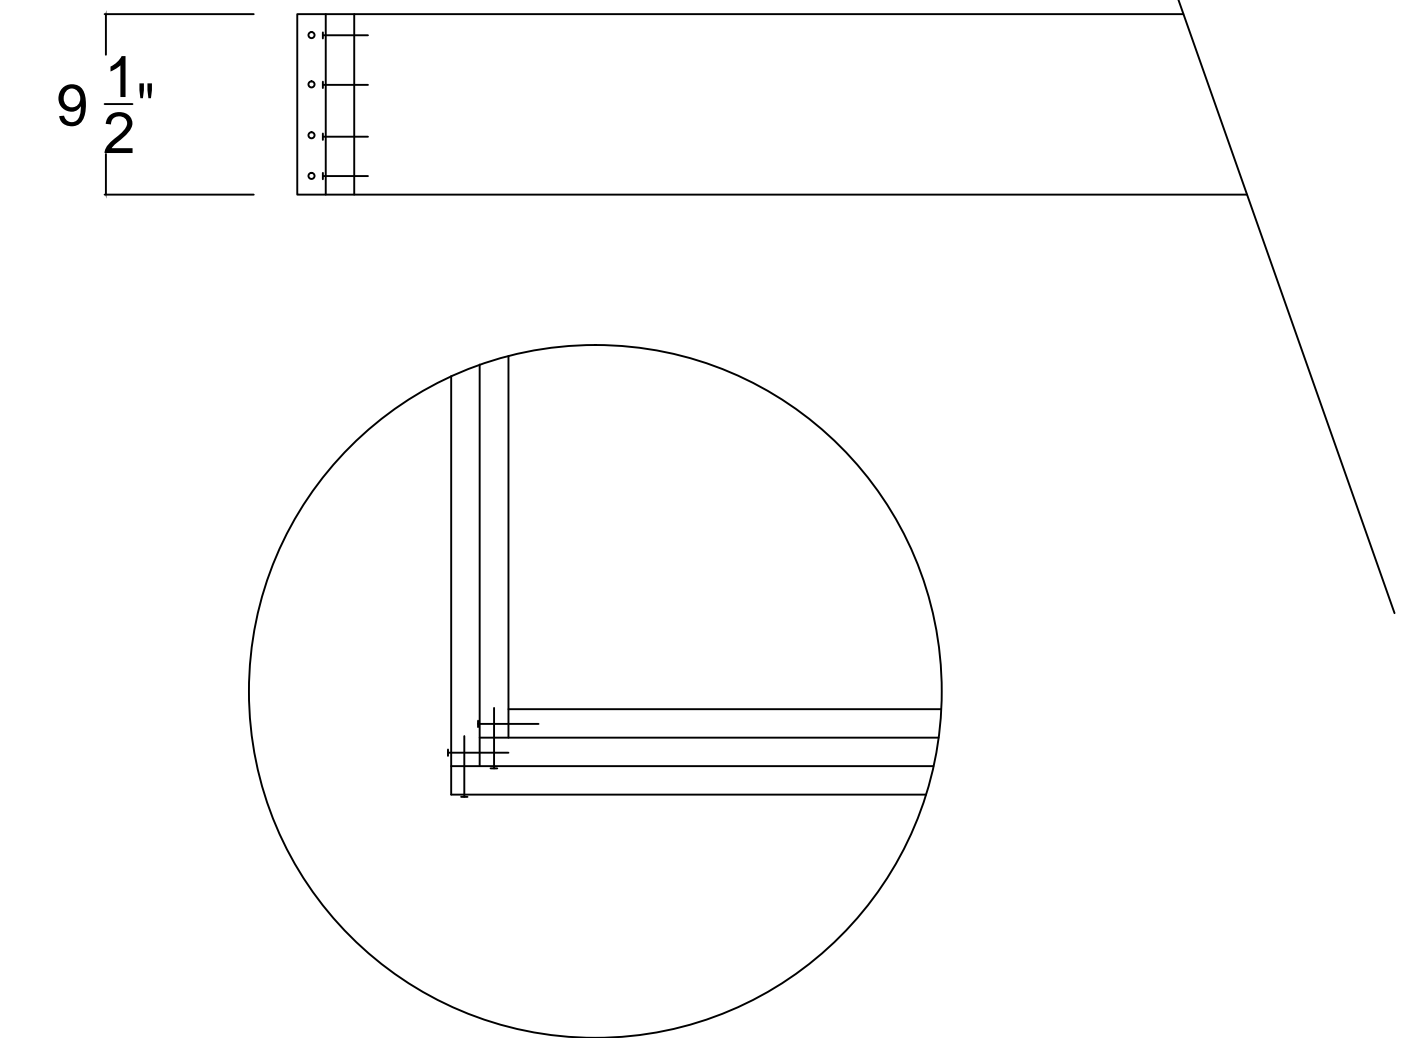

See Structural details

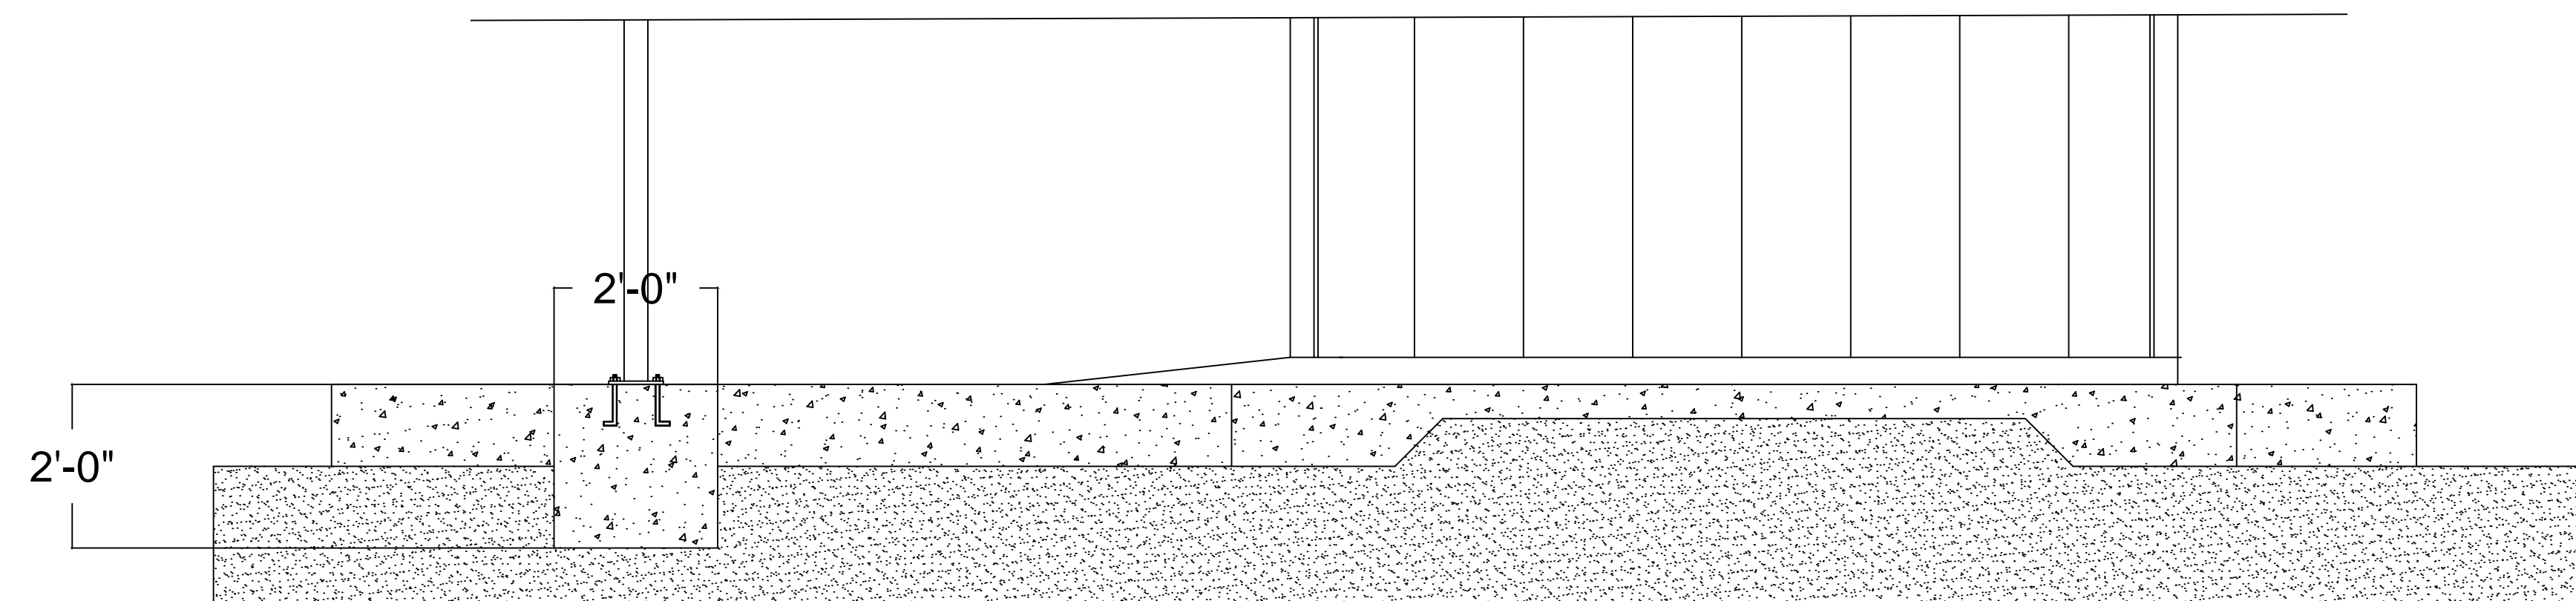

SIDE VIEW - South

- Notes:
1. Optional concrete footing will be considered pending approval.
  2. Optional anchor bolts shall be hook design with 6 inches embed into concrete
  3. Anchor bolts imbeded 6 inches and epoxy shall be considered and alternate approved prior to installation.

NOT TO SCALE

DESCRIPTION	DATE	BY

**CITY OF SPARTANBURG**  
**CONSTRUCTION MANAGEMENT**

HOT SPOT SKATE PARK  
BUILDING REPLACEMENT

DESCRIPTION;  
Detail Plan  
Scale :  
NTS

Dwg. No.  
8  
8  
of