



MATCH LINE SEE SHEET 2 OF 2

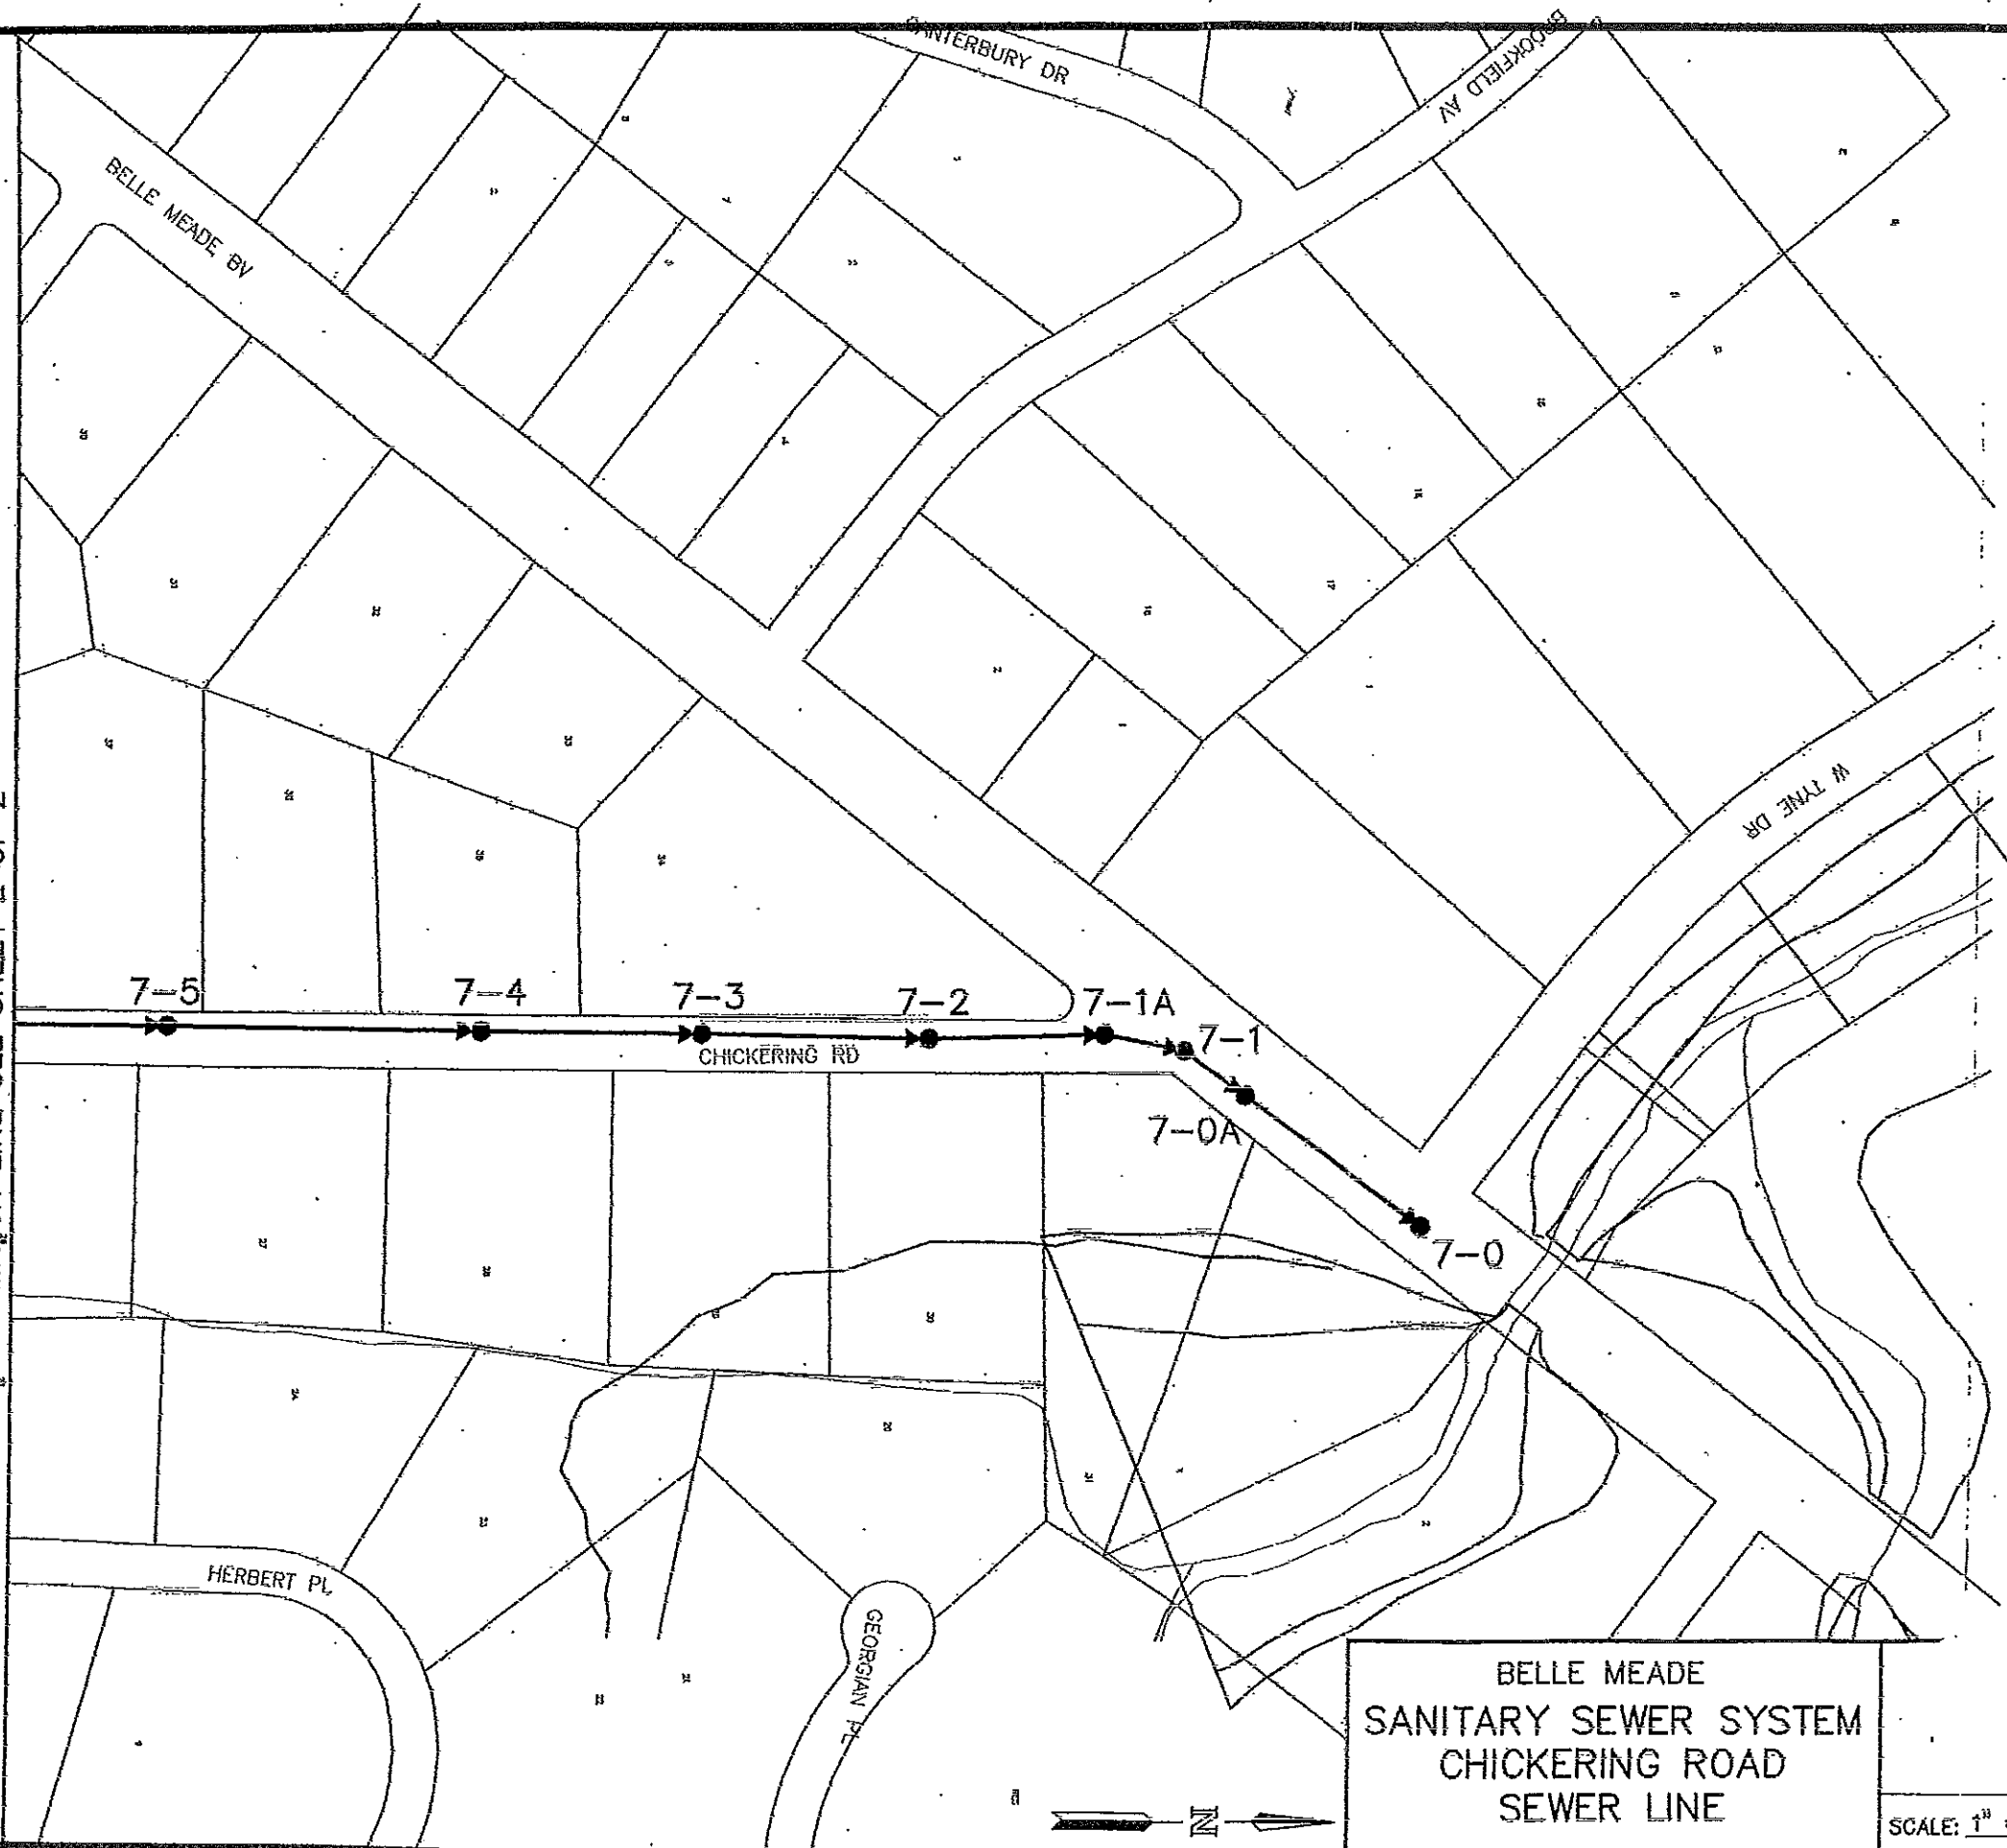


BELLE MEADE
SANITARY SEWER SYSTEM
CHICKERING ROAD
SEWER LINE

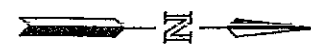

SCALE: 1" = 200' PROJECT # 99149 SHEET 1 OF 2

ES

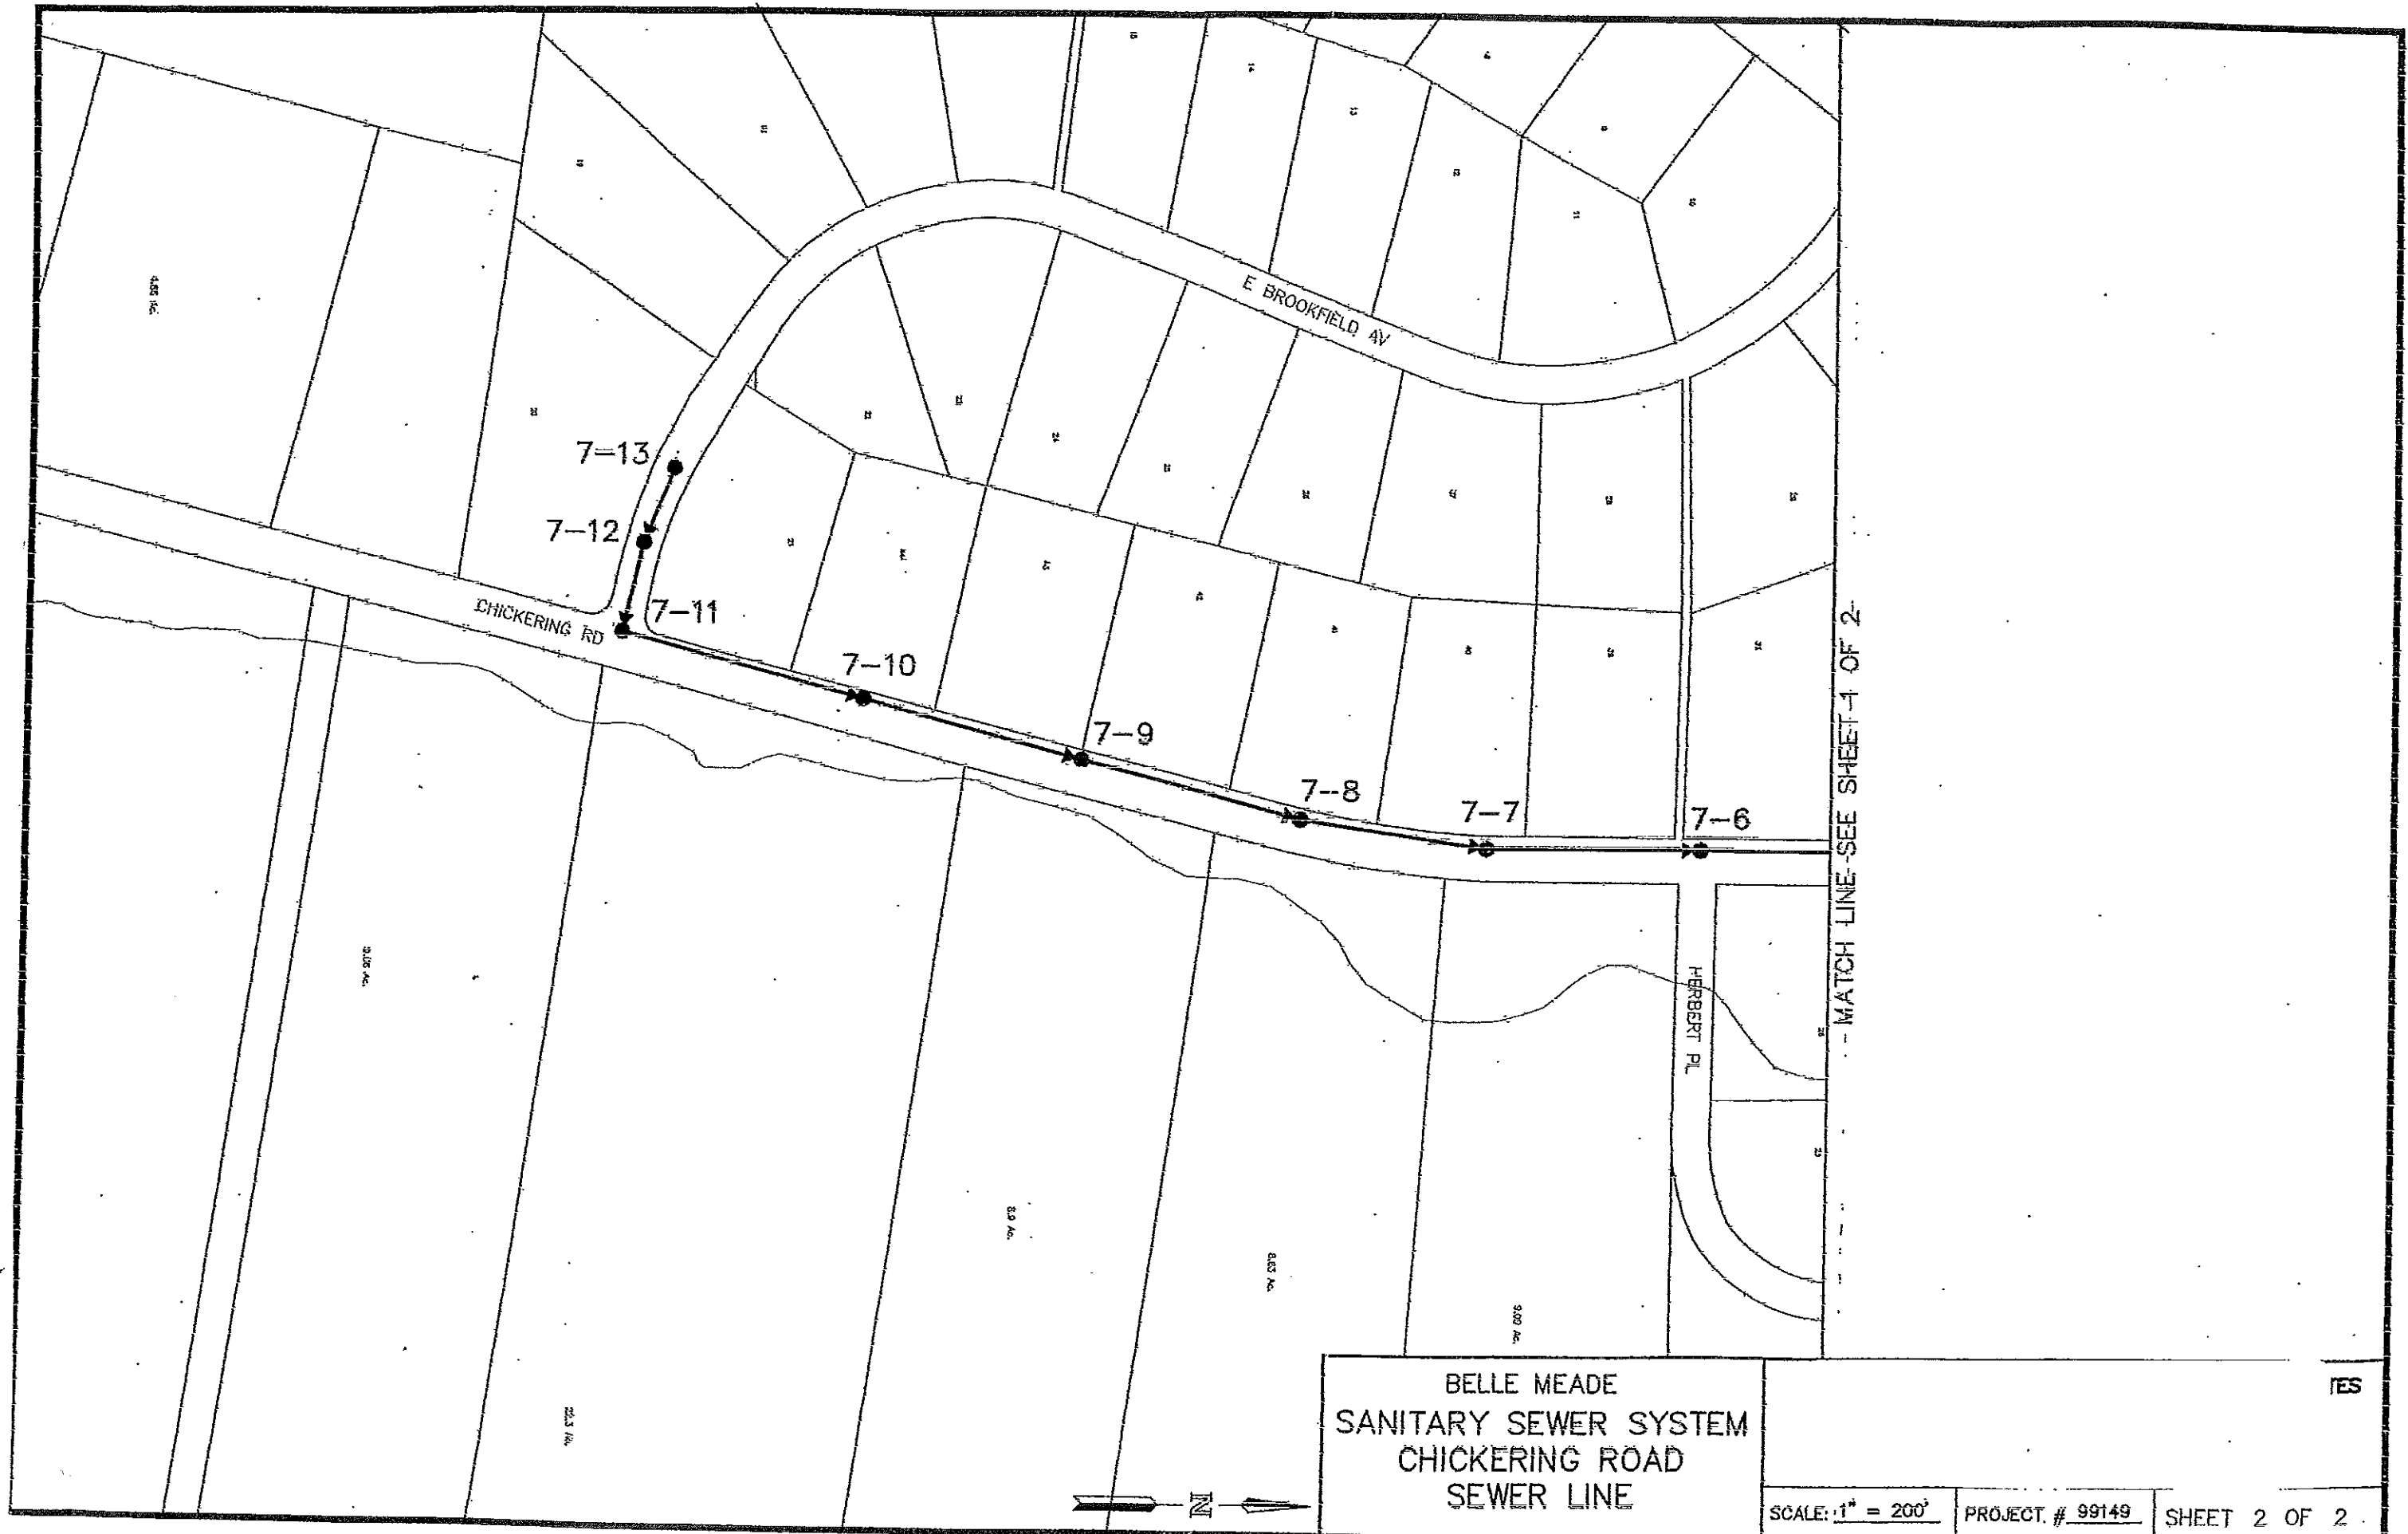



BELLE MEADE
 SANITARY SEWER SYSTEM
 CHICKERING ROAD
 SEWER LINE

SCALE: 1" = 200' PROJECT # 99149 SHEET 2 OF 2

TES

-- MATCH LINE--SEE SHEET 1 OF 2--

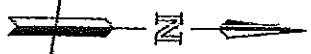


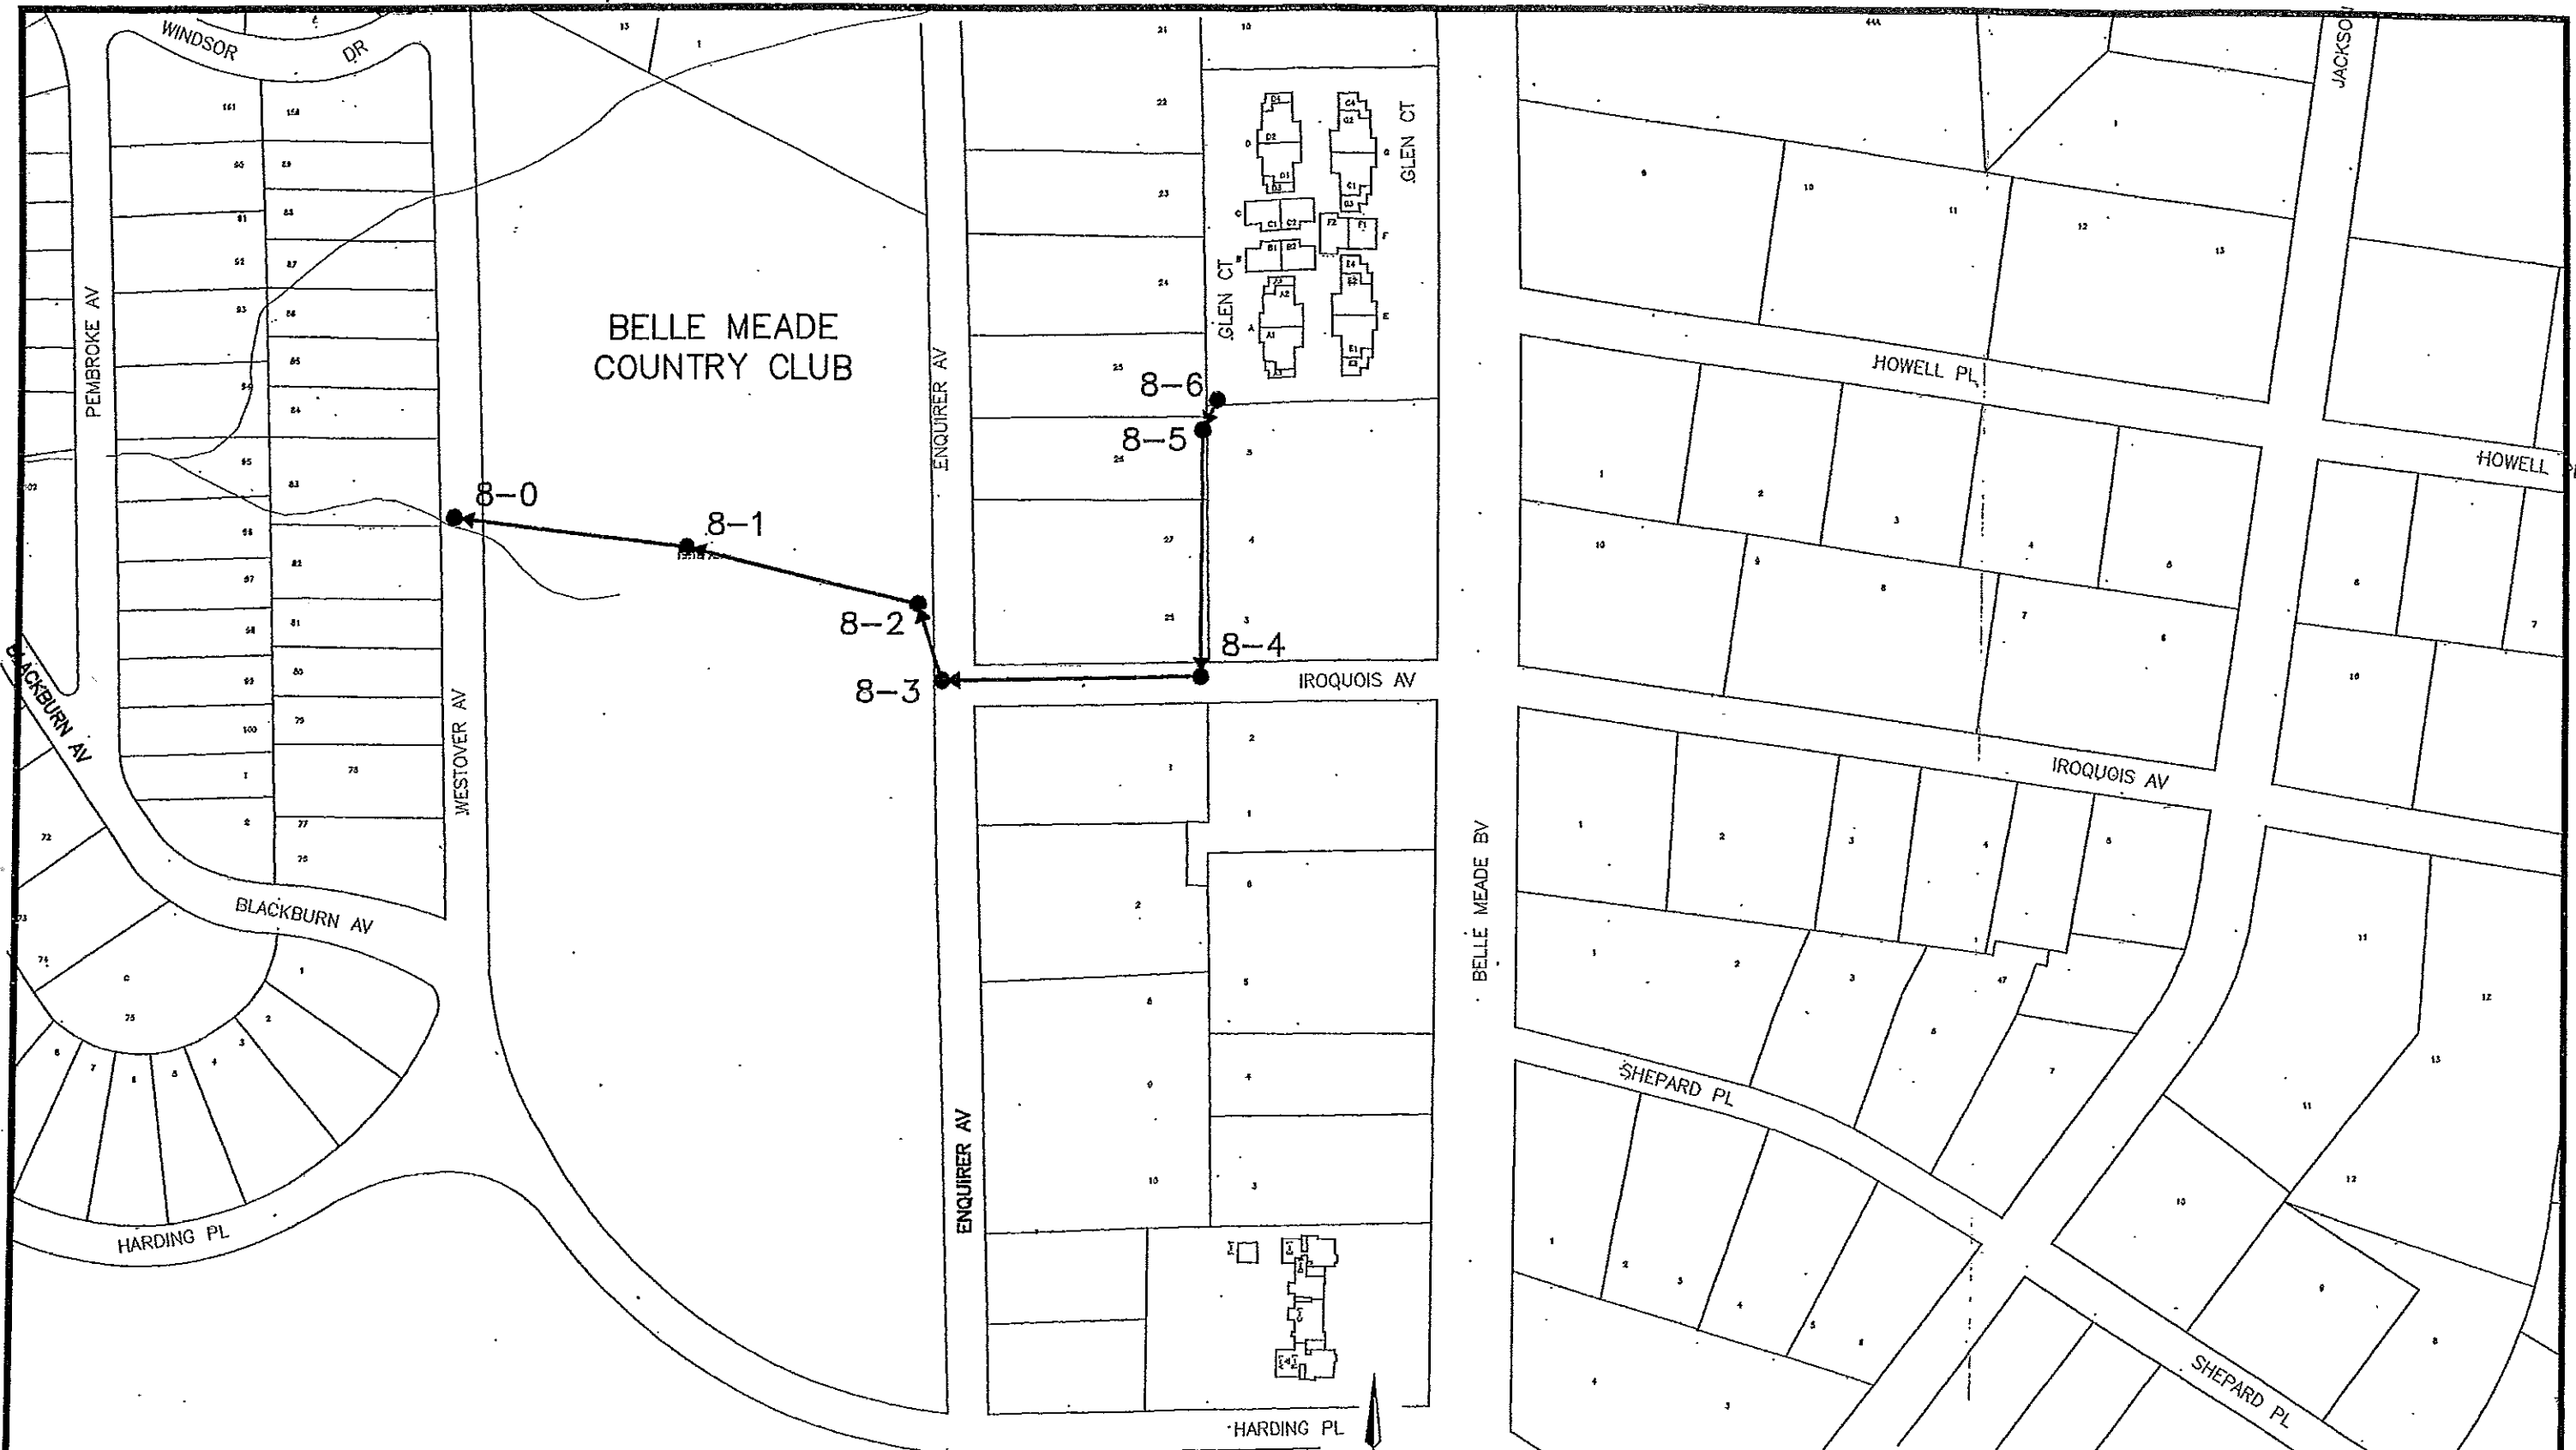

BELLE MEADE
SANITARY SEWER SYSTEM

IROQUOIS SEWER LINE

SCALE: 1" = 200' PROJECT # 99149 SHEET 1 OF 1

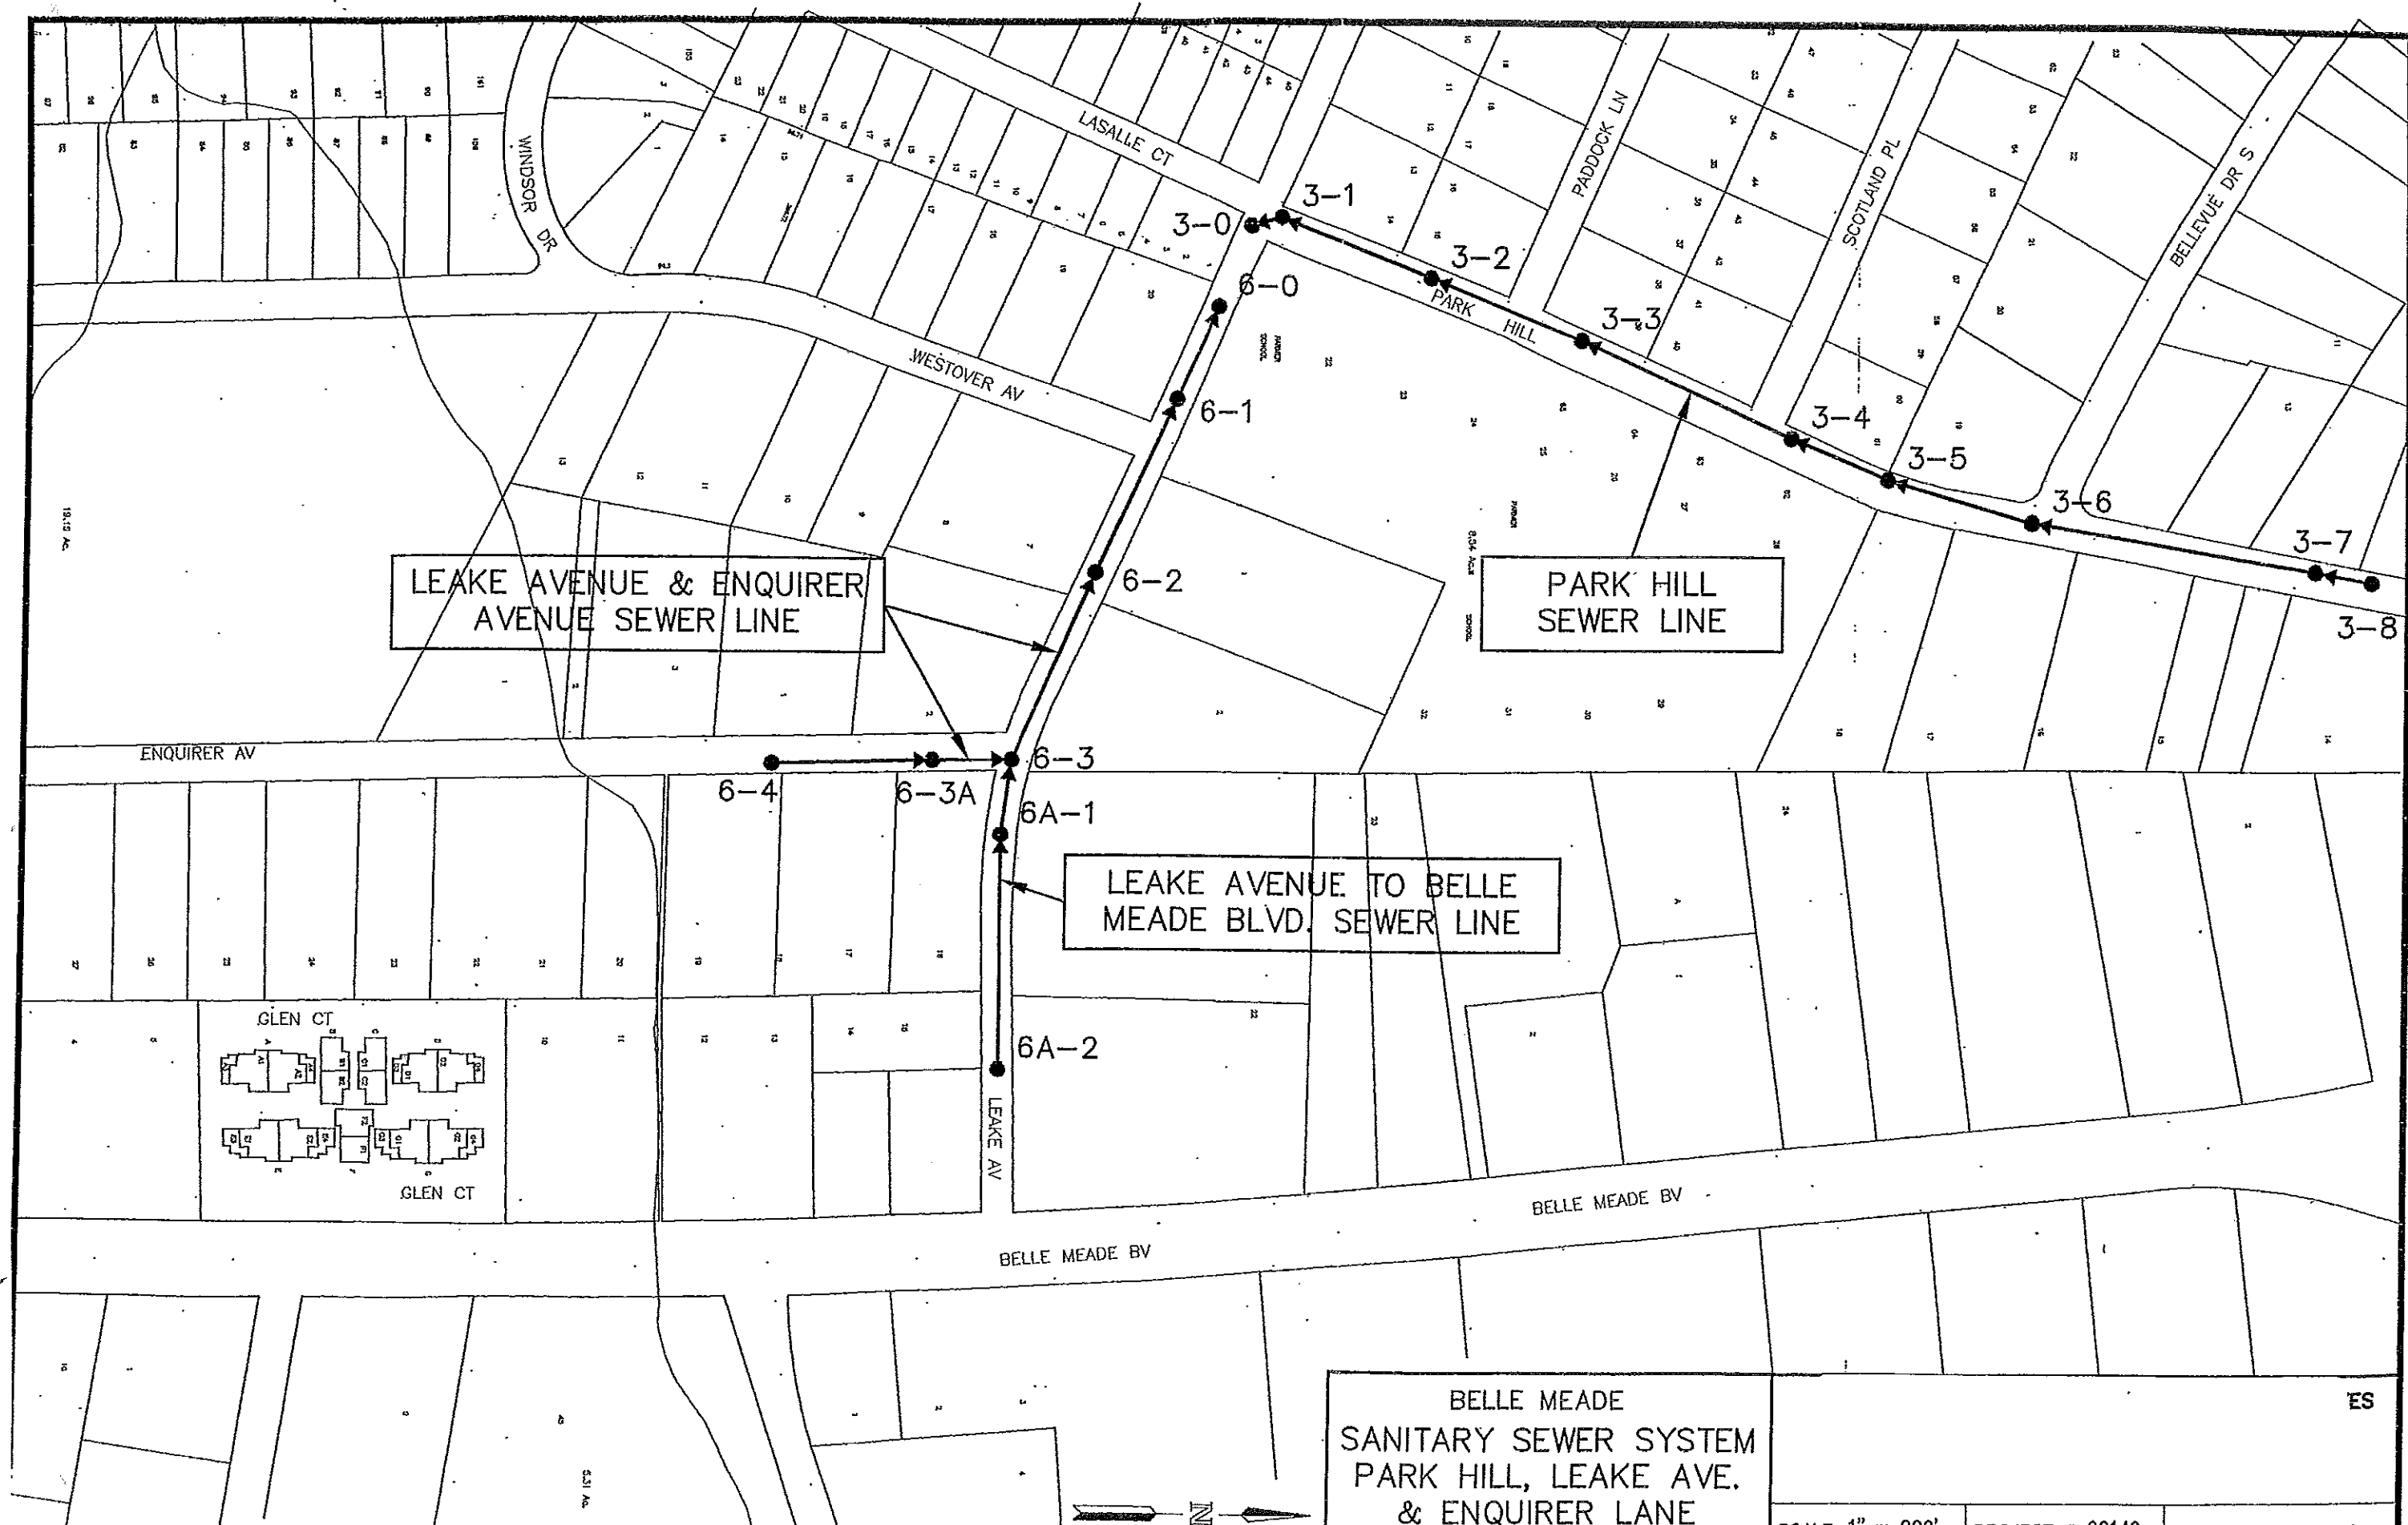


LEAKE AVENUE & ENQUIRER AVENUE SEWER LINE

PARK HILL SEWER LINE

LEAKE AVENUE TO BELLE MEADE BLVD. SEWER LINE


BELLE MEADE
SANITARY SEWER SYSTEM
PARK HILL, LEAKE AVE.
& ENQUIRER LANE

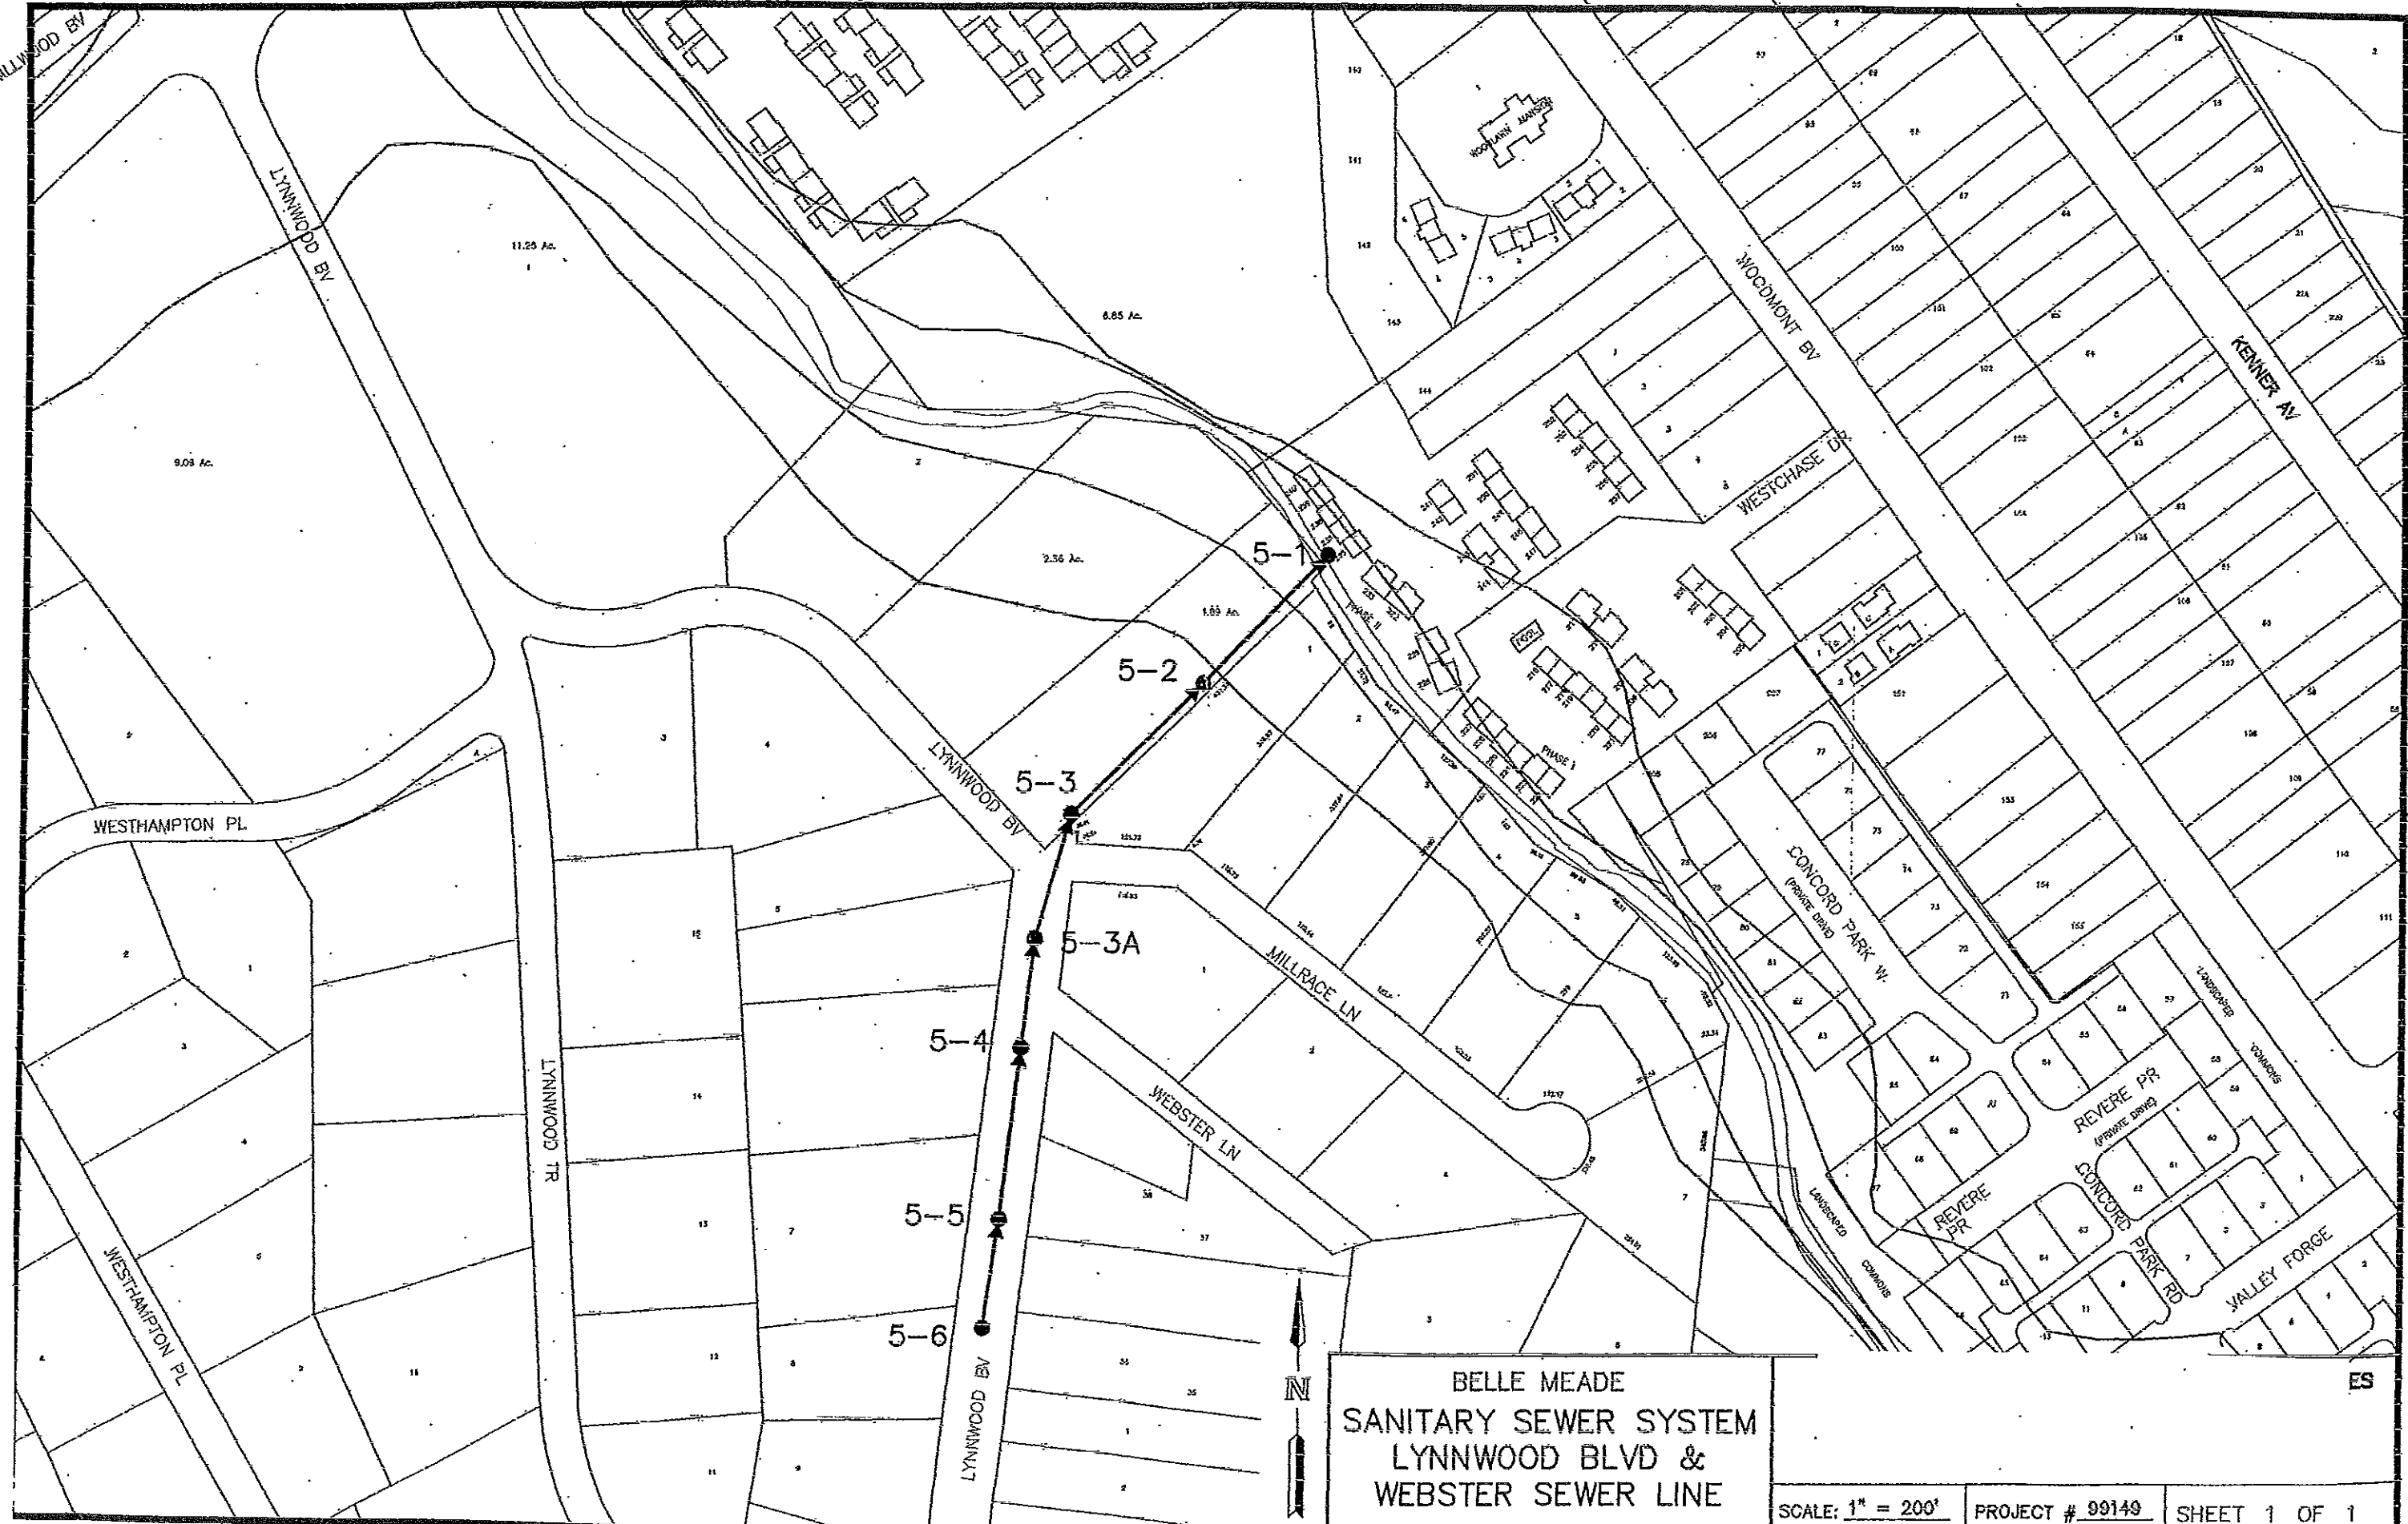

BELLE MEADE
 SANITARY SEWER SYSTEM
 LYNNWOOD BLVD &
 WEBSTER SEWER LINE

SCALE: 1" = 200' PROJECT # 99149 SHEET 1 OF 1

ES

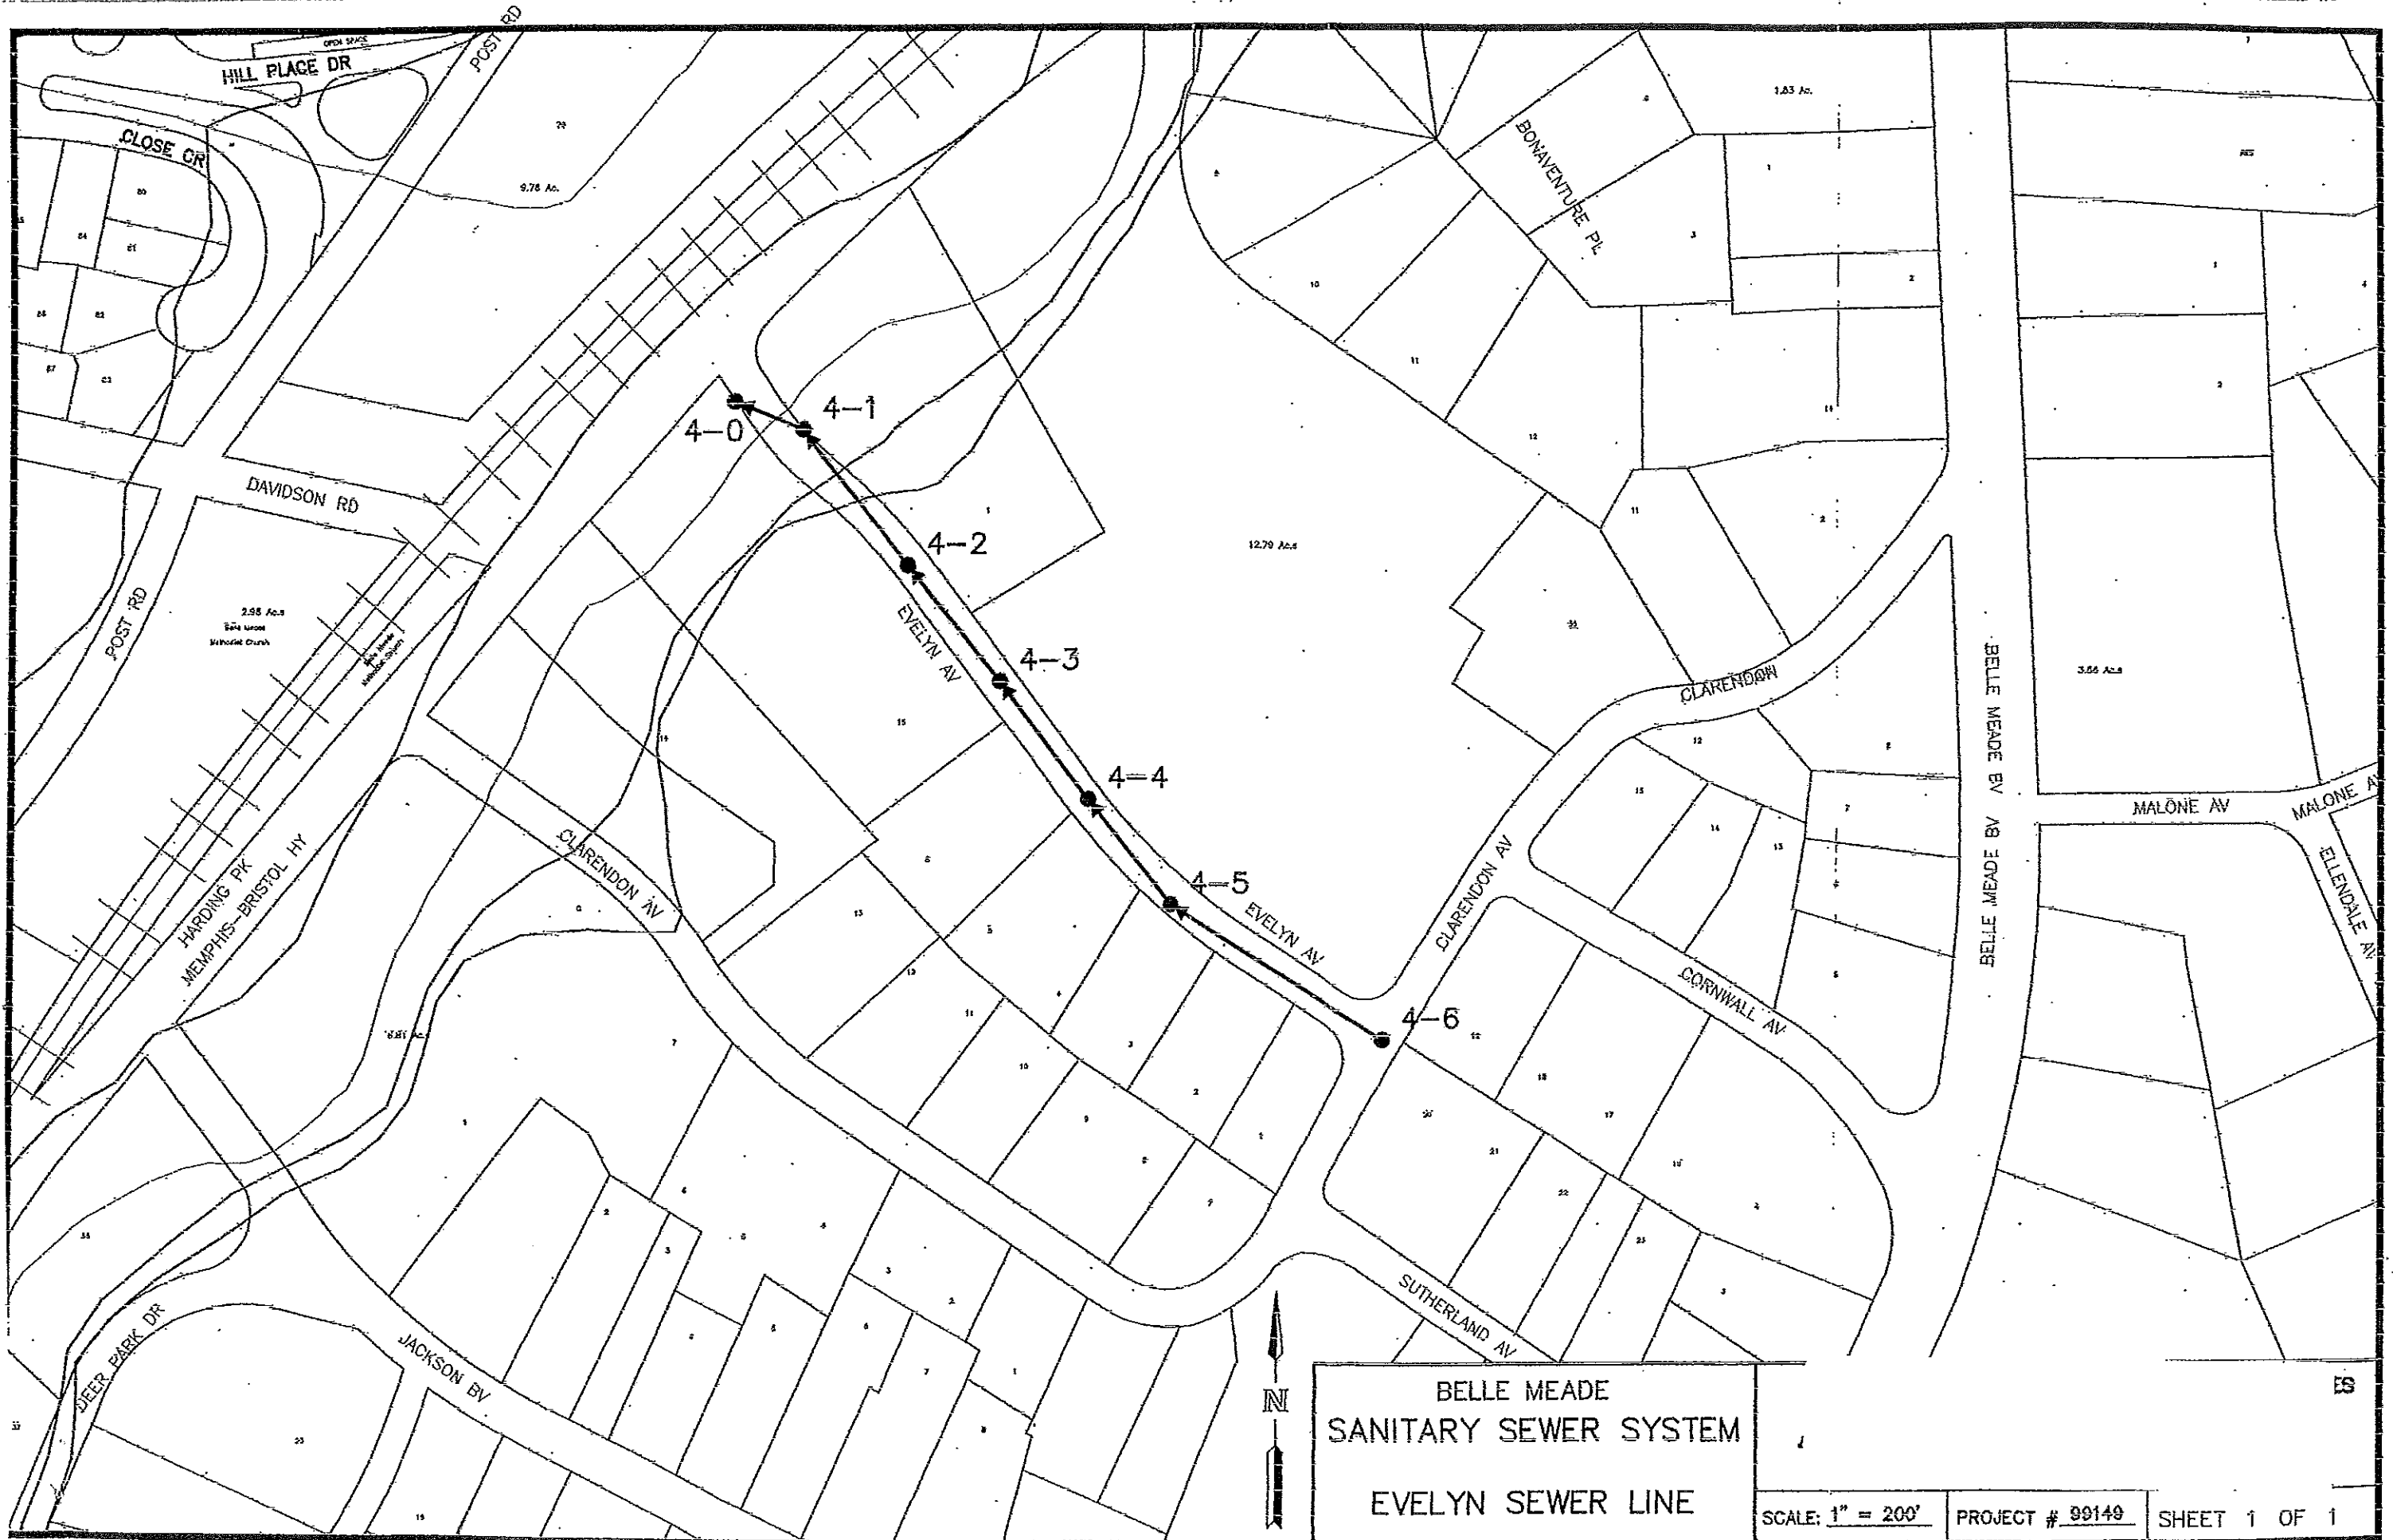


BELLE MEADE
SANITARY SEWER SYSTEM

EVELYN SEWER LINE

SCALE: 1" = 200' PROJECT # 99149 SHEET 1 OF 1

ES

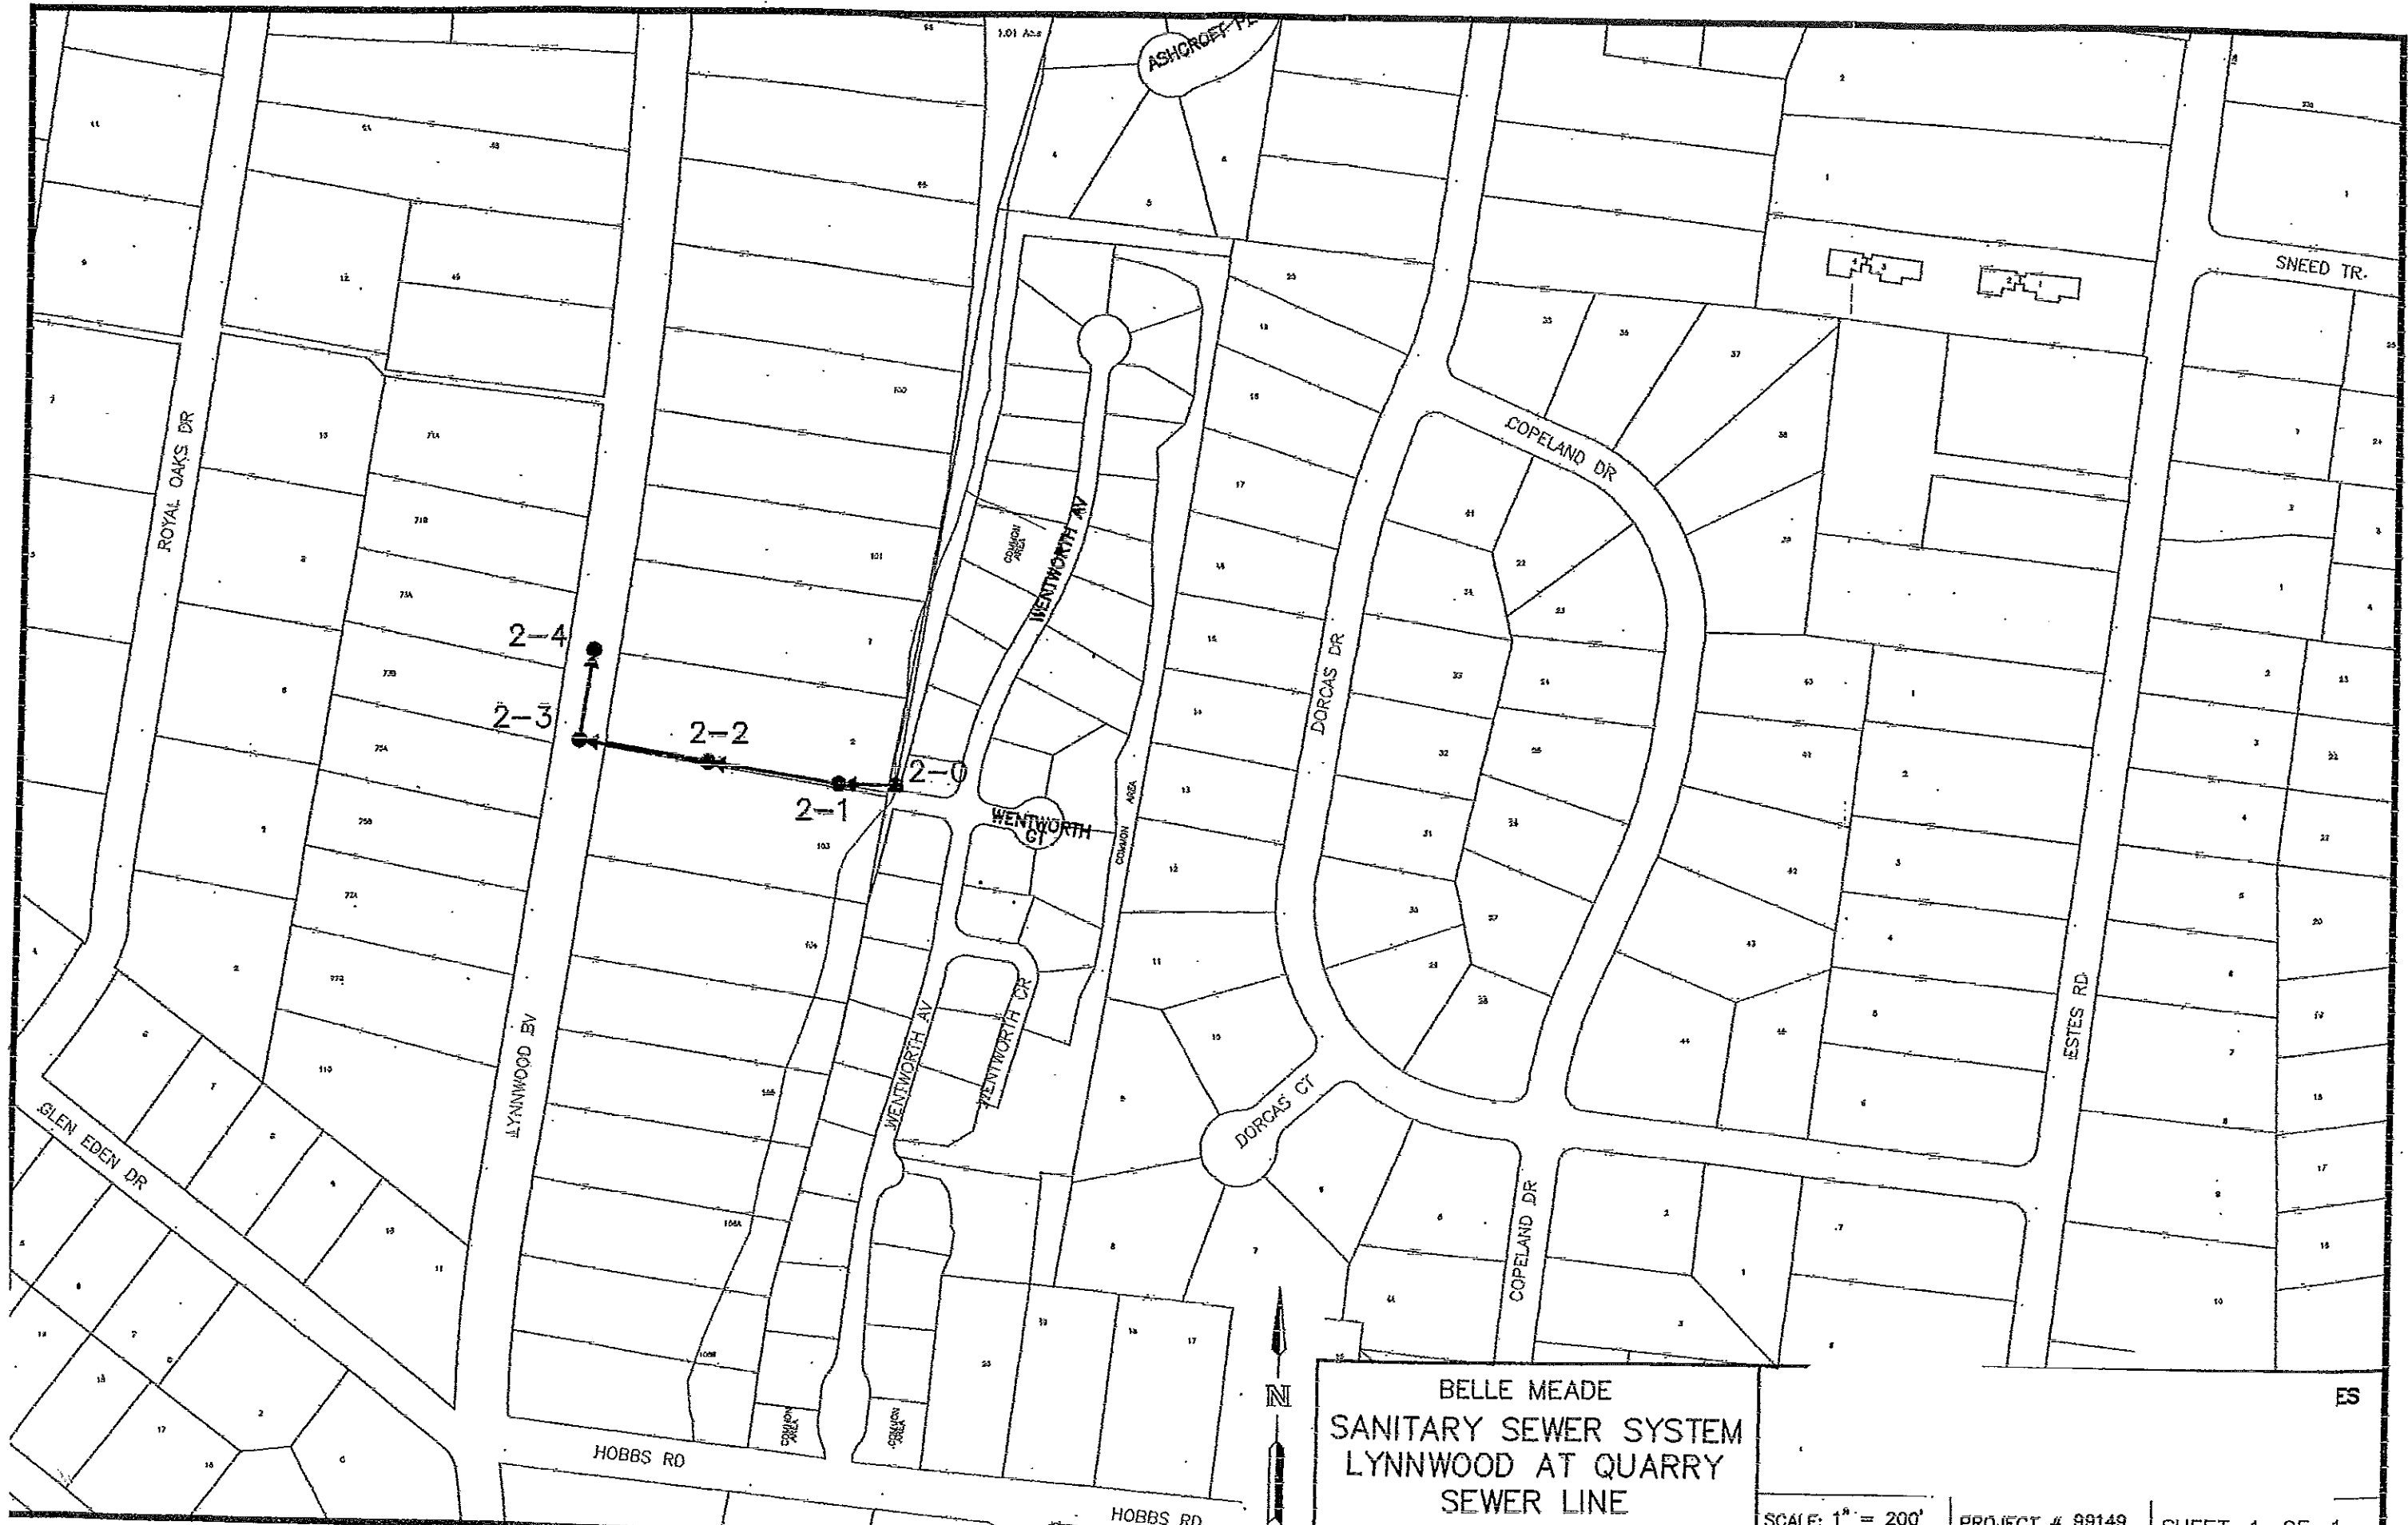

BELLE MEADE
 SANITARY SEWER SYSTEM
 LYNNWOOD AT QUARRY
 SEWER LINE

ES



BELLE MEADE
 SANITARY SEWER SYSTEM
 WESTVIEW SEWER LINE

SCALE: 1" = 200' PROJECT # 99149 SHEET 1 OF 1