



PHOTO 1
MANHOLES 750

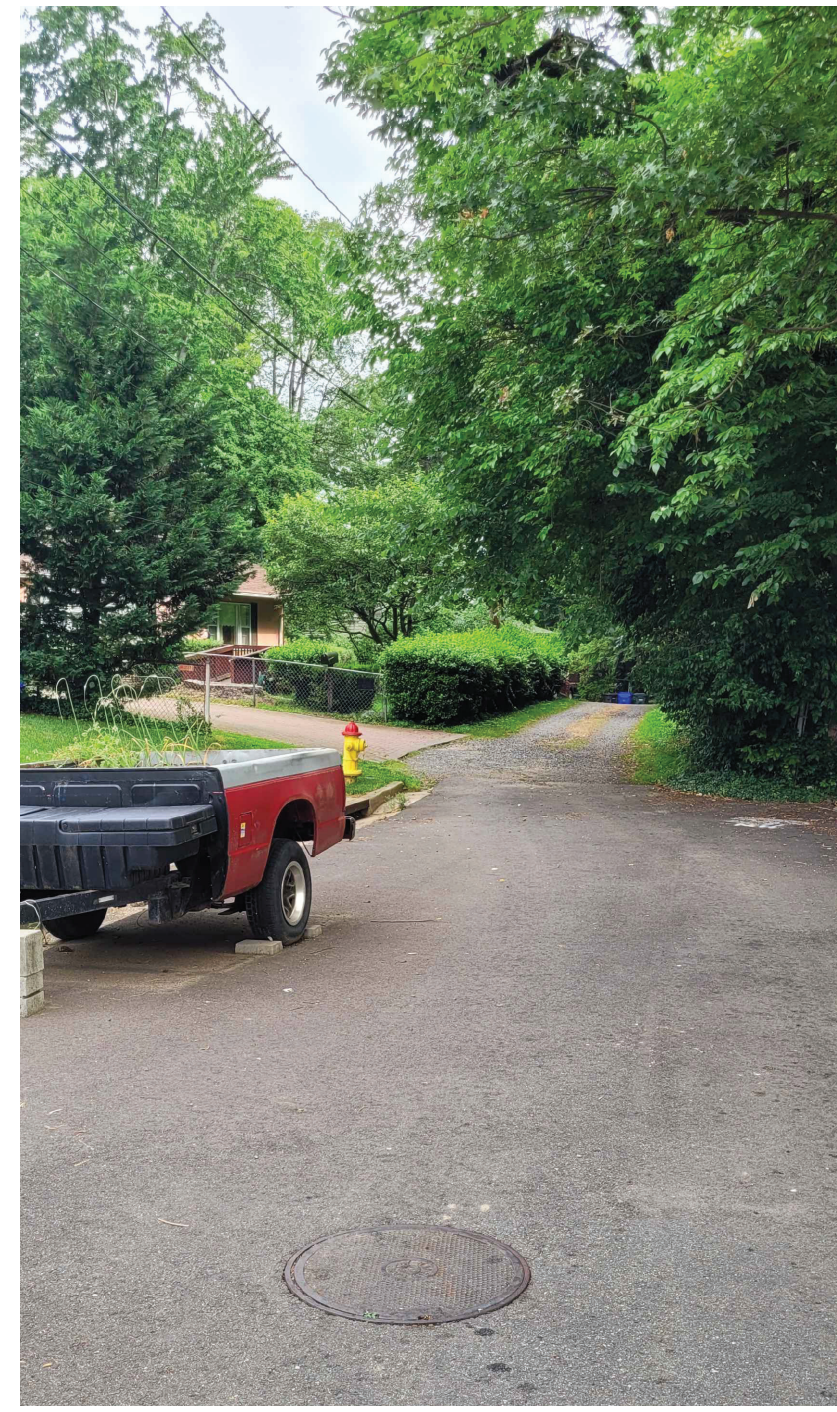


PHOTO 3
MANHOLE 748



PHOTO 6
CORRUGATED METAL ON TOP OF MH 747



PHOTO 2
MANHOLES 749



PHOTO 4
MANHOLE 747

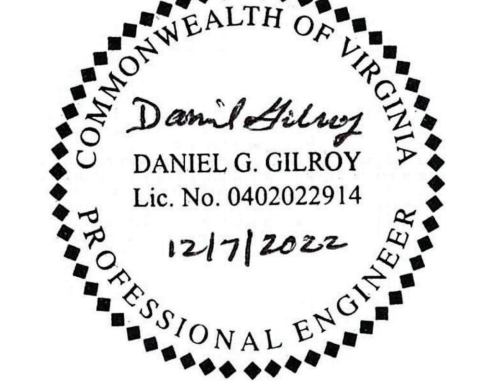


PHOTO 7
MANHOLE 746



PHOTO 5
MANHOLE 747

SEAL



| APPROVALS | DATE |
|------------------------------------|------------|
| <i>[Signature]</i> | 12/13/2022 |
| DESIGN ENGINEER TEAM SUPERVISOR | |
| <i>[Signature]</i> | 12/15/2022 |
| CONSTRUCTION MANAGEMENT SUPERVISOR | |
| <i>[Signature]</i> | 12/14/22 |
| WATER, SEWER, STREETS BUREAU CHIEF | |
| <i>[Signature]</i> | 12/14/22 |
| TRANSPORTATION DIRECTOR | |
| <i>[Signature]</i> | 12/15/2022 |
| PROJECT MANAGER | |

REVISIONS DATE

| REVISIONS | DATE |
|-----------|------|
| | |
| | |
| | |
| | |
| | |
| | |
| | |
| | |
| | |
| | |

SPOUT RUN DEEP SEWER REHABILITATION
DETAILS I

DESIGNED: R. PANNEERSELVAM
DRAWN: J. SOSA
CHECKED: D. GILROY
PLOTTED: DECEMBER 7 2022

