


2S
L1 - TUTORING SPACE 170
1/4" = 1'-0"


2W

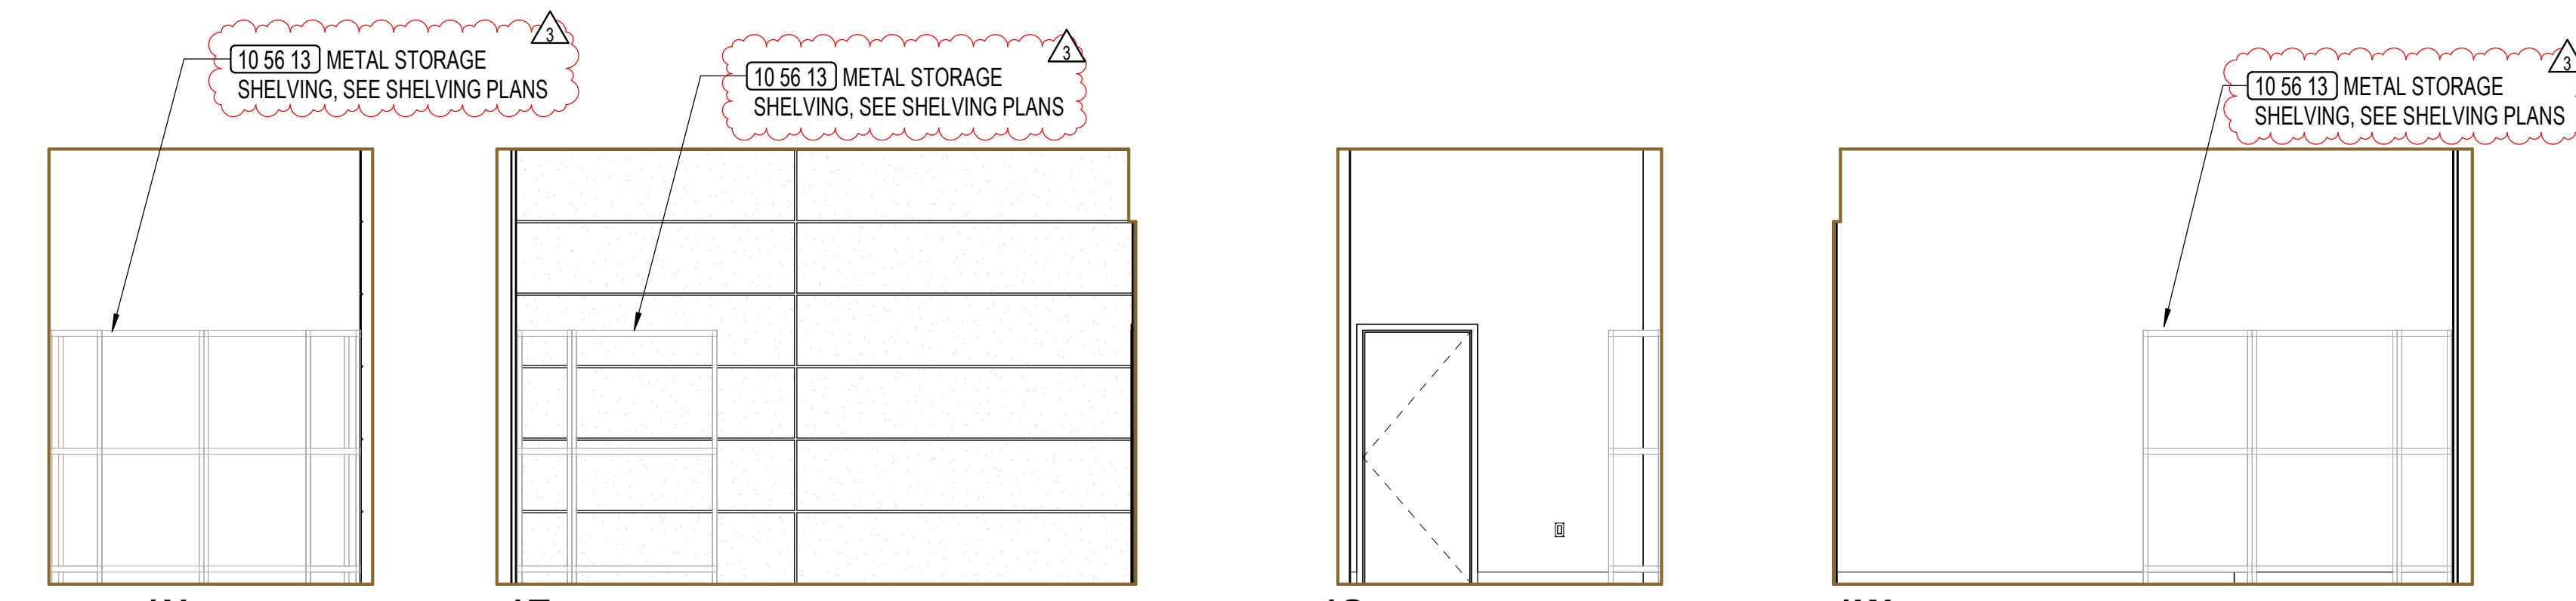

1N
L1 - TUTORIAL STORAGE 169
1/4" = 1'-0"

1S

1W

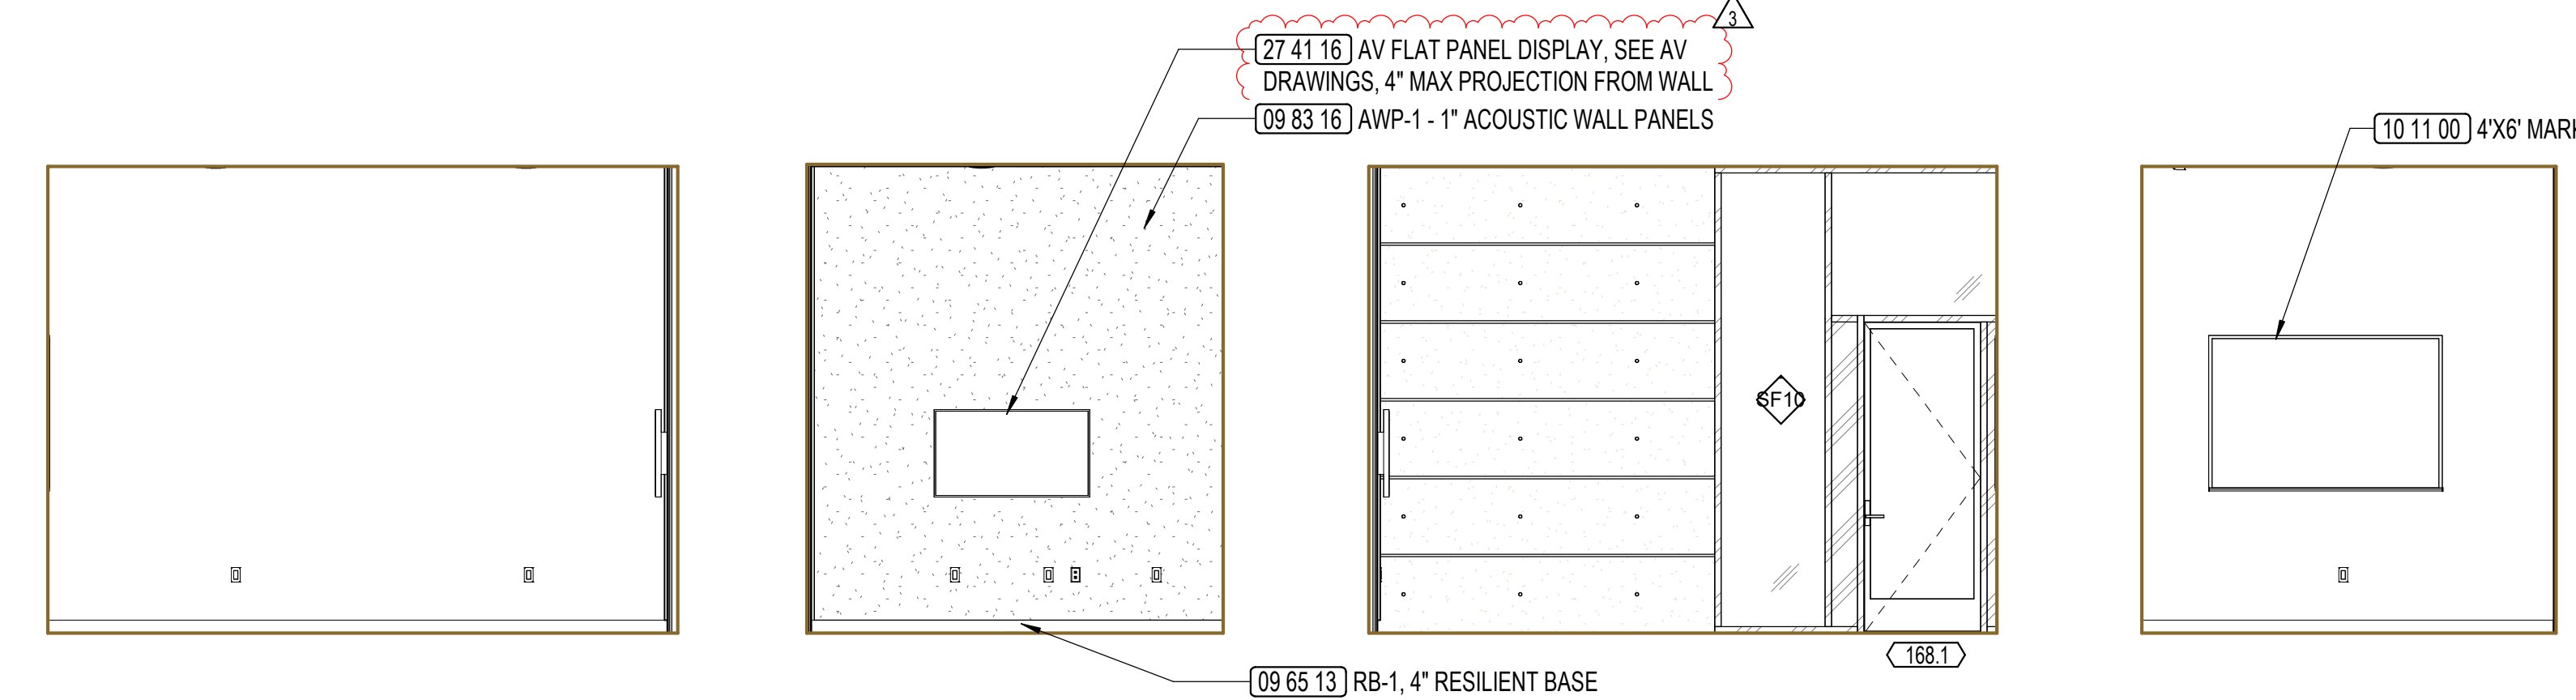


4N
L1 - GROUP STUDY ROOM (LG) 168
1/4" = 1'-0"

4E

4S

4W

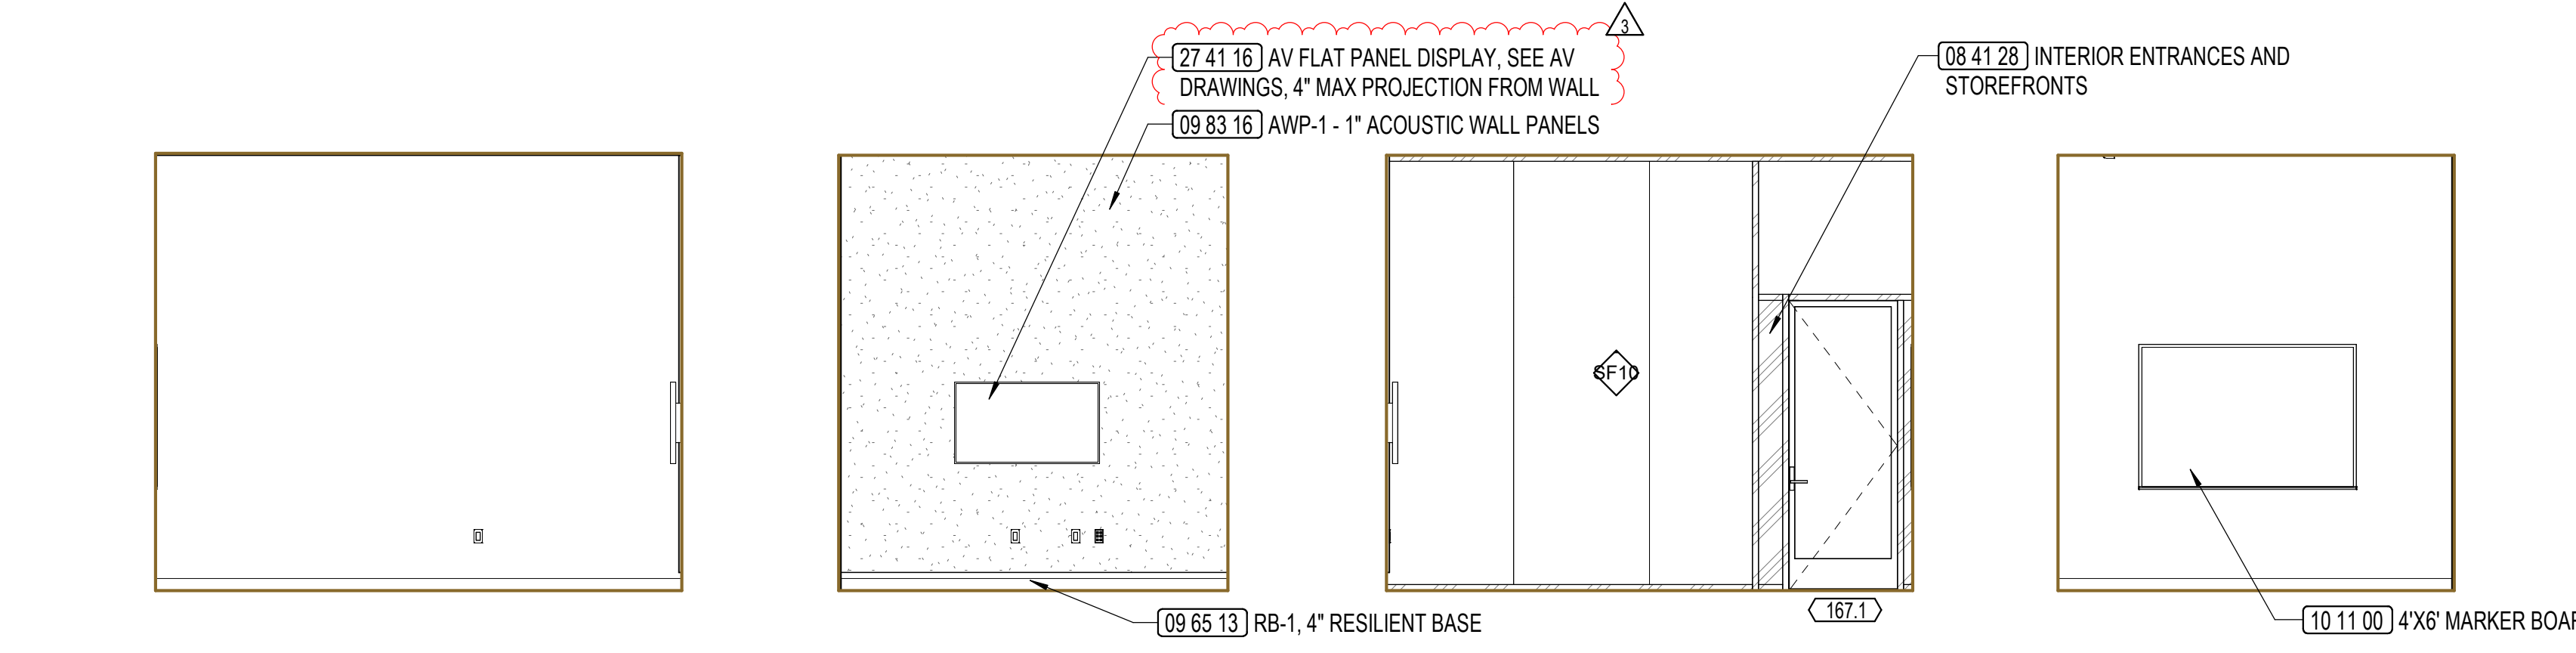


3N
L1 - GROUP STUDY ROOM (MD) 167
1/4" = 1'-0"

3E

3S

3W

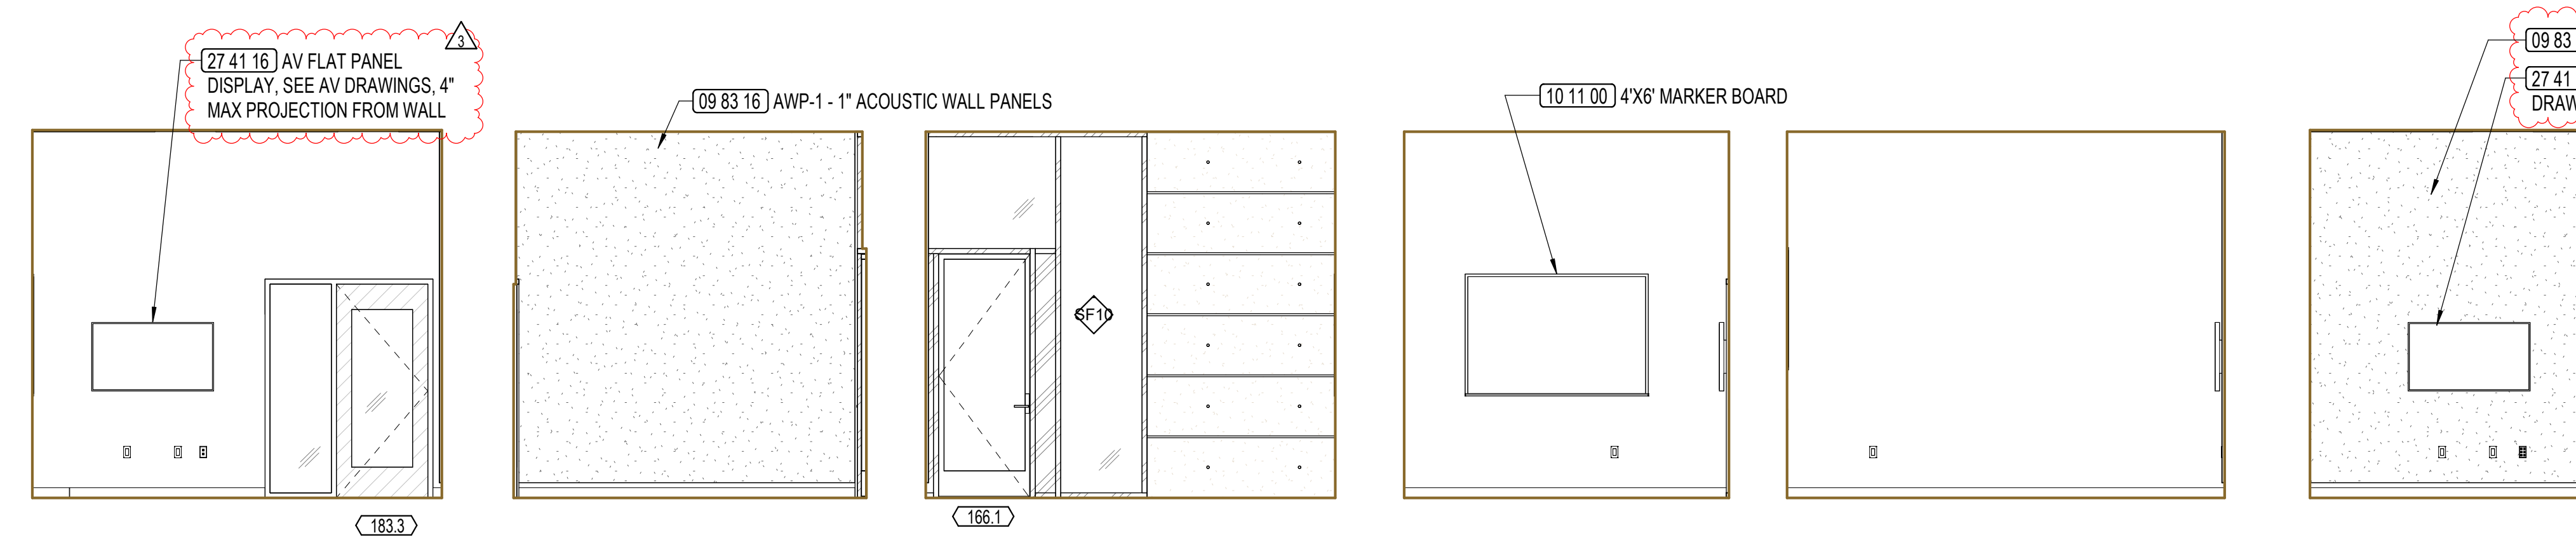

7N
L1 - DIRECTOR OF IT OFFICE 166
1/4" = 1'-0"

7E

7W

7S

6N
L1 - GROUP STUDY ROOM (MD) 165
1/4" = 1'-0"

6E

6S


6W

5N
L1 - GROUP STUDY ROOM (SM) 164
1/4" = 1'-0"

5E

5S

5W

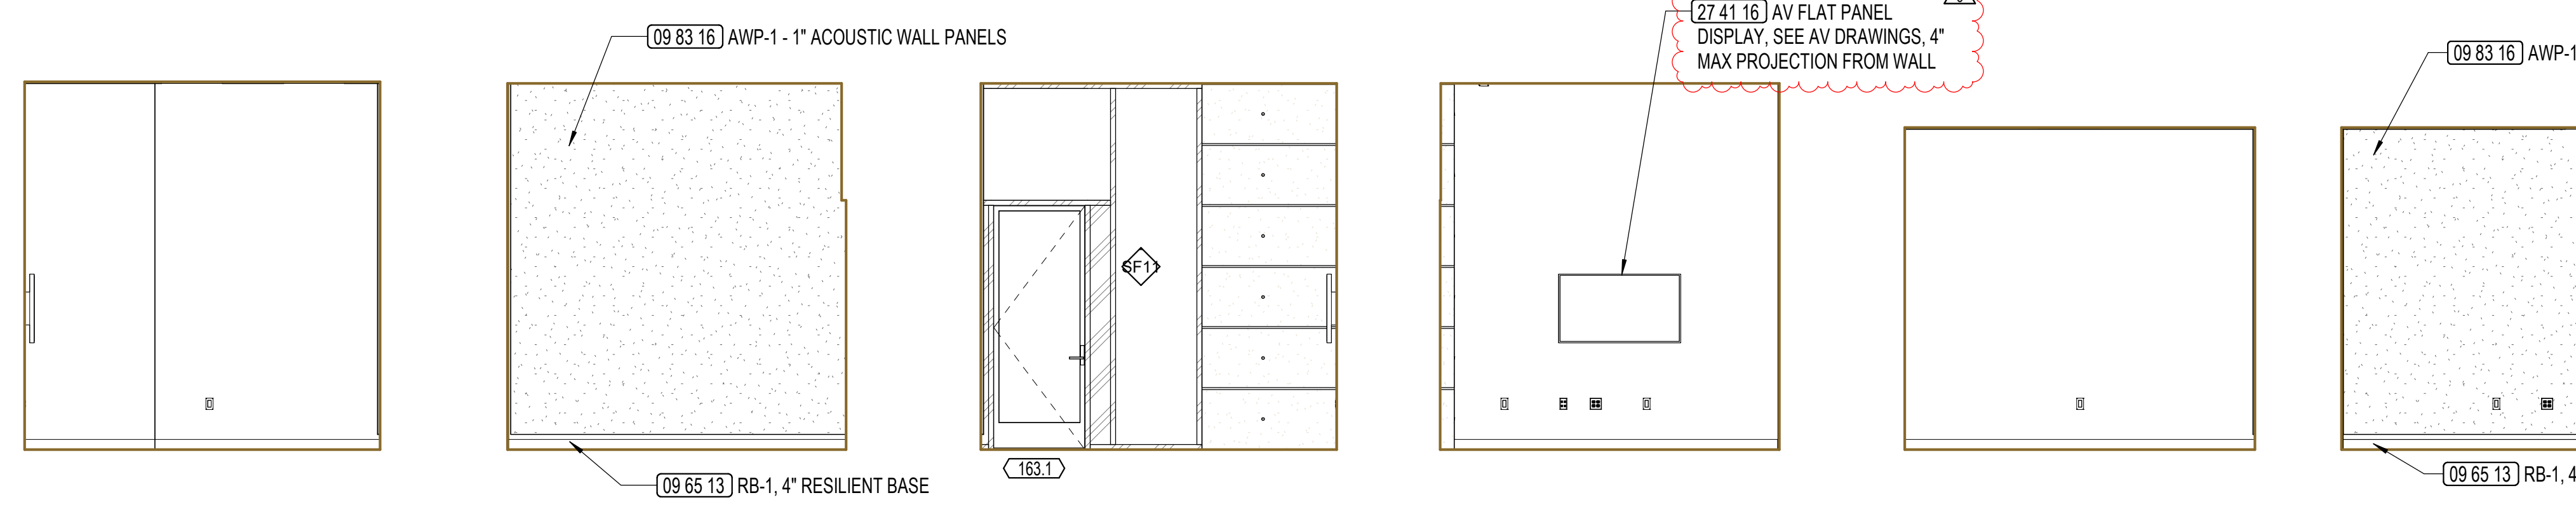

10N
L1 - GROUP STUDY ROOM (MD) 163
1/4" = 1'-0"

10E

10S

10W

9N
L1 - TUTORIAL SUPERVISOR 162
1/4" = 1'-0"

9E

9S


9W

8N
L1 - COPY & PRINT CENTER 161
1/4" = 1'-0"

8E


8S

8W

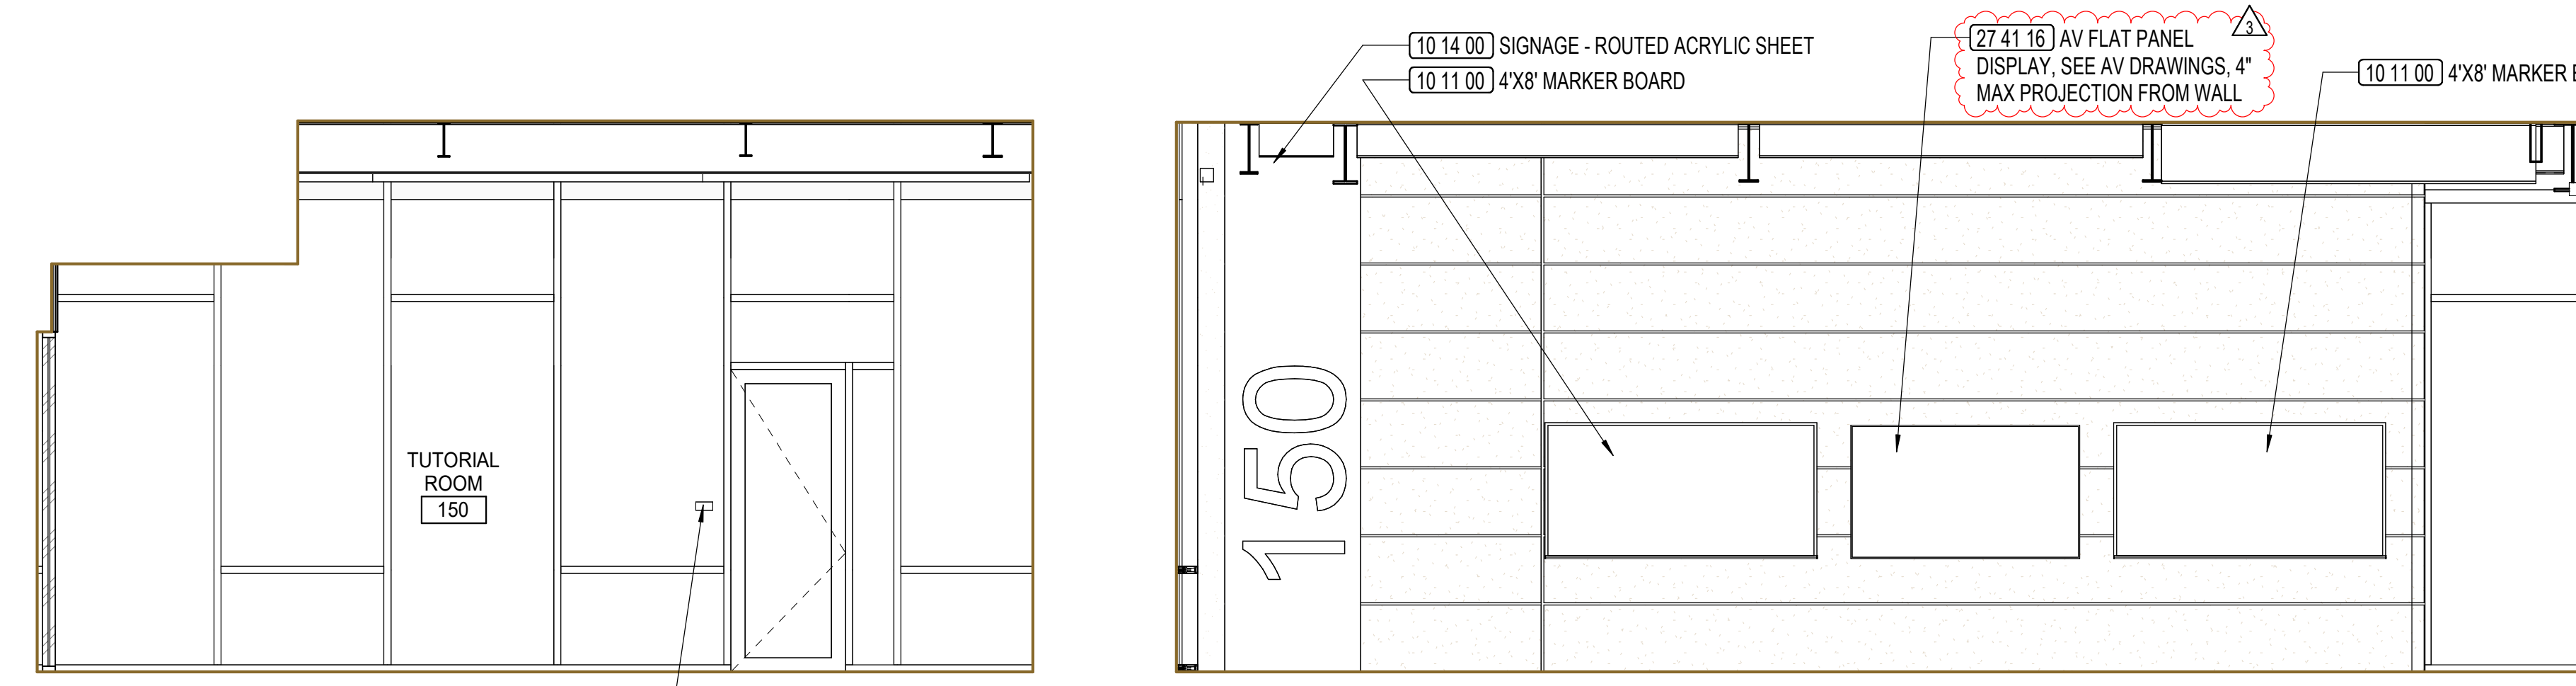

11
L1 - TUTORIAL ROOM 150
1/4" = 1'-0"

11E

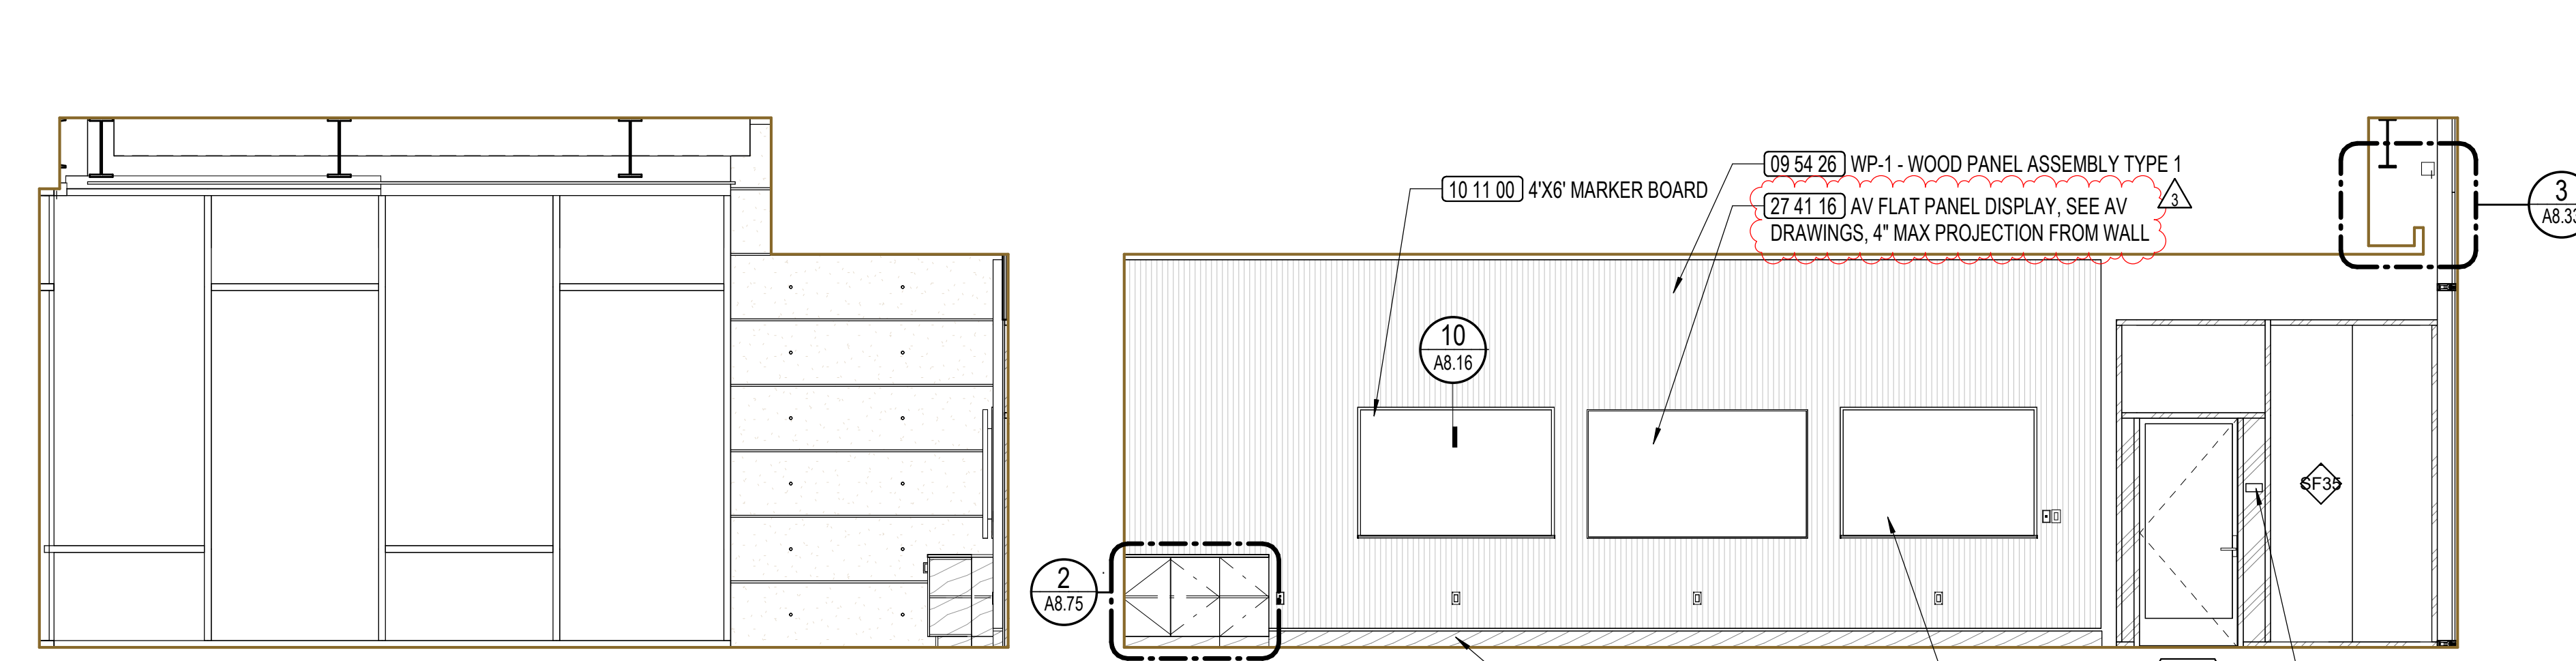

11S

11W

GENERAL NOTES

- SEE FLOOR PLANS FOR DOOR IDENTIFICATION
- SEE LAYOUT PLANS FOR PARTITION IDENTIFICATION
- SEE SHEET A2.51 FOR DOOR SCHEDULE
- SEE M4 SERIES FOR STAIR AND ELEVATOR SHEETS
- SEE SHEET A8.10 FOR INTERIOR WALL PARTITION TYPES
- SEE SHEET A8.16 FOR WALL FINISH ASSEMBLIES
- SEE SHEETS A8.51 & A8.52 FOR INTERIOR STOREFRONT AND WINDOW TYPES
- SEE SHEET A8.70 FOR CASEWORK TYPES
- SEE A9.10 FOR ROOM FINISH SCHEDULE
- APPLY 09.66.06 INTUMESCENT FIREPROOFING TO ALL EXPOSED STEEL STRUCTURE, INCLUDING COLUMNS, BEAMS, AND ATTACHMENTS TYP. SPRAY PRIMARY STRUCTURAL STEEL MEMBERS HIDDEN FROM VIEW WITH 07.01.00 APPLIED CEMENTITIOUS FIREPROOFING
- SEE STRUCTURAL DRAWINGS FOR BACKING DETAILS

KEYNOTE LEGEND

Key Value	Keynote Text
06 20	06 20 23 SWB-1, SOLID WOOD BASE
23 SWB1.1	
06 20	06 20 23 SWB-1, 6" SOLID WOOD BASE, FLUSH WITH WOOD GRILLE PANEL
23 SWB1.2	
06 40 23 A1	06 40 23 PLASTIC LAMINATE
08 41 28	08 41 28 INTERIOR ENTRANCES AND STOREFRONTS
09 54 26 WP1	09 54 26 WP-1 - WOOD PANEL ASSEMBLY TYPE 1
09 65 13 A2	09 65 13 RB-1, 4" RESILIENT BASE
09 83 16 A1	09 83 16 AWP-1 - 1" ACOUSTIC WALL PANELS
09 91 00 A1	09 91 00 PAINT FINISH

KEYNOTE LEGEND

Key Value	Keynote Text
10 11 00 A3	10 11 00 4X8' MARKER BOARD
10 11 00 A4	10 11 00 4X8' MARKER BOARD
10 14 00 A1	10 14 00 SIGNAGE - ROUTED ACRYLIC SHEET
10 14 00 C2	10 14 00 TACTILE EGRESS SIGN, SEE SIGNAGE DRAWINGS
10 56 13	10 56 13 METAL STORAGE SHELVING, SEE SHELVING PLANS
26 30 00 A1	26 30 00 DUPLEX RECEPTACLE
27 30 00 A1	27 30 00 TELEPHONE JACK
28 41 16 A9	27 41 16 AV FLAT PANEL DISPLAY, SEE AV DRAWINGS, 4" MAX PROJECTION FROM WALL

LEGEND

WOOD FINISHES
SEE A8.16 FOR WOOD WALL FINISH DETAILS.

MISC FINISHES

WOOD GRILLE

WOOD MICROPERF PANEL

WOOD FINISH

FABRIC WRAPPED PANEL

MISCELLANEOUS

FIRE EXTINGUISHER CABINET