




1W
L1 - STAFF ENTRY AND DELIVERY ROOM 180
AS.16 1/4" = 1'-0"

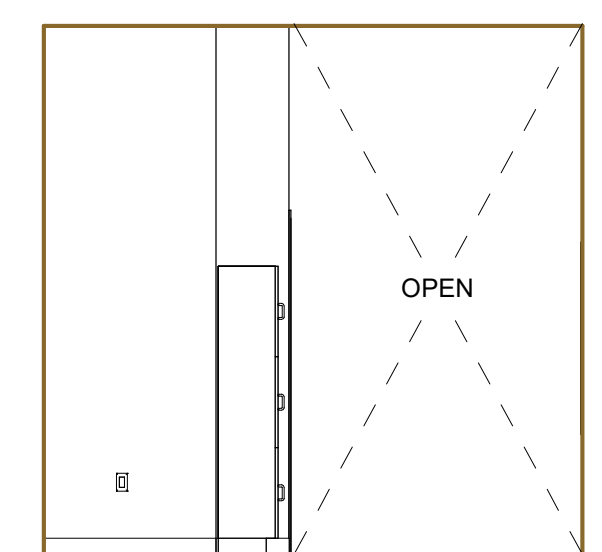


1Na

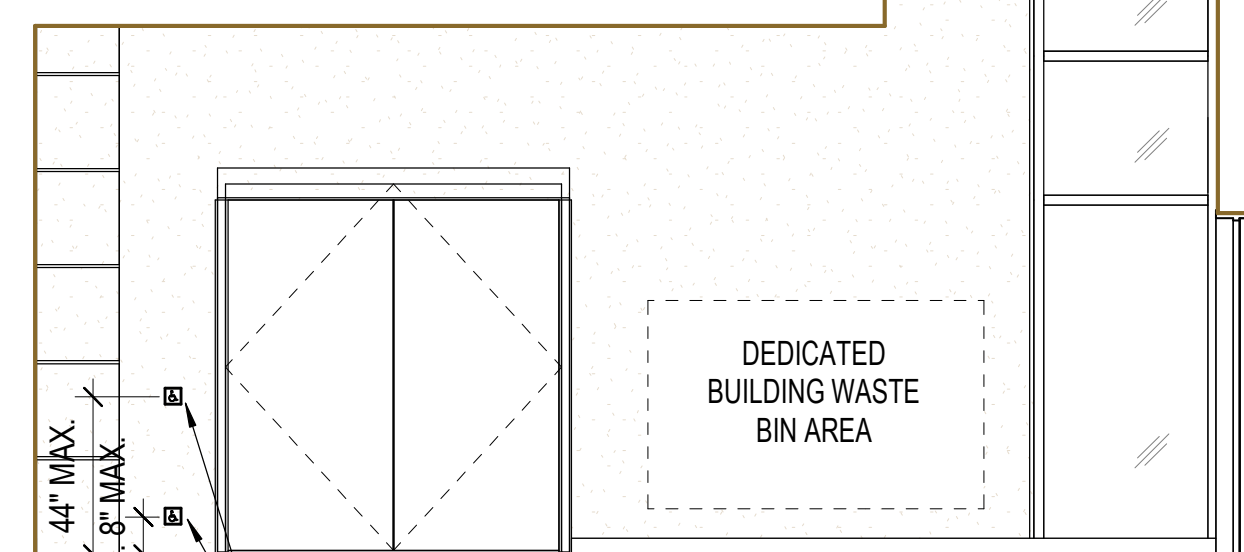


1N

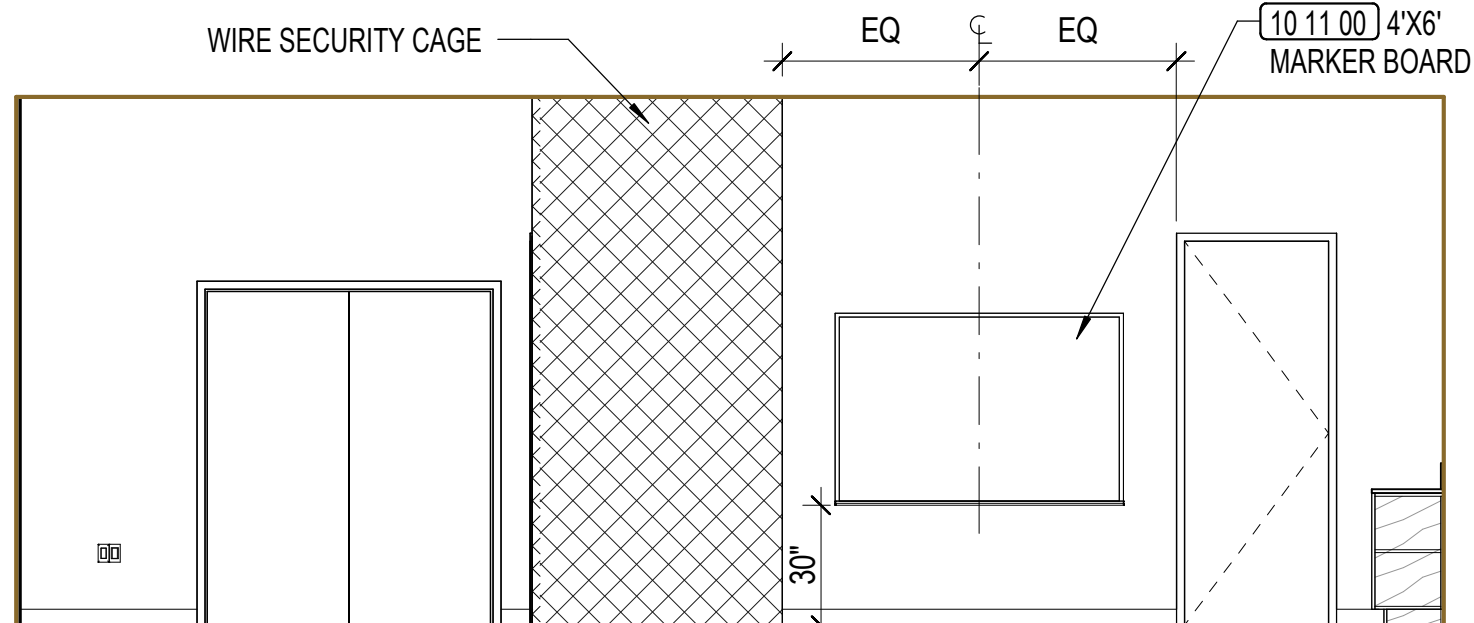


1E

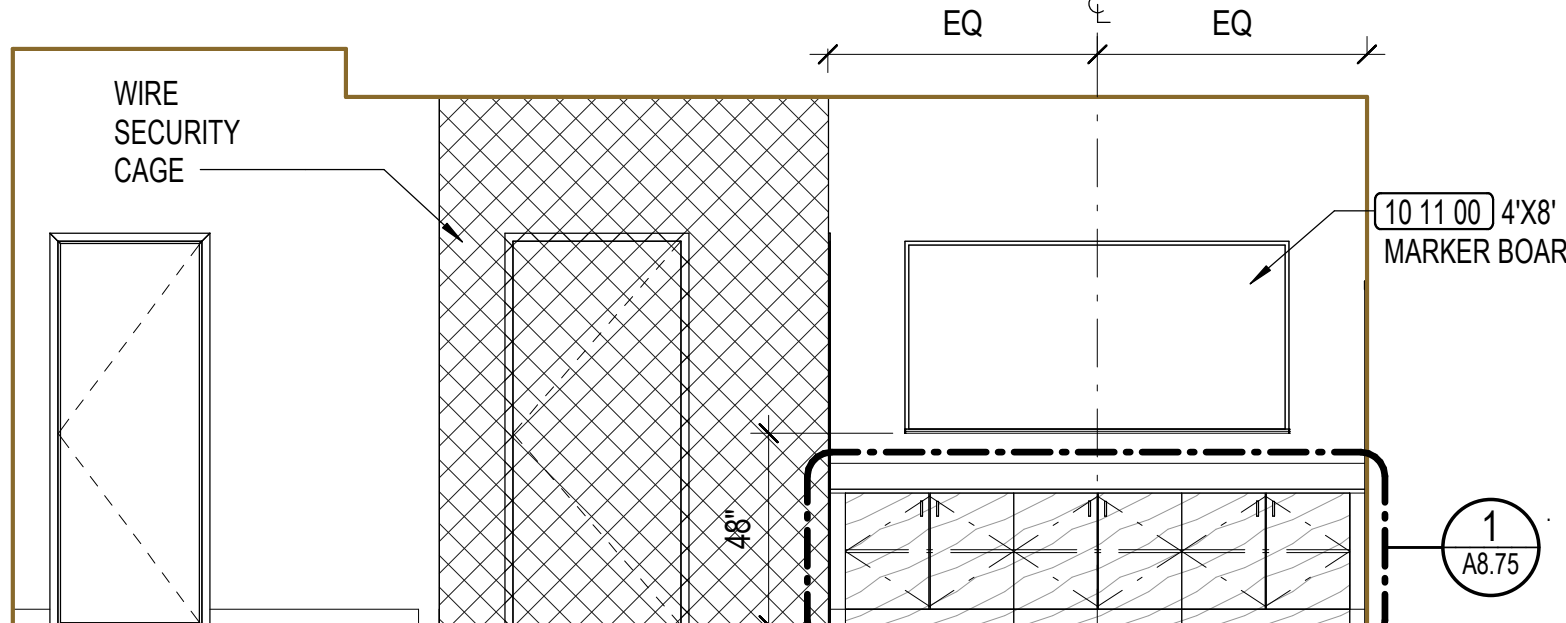


1S

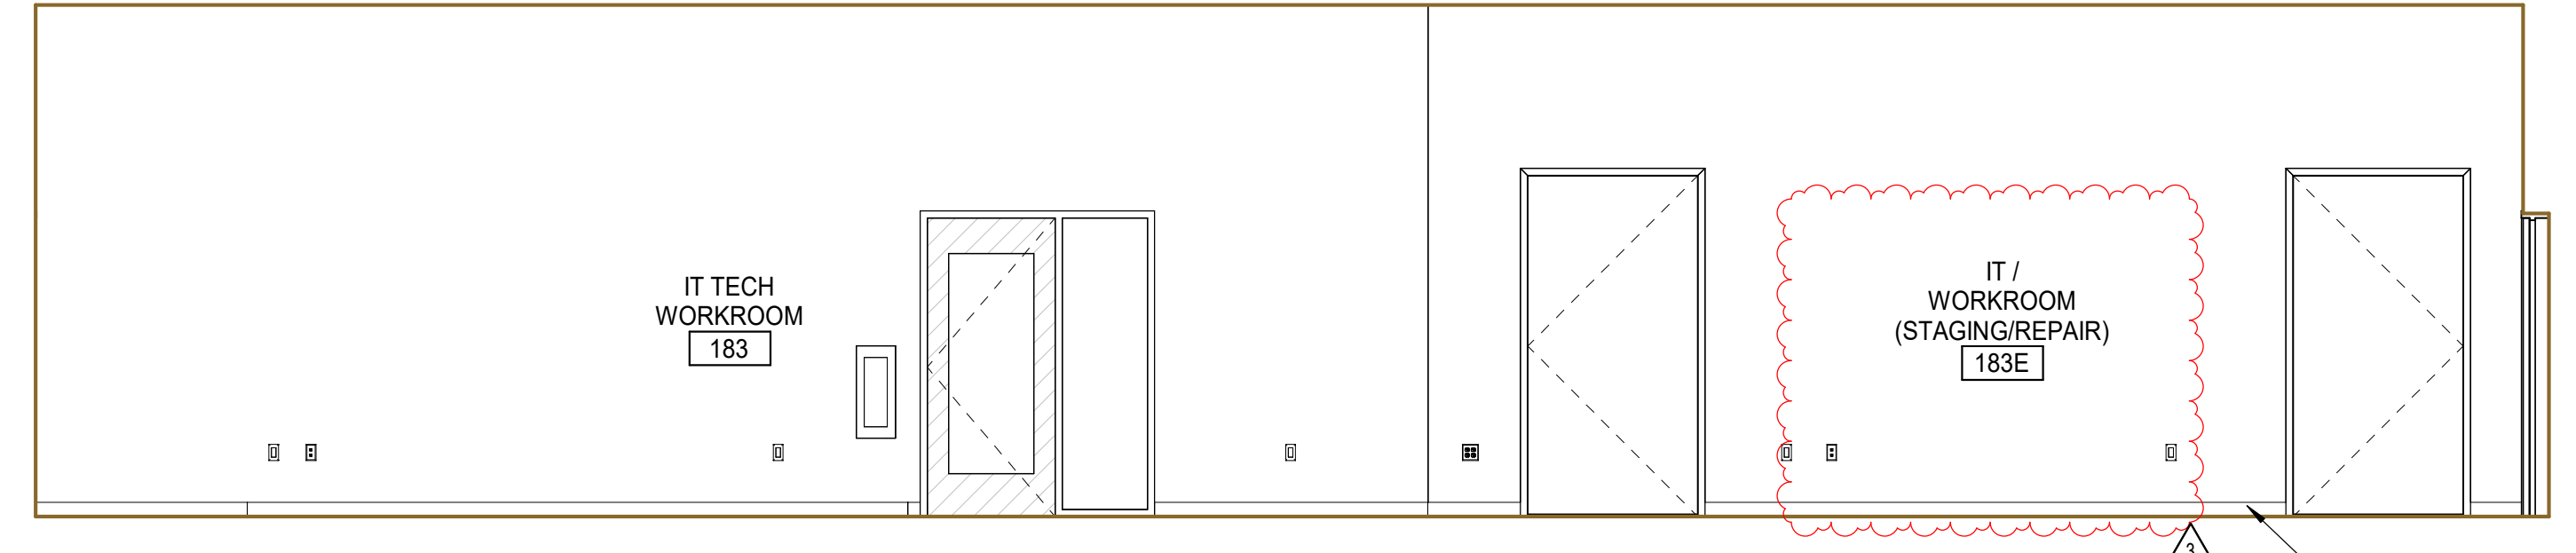


3S
L1 - IT SUITE WORKROOM 183
AS.16 1/4" = 1'-0"

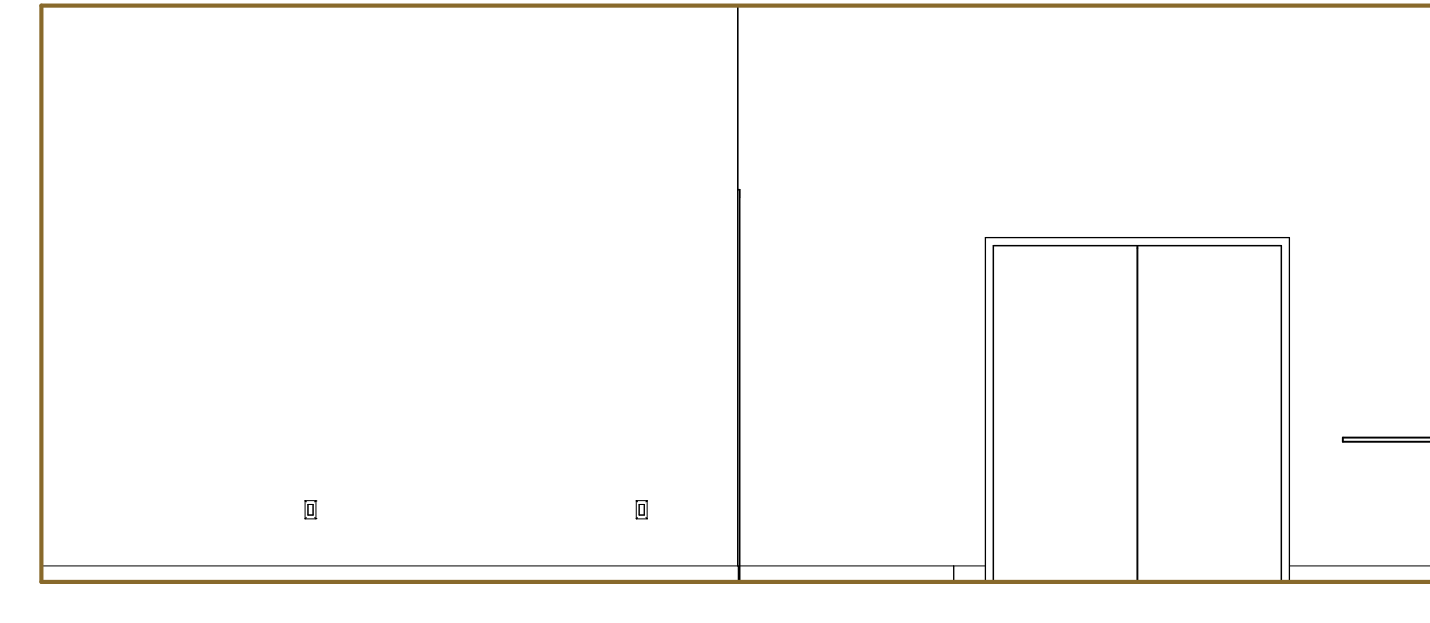


3W

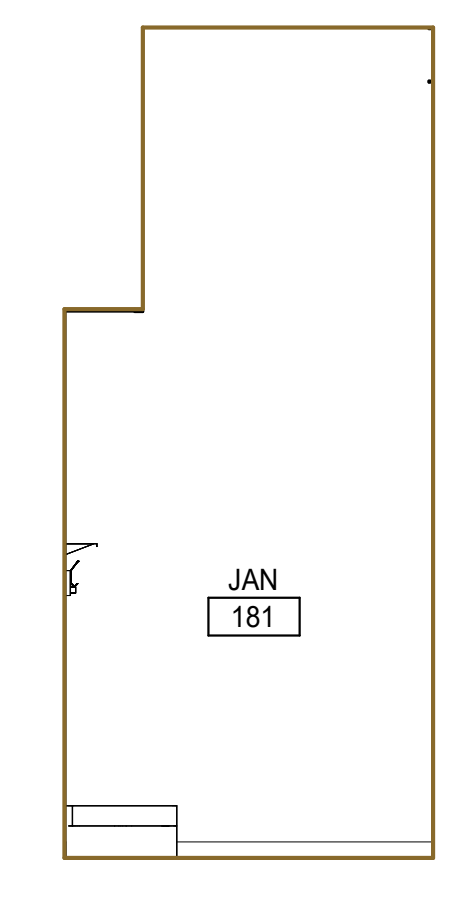


2N
L1 - JANITOR/CUSTODIAL ROOM 181
AS.16 1/4" = 1'-0"

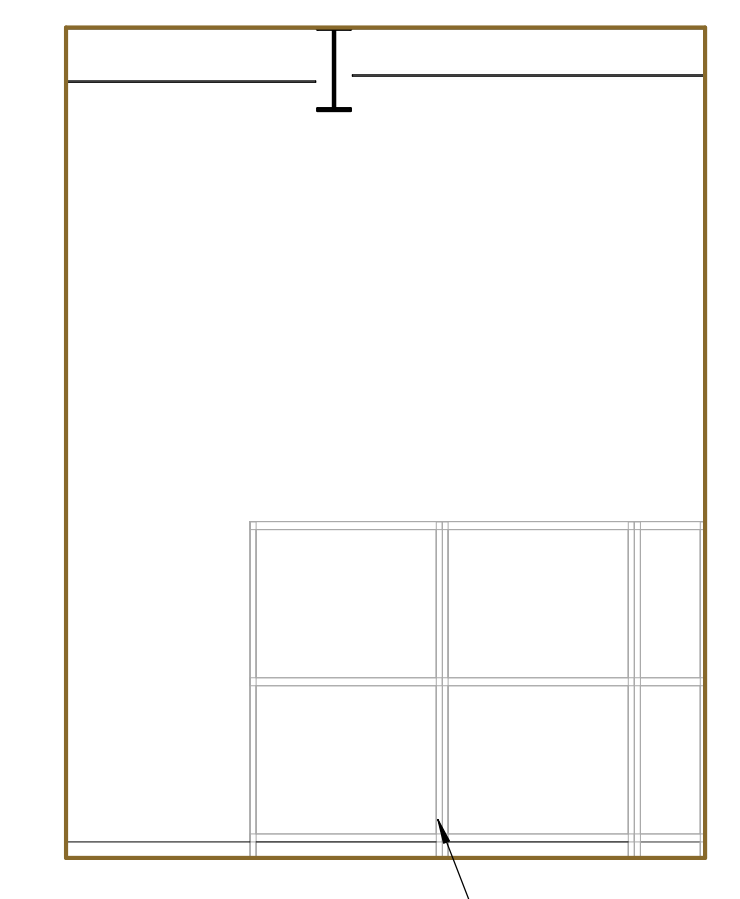

2E

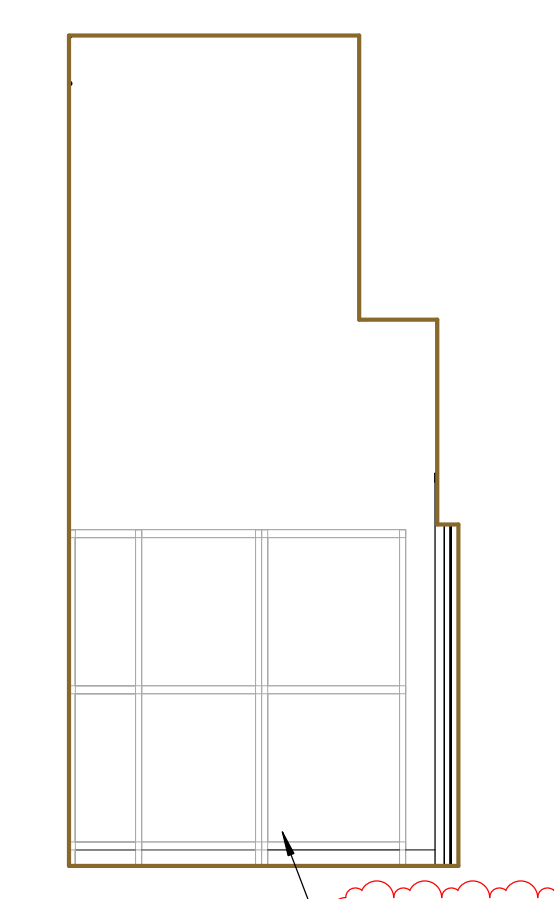


2S

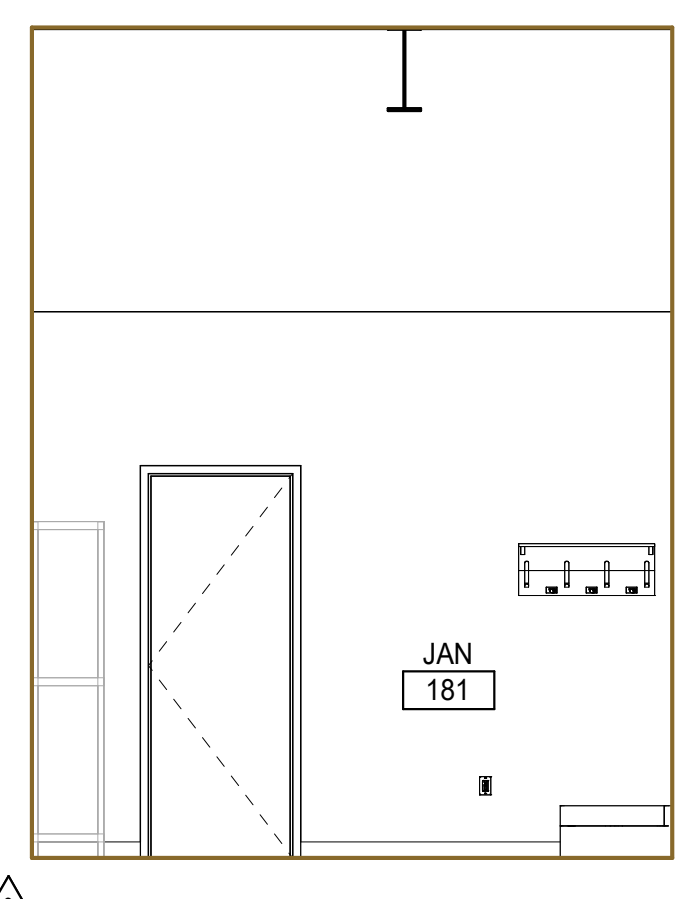


2W




3N
L1 - IT SUITE WORKROOM 183
AS.16 1/4" = 1'-0"

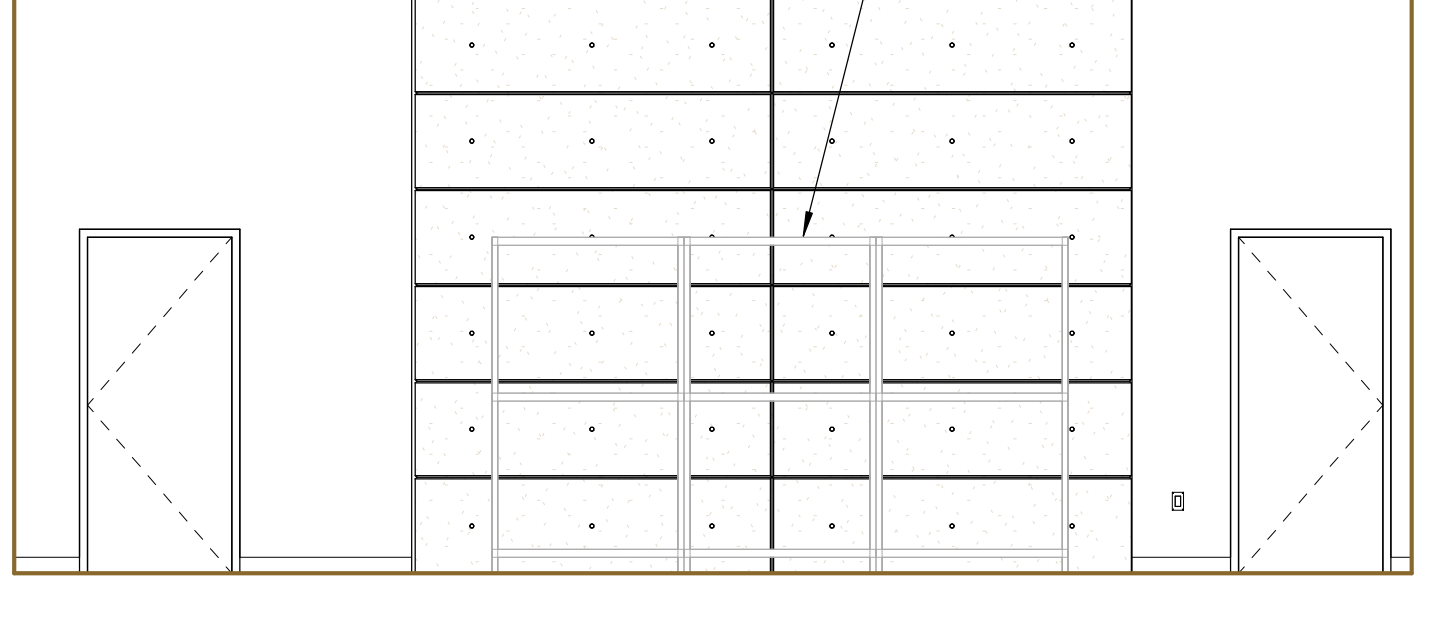


3E

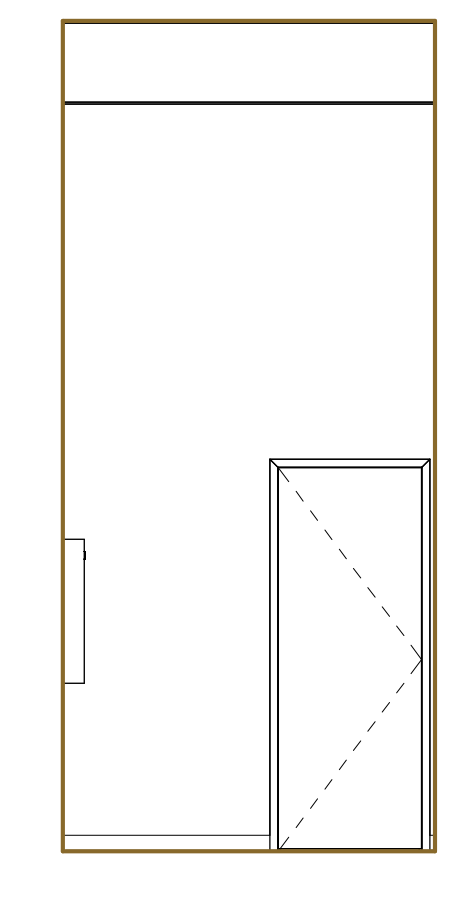


4N
L1 - EMERGENCY POWER ROOM 183A
AS.16 1/4" = 1'-0"

 


4E

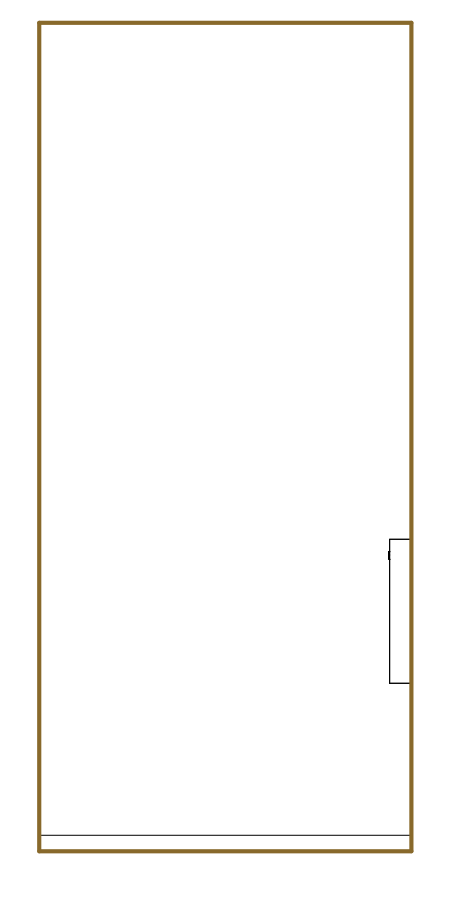


4S

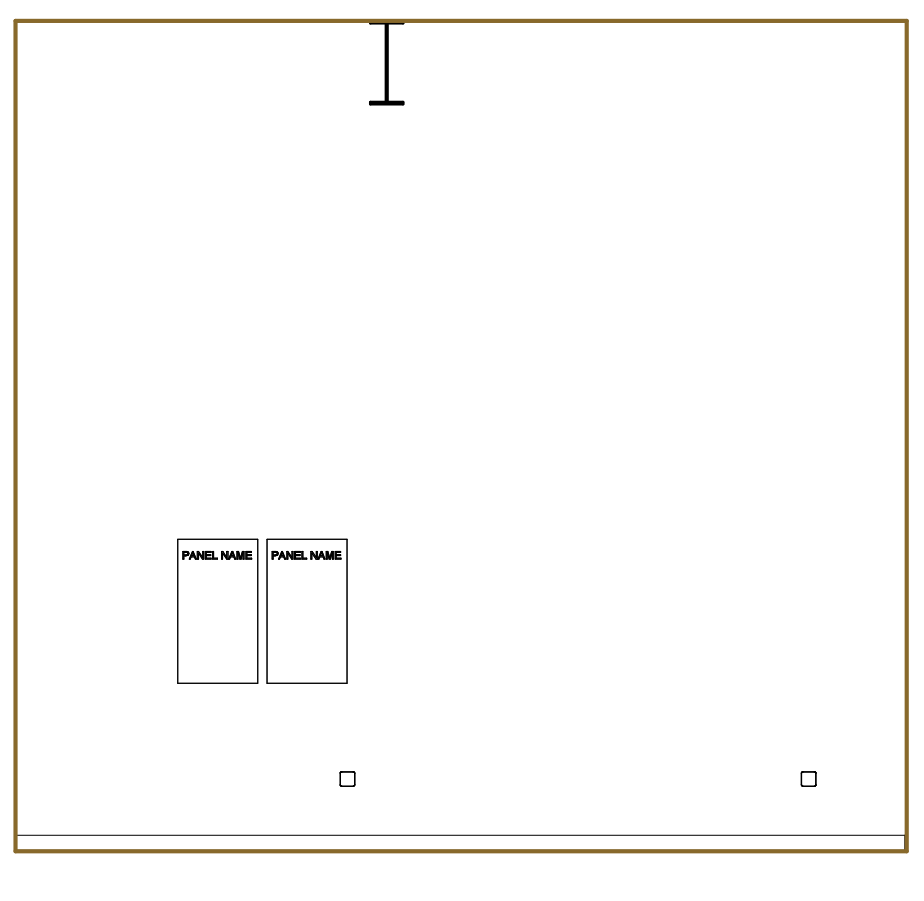


4W

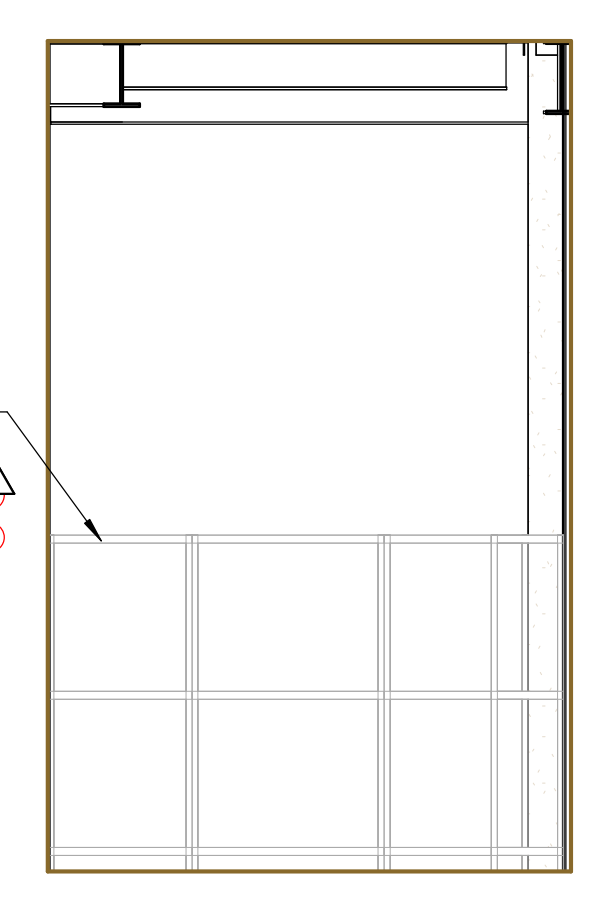


6N
L1 - IT STORAGE/SUPPLY 183D
AS.16 1/4" = 1'-0"

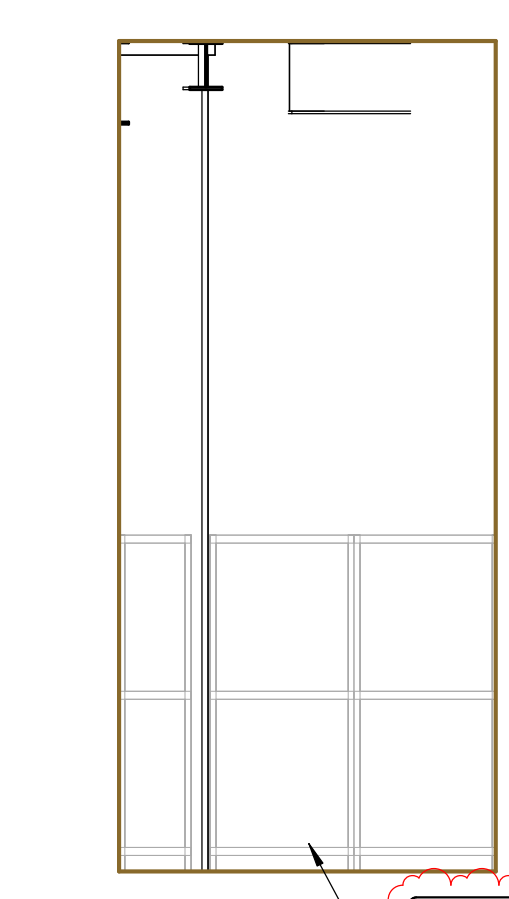


6E

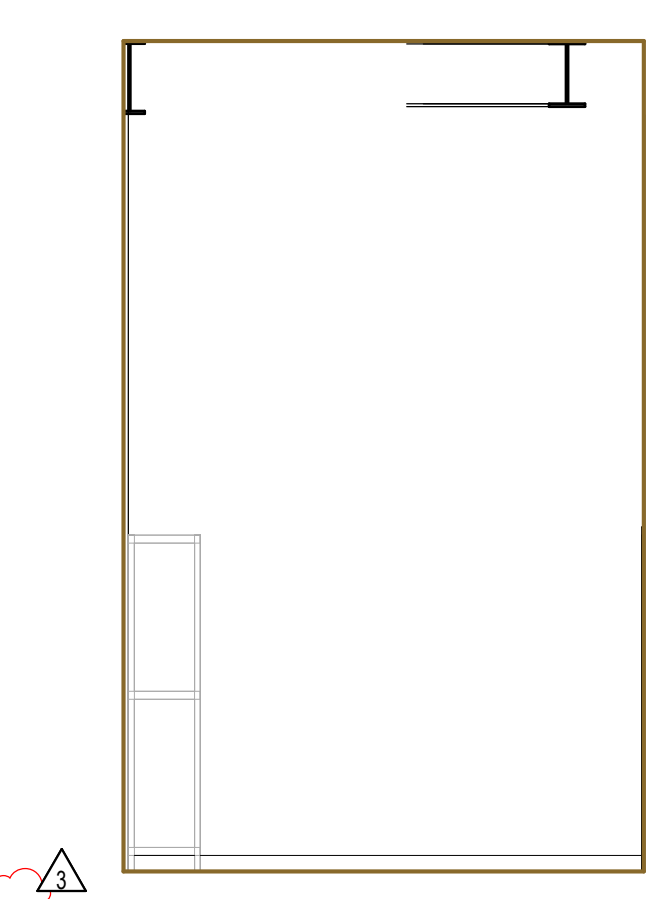


6S

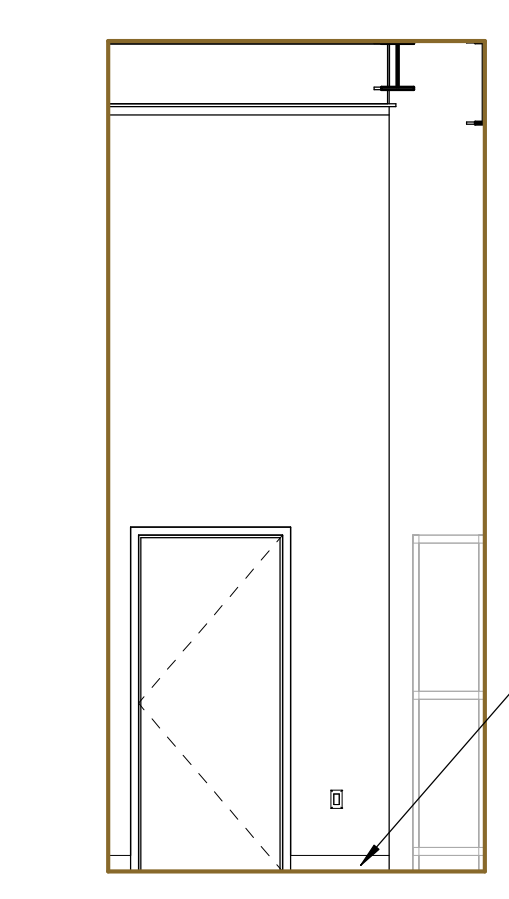


6W

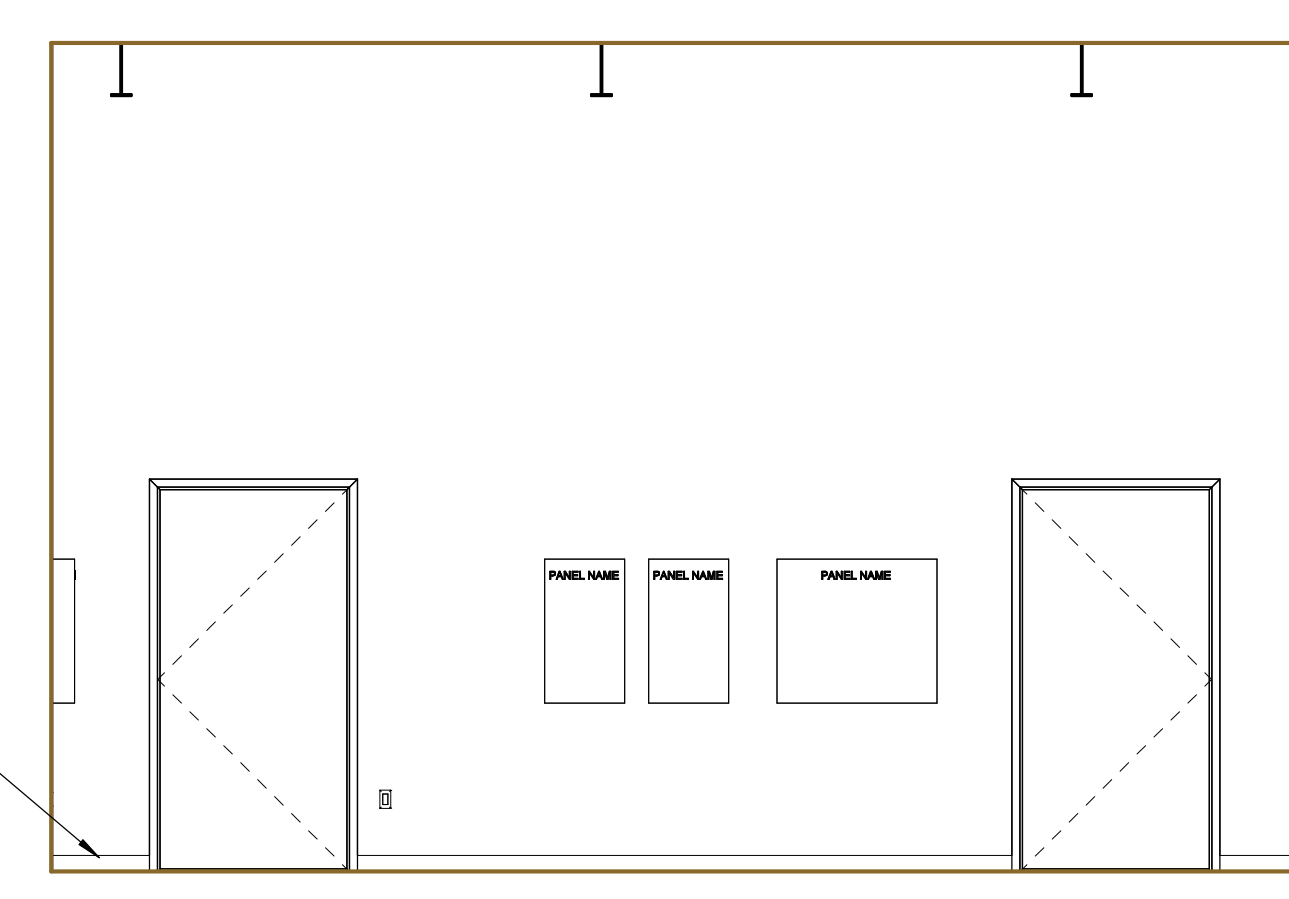


5N
L1 - MAIN ELECTRICAL ROOM 183B
AS.16 1/4" = 1'-0"

 


5E

 


5S

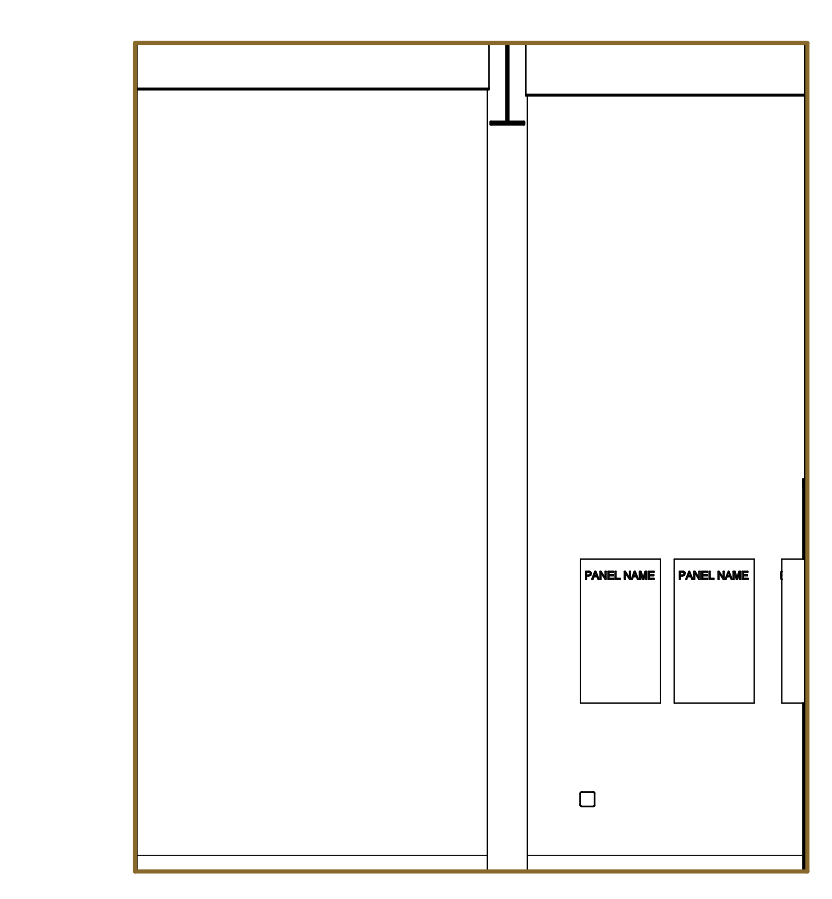


5W

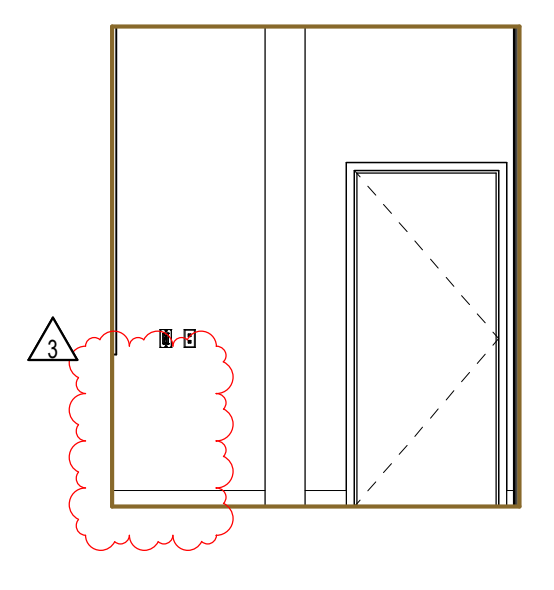


8S
L1 - LACTATION ROOM 118
AS.16 1/4" = 1'-0"

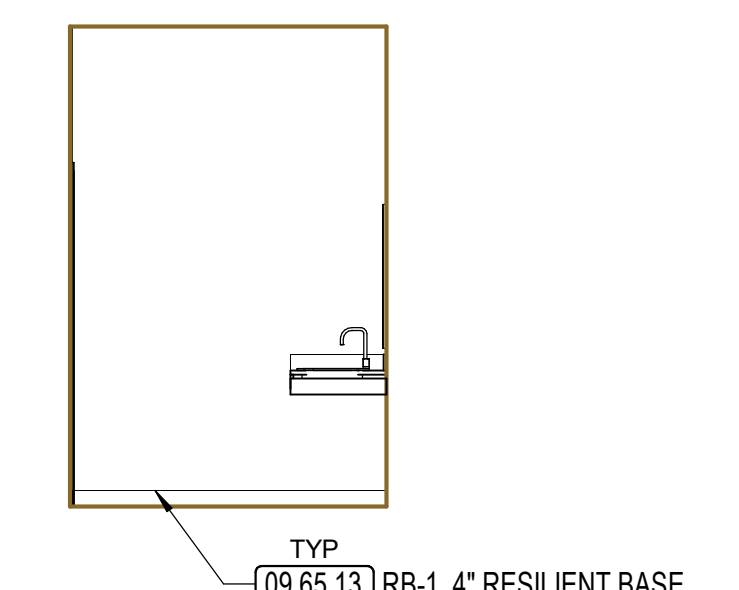


8W

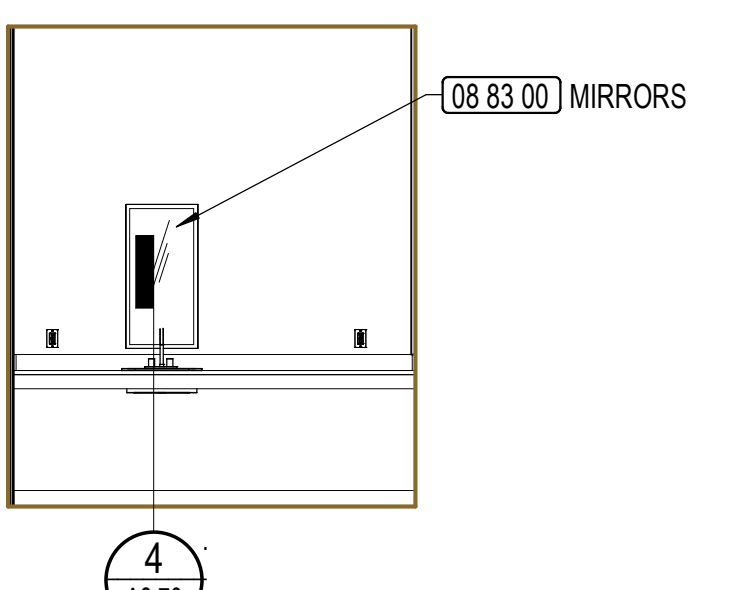


8N

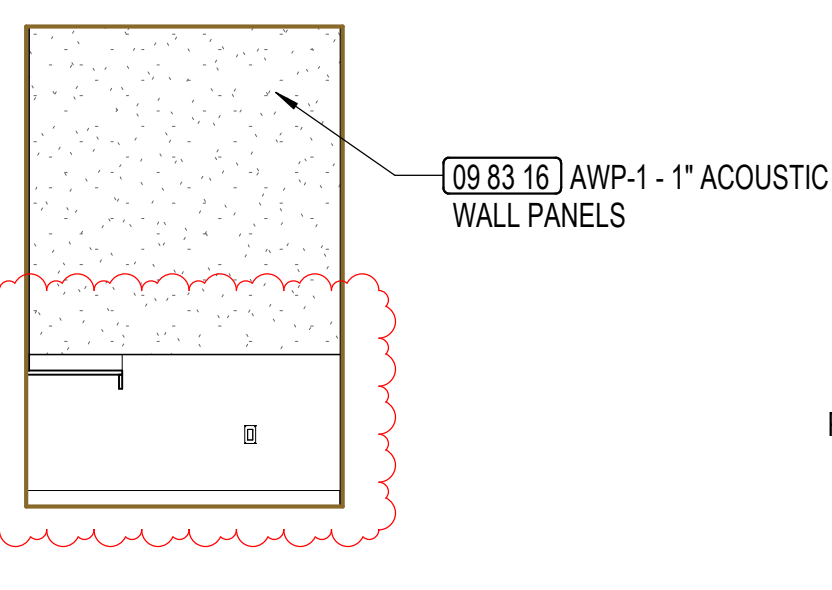


8E

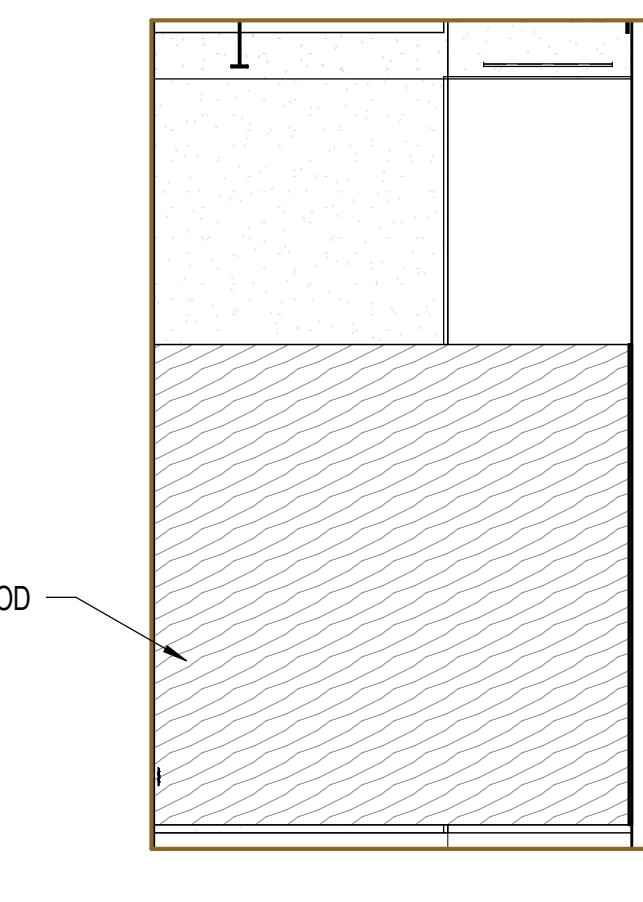


7N
L1 - BDF 183C
AS.16 1/4" = 1'-0"

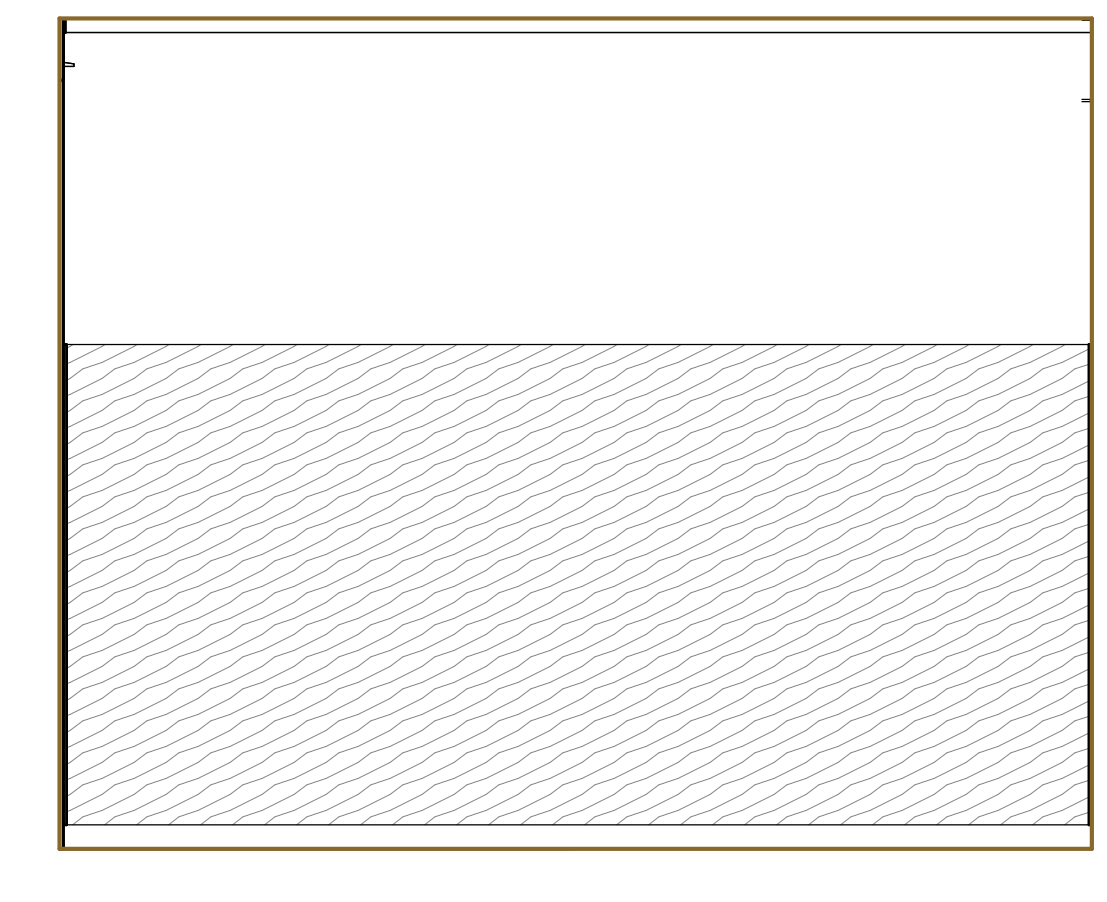

7E

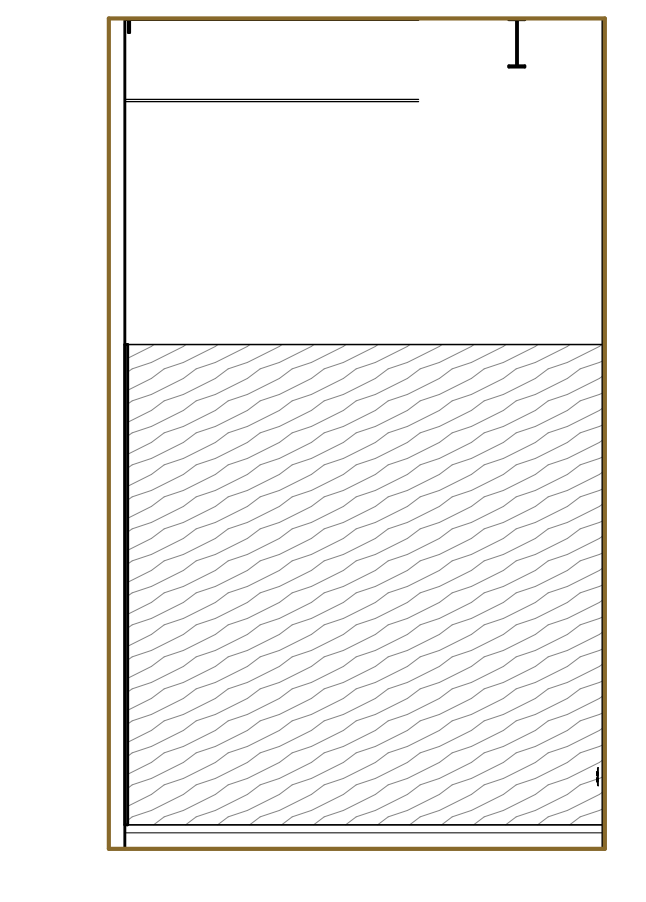

7S

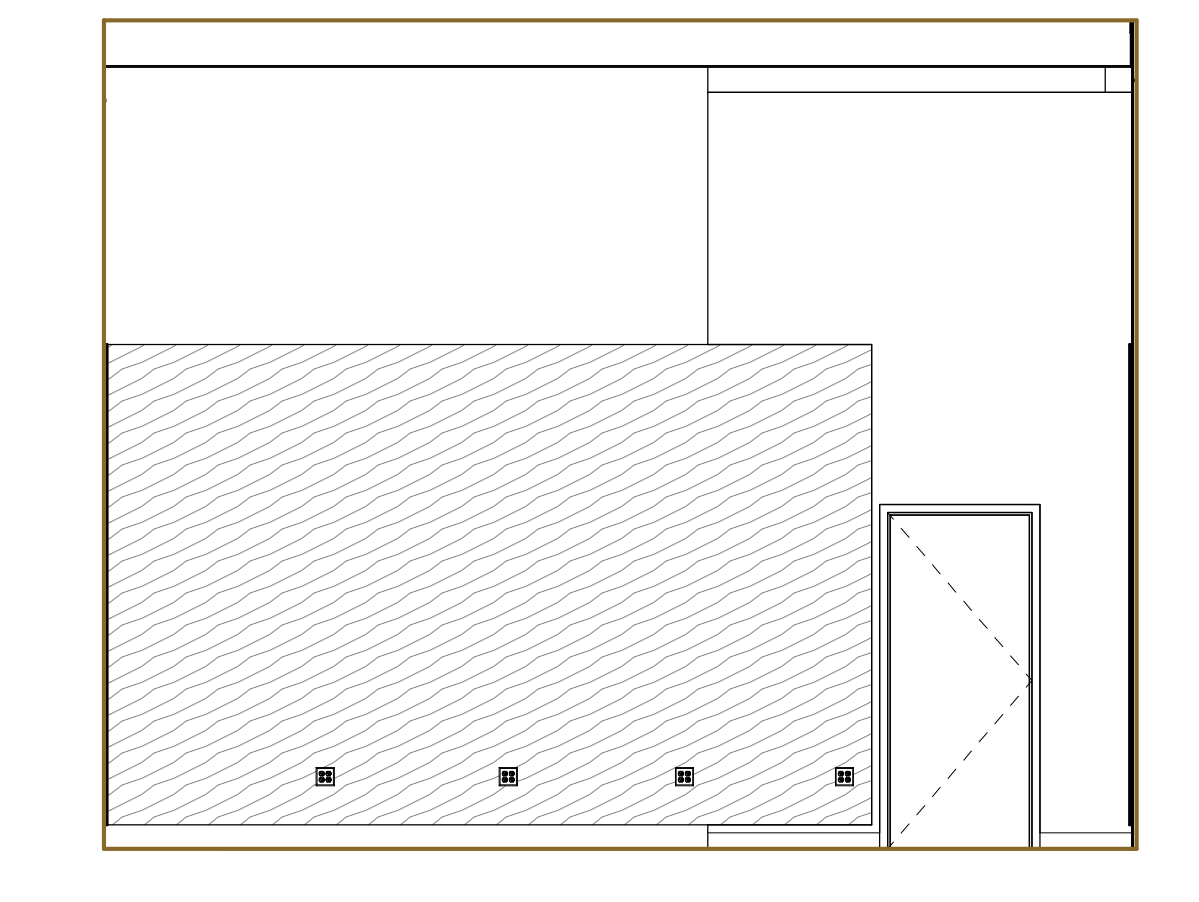

7W

GENERAL NOTES

- SEE FLOOR PLANS FOR DOOR IDENTIFICATION
- SEE LAYOUT PLANS FOR PARTITION IDENTIFICATION
- SEE SHEET A2.51 FOR DOOR SCHEDULE
- SEE M SERIES FOR STAIR AND ELEVATOR SHEETS
- SEE SHEET A8.10 FOR INTERIOR WALL PARTITION TYPES
- SEE SHEET A8.16 FOR WALL FINISH ASSEMBLIES
- SEE SHEETS A8.51 & A8.52 FOR INTERIOR STOREFRONT AND WINDOW TYPES
- SEE SHEET A8.70 FOR CASEWORK TYPES
- SEE A9.10 FOR ROOM FINISH SCHEDULE
- APPLY 0966.05 INTUMESCENT FIREPROOFING TO ALL EXPOSED STEEL STRUCTURE, INCLUDING COLUMNS, BEAMS, AND ATTACHMENTS TYP. SPRAY PRIMARY STRUCTURAL STEEL MEMBERS HIDDEN FROM VIEW WITH 0781.00 APPLIED CEMENTITIOUS FIREPROOFING
- SEE STRUCTURAL DRAWINGS FOR BACKING DETAILS

KEYNOTE LEGEND	
Key Value	Keynote Text
08 83 00	08 83 00 MIRRORS
09 65 13 A2	09 65 13 RB-1, 4" RESILIENT BASE
09 83 16 A1	09 83 16 AWP-1 - 1" ACOUSTIC WALL PANELS
10 11 00 A3	10 11 00 4X8 MARKER BOARD
10 11 00 A4	10 11 00 4X8 MARKER BOARD
10 51 23	10 51 23 PLASTIC LAMINATE-CLAD LOCKERS
10 56 13	10 56 13 METAL STORAGE SHELVING, SEE SHELVING PLANS

LEGEND

WOOD FINISHES
SEE A8.16 FOR WOOD WALL FINISH DETAILS.

WOOD GRILLE

WOOD MICROPERF PANEL

WOOD FINISH

MISC FINISHES

FABRIC WRAPPED PANEL

MISCELLANEOUS

FIRE EXTINGUISHER CABINET