




**1 BIORETENTION DETAIL (BIO 1)**  
SCALE: 1" = 1'

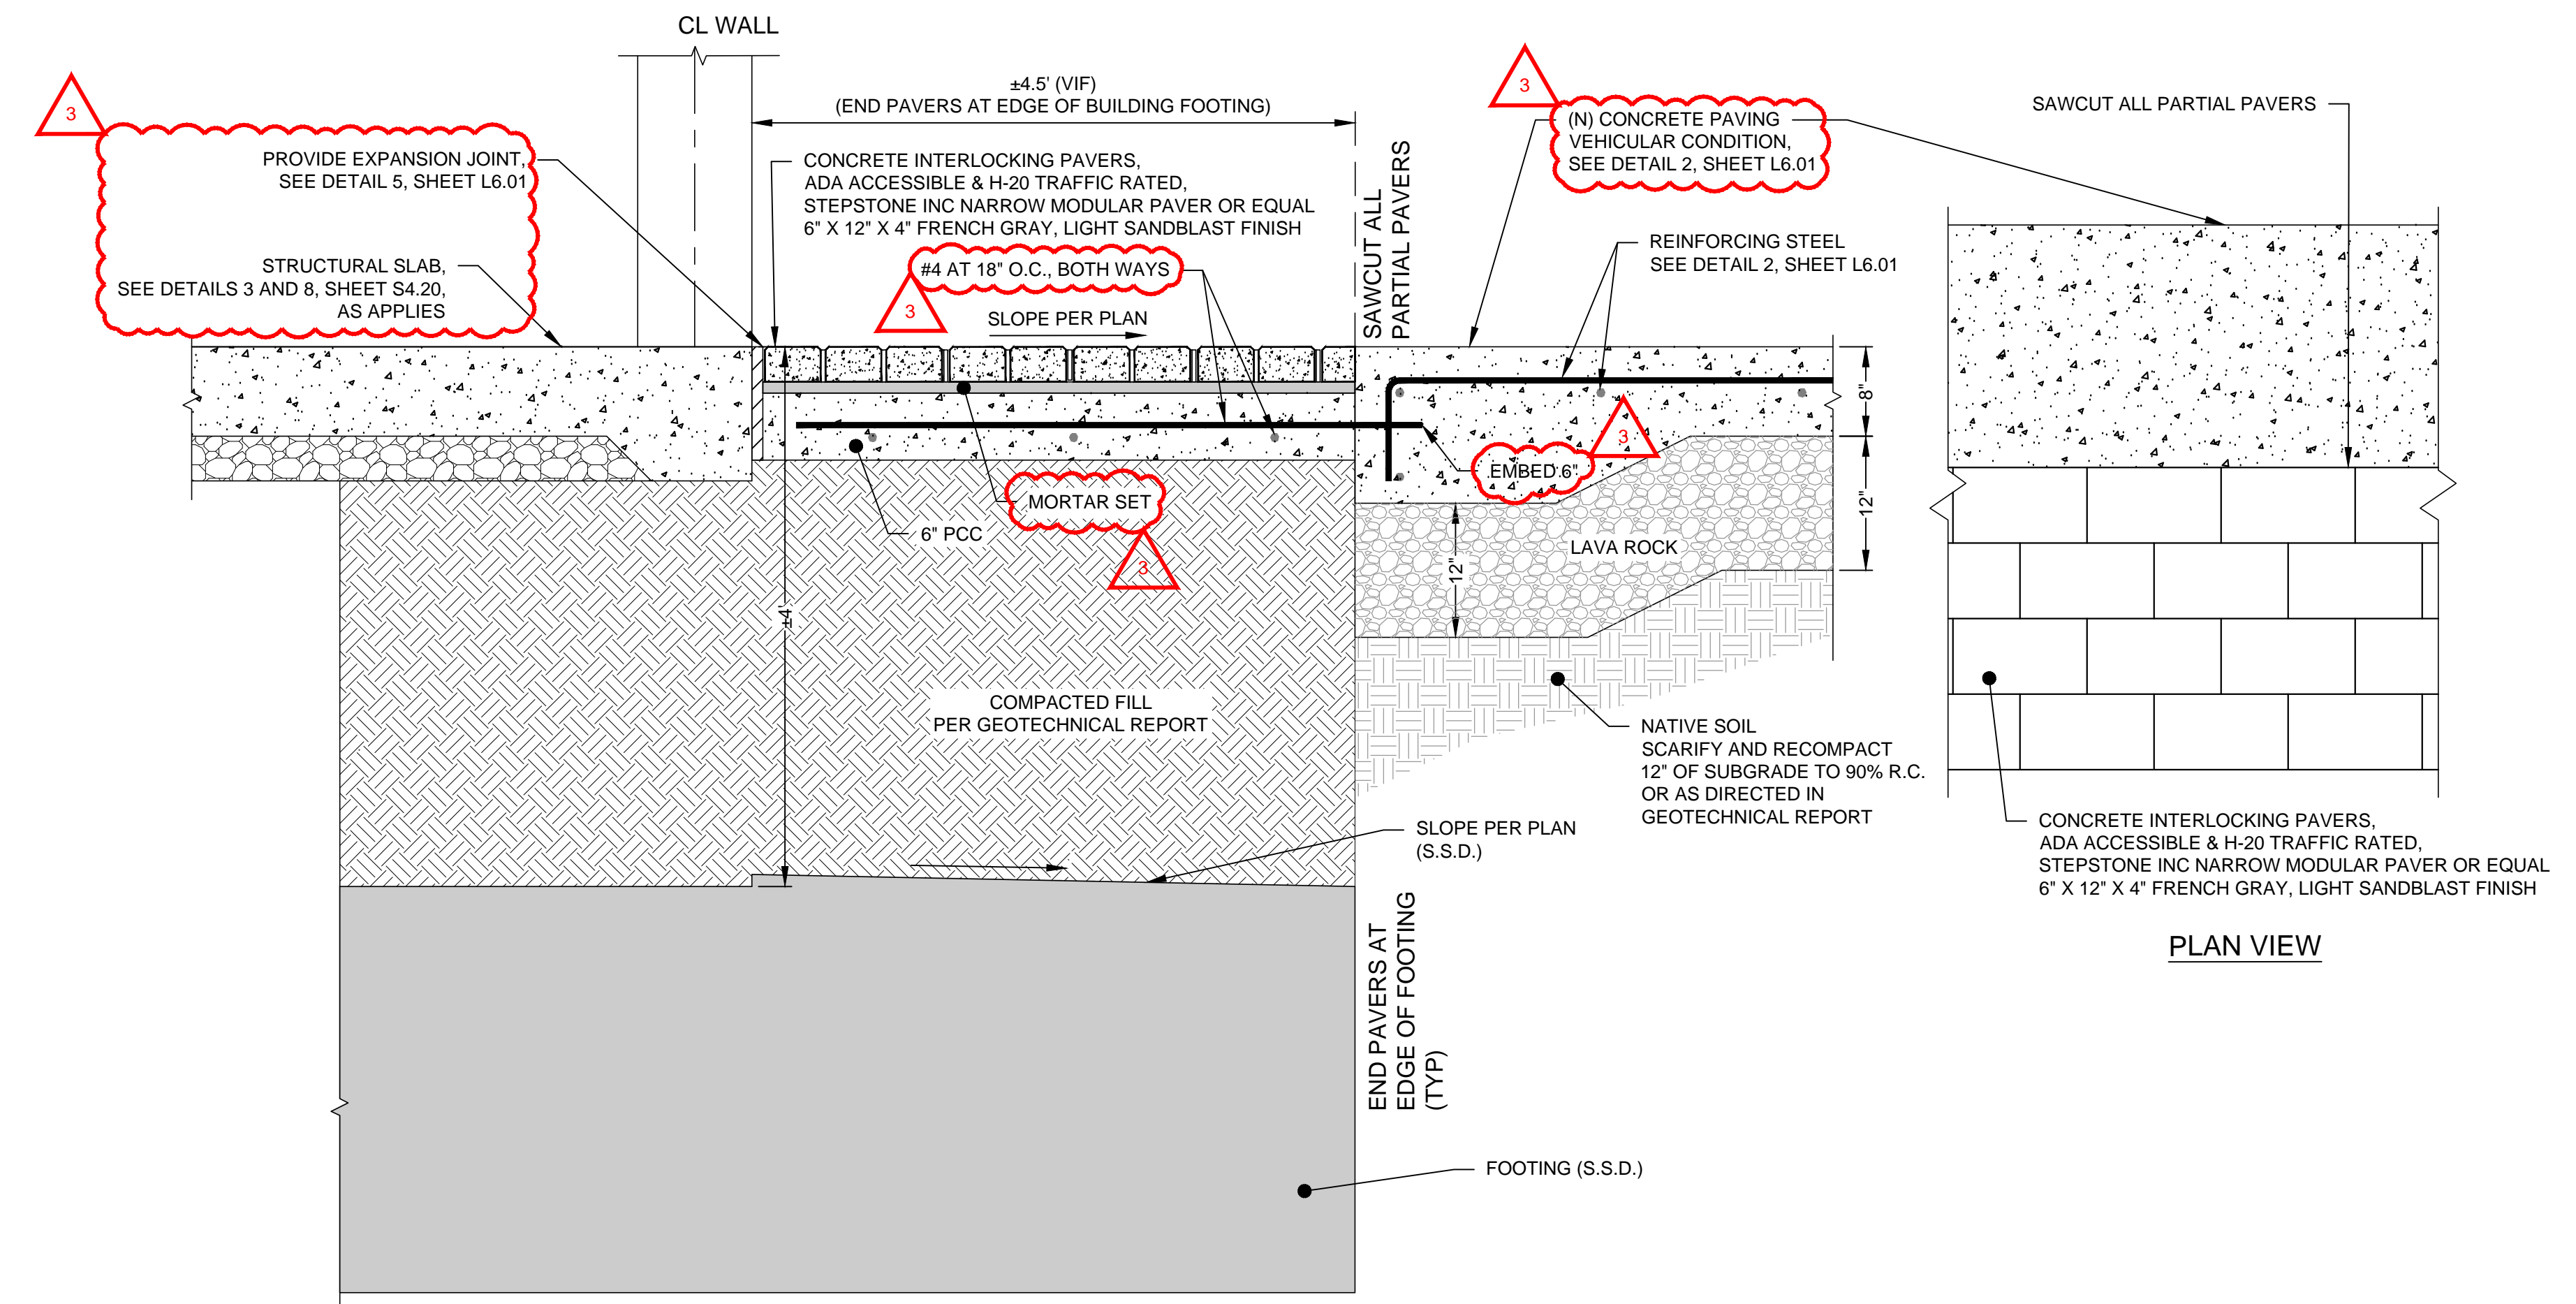


**2 PAVERS SECTION**  
SCALE: 1" = 1'

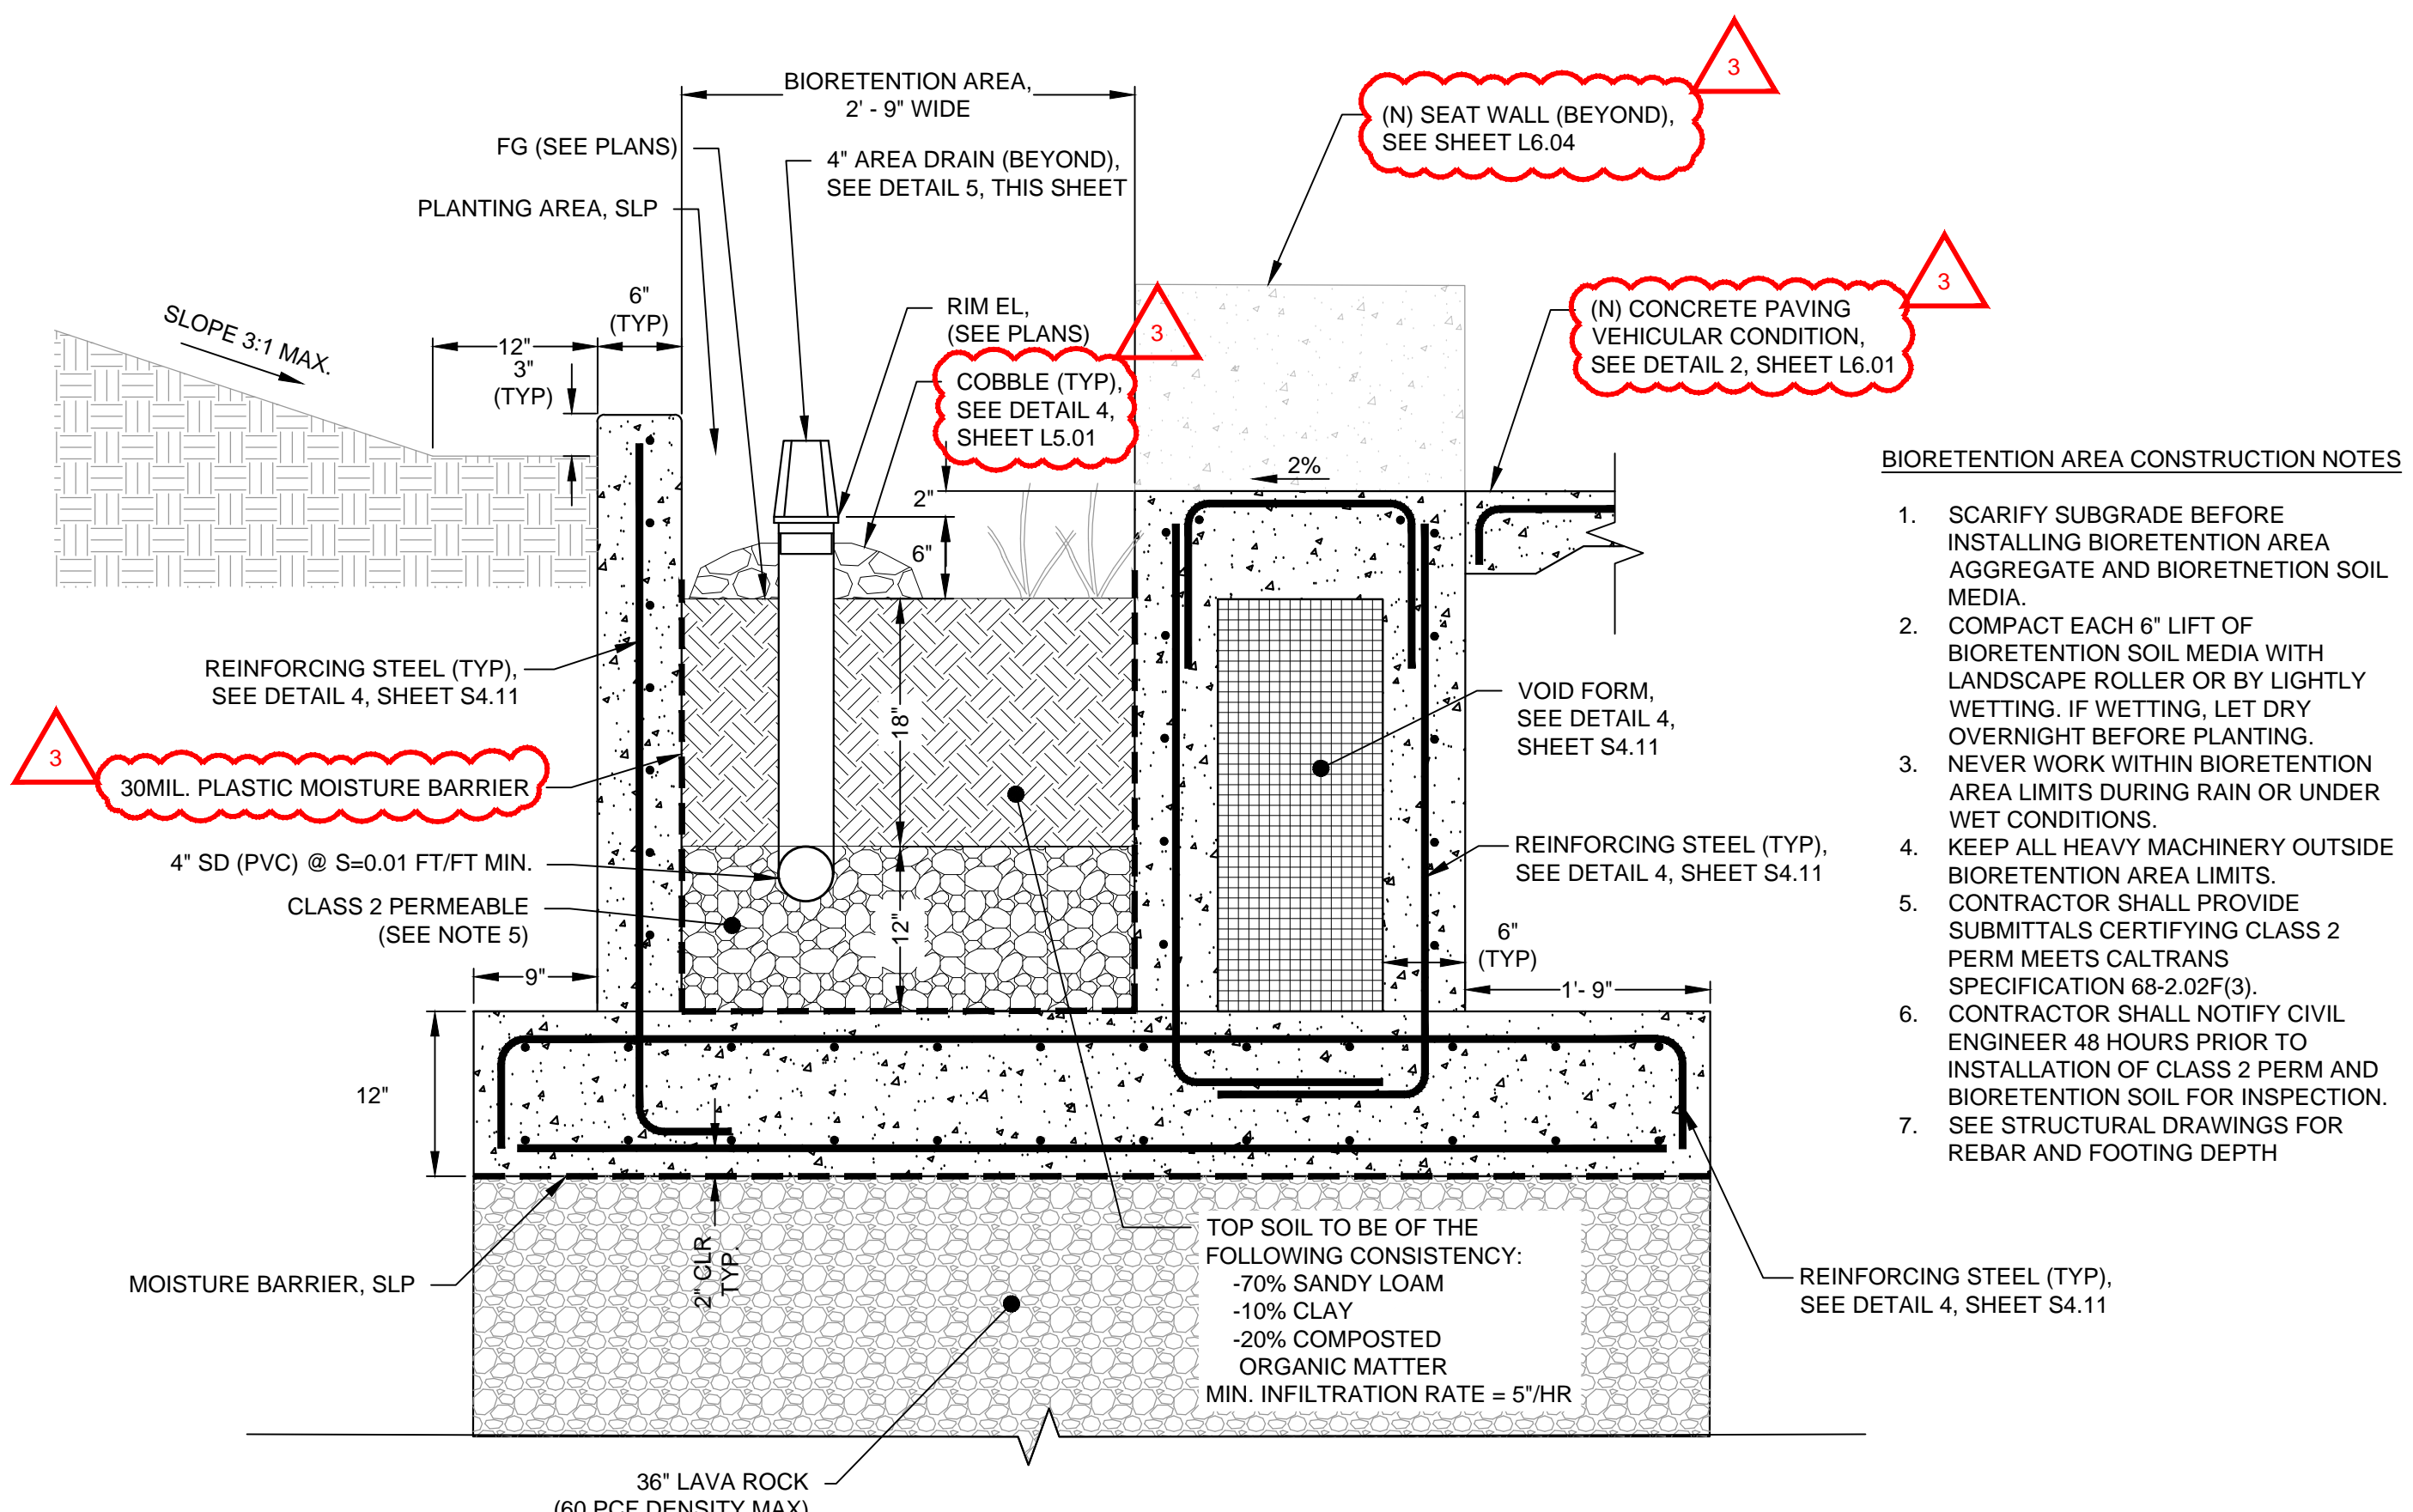

**3 BIORETENTION DETAIL (BIO 2)**  
SCALE: 1" = 1'

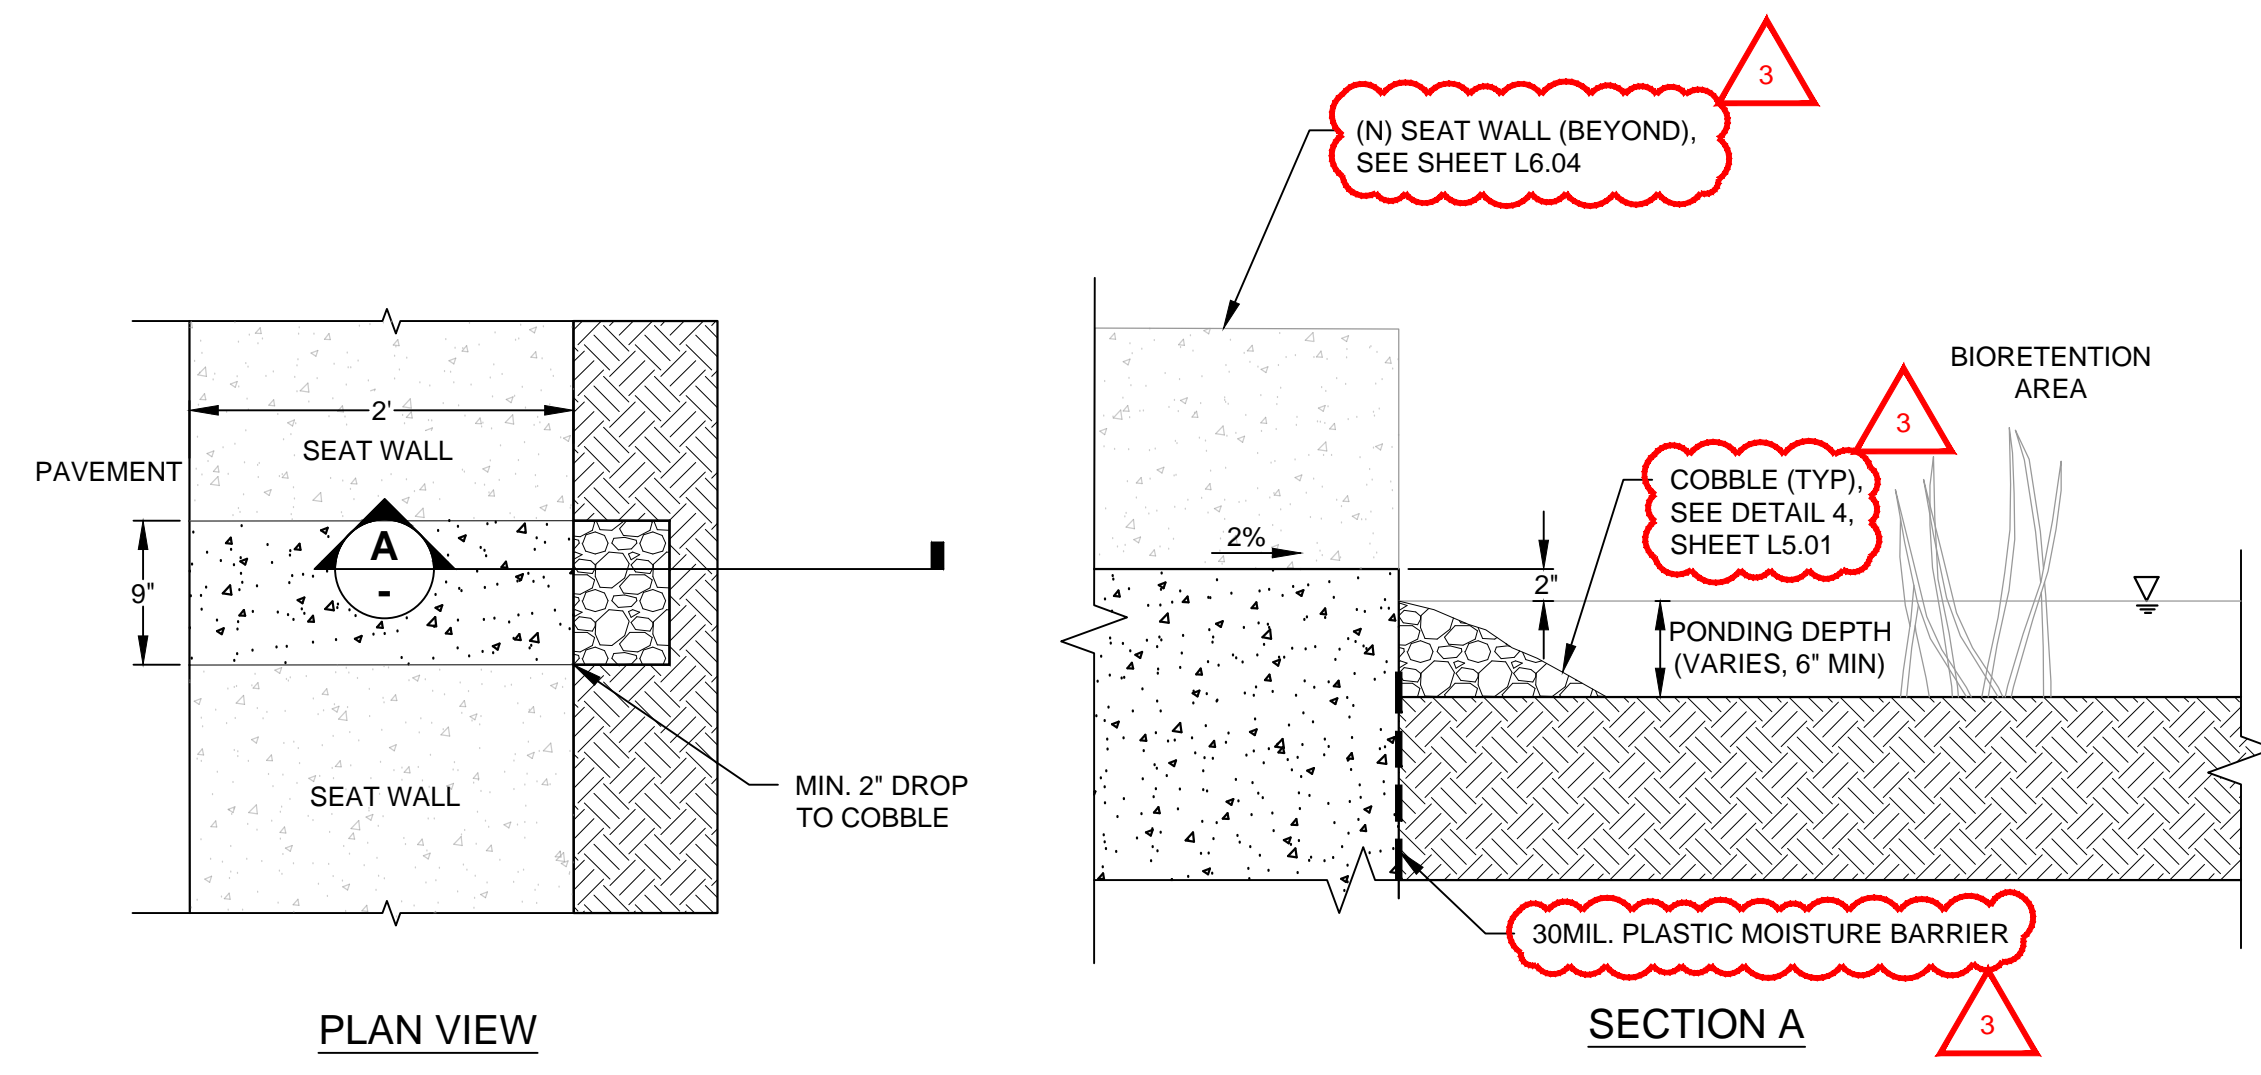

**4 CURB CUT INLET WITH GRAVEL ENERGY DISSIPATION**  
SCALE: 1" = 1'

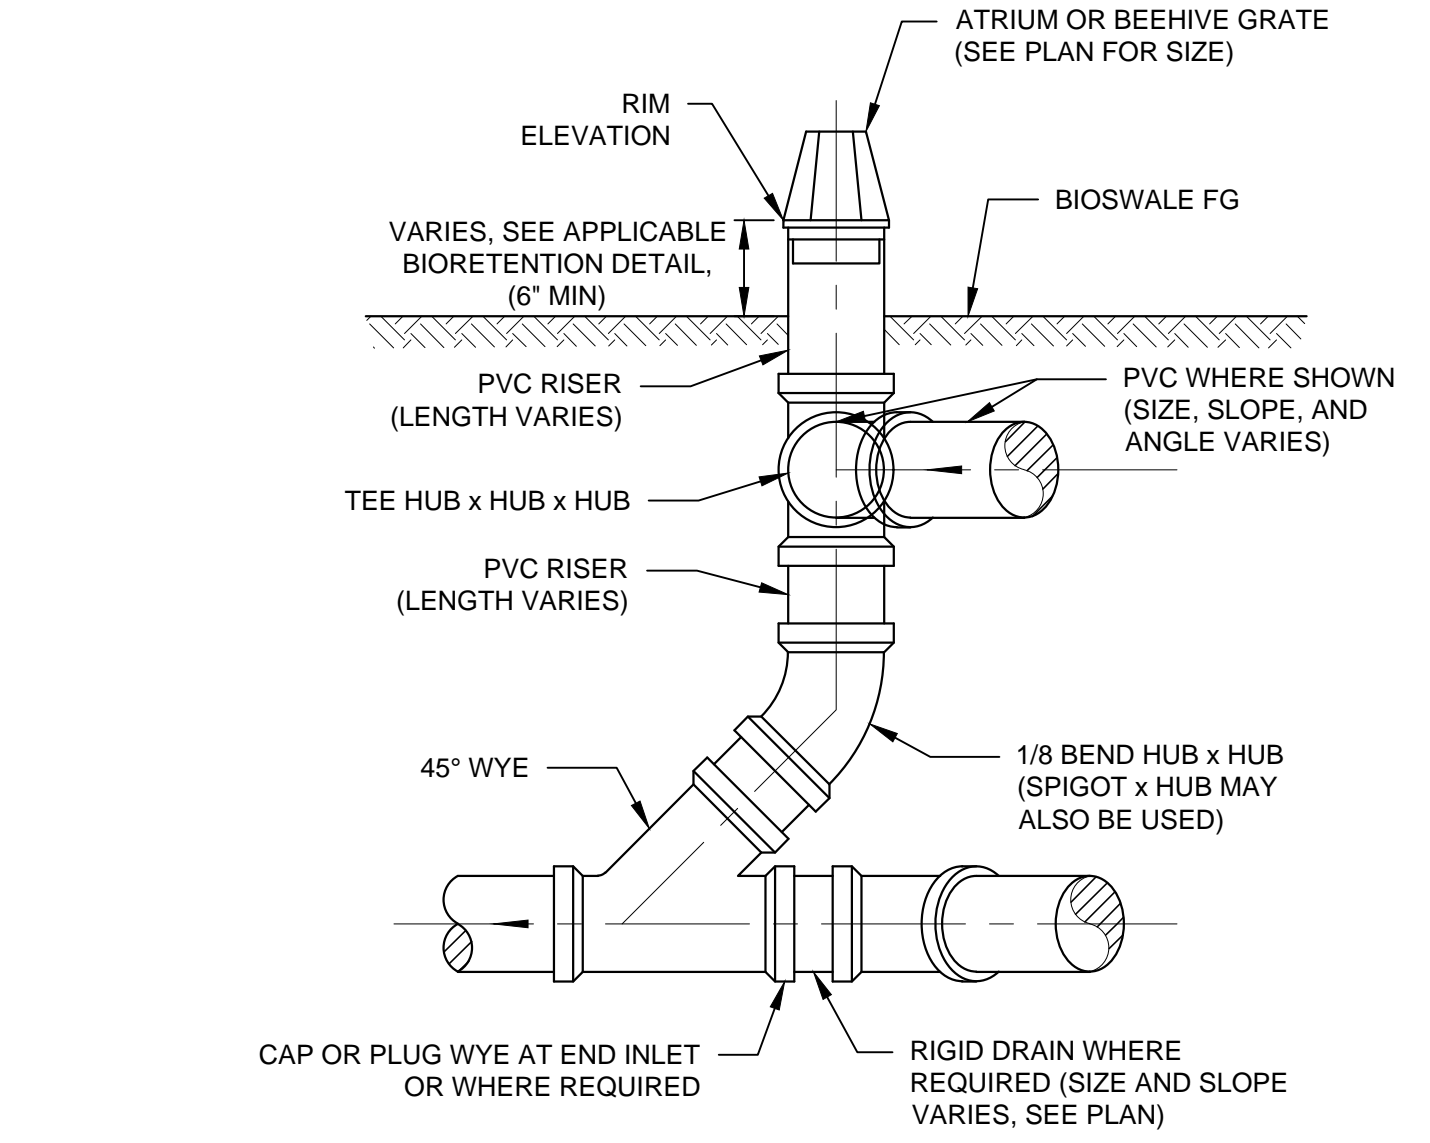

**5 BIORETENTION AREA DRAIN DETAIL**  
SCALE: 1" = 1'

APPROVALS

**NOLL & TAM ARCHITECTS**

729 Heinz Avenue  
Berkeley, CA 94710  
tel 510.542.2200  
fax 510.542.2201

**CAVAGNERO**

MARK CAVAGNERO ASSOCIATES ARCHITECTS  
1048 Serrano Street, Suite 202  
San Francisco, California 94111  
www.cavagnero.com

SEAL

**Professional Engineer**  
No. C20054  
Civil  
State of California

SIGNED  
05/15/2024

CONSULTANT

**CSW ST2**

**CSW Stuber-Struch Engineering Group, Inc.**

121 Park Plaza  
Redwood, CA 94061  
tel 415.883.8650  
fax 415.883.8655

Civil Engineers  
Surveying & Mapping  
Land Planning  
Construction Management

PROJECT TITLE

**Peralta Community College District  
Laney Library & Learning Resource Center  
(Building 100 Replacement)**

900 Fallon Street, Oakland, CA 94607

ISSUE FOR BID

DATE	DESCRIPTION
5/16/2024	Addendum No. 03

DRAWN BY: JBD | CHECKED BY: RJS

SHEET TITLE  
**STORMWATER CONTROL DETAILS**

SHEET NUMBER  
**C7.01**