




11 PRECAST TILE JOINT AT CEMENT TILE CLADDING

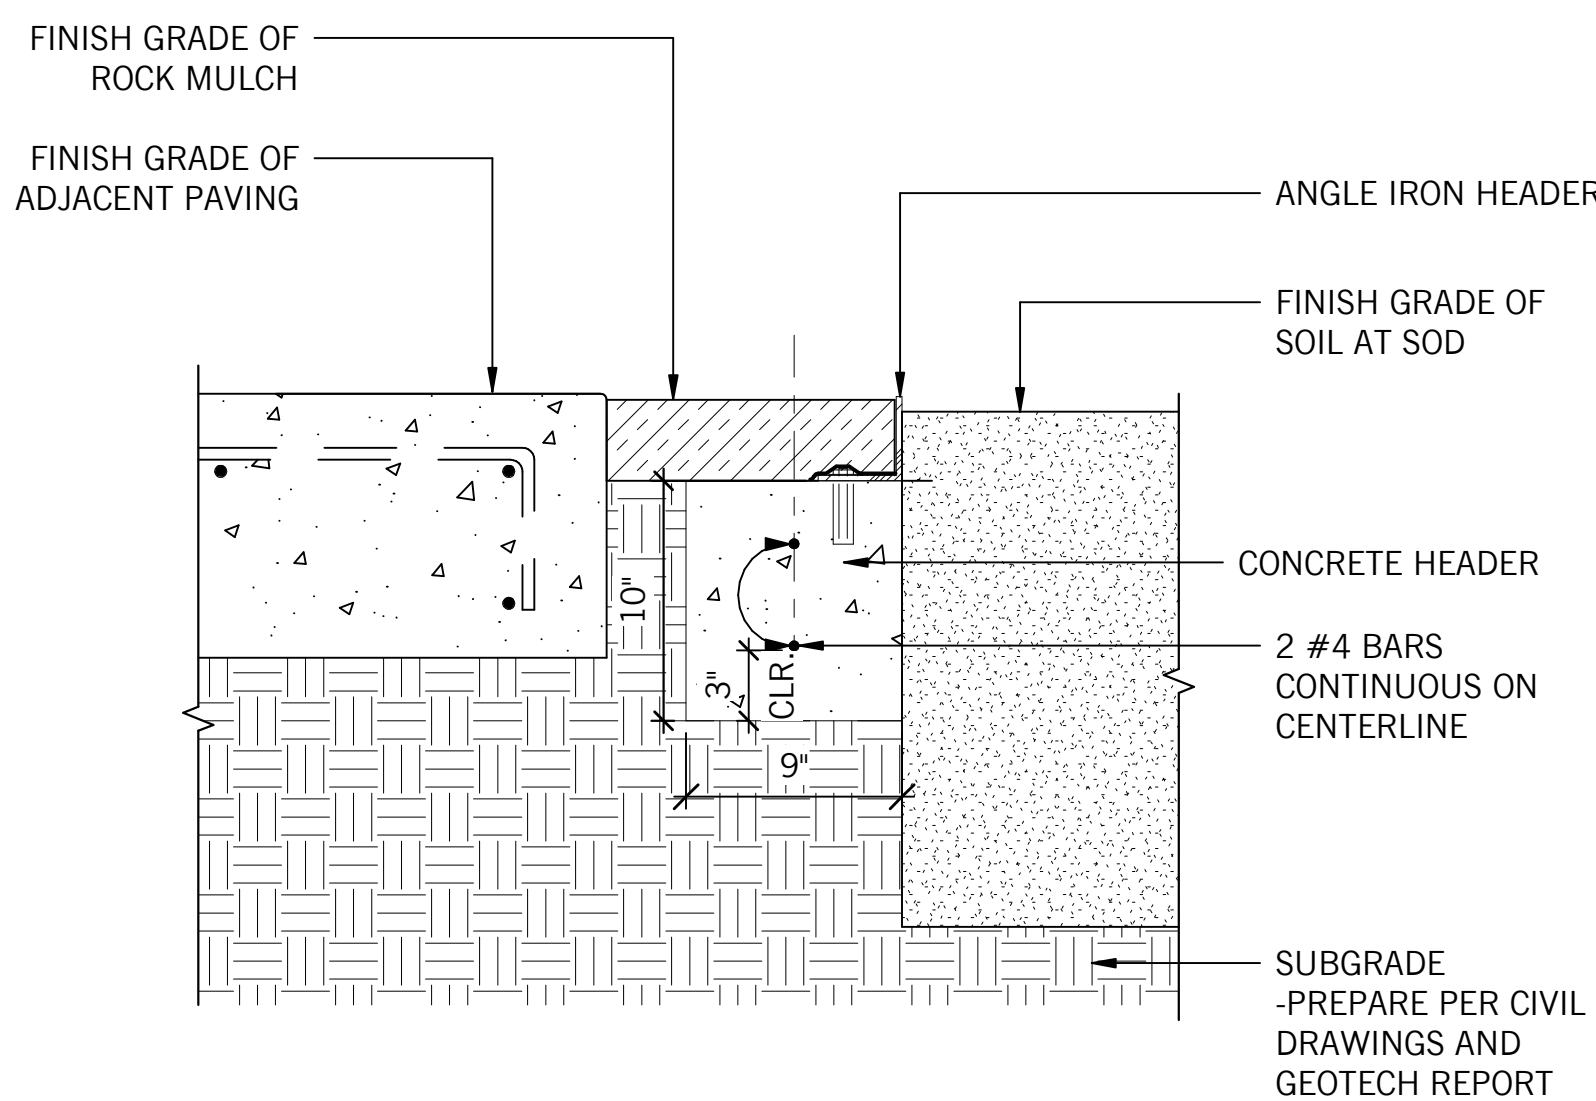


10 ROCK MULCH BAND

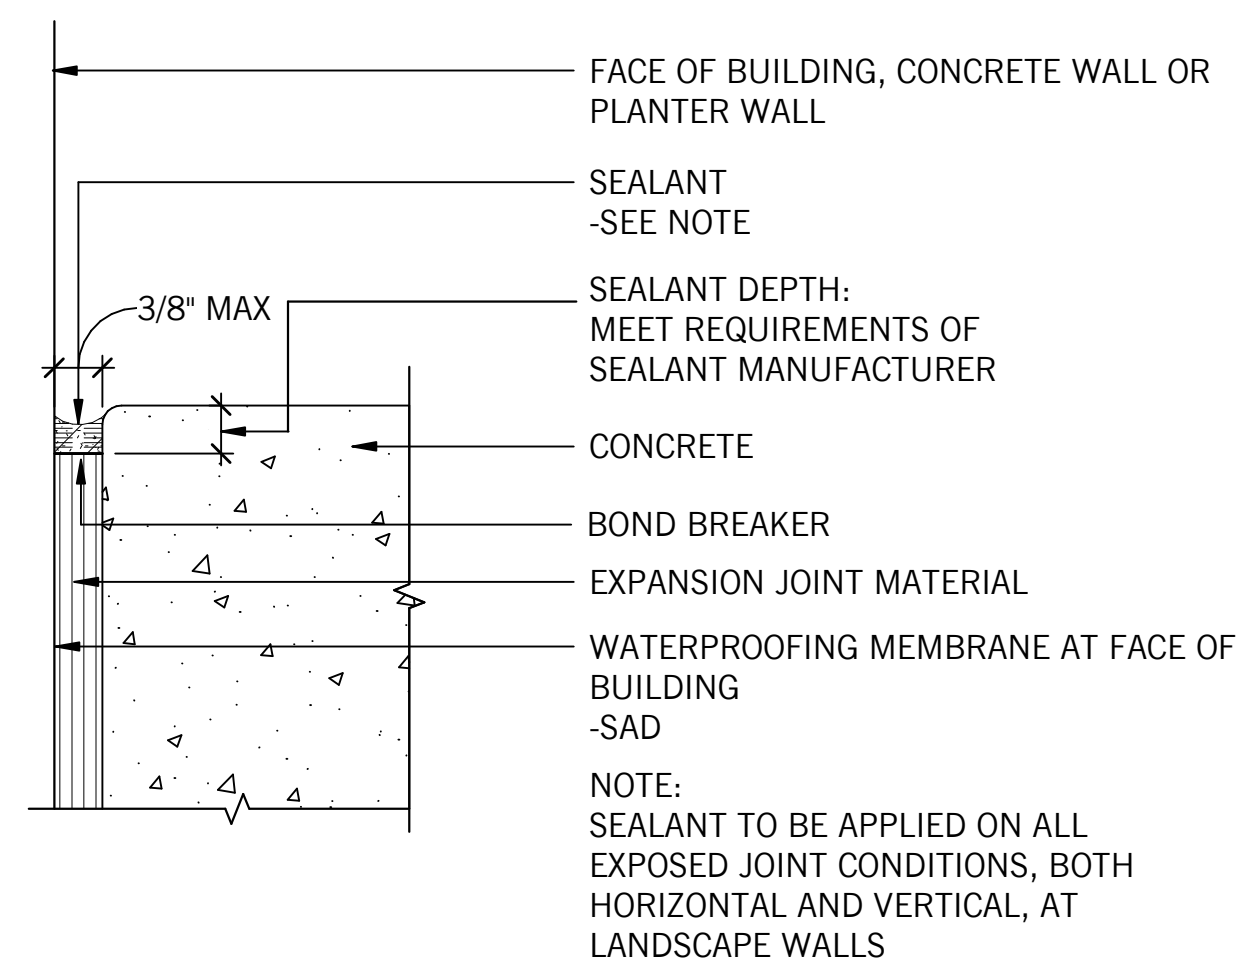


9 SEALANT @ CONCRETE EXPANSION JOINT AT CIP PLANTER

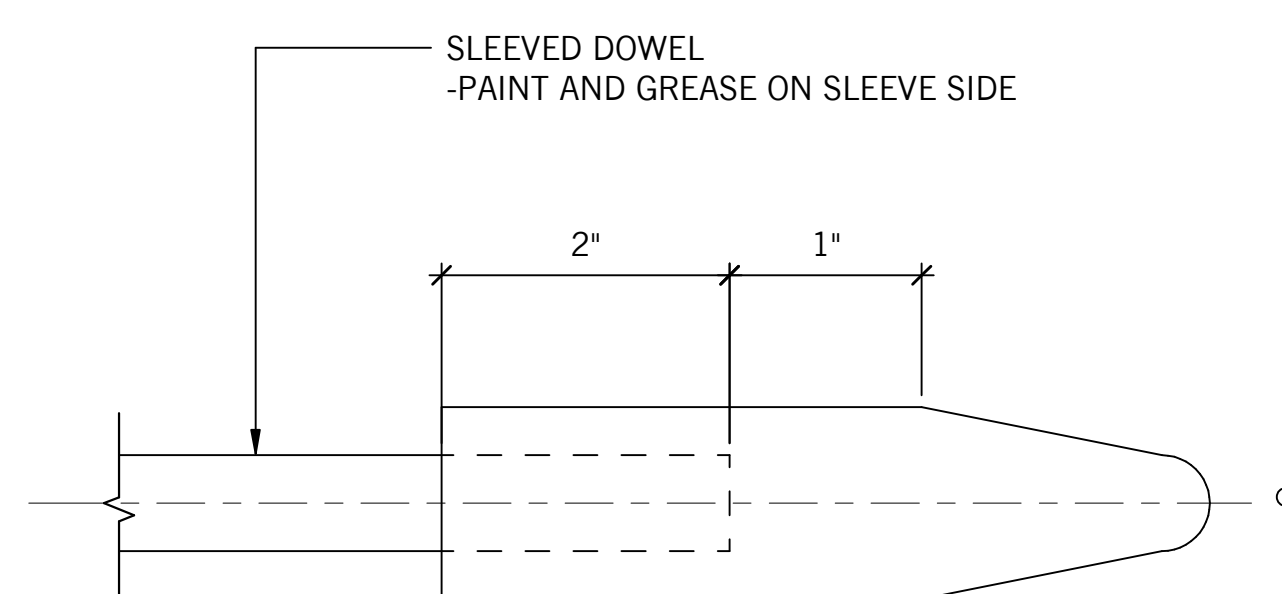


8 DOWEL SLEEVE

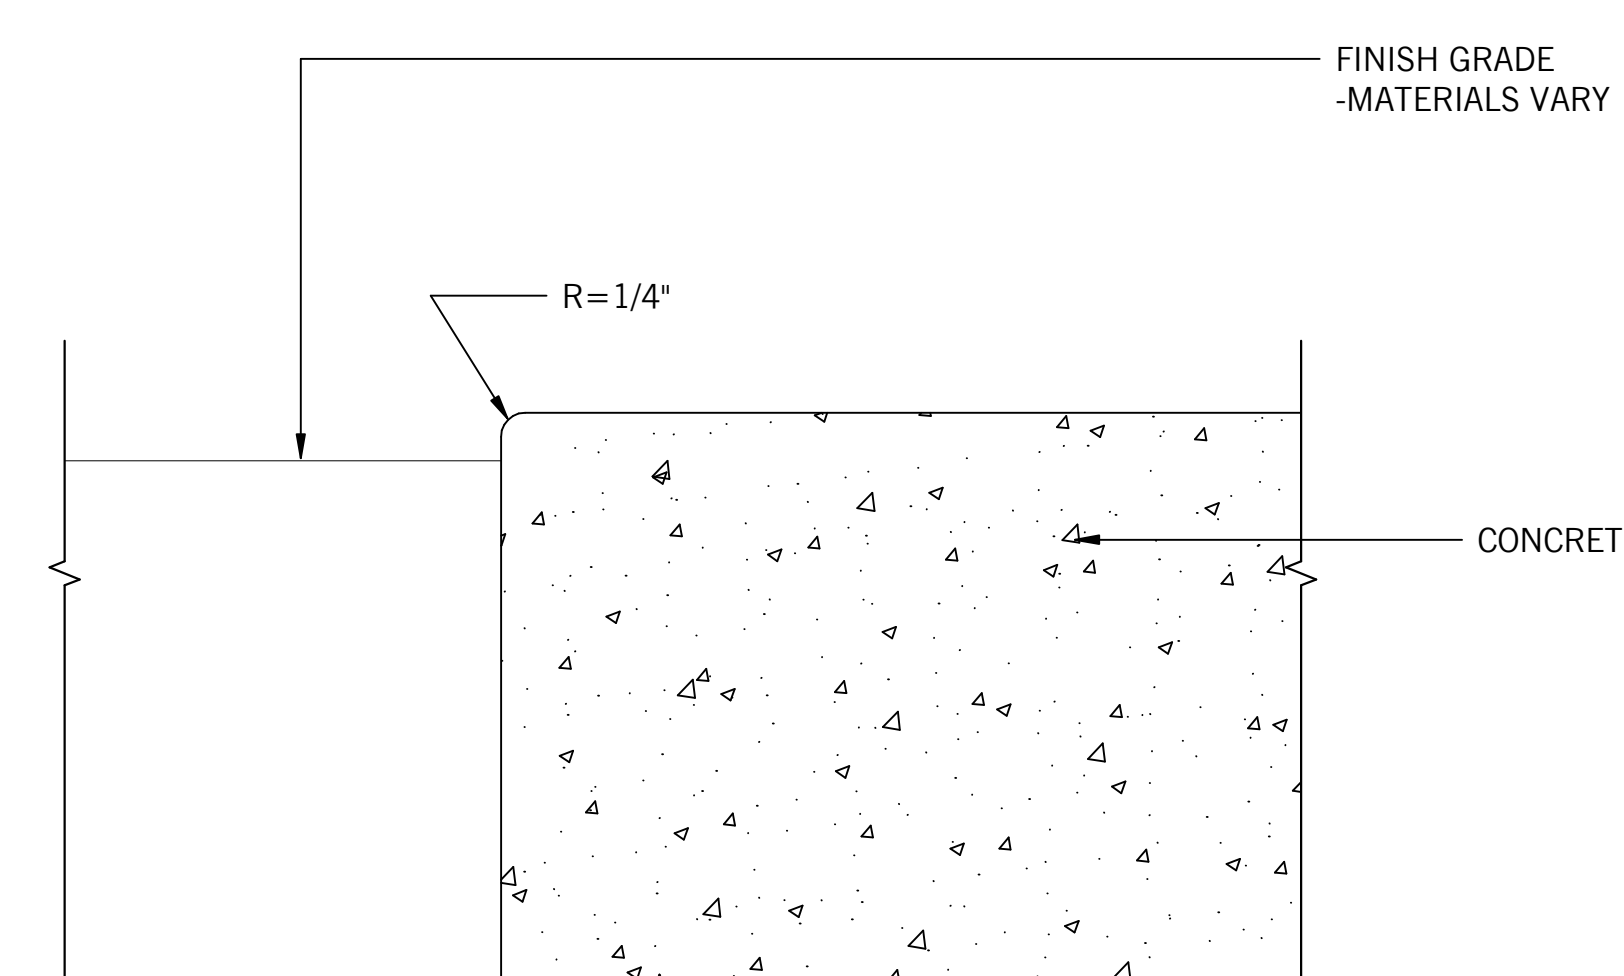


7 TOOLED EDGE JOINT

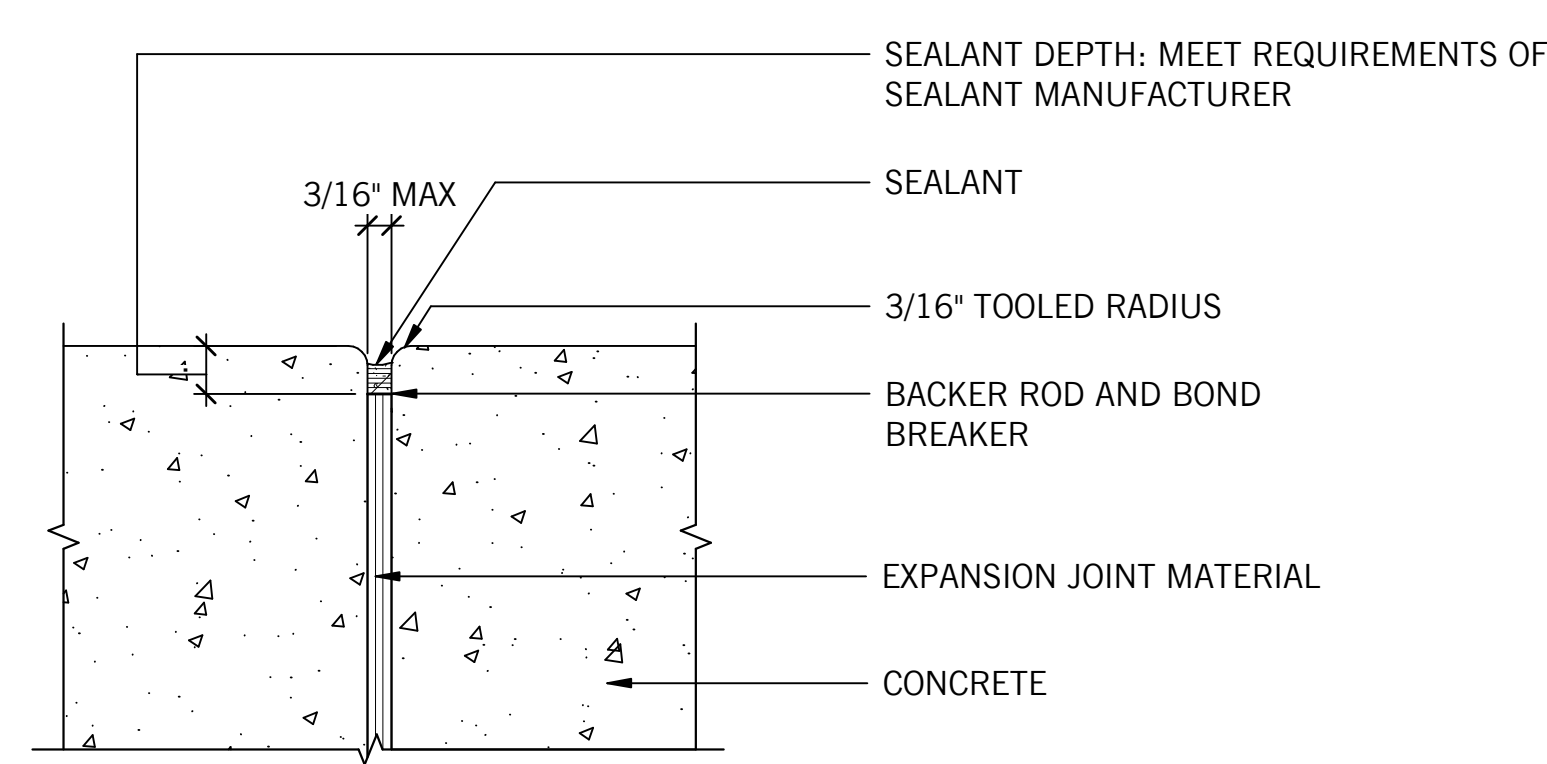


6 SEALANT AT CONCRETE EXPANSION JOINT

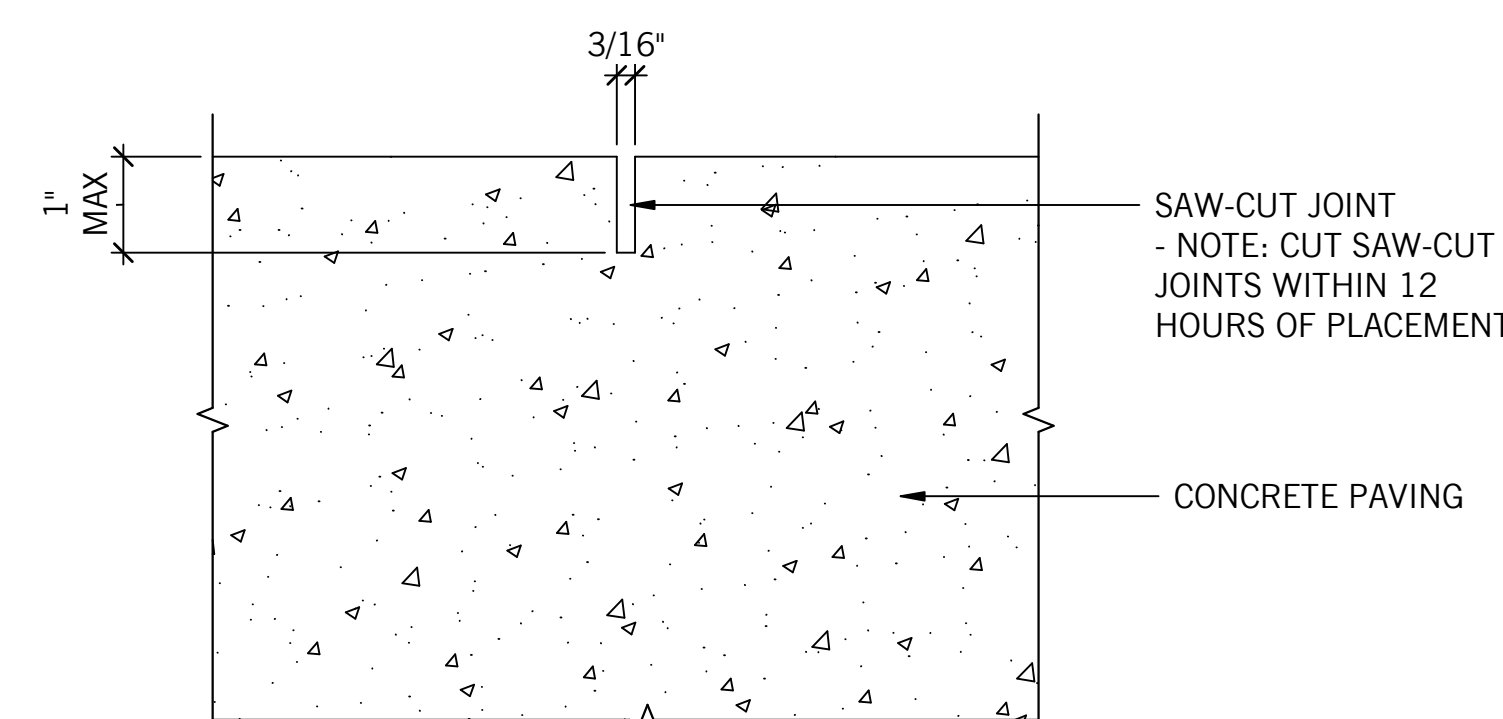


5 SAW CUT CONTROL JOINT

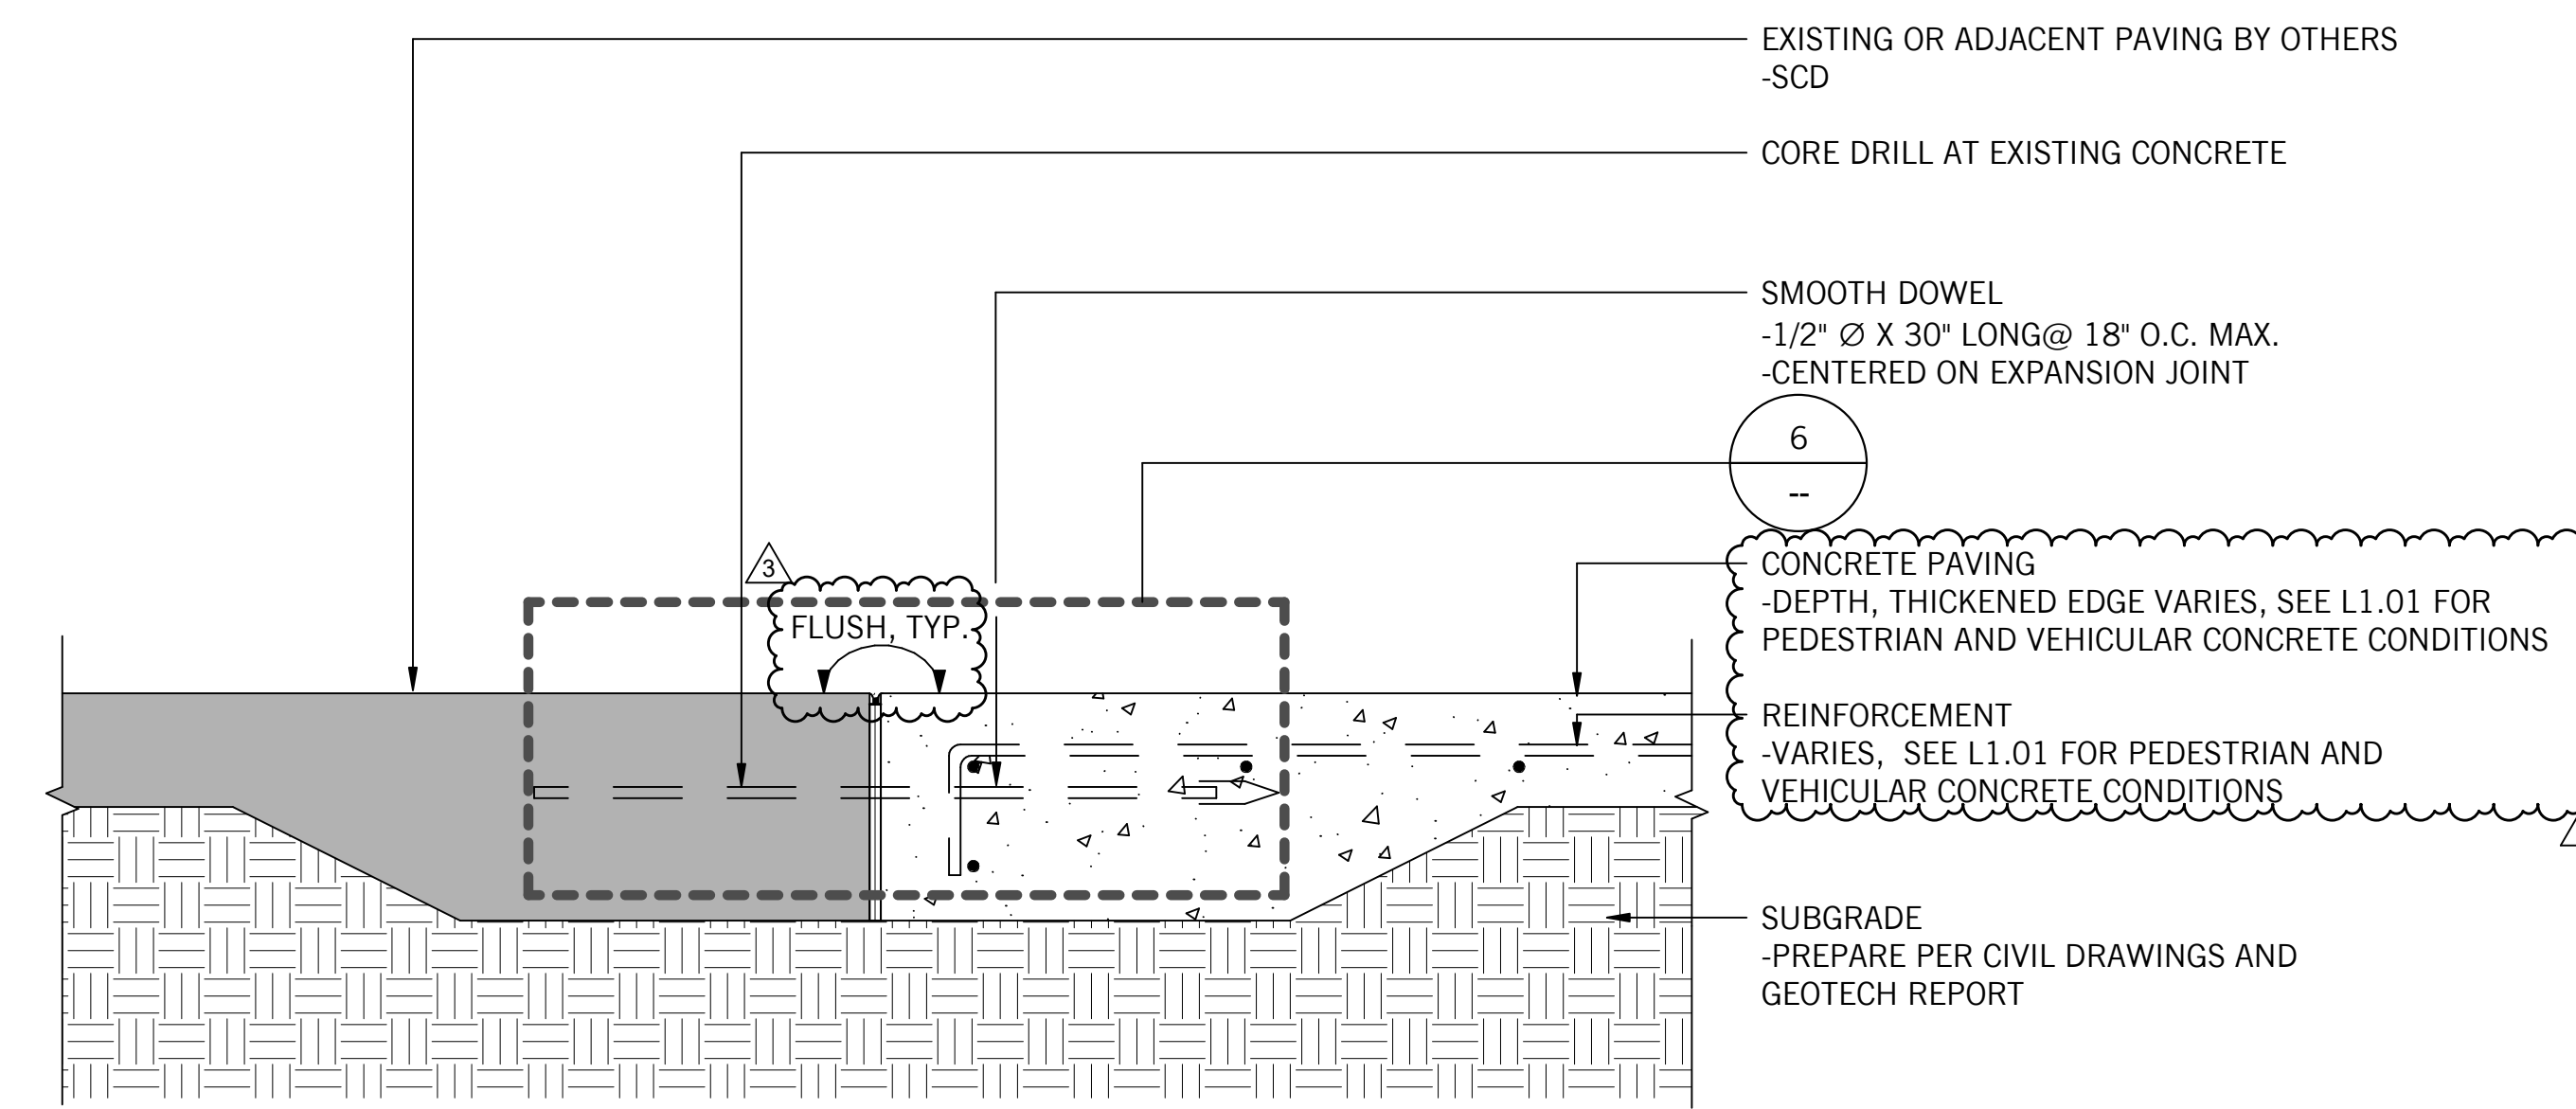


4 CONCRETE PAVING @ ADJACENT PAVING BY OTHERS

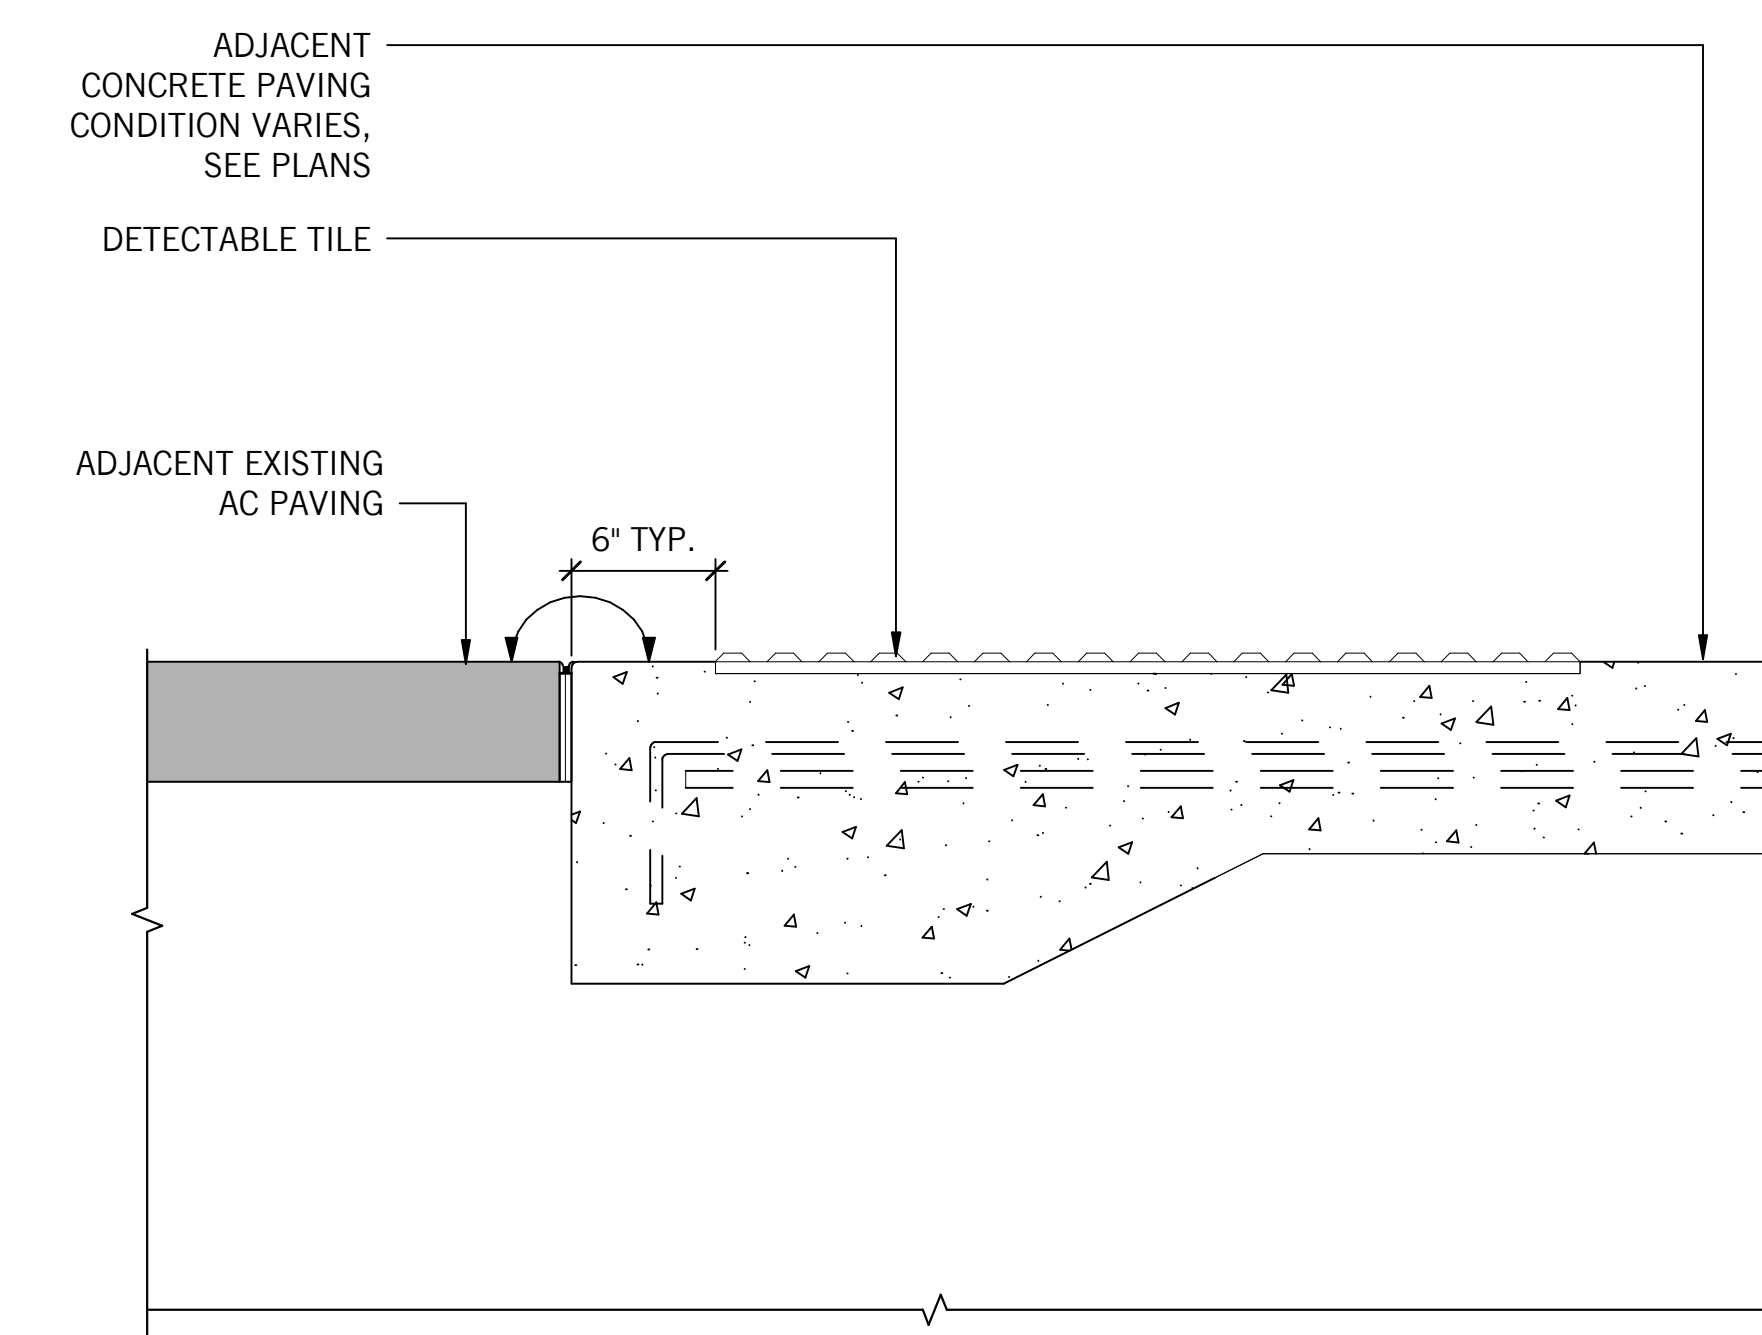

3 DETECTABLE TILE SECTION

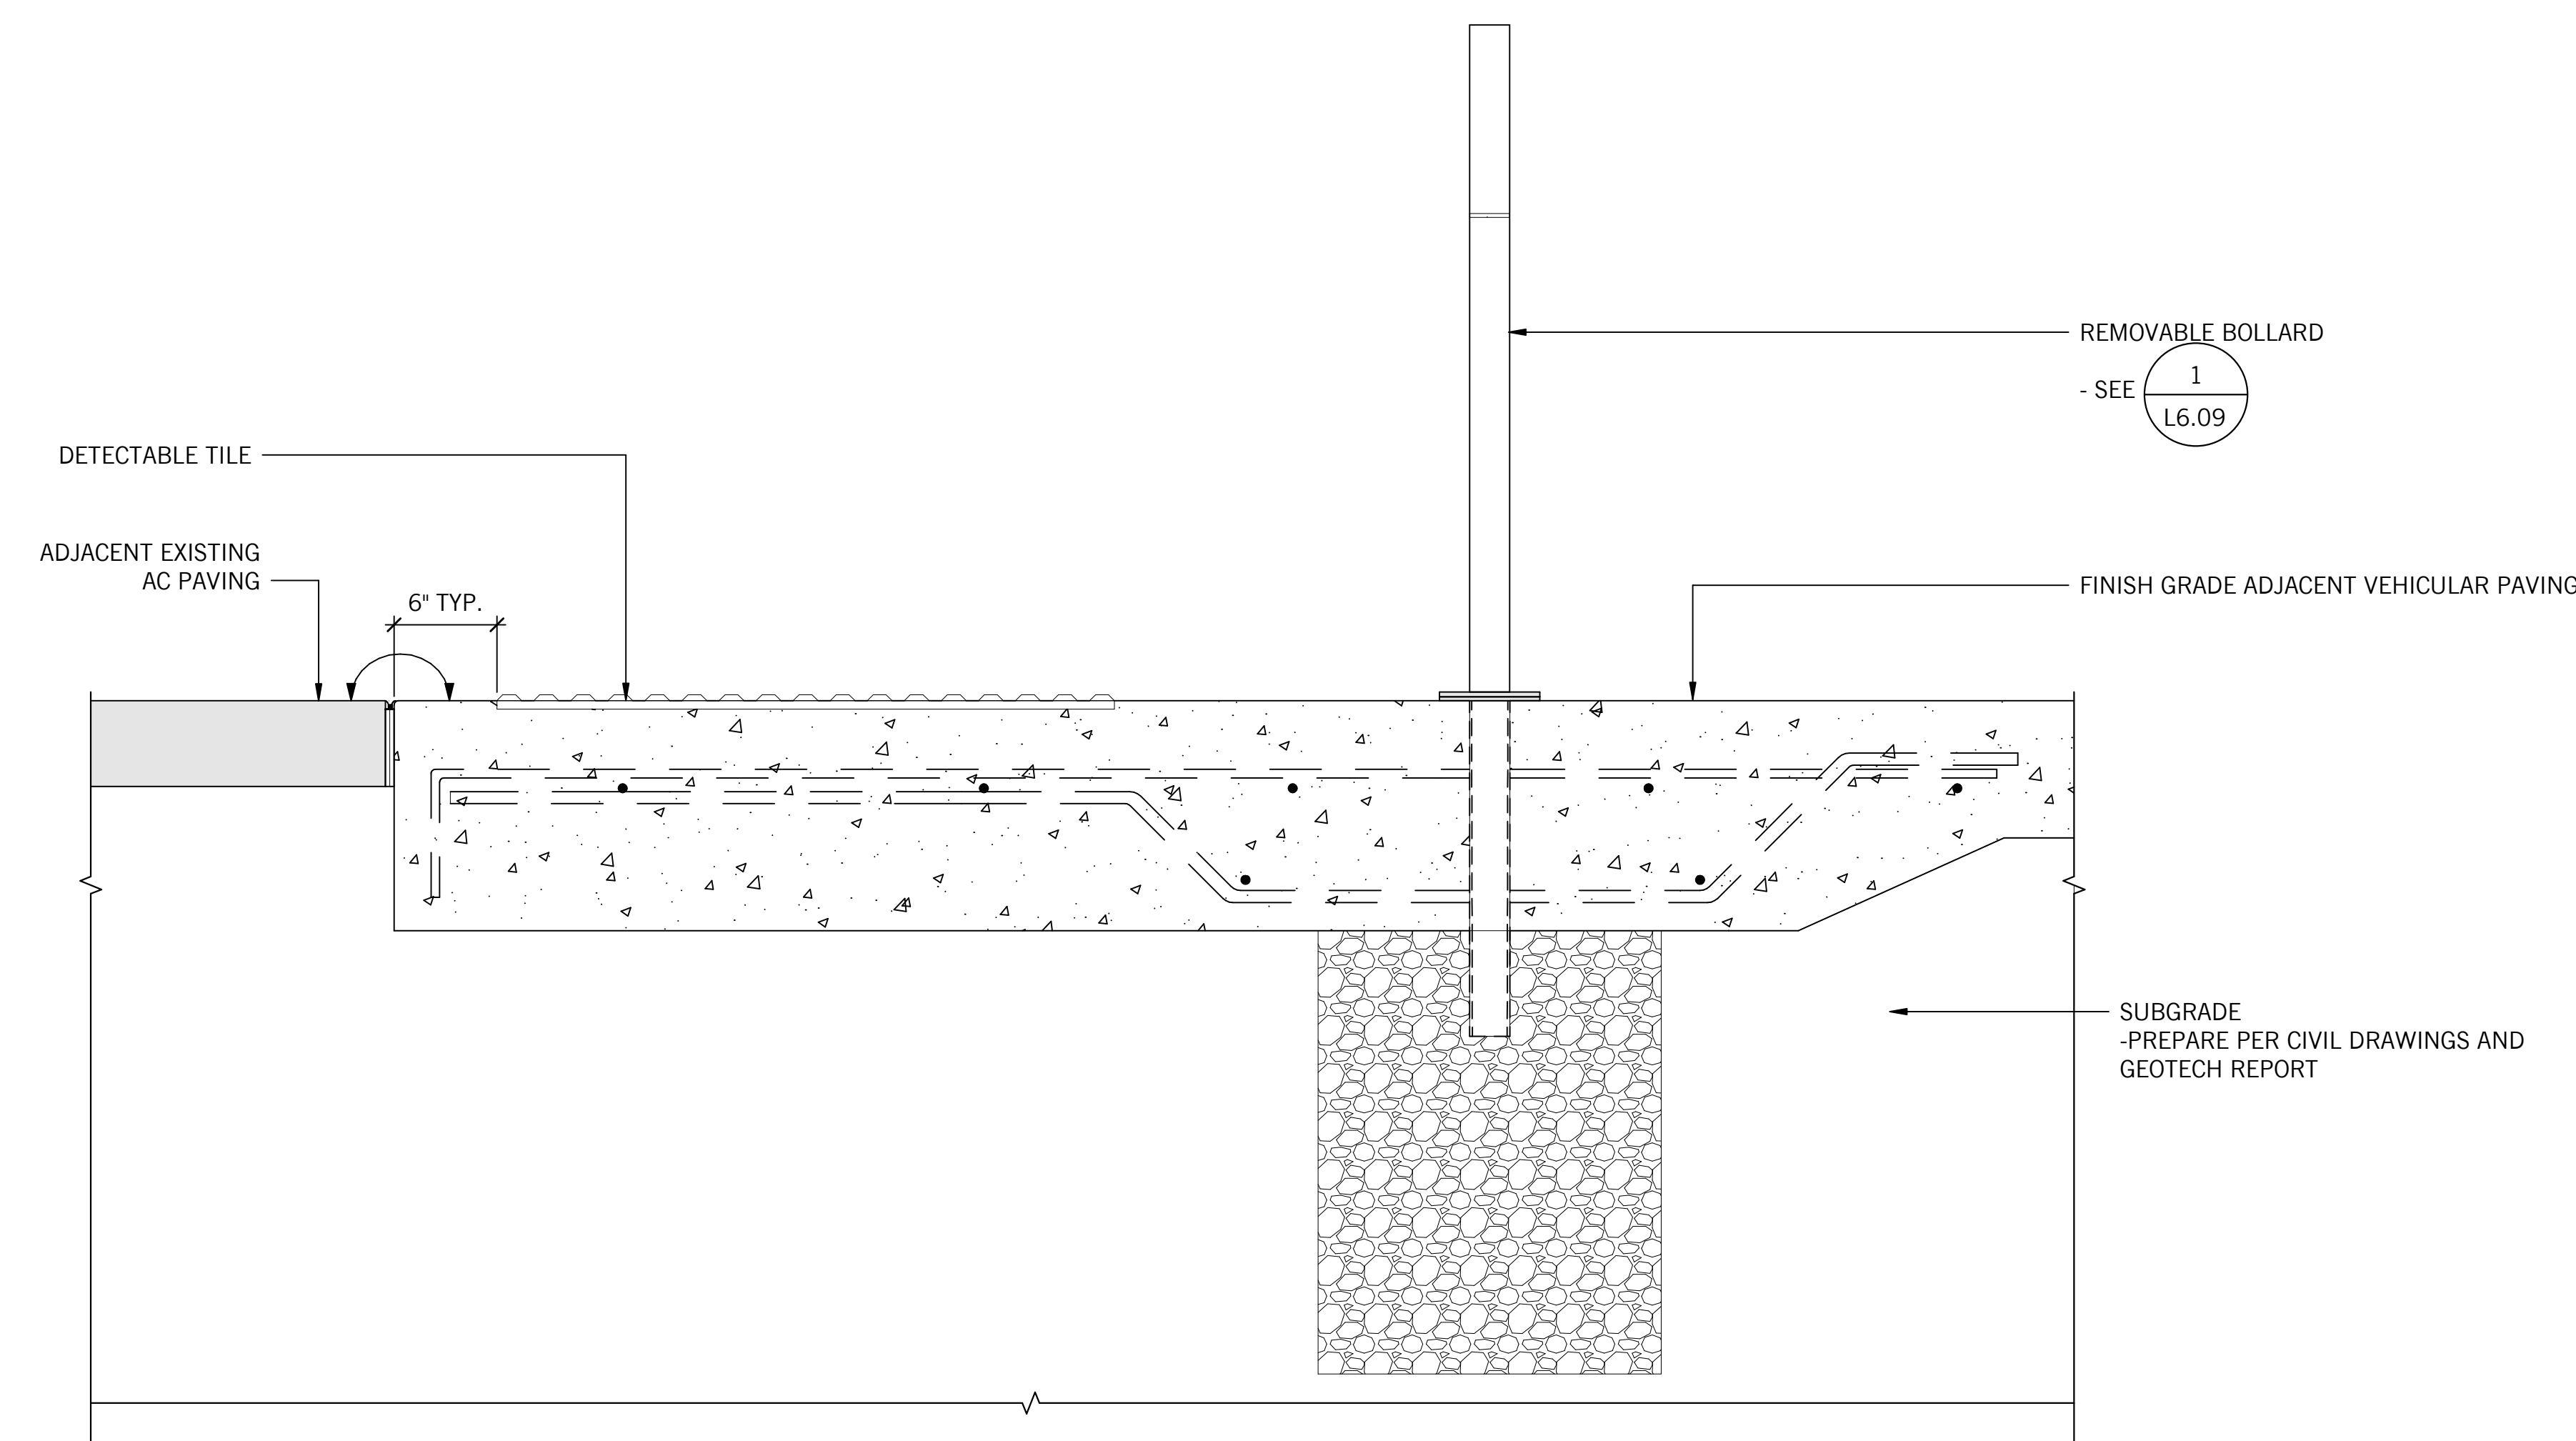

2 DETECTABLE TILE AT REMOVABLE BOLLARD

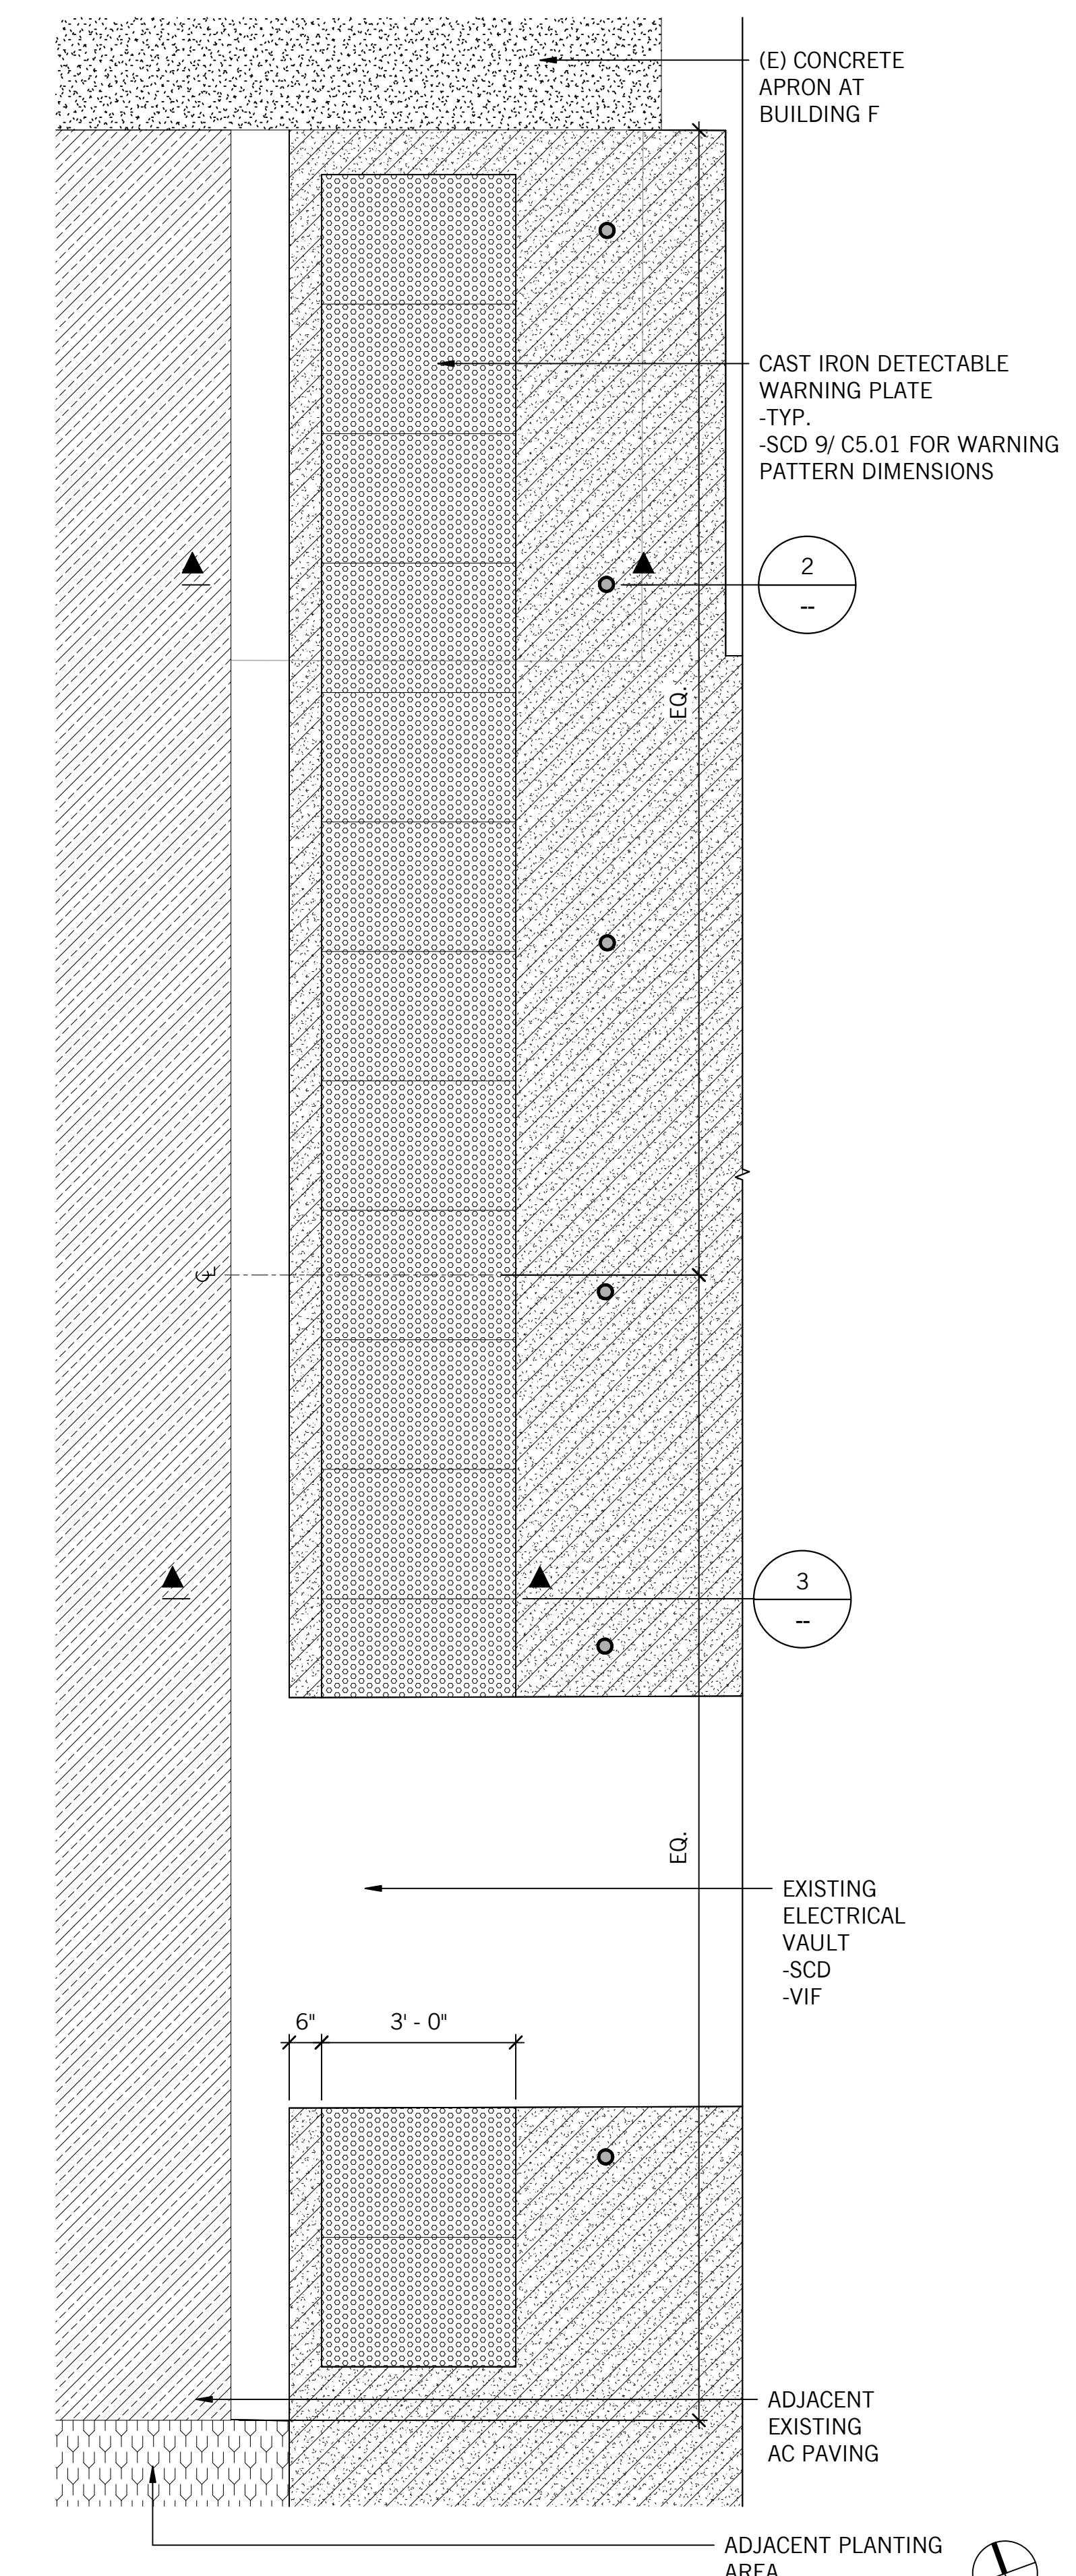

1 DETECTABLE TILE PLAN