




10 PRECAST CONCRETE PLANTER WALL, CONDITION B - SECTION
SCALE: 1/2" = 1'-0"

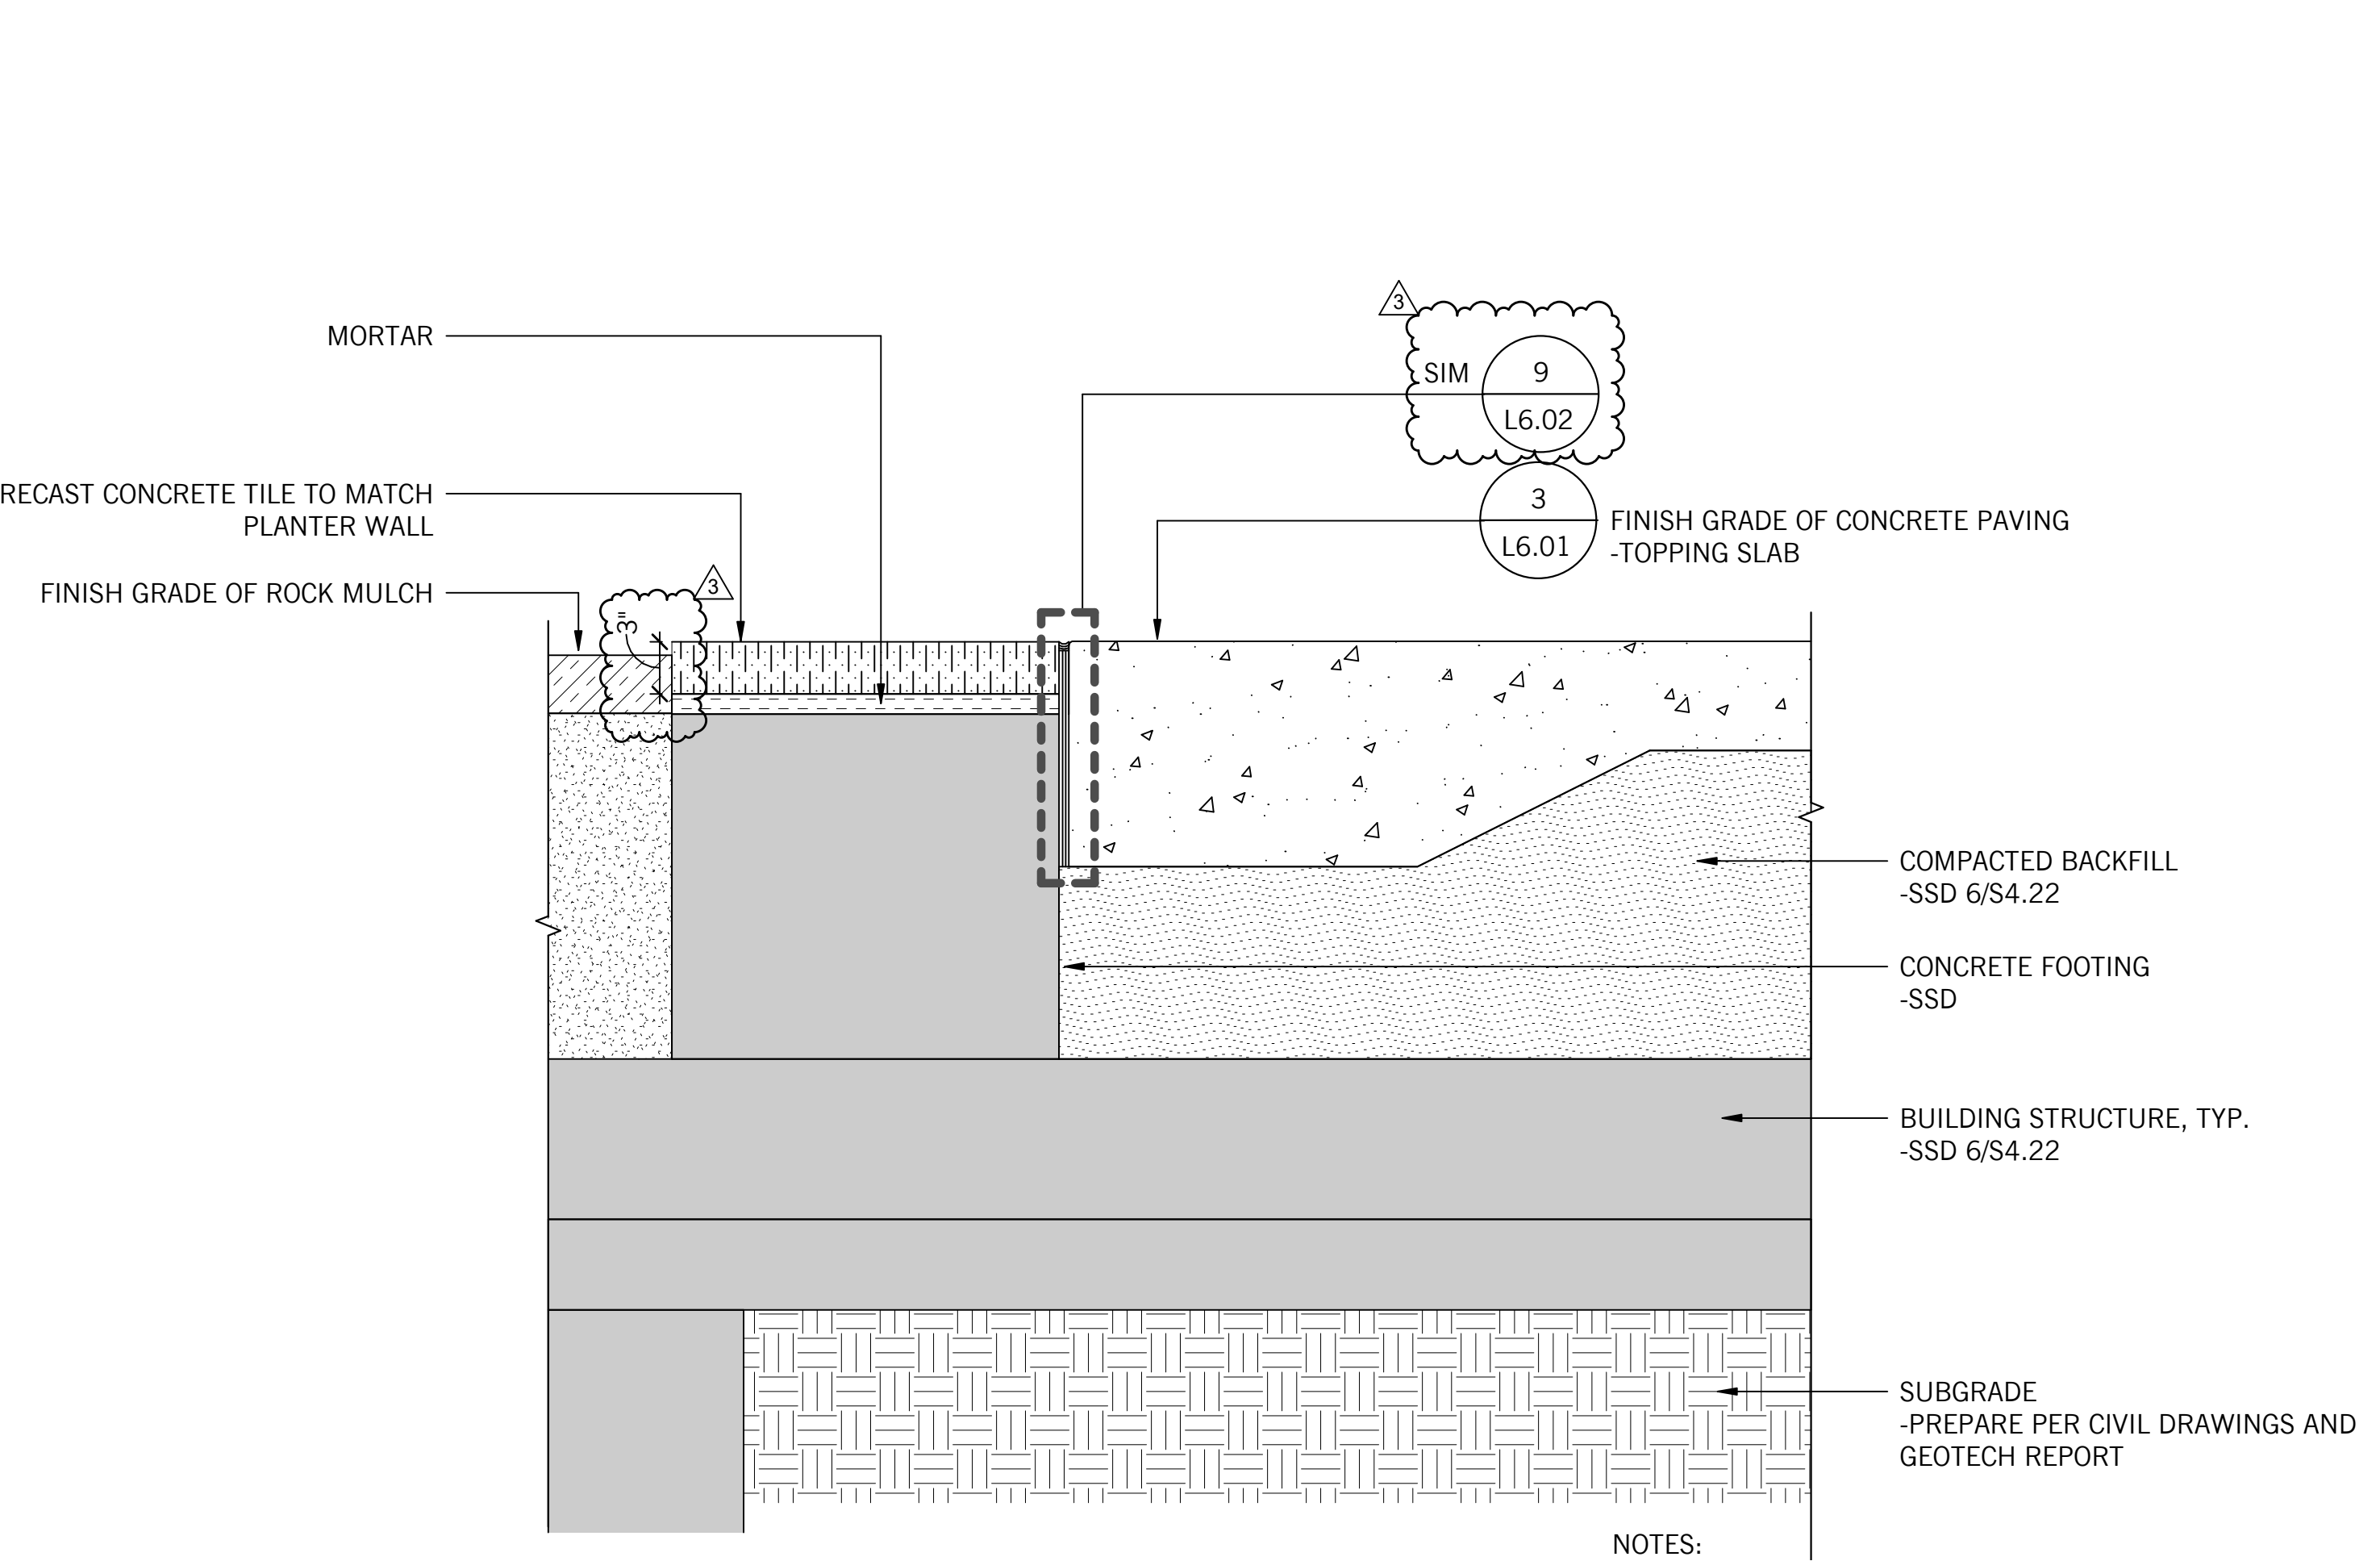


9 PRECAST CONCRETE TILE AT PLANTER WALL
SCALE: 1/2" = 1'-0"

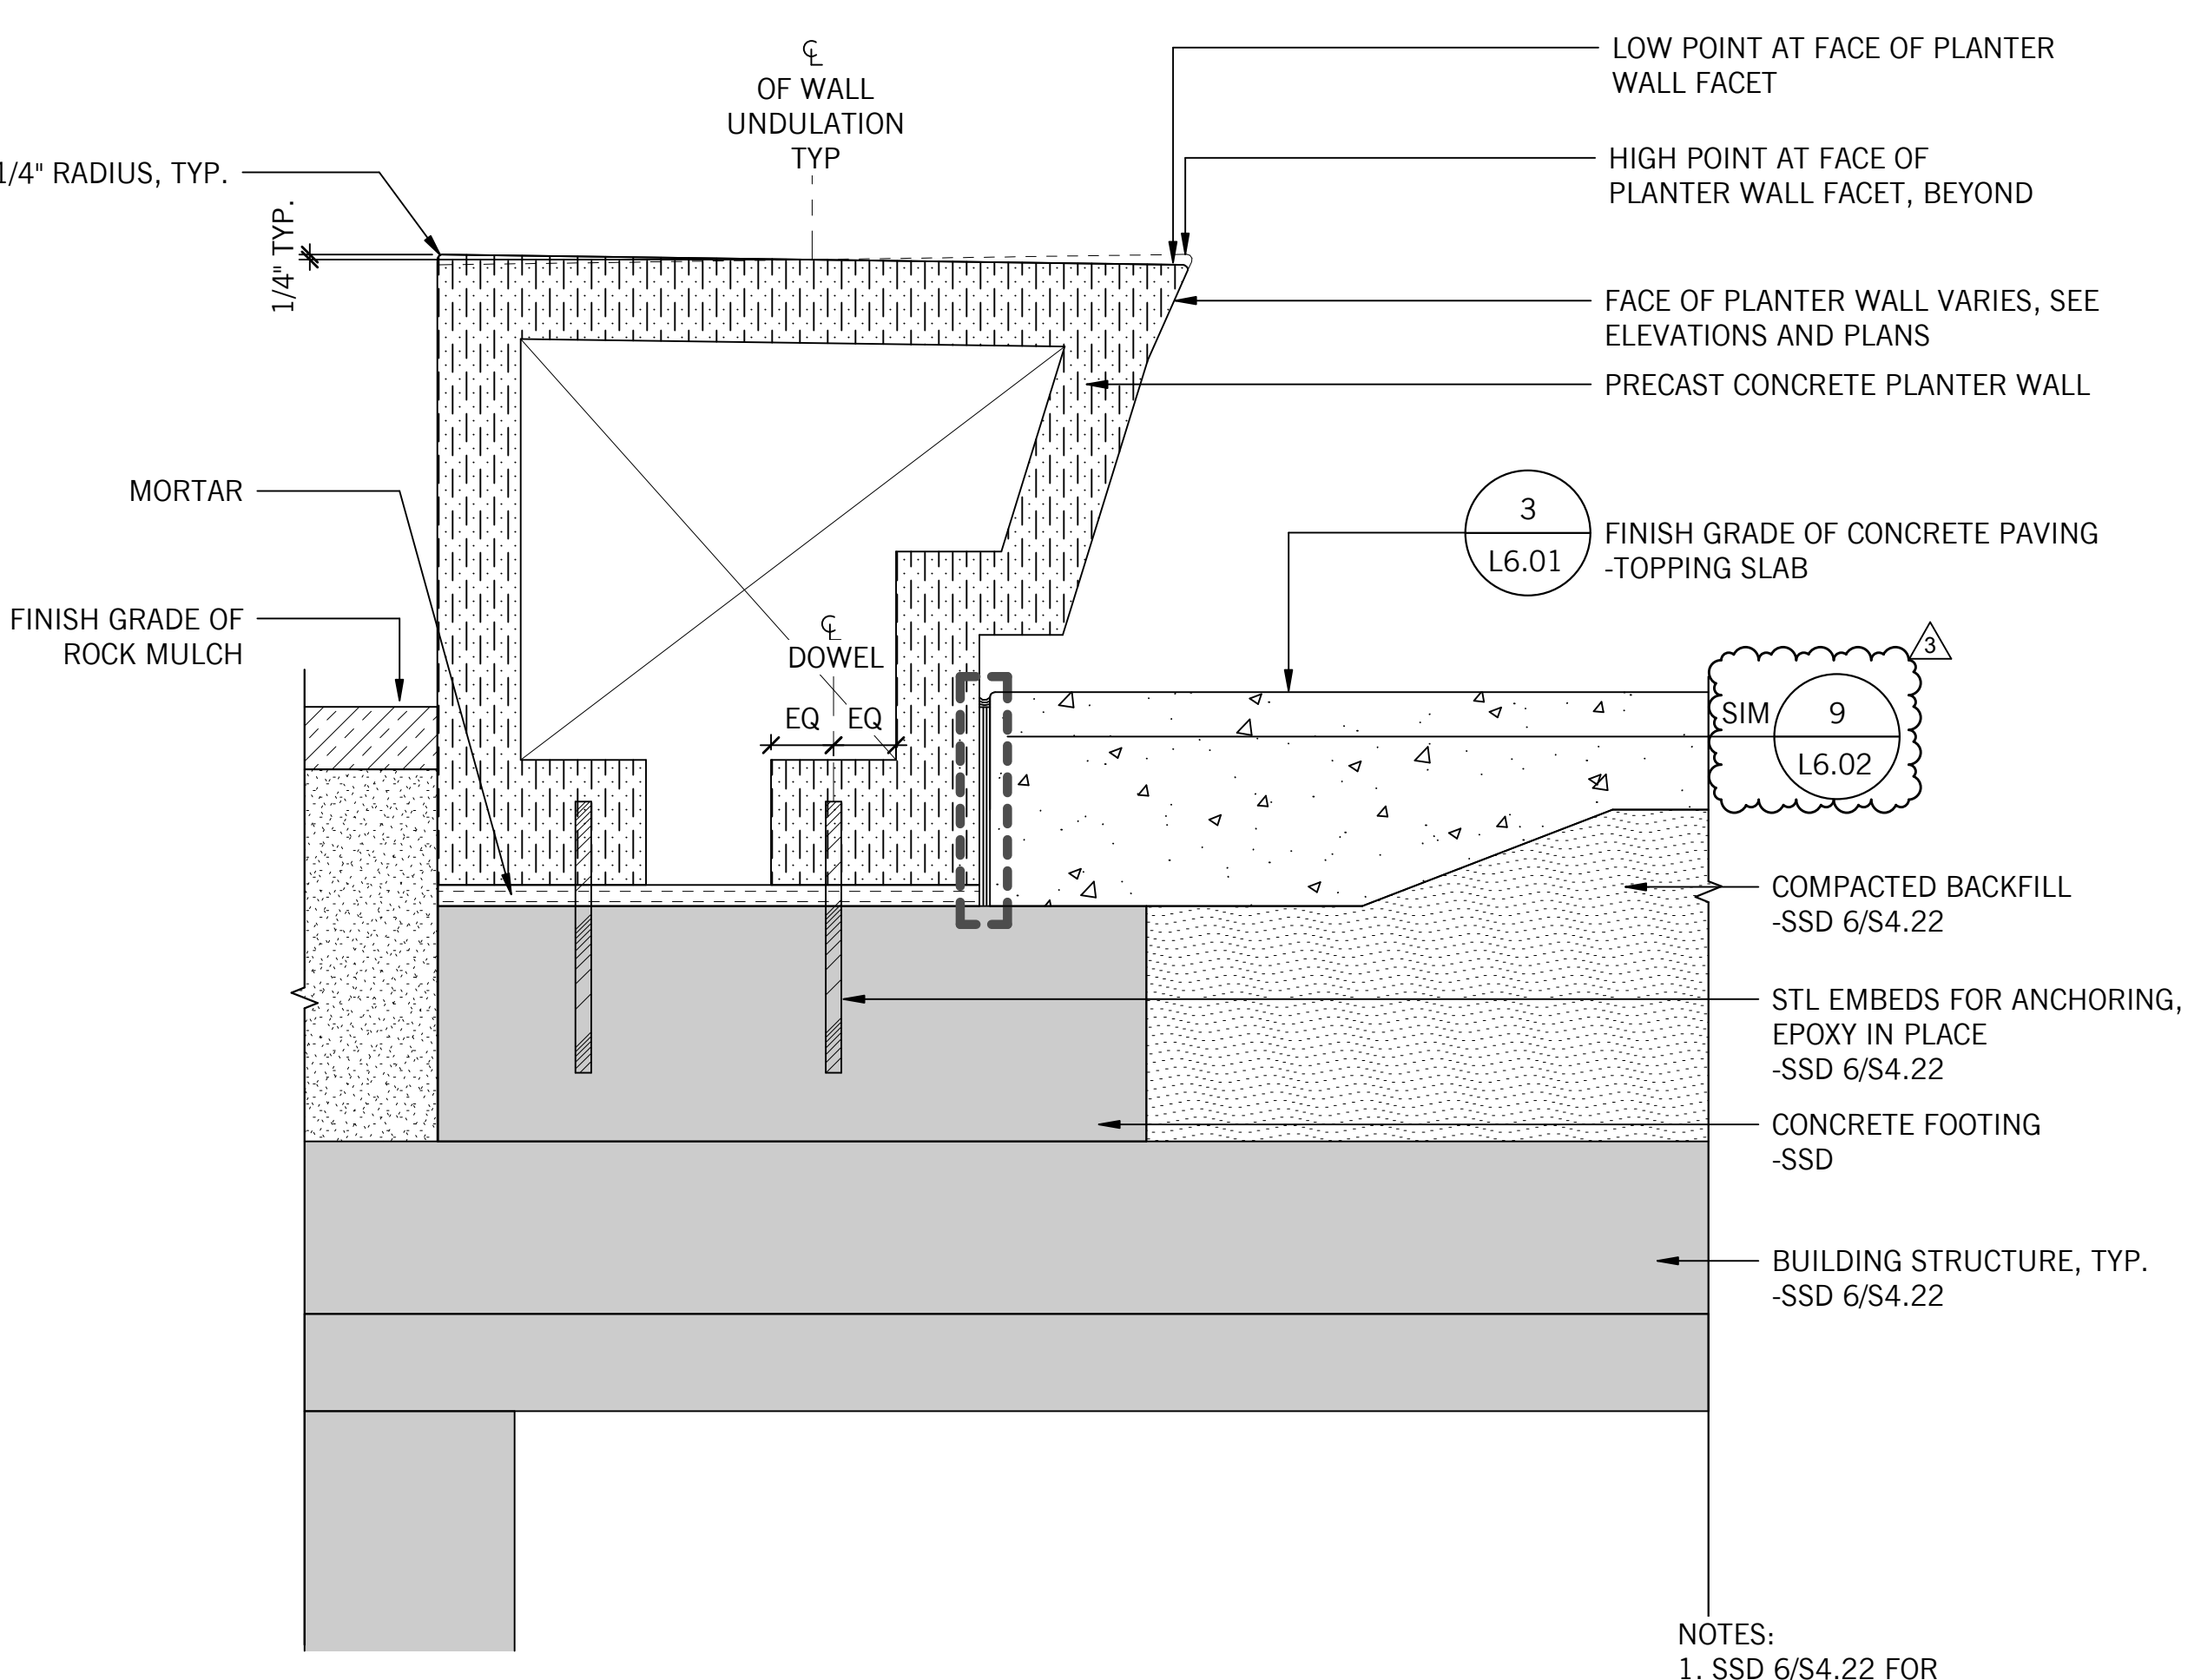


8 PRECAST CONCRETE PLANTER WALL, CONDITION A - SECTION
SCALE: 1/2" = 1'-0"

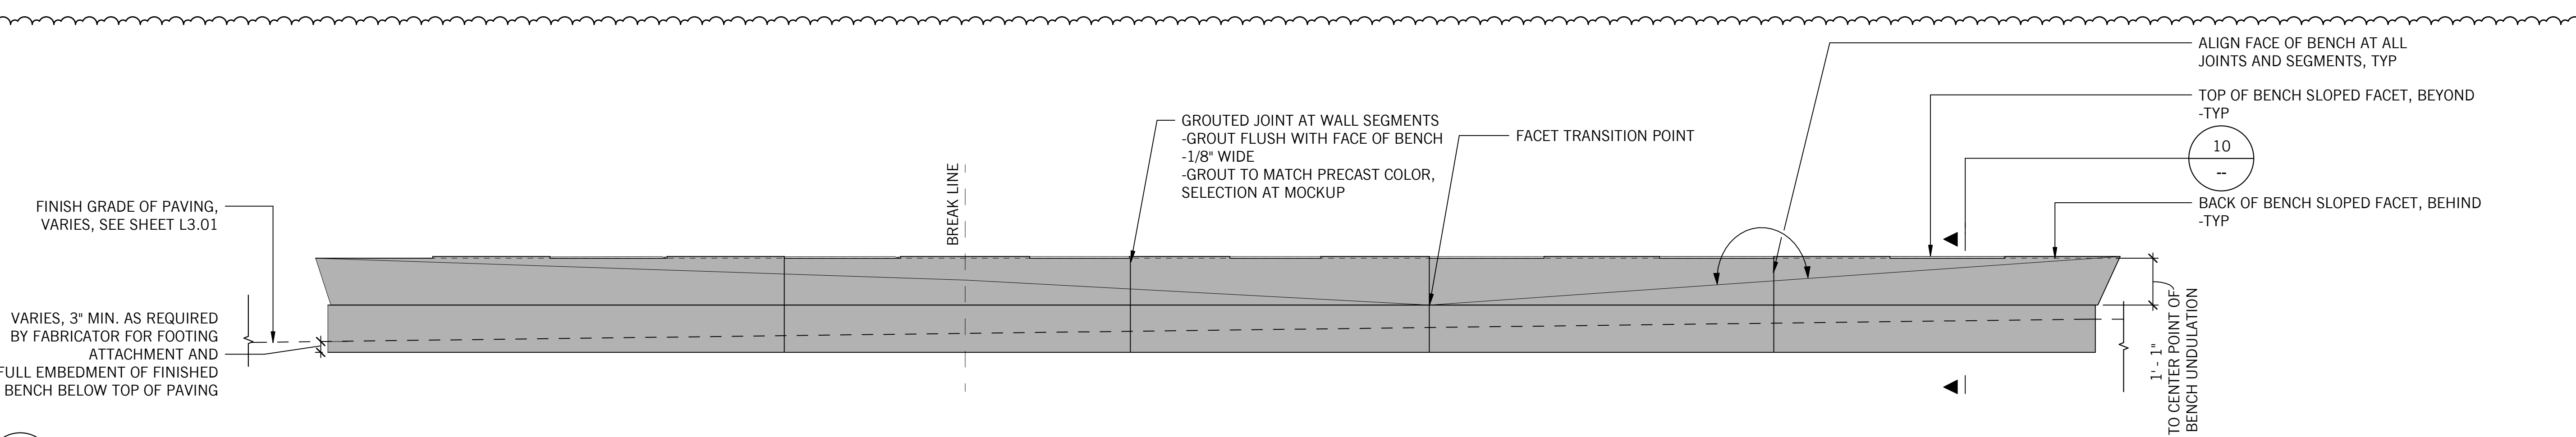


7 PRECAST CONCRETE PLANTER WALL 6 - ELEVATION
SCALE: 1/2" = 1'-0"

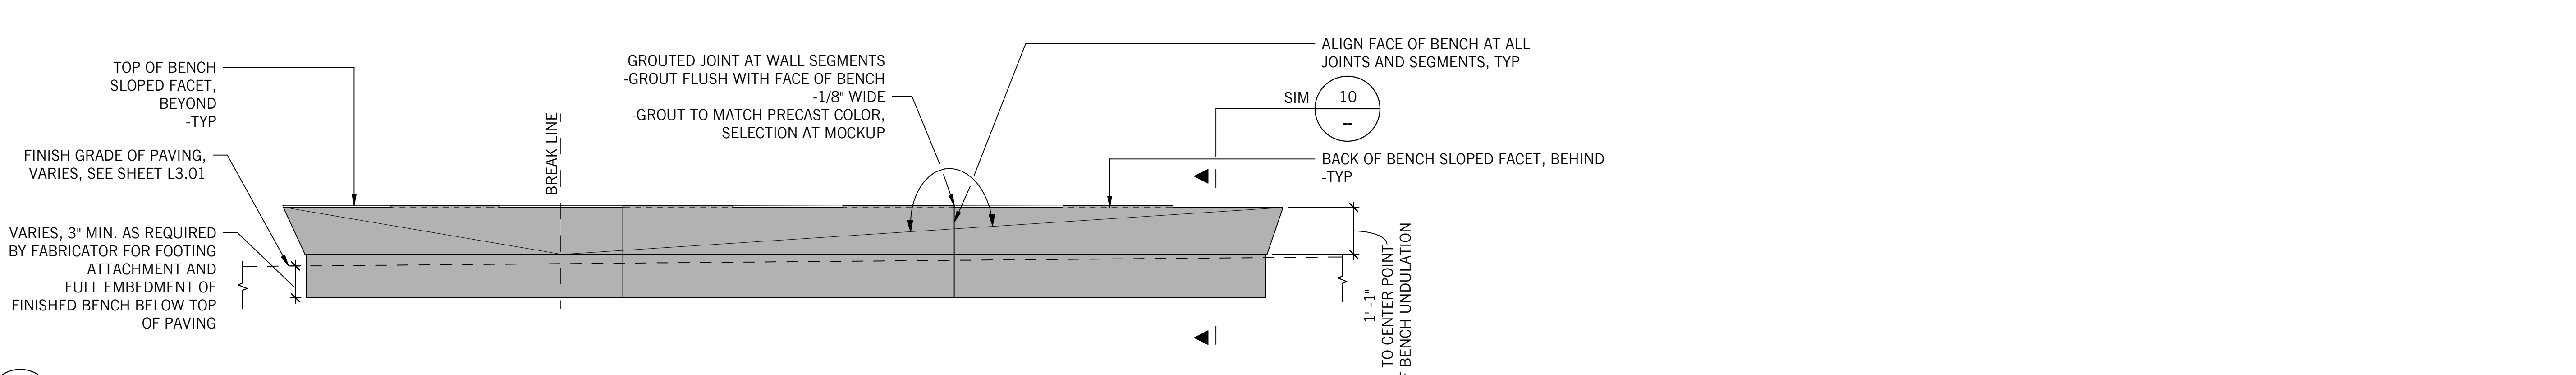

6 PRECAST CONCRETE PLANTER WALL 5 - ELEVATION
SCALE: 1/2" = 1'-0"

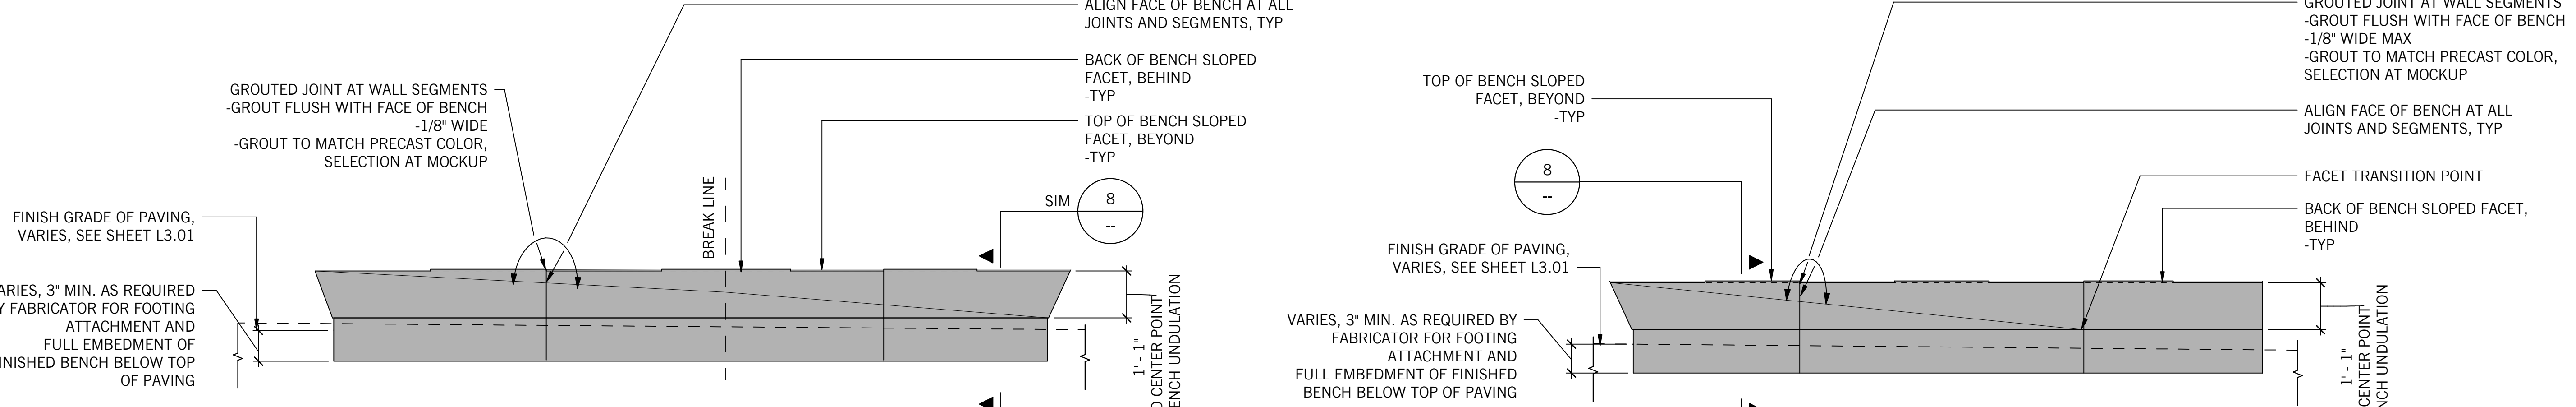


5 PRECAST CONCRETE PLANTER WALL 4 - ELEVATION
SCALE: 1/2" = 1'-0"

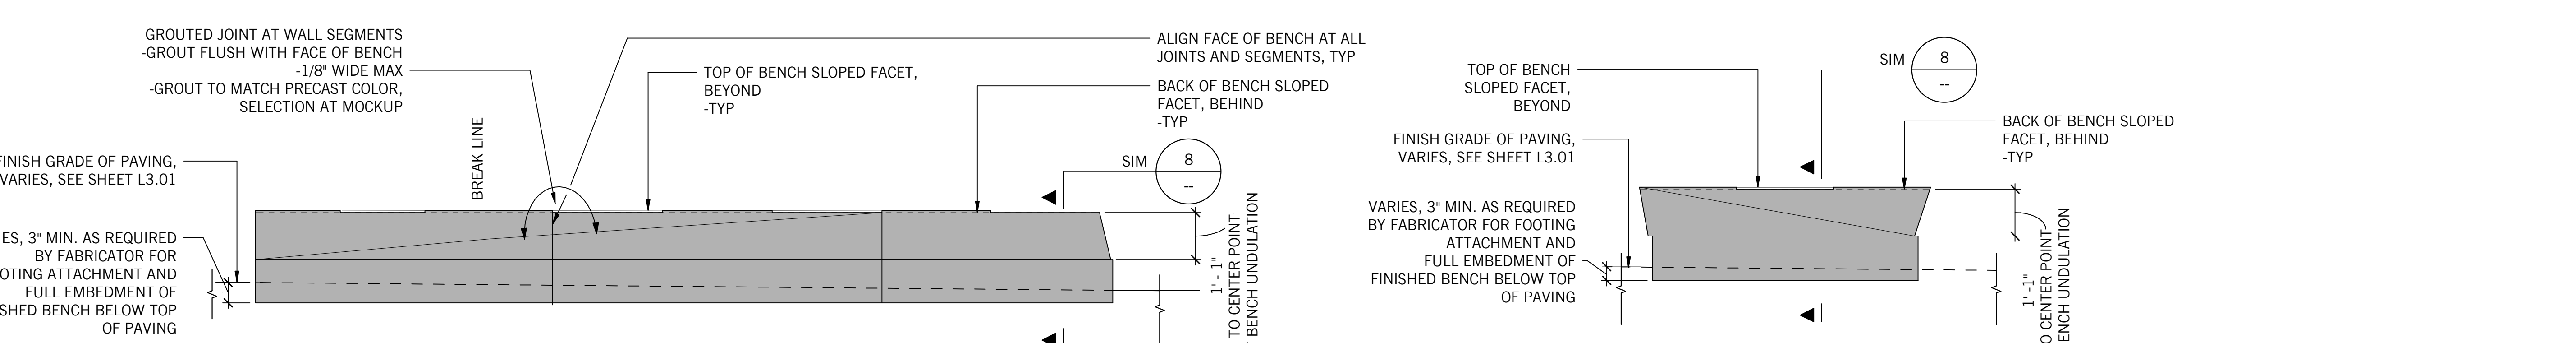

3 PRECAST CONCRETE PLANTER WALL 2 - ELEVATION
SCALE: 1/2" = 1'-0"

2 PRECAST CONCRETE PLANTER WALL 1 - ELEVATION
SCALE: 1/2" = 1'-0"

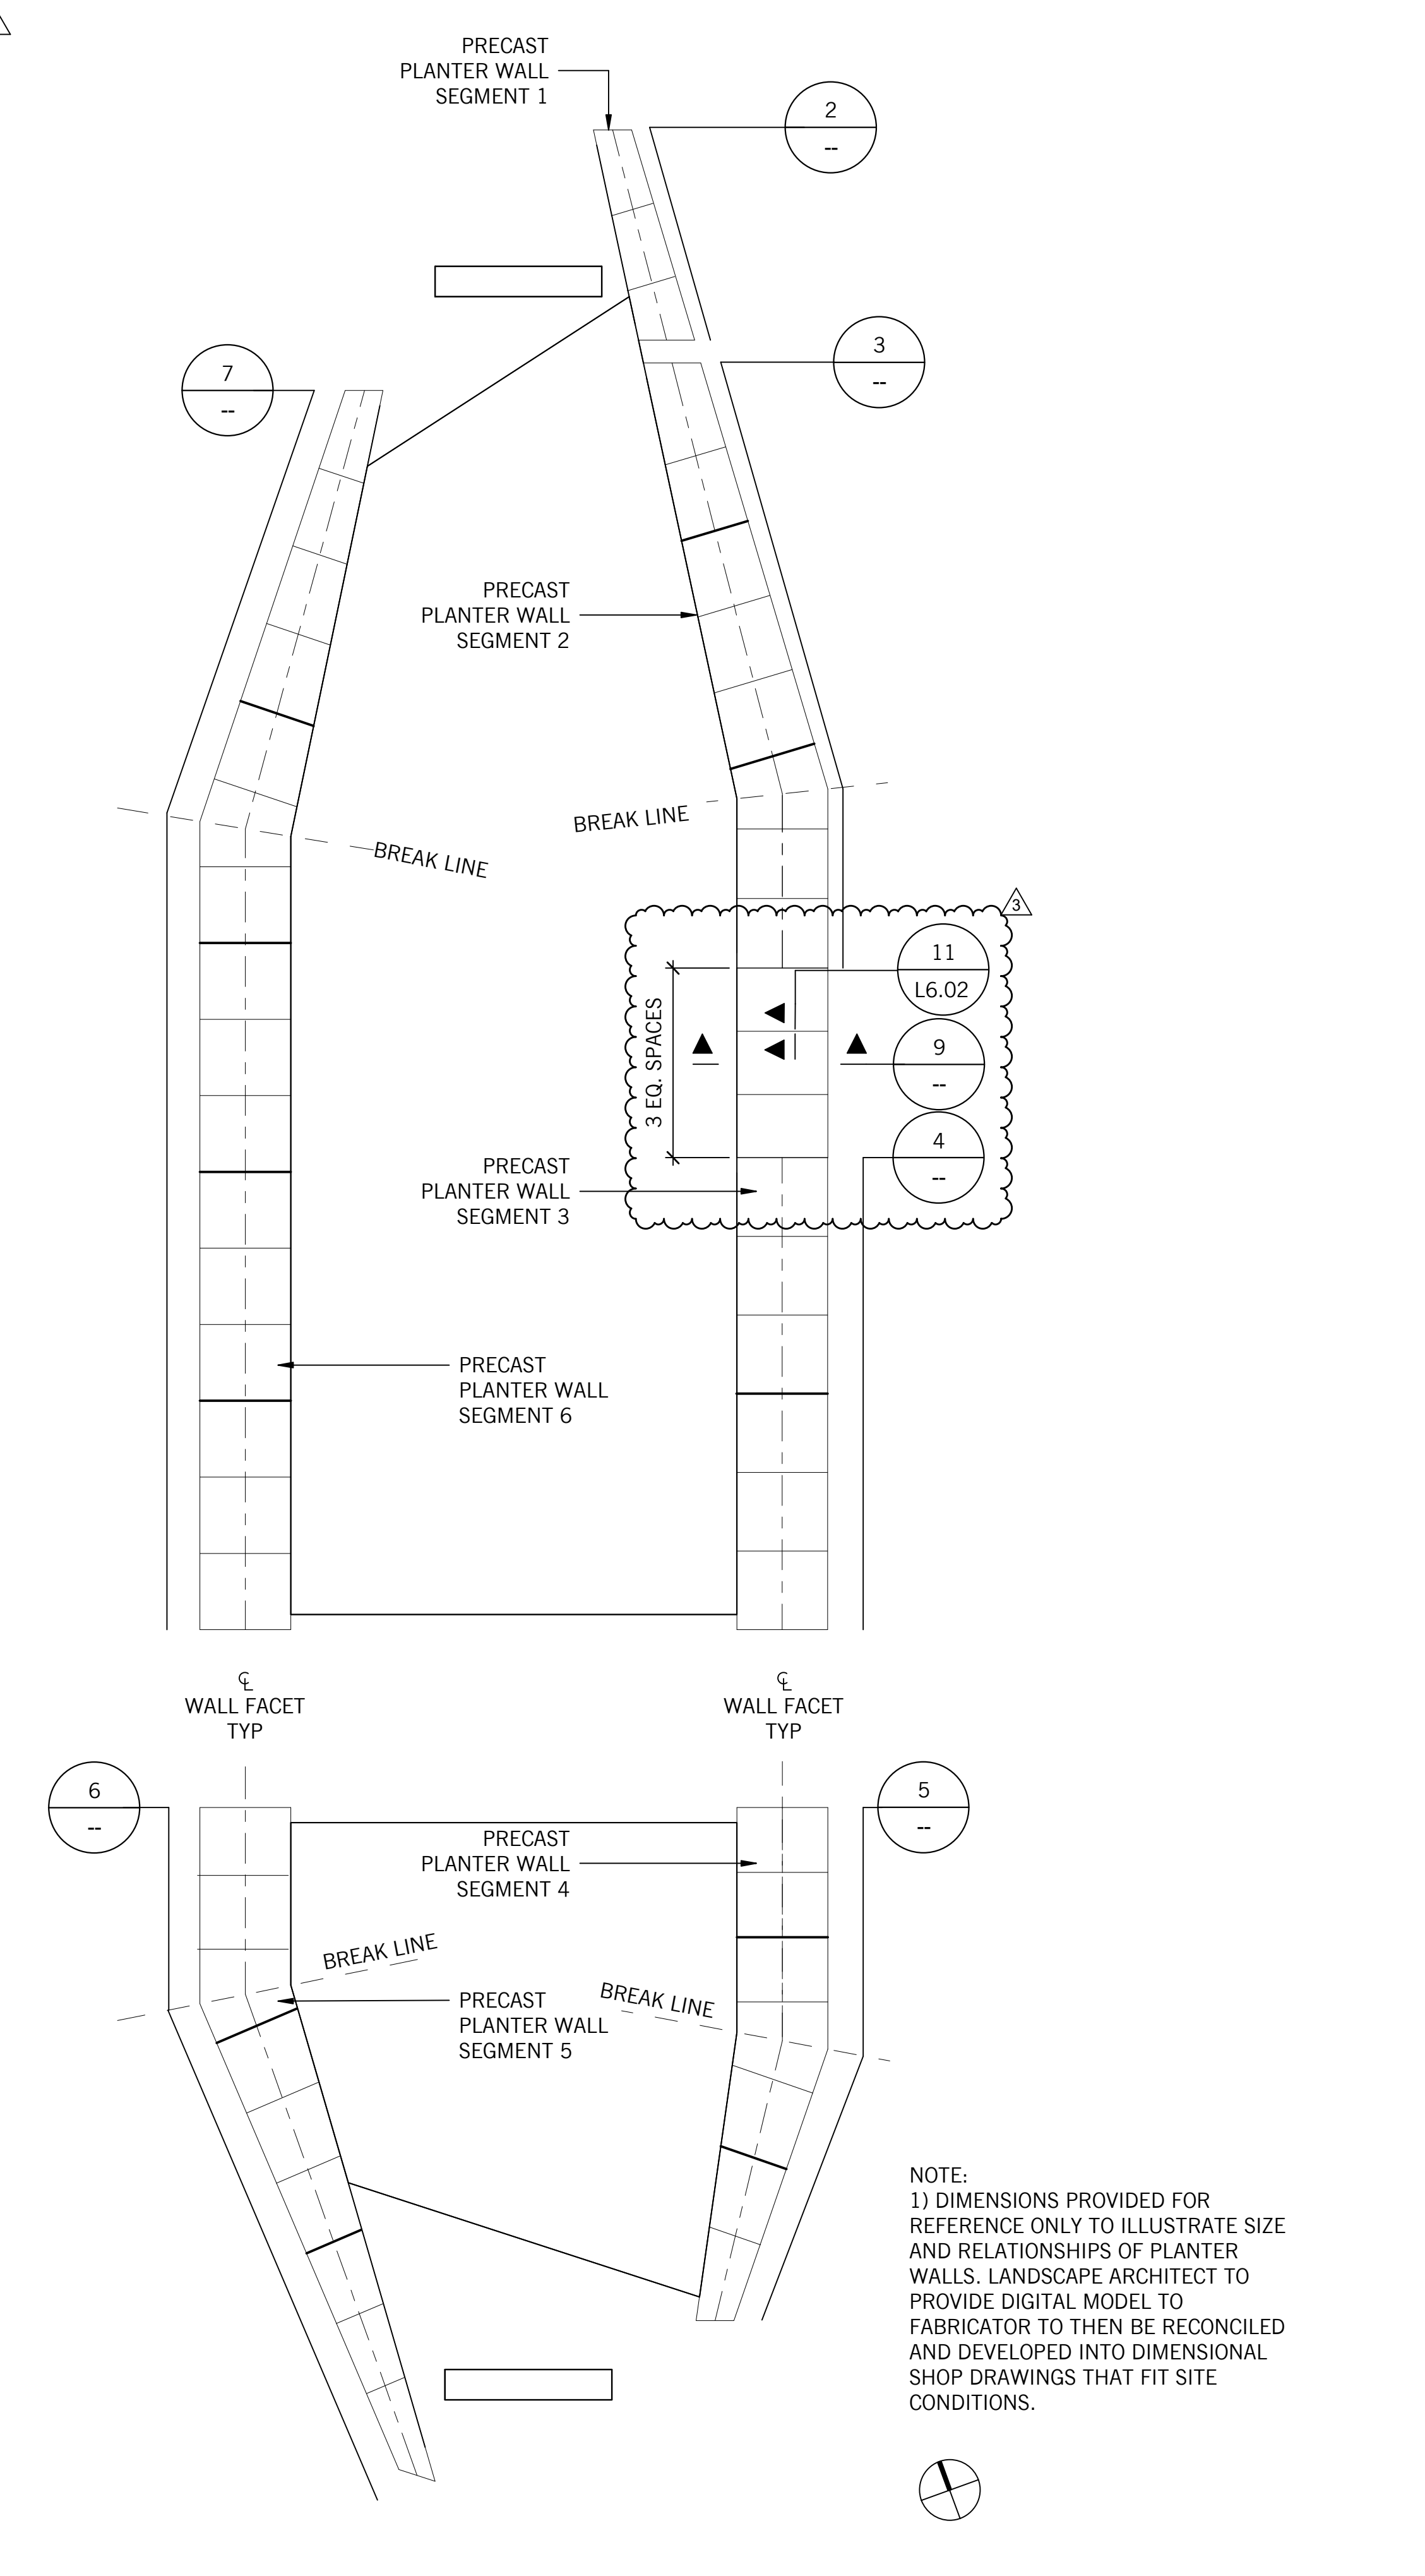

1 PRECAST CONCRETE PLANTER WALL - ELEVATION KEY PLAN
SCALE: 1/4" = 1'-0"

NOTE:
1) DIMENSIONS PROVIDED FOR REFERENCE ONLY TO ILLUSTRATE SIZE AND RELATIONSHIPS OF PLANTER WALLS. LANDSCAPE ARCHITECT TO PROVIDE DIGITAL MODEL TO FABRICATOR TO THEN BE RECONCILED AND DEVELOPED INTO DIMENSIONAL SHOP DRAWINGS THAT FIT SITE CONDITIONS.