


## **02 - SLAB PLAN** A2.12 1/8" = 1'-0"

## SLAB PLAN LEGEND

STRUCTURAL CONCRETE SLAB 0'-0", SSD SMOOTH FLOAT FINISH UNDER FINISHED FLOOR SYSTEM DEPRESSED STRUCTURAL CONC SLAB FOR CONCRETE TOPPING SLAB, S.S.D.
DEPRESSED STRUCTURAL CONC SLAB FOR CERAMIC FLOOR TILE AND MORTAR BED, S.S.D.
DEPRESSED & SLOPED STRUCTURAL CONC SLAB, SLOPES / HTS AS NOTED
DEPRESSION IN STRUCTURAL CONC SLAB FOR ENTRANCE GRILL

CONCRETE CURB, MATCH STUD WIDTH AND LOCATION UON CONCRETE WALL

- FOR SLAB ON DECK SEE 10/E7.02, 12/T9.01 - FOR SLAB ON GRADE SEE 16 / A8.42, 17 / A8.42 AND 11/E7.01

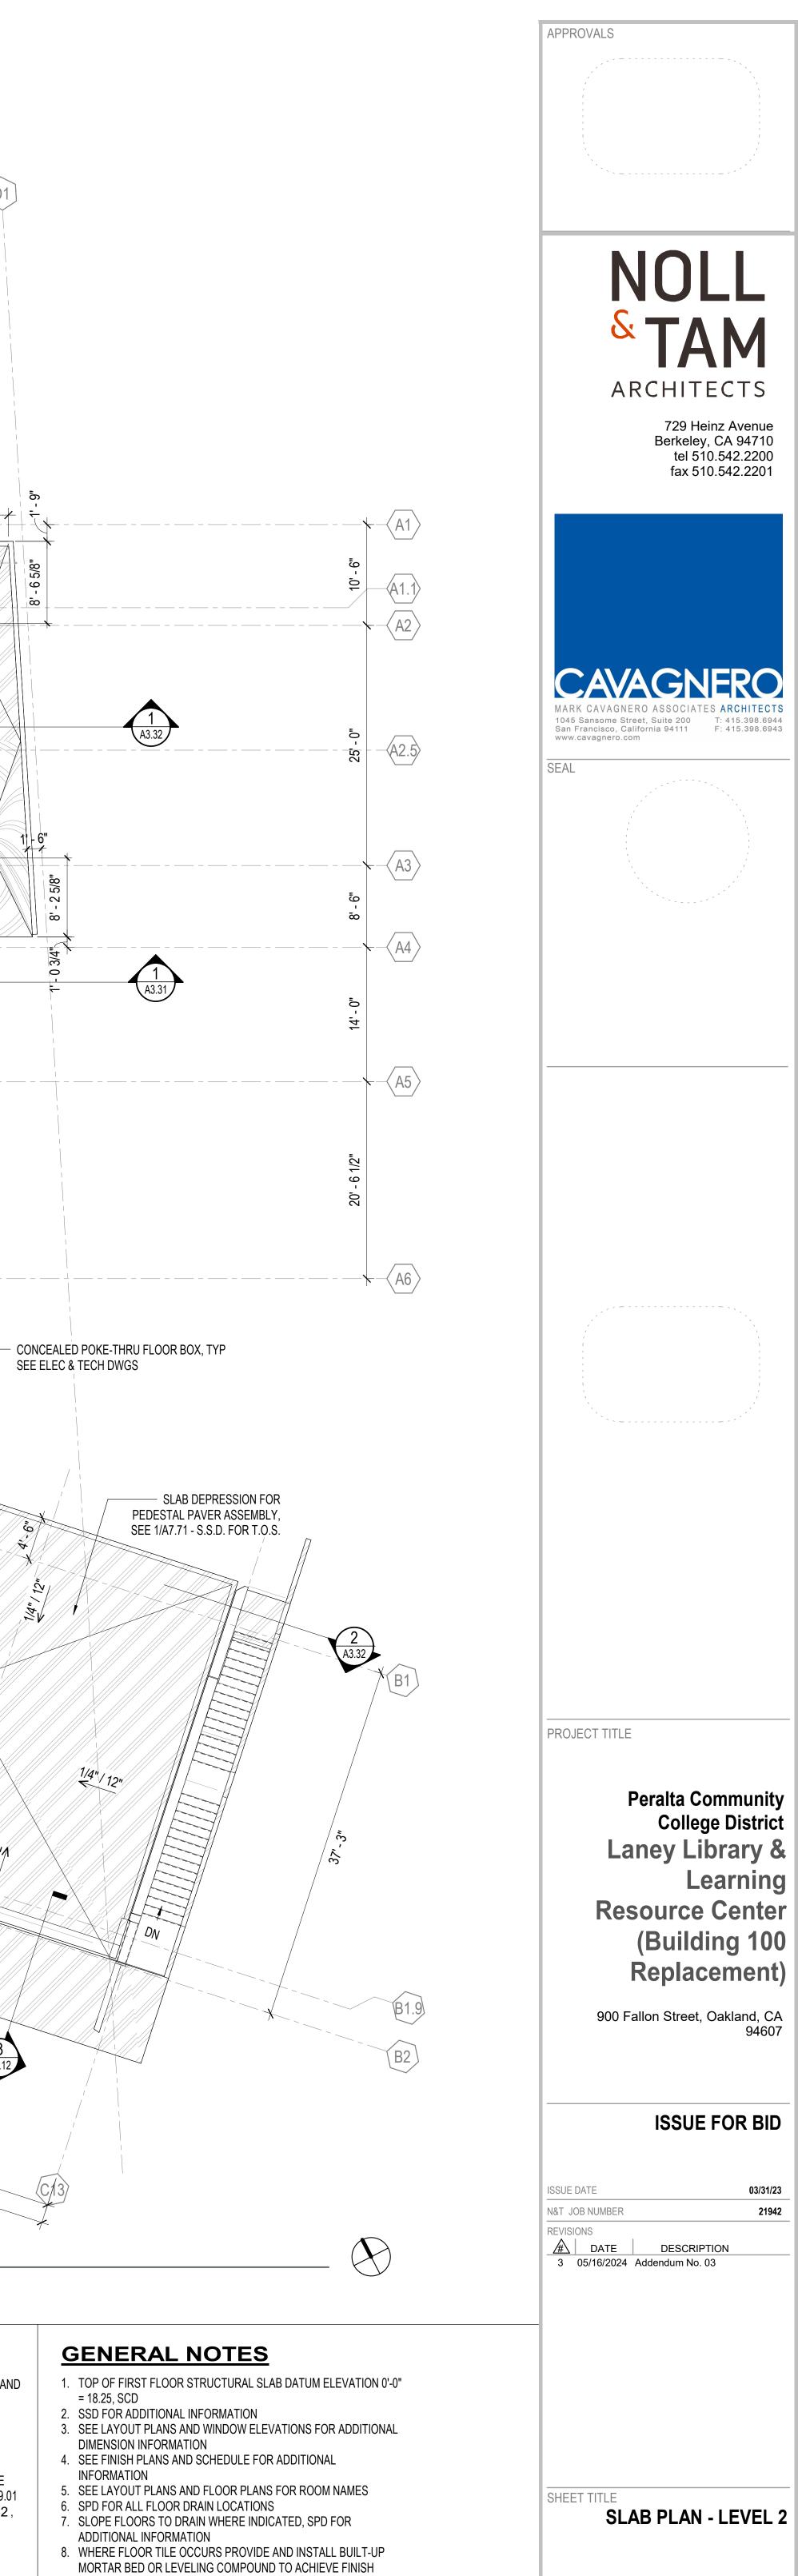

A2.12

SHEET NUMBER

Learning

03/31/23

21942

FLOOR REQUIREMENTS 9. WHERE RECESSED FLOOR MAT OCCURS PROVIDE AND INSTALL BUILT-UP MORTAR BED OR LEVELING COMPOUND TO ACHIEVE

FINISH FLOOR REQUIREMENTS 10. FOR STRUCTURAL SLAB CONTROL JOINTS SSD 11. FOR TOPPING SLAB CONTROL JOINTS SEE FINISH PLANS