




03M - ELEVATOR & CONTROL RM. PLAN
A4.21 1/4" = 1'-0"

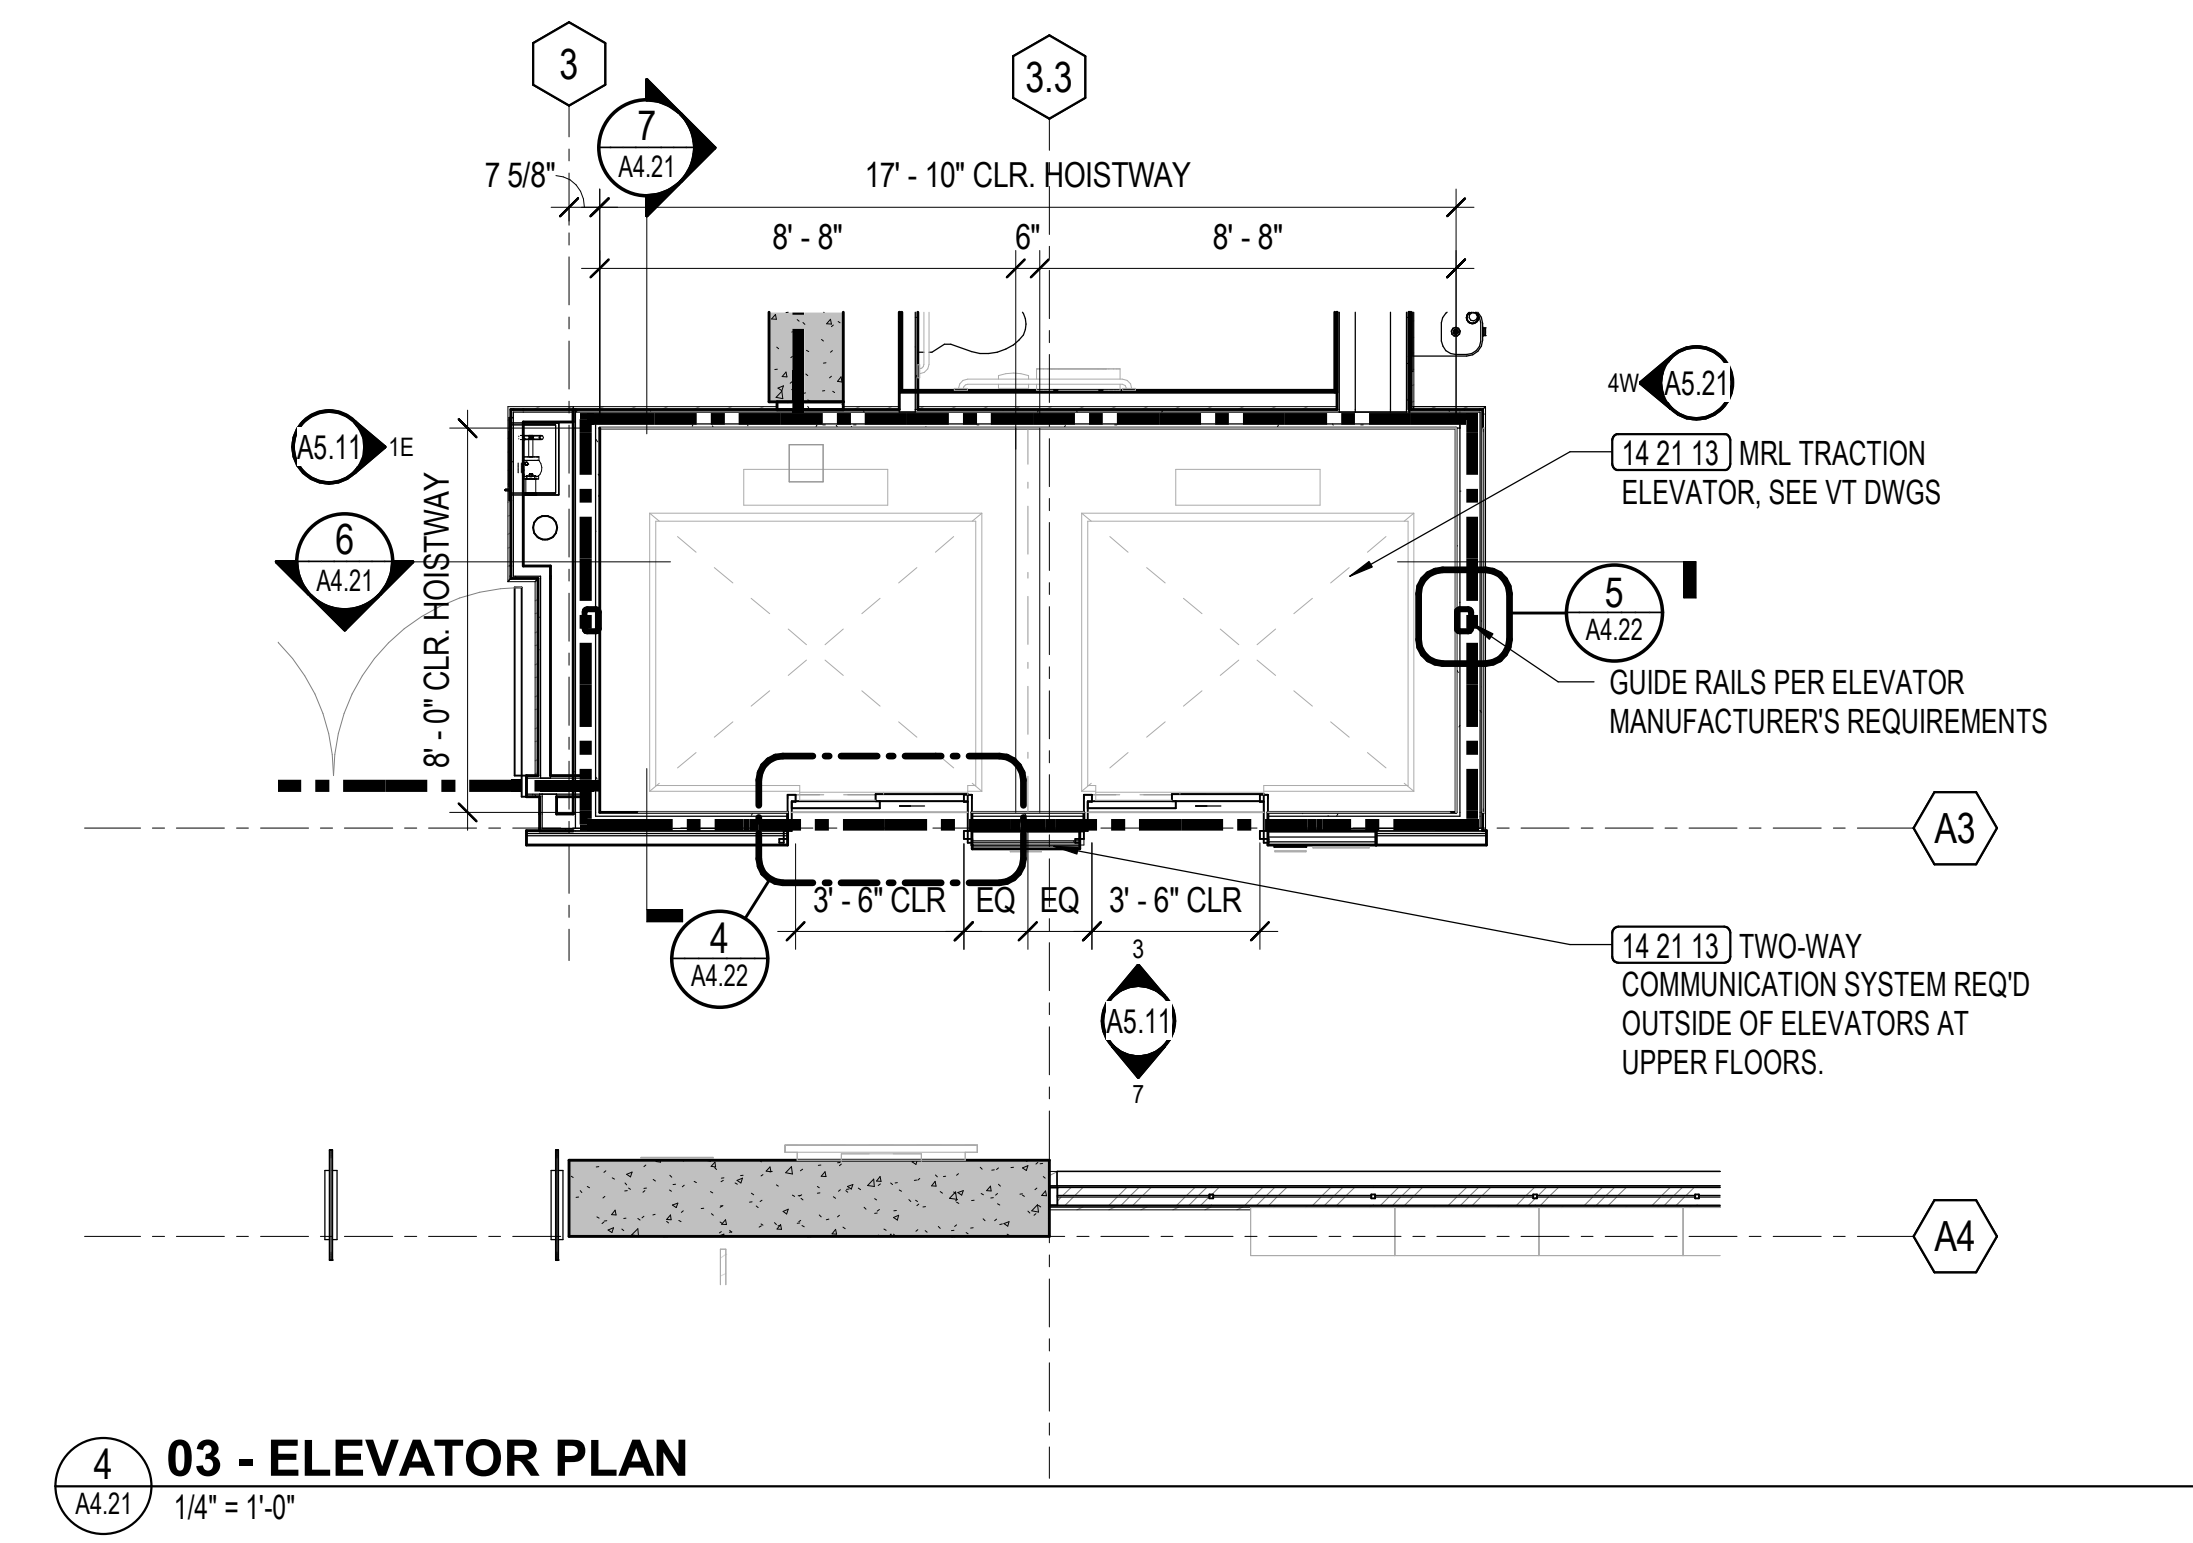


03 - ELEVATOR PLAN
A4.21 1/4" = 1'-0"

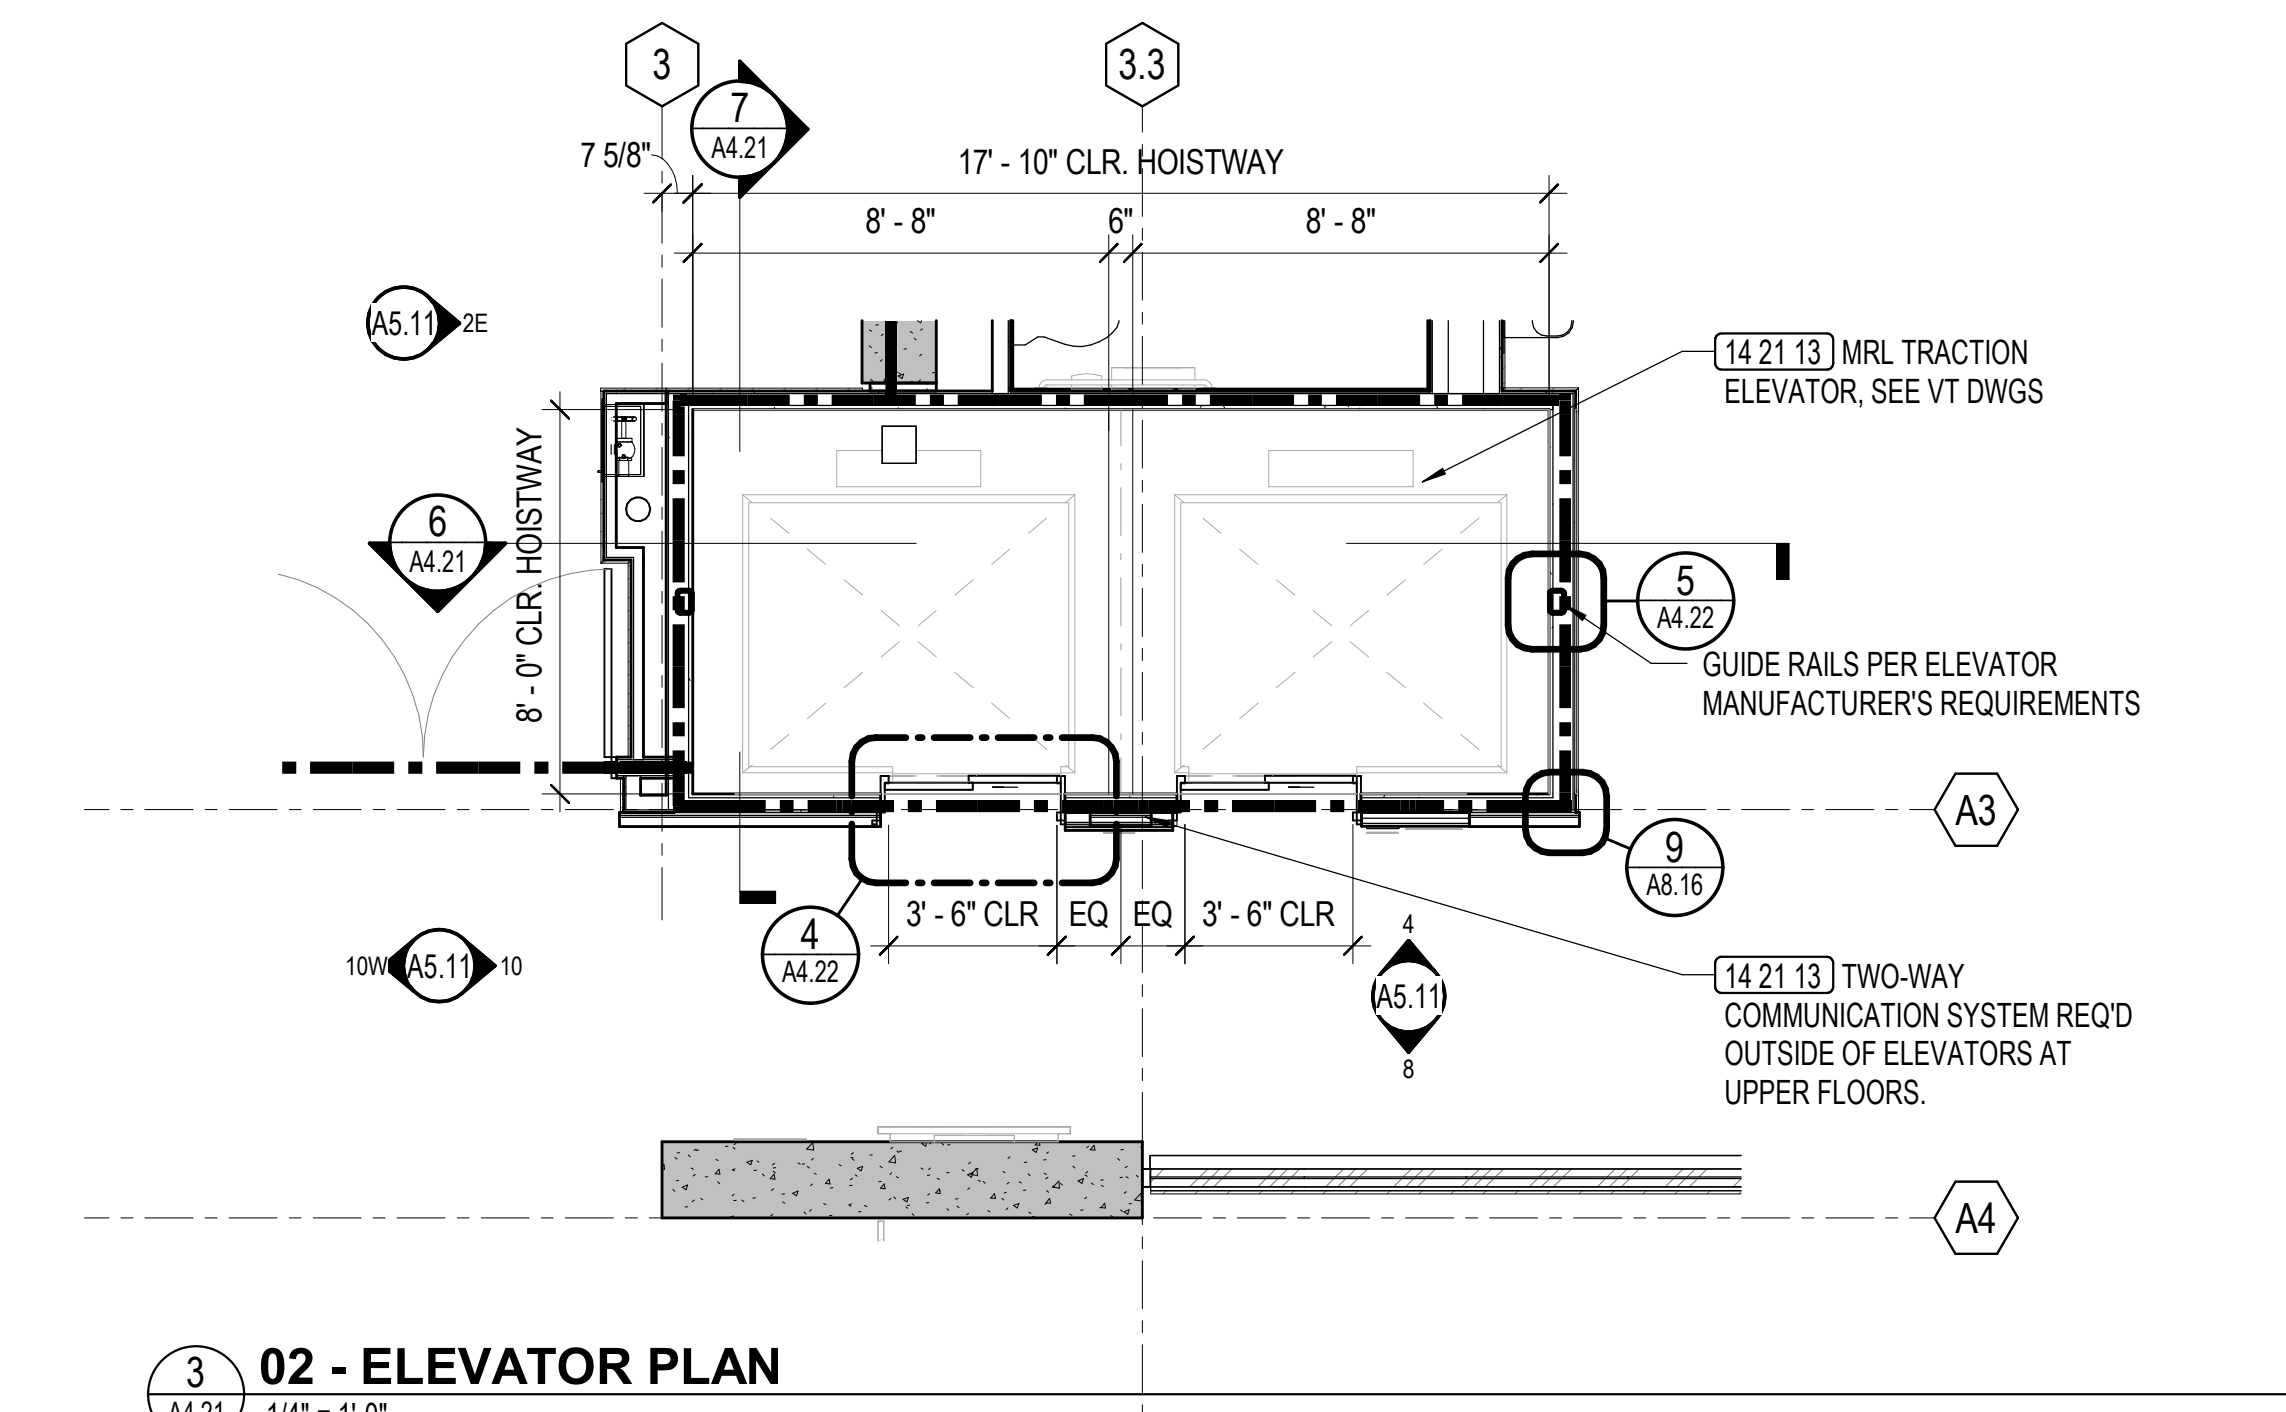


02 - ELEVATOR PLAN
A4.21 1/4" = 1'-0"

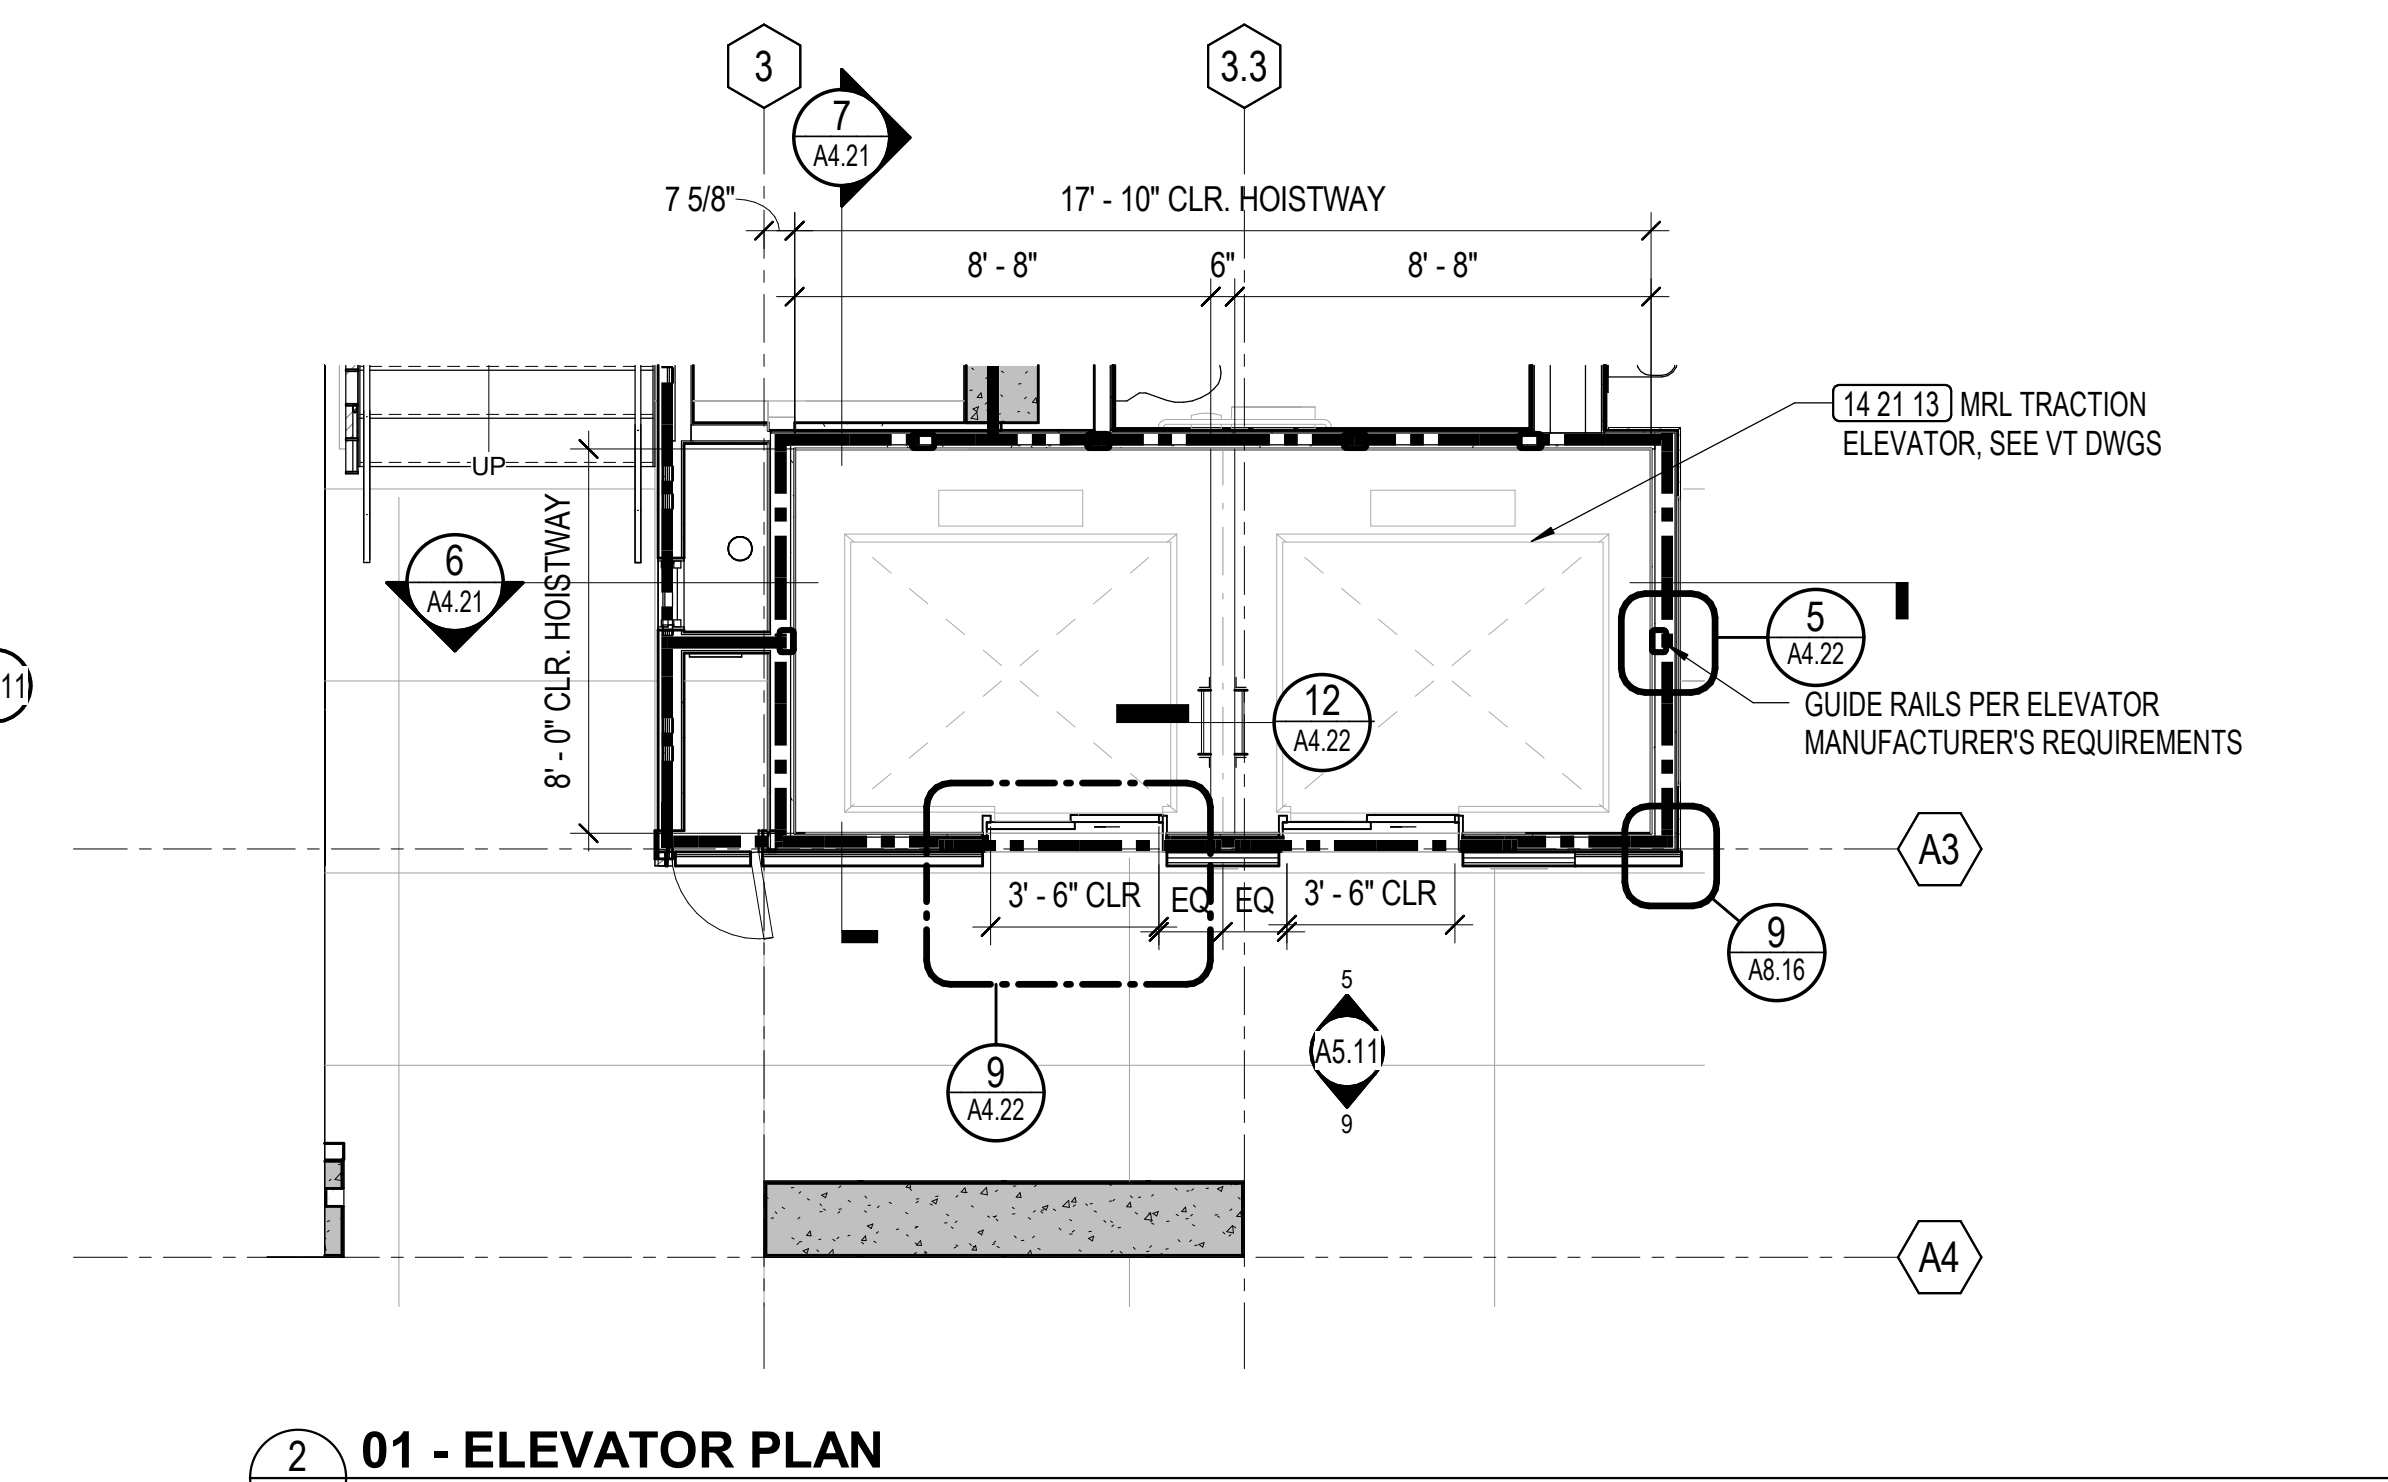

01 - ELEVATOR PLAN
A4.21 1/4" = 1'-0"

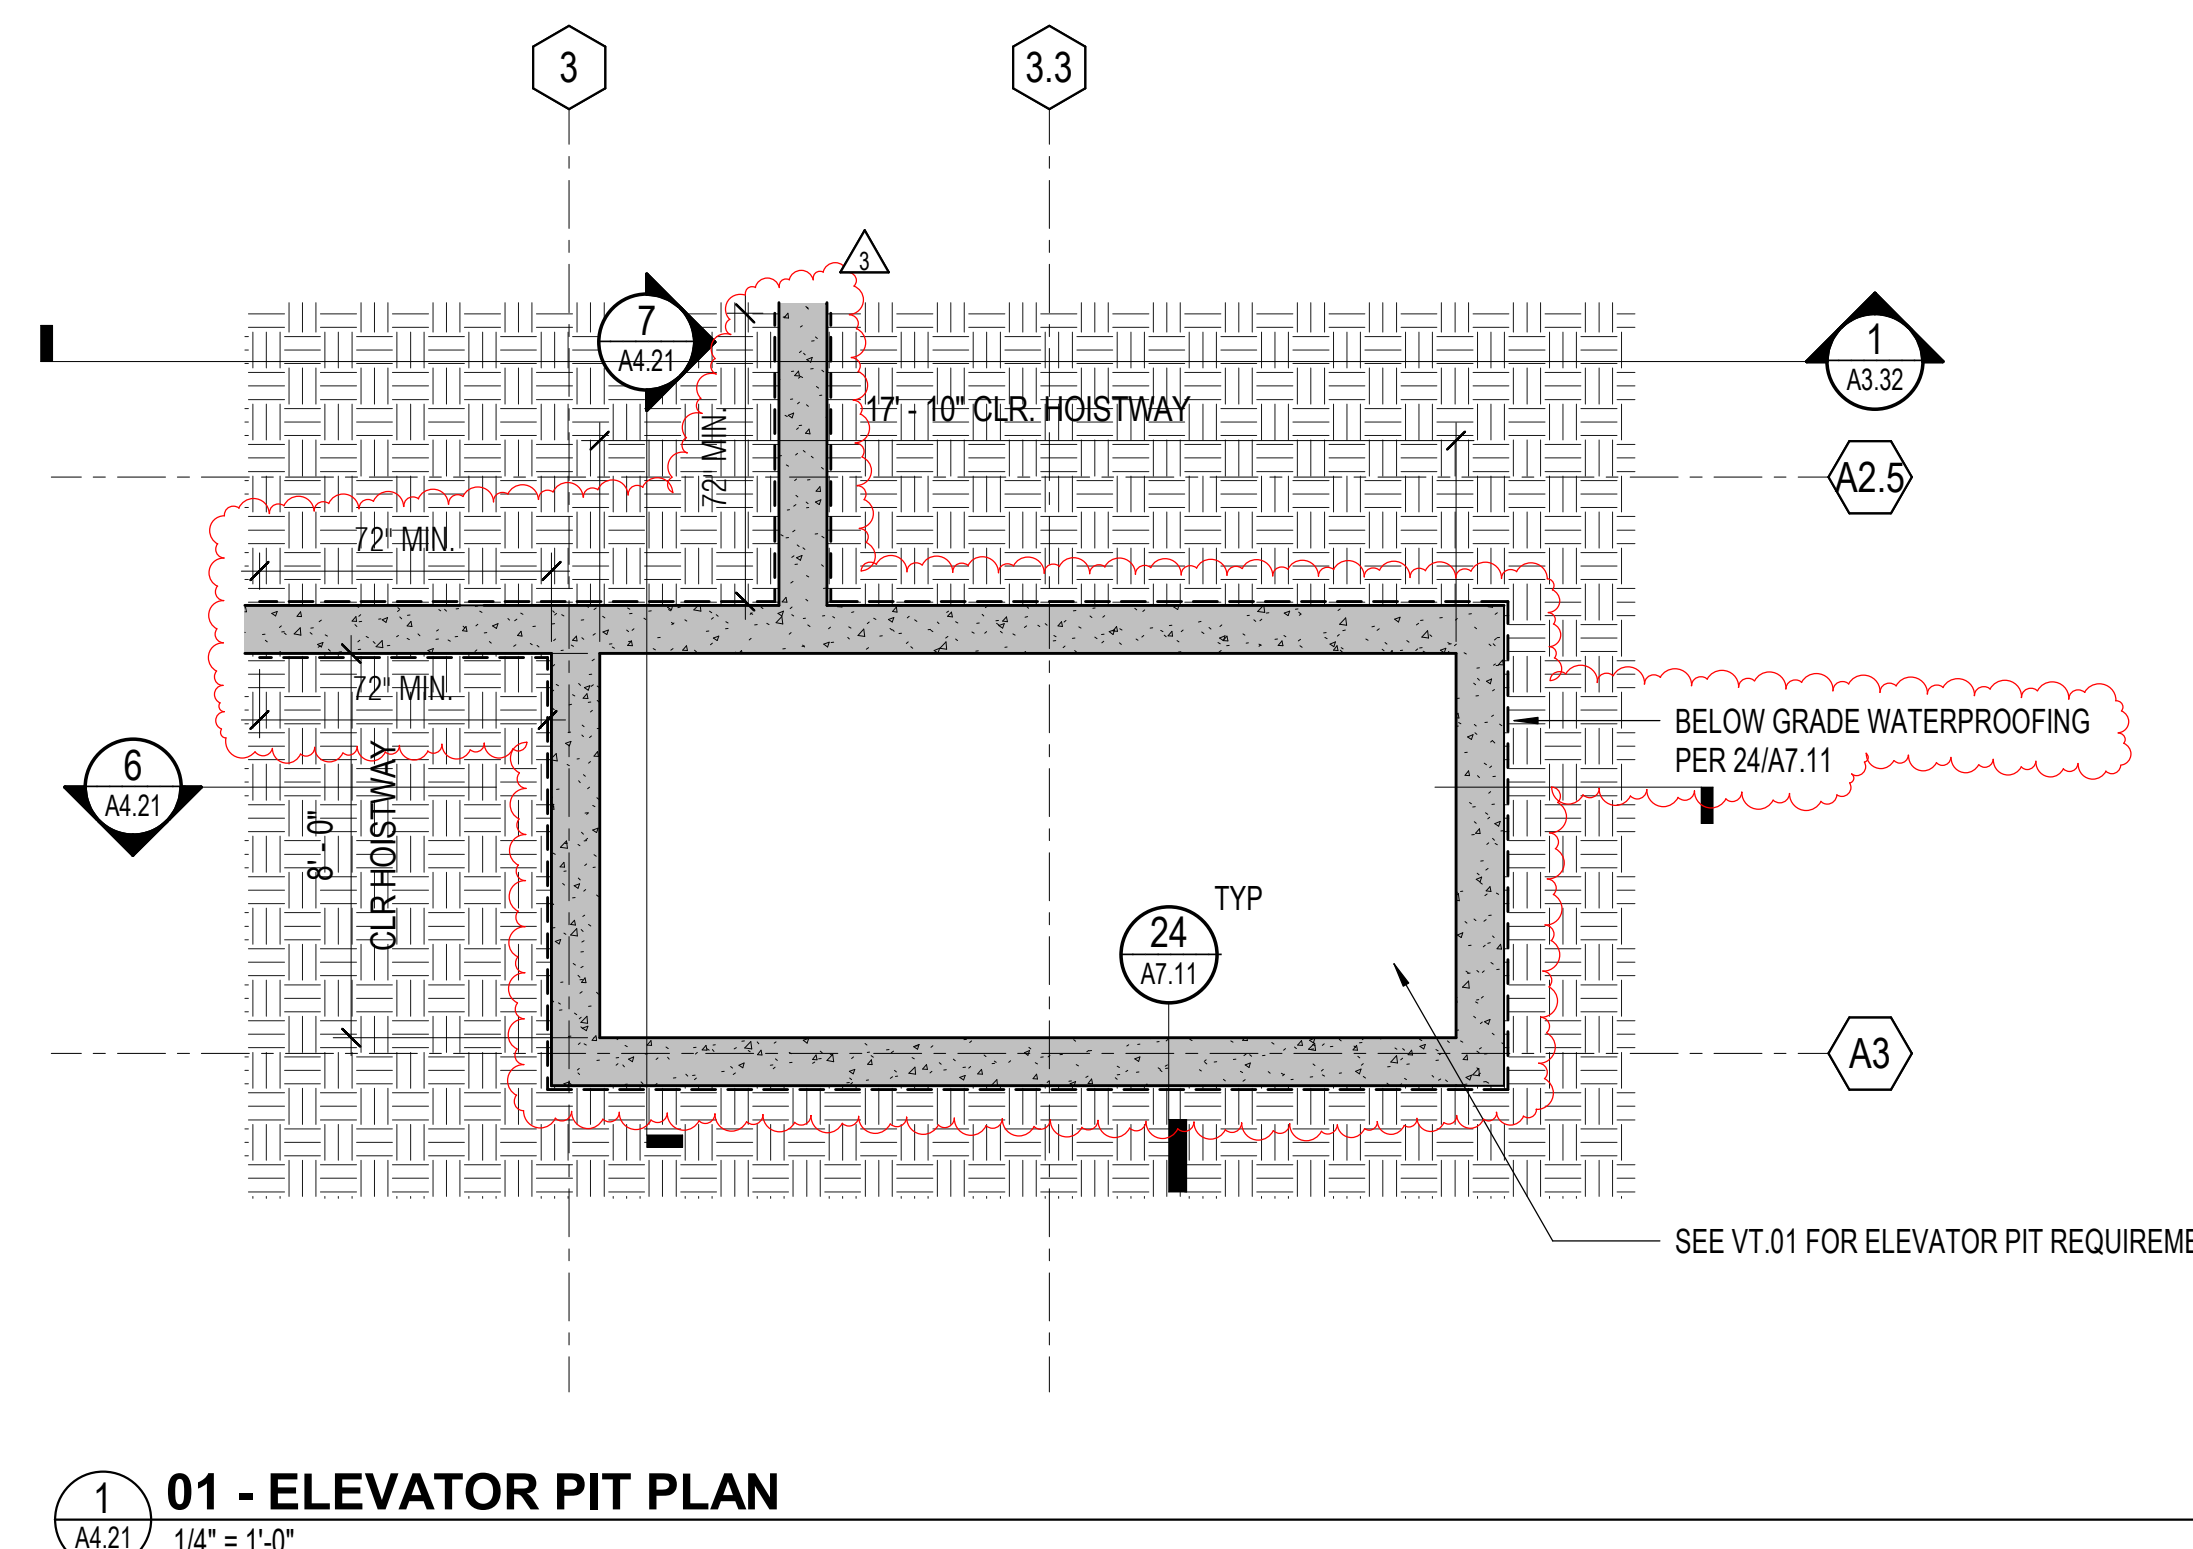

01 - ELEVATOR PIT PLAN
A4.21 1/4" = 1'-0"

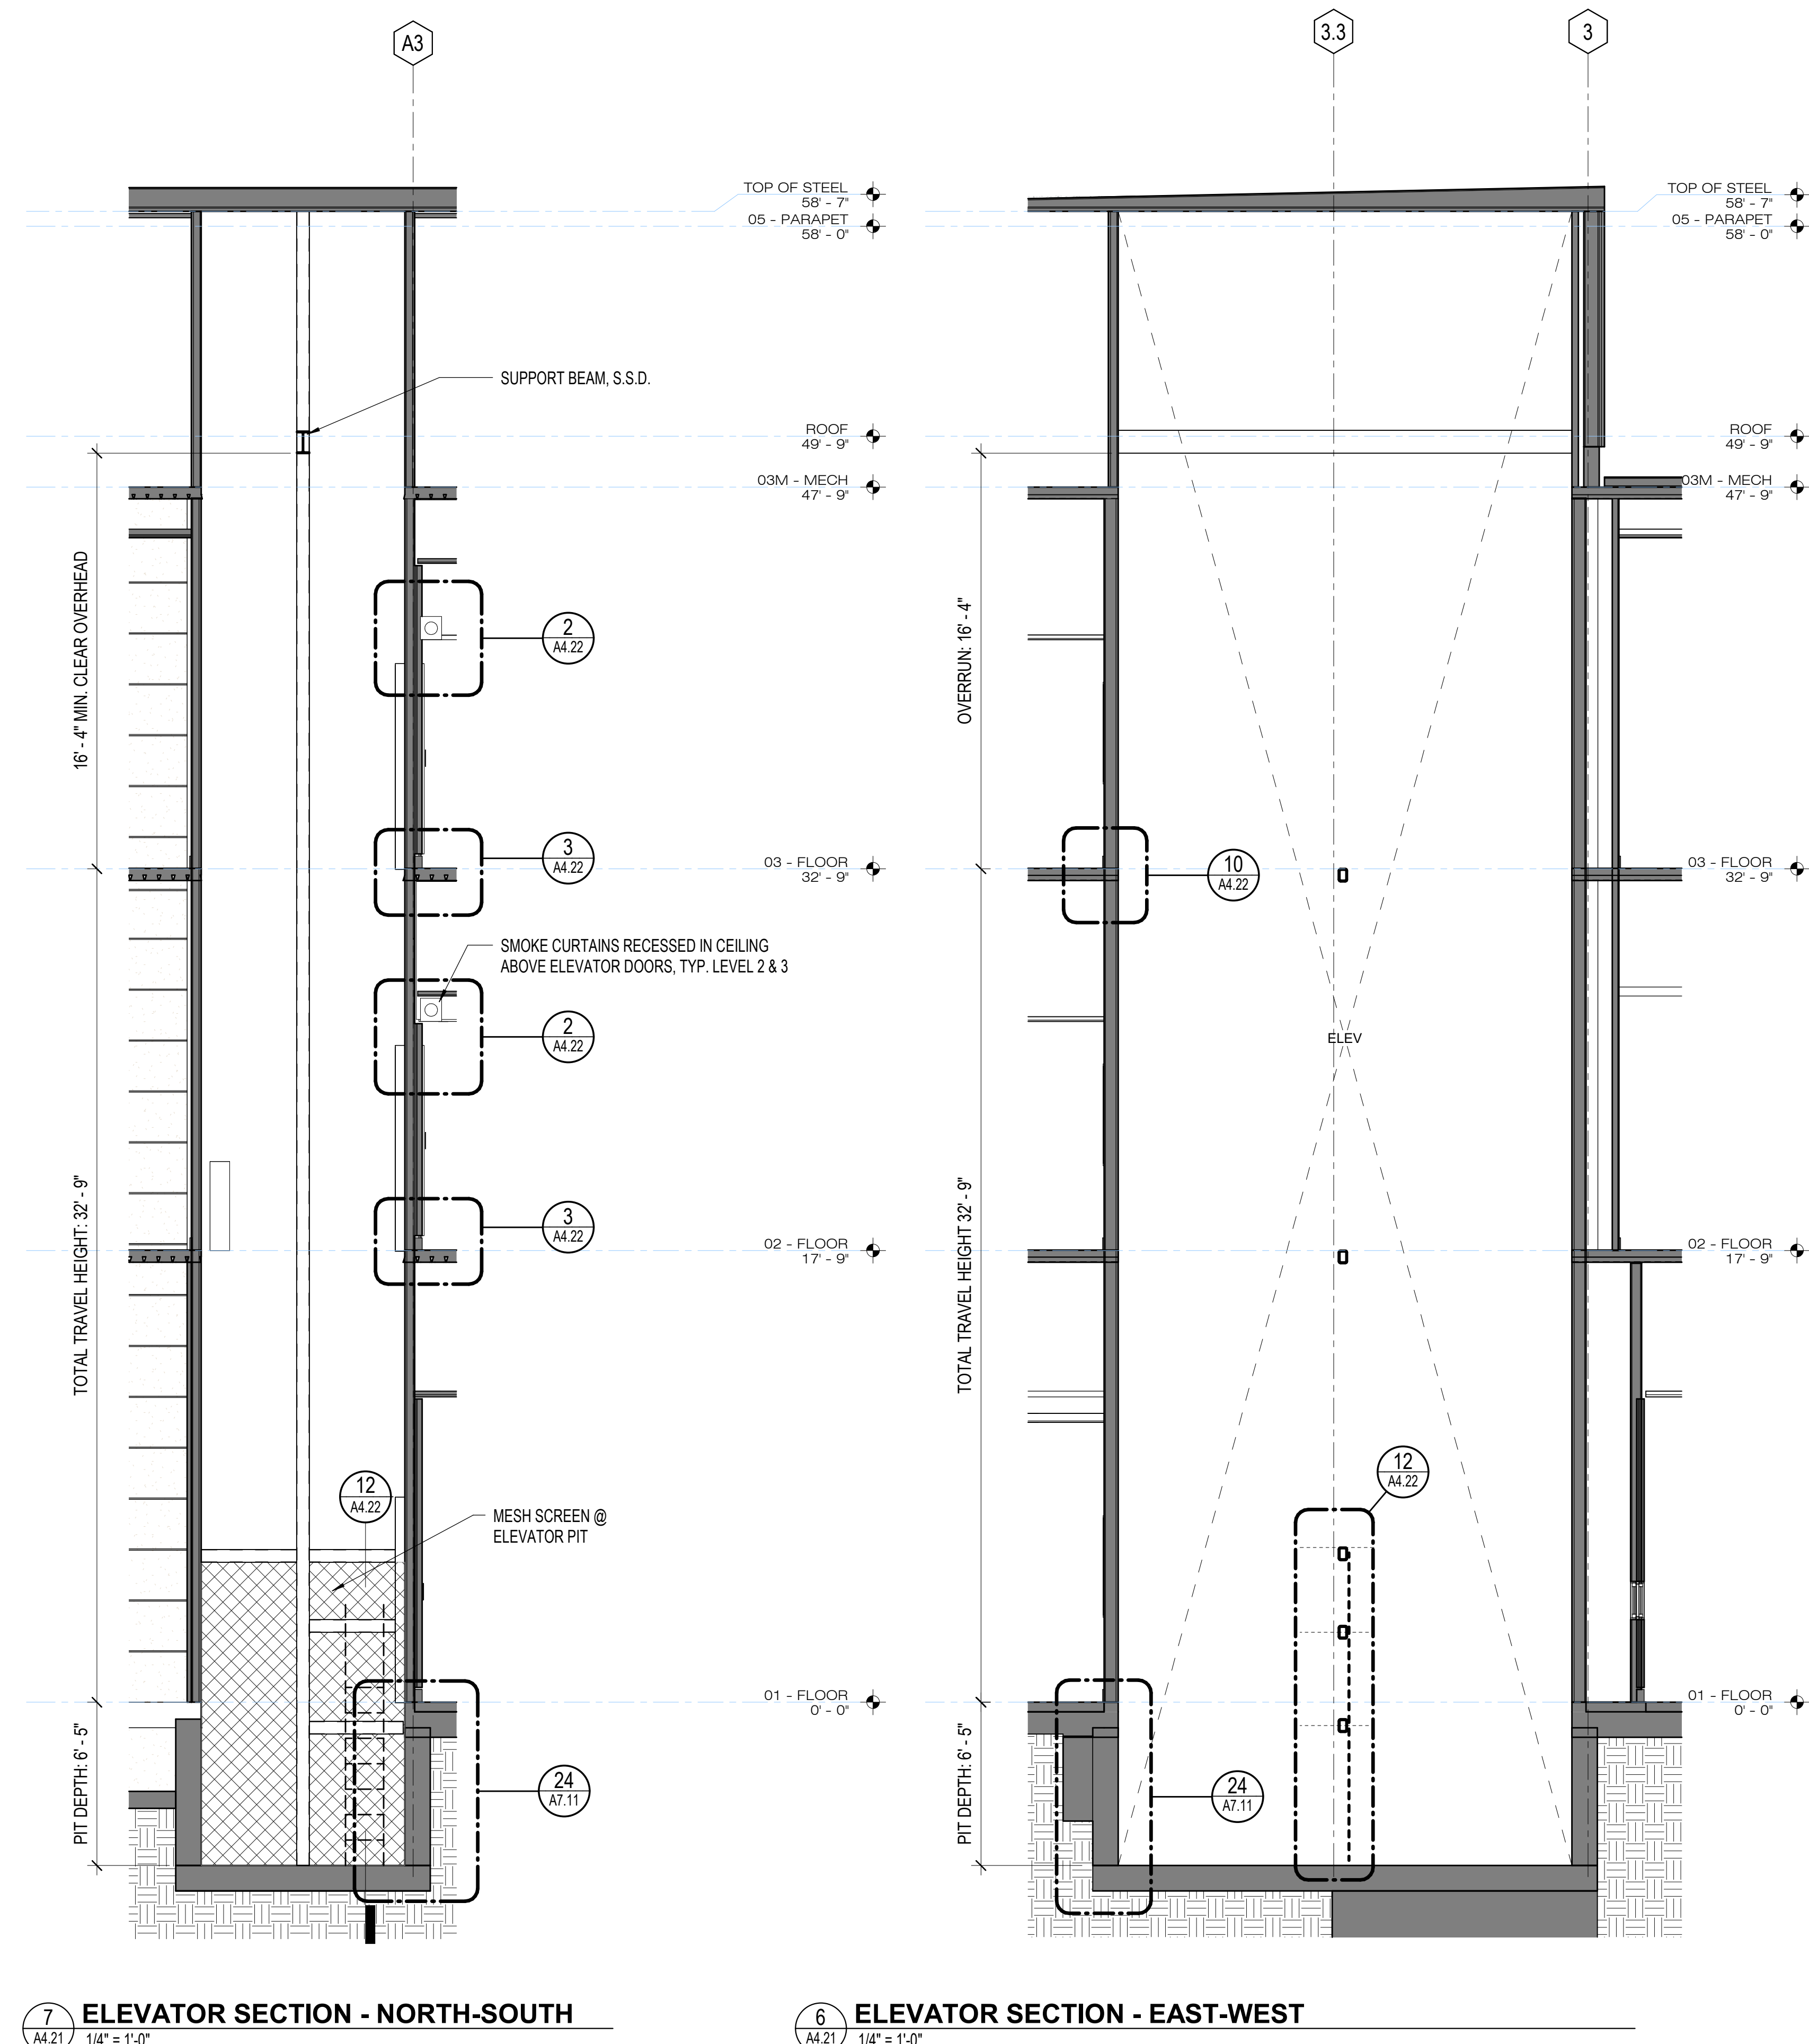

7 ELEVATOR SECTION - NORTH-SOUTH
A4.21 1/4" = 1'-0"

6 ELEVATOR SECTION - EAST-WEST
A4.21 1/4" = 1'-0"