

APPROVALS

ARCHITECTS

729 Heinz Avenue Berkeley, CA 94710

tel 510.542.2200 fax 510.542.2201

PROJECT TITLE

Resource Center (Building 100 Replacement)

900 Fallon Street, Oakland, CA 94607

ISSUE FOR BID

ISSUE DATE N&T JOB NUMBER REVISIONS

A DATE DESCRIPTION


1 04/18/2024 Addendum No. 01


JA CHECKED BY DM

DIAGRAM - CABLING

SHEET NUMBER

T0.11

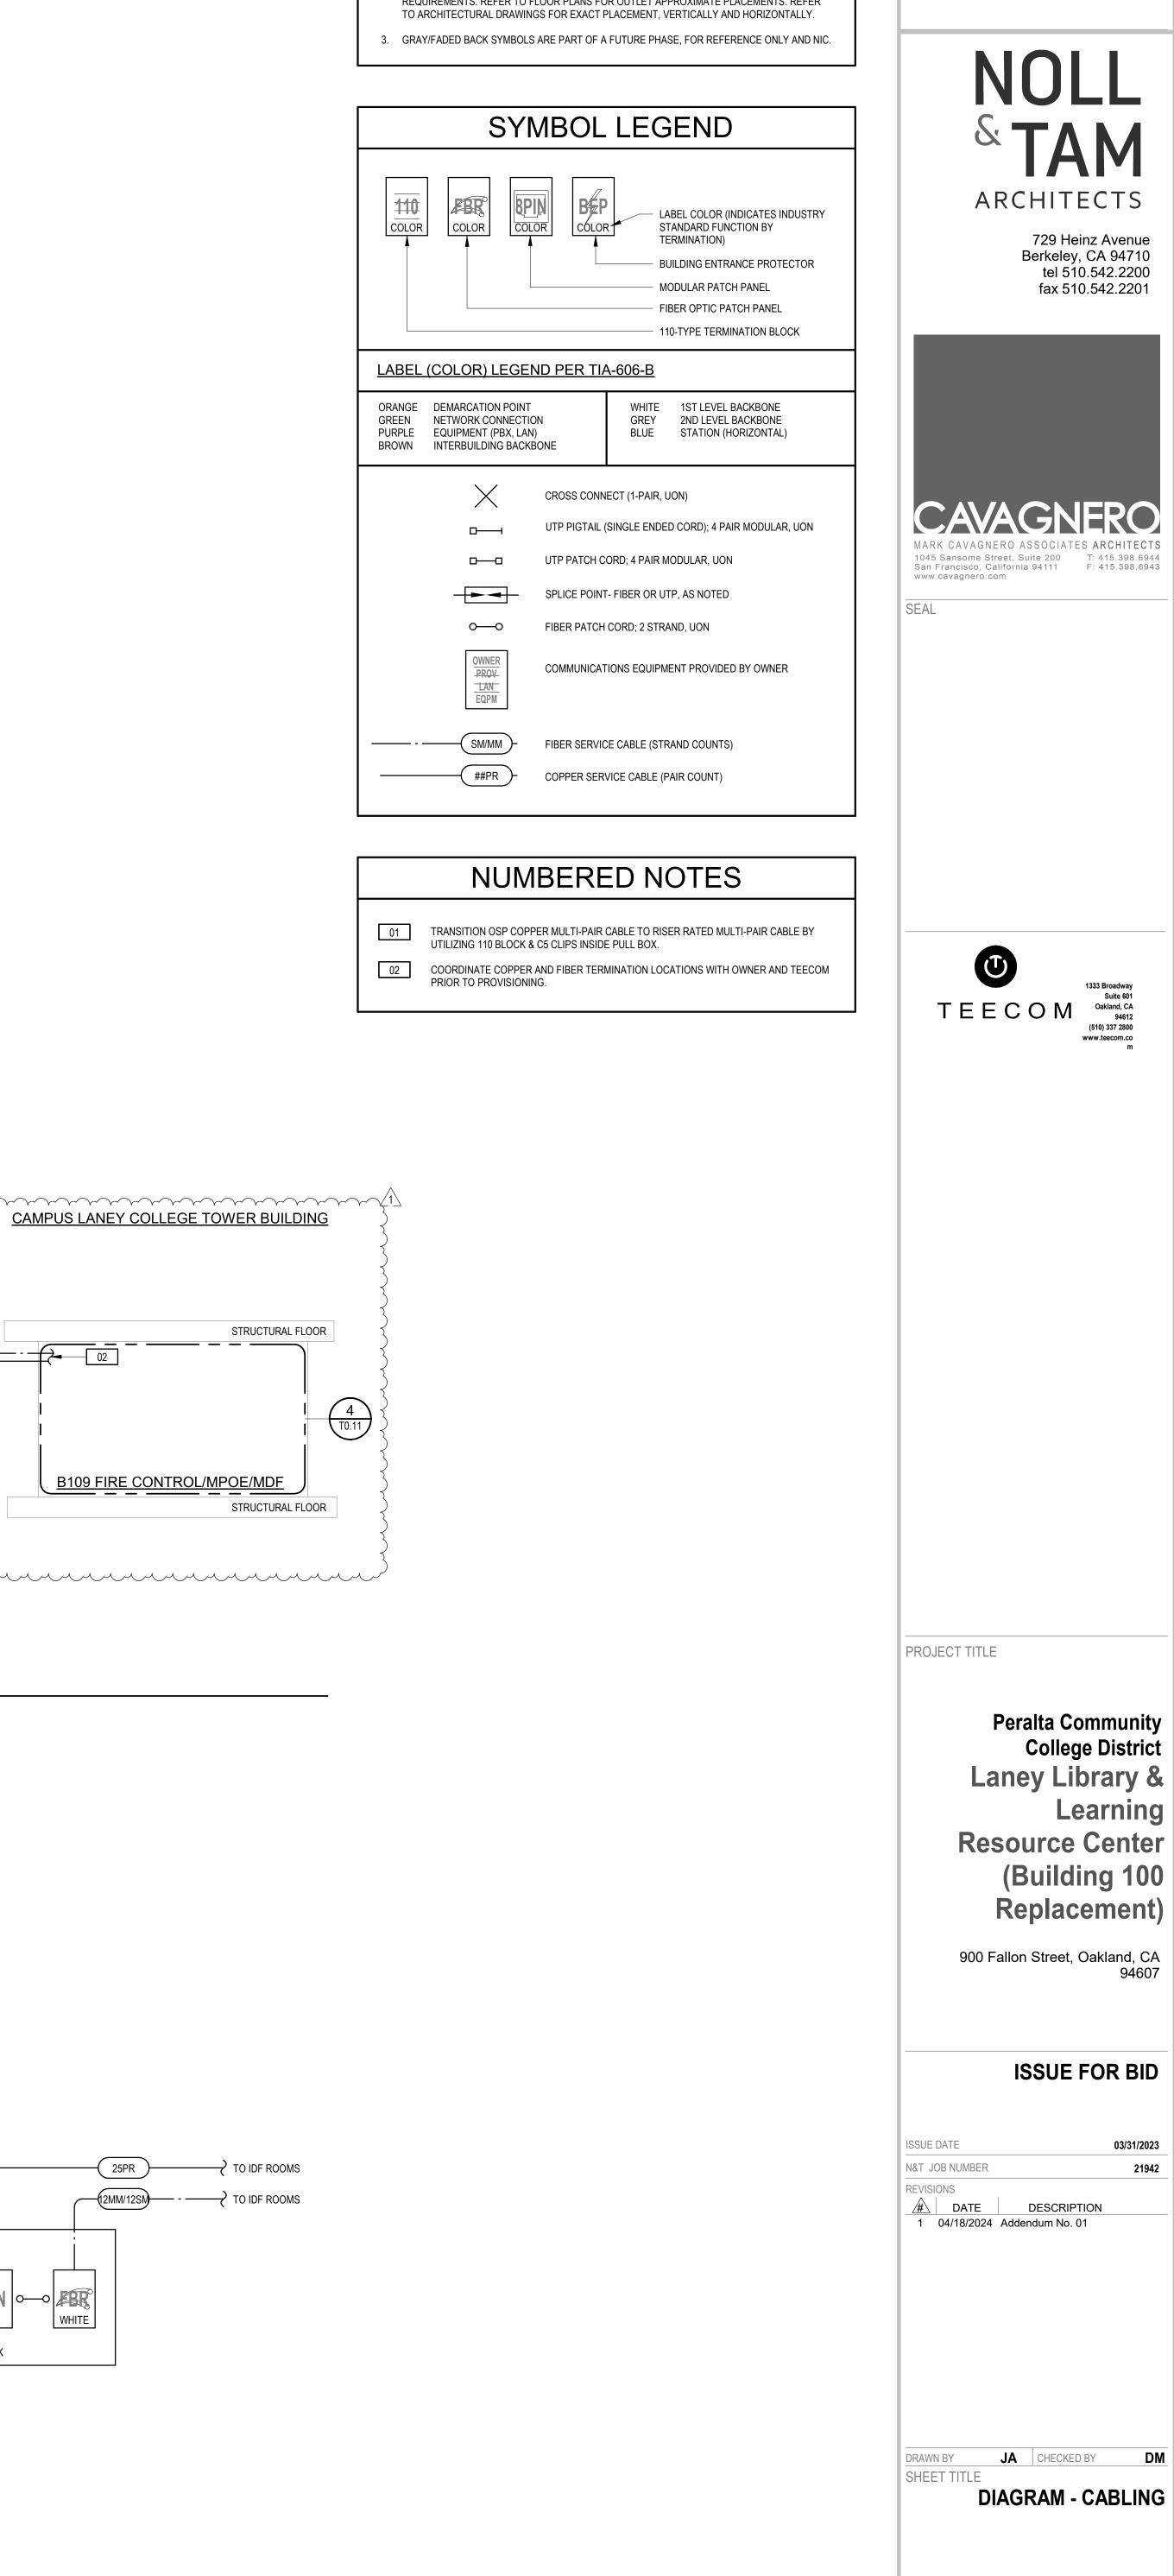

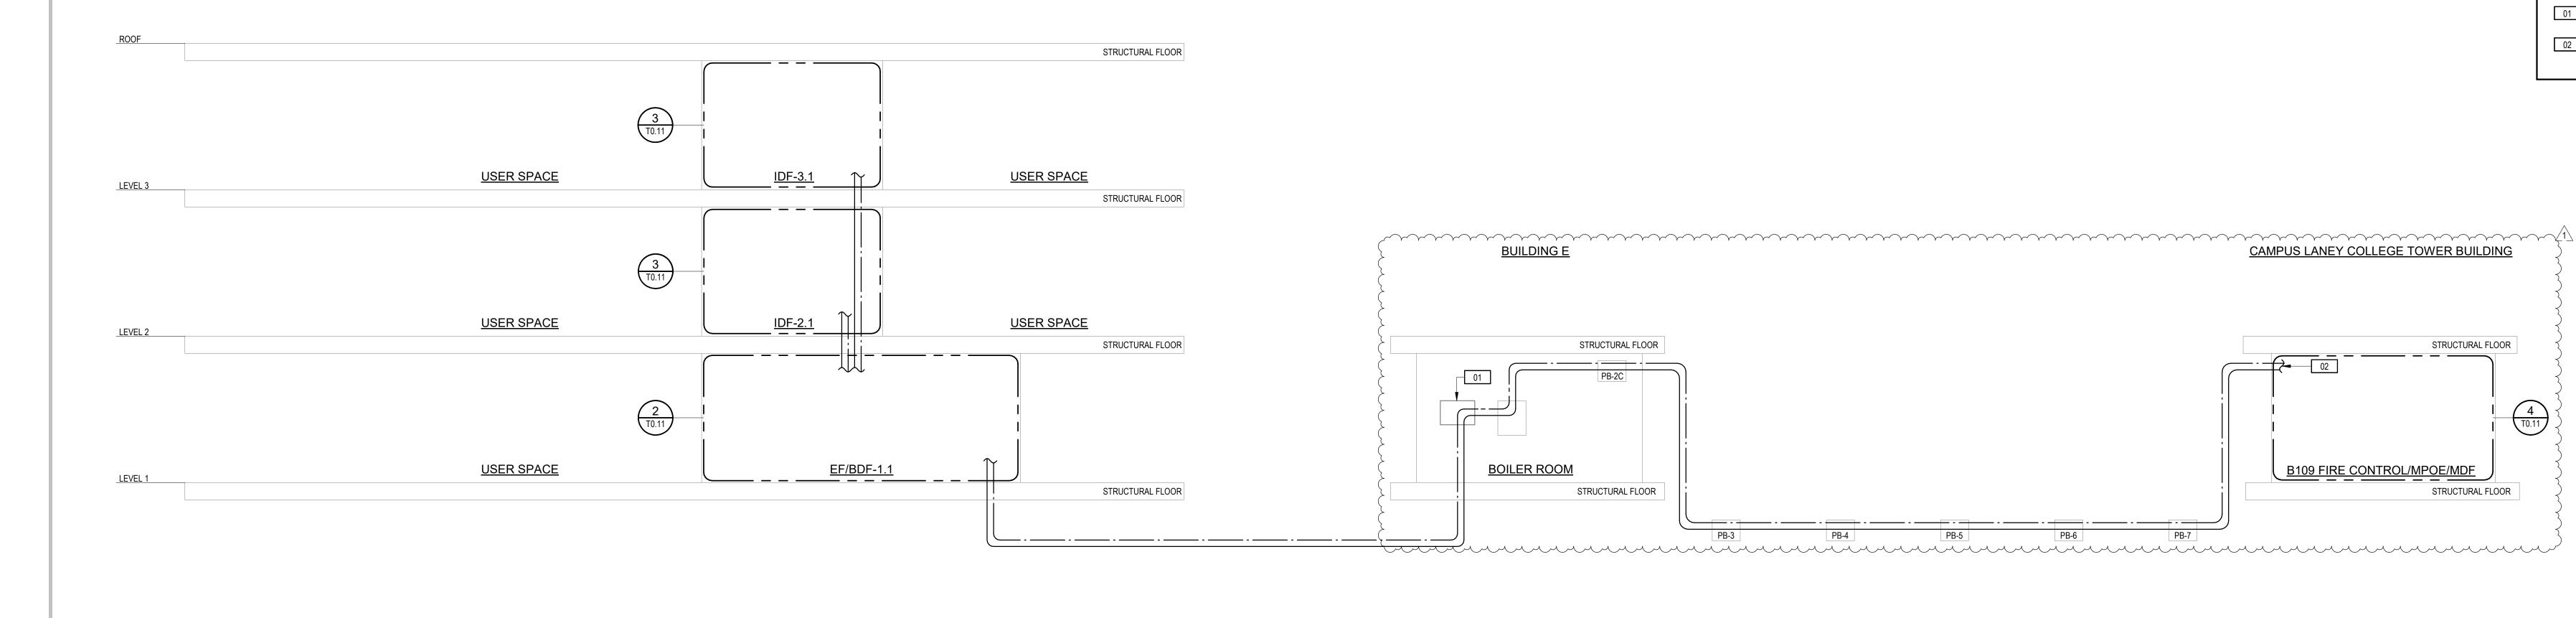

RACK

FROM LANEY COLLEGE TOWER MDF 2 50PR 50PR

2 EF/BDF CABLING
SCALE: NONE

FROM EF/BDF 25PR

3 IDF CABLING
SCALE: NONE

NEW LIBRARY BUILDING

TO LANEY COLLEGE LIBRARY EF/BDF

TO LANEY COLLEGE LIBRARY EF/BDF

4 MDF CABLING
SCALE: NONE