



ADDENDUM # 02

Date: February 26, 2024

Reference: CCMS Bleacher Replacement

IFB Number: BG-BLEACHERSCCMS

Effective this date, this addendum forms part of the contract documents and modifies the original IFB. This Addendum shall be attached to and form a part of the plans and specifications. All bidders must acknowledge receipt of this addendum on the Bid Form.

1. CONFERENCE TYPE:

**Non-Mandatory Pre-Bid
February 27, 2024, at 12:00 p.m.**

LOCATION:

**COLLETON COUNTY MIDDLE SCHOOL
1379 TUSKEGEE AIRMEN DRIVE
WALTERBORO, SC 29488**

2. All work must be completed by July 15, 2024. Any calendar date after July 15, 2024 will incur a \$500 Liquidated Damage Fee.

3. Attached is the Prospect Drawing for Concept "ONLY"

.

The bid document must be sealed and submitted to the attention of Susan Crosby no later than Tuesday, March 12, 2024, at 10:00 a.m. The bid will be awarded on or before March 22, 2024.

This addendum must be completed and included with your bid packet.

"PROSPECT DRAWING FOR CONCEPT ONLY. NOT FOR CONSTRUCTION."



powered by **i design**


NOTES:
 ALL VARIABLE DIMENSIONS ARE SUBJECT TO CHANGE. PAVING FIELD VARIATION. FLOOR SHALL BE SMOOTH AND LEVEL, WITH SLOPE NOT TO EXCEED 1/8" IN 10'-0" (UNDIMENSIONED RECOMMENDED FINISHES). IF WALL COLUMNS OR OTHER STRUCTURAL ELEMENTS ARE REQUIRED, BLEACHER AREA, VERIFY TYPE, LOCATION, WIDTH, & DEPTH. SEATING NUMBERS TO BE PRESENTED ON OVERALL SEATING MAP/SHEET.

A BUILDING LAYOUT
 SCALE: N.T.S.

No.	A	Revision/Issue	Rev	Date	Prepared By	Appr'd By	Engineer Title
		Colleton County MS Colleton SC					
SCALE	N.T.S.	DATE	DWG		TITLE NO. Shop 240006		
DRAWN BY	1. Michael	3/23/2024	SHEET	0A	REV. NO. 0		

ALTHOUGH BUILDING CODES HAVE BEEN REFERENCED IN REFLECTING THE SCENE PLAN, THE ARCHITECT ASSUMES NO LIABILITY FOR COMPLIANCE WITH BUILDING CODES OR THE EXCLUSIVE RESPONSIBILITY OF THE CUSTOMER AND/OR ARCHITECT.

"PROSPECT DRAWING FOR CONCEPT ONLY. NOT FOR CONSTRUCTION."

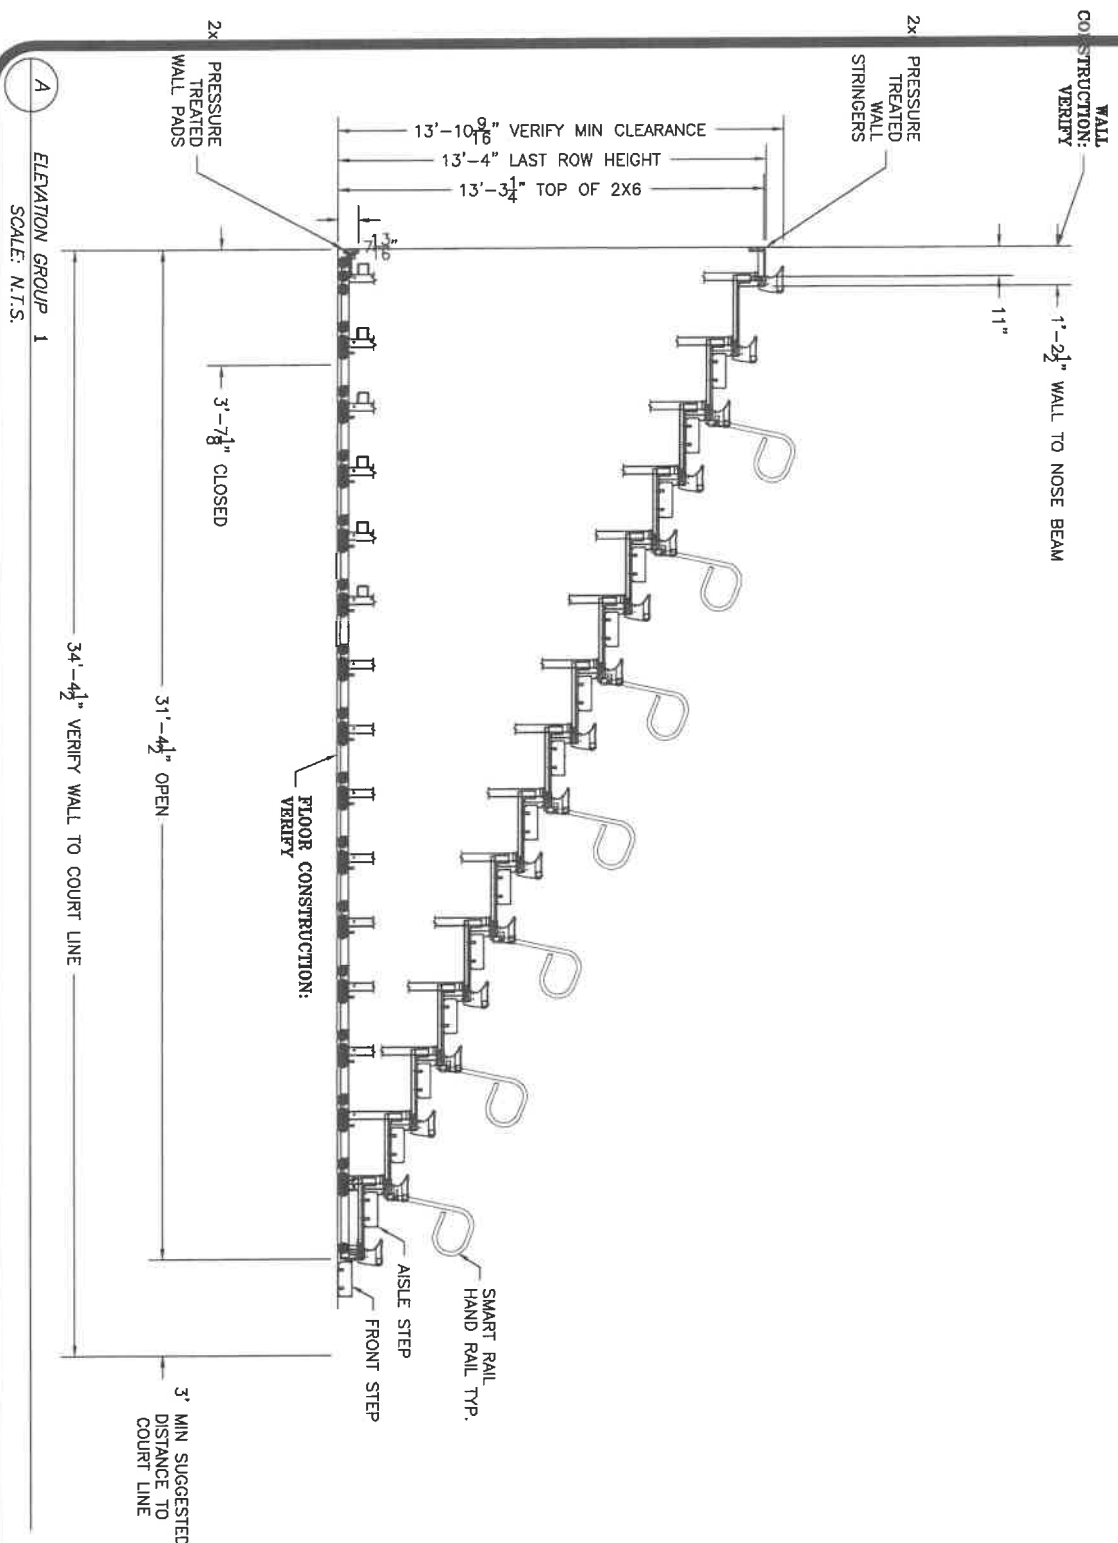

powered by i design

10" ROW RISE
24" ROW SPACING


No.	Revision/Issue	Date	Drawn	Checked	Approved
A					

SHEET	1
DATE	2/23/2024
PROJECT	Shop DWG
PROJECT NO.	AGJ-240006
PROJECT NAME	Colleton County MS
PROJECT ADDRESS	Colleton
PROJECT CITY	SC
PROJECT STATE	SC
PROJECT ZIP	
PROJECT ELEVATION	0

ALTHOUGH BUILDING CODES HAVE BEEN CONSIDERED IN DEVELOPING THIS SPECIFIC PLAN, THE ARCHITECT ASSUMES NO LIABILITY FOR THE ACCURACY OF THE INFORMATION PROVIDED OR THE DECISIONS MADE BY THE DISTRICT ARCHITECT.

ELEVATION GROUP 1
SCALE: N.T.S.

"PROSPECT DRAWING FOR CONCEPT ONLY. NOT FOR CONSTRUCTION."

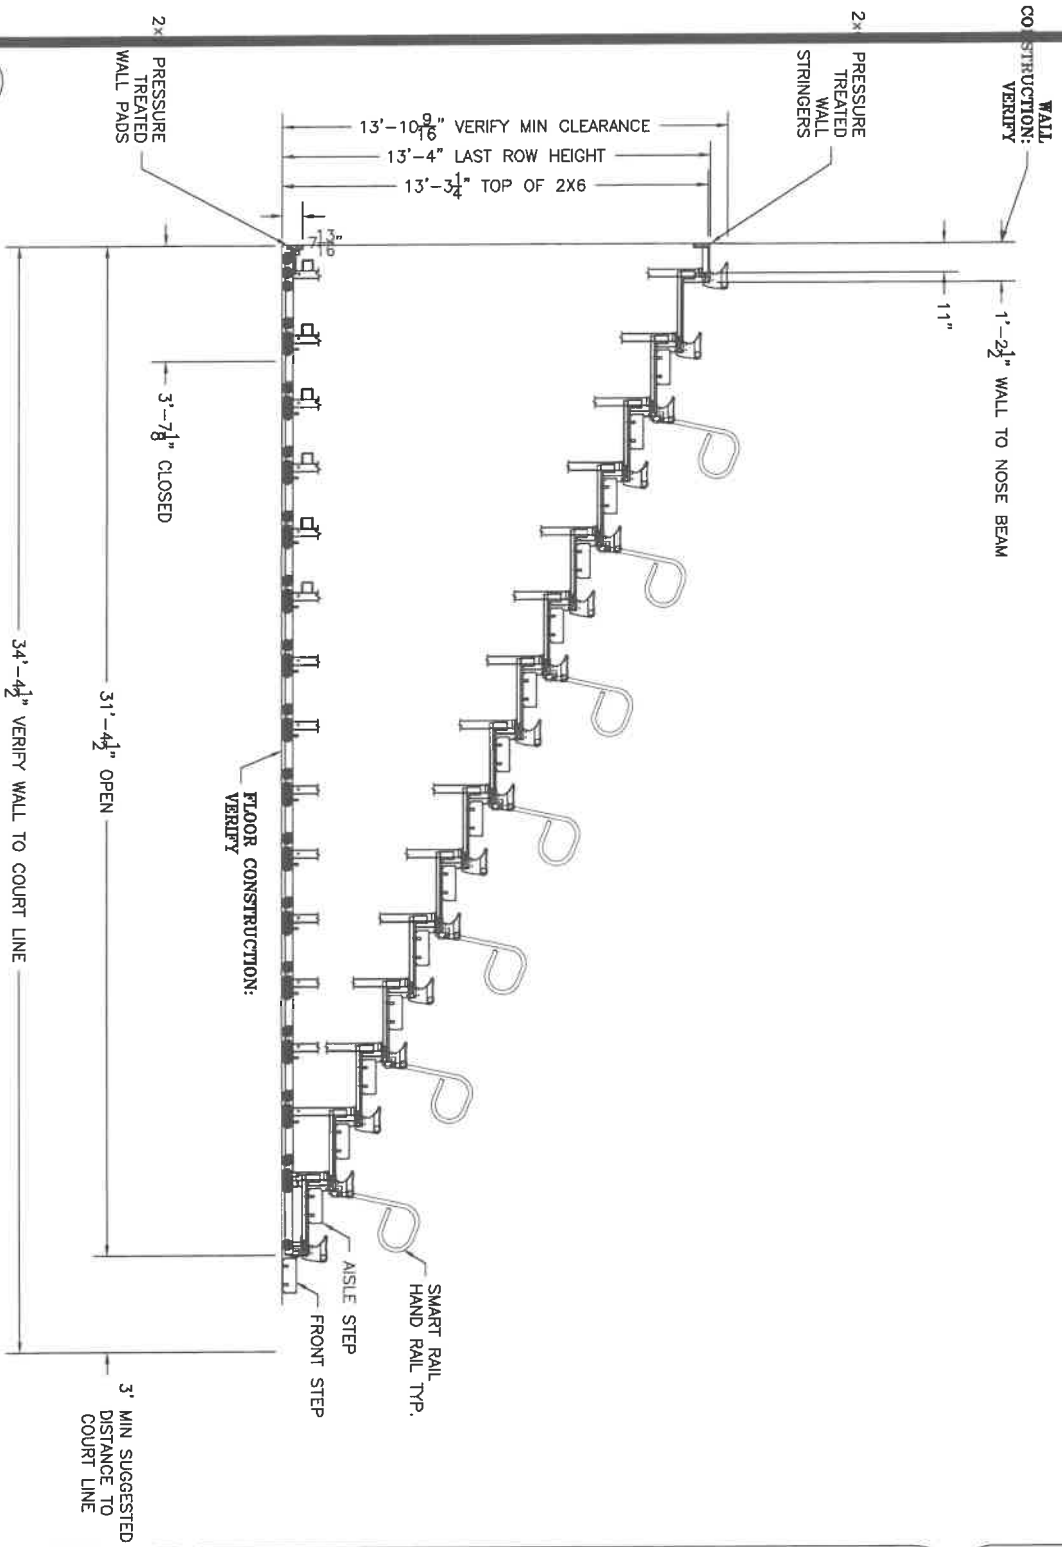

A ELEVATION GROUP 2
SCALE: N.T.S.


powered by | design

10" ROW RISE
24" ROW SPACING

No.	Revision/Issue	Rev. Date	Drawn By	App'd By	Checked By
A					
DATE: N.T.S. DWG: Shop Dwg DRAWN BY: [Signature] DATE: 8/23/2024 FILE NO: AGJ-240006 CHECKED BY: [Signature] SHEET: 2 ELEV: 0					

ALTHOUGH BUILDING CODES HAVE BEEN CONSIDERED IN DEVELOPING THIS SCHEME PLAN, IS THE EXCLUSIVE RESPONSIBILITY OF THE CUSTOMER AND/OR ARCHITECT.

"PROSPECT DRAWING FOR CONCEPT ONLY. NOT FOR CONSTRUCTION."

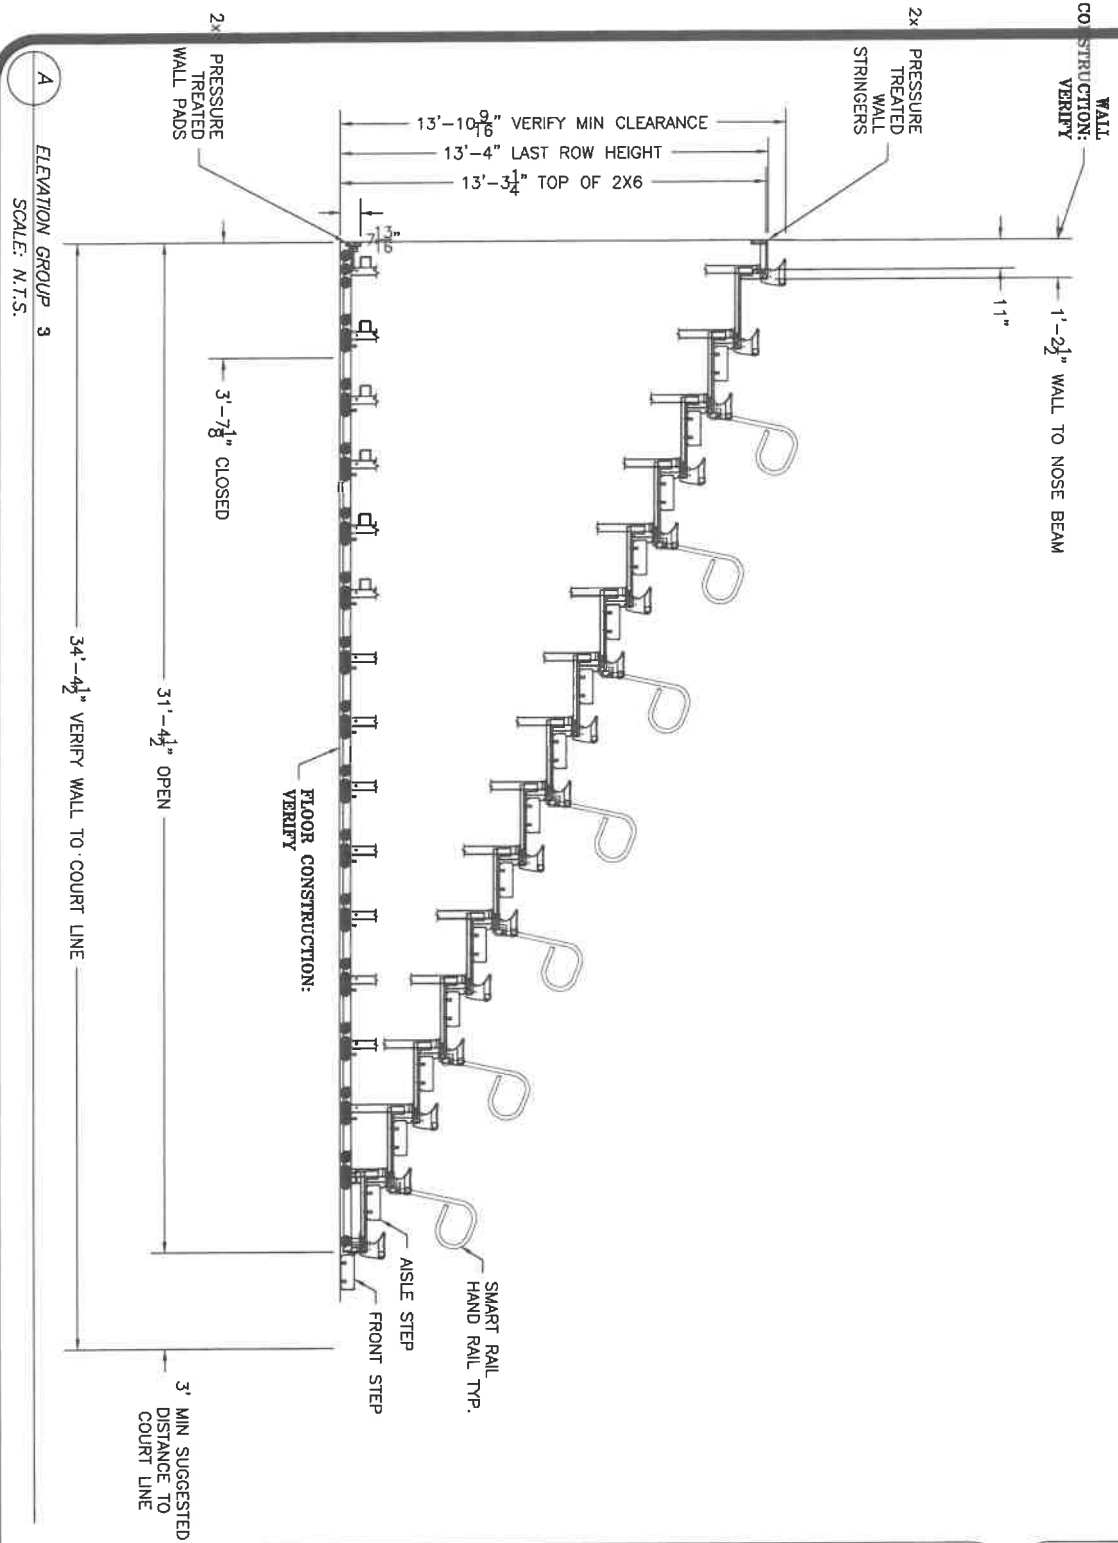

powered by **i design**

10" ROW RISE
24" ROW SPACING

No.	Revision/Issue	Rev. Desc.	Designer	Appr'd	Engineer
A					

Colleton County MS
Colleton
SC
 Shop DWG
 PROJECT NO. AG1-240006
 DATE 8/23/2024
 DRAWN BY K23/2024
 CHECKED BY 9
 Elev 0

SCALE: N.T.S.
 SHEET NO. 3
 TOTAL SHEETS 9

ALTHOUGH BUILDING CODES HAVE BEEN CONSIDERED IN PREPARING THIS SCHEME PLAN, THE ARCHITECT ASSUMES NO RESPONSIBILITY FOR COMPLIANCE WITH BUILDING CODES OR FOR THE EXCLUSIVE RESPONSIBILITY OF THE CUSTOMER AND/OR ARCHITECT.