


Colored Diagram For Costing Purposes

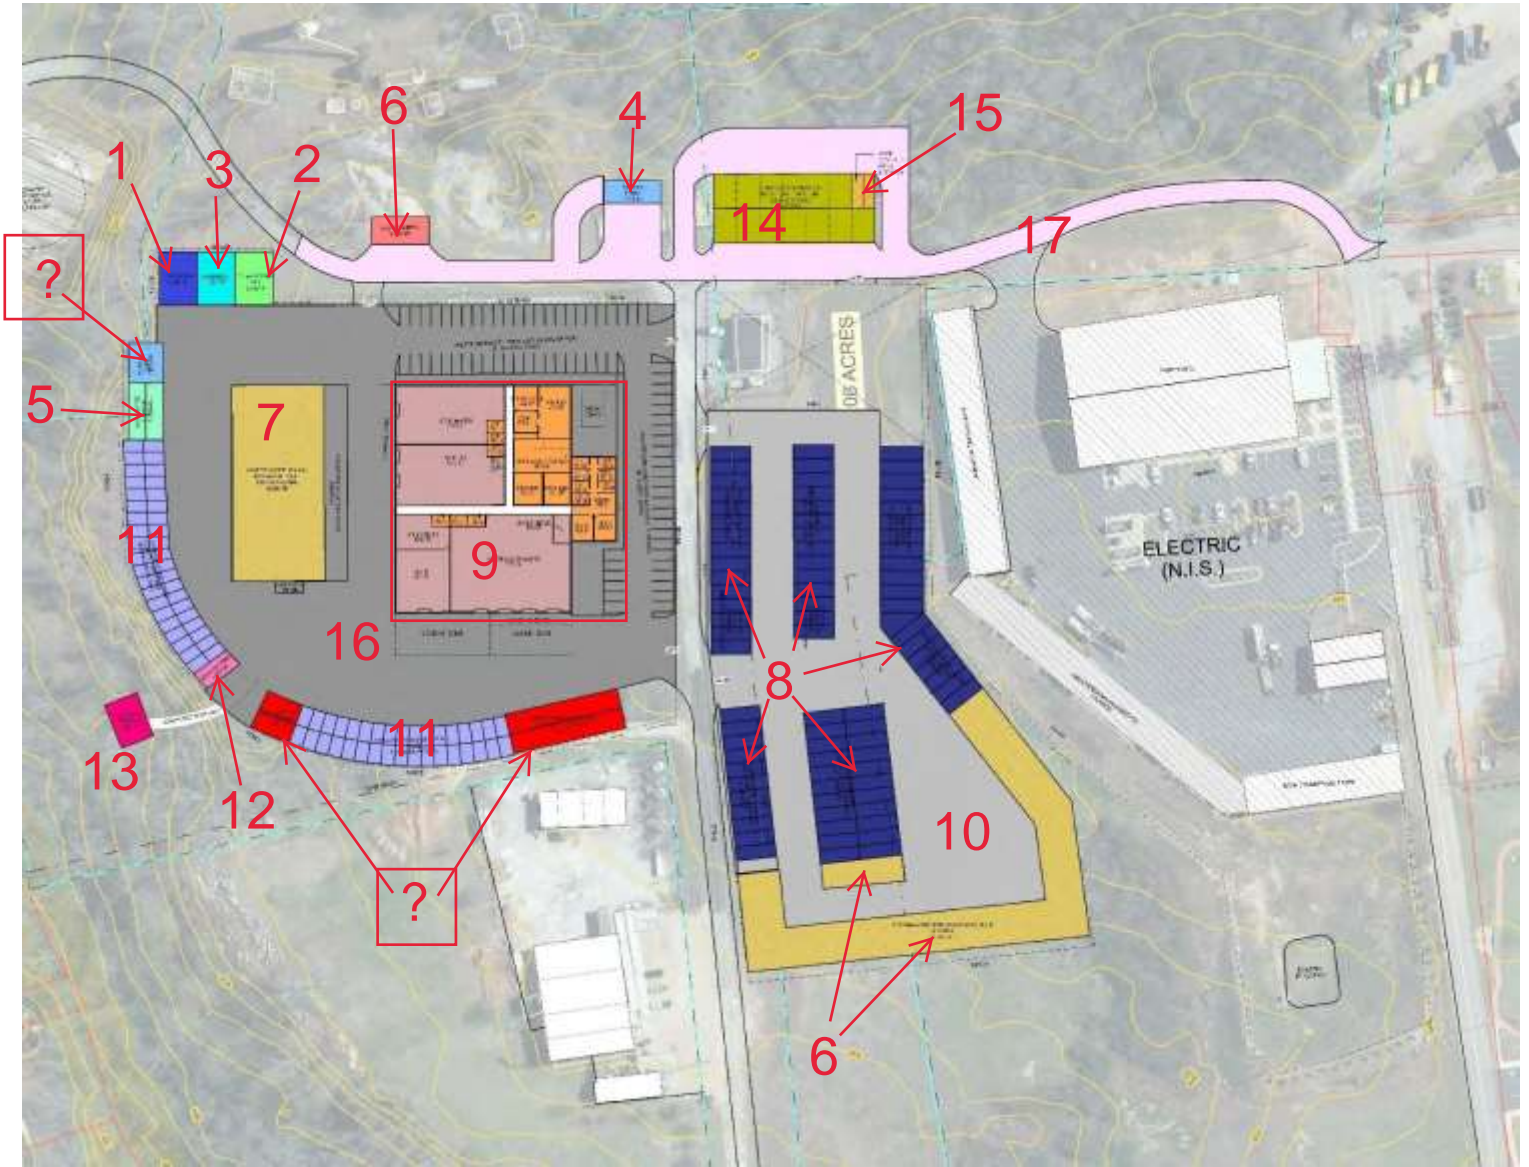

1	DRYING BED 4" CONCRETE WALLS, CONCRETE SLAB W/ DRAINAGE SYSTEM 1,500 SF	7	BULK NON-AGGREGATE STOR. CONCRETE SLAB, NO ROOF 21,020 SF	11	COVERED EQUIP. PARKING COVERED WOOD STRUCT. W/ METAL ROOF 12,950 SF	16	ASPHALT 2 104,207 SF
2	DE WATERING BAY CONCRETE SLAB 1,500 SF	8	GENERAL EQUIP. PRKG CONCRETE 35,380 SF	12	VACUUM PARKING CONCRETE SLAB W/ DRAIN 1,200 SF	17	ASPHALT 3 36,112 SF
3	WASH BAY CONCRETE SLAB, WOOD STRUCT. W/ METAL ROOF 1,500 SF	9	SHOP NON-CONDITIONED; PRE FAB METAL 22,071 SF	13	OUTDOOR TRAINING OUTDOOR TRAINING W/ LIGHTS + POWER, CONCRETE SLAB 1,200 SF		
4	SHARED DUMP CONCRETE SLAB 2,000 SF		OFFICE 9,226 SF	14	BULK AGGREGATE STOR. CONCRETE SLAB, 8' CONCRETE WALLS - NOT COVERED 7,798 SF		
5	WWW HEATED STOR. CONCRETE SLAB, COVERED 1,500 SF		WAREHOUSE BUILDING CIRCULATION 1,988 SF	15	BULK AGGREGATE STOR. CONCRETE SLAB, 8' CONCRETE WALLS - COVERED 402 SF		
6	WWW DEBRIS DUMPSTER 1,200 SF	10	ASPHALT 1 55,619 SF				