


60'-0"

189'-3"

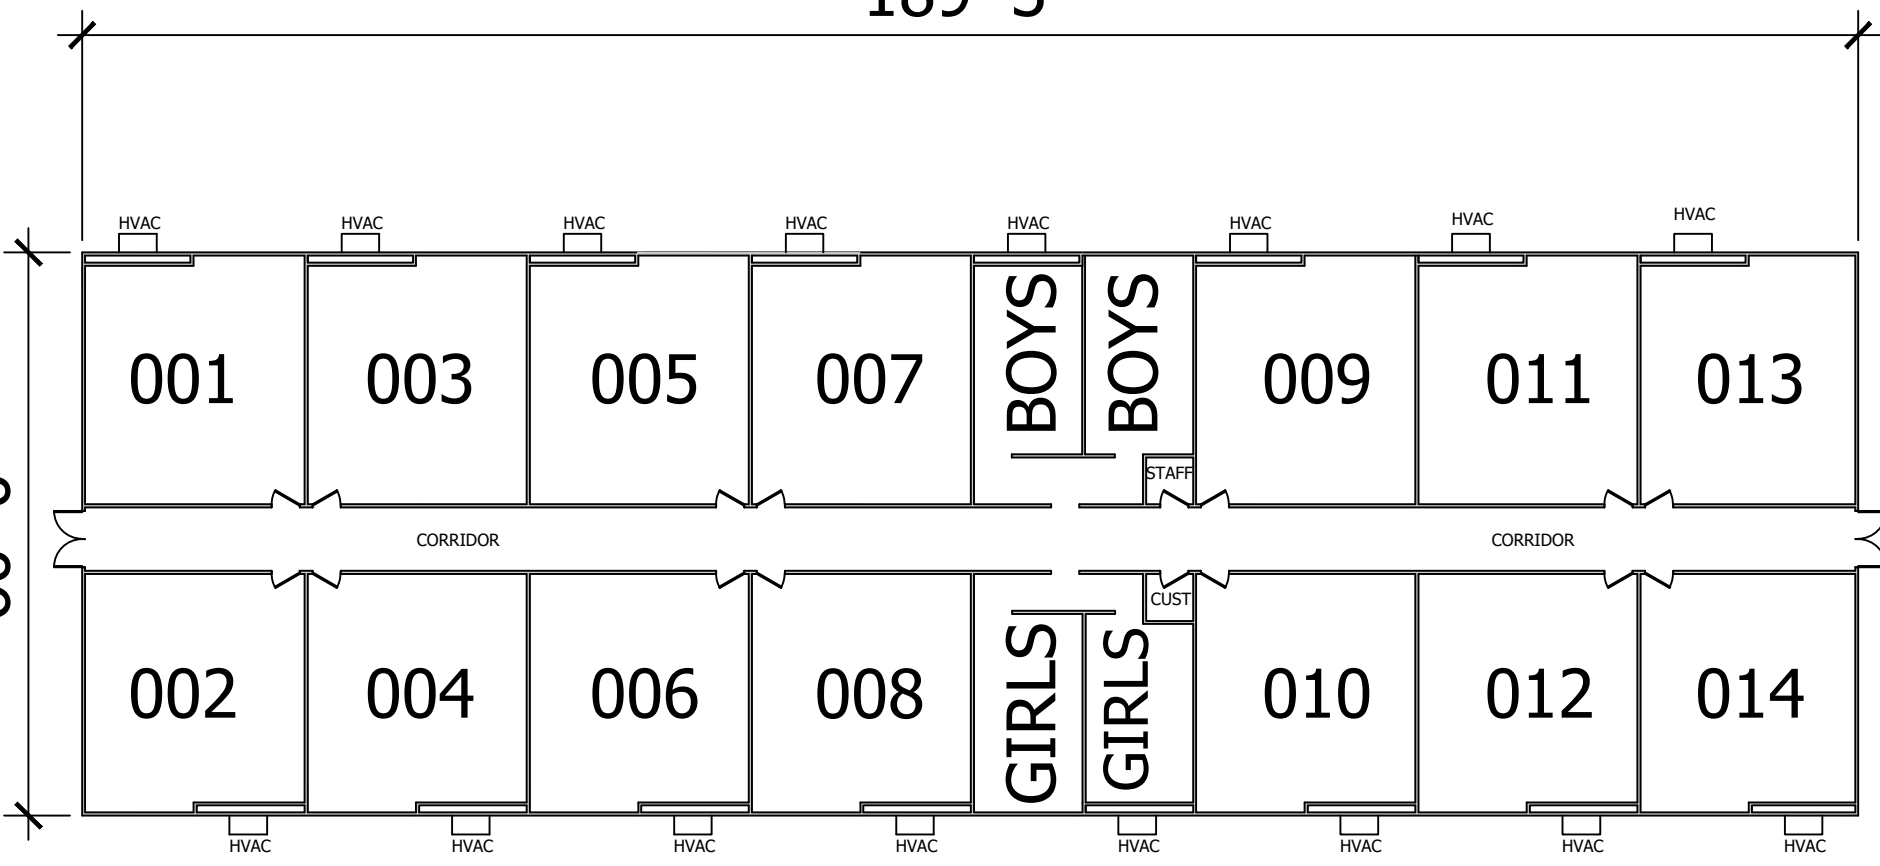

REVISED	BY

Example of a Multi-Plex

FAYETTE COUNTY SCHOOLS
 DIVISION OF MAINTENANCE
 461 Springhill Dr. Lexington, KY 40503

- Notes:
- Every classroom shall have
- 4'x8' marker board
 - 4'x8' tack board
 - Coat rack with shelves
 - Map rack above marker board
 - Pull down screen
 - Deck and ramp at each exterior entrance/exit

1 Multi-Plex Unit
 NTS

DRAWN S. FITCH
CHECKED
APPROVED
DATE 9/1/16
PROJECT NUMBER
SHEET 2
of 3