


Position of existing signs

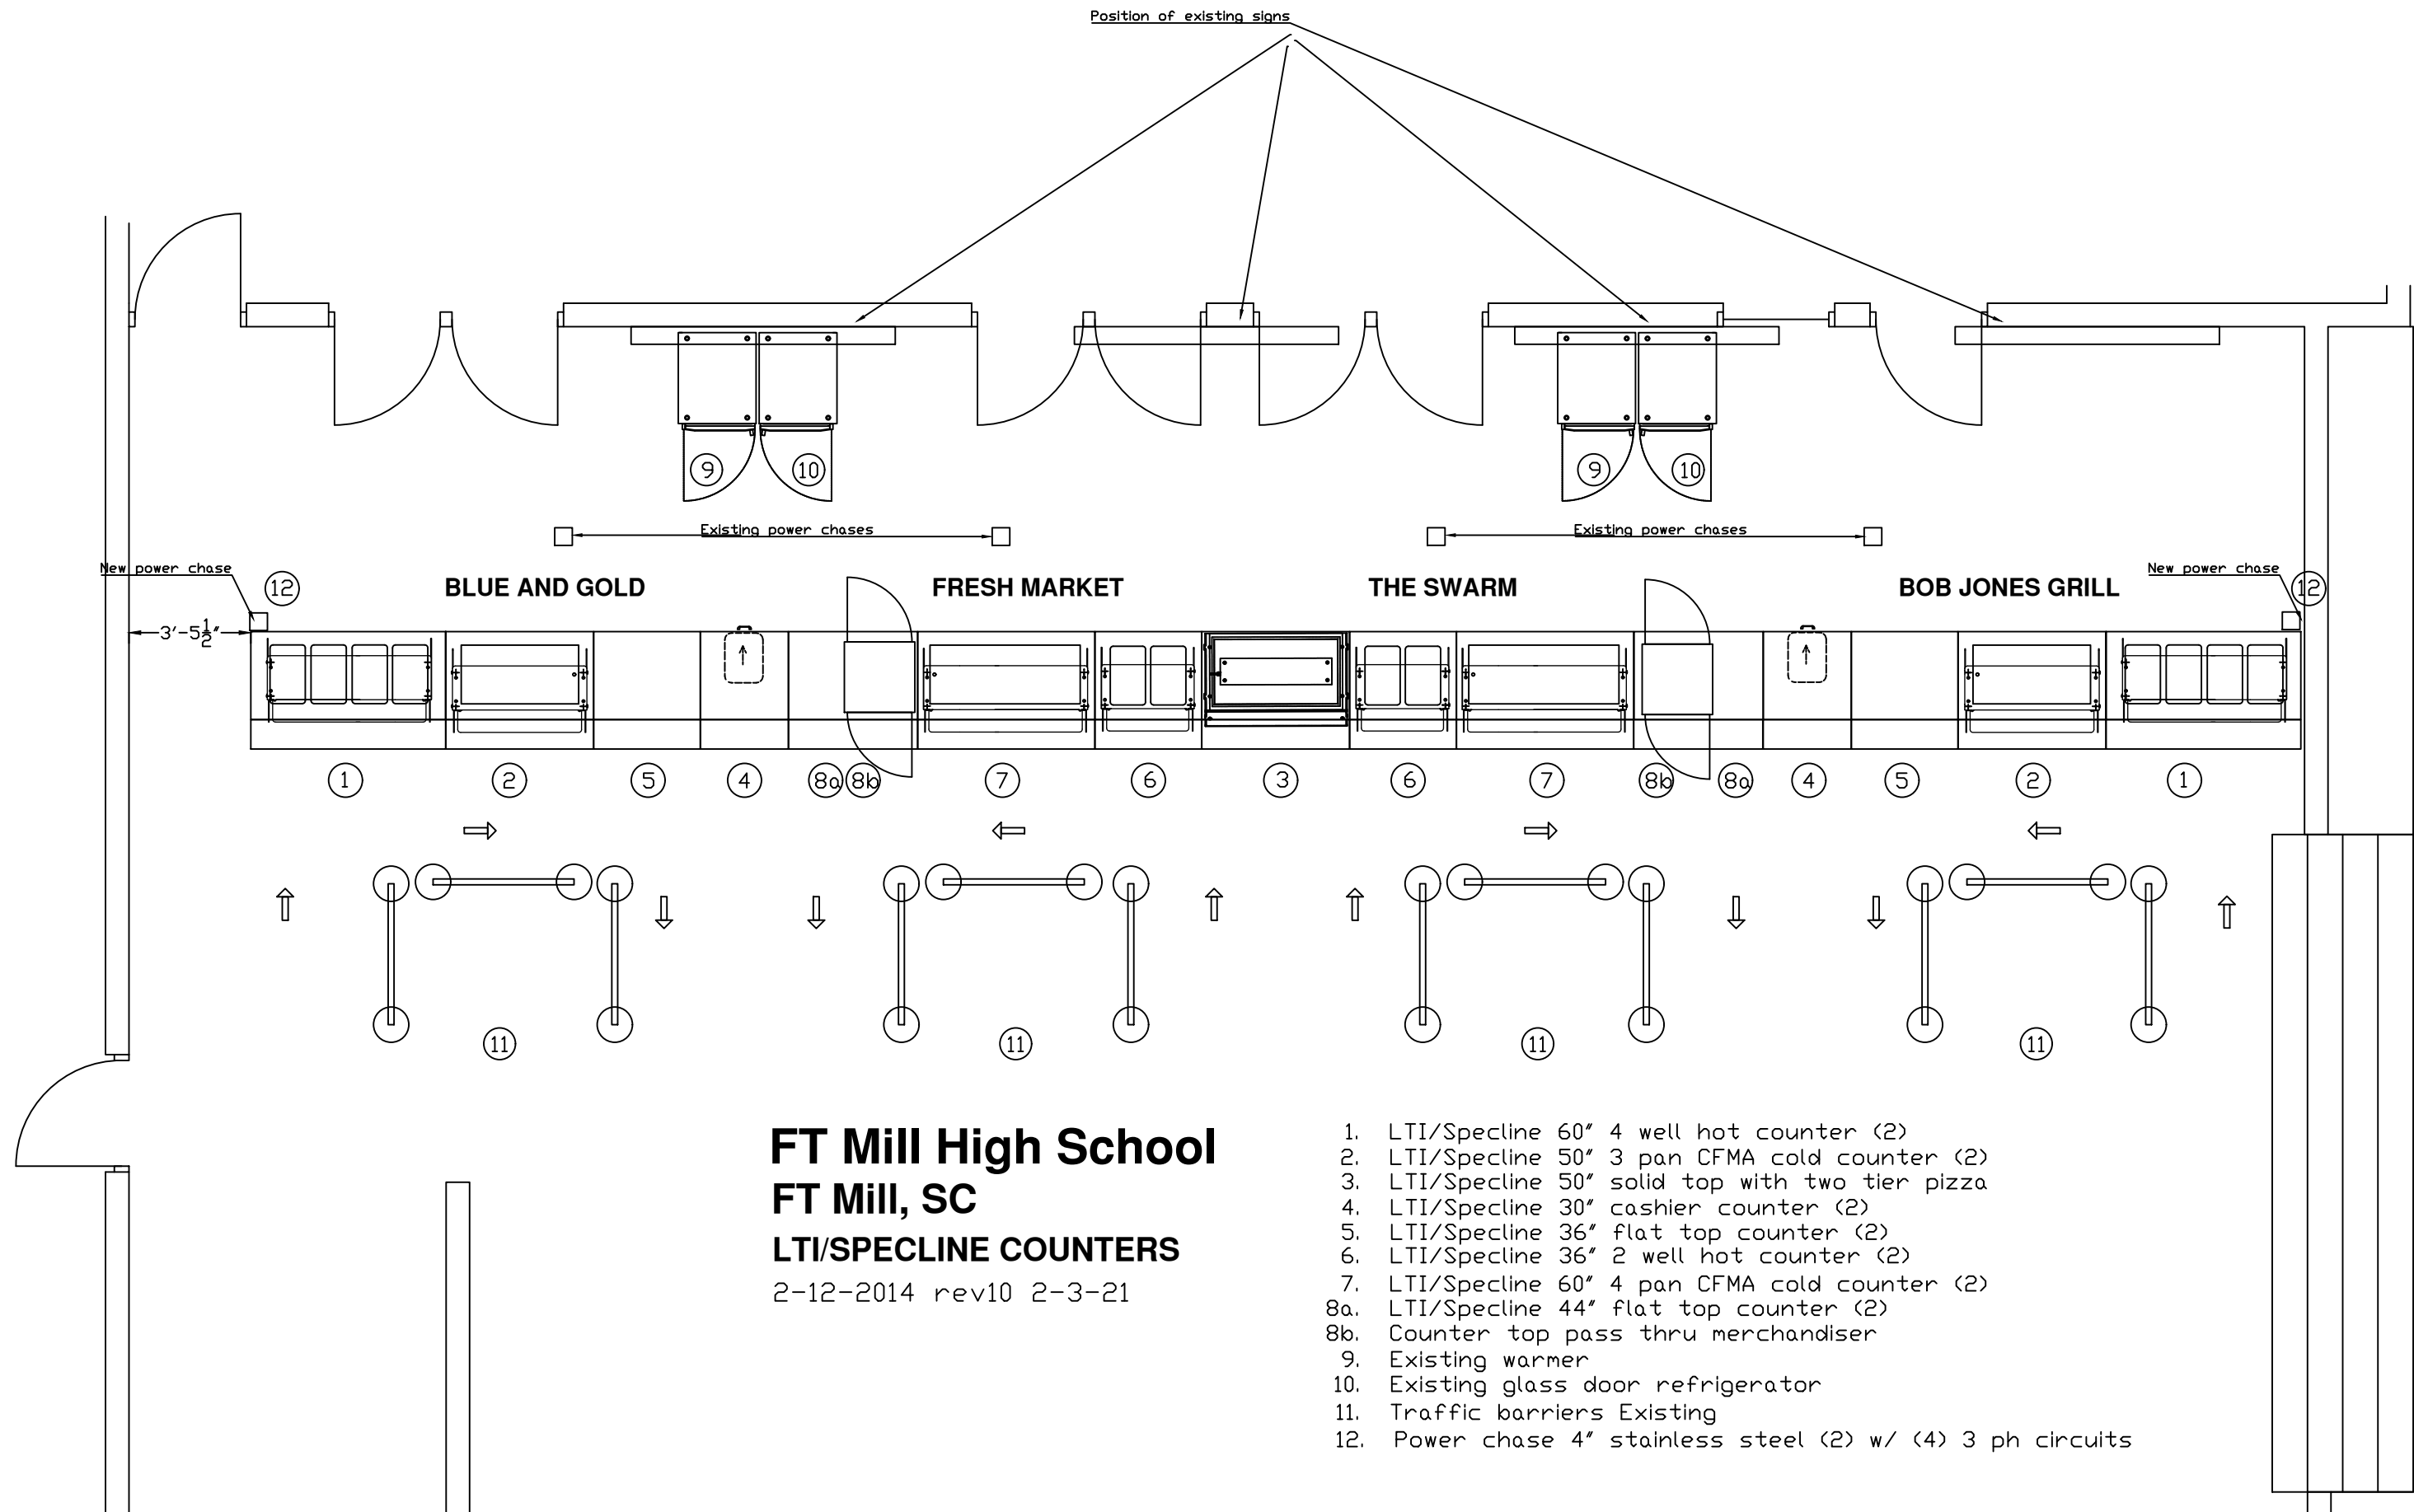

**FT Mill High School**  
**FT Mill, SC**  
**LTI/SPECLINE COUNTERS**  
 2-12-2014 rev10 2-3-21

- 1. LTI/Specline 60" 4 well hot counter (2)
- 2. LTI/Specline 50" 3 pan CFMA cold counter (2)
- 3. LTI/Specline 50" solid top with two tier pizza
- 4. LTI/Specline 30" cashier counter (2)
- 5. LTI/Specline 36" flat top counter (2)
- 6. LTI/Specline 36" 2 well hot counter (2)
- 7. LTI/Specline 60" 4 pan CFMA cold counter (2)
- 8a. LTI/Specline 44" flat top counter (2)
- 8b. Counter top pass thru merchandiser
- 9. Existing warmer
- 10. Existing glass door refrigerator
- 11. Traffic barriers Existing
- 12. Power chase 4" stainless steel (2) w/ (4) 3 ph circuits