


DOZIER STREET


Existing sidewalk

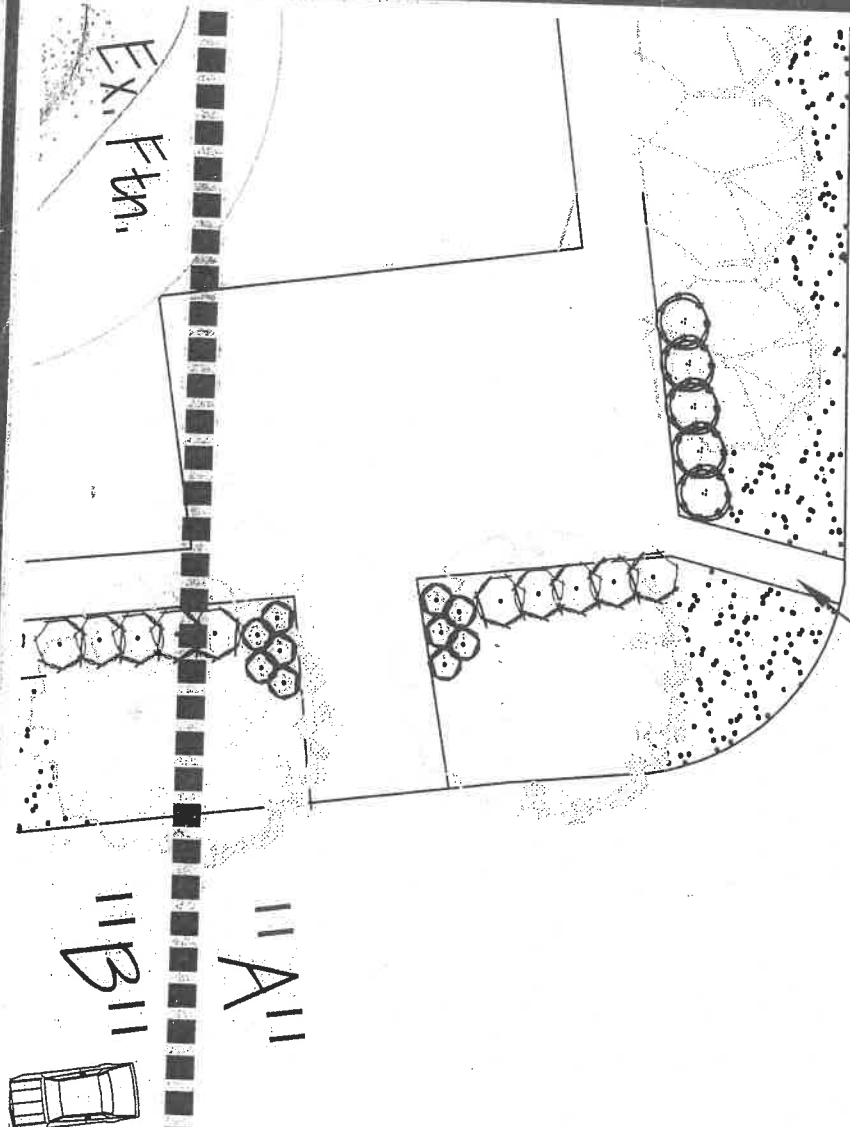

EX. Ftn.

11A''

11B''

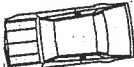


SHEET TITLE: STREETSCAPE PLAN
DRAWN BY: JCR/MGM/CB
DATE: 7/17/19
REVISIONS:

SHEET NUMBER

1

OF 4

S

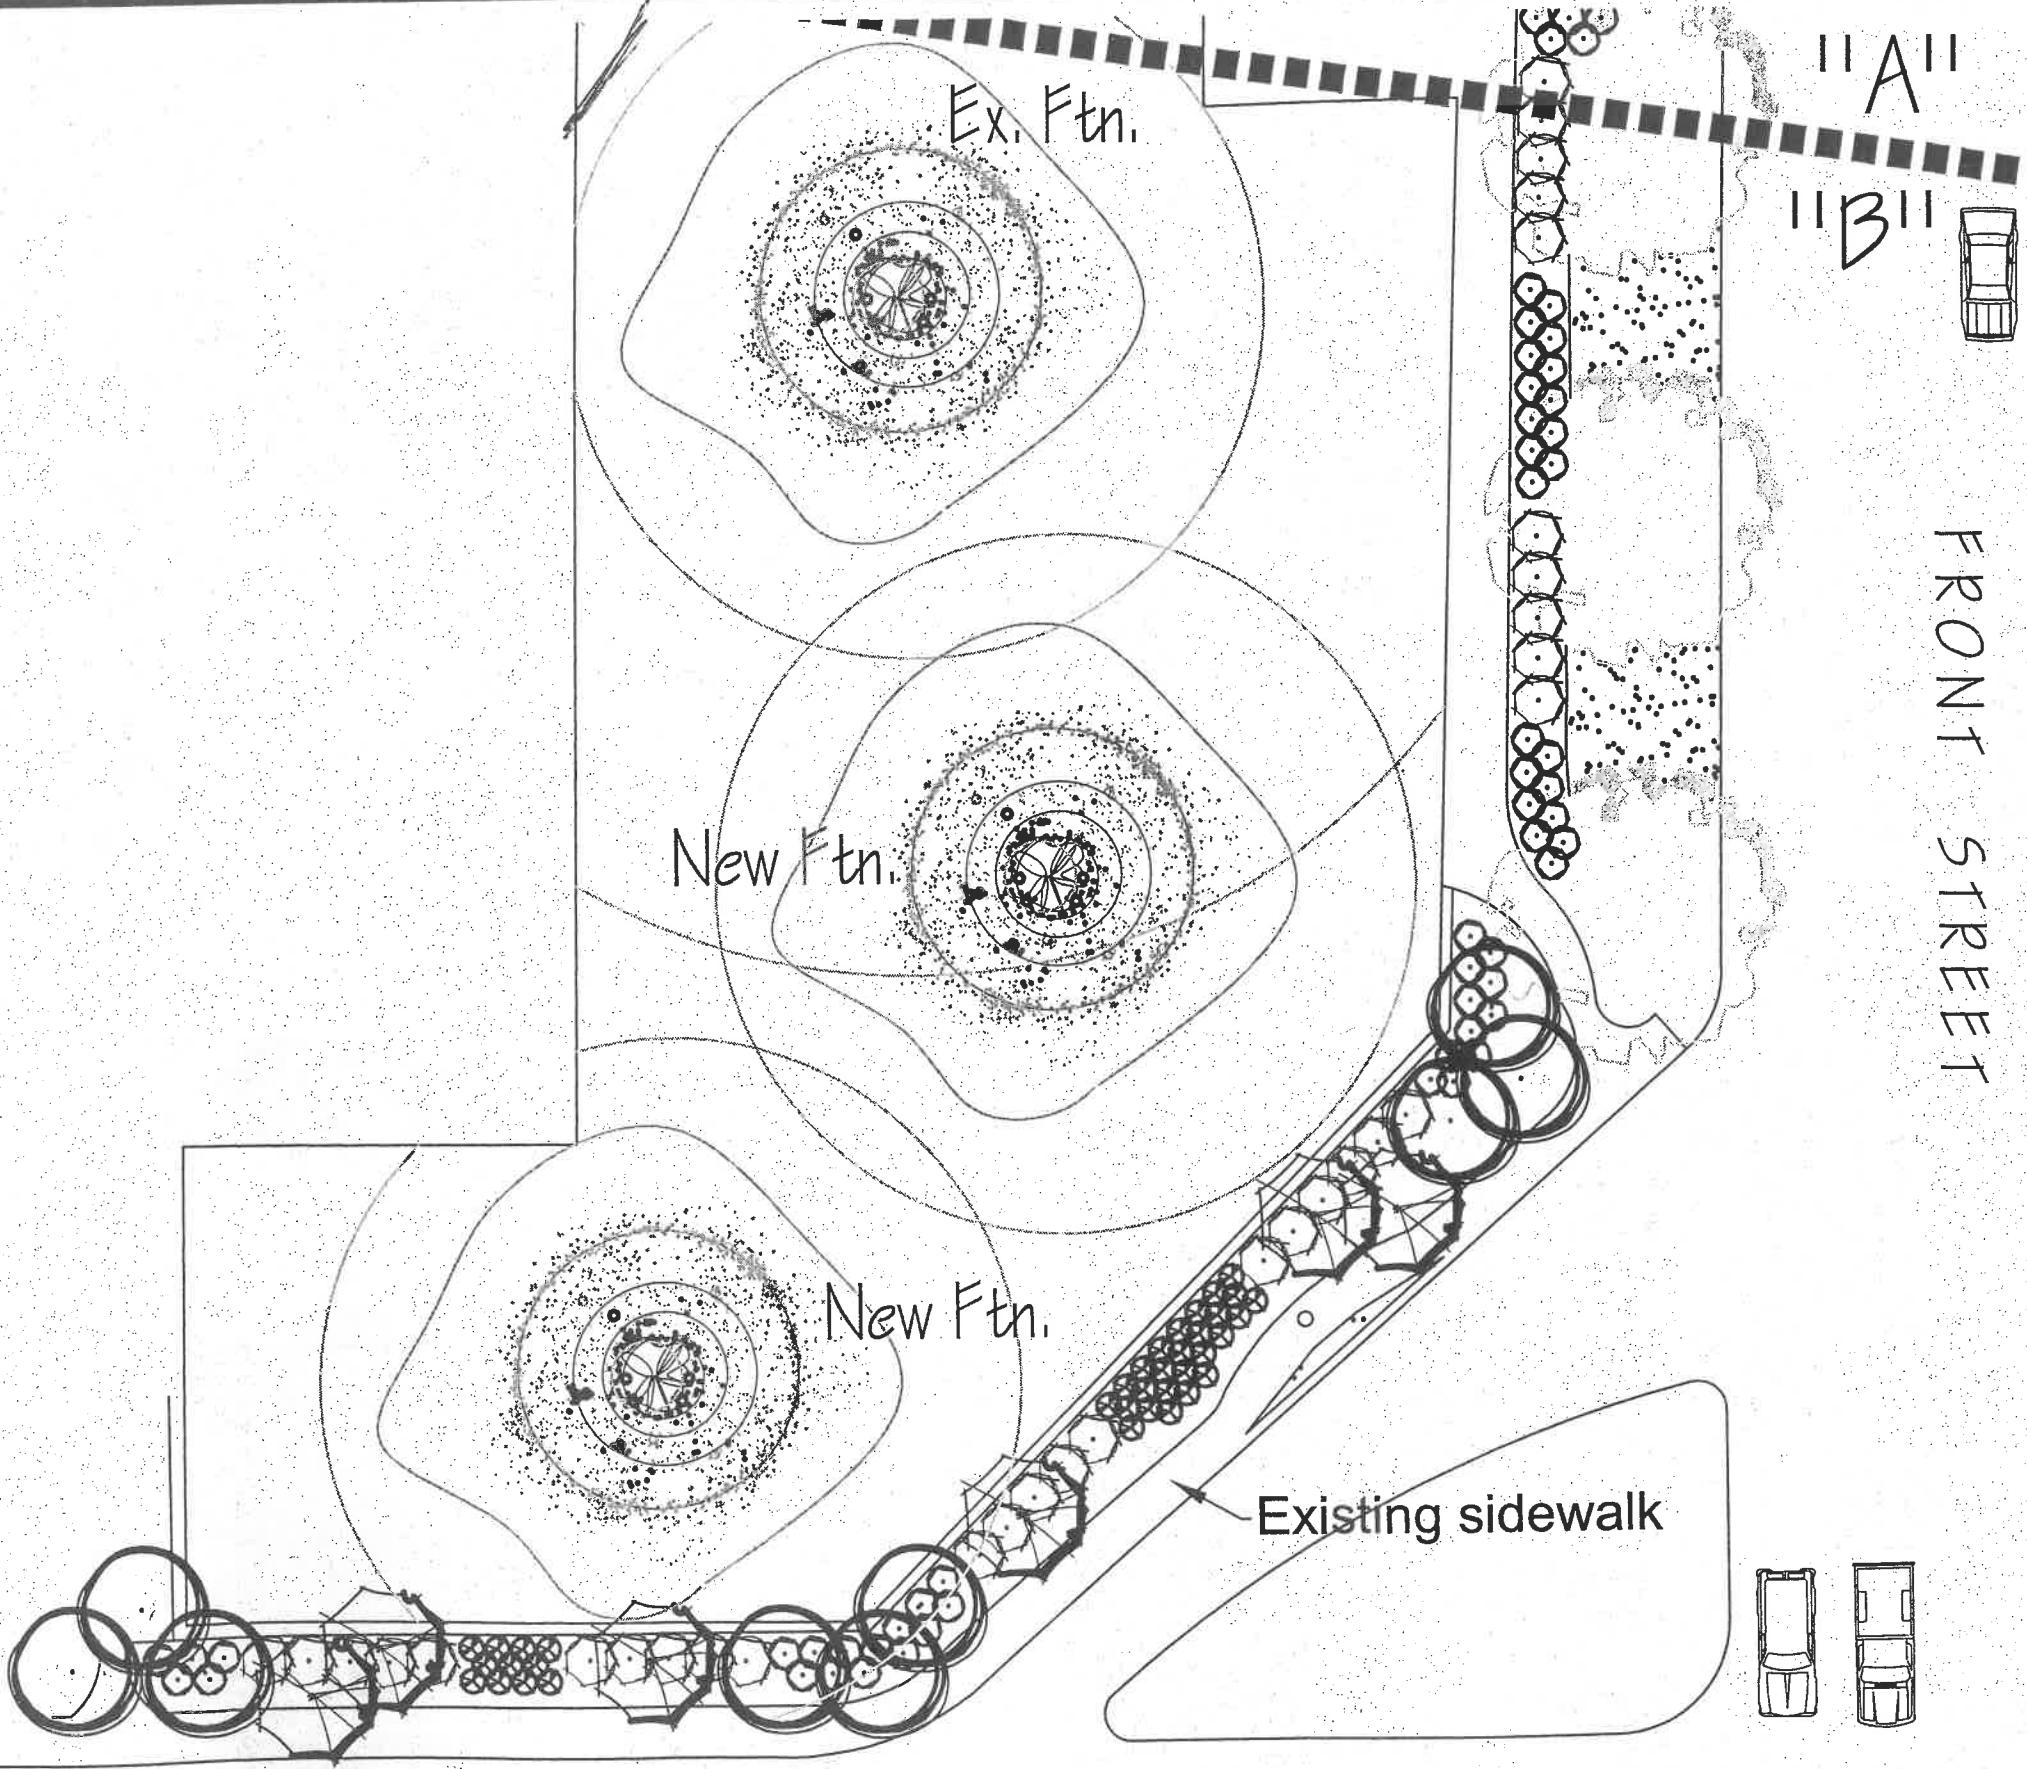

Ex. Ftn.

New Ftn.

New Ftn.

"A"

"B"

FRONT STREET

Existing sidewalk

