


FED. ROAD DIST. NO.	STATE	COUNTY	FILE NO.	ROUTE NO.	SHEET NO.
3	S.C.	GEORGETOWN	22.037139	US 17	3

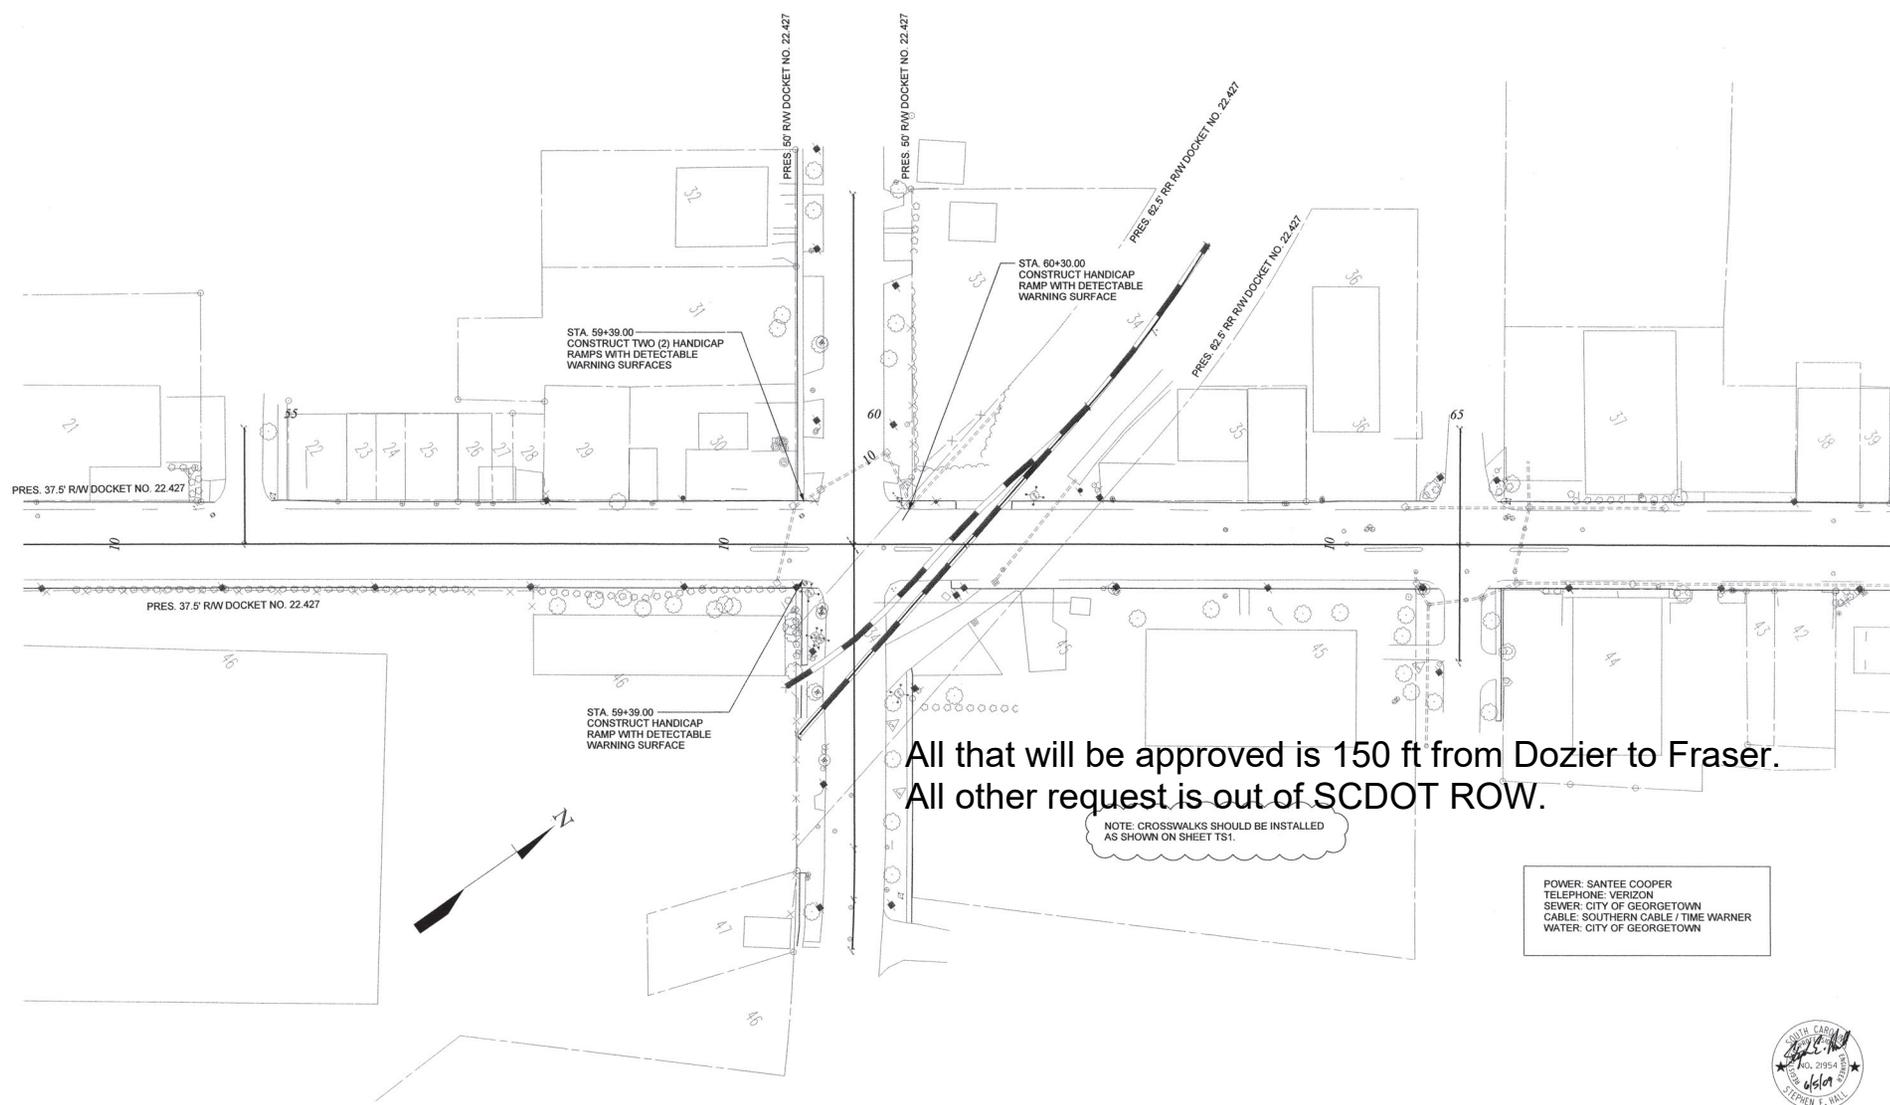

All that will be approved is 150 ft from Dozier to Fraser.
All other request is out of SCDOT ROW.

Gemenisky TD
W:\3109\J57.5-576\Front Street\Sheet3_587.dgn
05-JUN-2009

