


NOTES:
COLUMN FOUNDATION DESIGN AS PER BUILDING MANUFACTURER
VAPOR BARRIER SHALL BE PROVIDED BELOW SLAB.

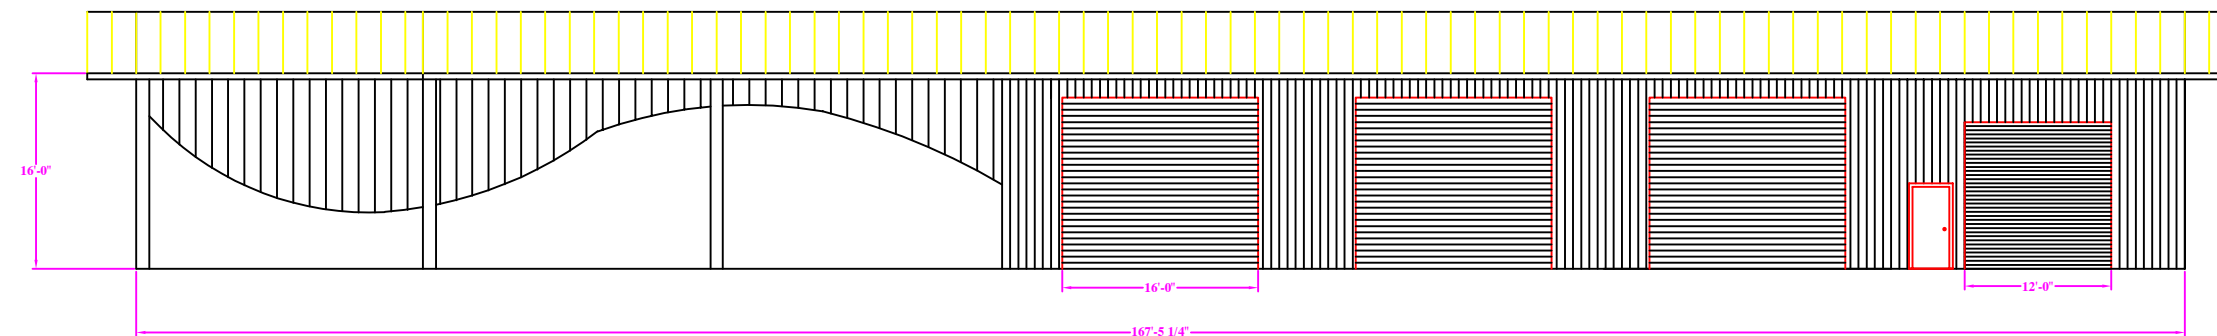

CITY OF ORANGE BEACH

EQUIPMENT BUILDING

SCALE:
N.T.S

DRAWN BY: **GSM**
CHECKED BY:

DATE:
Feb. 2018

DRAWING NAME:
WWTP Metal Buildings

PAGE:
2 of 4