
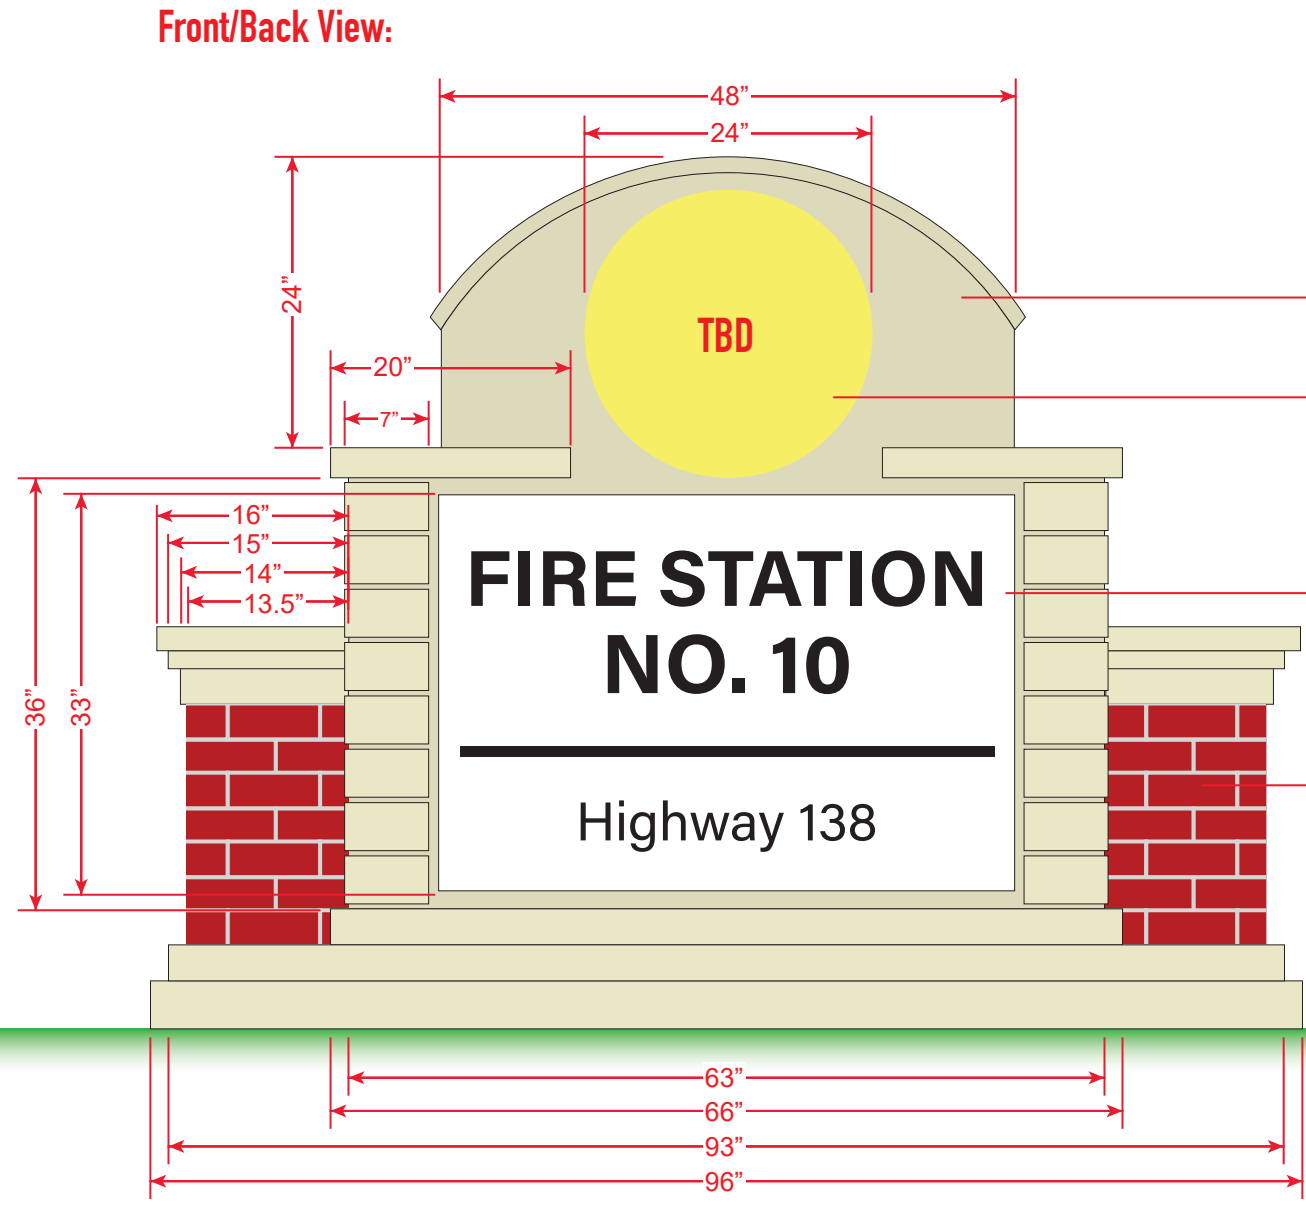


Color Key: **Note: Stucco Finish on Sign**

	PMS 454C Tan		Black
	PMS 396C Yellow		White
	PMS 100C Yellow		PMS 484C - Brick
			PMS Warm Grey 3 PC - Brick Mortar

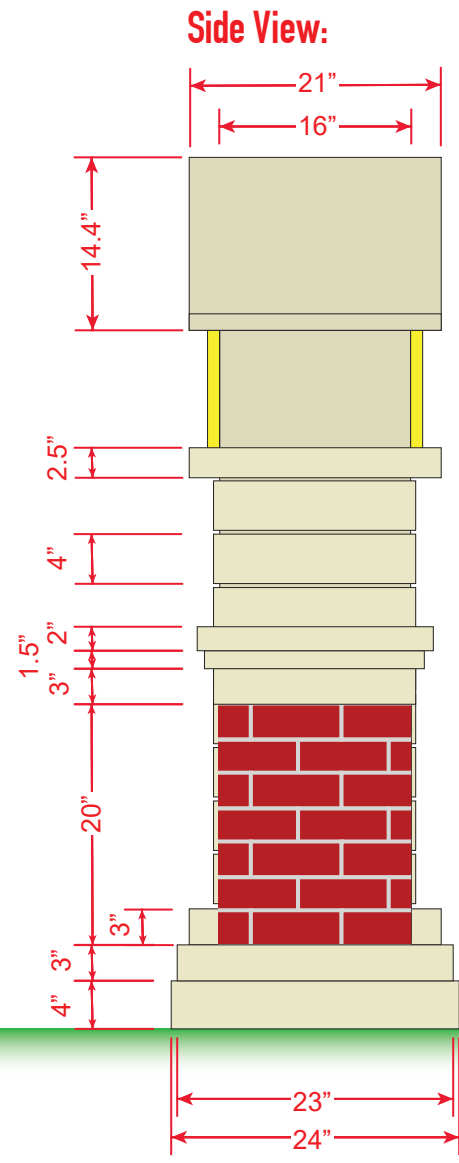

Note:
Need High-Res or Vector Logo for Rockdale County

Polyesterene Foam Monument Sign with Simulated Stone and Brick Features

1" T Extruded Foam Logo, Both Sides w/ Digitally Printed Rockdale Logo

33"H x 48"W White Square, Inset 1/2" 1/2" T Extruded Foam Lettering w/ Painted Black finish on Stucco Font: TBD

Simulated Stone and Brick Features

Scale: 3/4" = 1'-0"

PROJECT NAME
Rockdale County Monument Signs

CONTACT INFO

PROJECT MANAGER
Steve Metz
678.203.6044

DATE
4/27/2022

NOTES
Initial Design

0 678.203.6044 C 404.964.6533

853 S. PEACHTREE ST SUITE 106, NORCROSS GA 30071
WWW.UNITEDSIGNSUSA.COM

ELECTRICAL EQUIPMENTS
(1) CIRCUIT / 120 VOLT / 20 AMPS
FINAL ELECTRICAL CONNECTION BY CUSTOMER

PROJECT ADDRESS
Johnson Park 1781 Ebenezer Rd SW,
Conyers, GA 30094

DESIGNER
Dylan Treend

REVISIONS

1	00	4	00
2	00	5	00
3	00	6	00


All sketches, layouts, designs and plans of any electrical transfers hereof are the copyrighted property of United Signs, Inc. If used or constructed by others, United Signs, Inc. will be duly paid for design and artwork. Dimensions and colors may vary slightly due to the practical limitations inherent with fabrication. Colors shown on this drawing are approximations.

SIGN(S) TO BE MANUFACTURED TO U.L. SPECIFICATIONS AND WILL BEAR THE U.L. LABEL(S). INSTALL IN ACCORDANCE WITH NATIONAL ELECTRICAL CODES.

WO.

Side View:

Front/Back View:

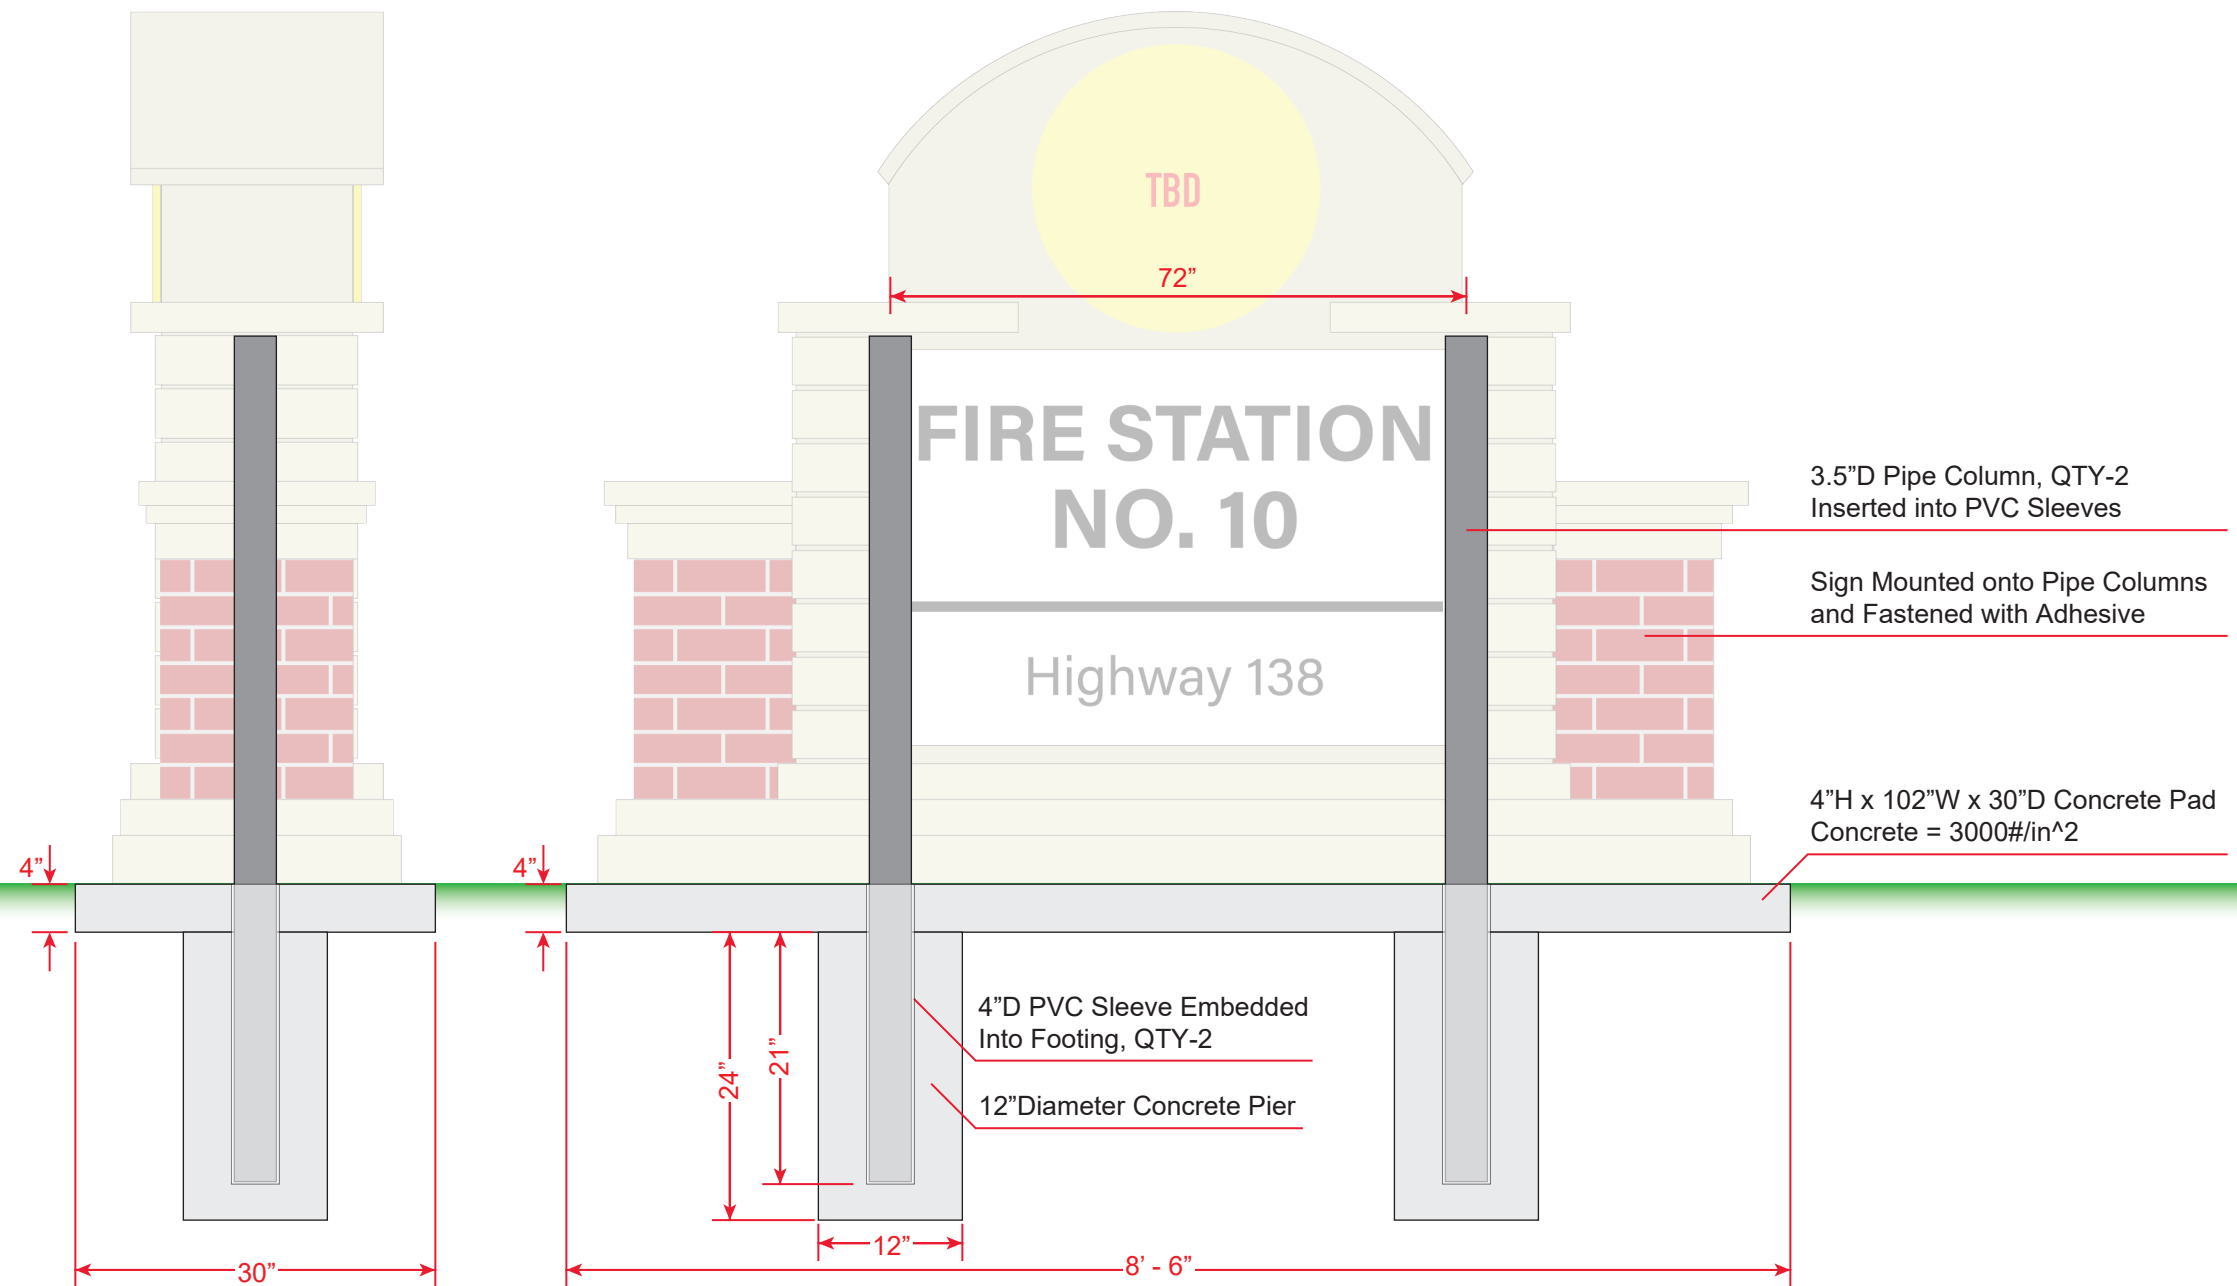

Scale: 3/4" = 1'-0"

PROJECT NAME
Rockdale County Monument Signs

CONTACT INFO

PROJECT MANAGER
Steve Metz
678.203.6044

DATE 4/27/2022
NOTES Initial Design




UNITEDSIGNS[®]
ARCHITECTURAL SIGNAGE

O 678. 203. 6044 C 404. 964. 6533

853 S. PEACHTREE ST SUITE 106, NORCROSS GA 30071
WWW.UNITEDSIGNSUSA.COM

All sketches, layouts, designs and plans of any electrical transfers hereof are the copyrighted property of United Signs, Inc. If used or constructed by others, United Signs, Inc. will be duly paid for design and artwork. Dimensions and colors may vary slightly due to the practical limitations inherent with fabrication. Colors shown on this drawing are approximations.

ELECTRICAL EQUIPMENTS
(1) CIRCUIT / 120 VOLT / 20 AMPS
FINAL ELECTRICAL CONNECTION BY CUSTOMER

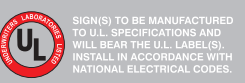

WO.

PROJECT ADDRESS
Johnson Park 1781 Ebenezer Rd SW,
Conyers, GA 30094

DESIGNER
Dylan Treend

REVISIONS	
1 00	4 00
2 00	5 00
3 00	6 00