



DEPARTMENT OF PARKS AND RECREATION
 Park Development Division
 2100 Clarendon Boulevard, Suite 414
 Arlington, VA 22201
 Phone: 703.228.3332
 Fax: 703.228.3328

ITB #23-DPR-ITBPW-450

#SWM 22-0224

Project Name and Location

ARLINGTON JUNCTION PARK

FINAL PLAN

1051 SOUTH EADS STREET

ARLINGTON, VIRGINIA

Sheet Title

GENERAL NOTES & PRODUCT SCHEDULE

Approval _____ Date _____

Design Supervisor _____

Revisions _____ Date _____

CEP#1 7/15/2021

CEP#2 12/21/2023

BUILDING PERMIT 02/15/2023

REVISED BUILDING PERMIT 04/20/2023


CEP #4 7/20/2023

Designed: _____
 Drawn: JC, SM
 Checked: SM, CF

Filename: _____
 Plotted: _____

Scale: AS SHOWN
 Date: 04/20/2023

Seal

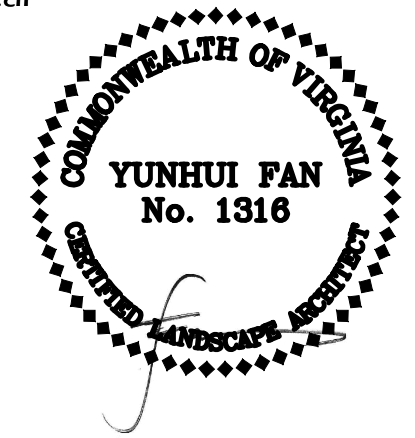


Sheet **L311A**

LIGHTING						
L1 - PYLON STRUCTURE		CUSTOM DESIGN	POWDERCOATED ALUMINUM	RAL 2000 YELLOW ORANGE	PROVIDE SHOP DRAWINGS.	2
L1 - PYLON FIXTURE	BEGA US 805-684-0533	22 261	POWDERCOATED ALUMINUM	BLACK	REFER TO ELECTRICAL DRAWINGS FOR PRODUCT PART NUMBERS.	2
L2 - BOLLARD		88 060	STAINLESS STEEL	STAINLESS STEEL	PROVIDE SURFACE MOUNT ANCHORAGE ACCESSORIES. REFER TO ELECTRICAL DRAWINGS FOR PRODUCT PART NUMBERS	2
L-3 LED STRIP	QTRAN 203-367-8777	BOXA-SW	N/A	N/A	REFER TO ELECTRICAL DRAWINGS FOR PRODUCT PART NUMBERS	
L-4 PARK LIGHT POLE	BEGA US 805-684-0533	84 875	POWDERCOATED ALUMINUM	STAINLESS STEEL	REFER TO ELECTRICAL DRAWINGS FOR PRODUCT PART NUMBERS	10
L-5 POWER PEDESTAL	LANDSCAPE FORMS 800-430-6209	POWER PEDESTAL	POWDERCOATED ALUMINUM	SILVER	2 GANG 1 DUPLEX GFCI & 1 4-PORT USB OUTLET (IGIU). INSTALL PER MFR. INSTRUCTIONS	3 OR ADD ALT #2A: 1

1. PROVIDE MOCKUPS, SHOP DRAWINGS, PRODUCT DATA, AND FINISH SAMPLES FOR LANDSCAPE ARCHITECT'S AND COUNTY LANDSCAPE ARCHITECT'S REVIEW AND APPROVAL PRIOR TO FABRICATION/CONSTRUCTION.
2. ALL METAL IS HOT-DIPPED GALVANIZED STEEL UNLESS OTHERWISE INDICATED.
3. ALL METAL-TO-METAL CONNECTIONS ARE FULL-LENGTH WELDS UNLESS OTHERWISE INDICATED.
4. GRIND SMOOTH ALL WELDS, REMOVE ALL BURRS, AND PRIME ALL BARE SPOTS PRIOR TO FINISHING.
5. WELDING AND GRINDING ARE PROHIBITED FOLLOWING SHOP FINISHING.
6. REFER TO WRITTEN SPECIFICATIONS FOR ADDITIONAL REQUIREMENTS.
7. NAMED PRODUCTS ARE BASIS-OF-DESIGN. ALTERNATE PRODUCTS DOCUMENTED TO MEET OR EXCEED PERFORMANCE CRITERIA (SUBSTITUTIONS) ARE PERMITTED ONLY UNDER SPECIFIC CONDITIONS. REFER TO SPECIFICATION SECTION 016000-PRODUCT REQUIREMENTS FOR SUBSTITUTION REQUIREMENTS.

2 PRODUCT SCHEDULE
NTS

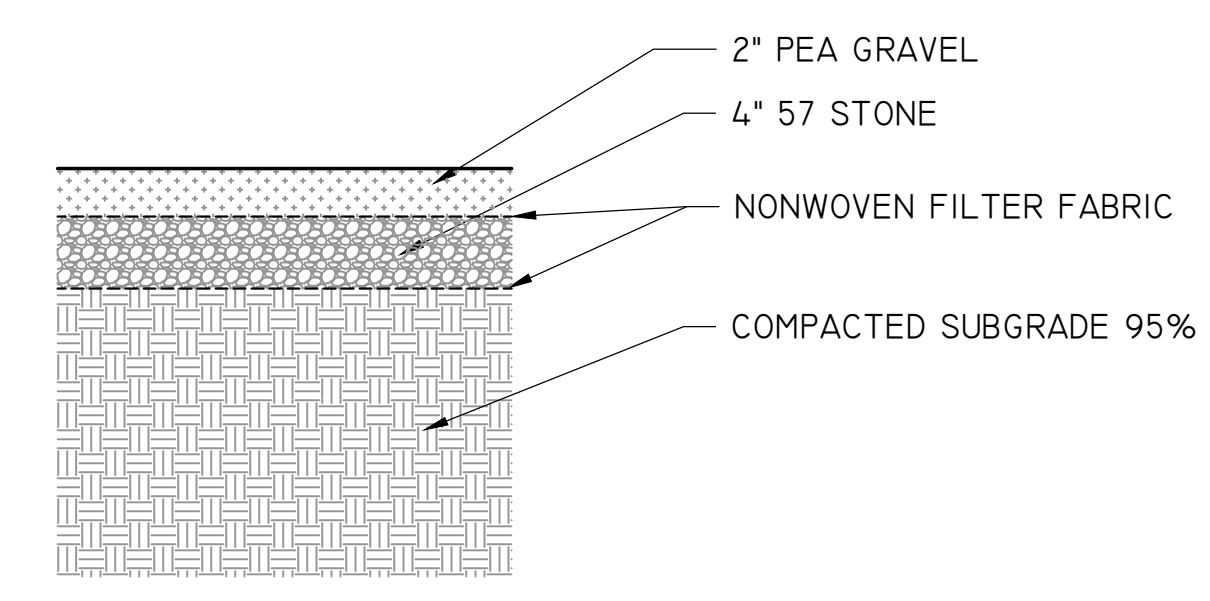

3 UNSTABLIZED AGGREGATE PAVING
3/4\"/>

1 NOTES

ARLINGTON COUNTY, VIRGINIA DEPARTMENT OF ENVIRONMENTAL SERVICES		
GENERAL NOTES & PROJECT SCHEDULE ARLINGTON JUNCTION PARK-CIVIL ENGINEERING PLAN 1051 SOUTH EADS STREET ARLINGTON COUNTY, VA		
SCALE: AS SHOWN	SHEET L311A	