


CENTENNIAL PLAZA

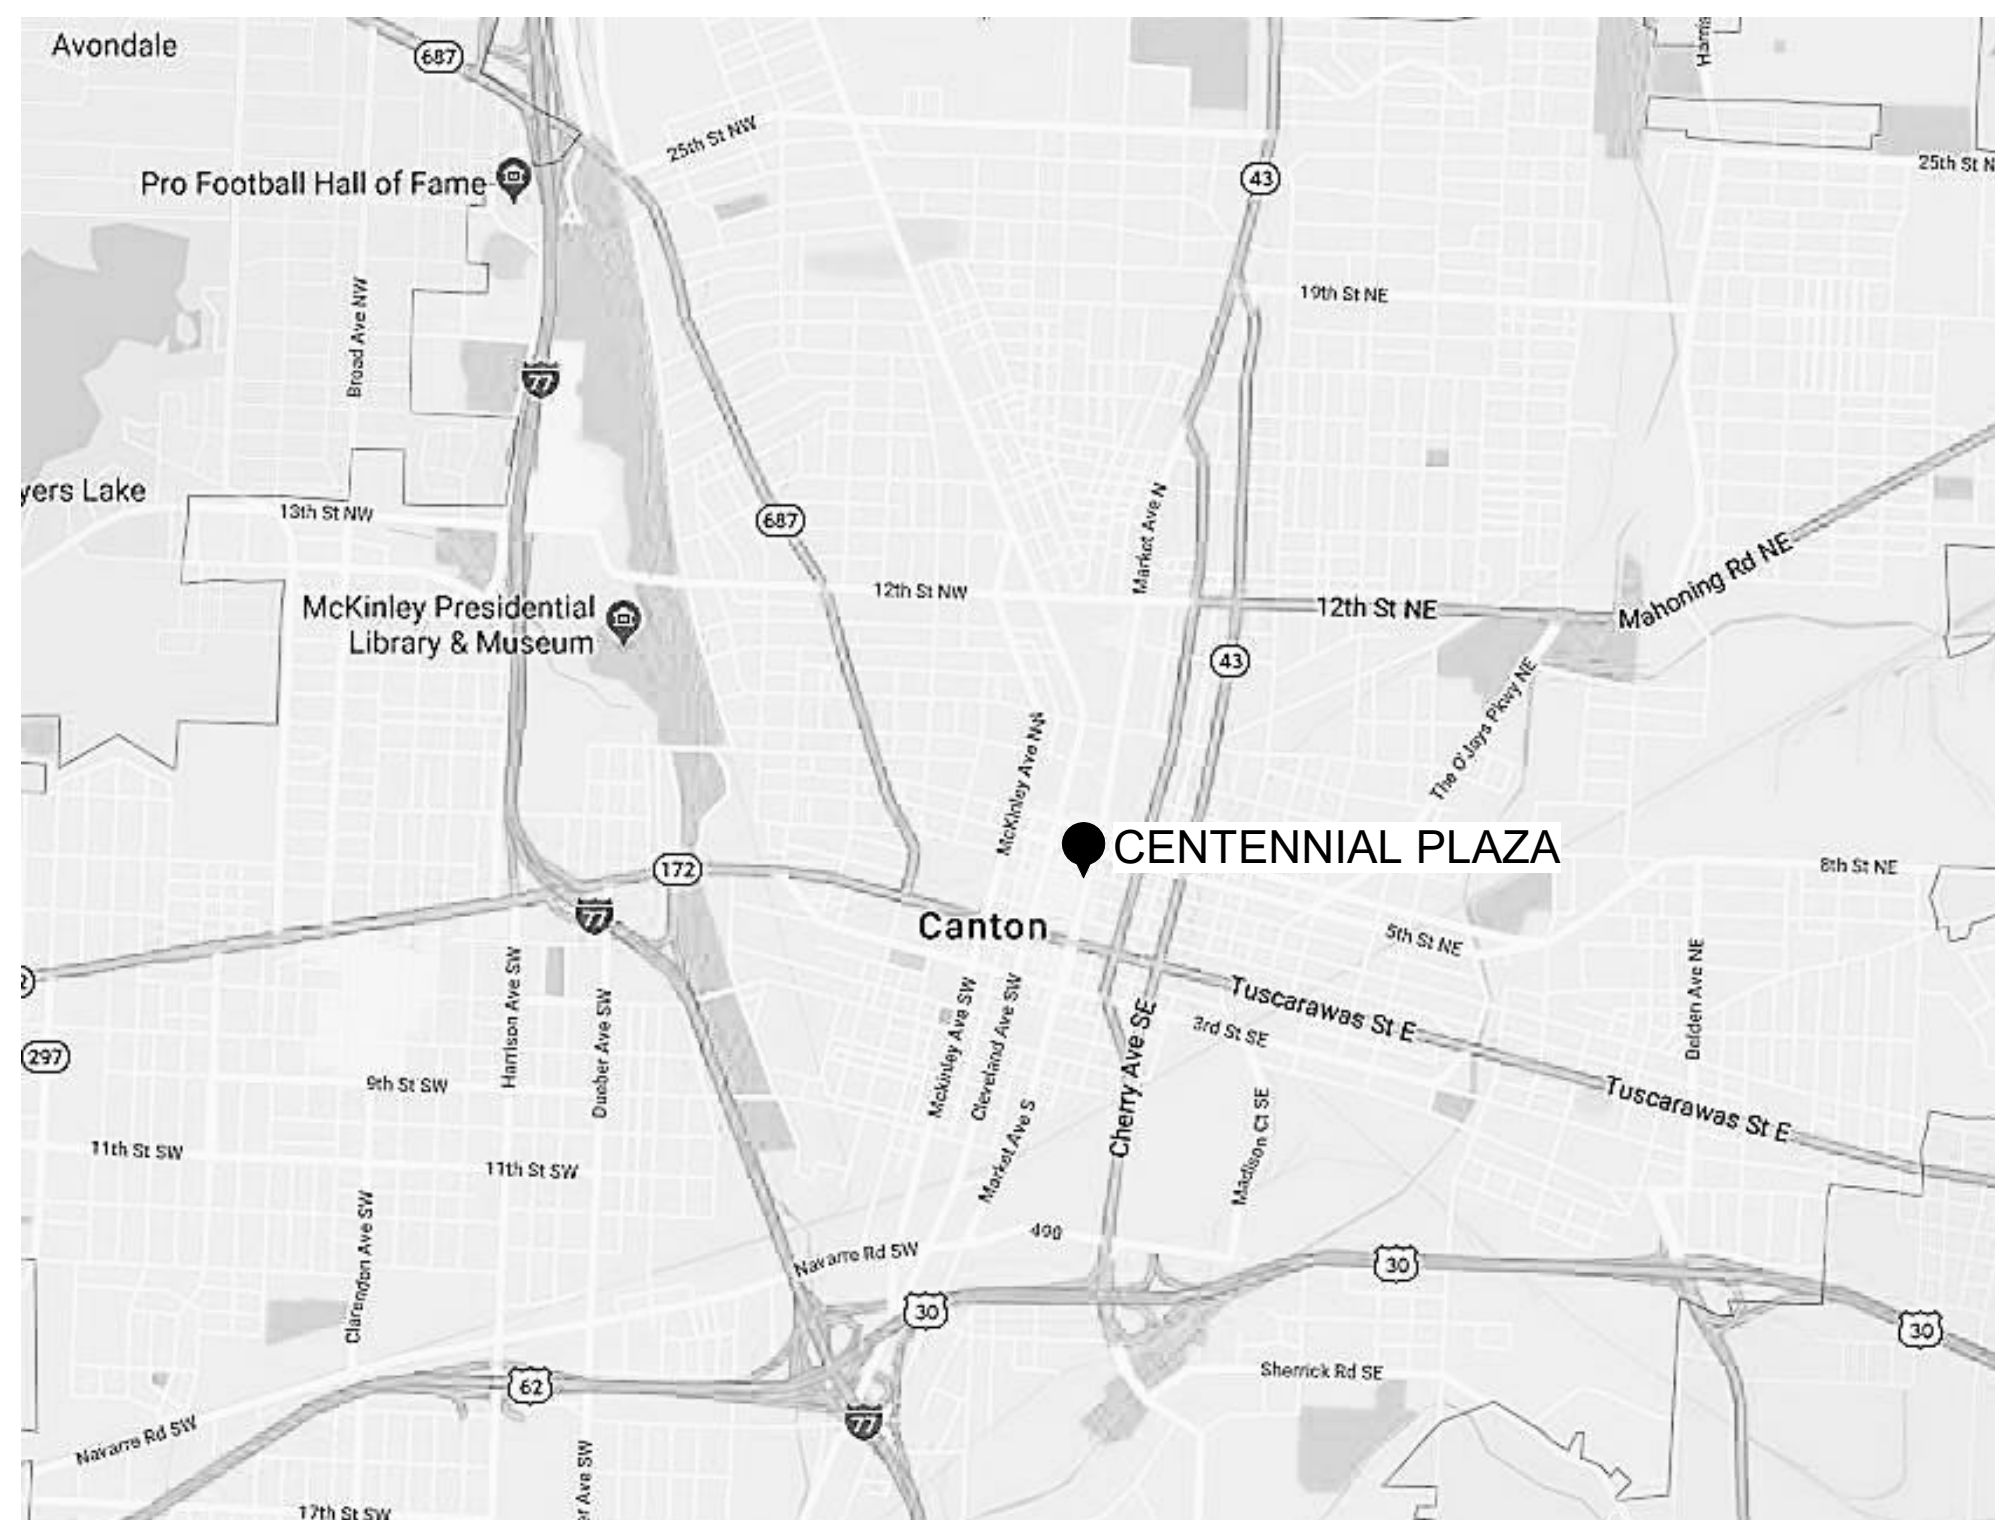

VICINITY MAP
N.T.S

project name
CENTENNIAL PLAZA

project address
**301-399 Market Ave N,
Canton, OH 44702**

package
**BID SET
06/04/19**

mksk project no.
c18514

INDEX OF DRAWINGS:

G0.01 COVER	ARCHITECTURE - CAFE BUILDING (CONTINUED)
CIVIL	E100-C ELECTRICAL POWER PLAN
C1.00 UTILITY PLAN	E200-C ELECTRICAL LIGHTING PLAN
C2.00 STORMWATER POLLUTION PLAN	E300-C ELECTRICAL DETAILS
C3.00 SWPPP DETAILS	M001-C MECHANICAL GENERAL NOTES
C4.00 STANDARD DETAILS	M100-C MECHANICAL PLANS
C5.00 STANDARD DETAILS	M200-C MECHANICAL SCHEDULES & DETAILS
C6.00 STANDARD DETAILS	S001-C STRUCTURAL GENERAL NOTES
LANDSCAPE	S002-C STRUCTURAL GENERAL NOTES
L0.01 NOTES & LEGENDS	S003-C STRUCTURAL GENERAL NOTES
L0.02 SITE SURVEY	S101-C FOUNDATION PLAN
L0.03 SITE DEMOLITION PLAN	S102-C ROOF FRAMING PLAN
L101 MATERIALS PLAN	S201-C TYPICAL FOUNDATION SECTIONS & DETAILS
L102 MATERIALS PLAN	S301-C TYPICAL FRAMING SECTIONS & DETAILS
L200 OVERALL LAYOUT PLAN	S301-C TYPICAL SECTIONS & DETAILS
L201 LAYOUT PLAN	STRUCTURAL
L201A SUB-SLAB JOINTING PLAN	S-00-001 STRUCTURAL DRAWINGS LIST
L202 LAYOUT PLAN	S-00-002 STRUCTURAL GENERAL NOTES
L202A SUB-SLAB JOINTING PLAN	S-00-003 STRUCTURAL SYMBOLS AND ABBREVIATIONS
L203 LAYOUT ENLARGEMENTS	S-01-001 STRUCTURAL GENERAL ARR., SITE PLAN
L301 GRADING PLAN	S-02-101 STRUCTURAL, PAVILION LOADING
L302 GRADING PLAN	S-03-001 STRUCTURAL, ROTUNDA PLANS & ELEVATIONS
L401 SOILS PLAN	S-03-301 STRUCTURAL, ROTUNDA DETAILS
L402 SOILS PLAN	S-03-302 STRUCTURAL, ROTUNDA DAMPER DETAILS
L501 PLANTING PLAN	S-03-303 STRUCTURAL, ROTUNDA FOUNDATION DETAILS
L502 PLANTING PLAN	S-04-001 STRUCTURAL, PAVILION FOUNDATIONS
L600 SITE SIGNAGE PLAN	S-04-101 STRUCTURAL, PAVILION, FRAMING PLAN
L701 STREET PLANTER DETAILS	S-04-211 STRUCTURAL, PAVILION ELEVATIONS, SHEET 1
L801 SITE PAVEMENT DETAILS	S-04-212 STRUCTURAL, PAVILION ELEVATIONS, SHEET 2
L802 SITE PAVEMENT DETAILS	S-04-213 STRUCTURAL, PAVILION ELEVATIONS, SHEET 3
L803 SITE PAVEMENT DETAILS	S-04-301 STRUCTURAL, PAVILION DETAILS, SHEET 1
L804 WALL DETAILS	S-04-302 STRUCTURAL, PAVILION DETAILS, SHEET 2
L805 GRANITE CURB DETAILS	S-04-303 STRUCTURAL, PAVILION DETAILS, SHEET 3
L806 SITE DETAILS	S-04-304 STRUCTURAL, PAVILION FOUNDATION DETAILS
L807 SITE DETAILS	ELECTRICAL
L900 PLANTING DETAILS	E0.01 ELECTRICAL SYMBOLS & DIAGRAMS
IRRIGATION	E0.02 LIGHTING CONTROL DIAGRAMS
I101 IRRIGATION PLAN	E0.03 TYPE 'P' & 'P1' DMX WIRING DIAGRAM
I102 IRRIGATION PLAN	E0.04 ELECTRICAL DETAILS
I103 IRRIGATION DETAILS	E0.05 ELECTRICAL DETAILS
ARCHITECTURE - CAFE BUILDING	E1.01 ELECTRICAL DEMOLITION PLAN
A002-C ADA COMPLIANCE DETAILS	E2.01 LIGHTING PLAN
A003-C STANDARD HEIGHT DETAILS	E2.02 POWER PLAN
A101-C FLOOR PLAN	E2.03 TECHNOLOGY PLAN
A102-C ROOF PLAN	FOUNTAIN
A103-C FINISH PLAN	W.01 FOG SYSTEM SPECIFICATIONS AND PROJECT LOCATION
A104-C REFLECTED CEILING PLAN	W.02 FOG SYSTEM UTILITY PLAN
A201-C EXTERIOR ELEVATIONS	W1.0 FOG AREA LAYOUT AND CALL OUT PLAN
A202-C EXTERIOR ELEVATIONS	W1.1 FOG FEATURE LAYOUT PLAN
A301-C BUILDING SECTIONS	W1.2 FOG TRENCH DETAILS
A302-C BUILDING SECTIONS	W1.3 CONCRETE COLLAR SECTION AND WATERPROOFING
A303-C WALL SECTIONS	W2.0 EQUIP. ROOM PLAN AND VAULT DETAILS
A304-C WALL SECTIONS	W2.1 MECHANICAL SCHEMATICS
A601-C DOOR & WINDOW PLAN	W2.2 ELECTRICAL GENERAL NOTES AND BONDING
	W2.3 ELECTRICAL SCHEMATICS

PARCEL DATA:

PARCEL	OWNER	ADDRESS	LANDUSE
10003280	CANTON, CITY	COURT AVENUE, NW	640-EXEMPT, MUNICIPALITY
10003281	CANTON, CITY	COURT AVENUE, NW	640-EXEMPT, MUNICIPALITY

ZONING DISTRICT: B-5 (C.B.D.)

BUILDING SETBACKS: NONE

PARCEL	OWNER	ADDRESS	LANDUSE
10011518	CANTON, CITY	COURT AVENUE, NW	640-EXEMPT, MUNICIPALITY

APPROVALS:

DIRECTOR

DATE

DRAWINGS PREPARED BY:



OWNER:

City of Canton
218 CLEVELAND AVENUE SW
CANTON, OH 44702

CONSULTANTS:

landscape architect

MKSK
462 SOUTH LUDLOW ALLEY
COLUMBUS, OHIO 43215
p 614.621.2796 | MKSKSTUDIOS.COM

architect

SoL HARRIS/DAY
6677 FRANK AVE NW
NORTH CANTON, OH 44720
p 330.493.3722 | SOLHARRISDAY.COM

structural engineer

ARUP
77 WATER STREET
NEW YORK, NY 10005
p 212.896.3000 | ARUP.COM

civil engineer

ATWELL
7100 E PLEASANT VALLEY ROAD
SUITE 220
INDEPENDENCE, OH 44131
p 440.349.2000 | ATWELL-GROUP.COM

lighting design / electrical engineer

TEC STUDIO / TECH INC.
7510 SLATE RIDGE BOULEVARD
COLUMBUS, OH 43068
p 614.866.2868 | TECSTUDIOINC.COM

water feature

SOUTHERN AQUATICS, INC.
150 HILDEN RD
SUITE 305
PONTE VEDRA BEACH, FL 32081
p 904.824.1110 | SAIFOUNTAINS.COM

irrigation

C.I.D. IRRIGATION CONSULTANTS
4199 LEAP ROAD
HILLIARD, OH 43026
p 866.252.2059

cost estimating

Corna Kokosing
6245 WESTERVILLE ROAD
WESTERVILLE, OH 43081
p 614.901.8844 | CORNA.COM