

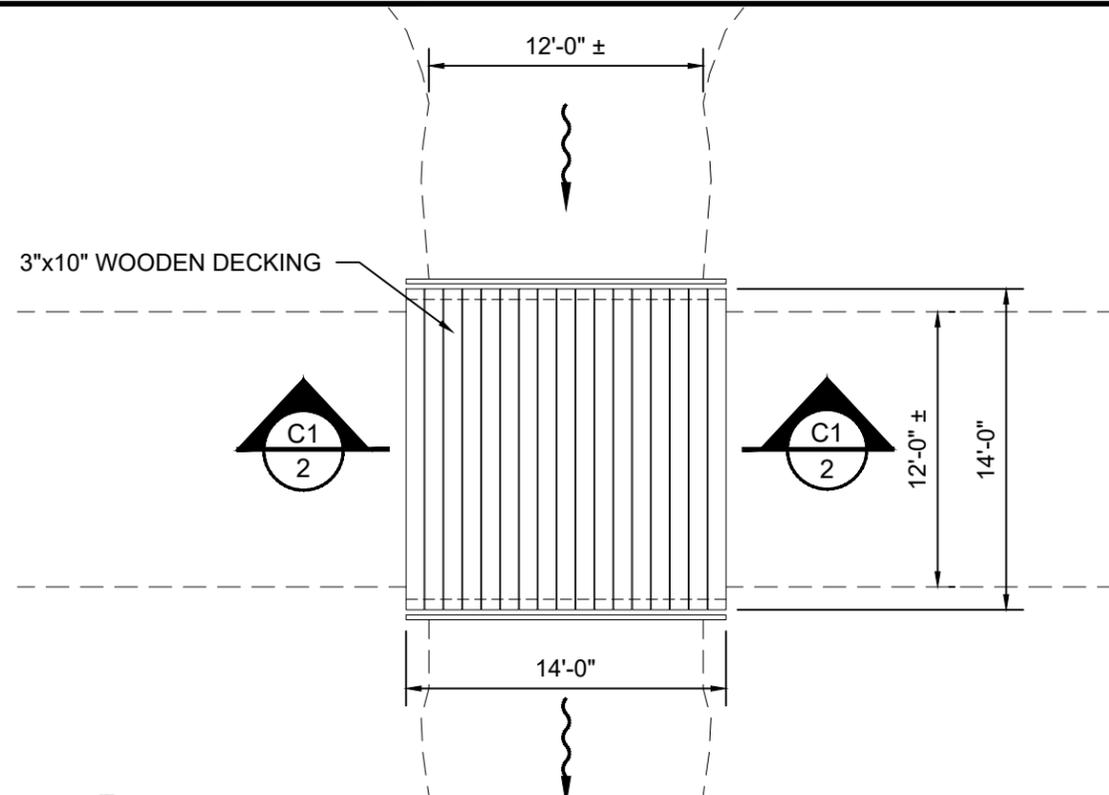



U:\Projects\CAD\LAKE GEORGE\COMBIE ROAD BRIDGE\04_Design_Models\COMBIE ROAD BRIDGE.dwg

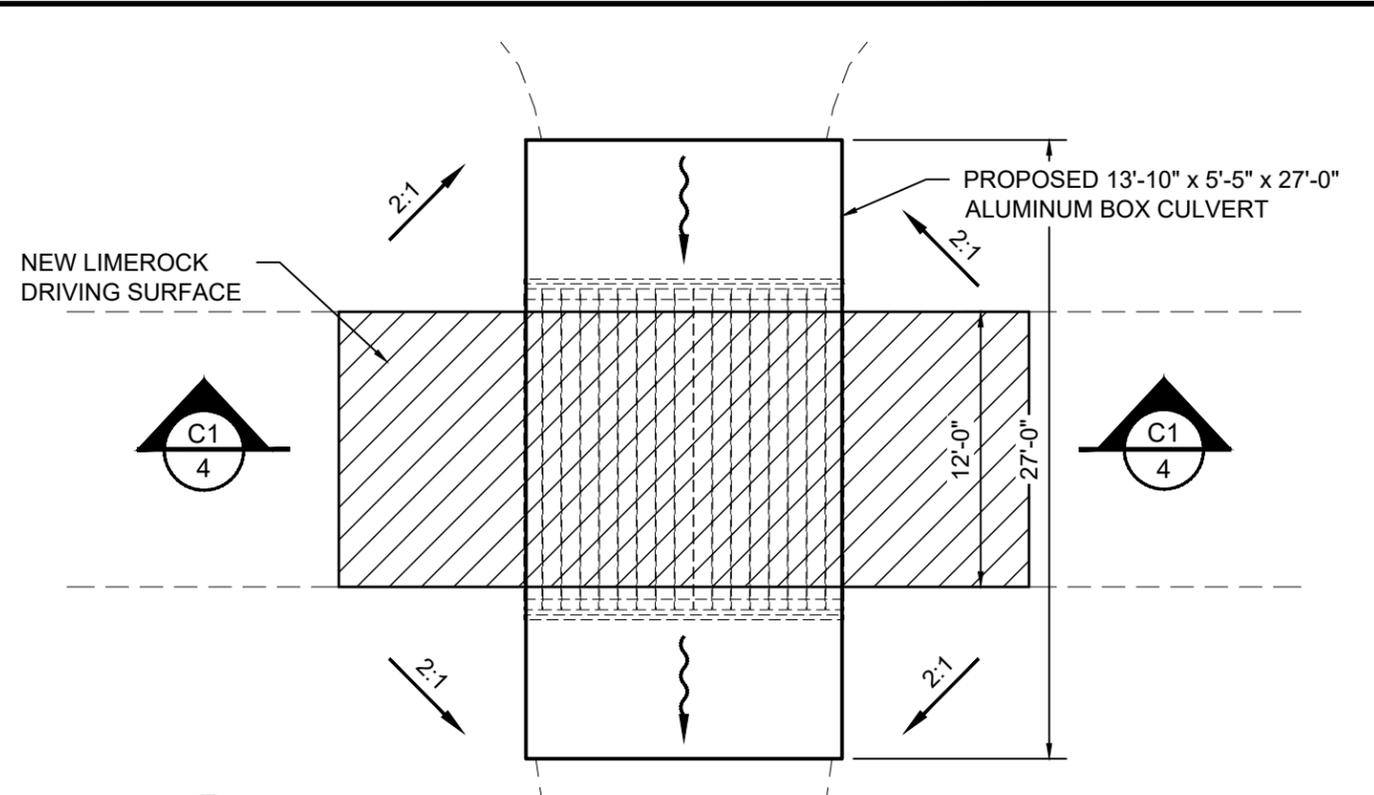


C1
1 EXISTING COMBIE ROAD BRIDGE PLAN

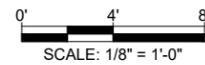

C1
3 PROPOSED COMBIE ROAD BRIDGE PLAN

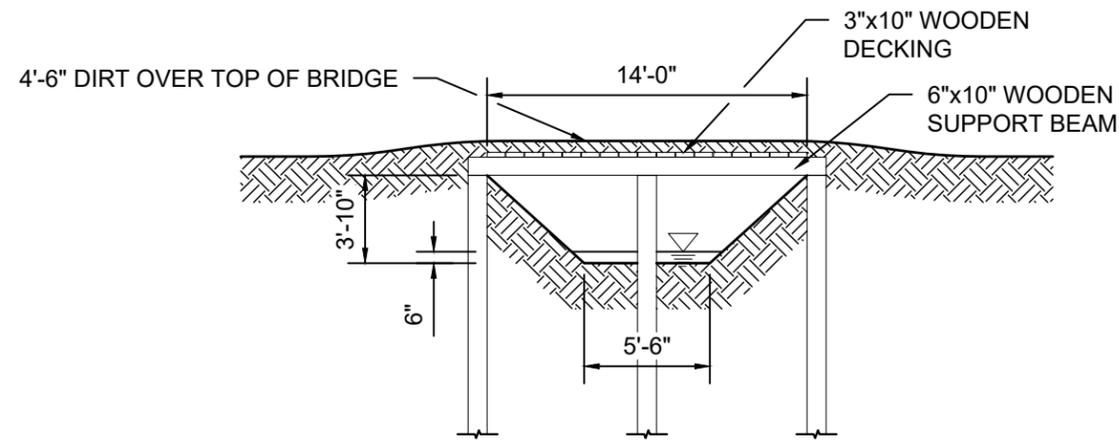

C1
2 EXISTING COMBIE ROAD BRIDGE CROSS SECTION

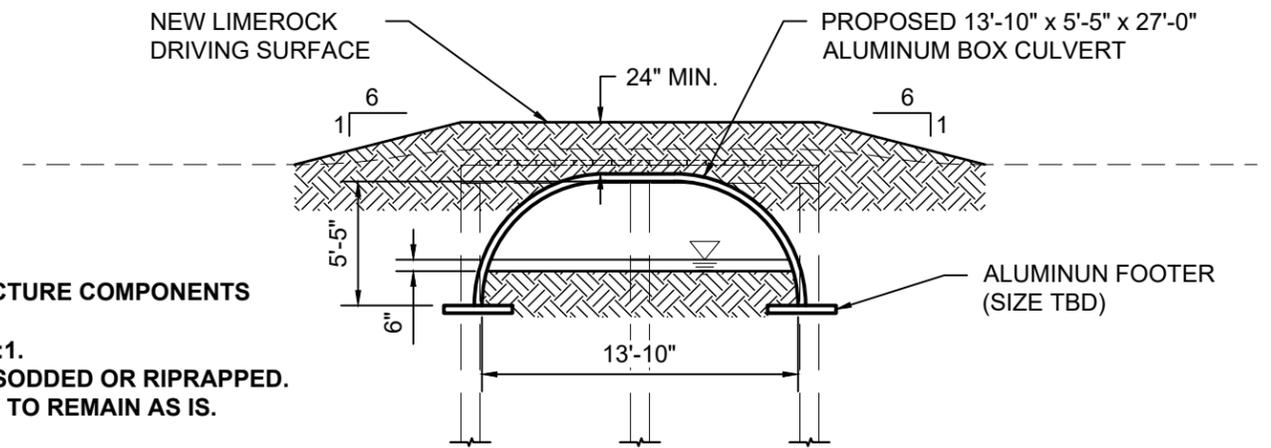

C1
4 PROPOSED COMBIE ROAD BRIDGE CROSS SECTION



NOTES:

1. ALL WOODEN STRUCTURE COMPONENTS TO BE REMOVED.
2. REGRADE SLOPES 2:1.
3. ALL SLOPES TO BE SODDED OR RIPRAPPED.
4. BOTTOM ELEVATION TO REMAIN AS IS.

**FOR PERMIT APPLICATION
NOT FOR CONSTRUCTION**

NO.	REVISION	BY	DATE	APPROVED	DATE

LAKE GEORGE CONSERVATION AREA
COMBIE ROAD BRIDGE
PUTNAM COUNTY, FLORIDA

ST. JOHNS RIVER
WATER MANAGEMENT DISTRICT
P.O. BOX 1429 PALATKA, FLORIDA

DRAWN: N.J.G. DATE: SEPTEMBER 18, 2023 REVIEWER: E.C.B.
SCALE: 1/8" = 1'-0" DESIGNER: E.C.B. SECTION CHIEF: E.C.B.

BRIDGE PLAN AND CROSS SECTION

CERTIFICATION:
ELWIN C. BOYNTON JR.
P.E. NUMBER: 57042
DATE: SEPTEMBER 18, 2023

FILE NAME:
COMBIE ROAD BRIDGE.dwg
PROJECT NO.:
SHEET:
C1