

MEZZANINE

RA


RF

RB

Boiler room

UTILITY PAD-MOUNT XFMR UT2
P: UTILITY PRIMARY
S: 277/480V.

GENERATOR G1
600kW, 750KVA
277/480VOLT, 3 PHASE, 4 W, WYE

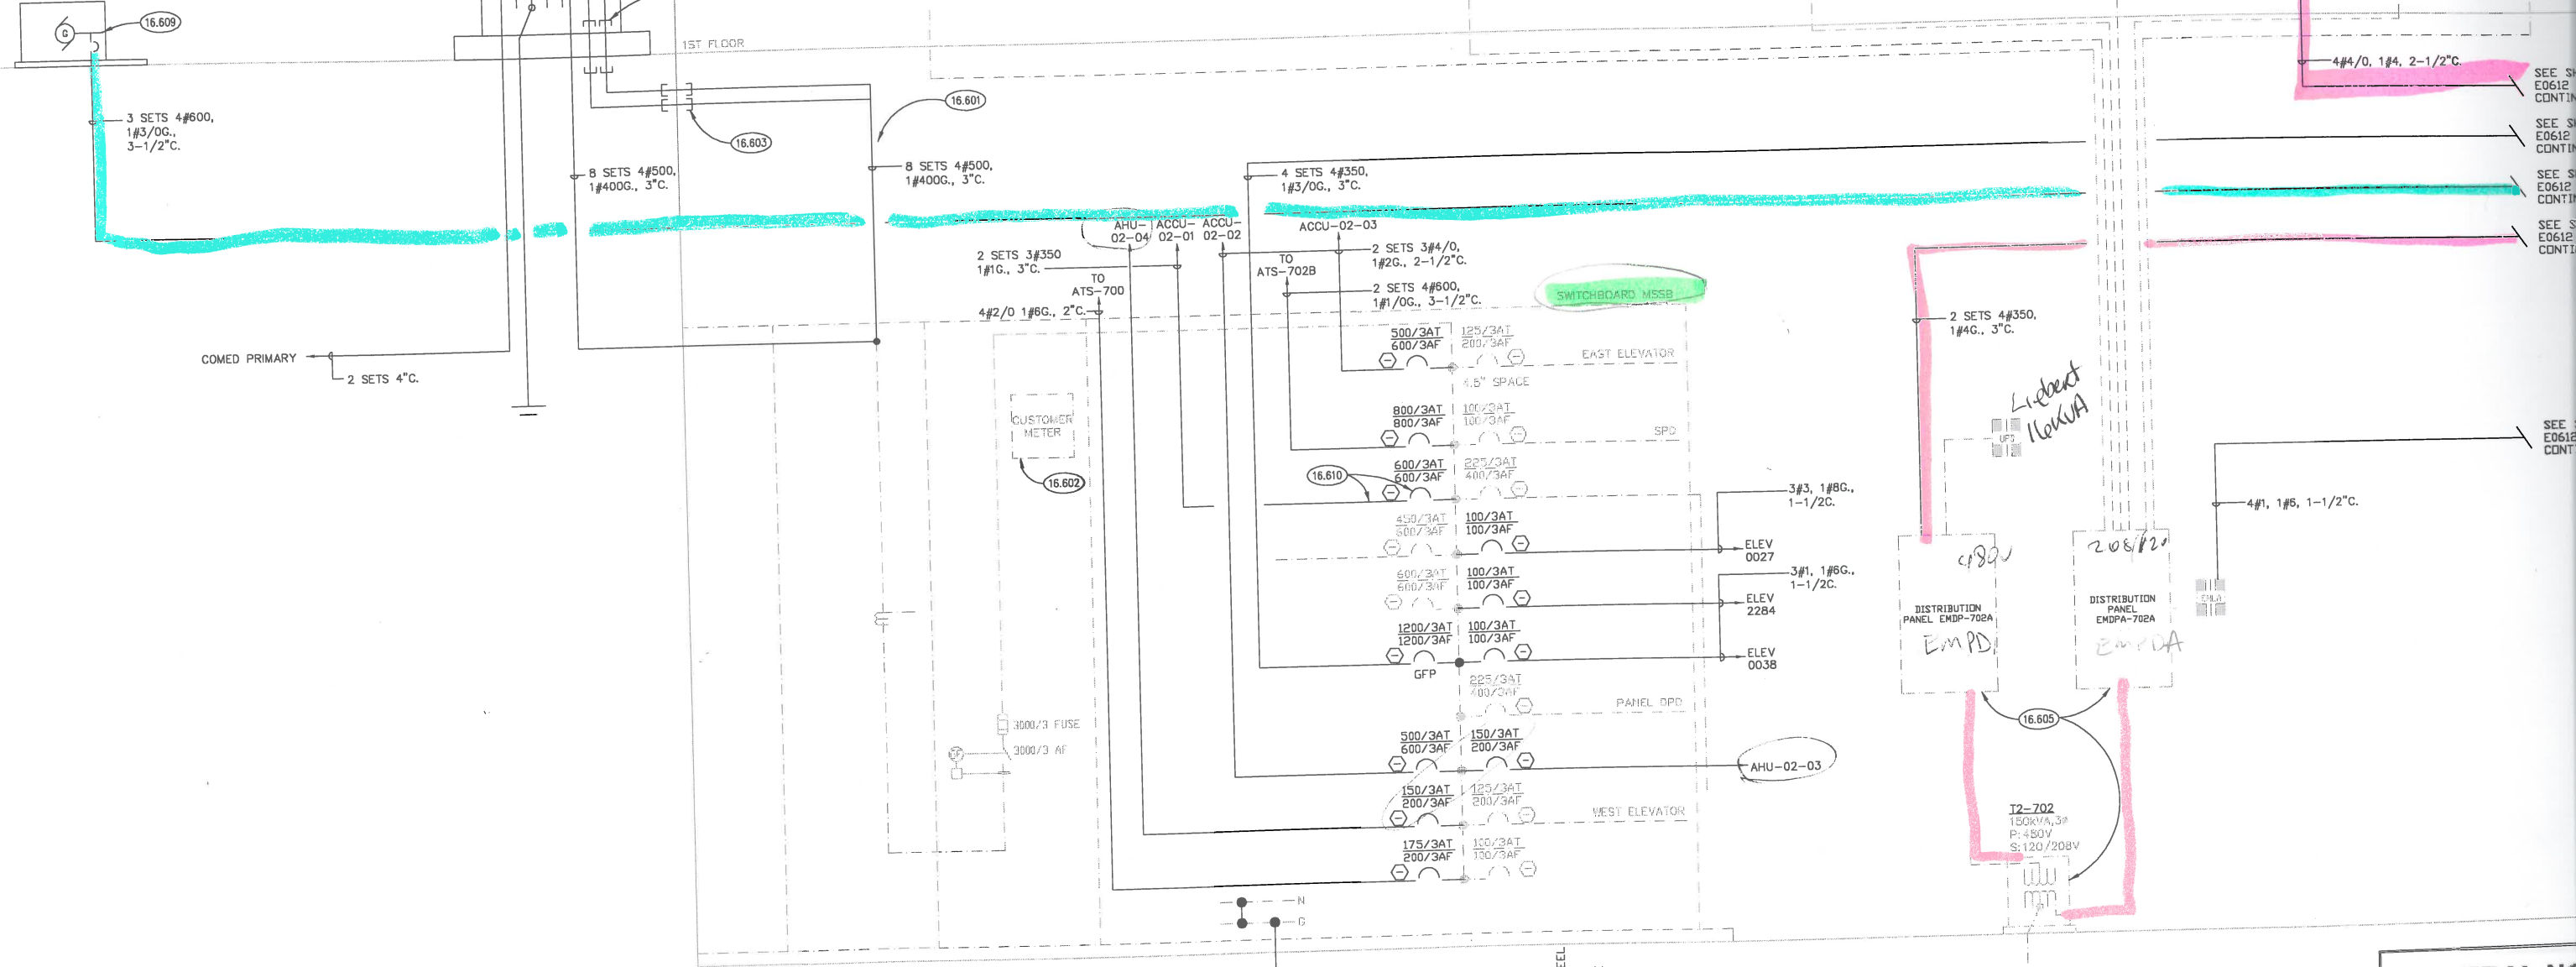


COMED PRIMARY
2 SETS 4\"/>

CUSTOMER METER
16.602

SWITCHBOARD MSB

DISTRIBUTION PANEL EMPD-702A
208/120

T2-702
150KVA, 3P
P: 480V
S: 120/208V

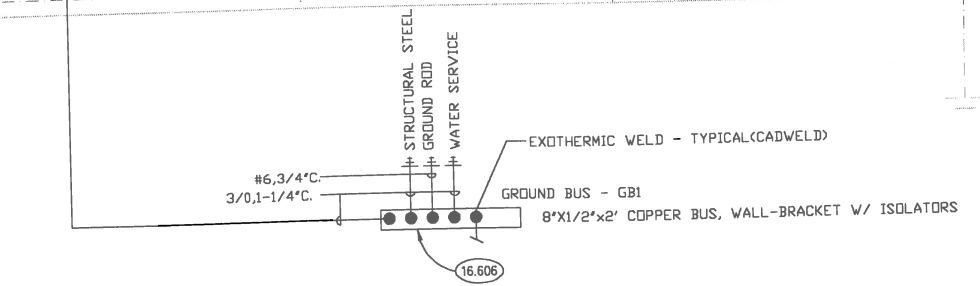

LEGEND:
 - - - - - EXISTING TO REMAIN
 ——— NEW

Existing

GENERAL NOTES

1. SWITCHBOARDS, POWER... SHALL BE FIELD MARKED

KEYNOTES

- 16.601 PROVIDE TEMPORARY SWITCHBOARD. SH... DOWNTIME. PROVIDE... COMPLETED DURING...
- 16.602 MODIFY/ADJUST C... PHASES, ACTUAL...
- 16.603 PROVIDE SLEEVES
- 16.604 PROVIDE SLEEVES
- 16.605 RENAME EXISTING
- 16.606 PROVIDE NEW GRO
- 16.609 PROVIDE SPARE L... GENERATOR.
- 16.610 BASE BID: EXISTA

SEE SH E0612 F CONTIN

SEE SH E0612 F CONTIN

SEE SH E0612 F CONTIN

SEE SH E0612 F CONTIN

SEE SH E0612 F CONTIN