


ELM Complex Building Layout

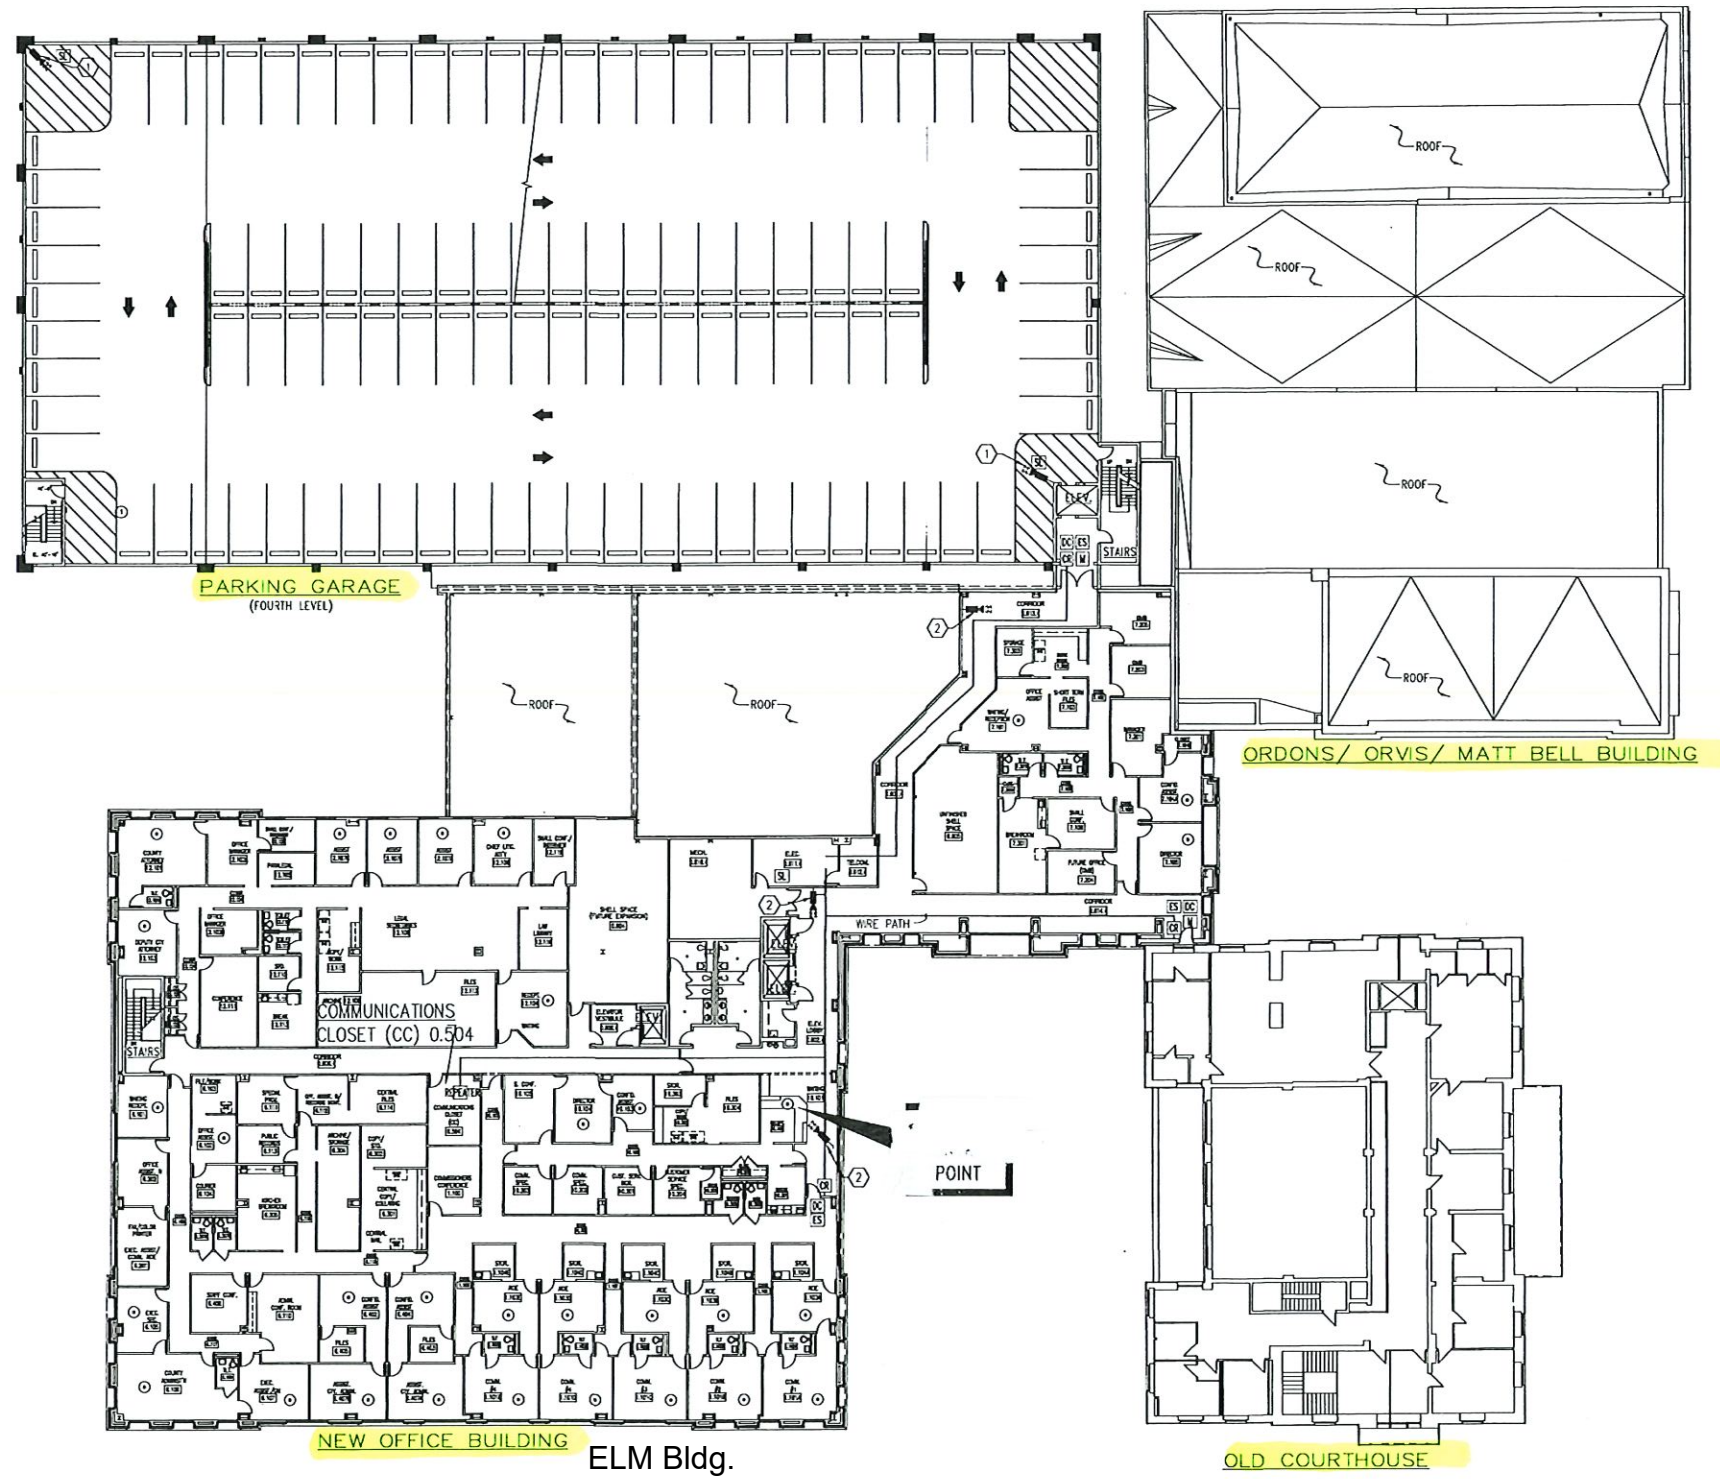

COURTHOUSE BLOCK
 ESCAMBIA COUNTY, FLORIDA
 NEW OFFICE BUILDING



DATE: _____
 DESIGNED BY: _____
 DRAWN BY: _____
 PROFESSION: _____
 PROJECT ARCHITECT: _____

REVISION LOG		
No.	DATE	REMARKS

SHEET TITLE:

SHEET NUMBER
SEC-4