


EXHIBIT 2- WATER TREATMENT PLANT MAP

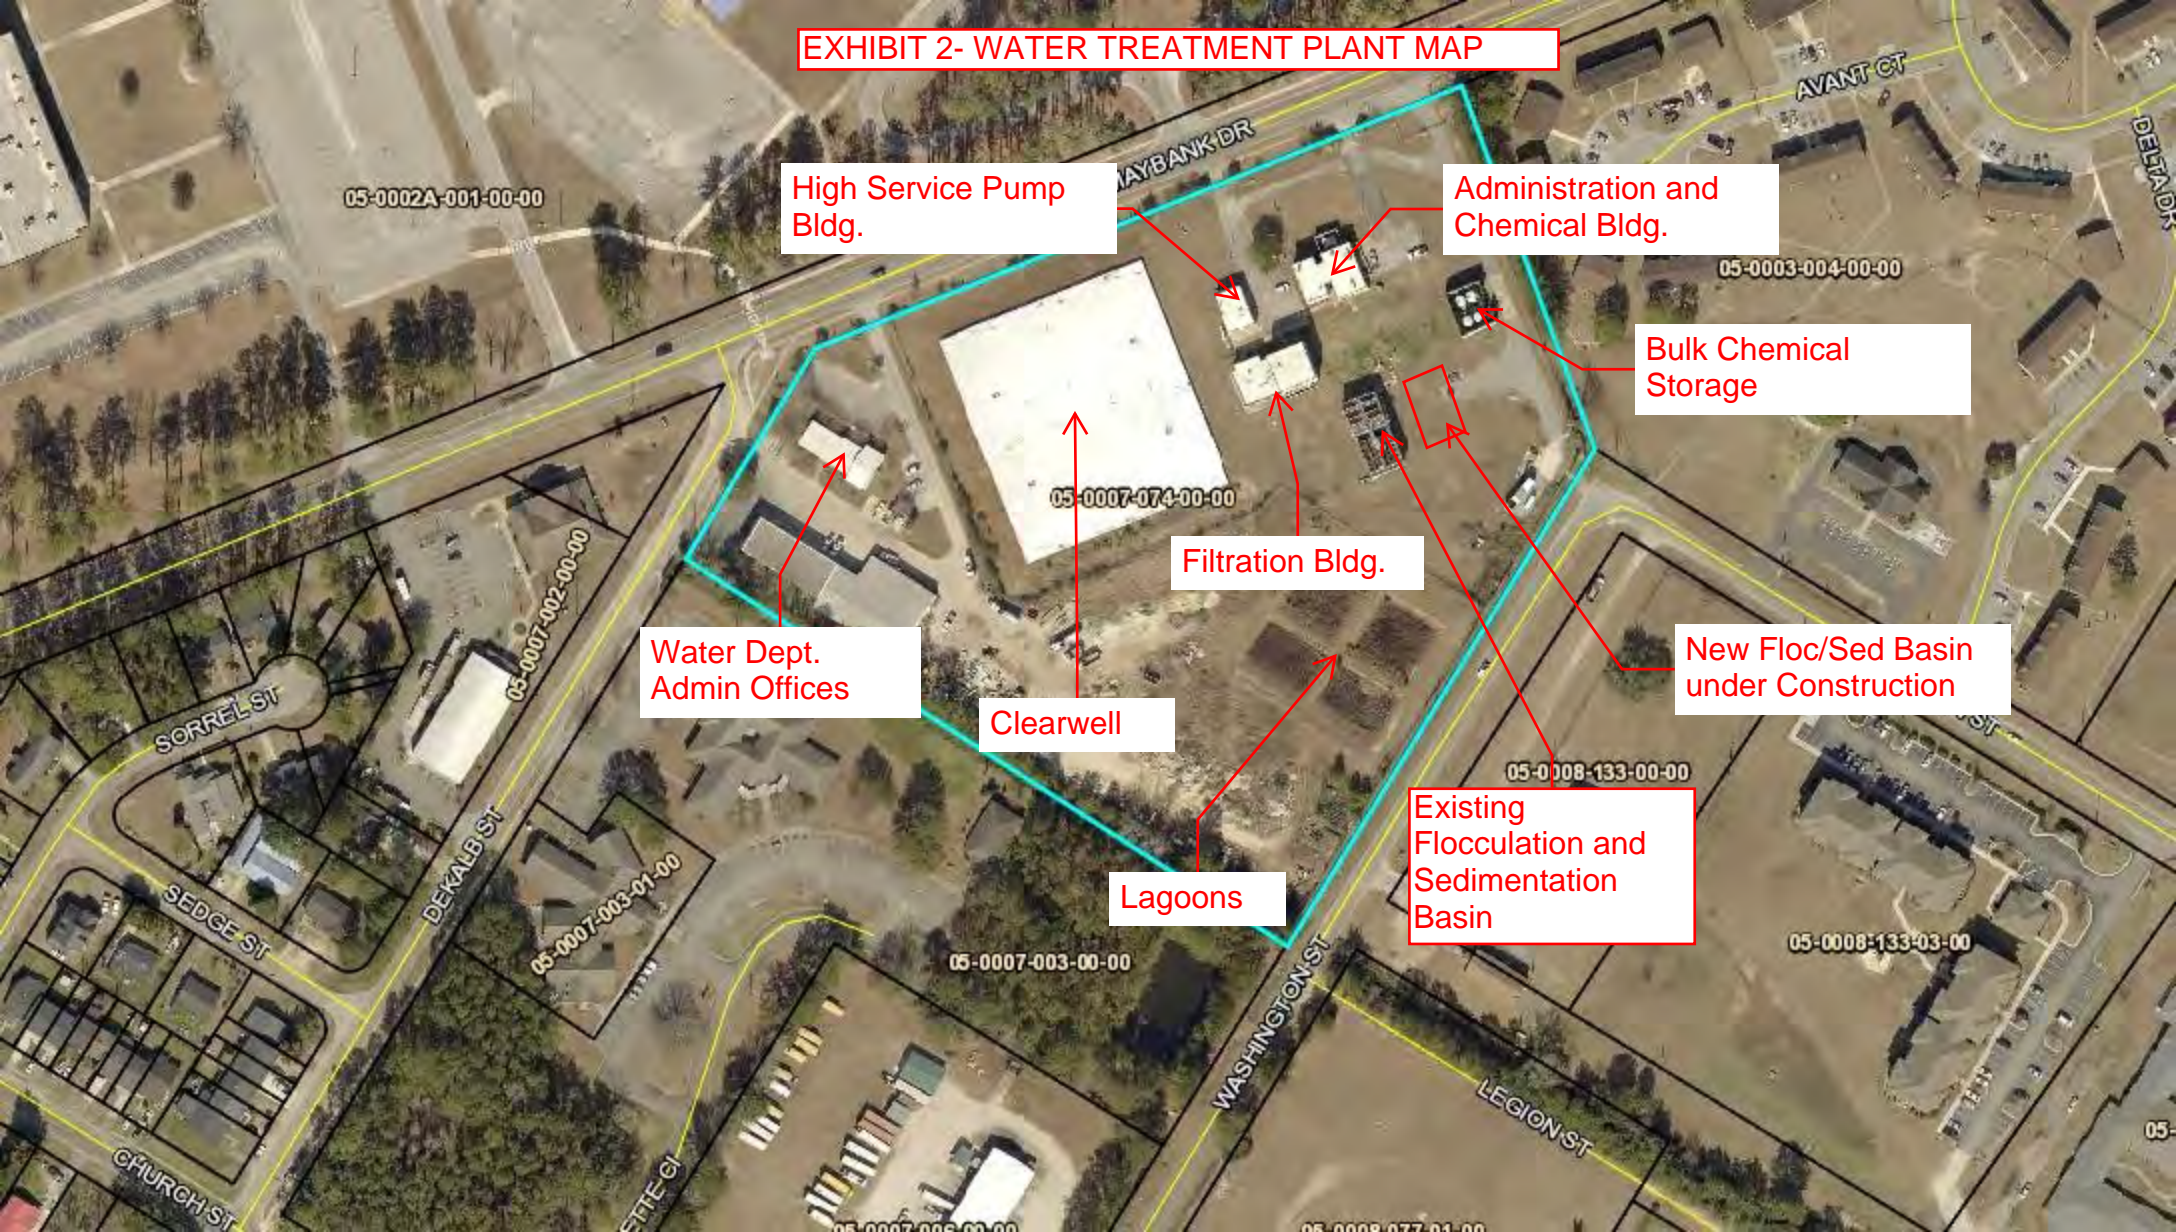

High Service Pump Bldg.

Administration and Chemical Bldg.

Bulk Chemical Storage

Filtration Bldg.

New Floc/Sed Basin under Construction

Water Dept. Admin Offices

Clearwell

Existing Flocculation and Sedimentation Basin

Lagoons

05-0002A-001-00-00

05-0003-004-00-00

05-0007-074-00-00

05-0008-133-00-00

05-0007-002-00-00

05-0007-003-01-00

05-0007-003-00-00

05-0008-133-03-00

05-0007-006-00-00

05-0008-077-01-00

05-