



DESIGNED BY:
JOHANNESSEN & GIRARD
 PHOENIX, ARIZONA
 SCALE: HOR. 1" = 40'
 VERT. 1" = 4'

SEWAGE COLLECTION & DISPOSAL SYSTEM
 AVONDALE, ARIZONA
 LINES A-8 & A-9

STA. 0+08.9 - LINE "A-8"
 STA. 0+00 - LINE "A-9"
 M.H. NO. 36
 G. STUB & PLUG TO W.
 SEE THIS SHEET BELOW LEFT

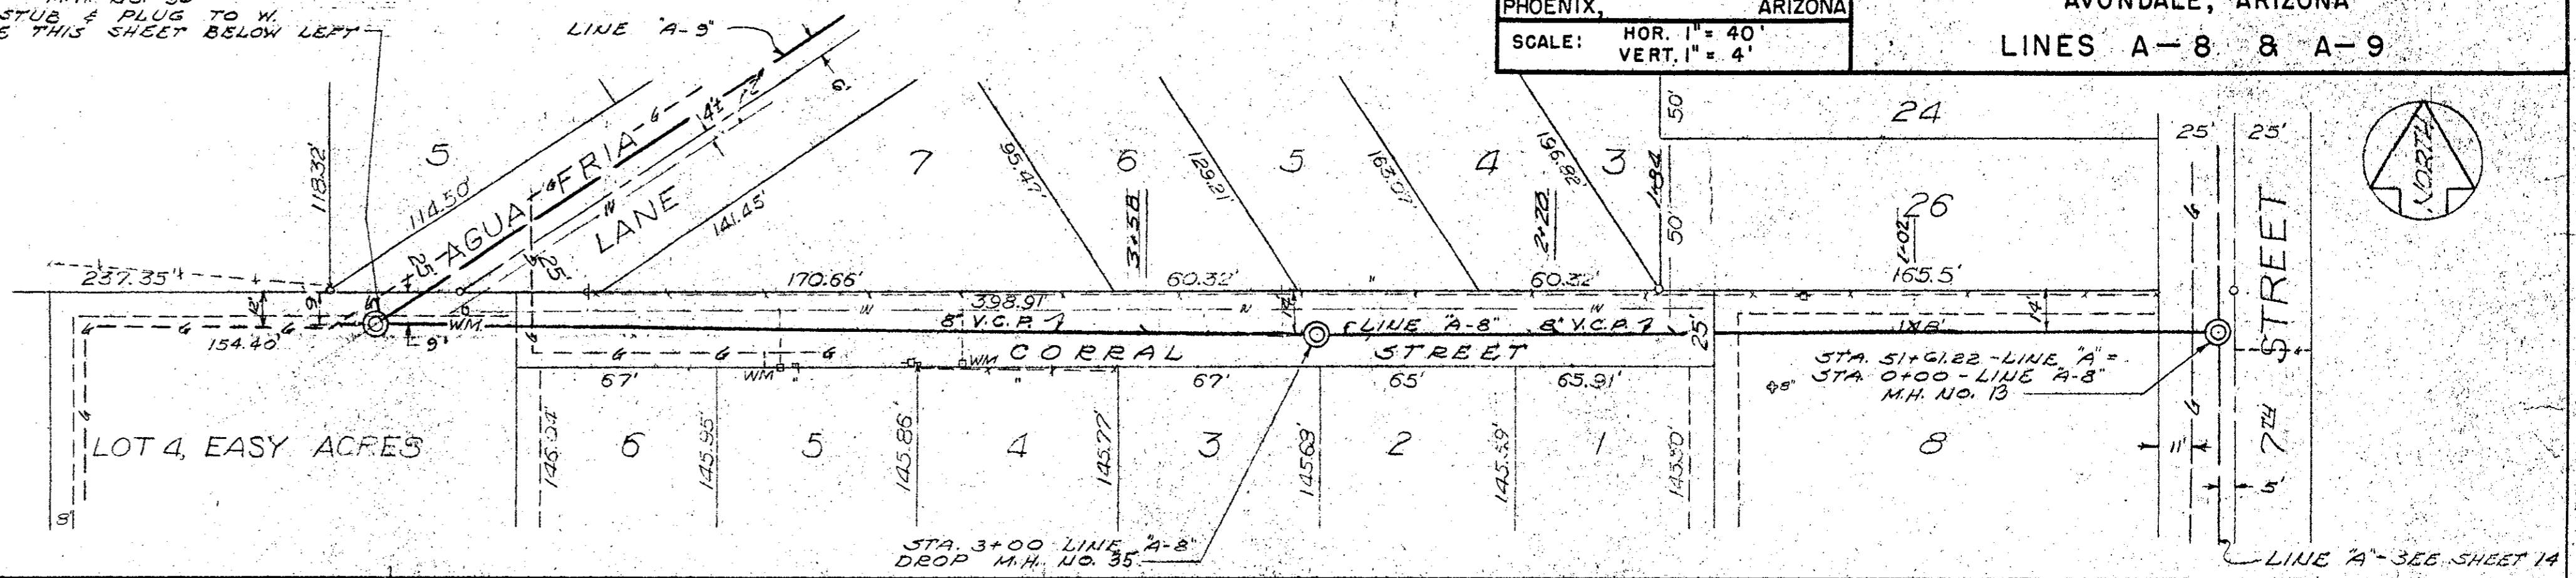

PLAN
 SURVEYED BY: _____ DATE: _____
 PLOTTED BY: _____
 NOTE BOOK NO. _____
 CHECKED BY: _____
 STRUCTURE NOTATIONS CHECKED BY: _____

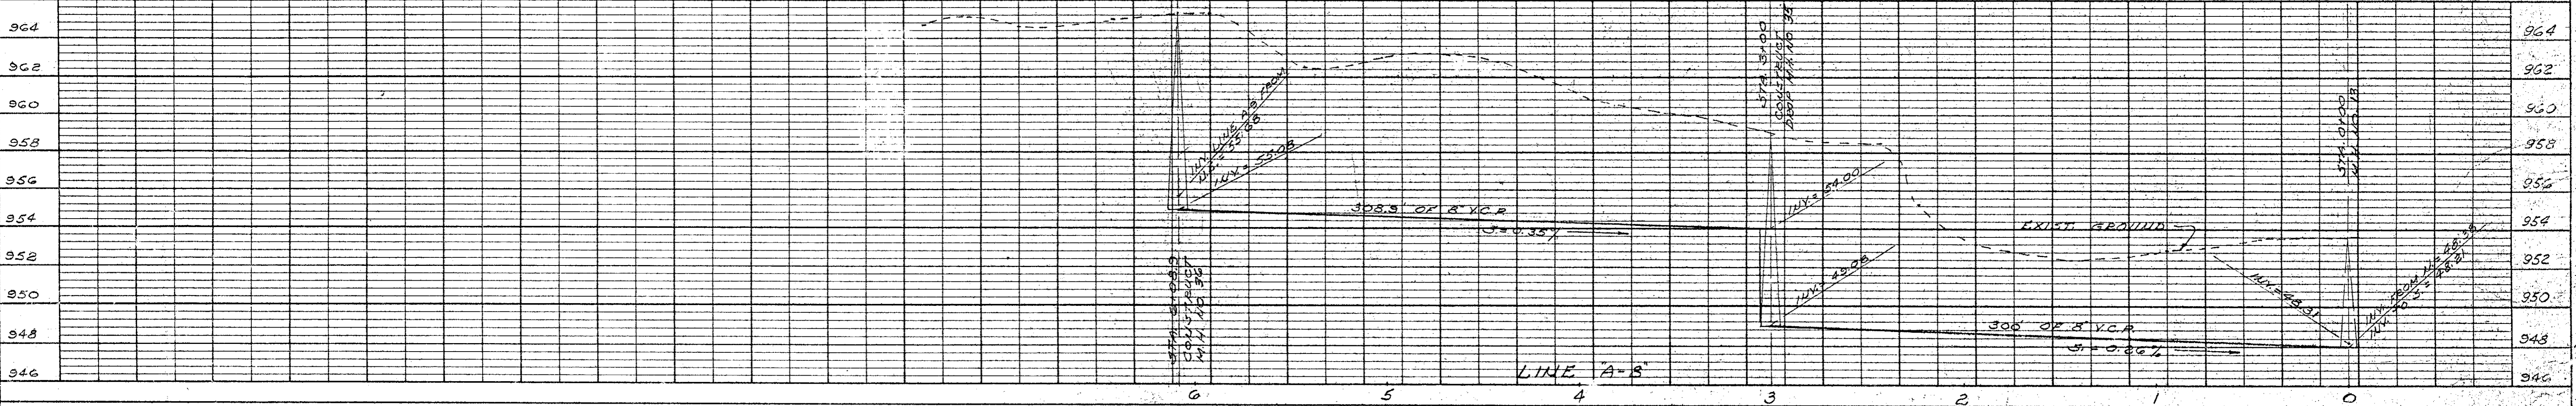

PROFILE
 SURVEYED BY: _____ DATE: _____
 PLOTTED BY: _____
 NOTE BOOK NO. _____
 CHECKED BY: _____
 STRUCTURE NOTATIONS CHECKED BY: _____

