


## DEMOLITION KEYNOTE LEGEND



## DEMOLITION PLAN

SCALE : 1/4"=1'-0"

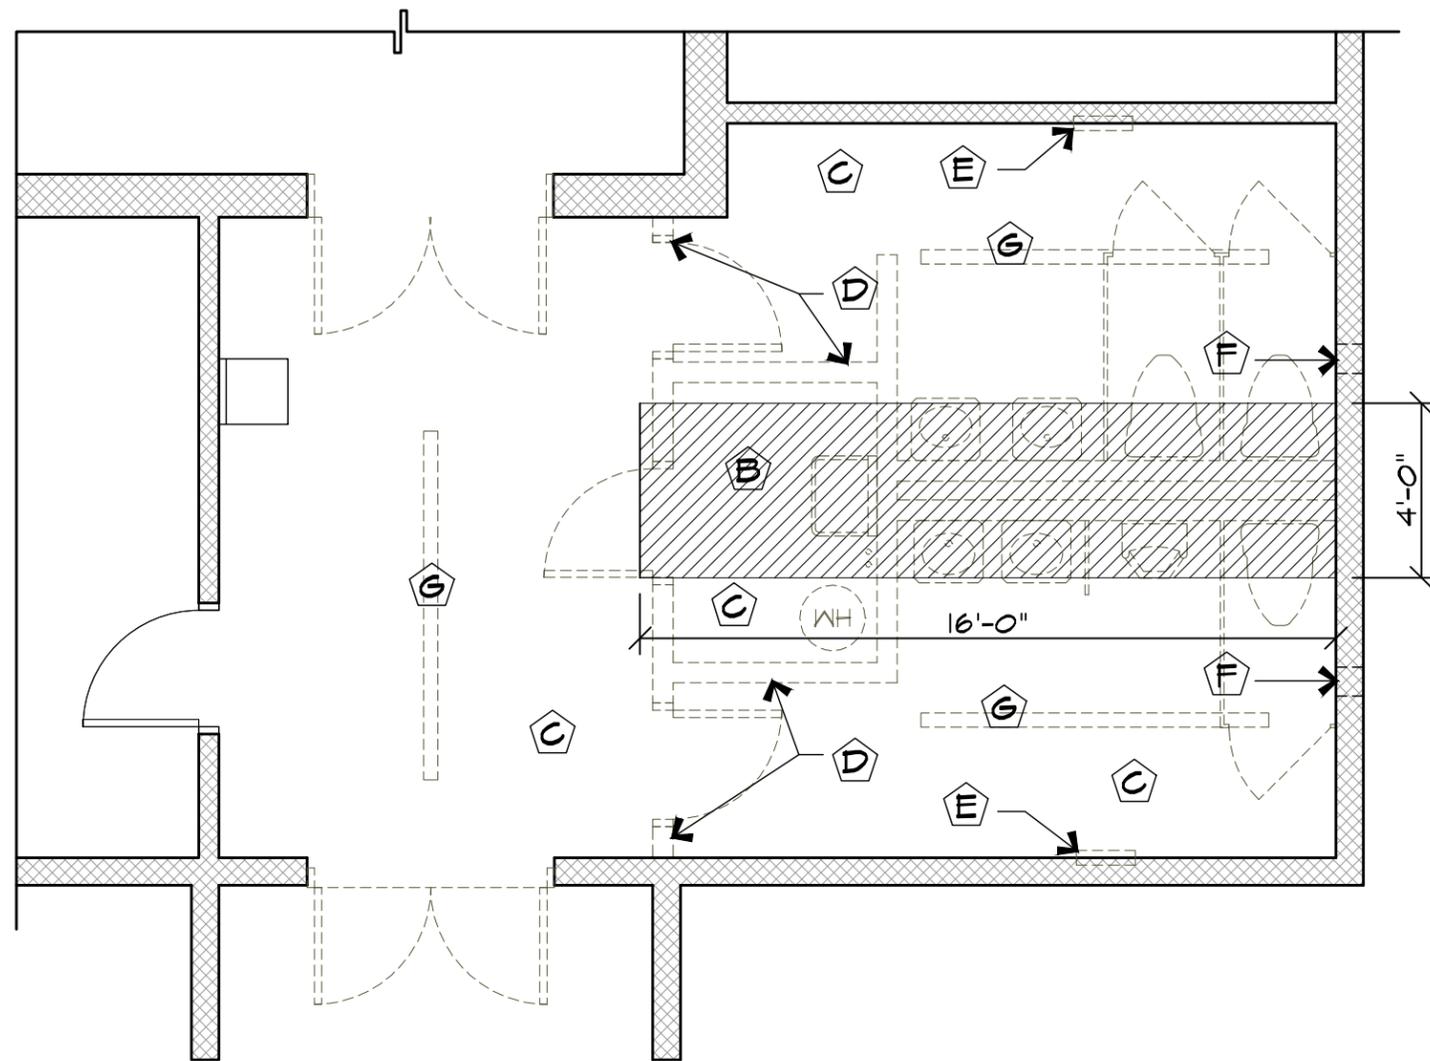

## WALL PARTITION LEGEND

-  PROPOSED WALL CONSTRUCTION
-  EXISTING CMU (MASONRY BLOCK)
-  CONSTRUCTION TO BE DEMOLISHED

- A** ALL DEMOLISHED ITEMS BECOME THE PROPERTY OF THE OWNER. THE CONTRACTOR SHALL COORDINATE WITH THE ARCHITECT AND OWNER REPRESENTATIVE ANY ITEMS WHICH ARE TO BE KEPT BY THE OWNER FOR THEIR USE.
- B** SAW CUT EXISTING SLAB AS DIMENSIONED. REMOVE CONCRETE, GRAVEL, AND EXISTING SEWER LINES AS NECESSARY TO CONNECT EXISTING SEWER SERVICES TO NEW SEWER DESIGN. FOLLOW ALL LOCALLY ADOPTED CODES AND CALL FOR LOCAL INSPECTION TO APPROVE LAYOUT. TAPE/SEAL OFF EXISTING AREAS OUTSIDE THE CONSTRUCTION ZONE TO PREVENT DUST FROM ENTERING THOSE AREAS UNTIL ALL DEMOLITION WORK IS COMPLETE.
- C** DEMOLISH ALL CEILINGS IN THE AFFECTED AREA TO INCLUDE MEN'S RESTROOM, WOMEN'S RESTROOM, LOBBY, AND JANITOR'S CLOSET PRIOR TO DEMOLISHING CMU PARTITIONS. NOTIFY THE ARCHITECT UPON COMPLETION OF THIS WORK TO VERIFY THAT NO CMU PARTITIONS SCHEDULED FOR DEMOLITION ARE OF A LOAD-BEARING CAPACITY.
- D** IF CMU WALLS WERE INSTALLED PRIOR TO THE POURING OF THE FLOOR, THE CONTRACTOR SHALL REMOVE (CHIP) ANOTHER 1" OF CMU WALL PARTITION MATERIAL TO ENSURE THE ORIGINAL CMU WALL IS BELOW THE FINISHED FLOOR LINE. THE INTENT OF THE PROJECT WILL BE TO FILL IN THESE AREAS WITH A LEVELING COMPOUND PRIOR TO INSTALLING THE NEW FLOOR SYSTEM. OTHERWISE, PREPARE THE EXISTING FLOOR PER MANUFACTURER'S RECOMMENDATIONS FOR THE NEW FLOORING SYSTEM. SEE FINISH SCHEDULE FOR REQUIREMENTS.
- E** REMOVE EXISTING WALL-MOUNTED ELECTRIC HEATER TO PREPARE FOR NEW WALL-MOUNTED ELECTRIC HEATER UNIT. SEE PLANS/HEATER SCHEDULE FOR REQUIREMENTS.
- F** REMOVE EXISTING EXHAUST FANS TO PREPARE FOR NEW EXHAUST FAN INSTALLATION. TEMPORARILY COVER HOLE UNTIL NEW WORK IS COMPLETE. SUBMIT NEW EXHAUST FAN TO FIT EXISTING OPNG.
- G** REMOVE EXISTING LIGHTING FIXTURES SWITCHES AND CIRCUITS TO PREPARE FOR NEW SWITCHES AND LIGHTING FIXTURES. SEE PROPOSED PLANS FOR REQUIREMENTS. ENSURE DEMOLISHED WORK DOES NOT AFFECTED POWER IN OTHER AREAS OF BUILDING WHERE OPERATIONS WILL BE ONGOING.

Date: 06-18-2018	THIS DRAWING HAS BEEN ISSUED:	Revisions:	
Job #: 2017019	<input type="checkbox"/> FOR REVIEW ONLY	1	5
Dr. By:	<input type="checkbox"/> FOR PERMIT ONLY	2	6
Ck. By: G. Nuber	<input type="checkbox"/> FOR ESTIMATING/BIDDING ONLY	3	7
File #: 2017019A3	<input checked="" type="checkbox"/> FOR CONSTRUCTION	4	8
	DATE: 06/18/18 ISSUED BY: G. Nuber		



**Nuber Architecture**  
 ECCLESIASTICAL PLANNING / DESIGN  
 COMMERCIAL ARCHITECTURE  
 1069 Rolling Fields Circle, Columbia, Tennessee 38401  
 Phone: (931) 540-8045 Fax: (931) 840-5751  
 E-mail: gnuber@nuberarchitecture.com



# A3