


**REFERENCE PLAN - FIRST FLOOR** SCALE: 1/16" = 1'-0"

**ABBREVIATION SCHEDULE**

E. J.	EXPANSION JOINT. SEE DETAIL 5/A-1 FOR 4" SIDEWALK SLAB.
S. J.	SCORED JOINT. SEE DETAIL 6/A-1 FOR 4" SIDEWALK SLAB.

NOTE: SEE SHEET C-2 FOR EXTENT OF CONCRETE SIDEWALKS. SIDEWALK JOINT LAYOUTS NOT SHOWN ON THIS SHEET SHALL BE SIMILAR TO THOSE SHOWN. PROVIDE LAYOUTS FOR REVIEW/ APPROVAL PRIOR TO CONSTRUCTION OF SIDEWALKS.

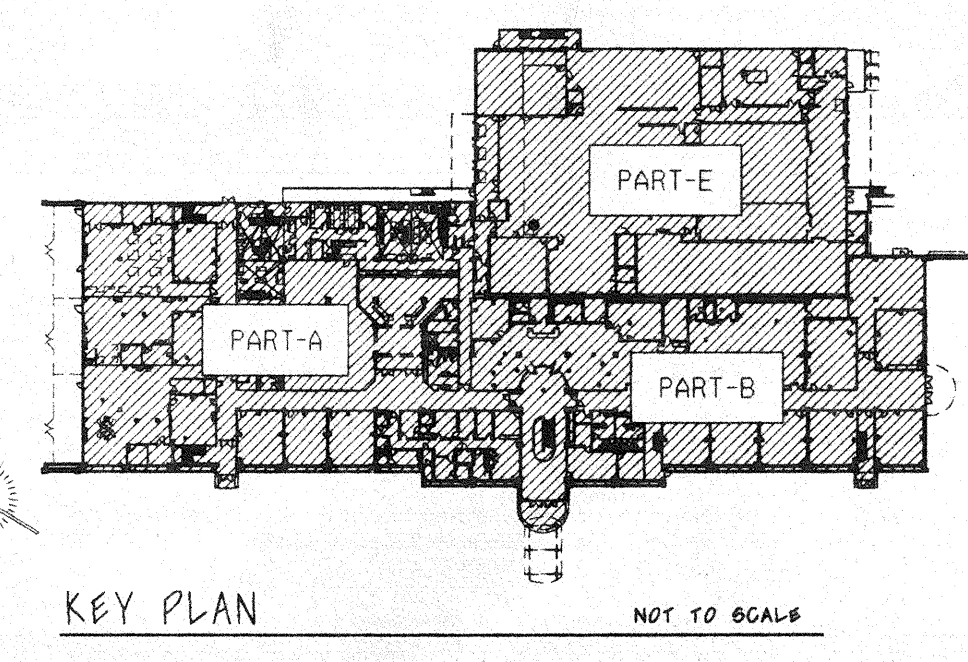

F.T.E. - 970 NOMINAL - 845

**PHASE TWO - CAREER CENTER**  
FOR  
BIBB COUNTY SCHOOL DISTRICT  
BIBB COUNTY BOARD OF EDUCATION  
SHARON PATTERSON - SUPERINTENDENT  
MACON, GEORGIA



DRAWN BY  
R.A.D.  
J.M.S. T.K.V.  
CHECKED BY  
A.S.A.  
DATE  
07 - 31 - 01

**ADAMS and DAY**  
ARCHITECTS, A.I.A., P.C.  
376 VINEVILLE AVENUE - MACON, GEORGIA 31204  
PHONE: 678 748 - 1167 FAX: 678 748 - 0122

DRAWING NO.  
**A-1**