

FP0.01 NTS

**FLOW TEST DATA** AVAILABLE FIRE HYDRANT FLOW TEST RECORDS INDICATE THE FOLLOWING CONDITIONS: DATE: MARCH 3, 2019 TIME: NONE PERFORMED BY: HGB LOCATION OF RESIDUAL FIRE HYDRANT: NORTH END OF PROPERTY

LOCATION OF FLOW FIRE HYDRANT: SOUTH END OF PROPERTY STATIC PRESSURE AT RESIDUAL FIRE HYDRANT: 60 PSI MEASURED FLOW AT FLOW FIRE HYDRANT: 1130 GPM RESIDUAL PRESSURE AT RESIDUAL FIRE HYDRANT: 55 PSI

## SPRINKLER HEAD CLASSIFICATION

ALL AREAS SHALL BE CONSIDERED AS LIGHT HAZARD UNLESS NOTED AS FOLLOWS:

01 ORDINARY HAZARD (GROUP 1)

## FIRE PROTECTION GENERAL NOTES:

FURNISH NEW FIRE SPRINKLER SYSTEM FOR THE ENTIRE FACILITY INCLUDING PORCHES, PORTE COCHE AND OVERHANGS AS REQUIRED BY CODE.


SPRINKLER SYSTEM SHALL BE DESIGNED IN ACCORDANCE WITH NFPA 13 (2013), THE INTERNATIONAL BUILDING CODE (2012), AND INTERNATIONAL FIRE CODE (2012). FURNISH SUBMITTAL DRAWINGS AND EQUIPMENT SUBMITTALS FOR REVIEW BY THE ENGINEER, OWNER AND AUTHORITY HAVING JURISDICTION.

EXACT LOCATIONS OF PIPING AND EQUIPMENT SHALL BE DETERMINED FROM ARCHITECTURAL DRAWINGS, LARGE SCALE DETAILS, FIELD CONDITIONS, AND APPROVED SUBMITTAL DRAWINGS.

COORDINATE EXACT LOCATIONS OF PIPING AND EQUIPMENT WITH OTHER TRADES. CONTRACTOR SHALL COORDINATE WORK WITH OTHER TRADES AND INSTALL PIPING TO CLEAR STRUCTURAL SYSTEMS, DUCTWORK, ETC. INSTALL PIPING MINIMUM 6" CLEARANCE FROM METAL DUCTWORK TO ALLOW DUCTWORK TO BE INSULATED. FURNISH OFFSETS AS REQUIRED TO CLEAR STRUCTURAL MEMBERS.

FOR PIPING PASSING THROUGH FIRE WALLS, PACK ANNULAR SPACE BETWEEN PIPING AND WALL WITH U.L. LISTED FIRESTOP MATERIAL IN ACCORDANCE WITH ITS LISTING. FURNISH WHITE, RECESSED QUICK RESPONSE (Q.R.) SPRINKLERS IN AREAS WITH FINISHED CEILINGS UNLESS OTHERWISE NOTED.

CENTER ALL SPRINKLERS IN CENTER OF ACOUSTICAL CEILING TILE. FURNISH BRASS UPRIGHT SPRINKLERS IN AREAS WITH EXPOSED CEILINGS UNLESS OTHERWISE NOTED.

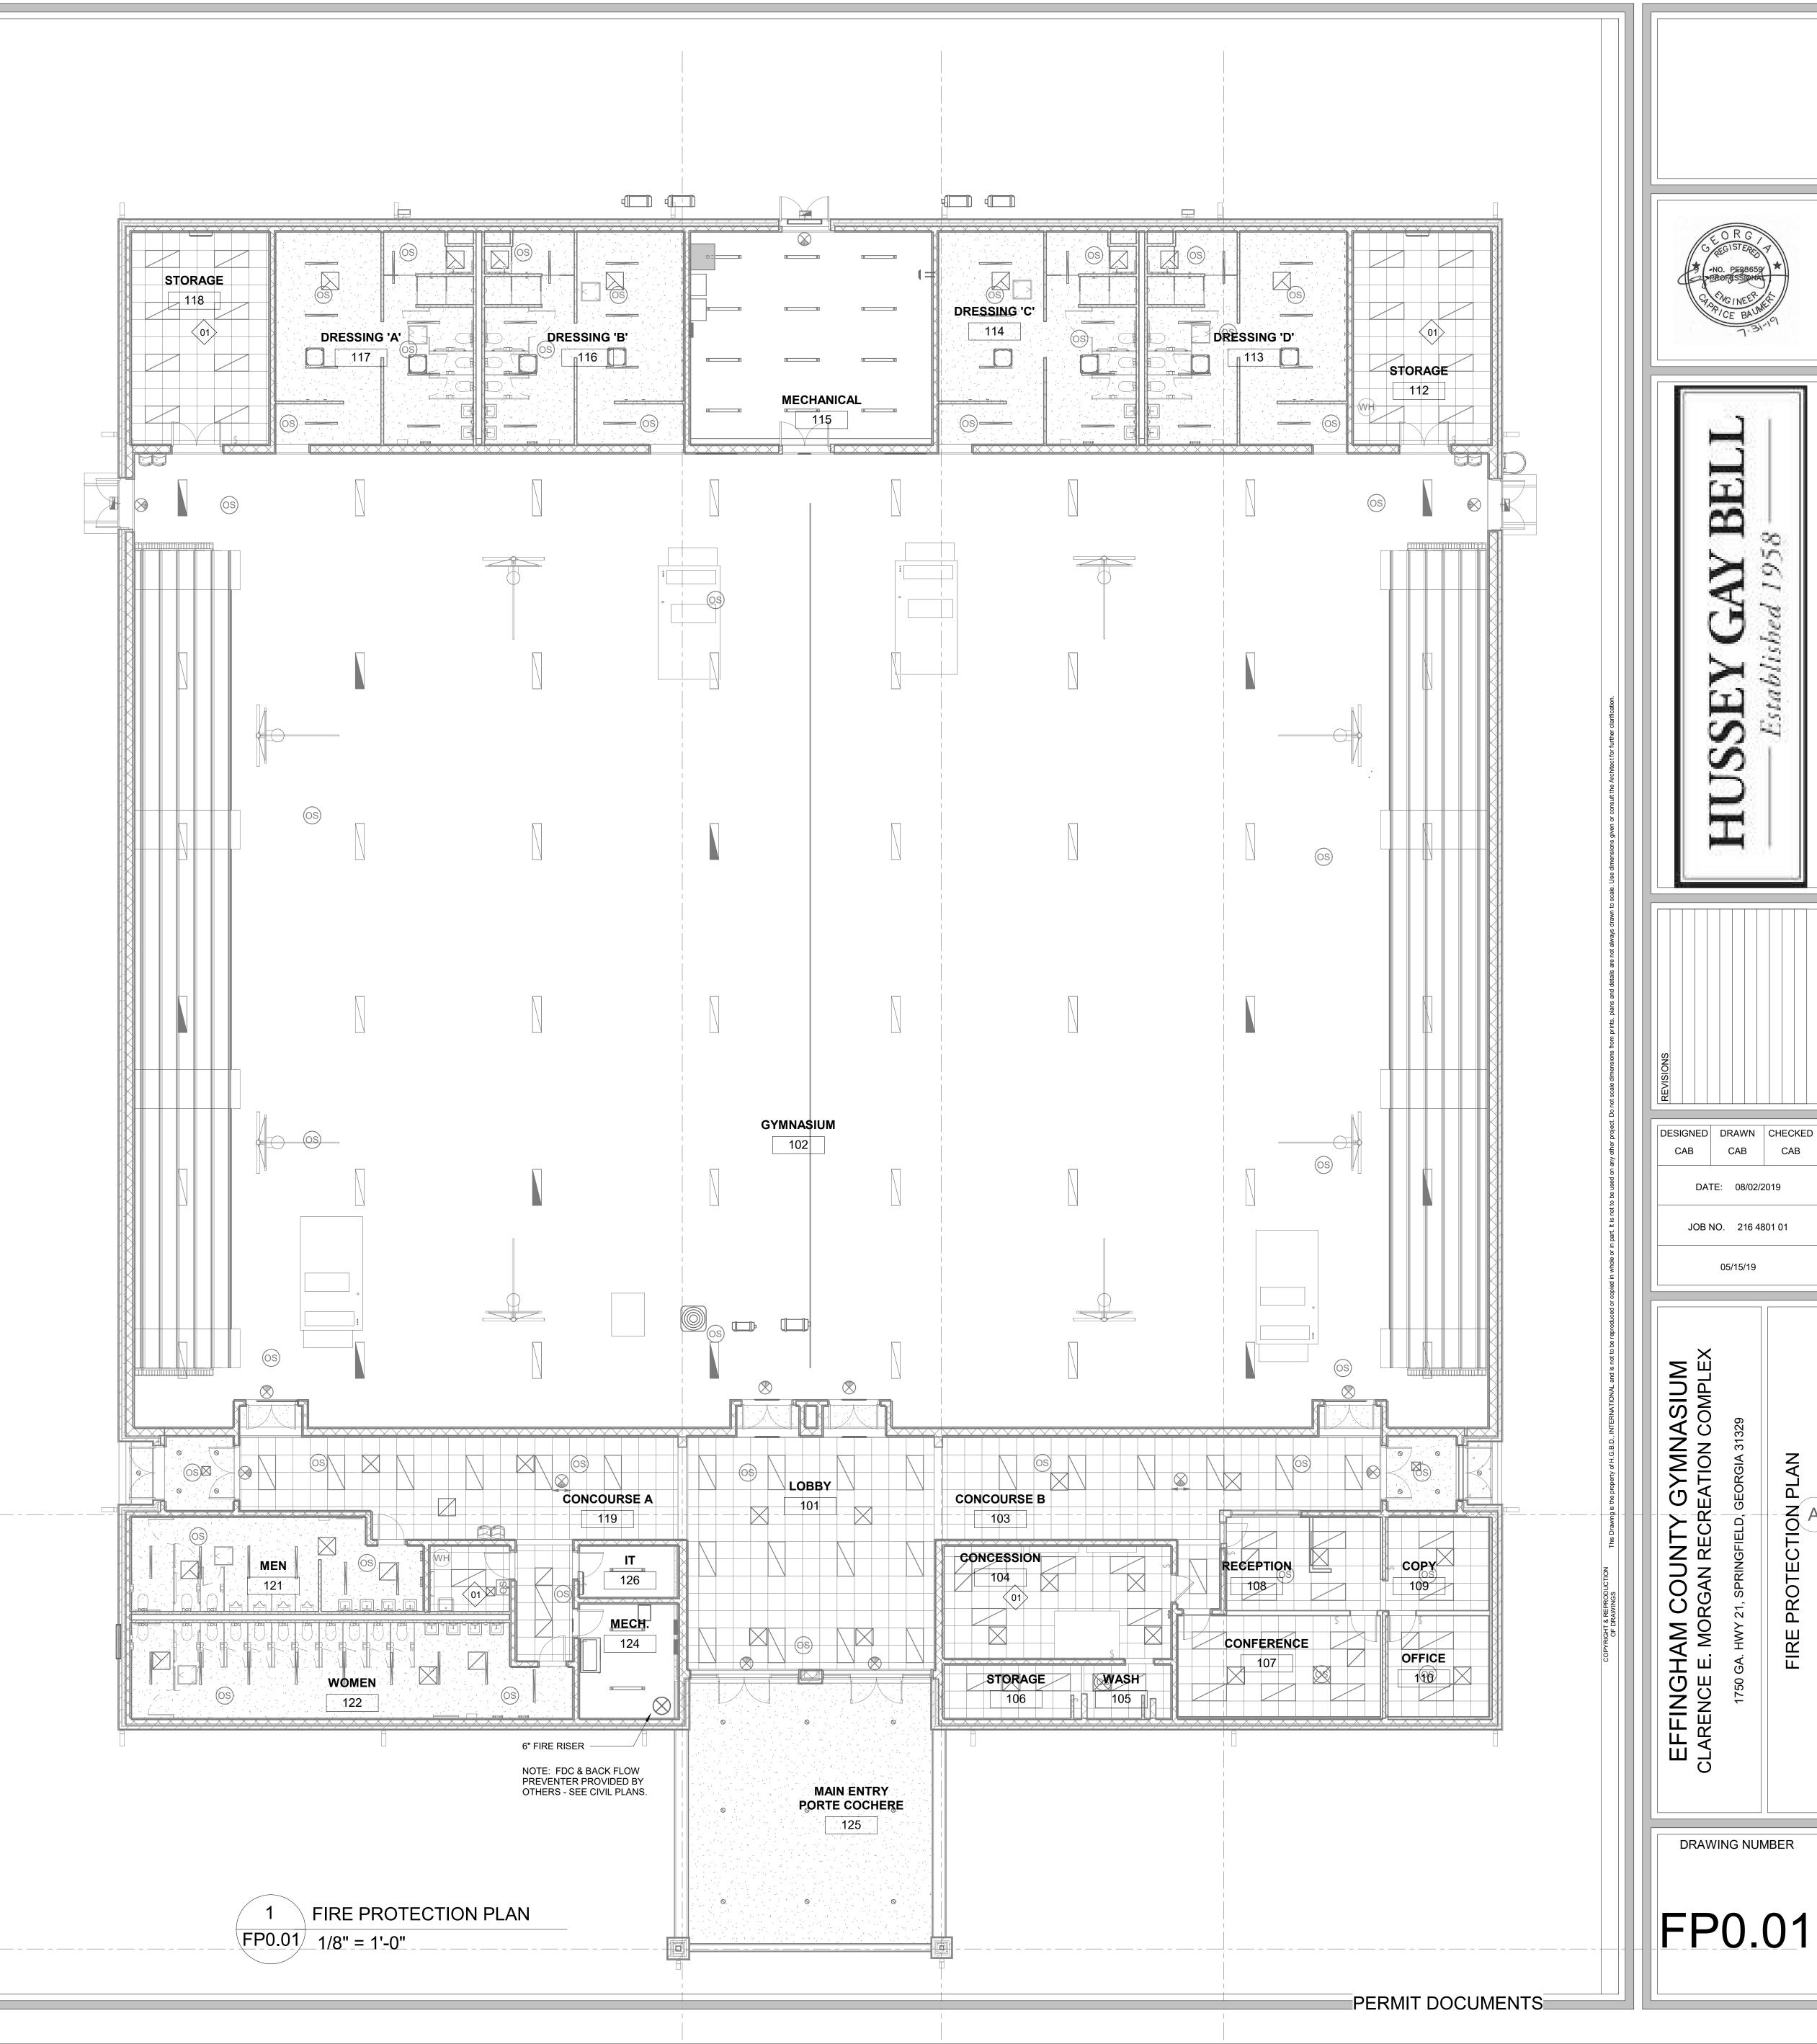

DATE: 08/02/2019

05/15/19