


Water Line Extension Upper Big Springs Road

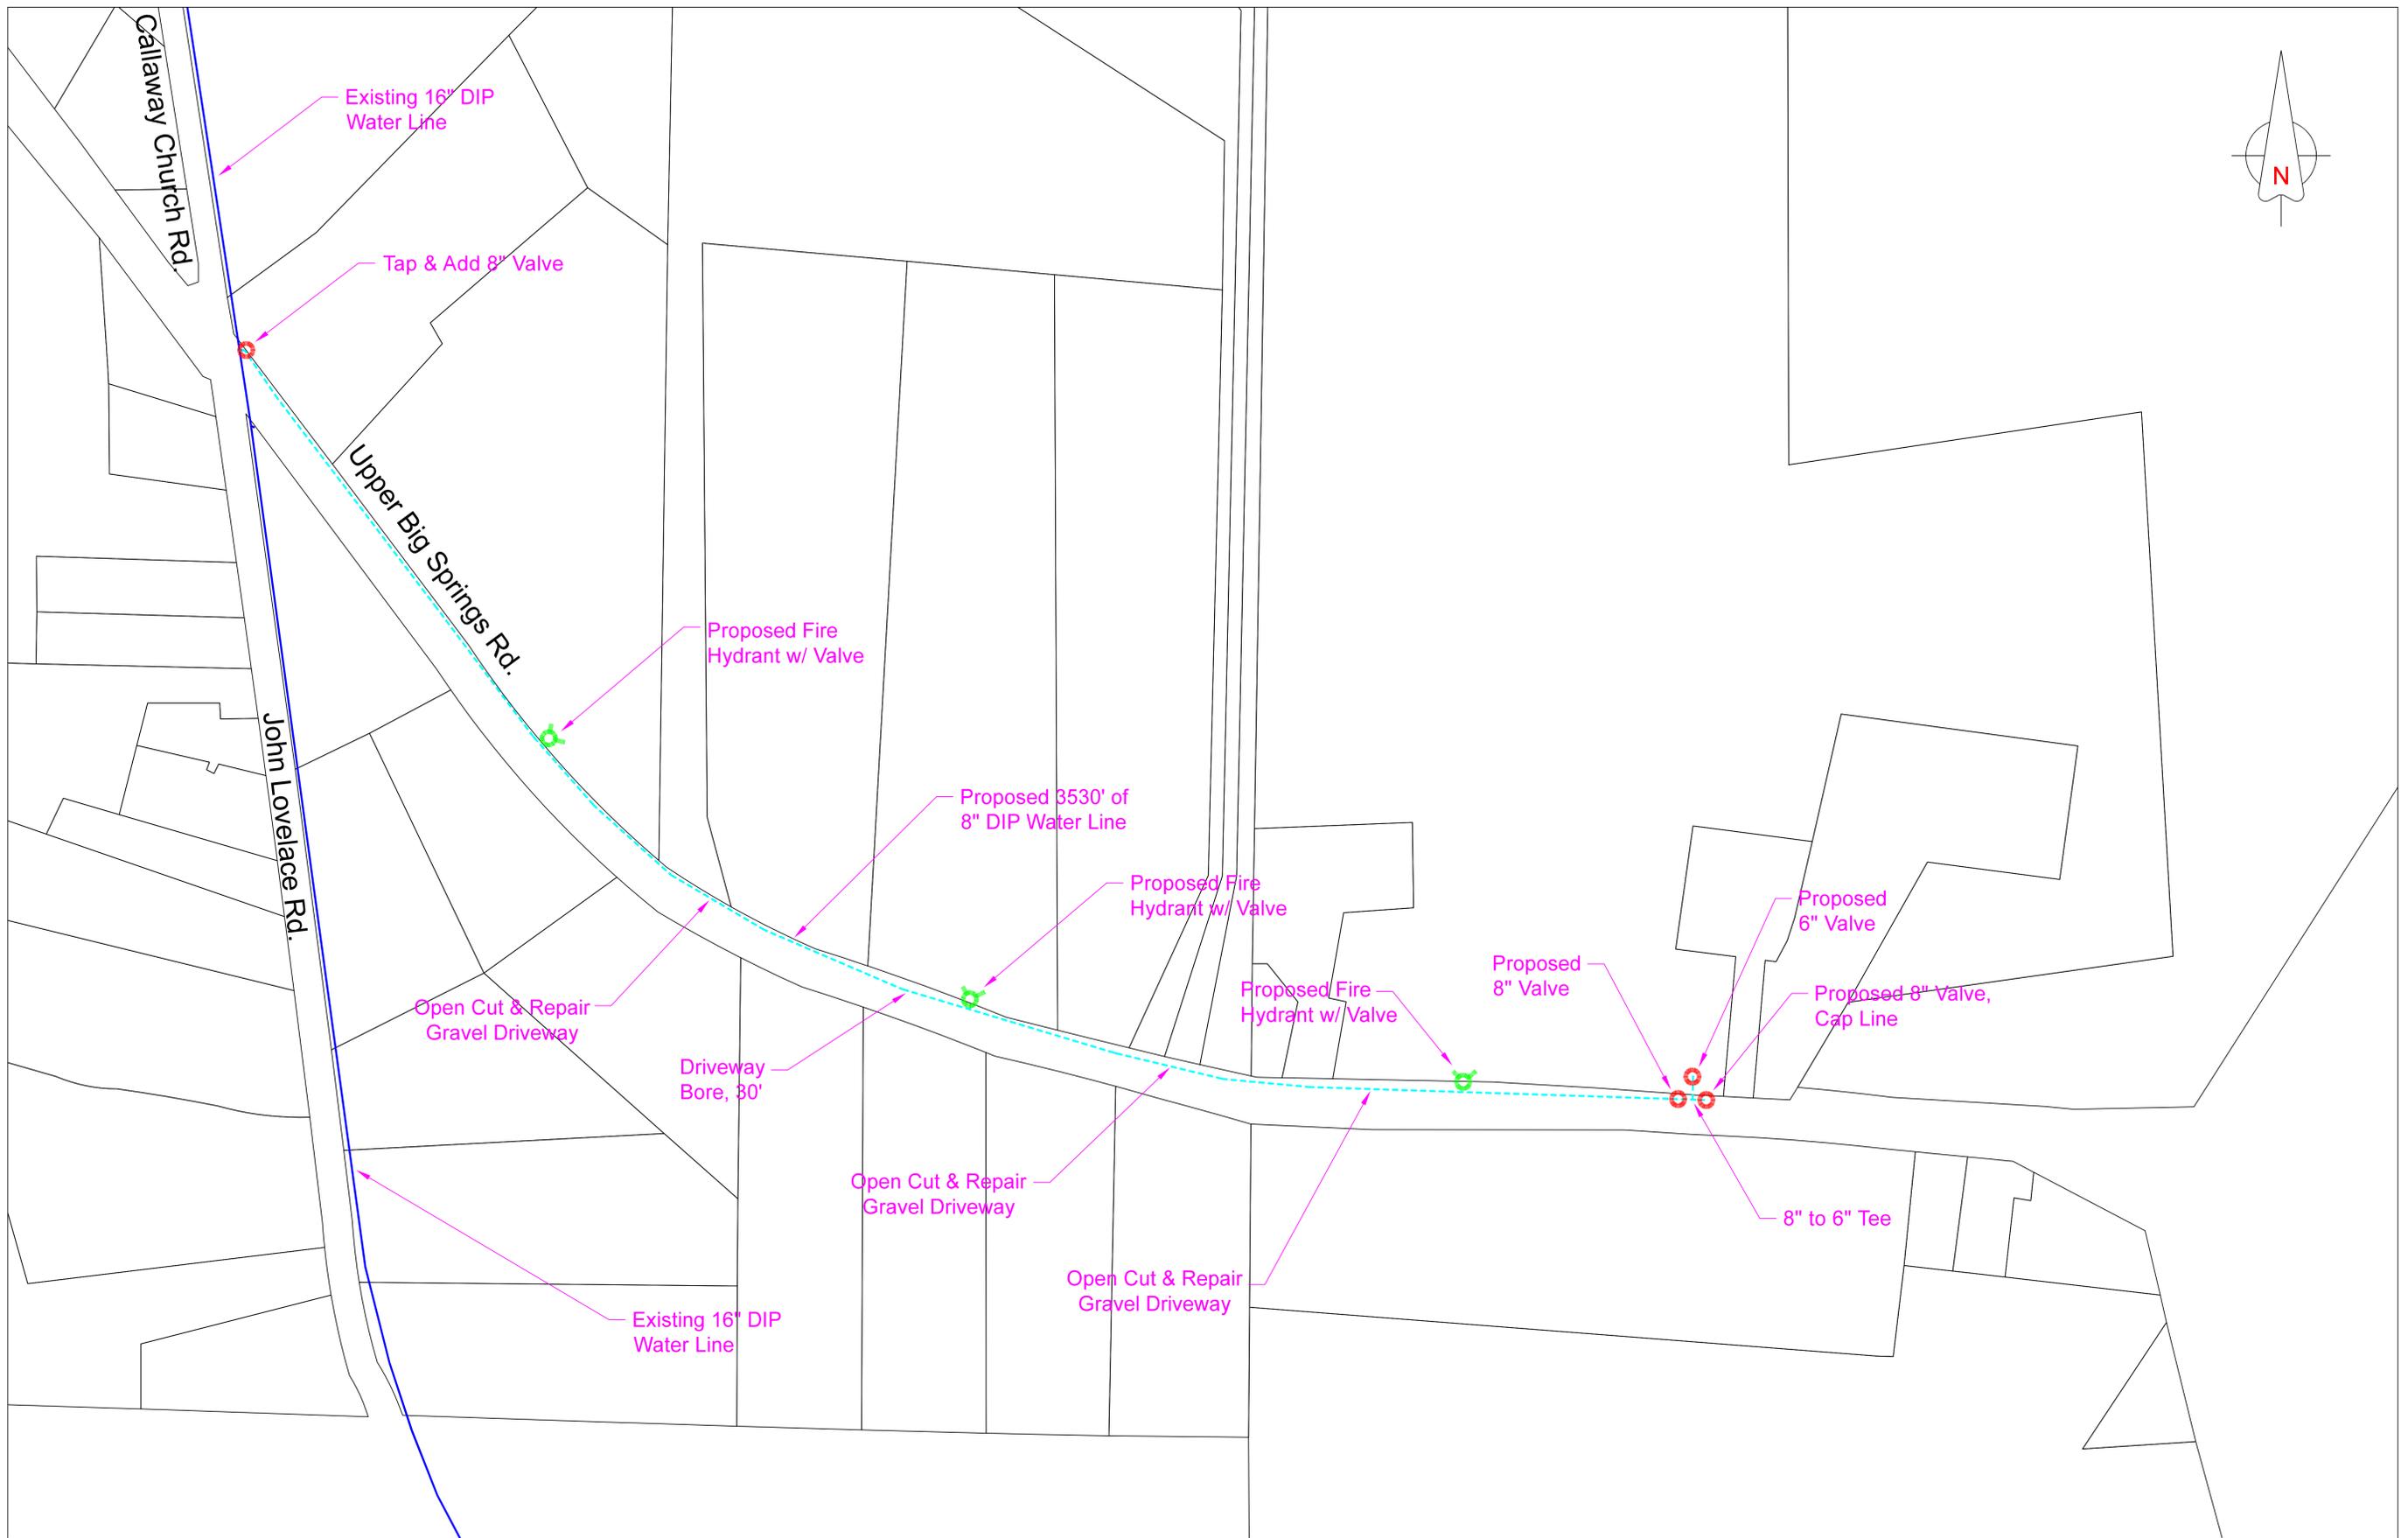

Existing 16" DIP
Water Line

Tap & Add 8" Valve

Upper Big Springs Rd.

Proposed Fire
Hydrant w/ Valve

Proposed 3530' of
8" DIP Water Line

Proposed Fire
Hydrant w/ Valve

Proposed Fire
Hydrant w/ Valve

Proposed
8" Valve

Proposed
6" Valve

Proposed 8" Valve,
Cap Line

Open Cut & Repair
Gravel Driveway

Driveway
Bore, 30'

Open Cut & Repair
Gravel Driveway

Open Cut & Repair
Gravel Driveway

8" to 6" Tee

Existing 16" DIP
Water Line

Callaway Church Rd.

John Lovelace Rd.

